



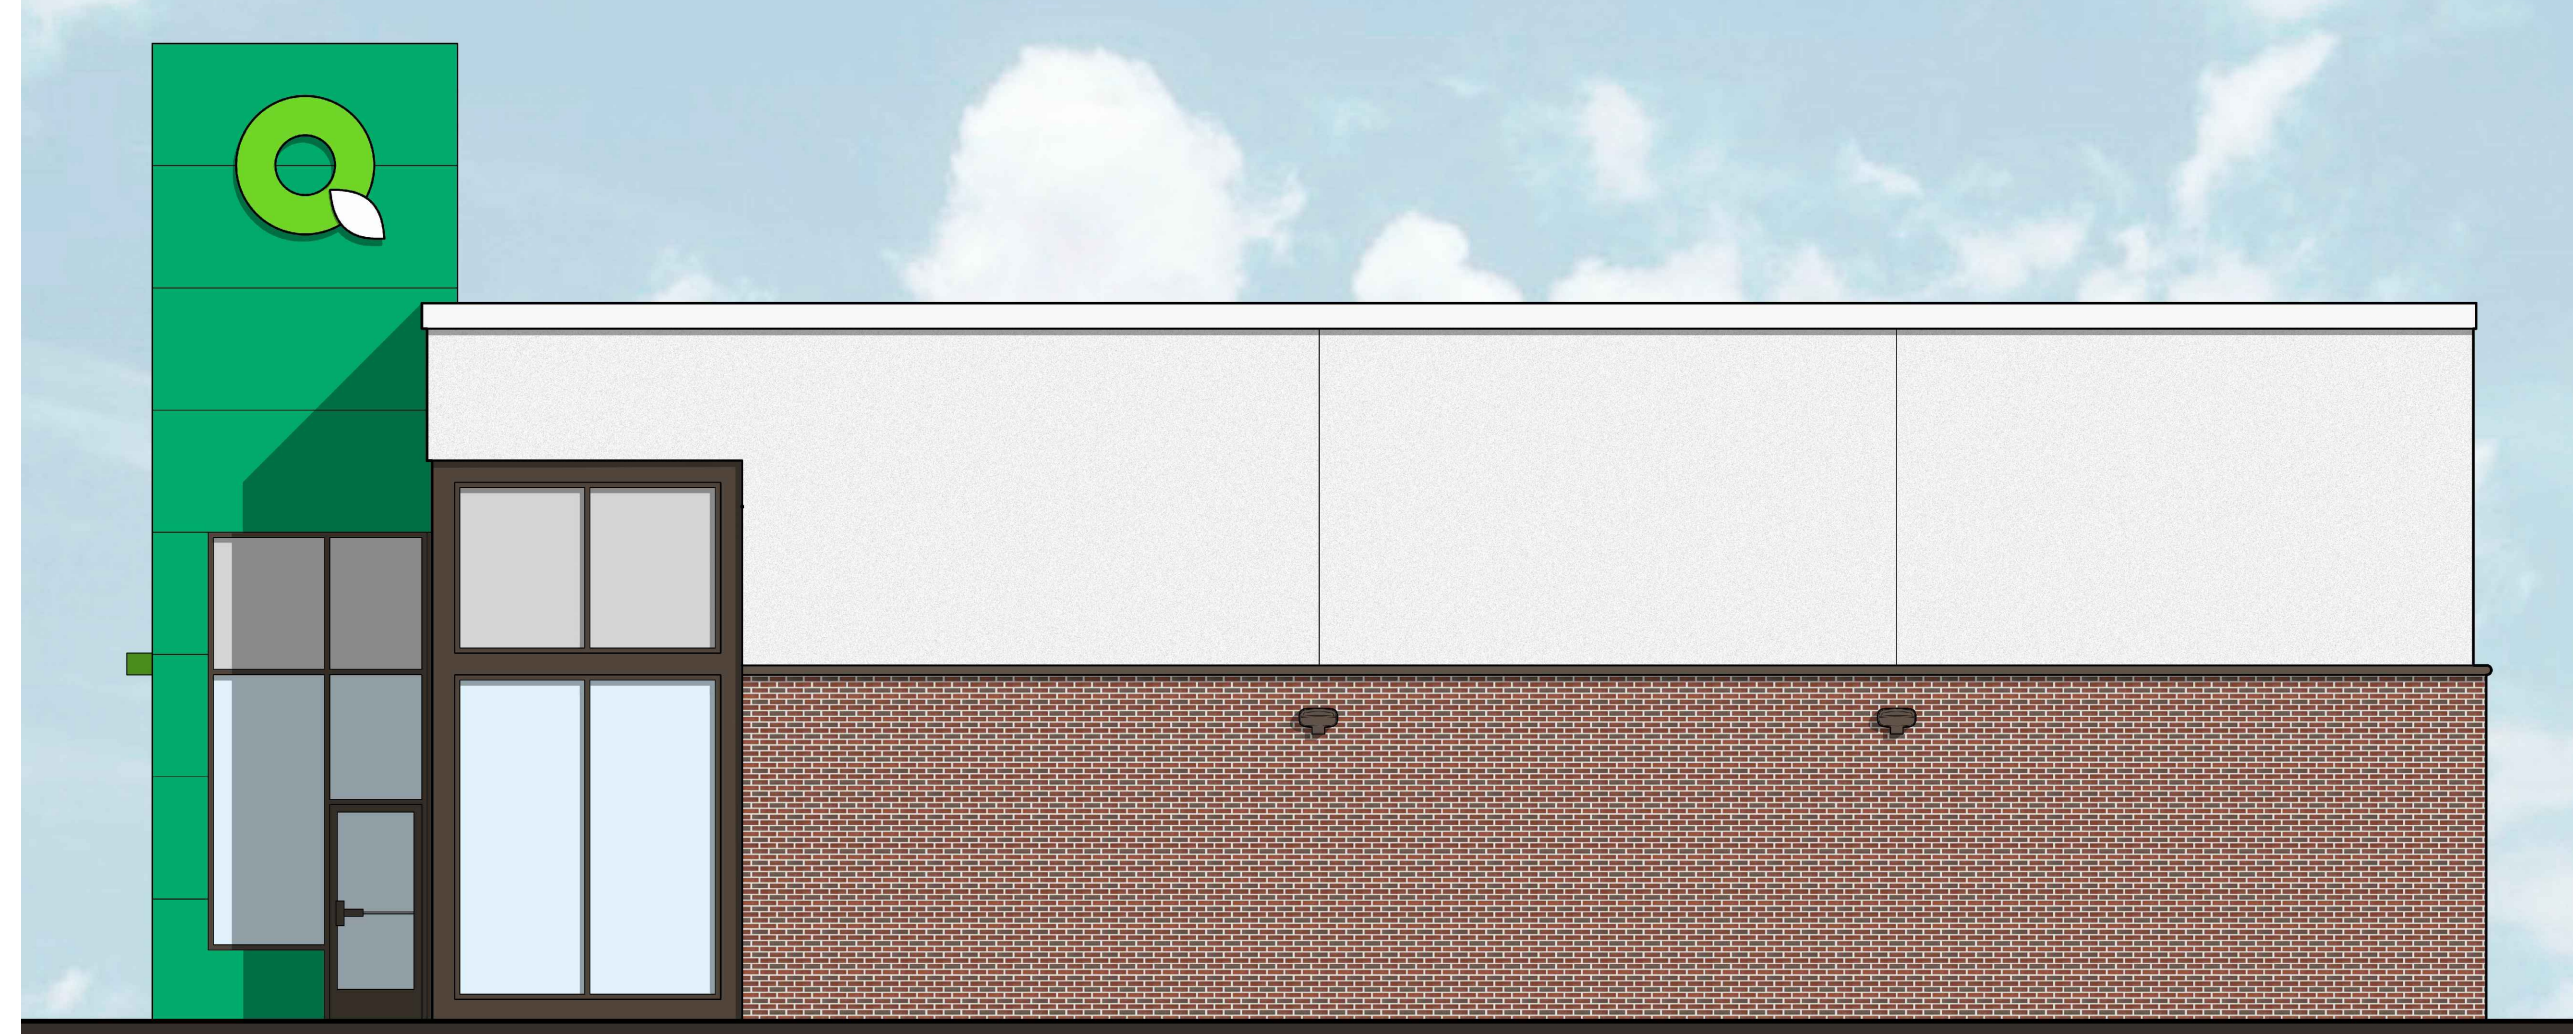

1 PROPOSED SOUTH ELEVATION (N.J.S.H. ROUTE 130)
N.T.S.

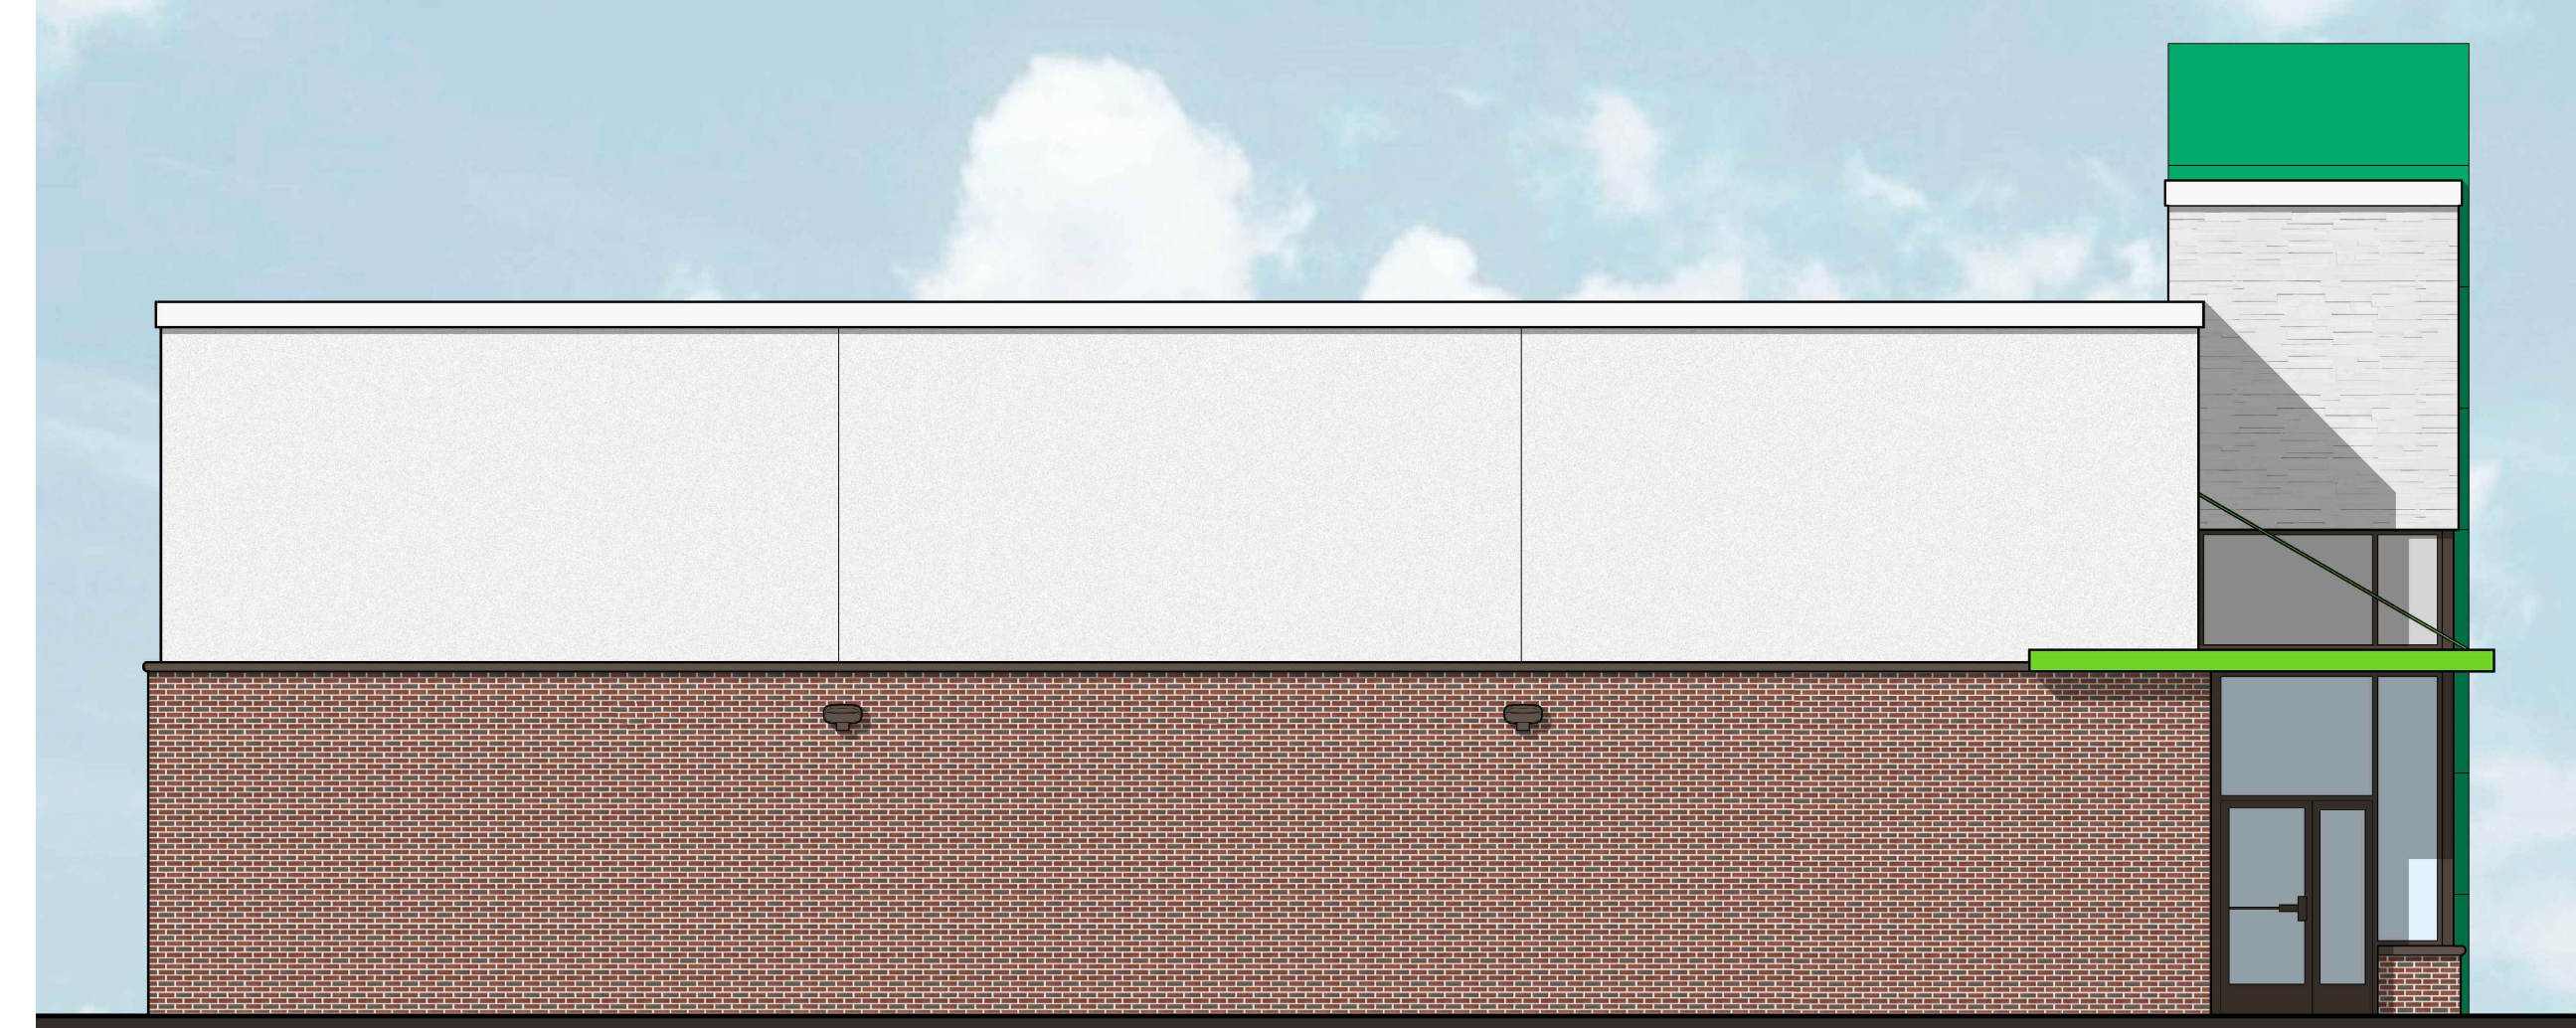


2 PROPOSED EAST ELEVATION (NIMITZ PLACE)
N.T.S.



3 PROPOSED WEST ELEVATION
N.T.S.



4 PROPOSED NORTH ELEVATION
N.T.S.

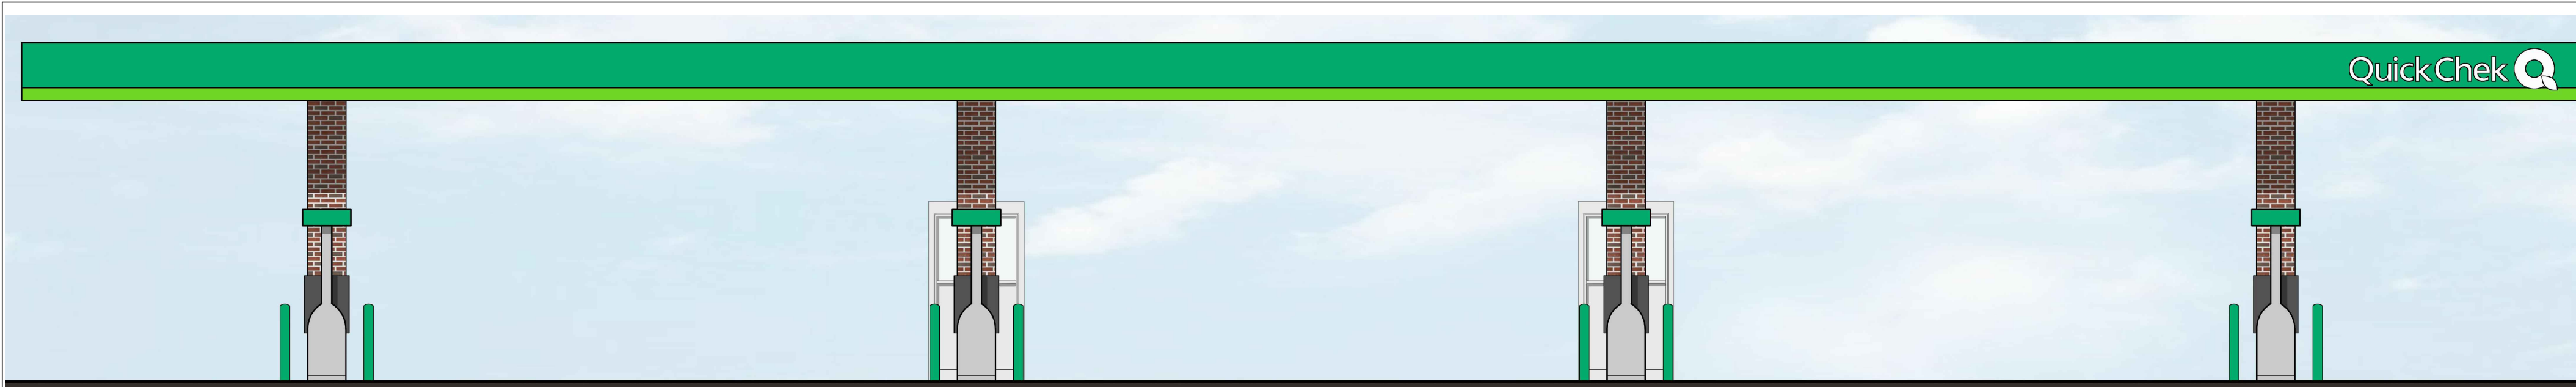

5 GAS CANOPY SOUTH ELEVATION - N.J.S.H. ROUTE 130 (NORTH ELEVATION SIMILAR, NO SIGN)
N.T.S.



6 GAS CANOPY EAST ELEV. - NIMITZ PLACE (WEST ELEV. SIMILAR, NO SIGN)
N.T.S.

36 Ames Avenue
Rutherford, NJ 07070
Tel. 201.896.0333
Fax. 201.896.9469
email@gkanda.biz

gkanda
ARCHITECTS, P.C.

Gary Kliesch and Associate Architects

Rev. No.	Drawing Issues / Revisions	Date

NUCID: 21D00025000
CT: ARJ0009367
DE: SS-007765
FL: AR95782
WI: 11180-5
PA: RA-015112-B SC: 8935
D.C.: ARC01838 MA: 10610
GA: RA 013883 MI: 1301064135
VA: 401016373 IL: 001023586
NC: 11736 WY: 4569 NEJ04487

Gary Kliesch
A.L.A., N.CARB, NUCID

PROPOSED BUILDING FOR
QuickChek
BLOCK 250, LOT 5
Route 130
TOWNSHIP OF NORTH BRUNSWICK
MIDDLESEX COUNTY, NEW JERSEY

Drawing Title:
BUILDING AND GAS CANOPY
RENDERED ELEVATIONS

Date: 12/03/2019	7 1
Drawn By: A.T.	
Checked By: O.Y.	
Job No: 19-309	