


REFERENCES

PROPOSED SITE PLAN DRAWING S-3, REVISION 5,
DATED MARCH 16, 2011, PREPARED BY KURT J. LUDWIG, AIA,
INC., 77 NORTH MAIN STREET, MILLTOWN, NJ 08850.


REV	REVISION DESCRIPTION	DATE
0	FOR PLANNING BOARD APPROVAL.	13AUG20
1	REVISE LOTS.	23FEB21

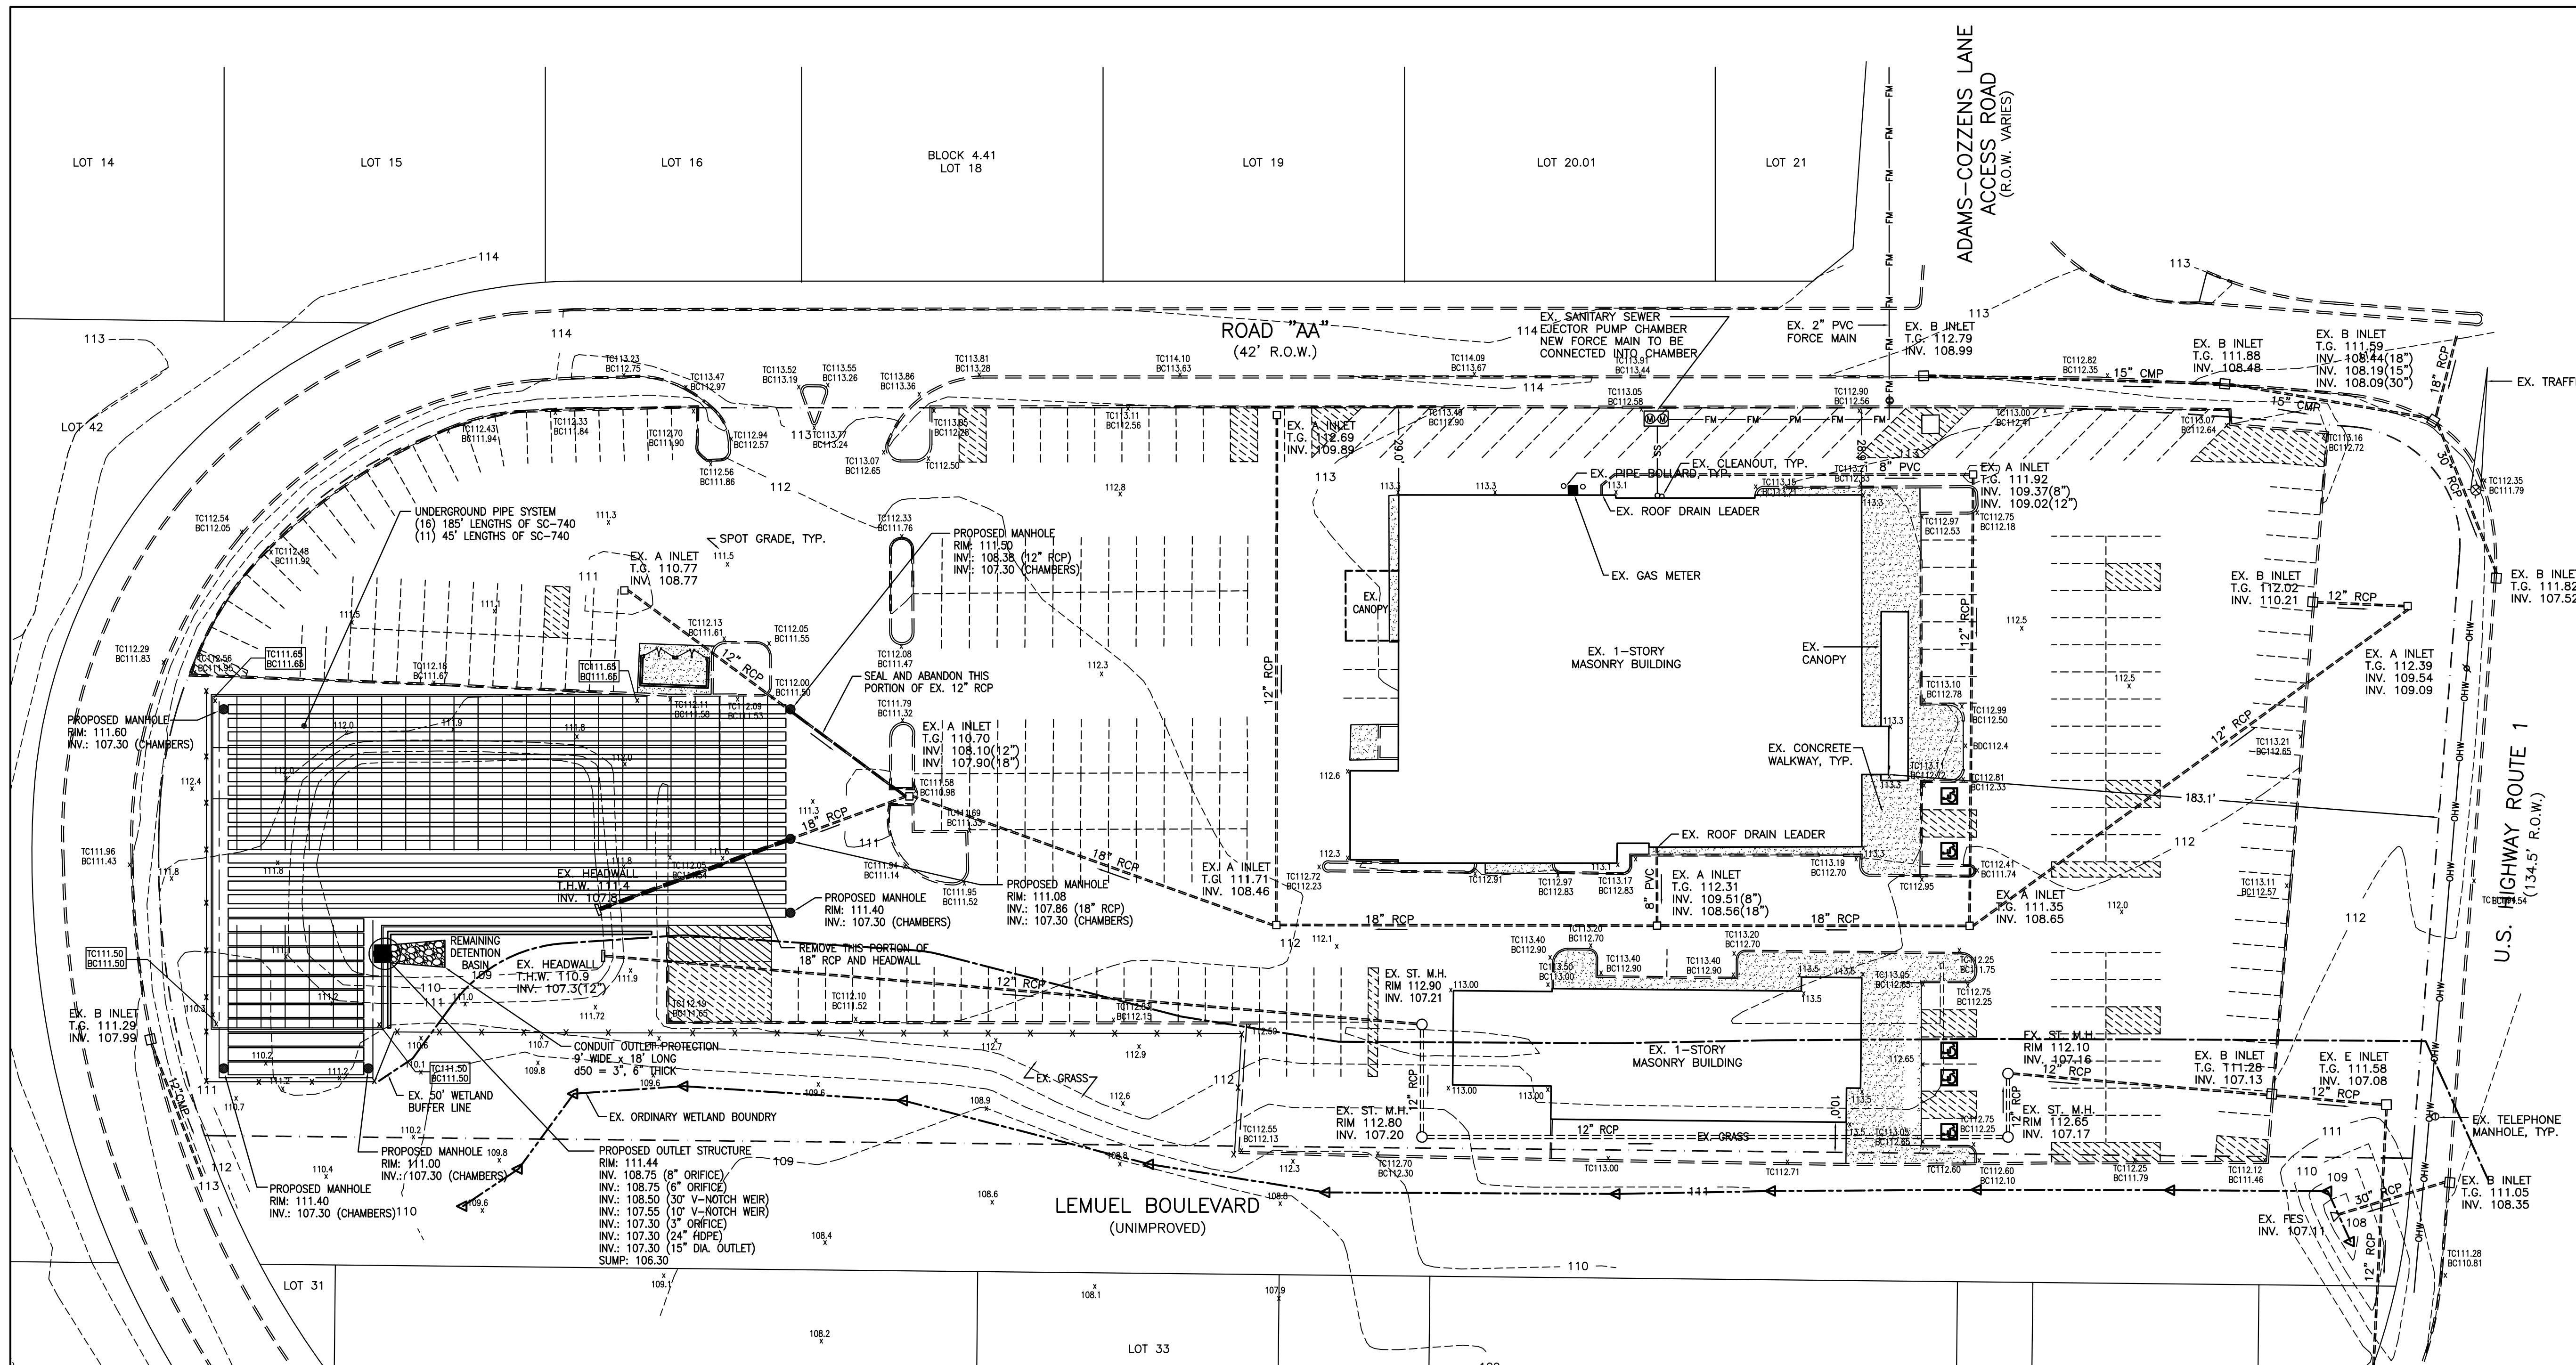

AMENDED SITE PLAN APPLICATION
MALOUF CHEVY/CADILLAC
1975 U.S. ROUTE #1 SOUTH
BLOCK 4.50, LOTS 22.02,
22.03, 23-27, 27.01 & 28
NORTH BRUNSWICK, NEW JERSEY

RONALD J. SADOWSKI, P.E.
ENGINEERING & CONSTRUCTION MANAGEMENT
10 EDWARD AVENUE
EDISON, NEW JERSEY 08820
(732) 744-6392
ronsadowski@verizon.net

PROPOSED GRADING,
DRAINAGE AND UTILITY
PLAN

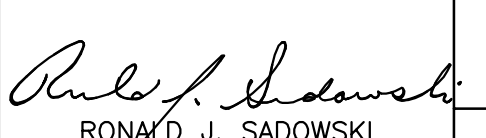DRAWN	RJS	SCALE	AS NOTED
CHECKED	RJS	DATE	13AUG20
 RONALD J. SADOWSKI PROFESSIONAL ENGINEER NJPE #38261		PROJECT NO.	
		S20060	
		DRAWING NO.	
		3	

