


REFERENCES

PROPOSED SITE PLAN DRAWING S-3, REVISION 5,  
DATED MARCH 16, 2011, PREPARED BY KURT J. LUDWIG, AIA,  
INC., 77 NORTH MAIN STREET, MILLTOWN, NJ 08850.

REV	REVISION DESCRIPTION	DATE
0	FOR PLANNING BOARD APPROVAL.	13AUG20
1	REVISE LOTS.	23FEB21

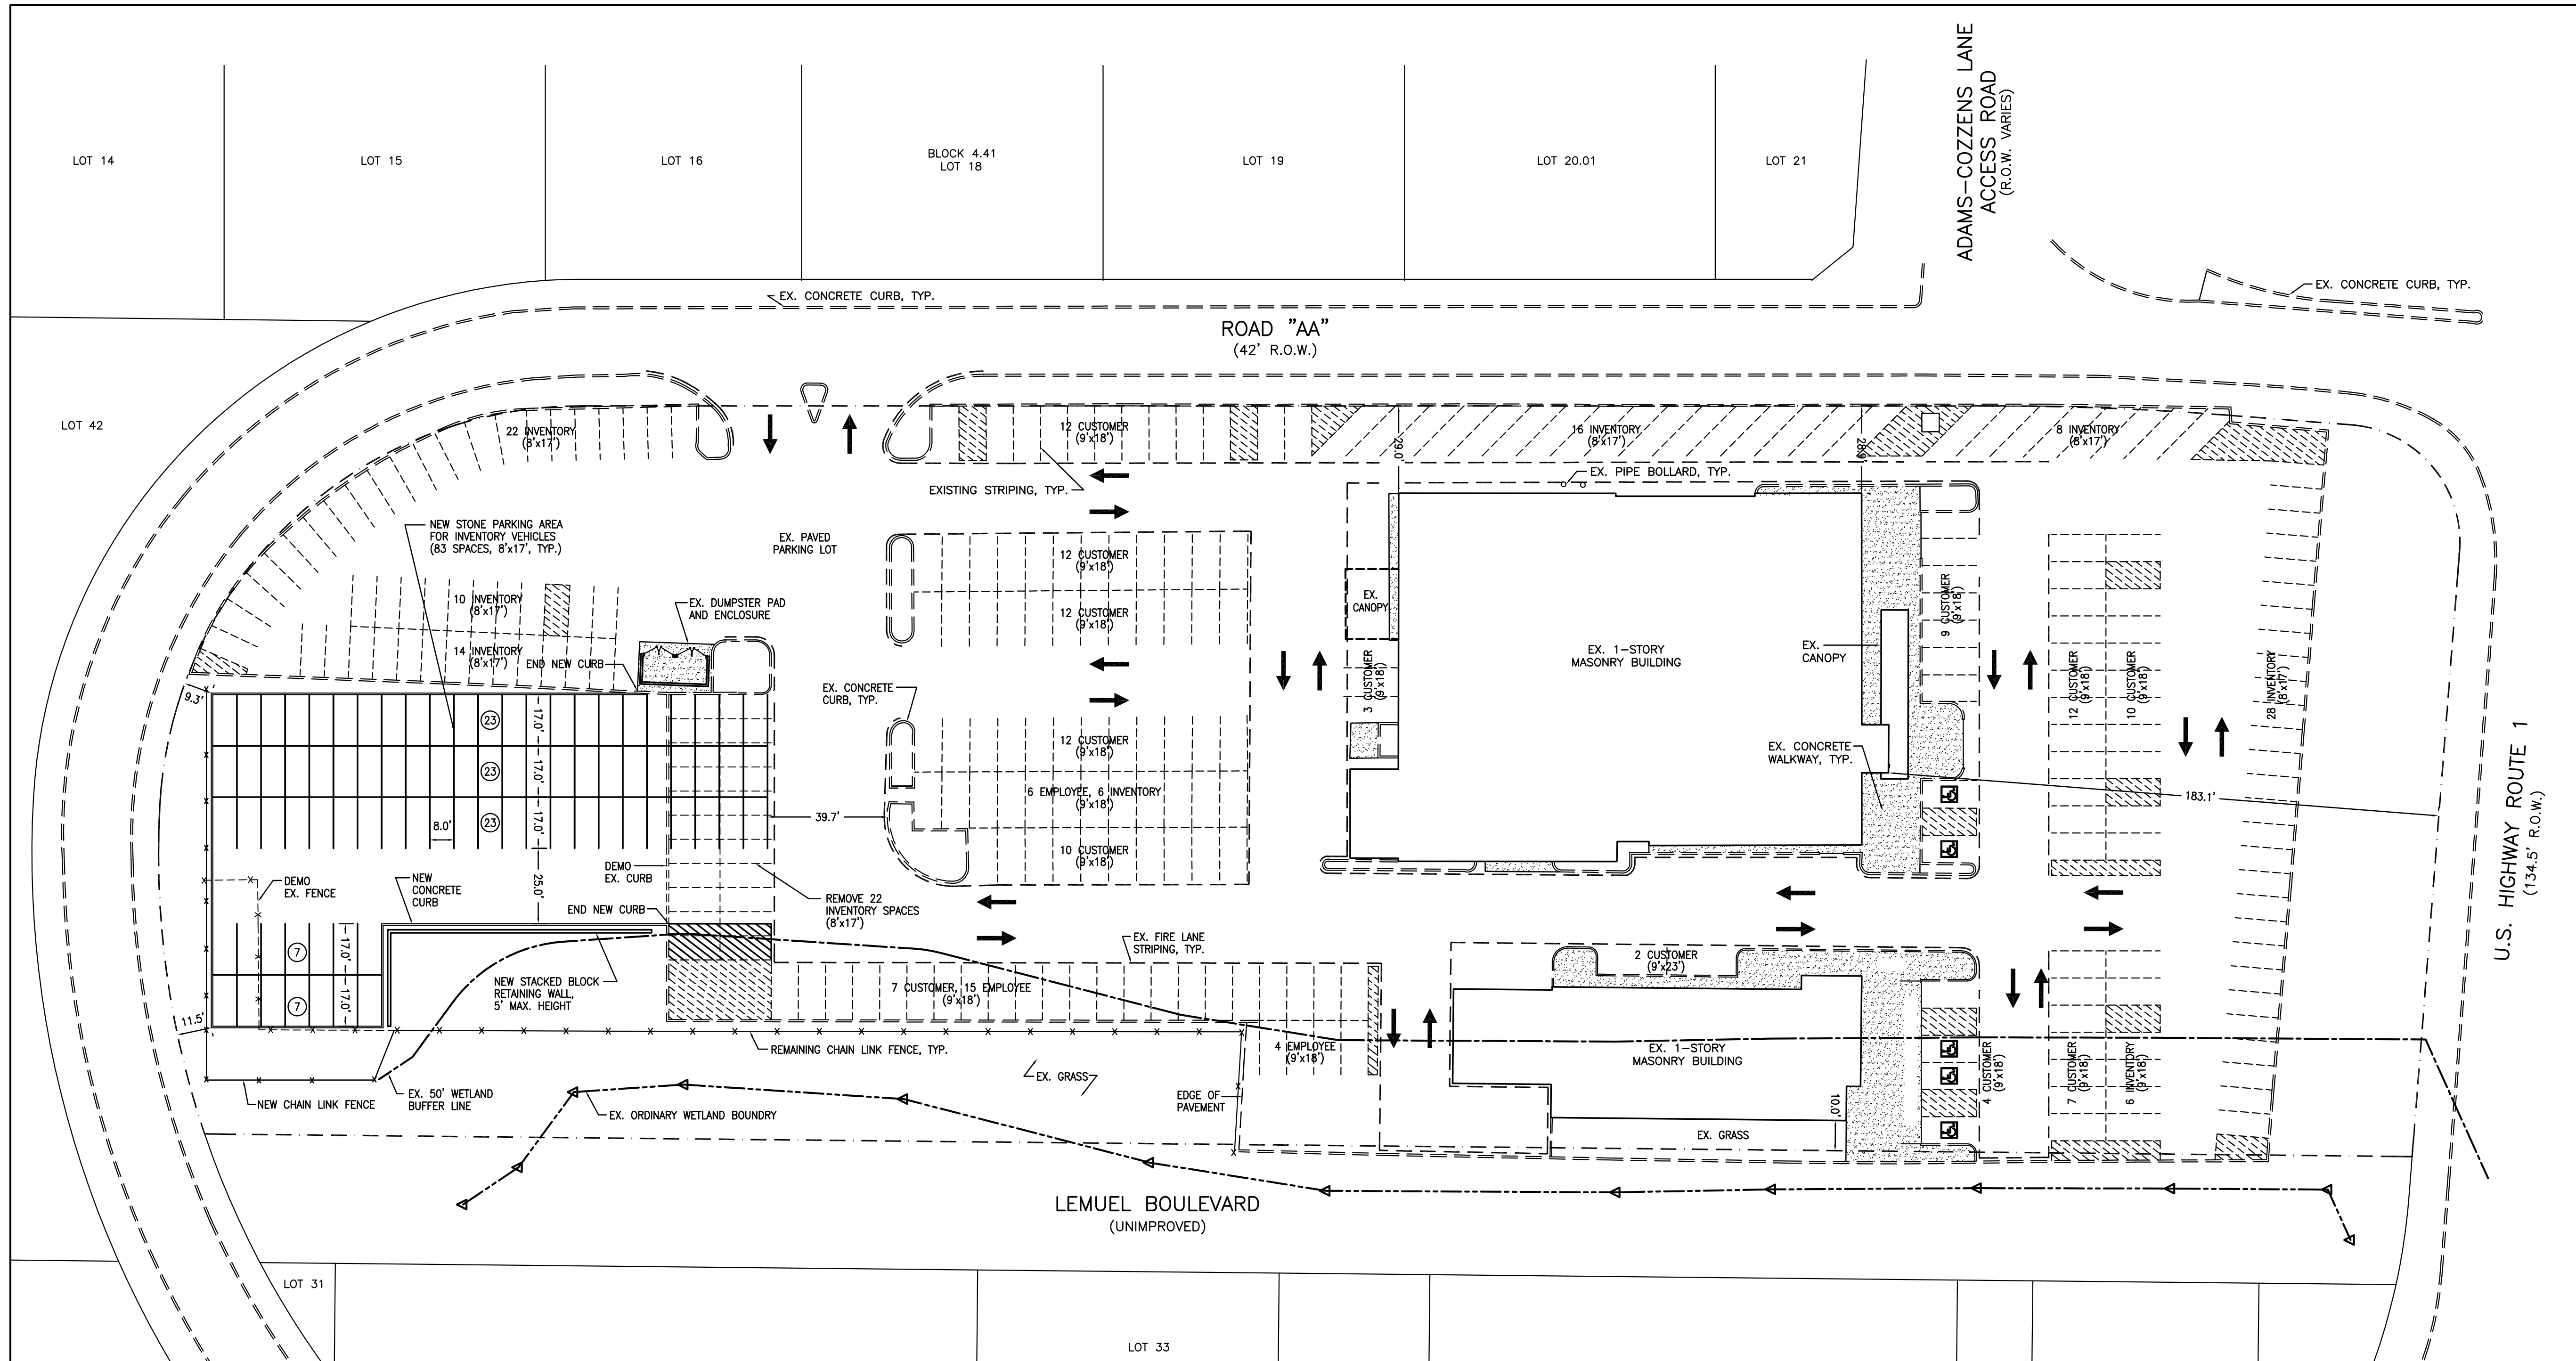

AMENDED SITE PLAN APPLICATION  
MALOUF CHEVY/CADILLAC  
1975 U.S. ROUTE #1 SOUTH  
BLOCK 4.50, LOTS 22.02,  
22.03, 23-27, 27.01 & 28  
NORTH BRUNSWICK, NEW JERSEY

**RONALD J. SADOWSKI, P.E.**  
ENGINEERING & CONSTRUCTION MANAGEMENT  
10 EDWARD AVENUE  
EDISON, NEW JERSEY 08820  
(732) 744-6392  
ronsadowski@verizon.net

SITE IMPROVEMENT PLAN

DRAWN CHECKED	RJS RJS	SCALE DATE	AS NOTED 01JUL20
 RONALD J. SADOWSKI PROFESSIONAL ENGINEER NJPE #38261		PROJECT NO.	S20060
		DRAWING NO.	2

