

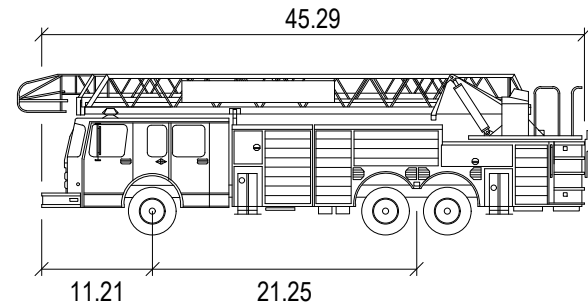
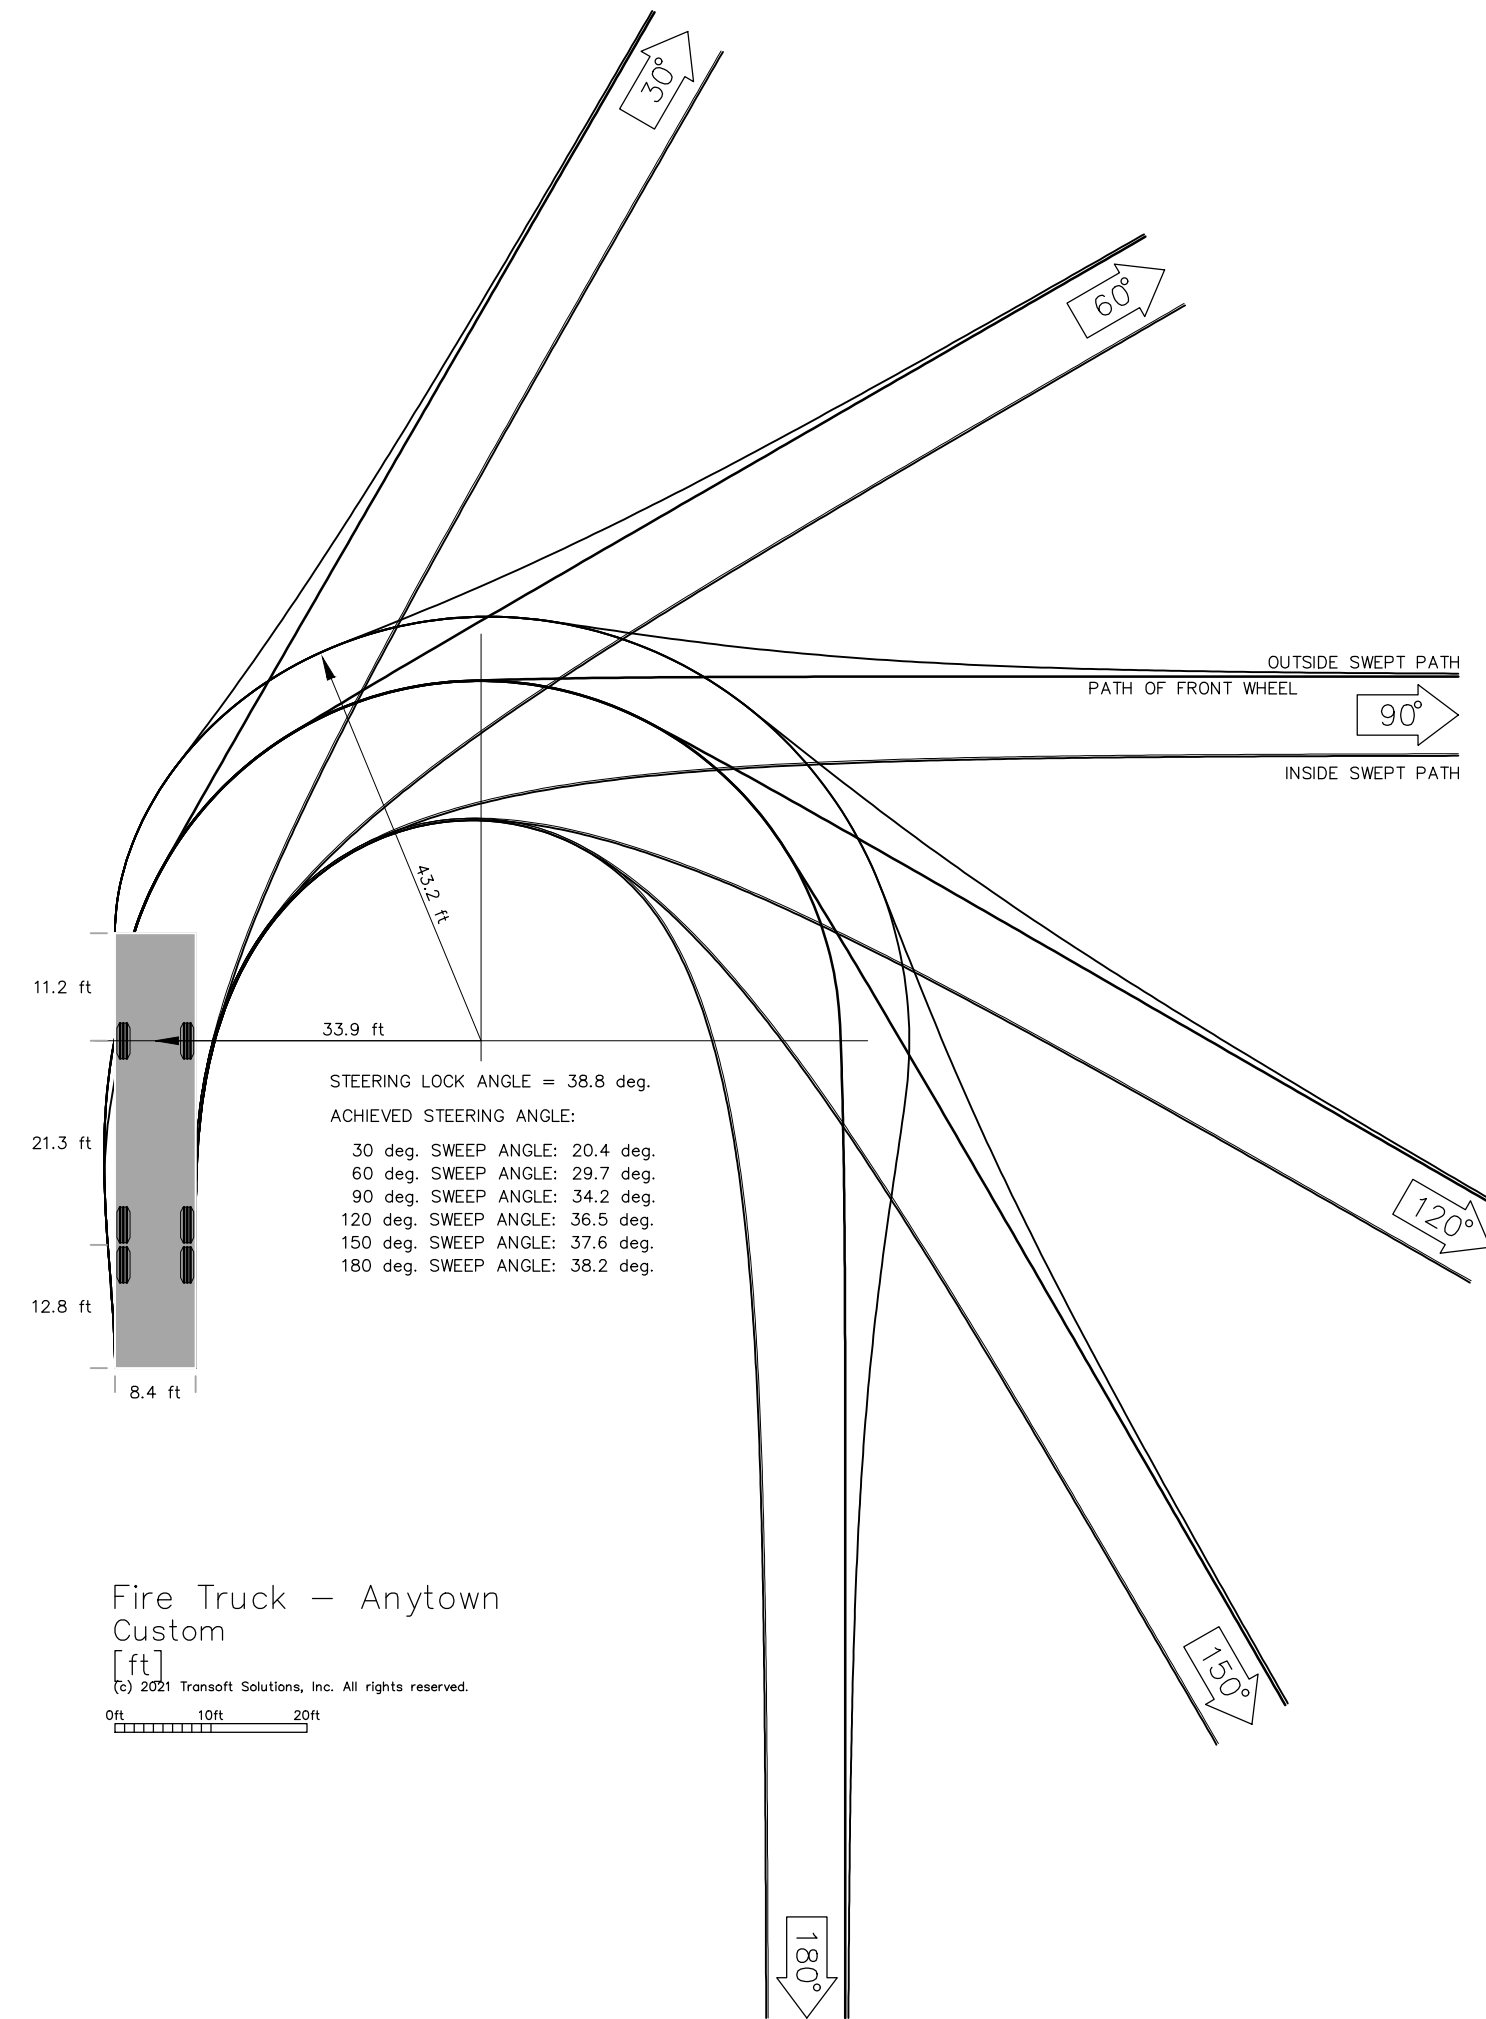


G:\0202\2006\DRAWINGS\CURRENT EXHIBIT\TRUCK TURNING\J200616-TRK-A---LAYOUT: C-01 FIRE

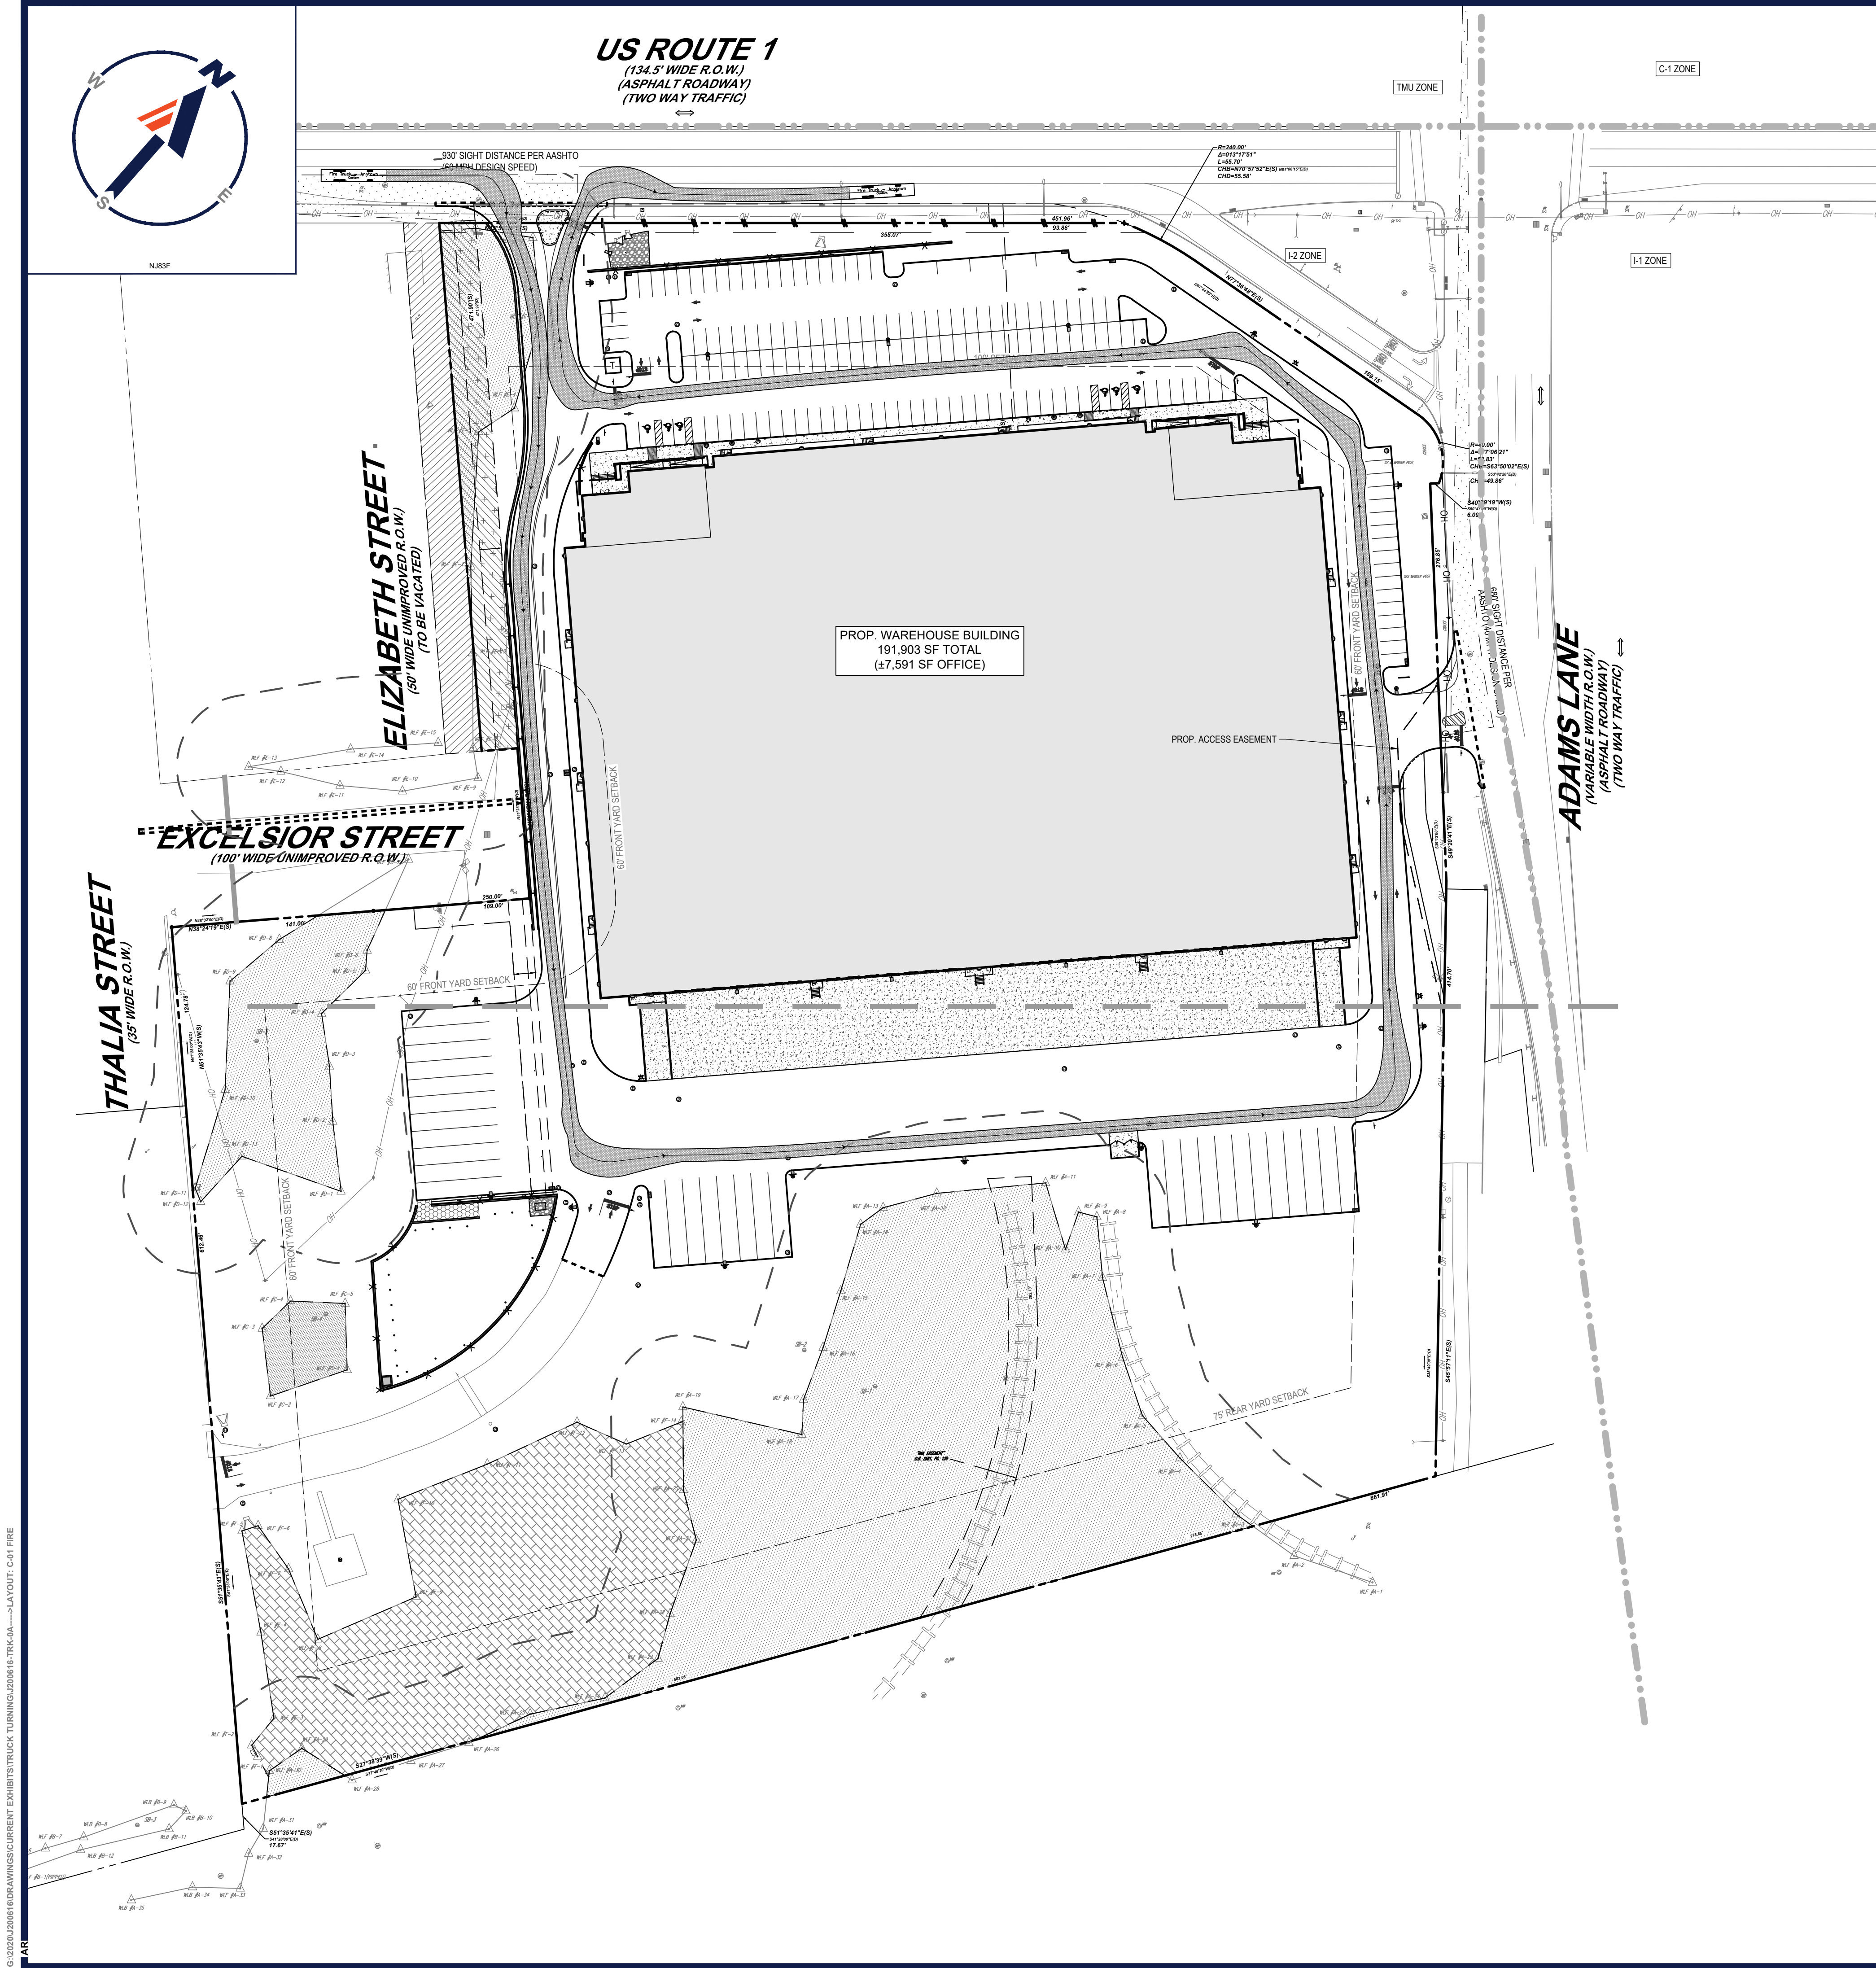

Fire Truck - Anytown

Width	: 8.42
Track	: 8.00
Lock to Lock Time	: 6.0
Steering Angle	: 38.8

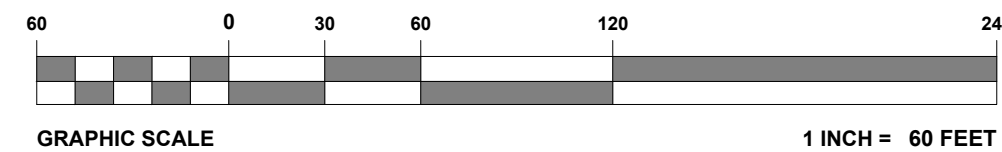

BOHLER
SITE CIVIL AND CONSULTING ENGINEERING
PROGRAM MANAGEMENT
LANDSCAPE ARCHITECTURE
SUSTAINABLE DESIGN
PERMITTING SERVICES
TRANSPORTATION SERVICES

REVISIONS				
REV	DATE	COMMENT	DRAWN BY	

811
Know what's below.
Call before you dig.
NEW JERSEY
YOU MUST CALL 811 BEFORE ANY EXCAVATION
WHETHER IT'S ON PRIVATE OR PUBLIC LAND.
1-800-272-1000
www.811-nj.org

FOR EXHIBIT PURPOSES ONLY

THIS DRAWING IS INTENDED FOR MUNICIPAL AND/OR AGENCY REVIEW AND APPROVAL. IT IS NOT INTENDED AS A CONSTRUCTION DOCUMENT UNLESS INDICATED OTHERWISE.

PROJECT No.: J200616
DRAWN BY: APR
CHECKED BY: BE
DATE: 10/12/2021
CAD ID: J200616-TRK-0A

PROJECT:
PRELIMINARY & FINAL SITE PLAN
FOR

1980 US HWY 1, LLC

PROPOSED
WAREHOUSE FACILITY

1980 US HIGHWAY ROUTE 1
BLOCK 148; LOTS 34, 35.01 & 36
TOWNSHIP OF NORTH BRUNSWICK
MIDDLESEX COUNTY, NEW JERSEY
I-2 ZONE; TAX MAP SHEET #32

BOHLER
BOHLER ENGINEERING NJ, LLC
30 INDEPENDENCE BLVD., SUITE 200
WARREN, NJ 07059
Phone: (908) 665-6300
Fax: (908) 754-4401
www.BohlerEngineering.com
NJ CERT. OF AUTHORIZATION NO. 24GA28161700 & MH000122

B.A. BOHLER

PROFESSIONAL ENGINEER
NEW JERSEY LICENSE No. 47421
NEW YORK LICENSE No. 088514-2
PENNSYLVANIA LICENSE No. 077266
CONNECTICUT LICENSE No. 26039
DELAWARE LICENSE No. 1711
OKLAHOMA LICENSE No. 78297

SHEET TITLE:
TRUCK TURN EXHIBIT (FIRE TRUCK)

SHEET NUMBER:
C-01

ORG. DATE - 10/12/2021