
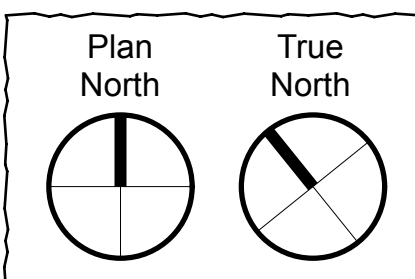


1 GROUND FLOOR PLAN
SCALE: 1/16" = 1'-0"

 

PROJECT
1202 Airport Road

Block 30, Lot 26
North Brunswick Twp., NJ

74 Ocean Blvd.
Atlantic Highlands, NJ 07716
609.668.8002
Pratt-DS.com



Rick Pratt, AIA NJ-AI-012607
ISSUED: 9/1/21
JOB NO: 20523


GROUND FLOOR PLAN

SD1



/Users/richardpratt/Datto Workspace/02-Projects/20523-1202Airport Road/03 ARCHITECTURE/ia CADD/20523-1202-Airport_09.01.21.plt

NOTES:



- 213 ALUMINUM STOREFRONT SYSTEM
- 214 ALUMINUM STOREFRONT DOOR
- 220 STEEL STAIR w/ GUARDRAIL & HANDRAIL. ALL MATERIALS TO BE GALVANIZED
- 222 HOLLOW METAL DOOR AND FRAME, PAINTED
- 231 ALL GLASS USED ON THE ENVELOPE OF THE BUILDING TO BE INSULATED, IN MANUFACTURER'S STANDARD COLOR RANGE
- 401 CONCRETE PANEL
- 402 CONCRETE PANEL JOINT
- 404 FINISH GRADE VARIES
- 406 PANEL REVEAL
- 408 SECTIONAL OVERHEAD DOOR, DOCK SEAL, LEVELER & BUMPERS
- 410 DRIVE-IN DOOR

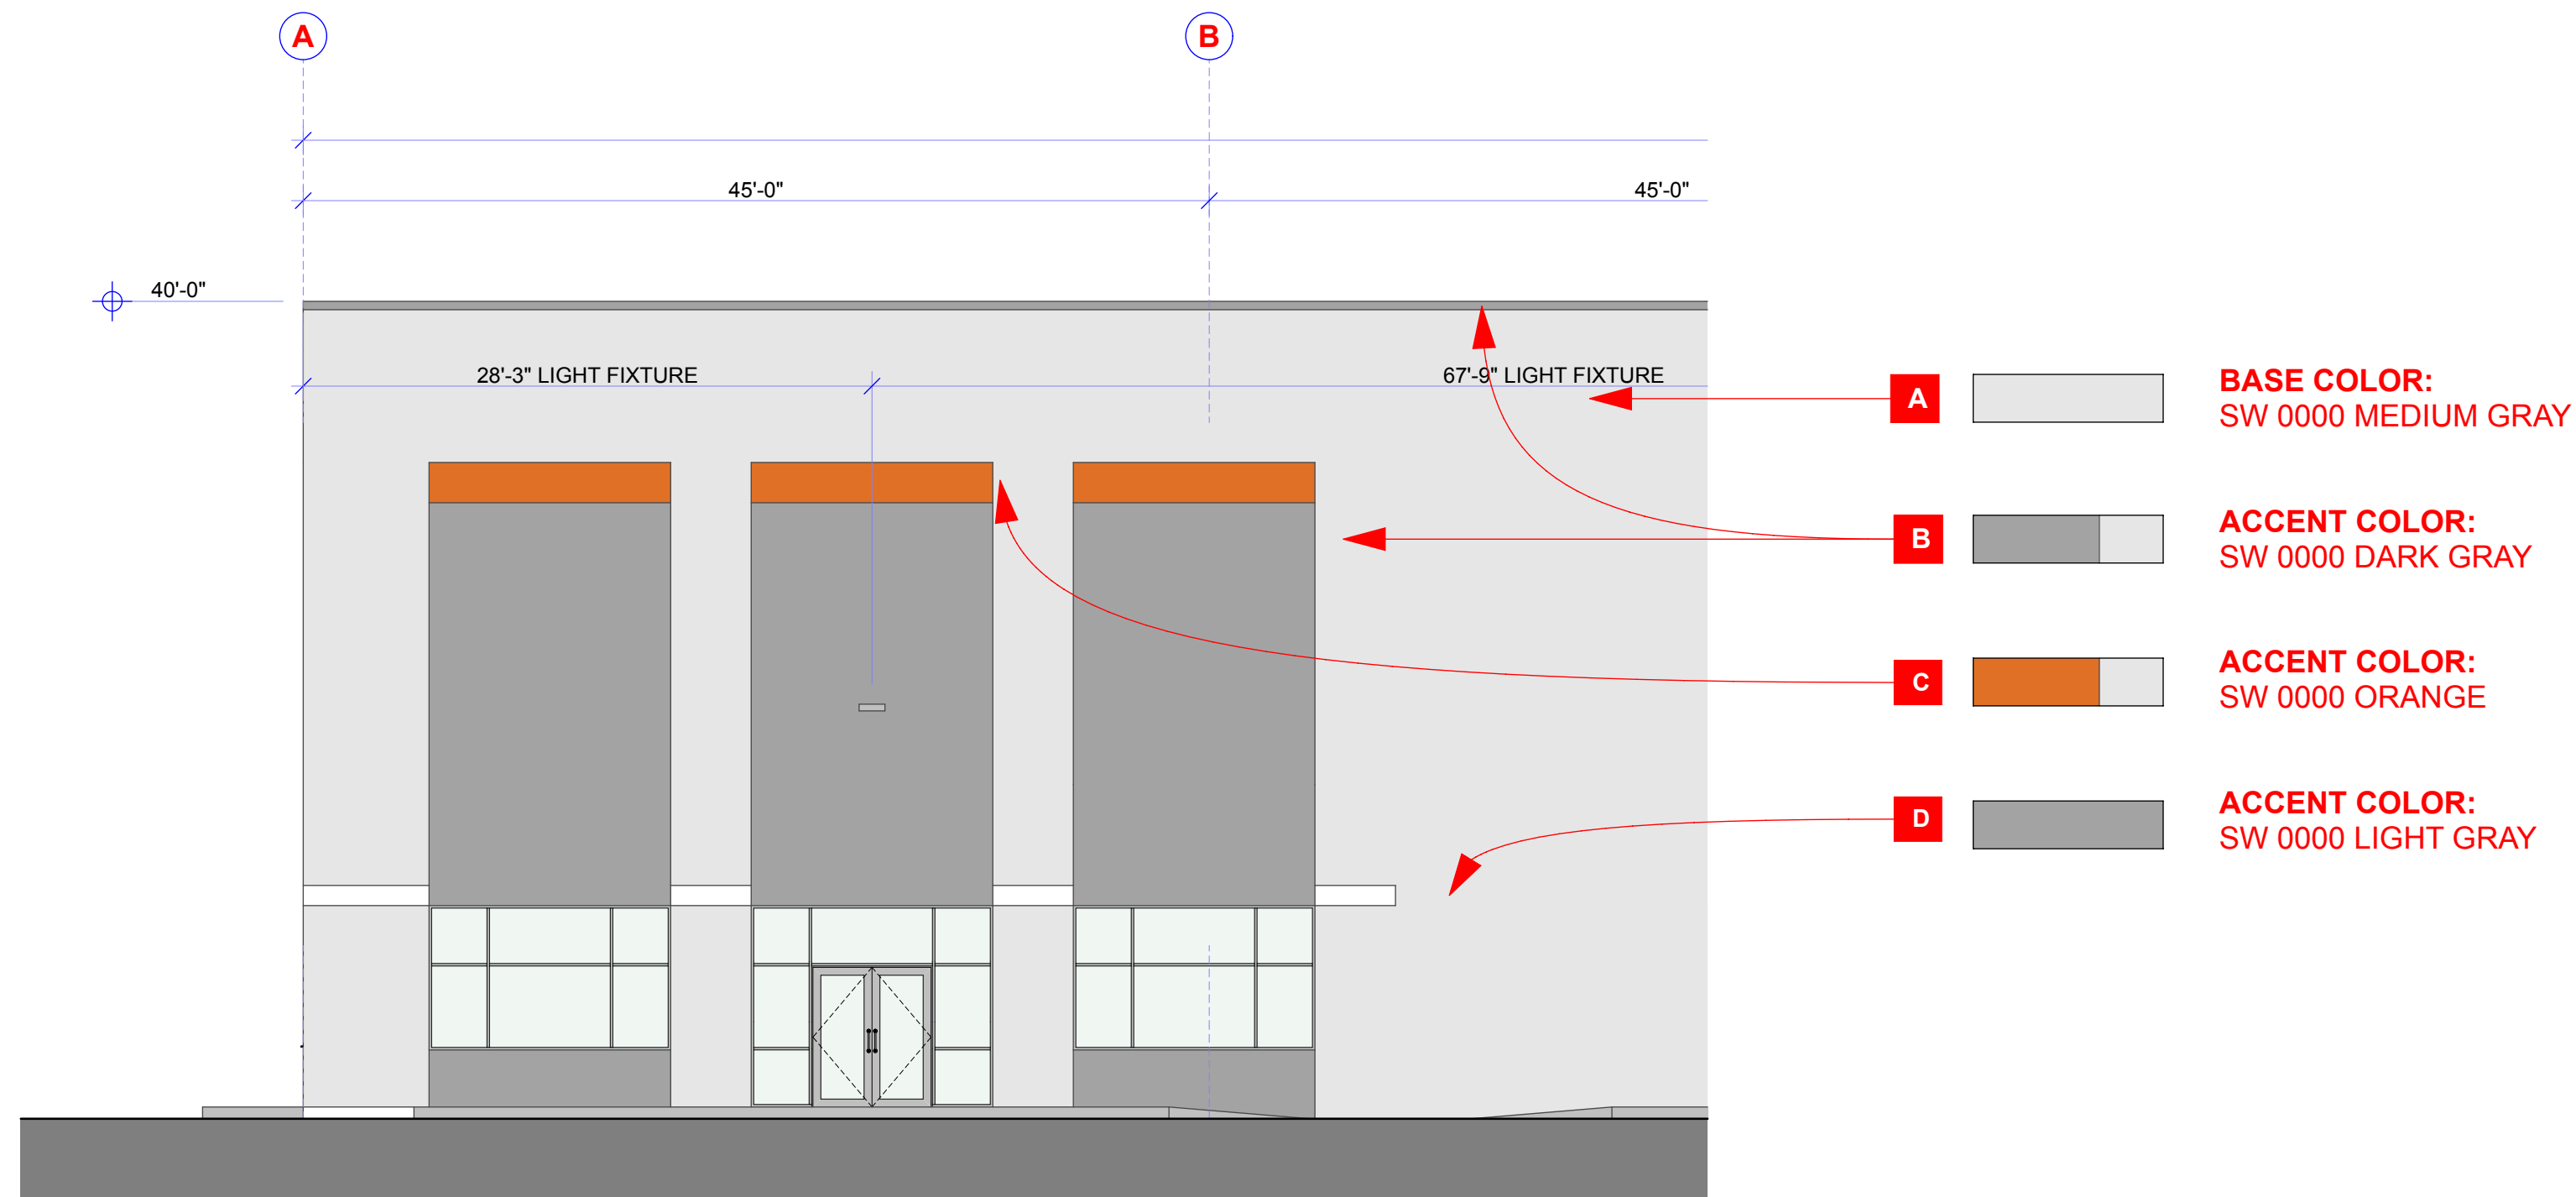



5 COLOR KEY
SCALE: 1/8" = 1'-0"

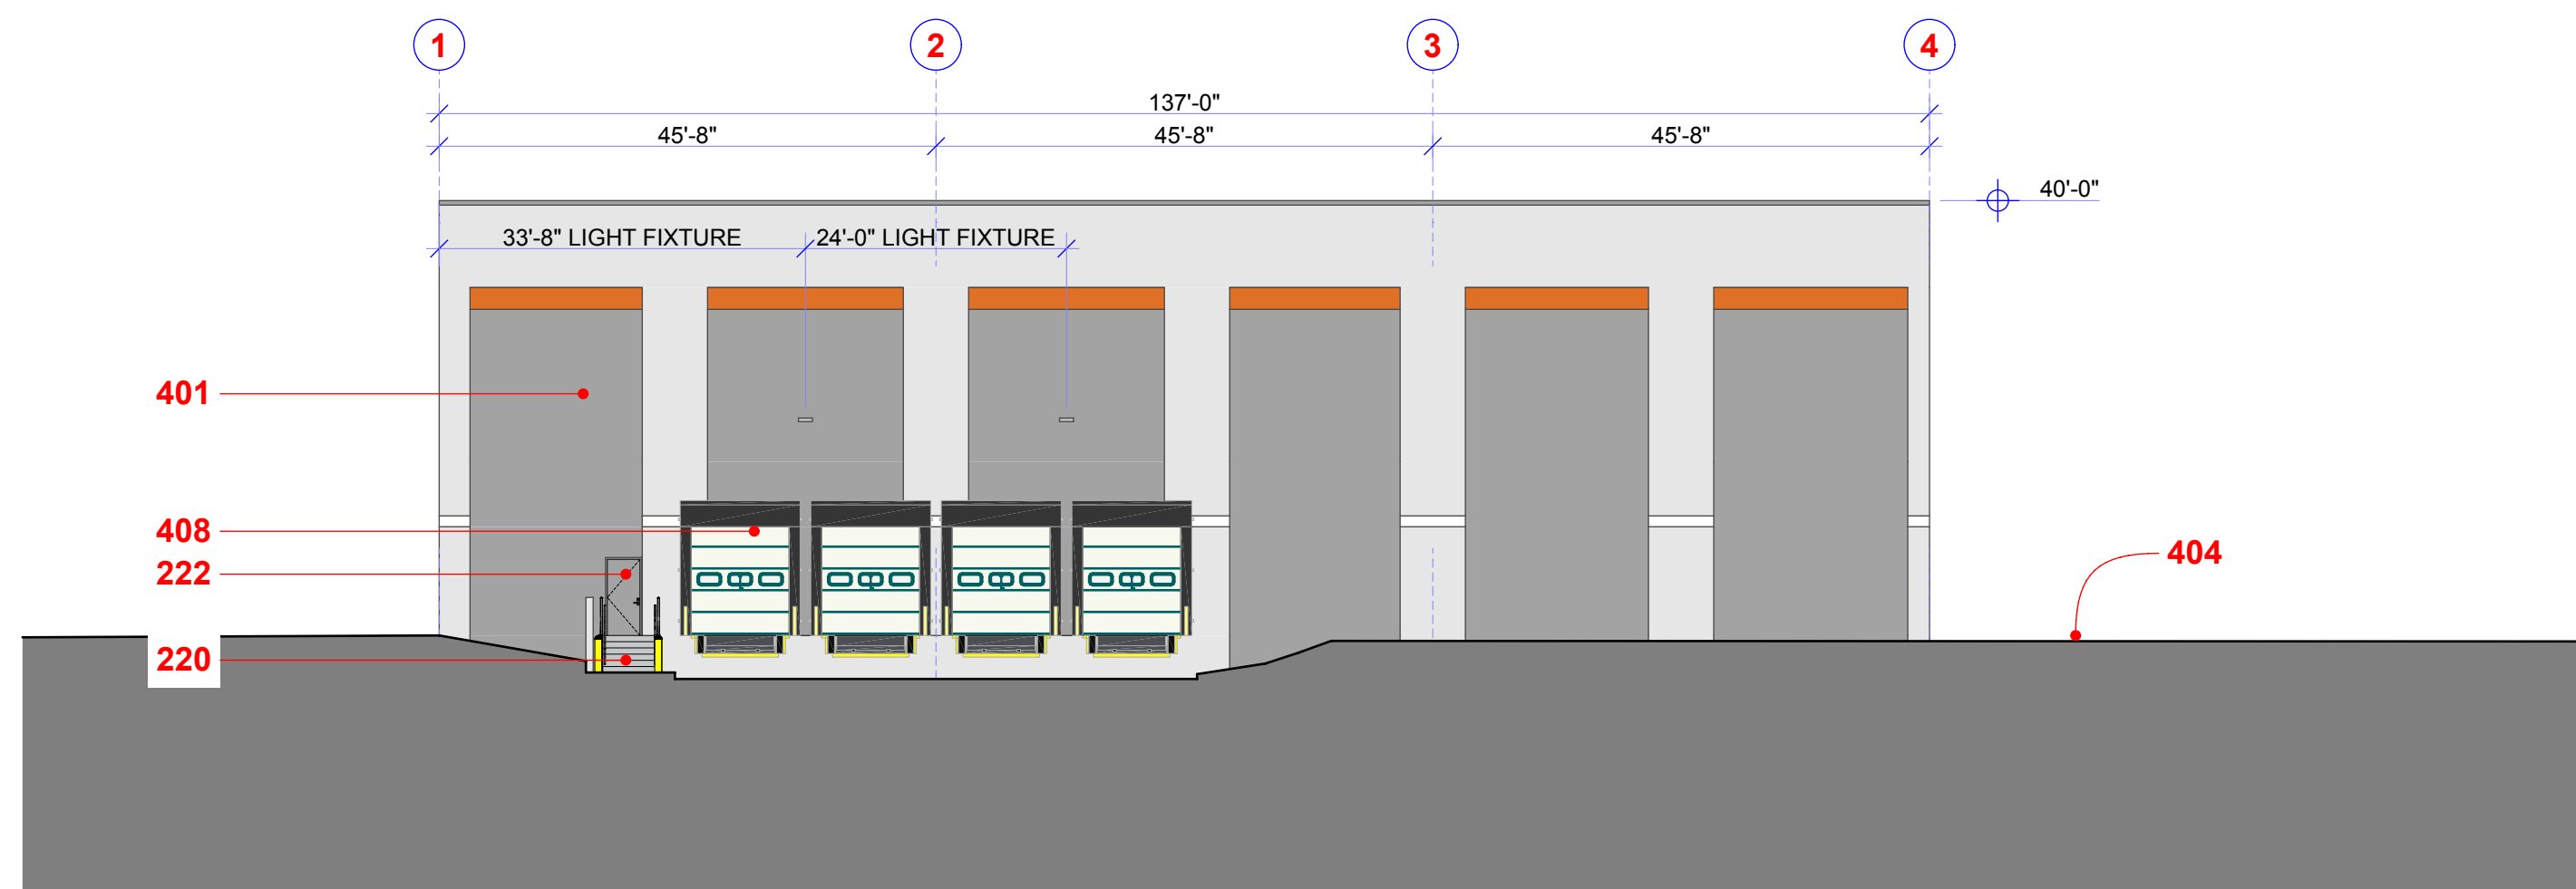 



3 EAST ELEVATION
SCALE: 1/16" = 1'-0"

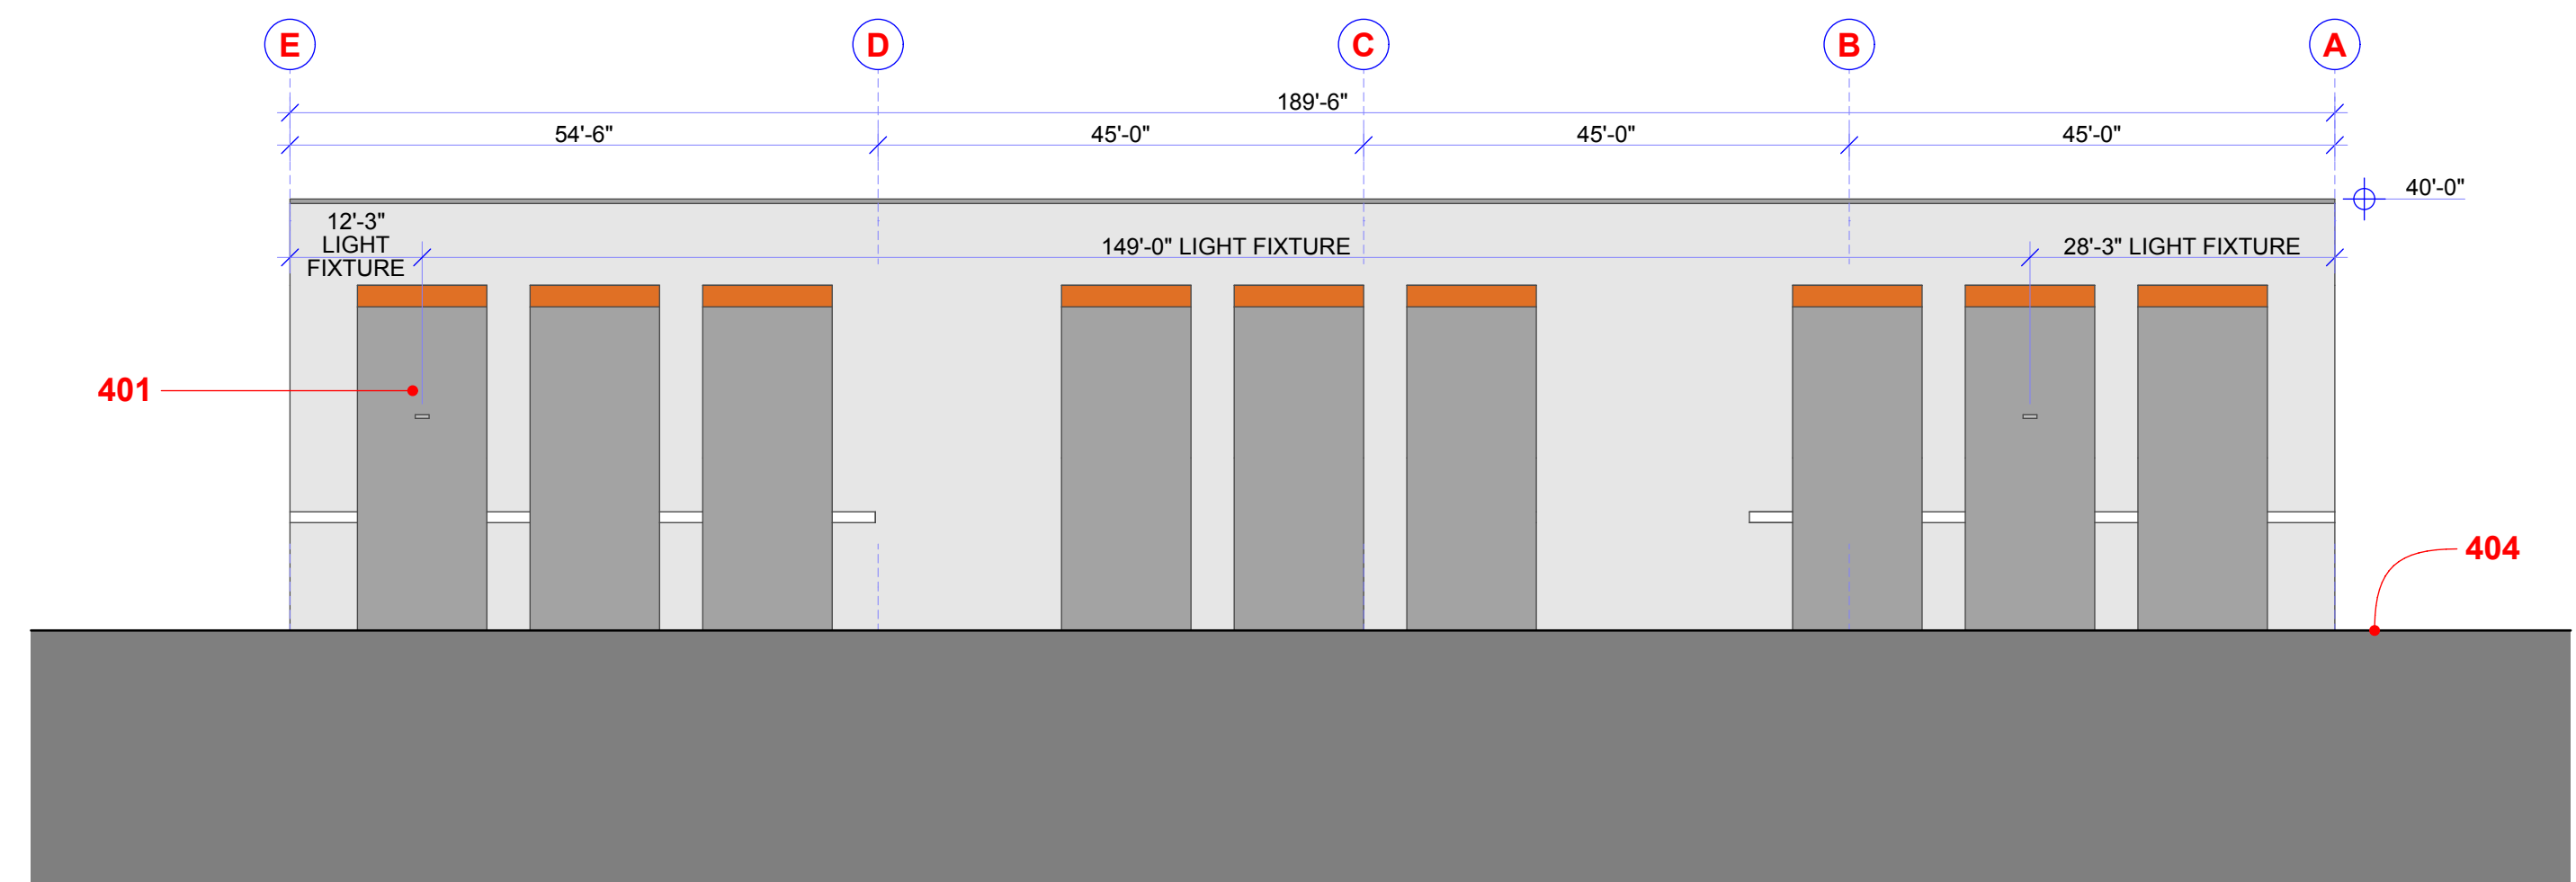 



1 NORTH ELEVATION
SCALE: 1/16" = 1'-0"

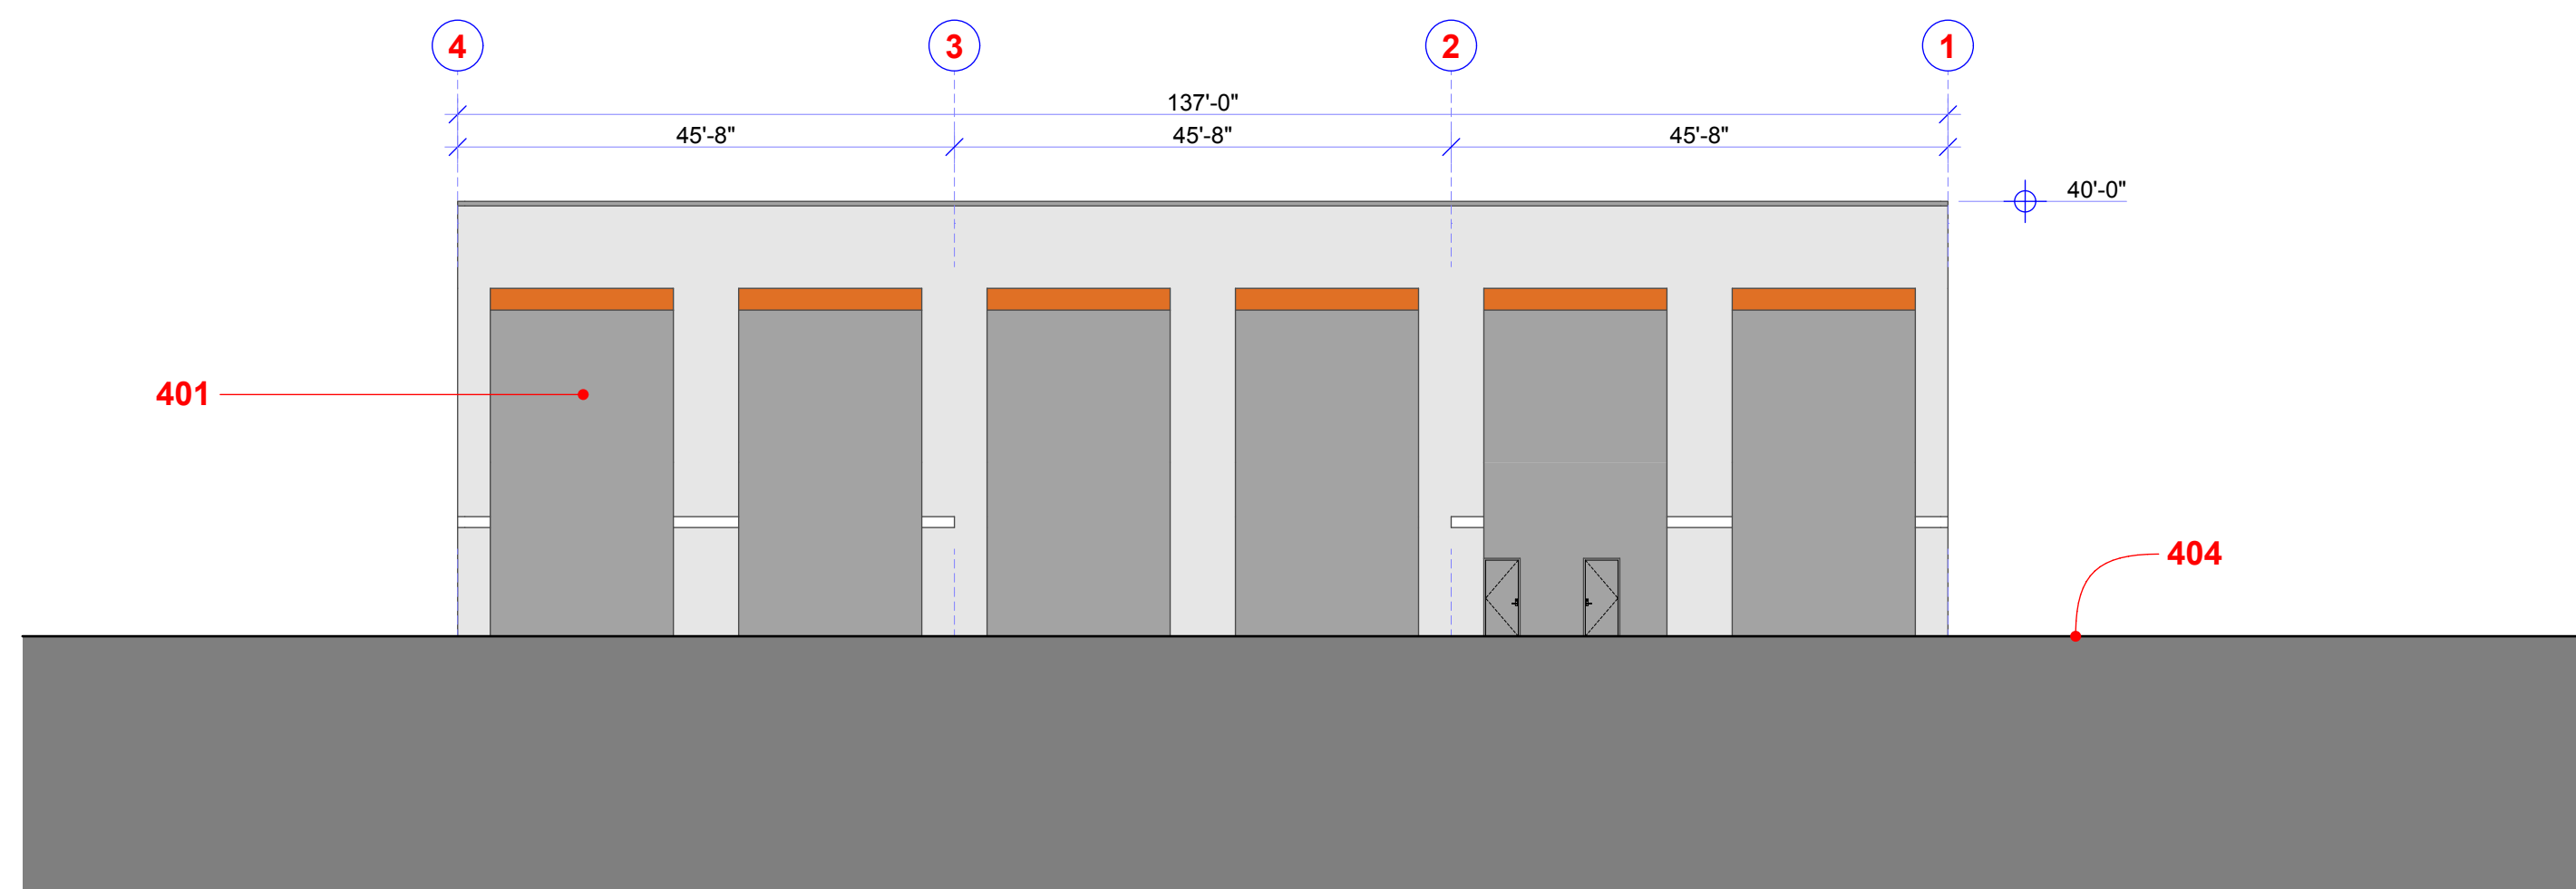 

4 WEST ELEVATION
SCALE: 1/16" = 1'-0"

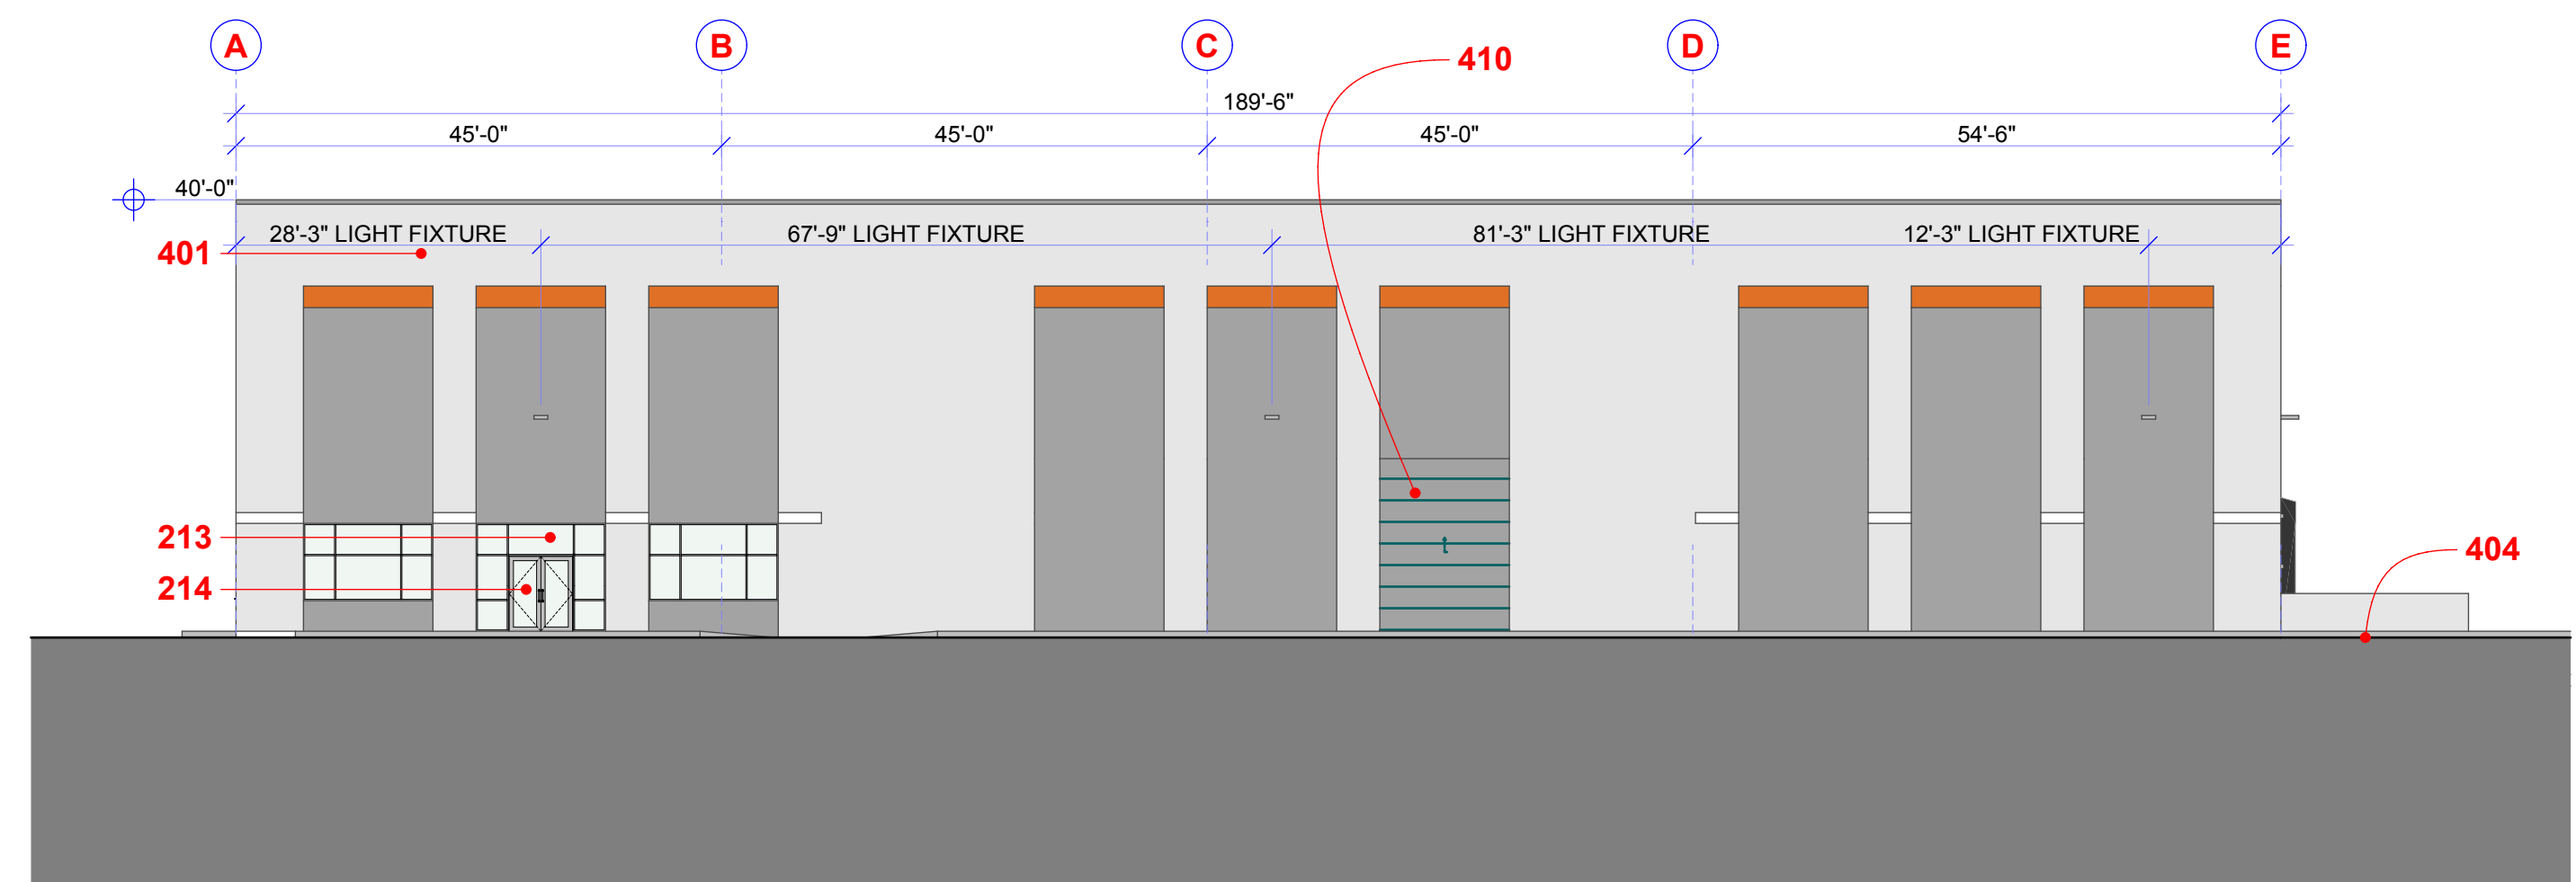 

2 SOUTH ELEVATION
SCALE: 1/16" = 1'-0"

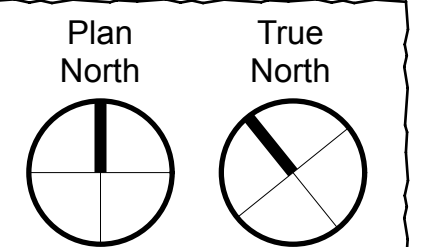 

PROJECT
**1202 Airport
Road**

Block 30, Lot 26
North Brunswick Twp., NJ

74 Ocean Blvd.
Atlantic Highlands, NJ 07716
609.668.8002
Pratt-DS.com



Rick Pratt, AIA NJ-AI-012607
ISSUED: 9/1/21
JOB NO: 20523

ELEVATIONS

SD2