

31 NORTH ELEVATION
Scale: 1/8"=1'-0"

NEW EXTERIOR SIGNAGE LEGEND


TAG	DESCRIPTION	PROPOSED SIGN SIZE & AREA	NUMBER OF SIGNS	TOTAL SIGN AREA PROPOSED
SI-12	SERVICE SIGN ELEMENT ILLUMINATED	9.52 SF	1	9.52 SF (1) = TOTAL 9.52 SF
TOTAL NEW BUILDING SIGN AREA				
1 TOTAL 9.52 SF				

EXISTING EXTERIOR SIGNAGE LEGEND


TAG	DESCRIPTION	PROPOSED SIGN SIZE & AREA	NUMBER OF SIGNS	TOTAL SIGN AREA PROPOSED
SL-60	TOYOTA BRAND (SYMBOLS & LETTERS)	78.5 SF	1	78.50 SF (1) = TOTAL 78.50 SF
PDNN-18	DEALER NAME ELEMENT ILLUMINATED	22.1 SF	1	22.10 SF (1) = TOTAL 22.10 SF
TOY-3M	ENTRANCE LOGO NON-ILLUMINATED	9.77 SF	1	9.77 SF (1) = TOTAL 9.77 SF
TOTAL EXISTING BUILDING SIGN AREA				
3 TOTAL 110.37 SF				

EXTERIOR FINISH LEGEND (Toyota)


TAG	MATERIAL	MANUFACTURER	PRODUCT	COLOR
ACM-1	4MM BONDED METAL SYSTEM	RETOBOND by ALCOA ALPAC by MITSUBISHI	3/4" Reveals Tested Dry or Rain Screen System	TOYOTA SILVER
ACM-2	4MM BONDED METAL SYSTEM	RETOBOND by ALCOA ALPAC by MITSUBISHI	3/4" Reveals Tested Dry or Rain Screen System	TOYOTA RED
EXP-2	EXTERIOR INSULATED FINISHING SYSTEM (EIFS)	DRYVIT - STO	SMOKELESS FINISH INTEGRAL COLOR	DRYVIT - Moonlight White 612 #10A061021 STO - NAGS-0056 Light Grey
P-6 (A)	EXTERIOR PAINT	SHERWIN WILLIAMS	EXTERIOR SATIN - AB2051	MOONLIGHT WHITE
P-7 (B)	EXTERIOR PAINT	SHERWIN WILLIAMS	EXTERIOR GLOSS - ABW051	MOONLIGHT WHITE

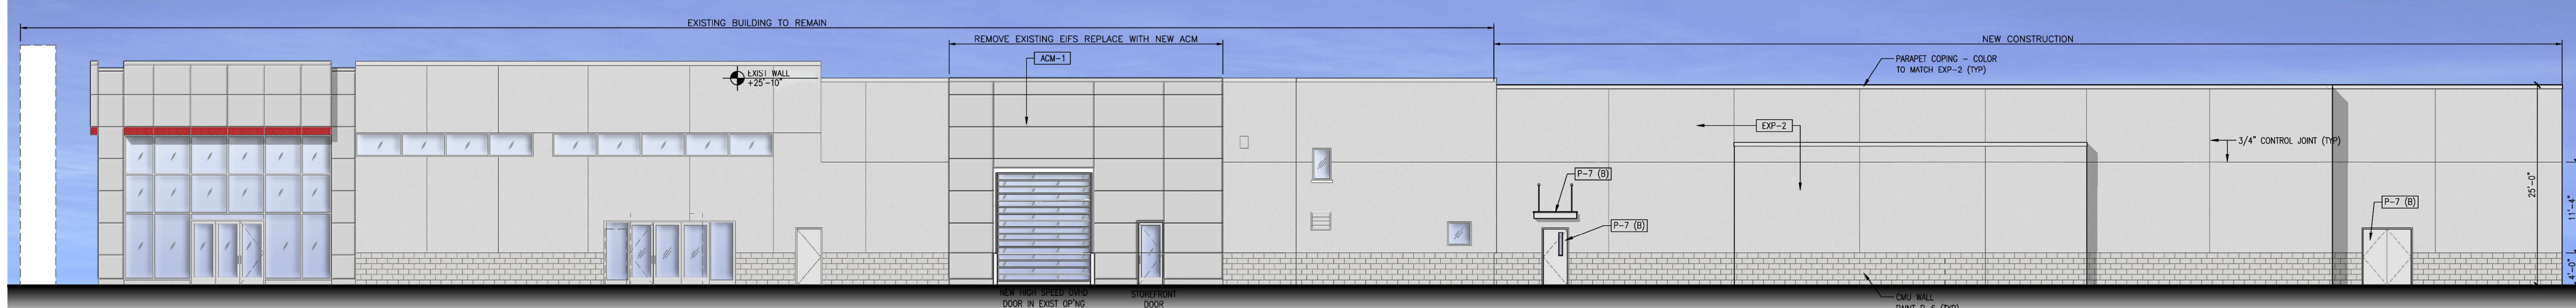

21 WEST ELEVATION
Scale: 1/8"=1'-0"

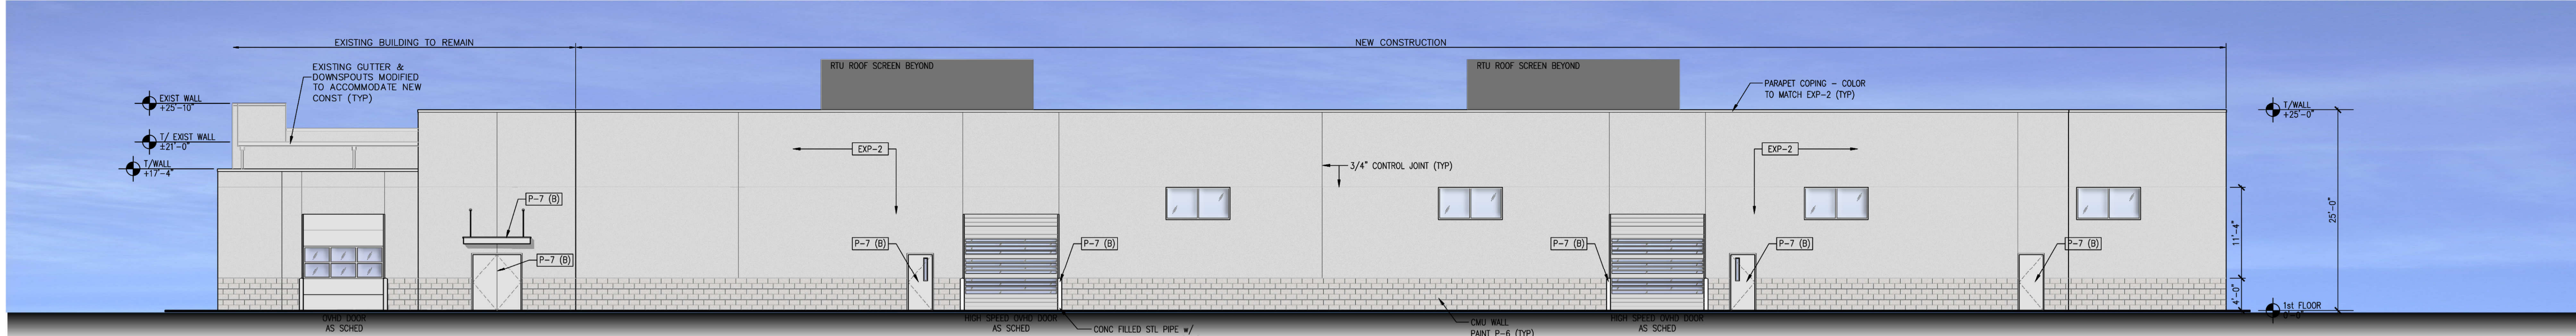

11 SOUTH ELEVATION
Scale: 1/8"=1'-0"

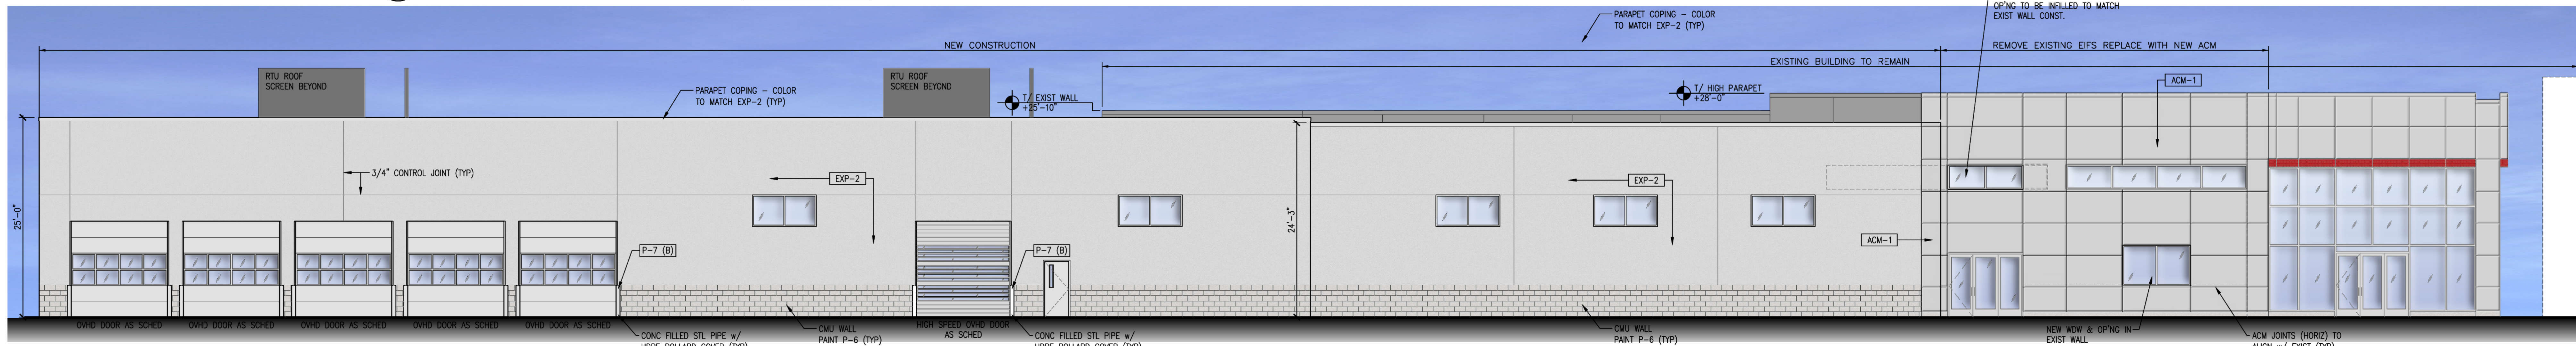


41 EAST ELEVATION
Scale: 1/8"=1'-0"

DCH AUTO GROUP
Delivering Customer Happiness
955 Route 9 North
South Amboy, NJ 08879

DCH Brunswick Toyota
SERVICE ADDITION & RENOVATION
1504 US Route 1
North Brunswick, New Jersey 08902

BUILDING ELEVATIONS
job number: DCH-38
file number: 7/26/2021
issue date: 7/26/2021
rev/dt: 10/30/21
description: COLOR ADDED PER TOWNSHIP REQUEST

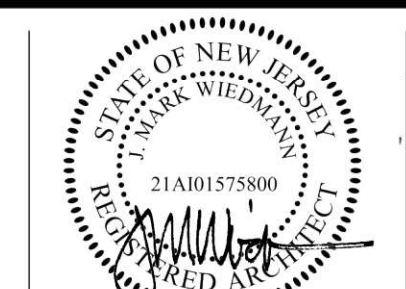

Wiedmann - Zelig Group, LLC
Architecture
402 North Wayne Avenue
Wayne, PA 19087
www.wiedmannzelig.com

A2.1