

2300 US-1
NORTH BRUNSWICK,
NJ 08902

20 West 22nd St, Ste 1403
New York, NY 10010
347 415 8990
MG2.com



CONCEPT
DESIGN
PACKAGE
01.21.2022

LICENSED NAME, ARCHITECT


© MG2 Inc. All rights reserved. No part of this document may be reproduced
in any form or by any means without permission in writing from MG2, Inc.

△	DATE	DESCRIPTION

Project Number
PM: VICTOR MALERBA
DRAWN BY: AM, KM
01.21.2022

SITE PLAN

001

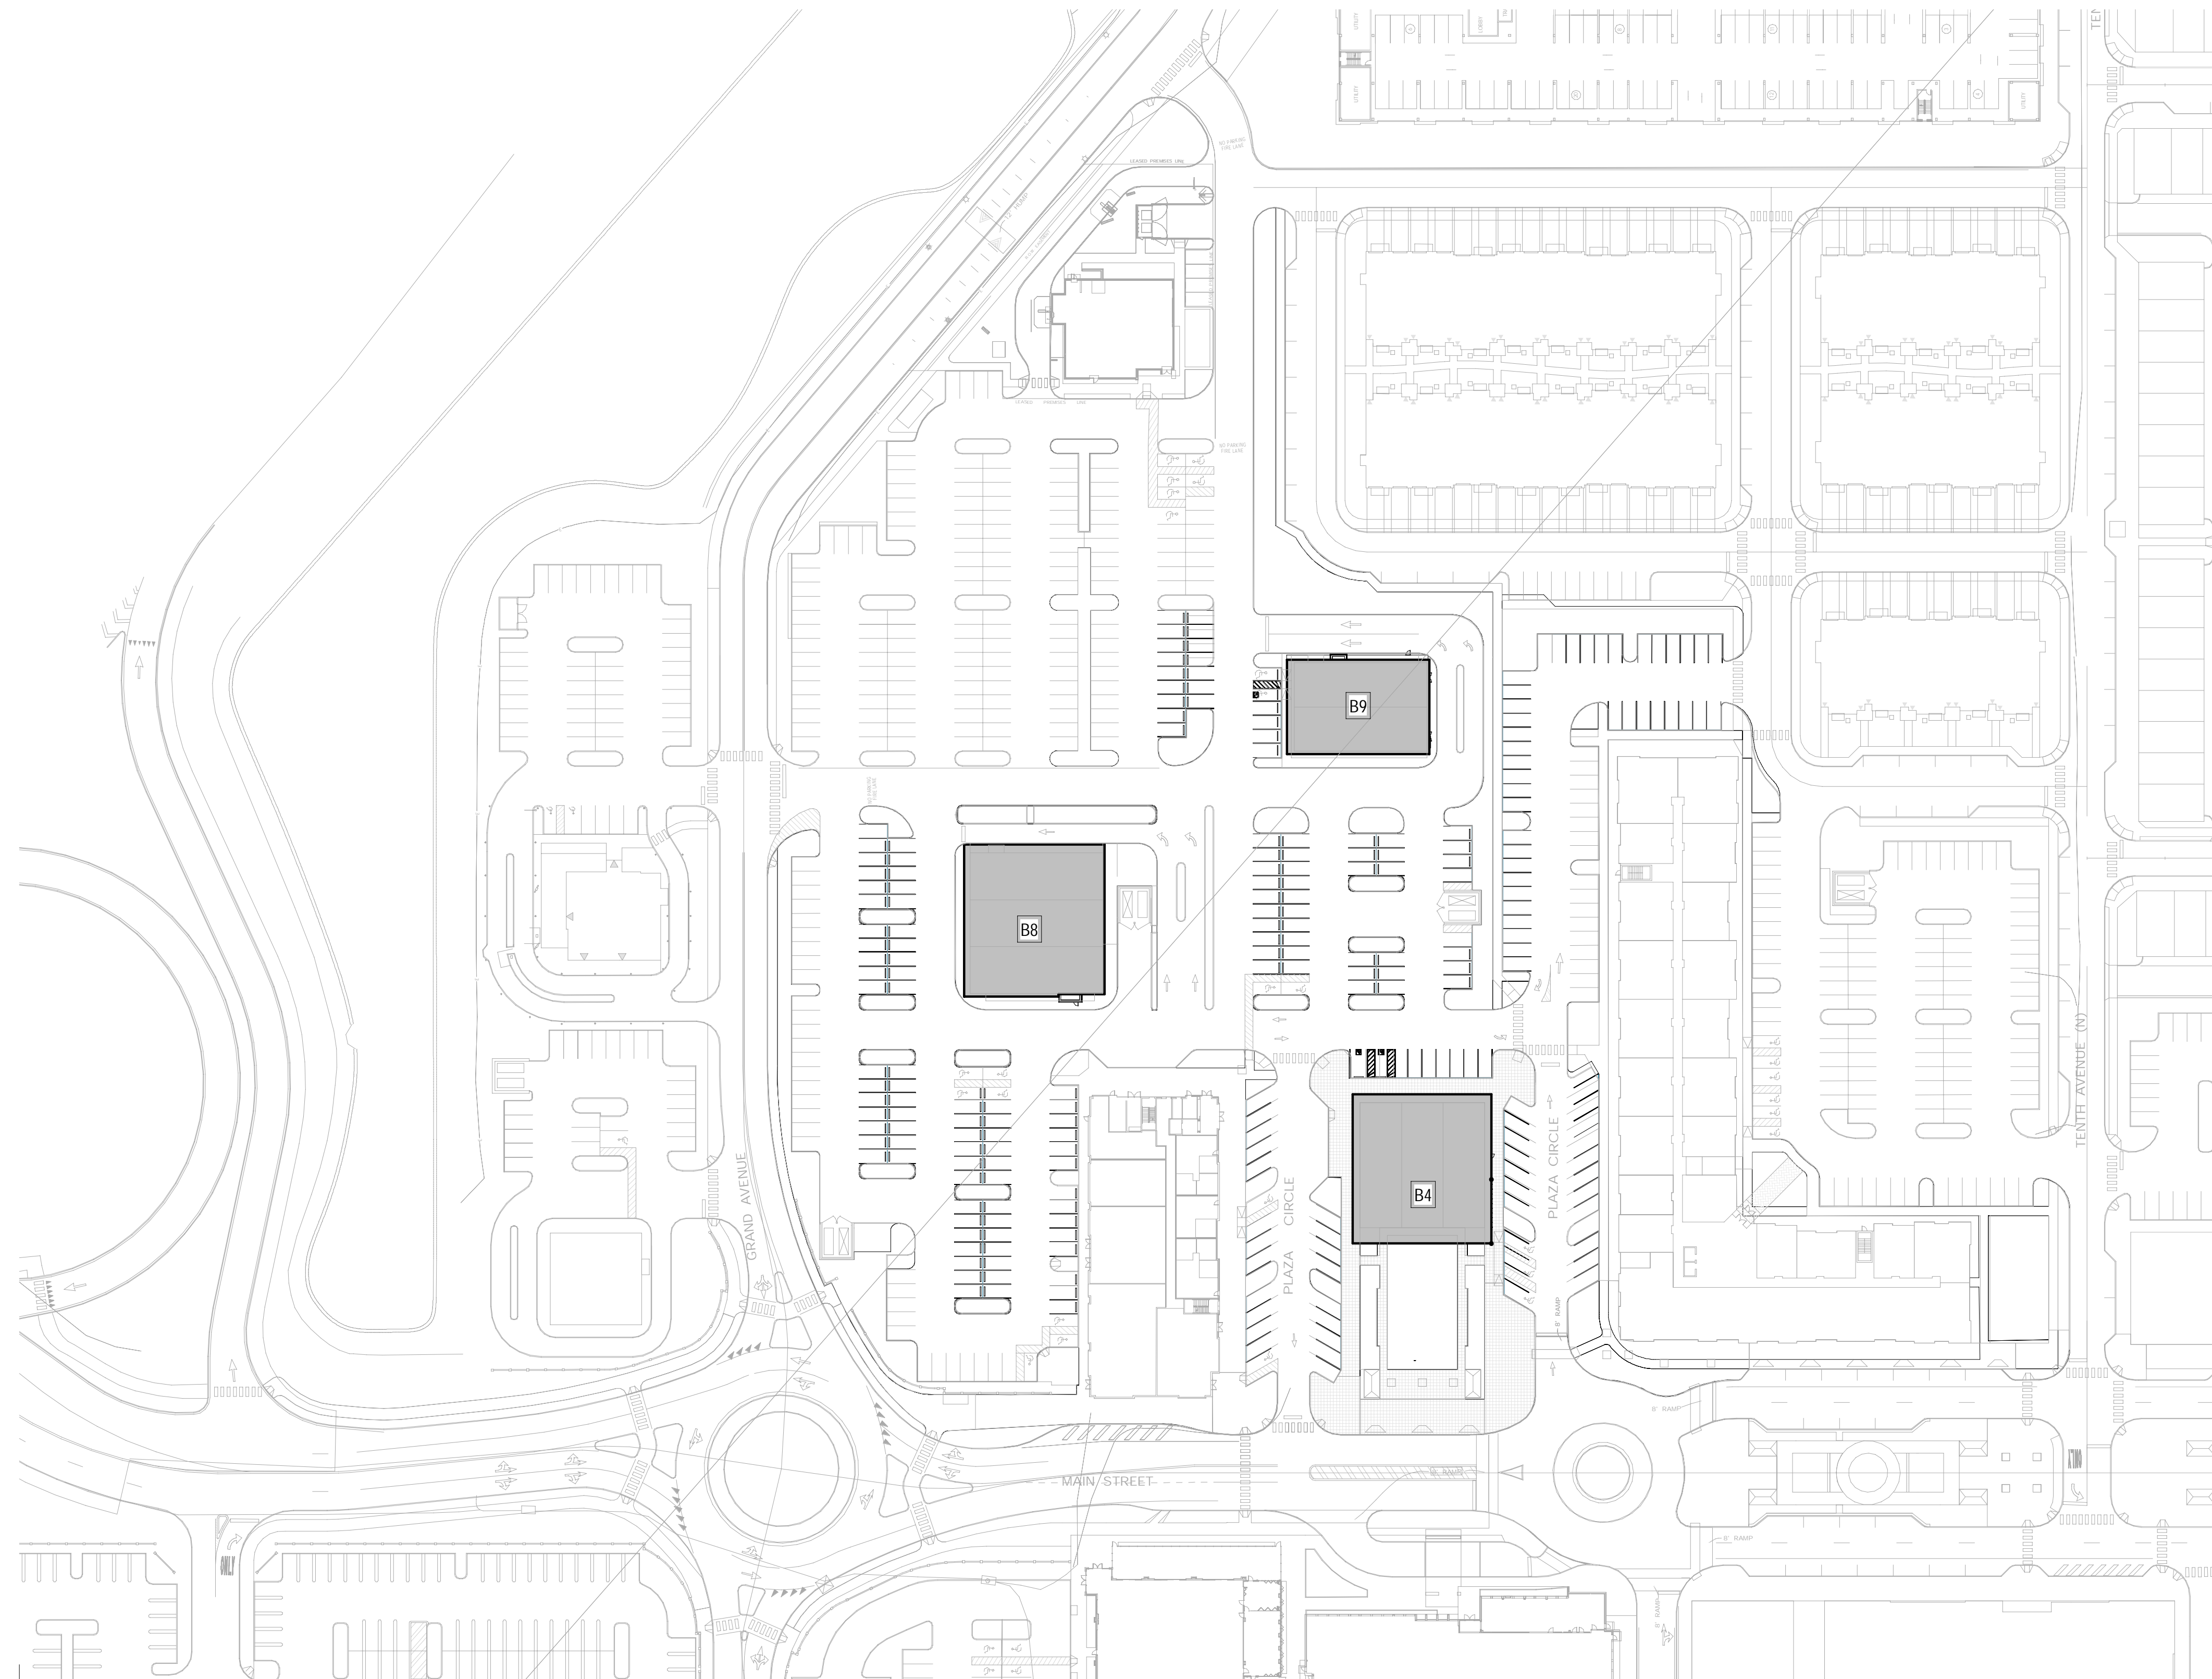

1 SITE PLAN
SCALE: 1/64" = 1'-0"

2300 US-1
NORTH BRUNSWICK,
NJ 08902

20 West 22nd St, Ste 1403
New York, NY 10010
347 415 8990
MG2.com



CONCEPT
DESIGN
PACKAGE
01.21.2022

LICENSED NAME, ARCHITECT



© MG2 Inc. All rights reserved. No part of this document may be reproduced in any form or by any means without permission in writing from MG2, Inc.

△	DATE	DESCRIPTION

Project Number
PM: VICTOR MALERBA
DRAWN BY: AM, KM
01.21.2022

BUILDING B4 PLANS

002

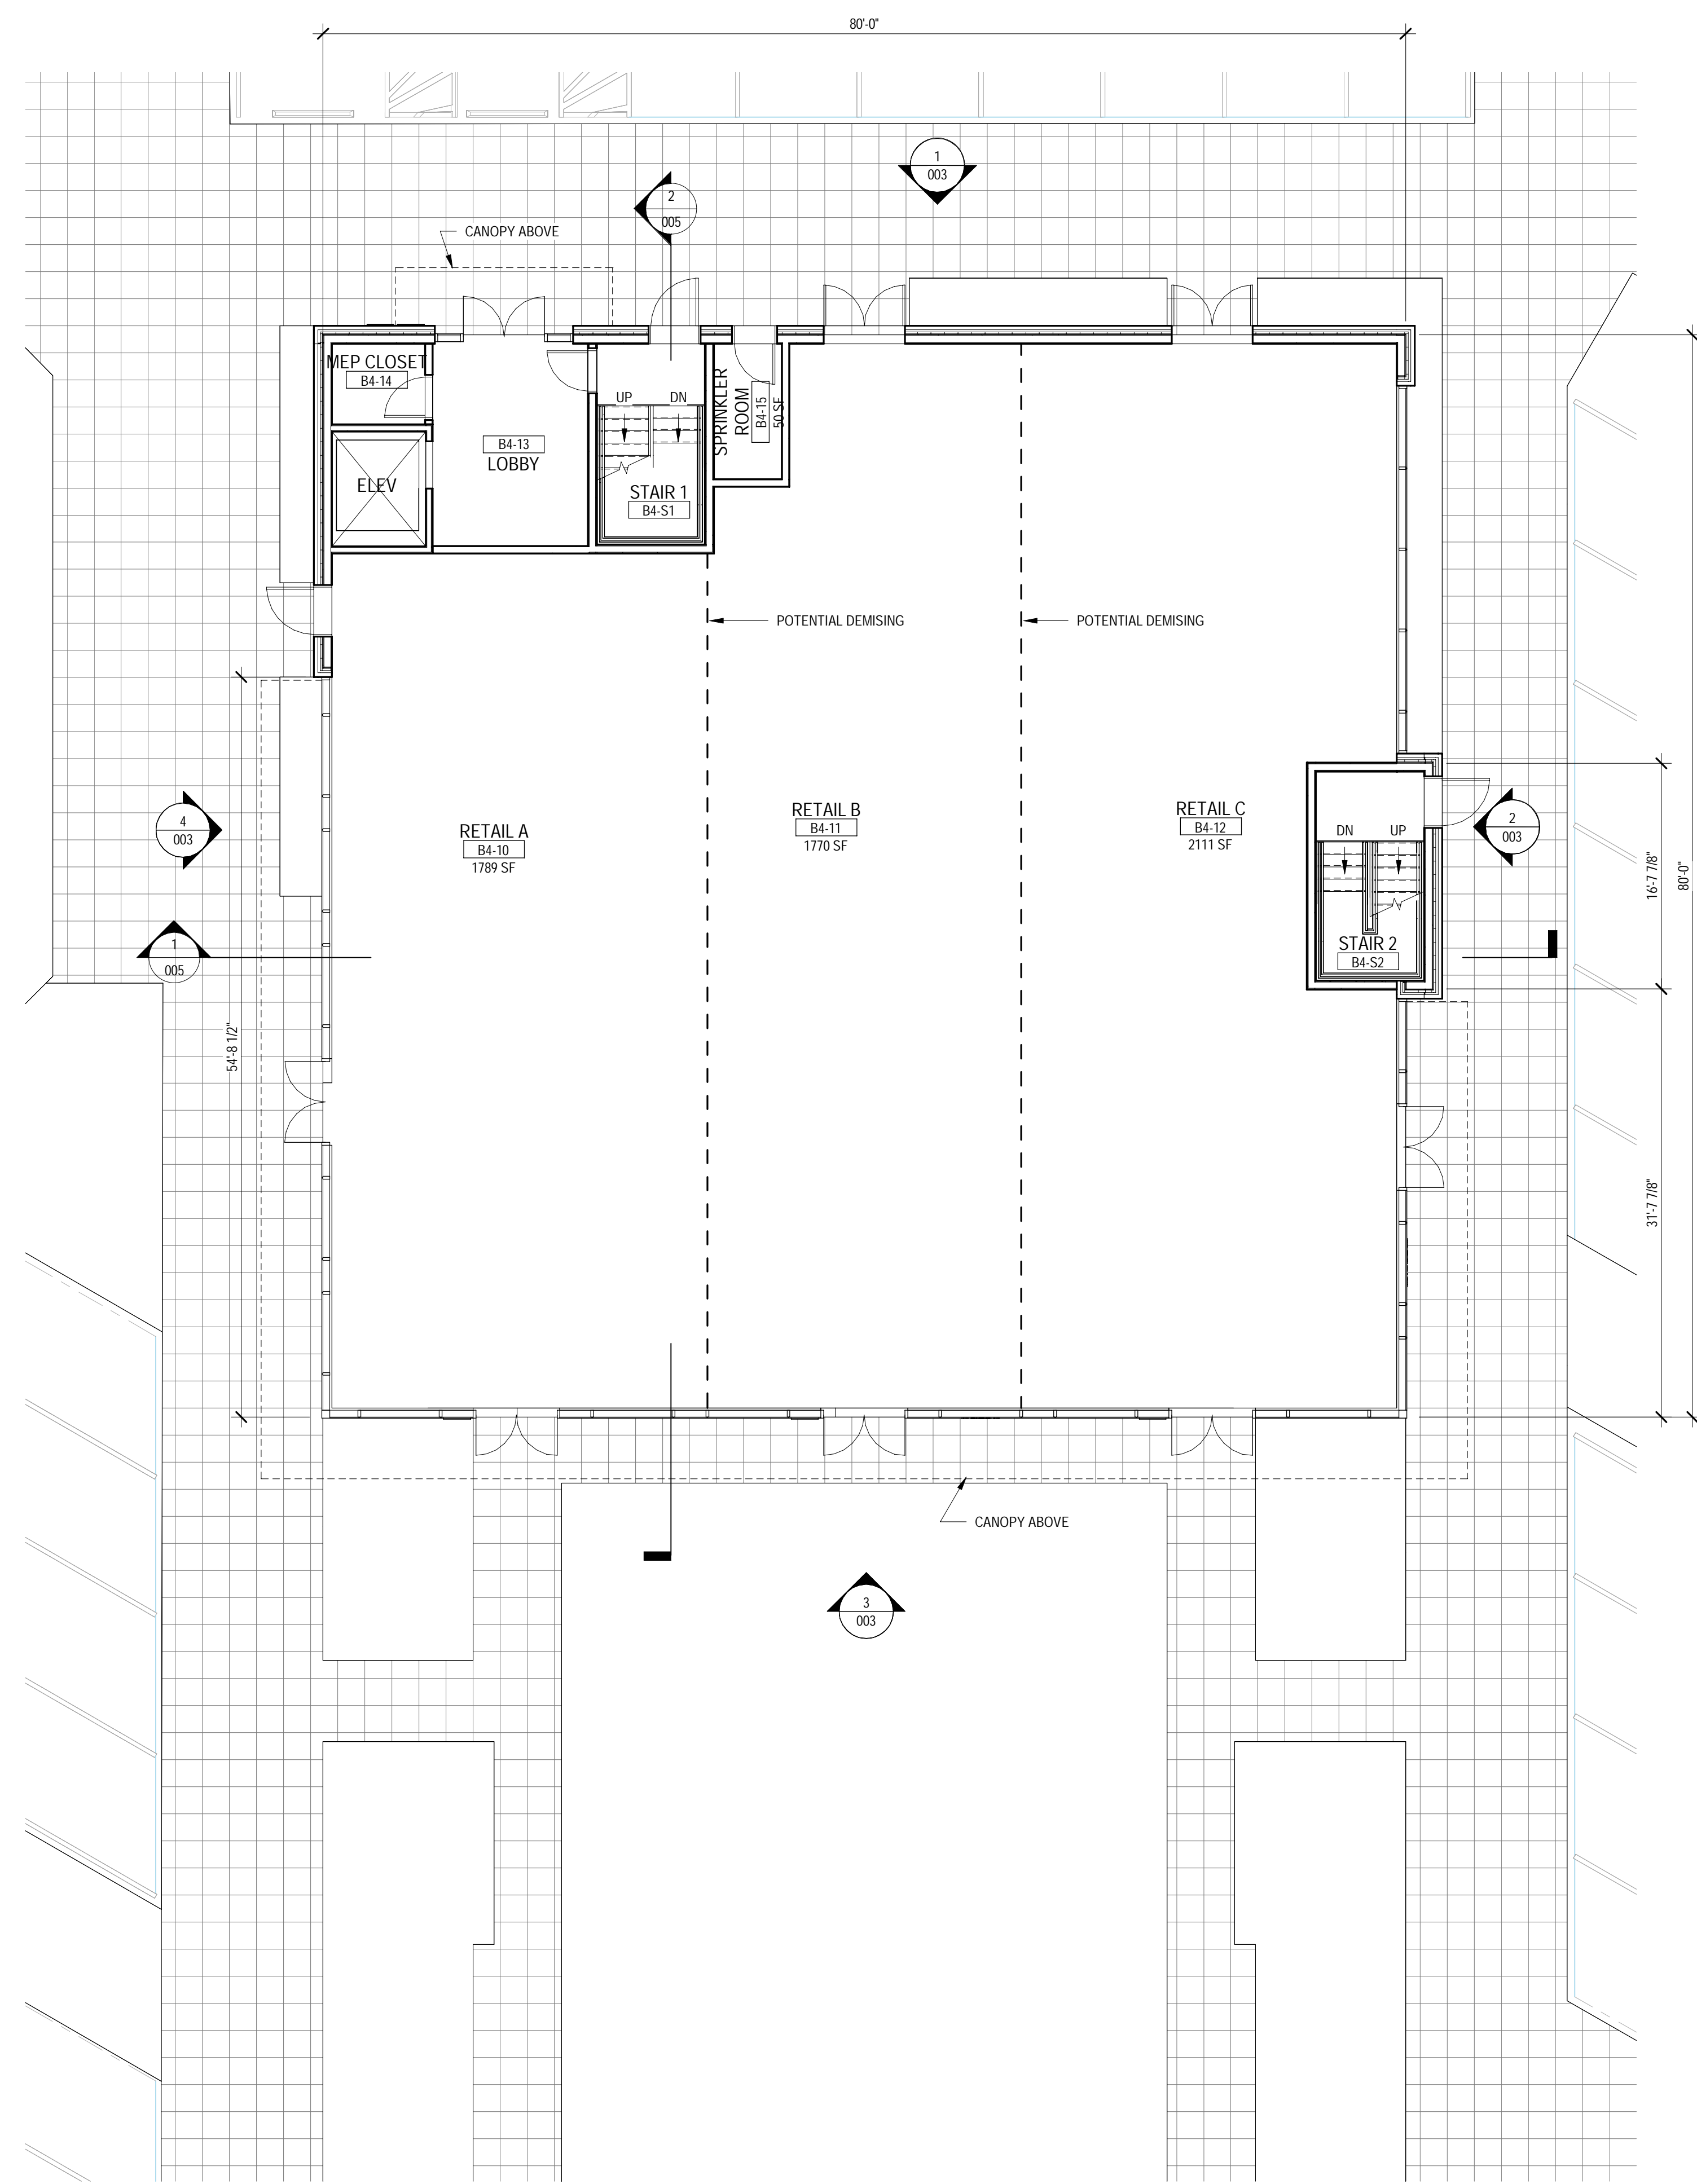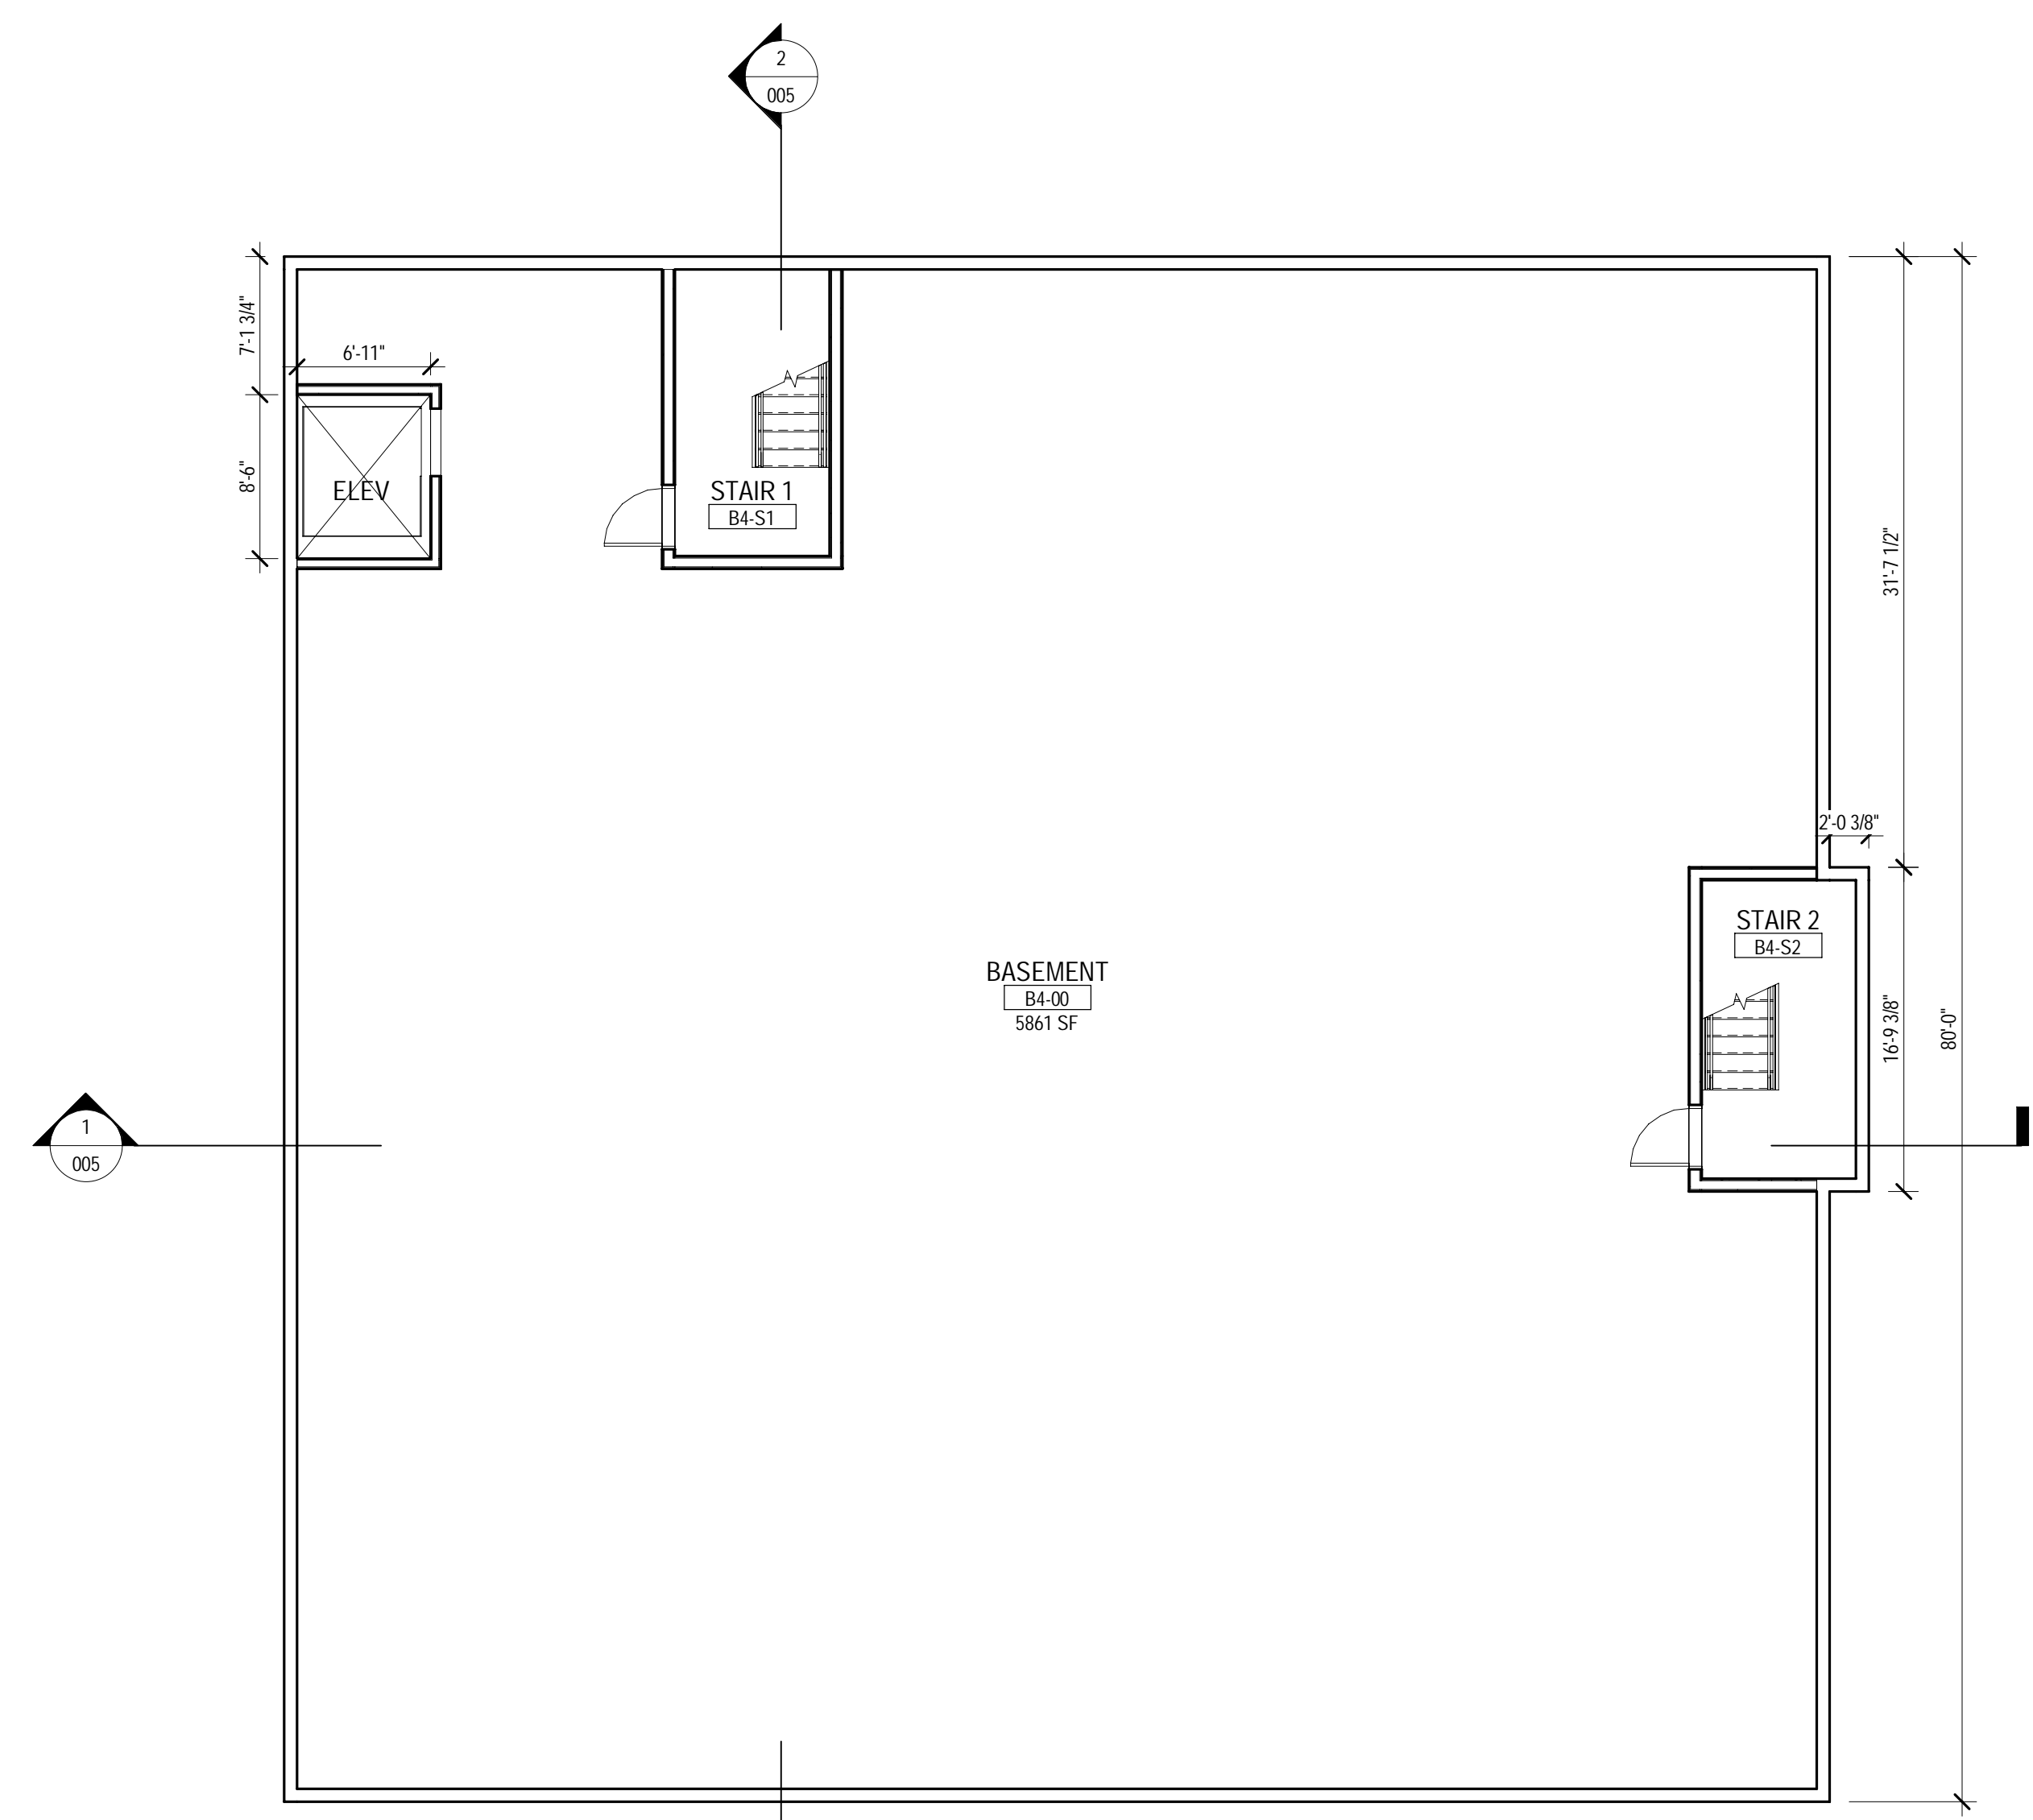

1 BLDG B4 - BASEMENT
SCALE: 1/8" = 1'-0"

2 BLDG B4 PLAN - FLOOR 1
SCALE: 1/8" = 1'-0"

2300 US-1
NORTH BRUNSWICK,
NJ 08902

20 West 22nd St, Ste 1403
New York, NY 10010
347 415 8990
MG2.com



CONCEPT
DESIGN
PACKAGE
01.21.2022

LICENSED NAME, ARCHITECT


© MG2 Inc. All rights reserved. No part of this document may be reproduced in any form or by any means without permission in writing from MG2, Inc.

△	DATE	DESCRIPTION


Project Number
PM: VICTOR MALERBA
DRAWN BY: AM, KM
01.21.2022

BUILDING B4 PLANS


002.B

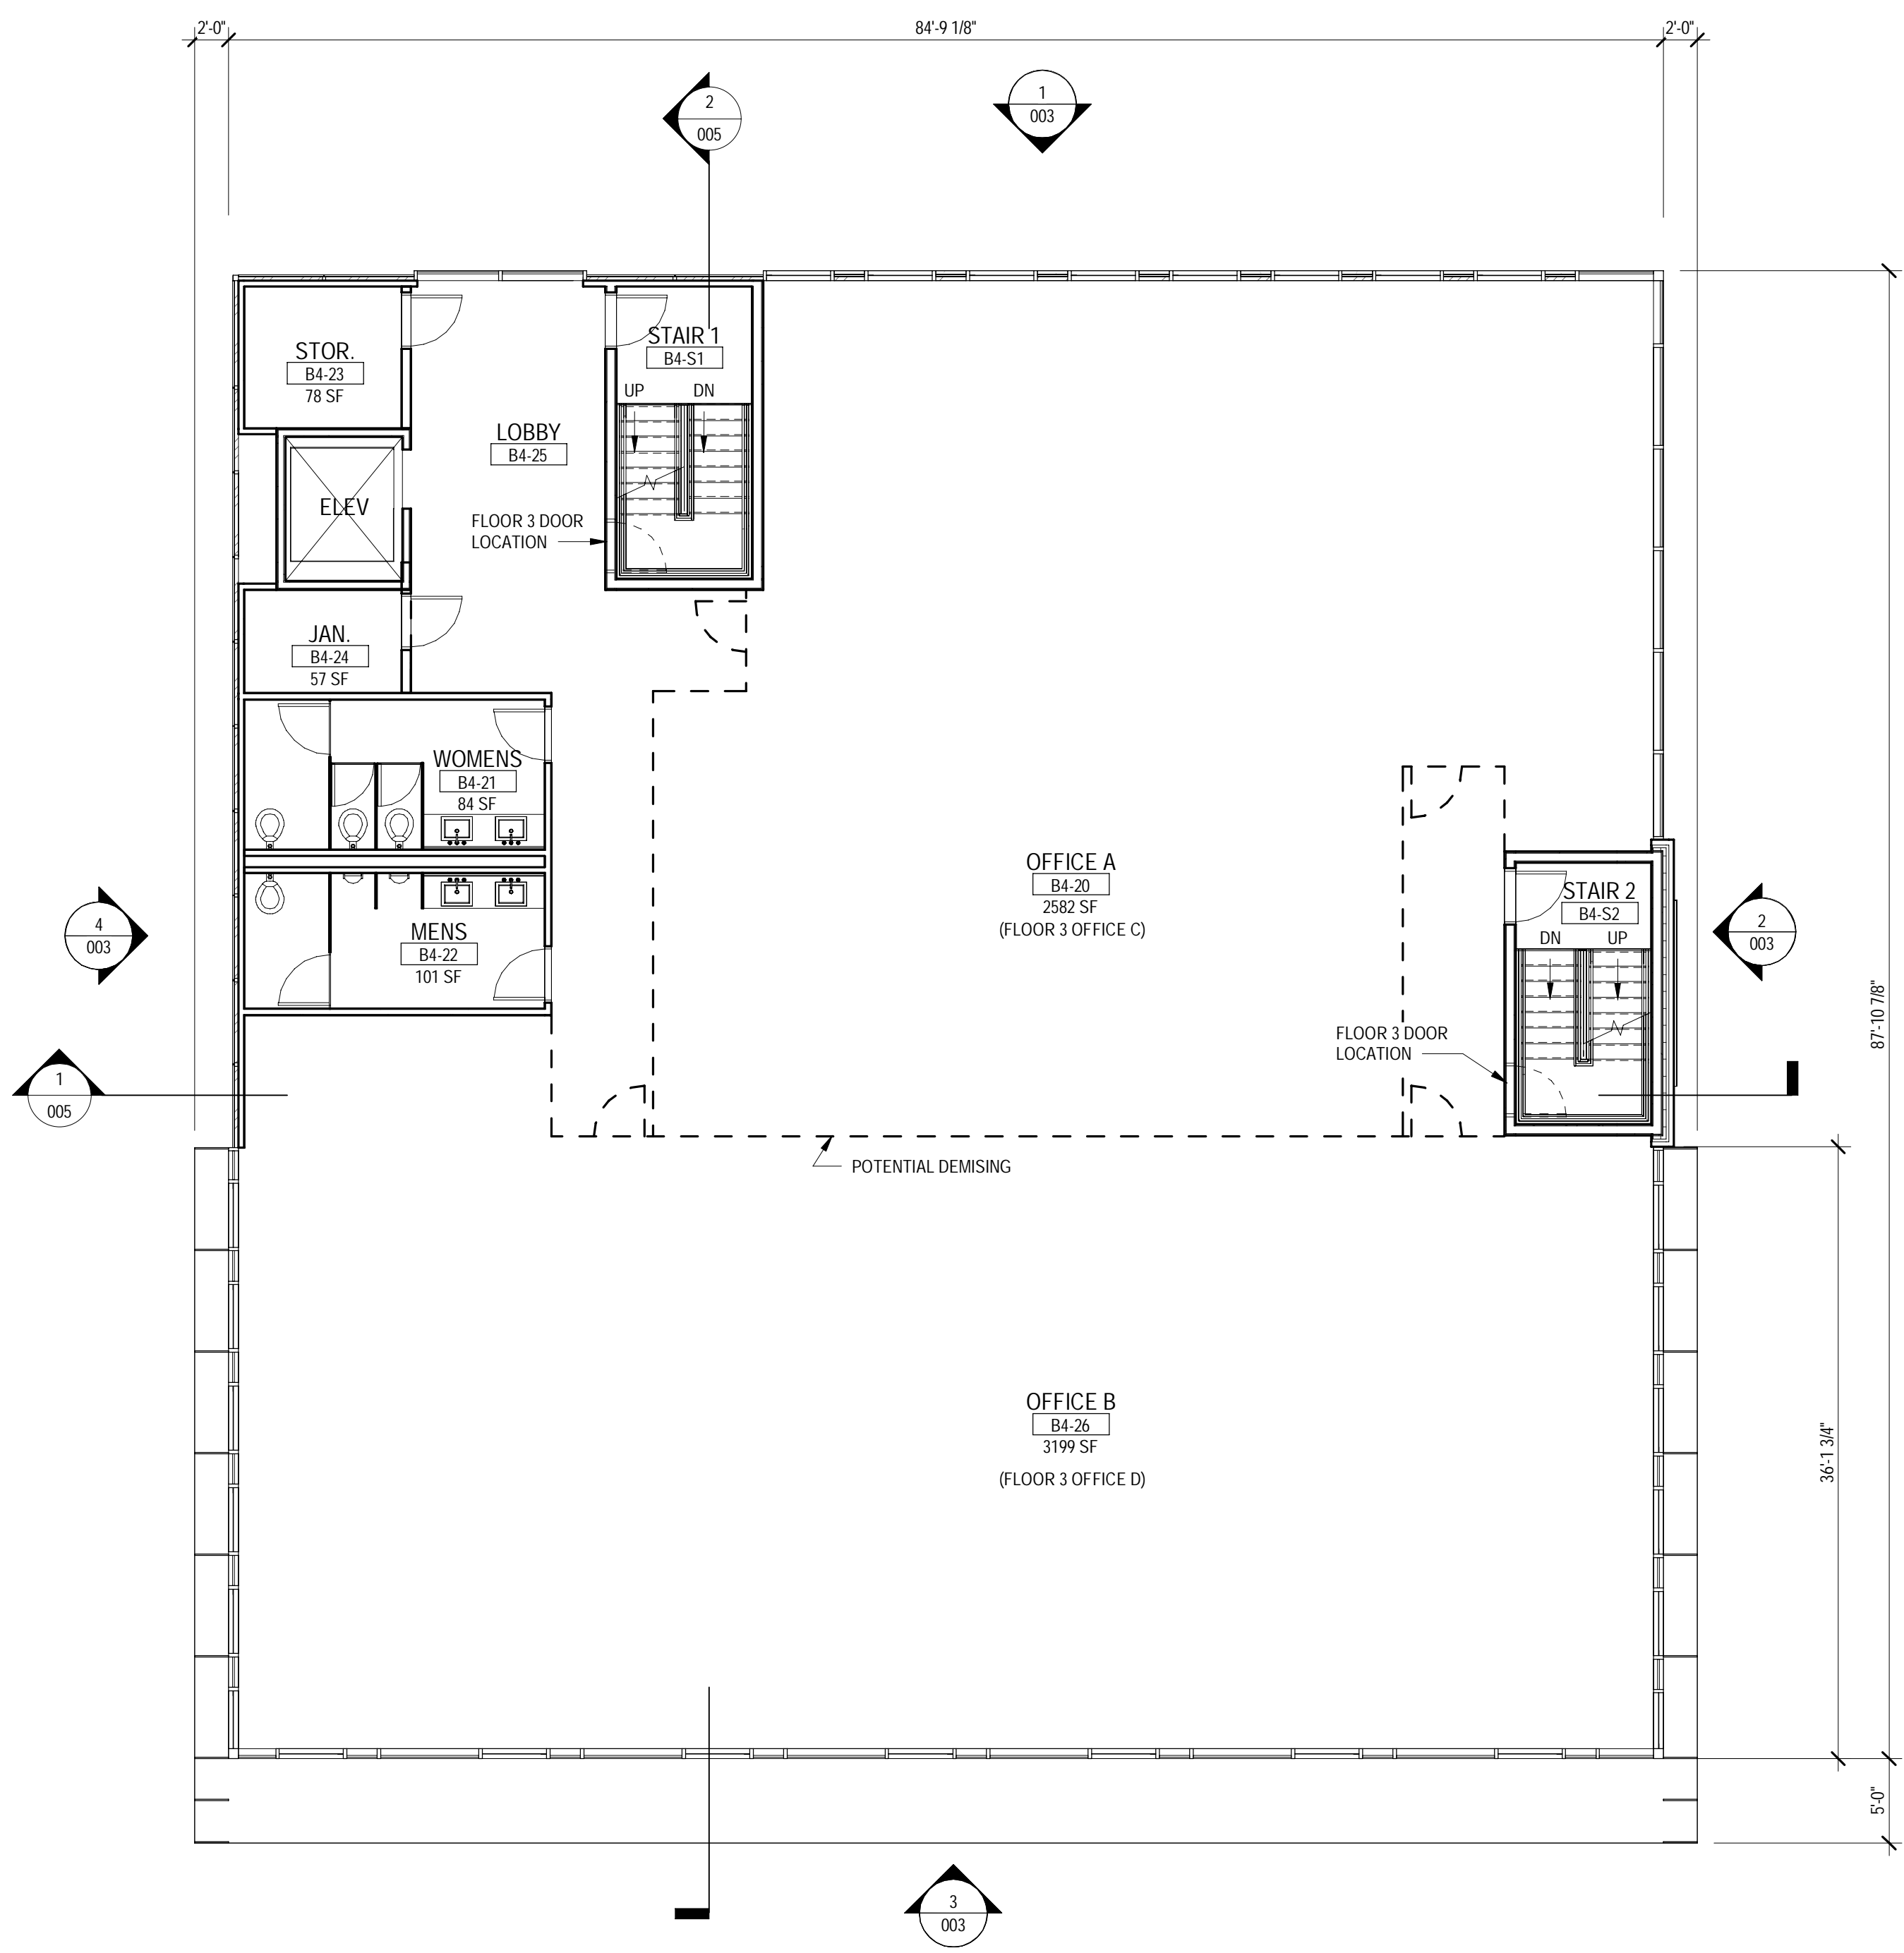


1 BLDG B4 TYP PLAN - FLOOR 2 AND 3
SCALE: 1/8" = 1'-0"

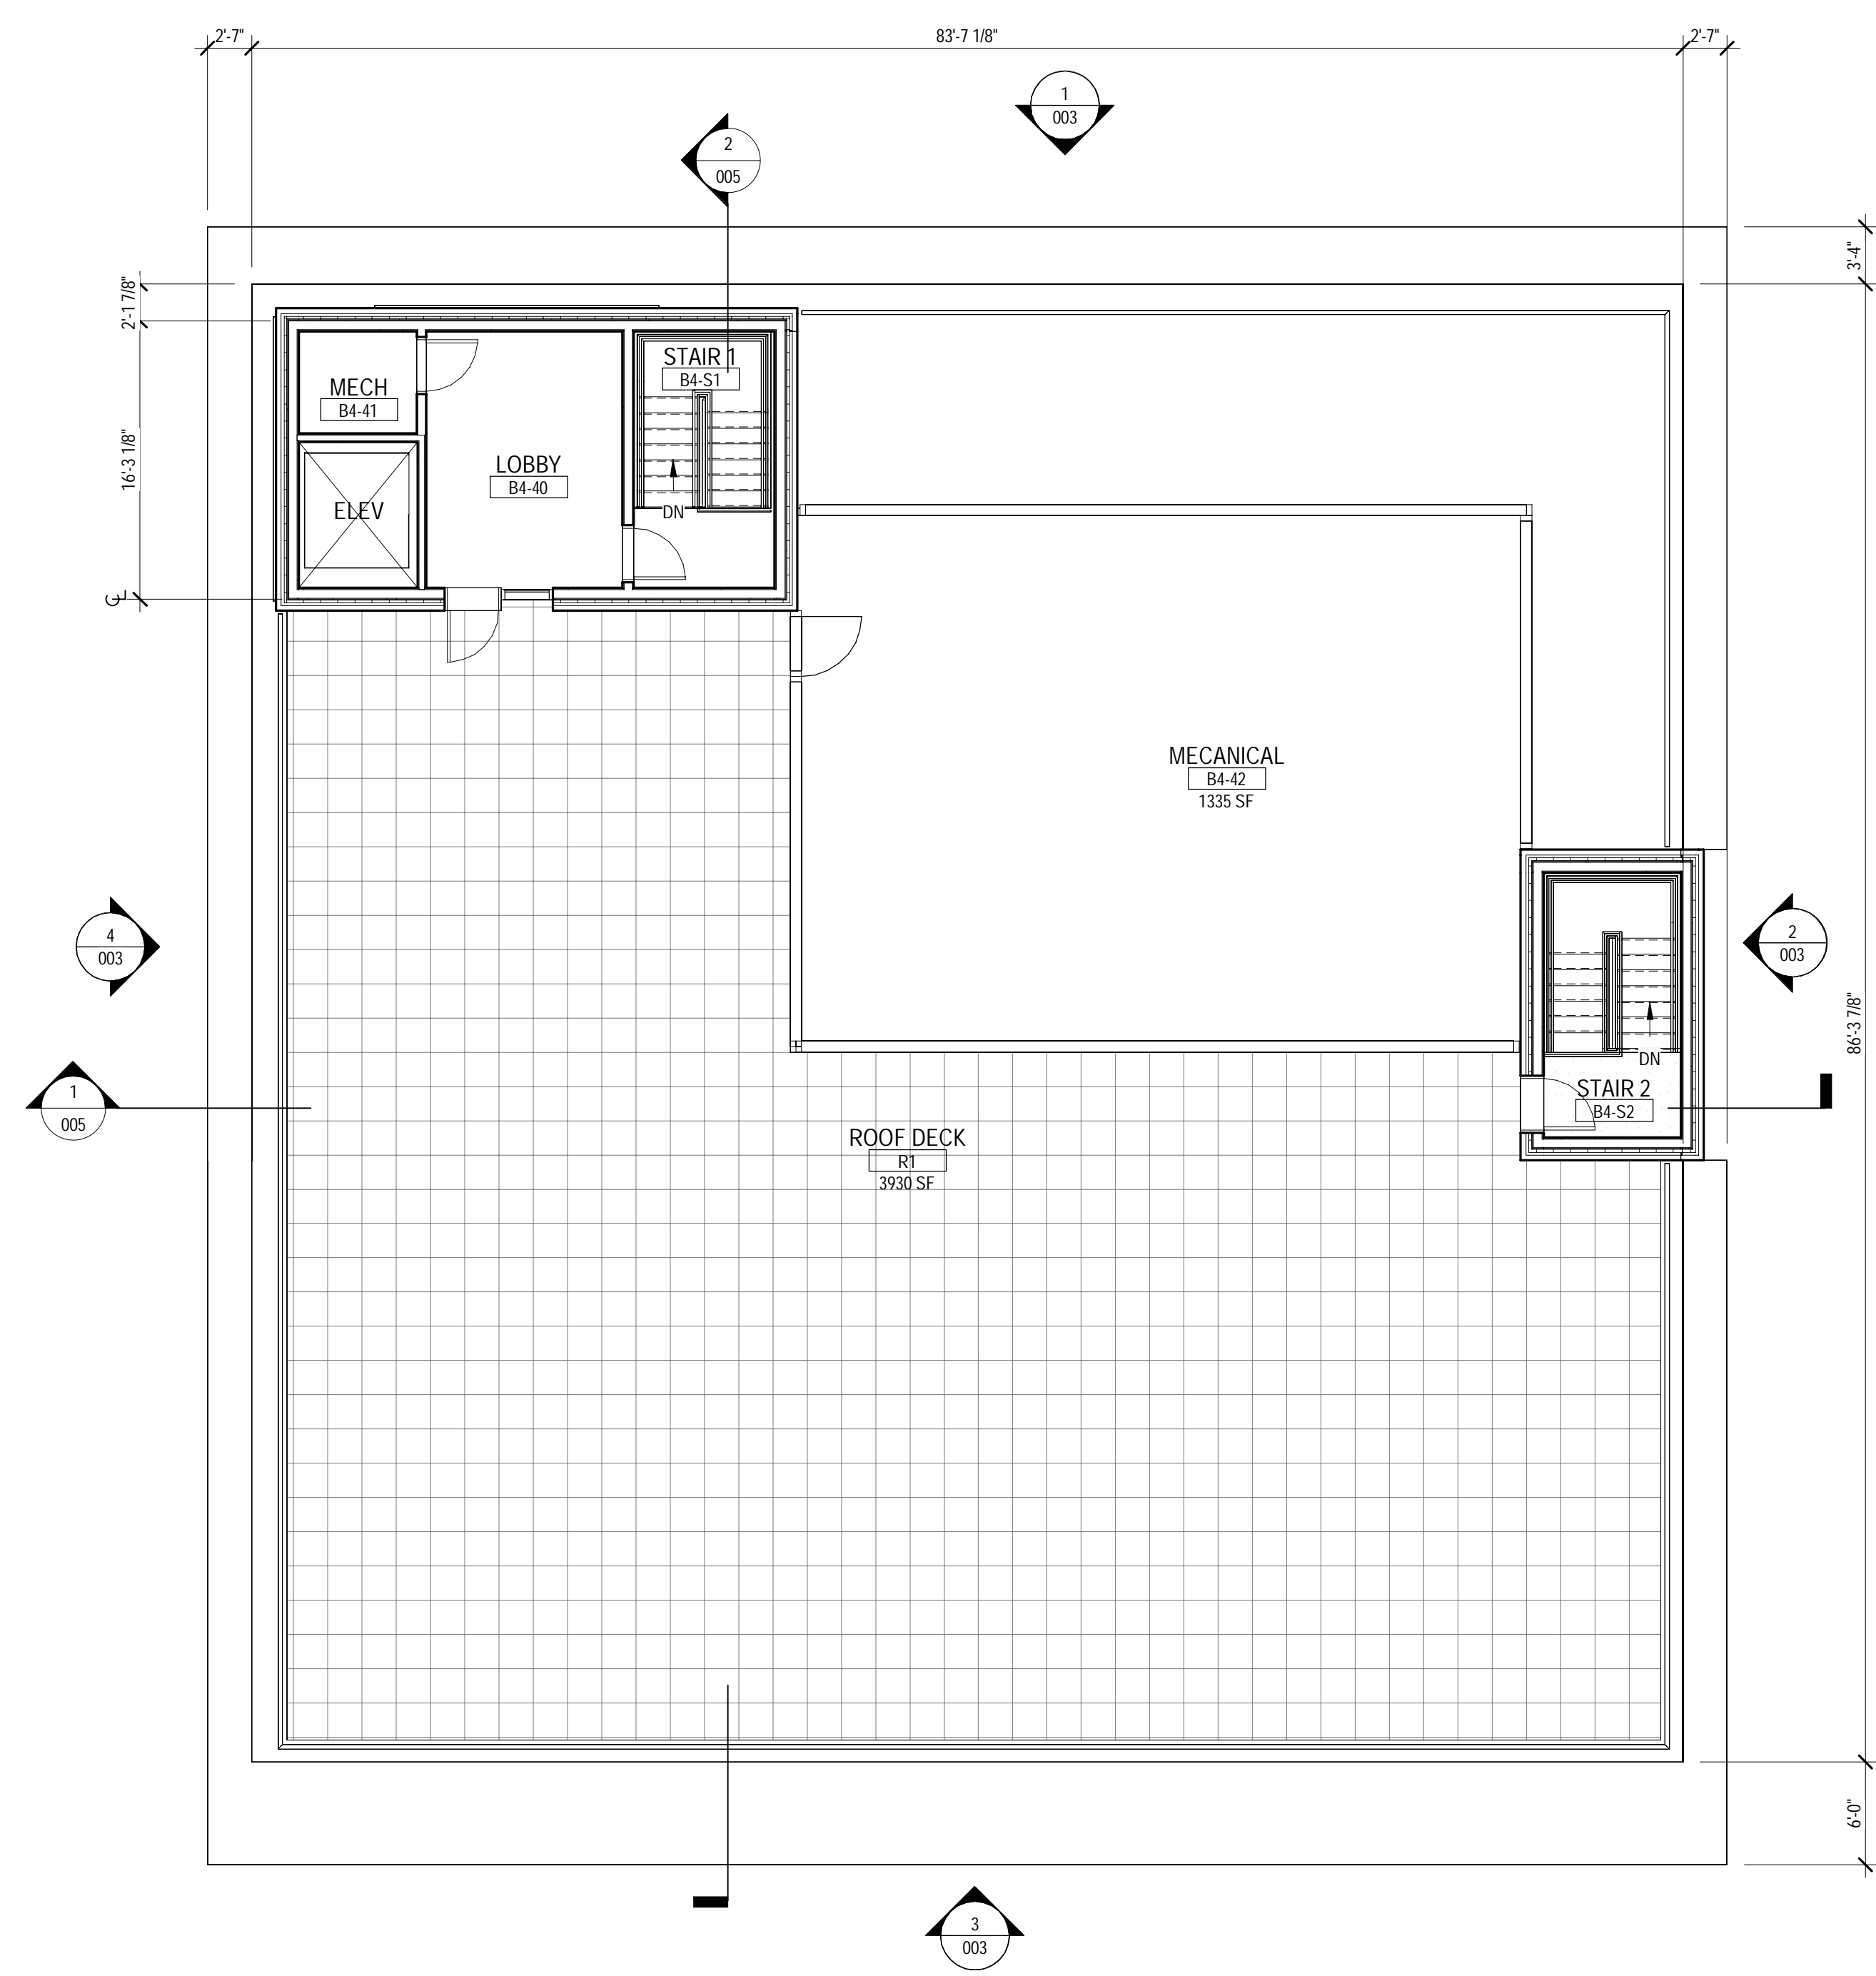


2 BLDG B4 - ROOF
SCALE: 1/8" = 1'-0"

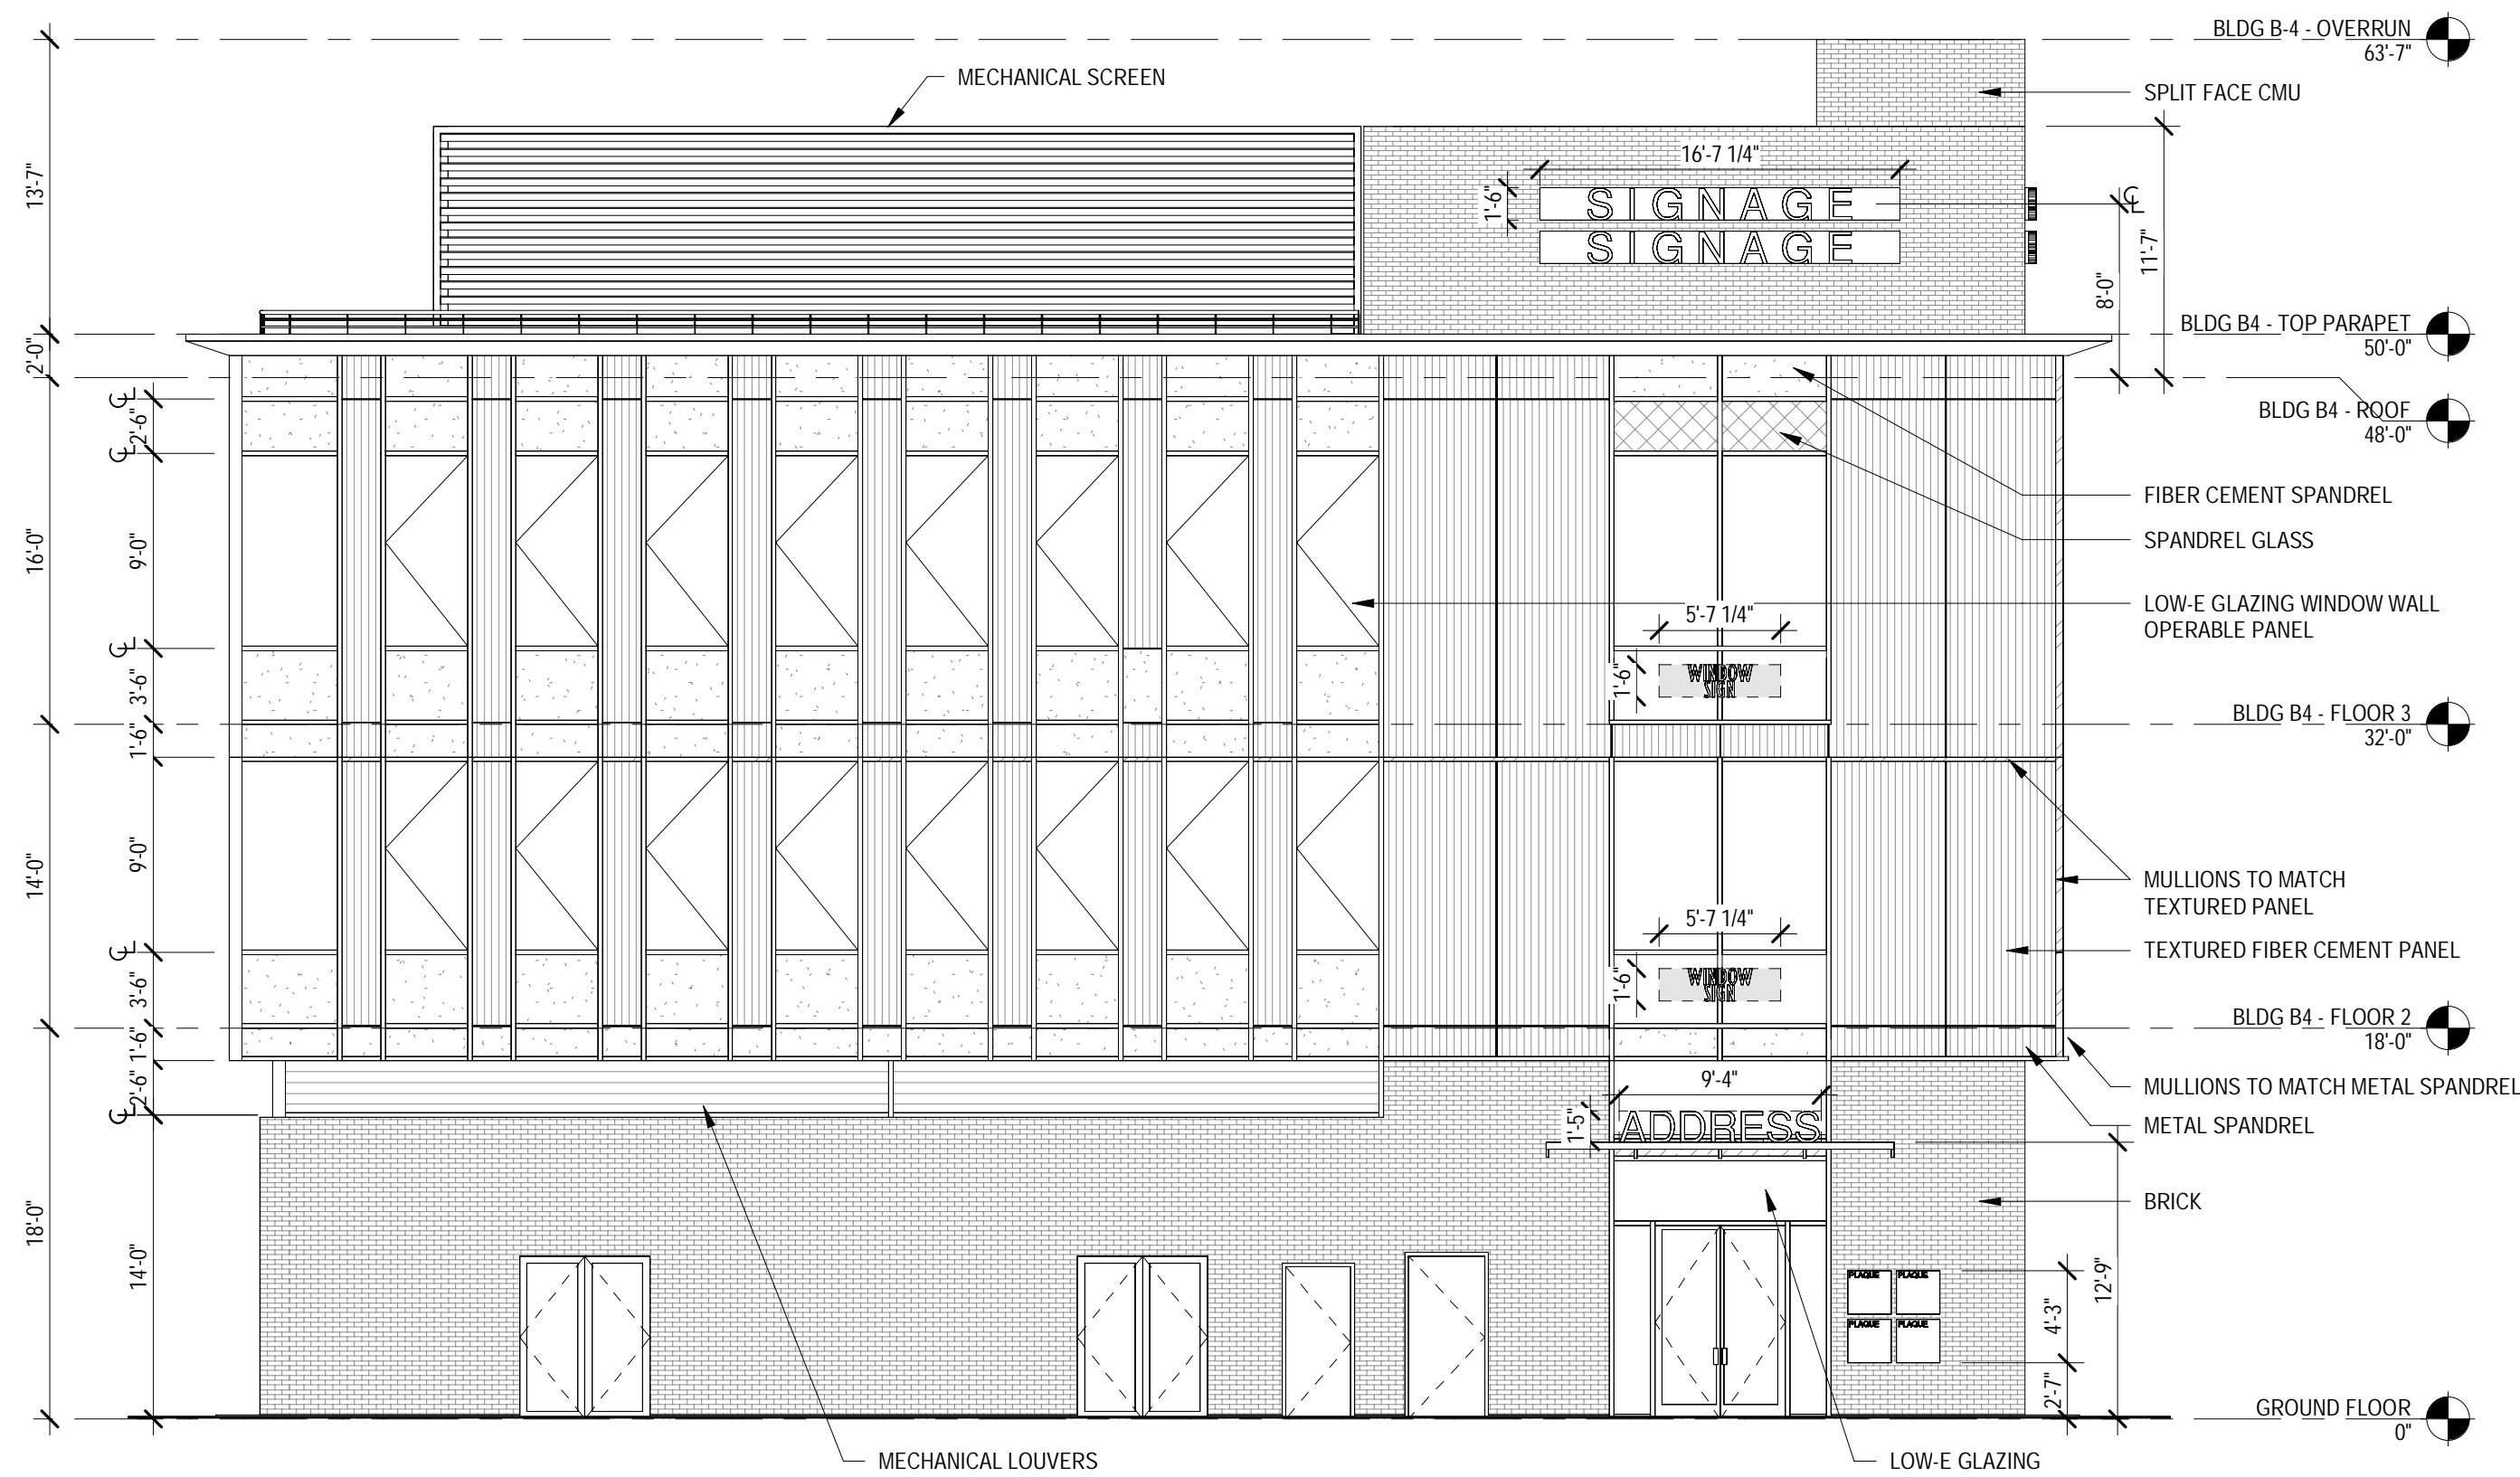


1 BLDG B4 ELEVATION - NORTH
SCALE: 1/8" = 1'-0"

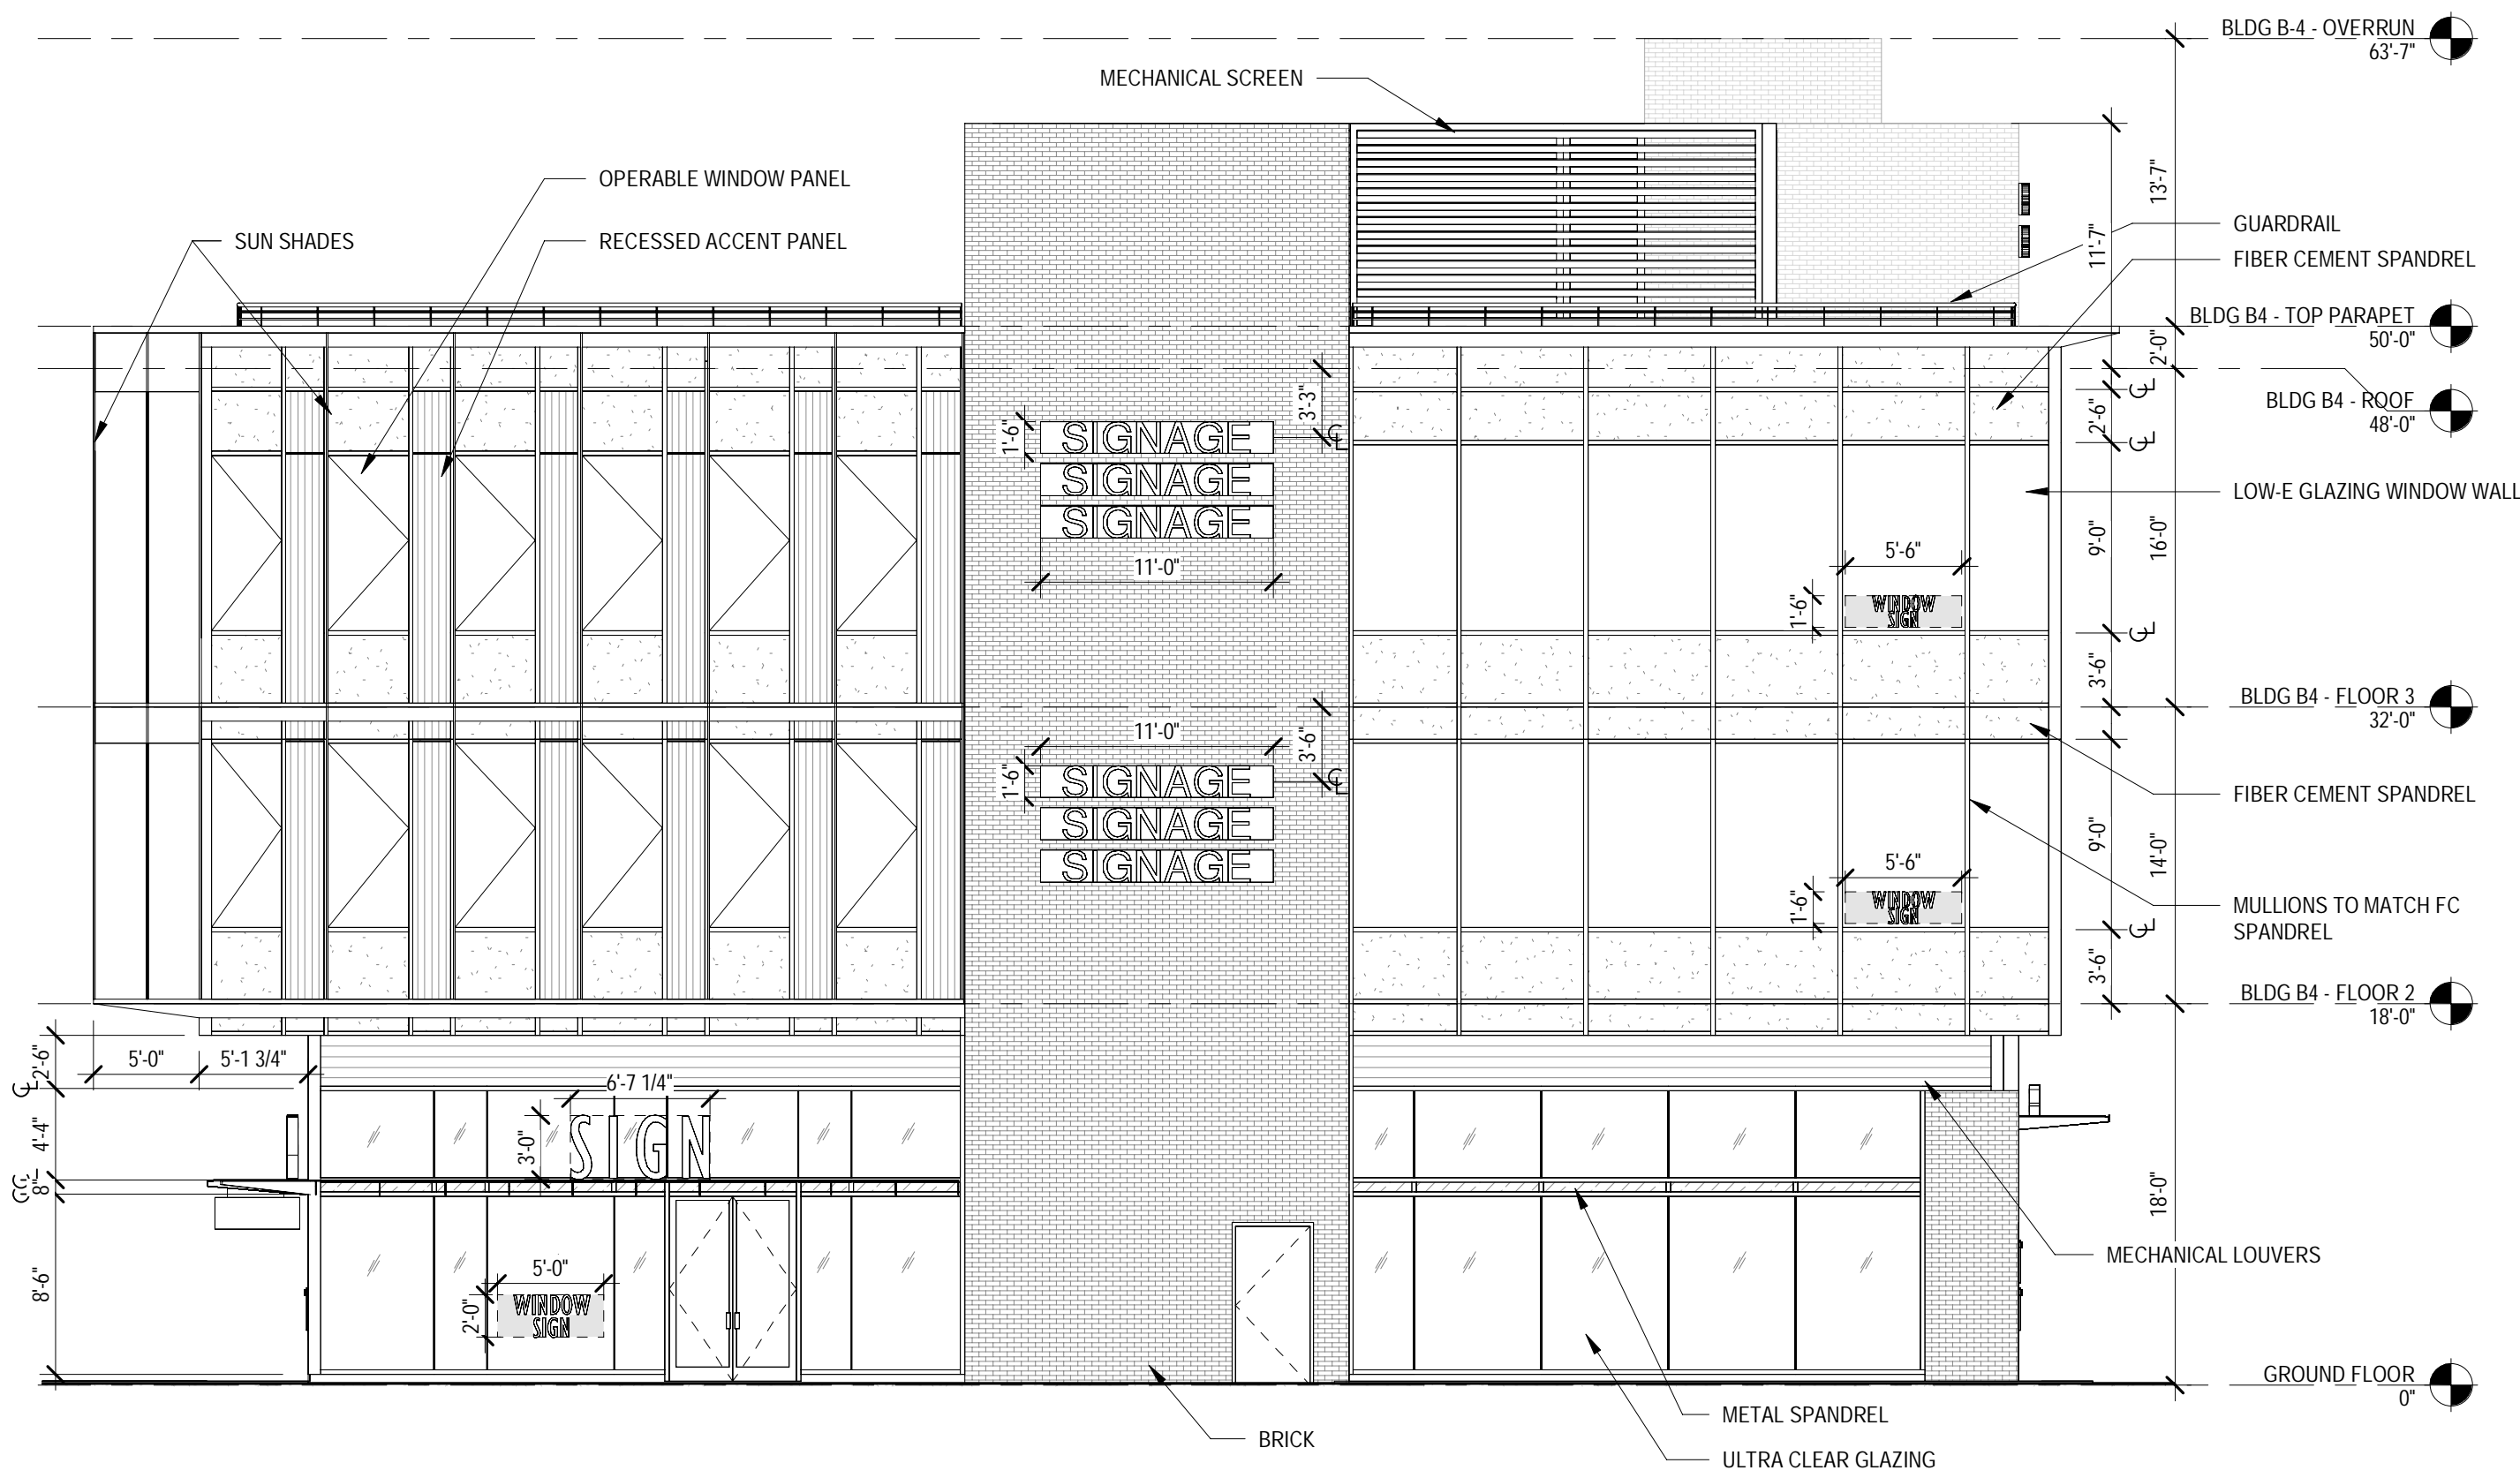

2 BLDG B4 ELEVATION - EAST
SCALE: 1/8" = 1'-0"

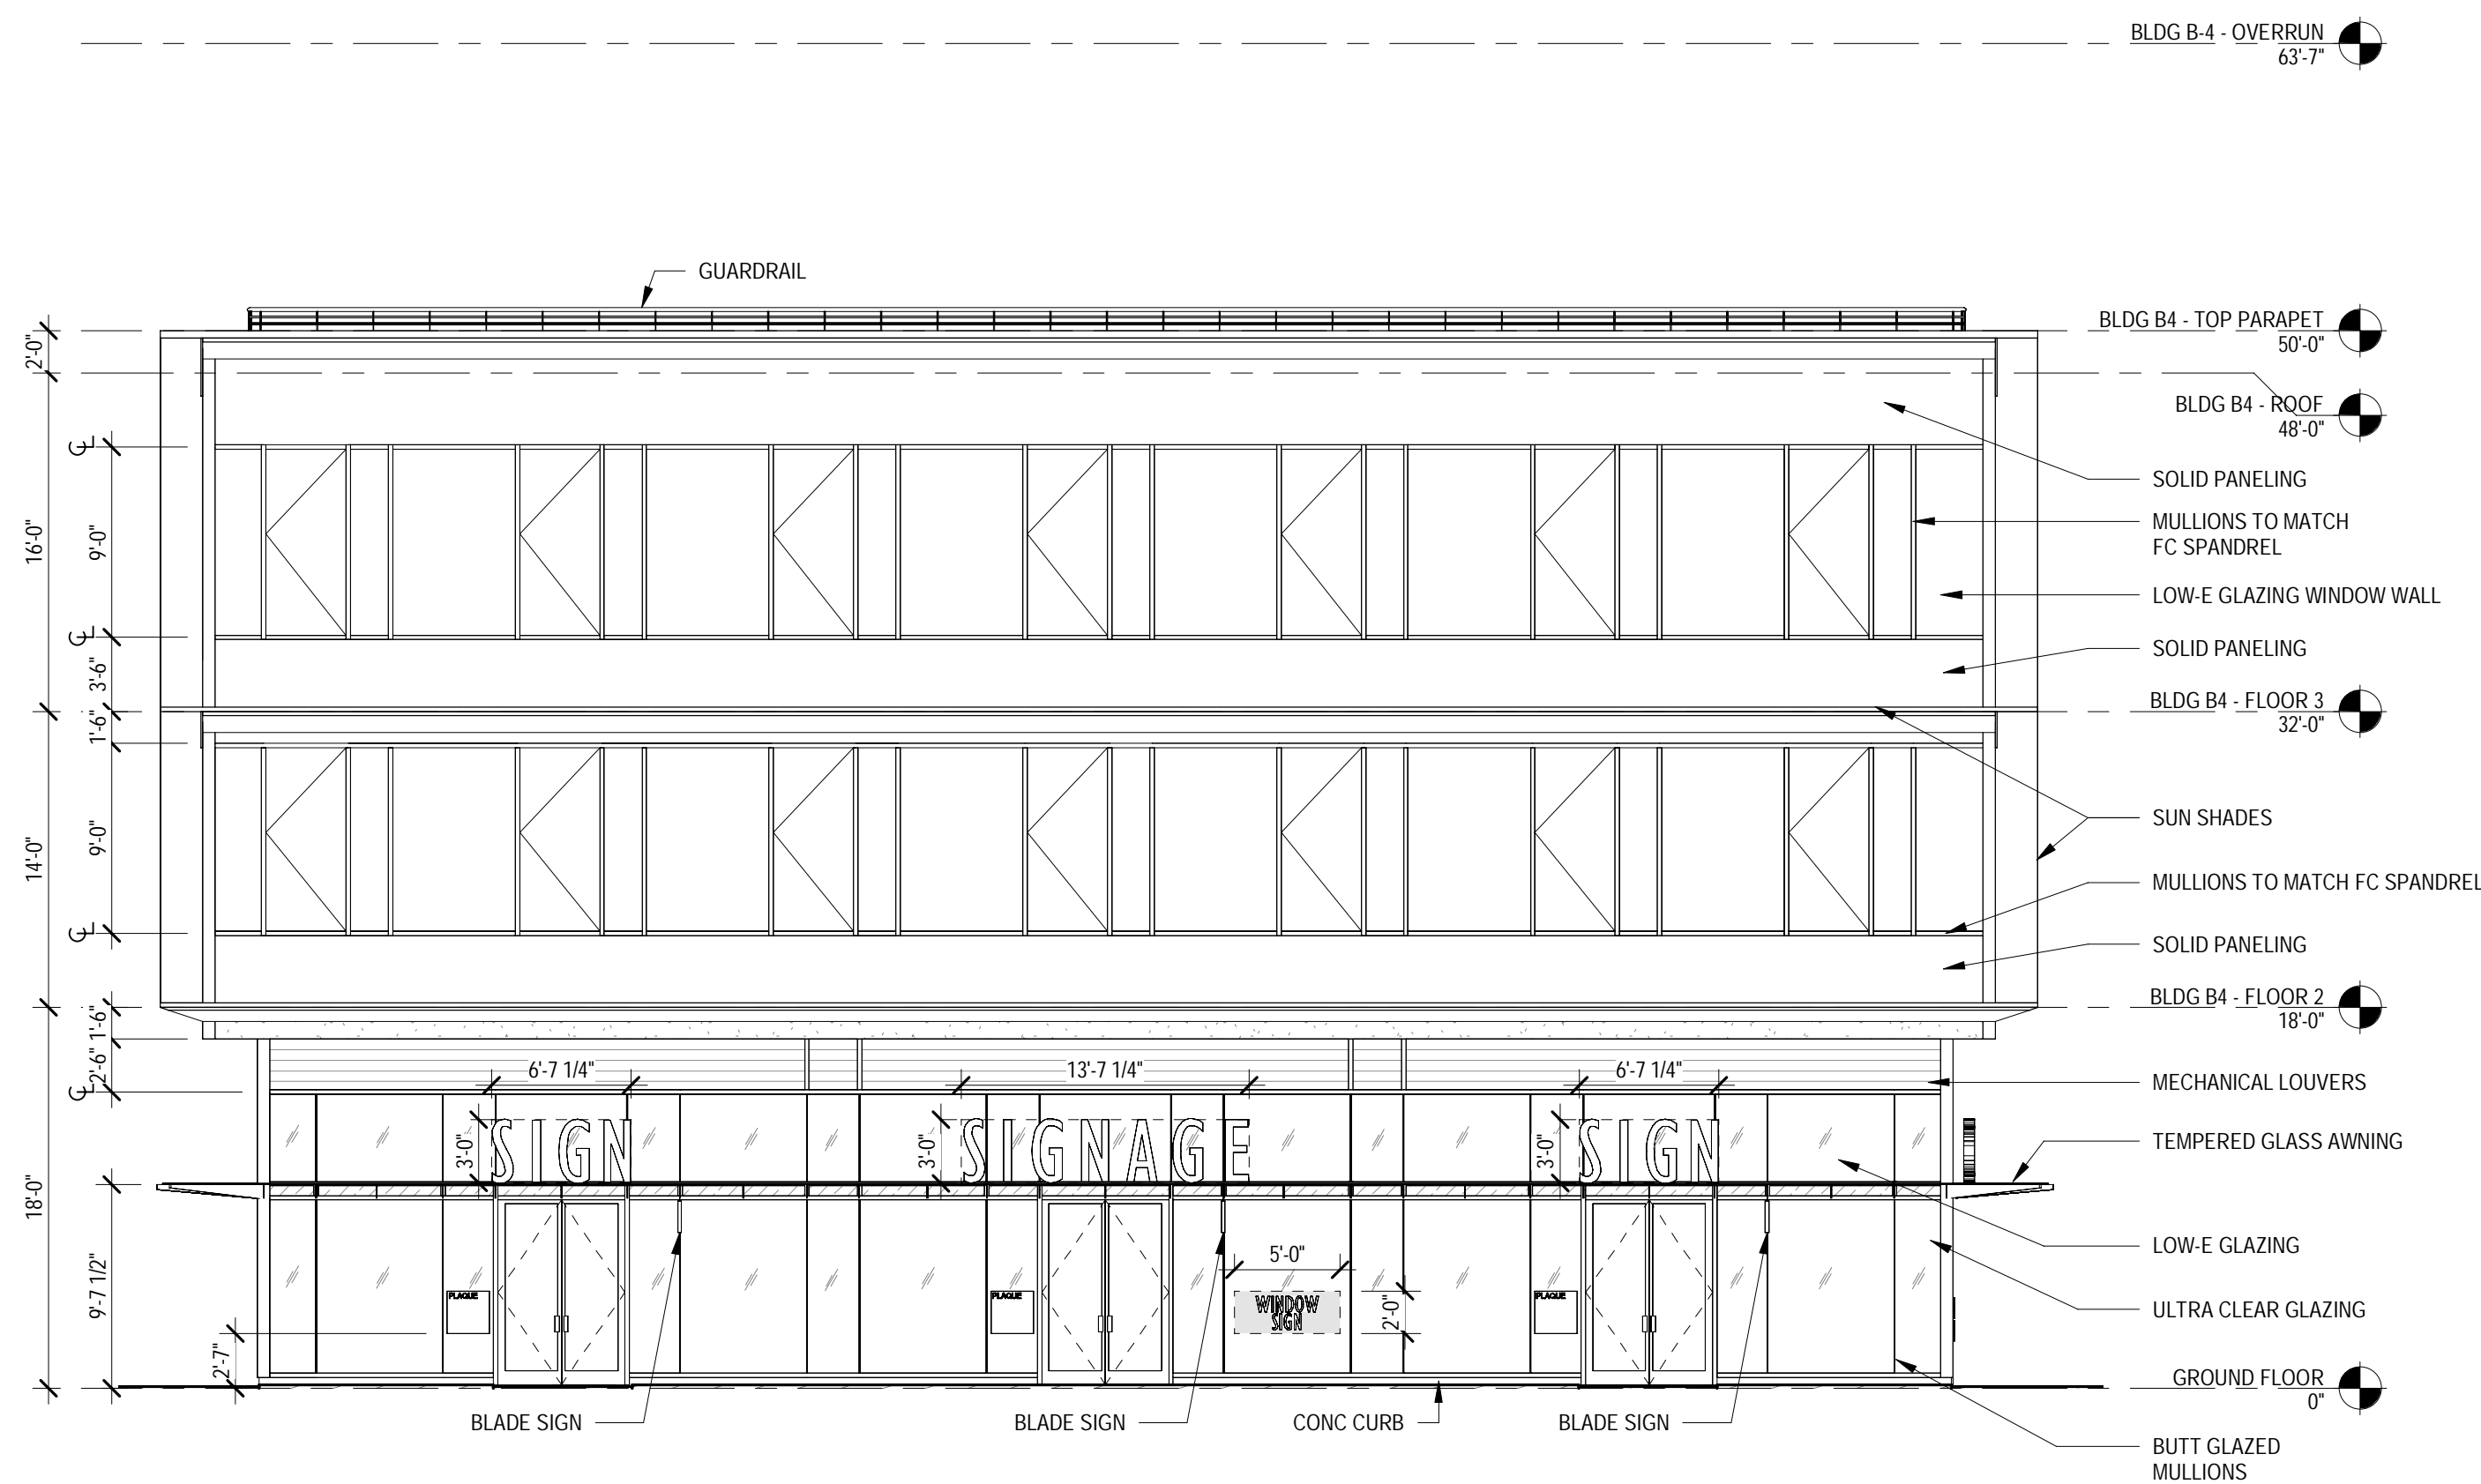

3 BLDG B4 ELEVATION - SOUTH
SCALE: 1/8" = 1'-0"

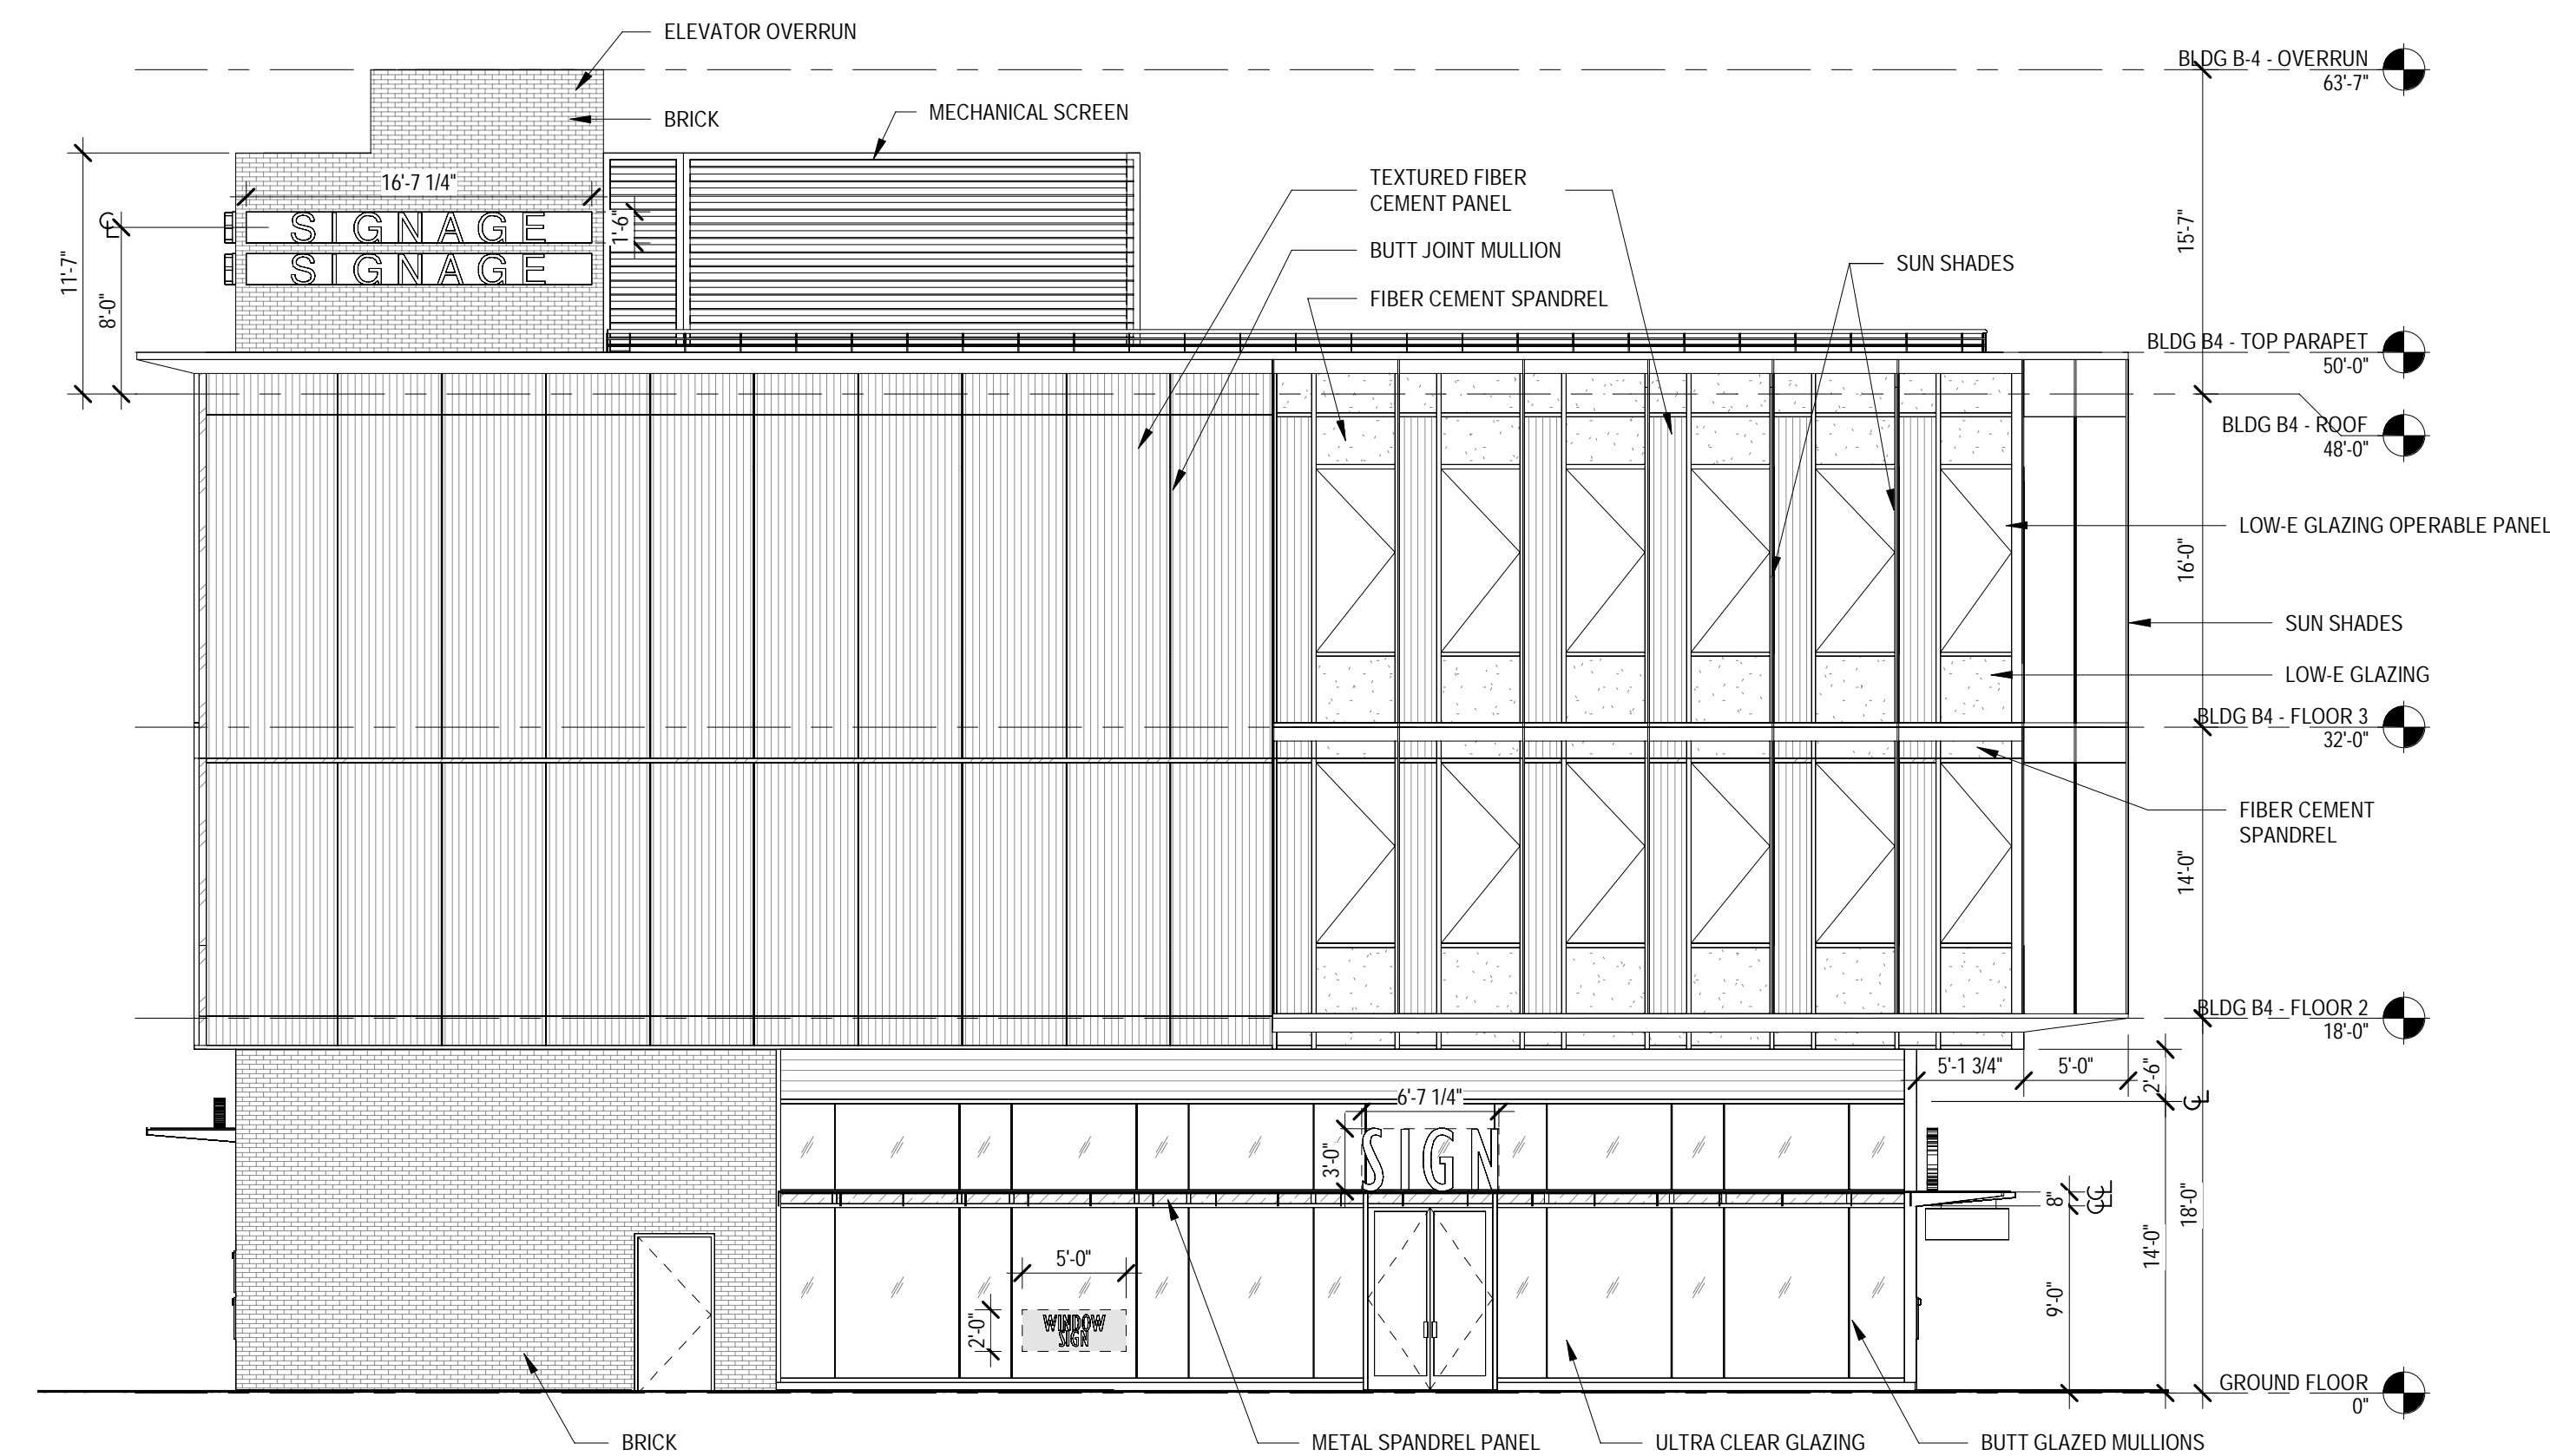

4 BLDG B4 ELEVATION - WEST
SCALE: 1/8" = 1'-0"

2300 US-1
NORTH BRUNSWICK,
NJ 08902

20 West 22nd St, Ste 1403
New York, NY 10010
347 415 8990
MG2.com



CONCEPT
DESIGN
PACKAGE
01.21.2022

LICENSED NAME, ARCHITECT

© MG2 Inc. All rights reserved. No part of this document may be reproduced in any form or by any means without permission in writing from MG2, Inc.


△ DATE DESCRIPTION

Project Number
PM: VICTOR MALERBA
DRAWN BY: AM, KM
01.21.2022


BUILDING B4
ELEVATIONS

003


1 | 2 | 3 | 4 | 5 | 6 | 7

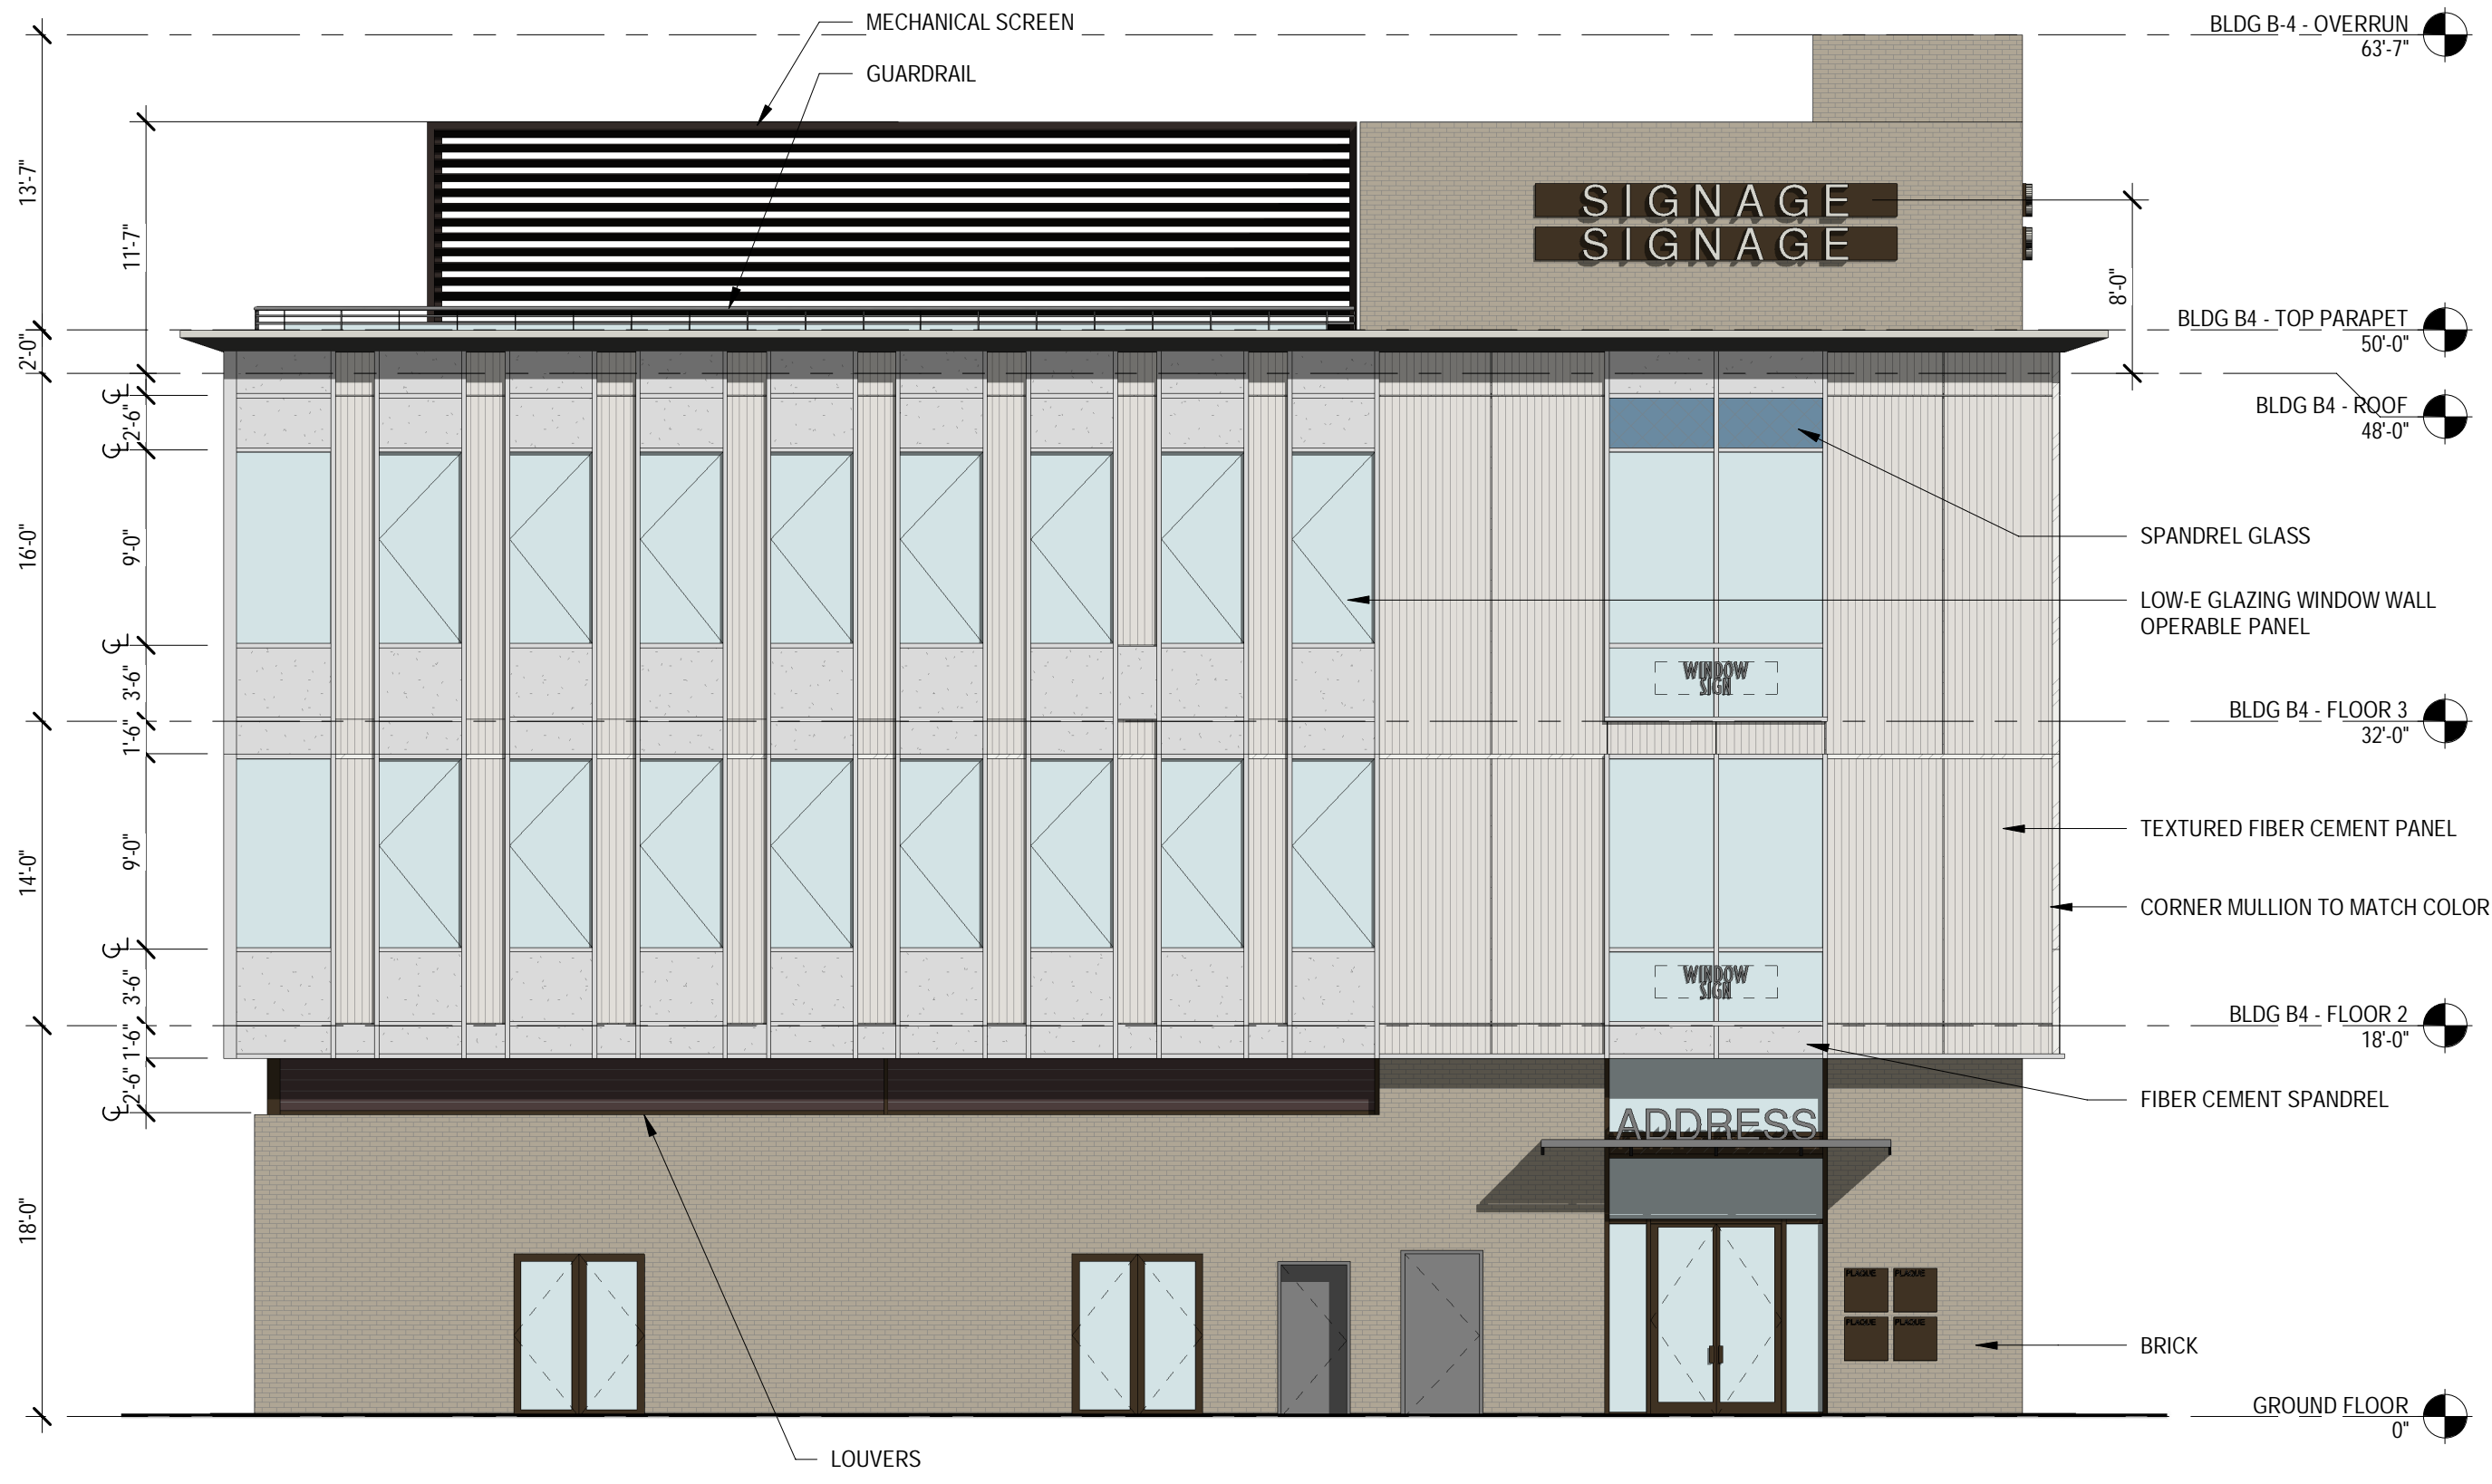


1 BLDG B4 ELEVATION - NORTH
SCALE: 1/8" = 1'-0"

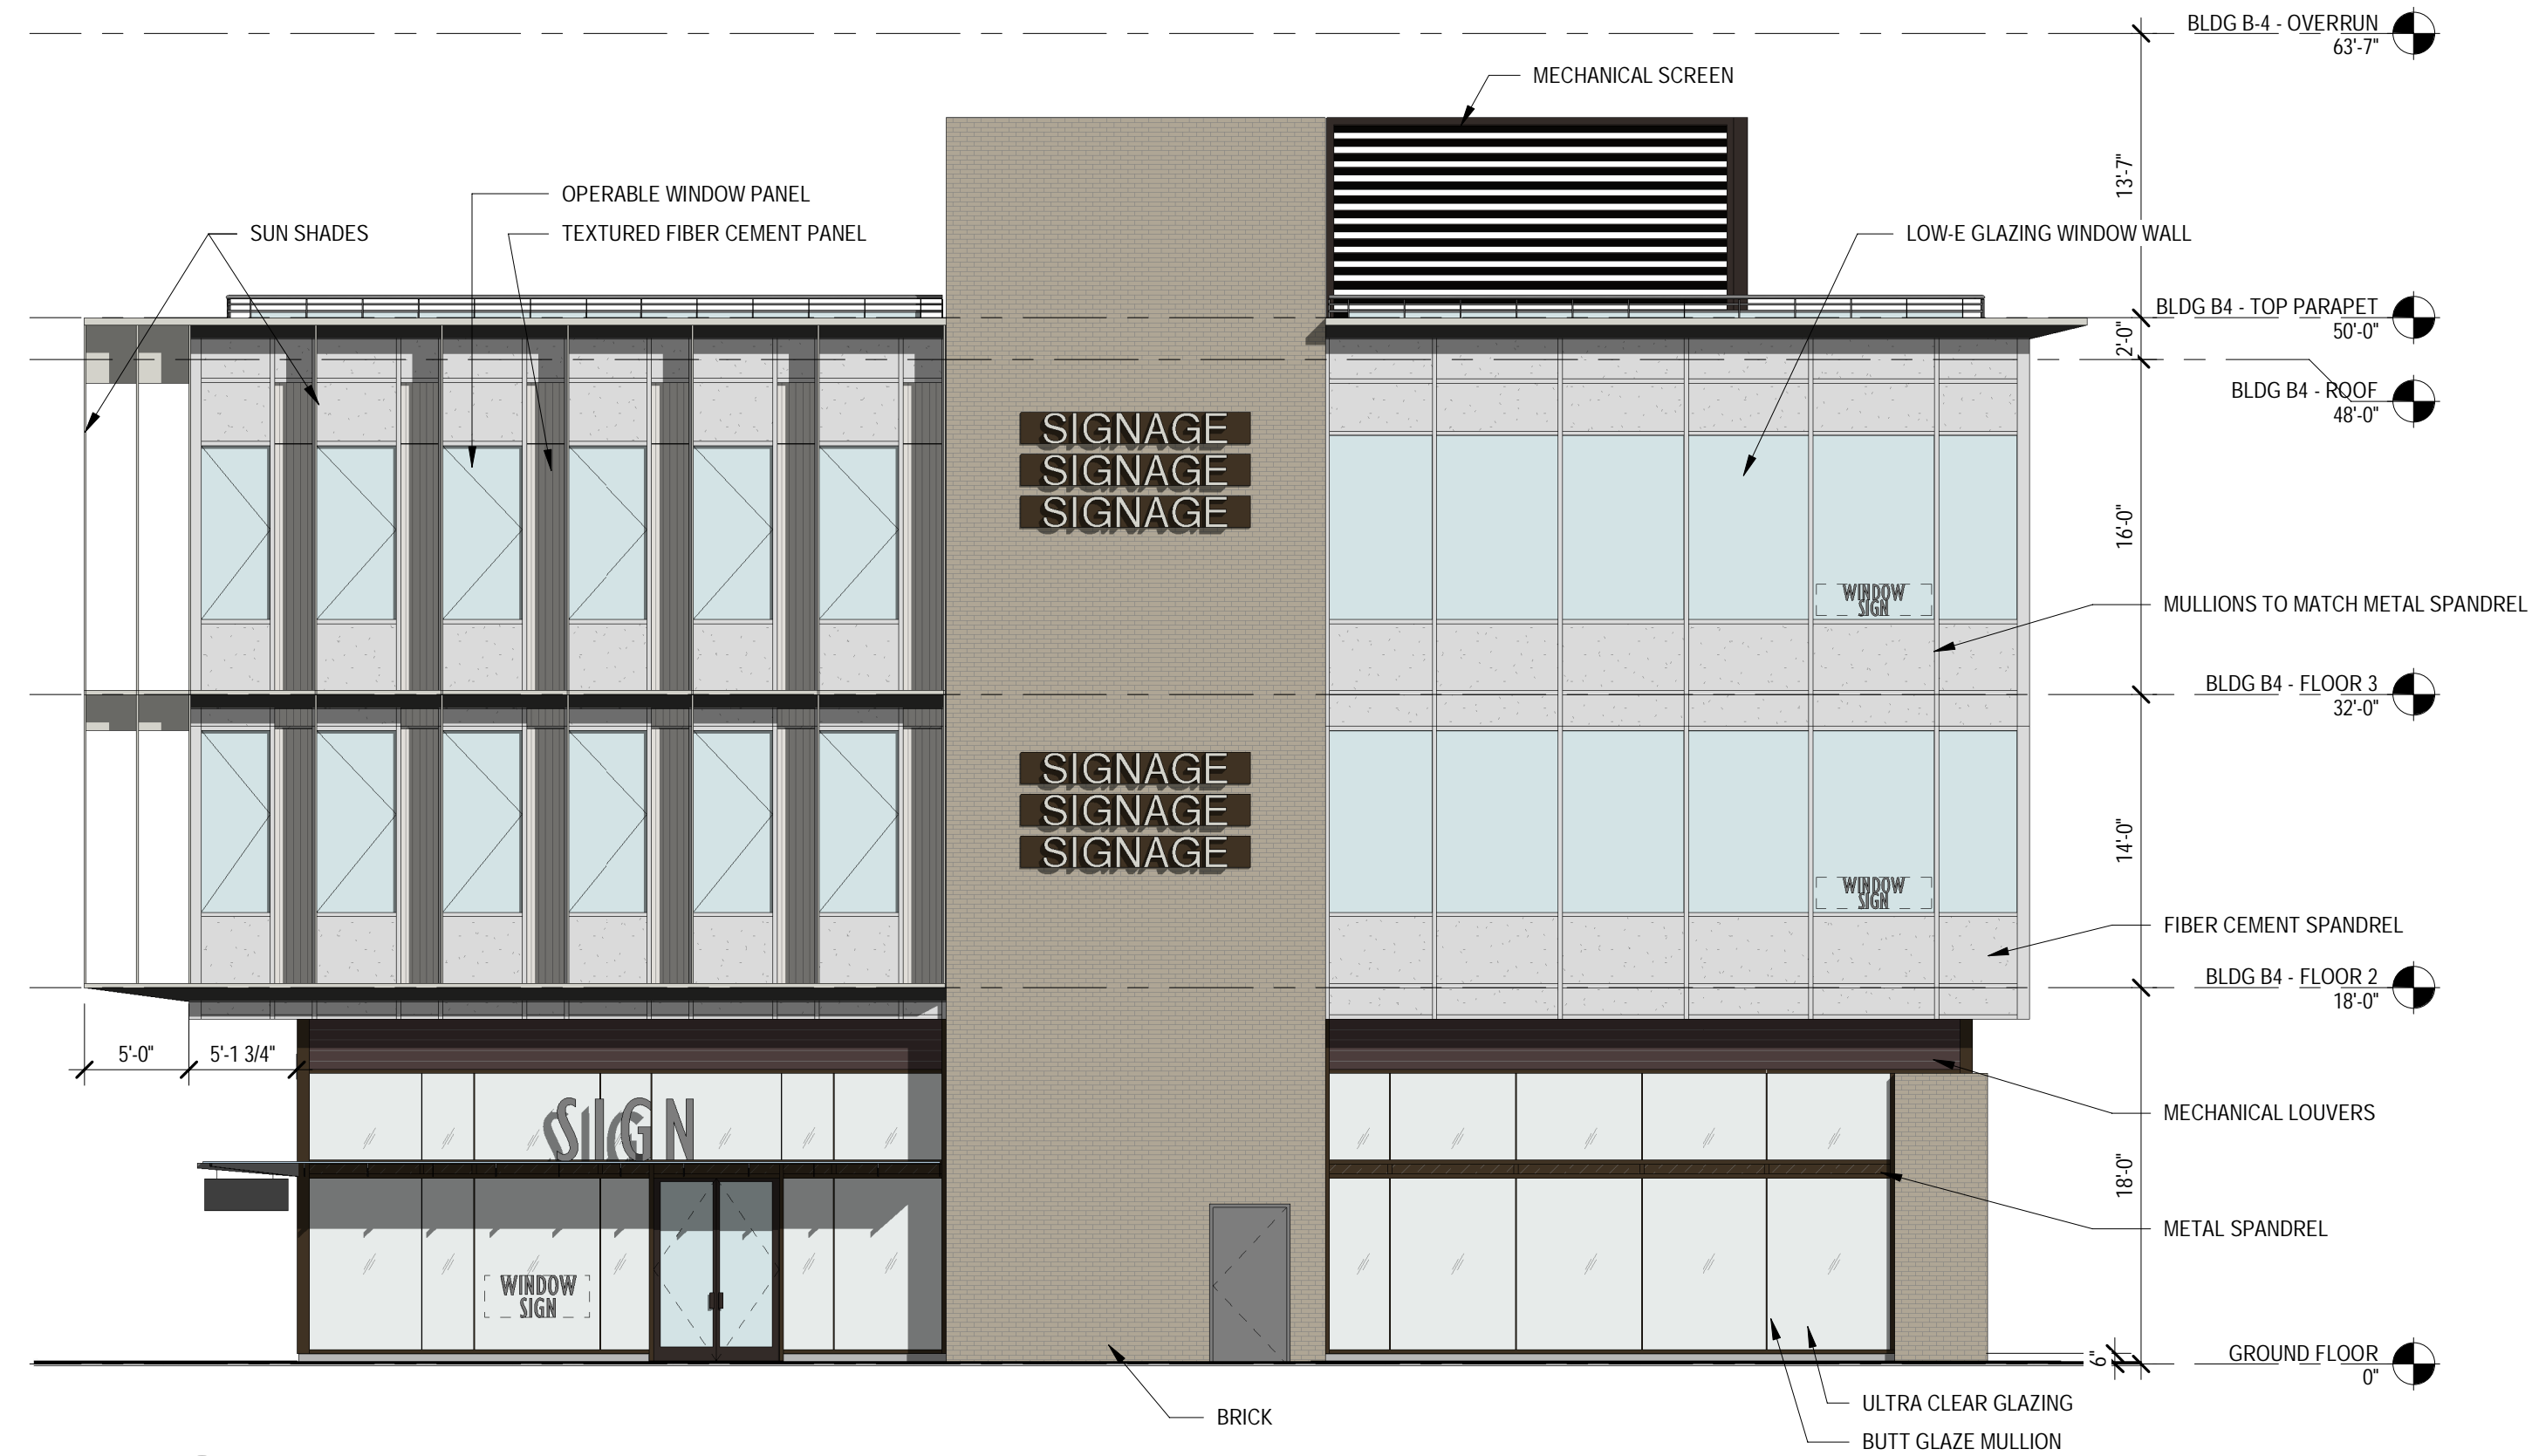

2 BLDG B4 ELEVATION - EAST
SCALE: 1/8" = 1'-0"

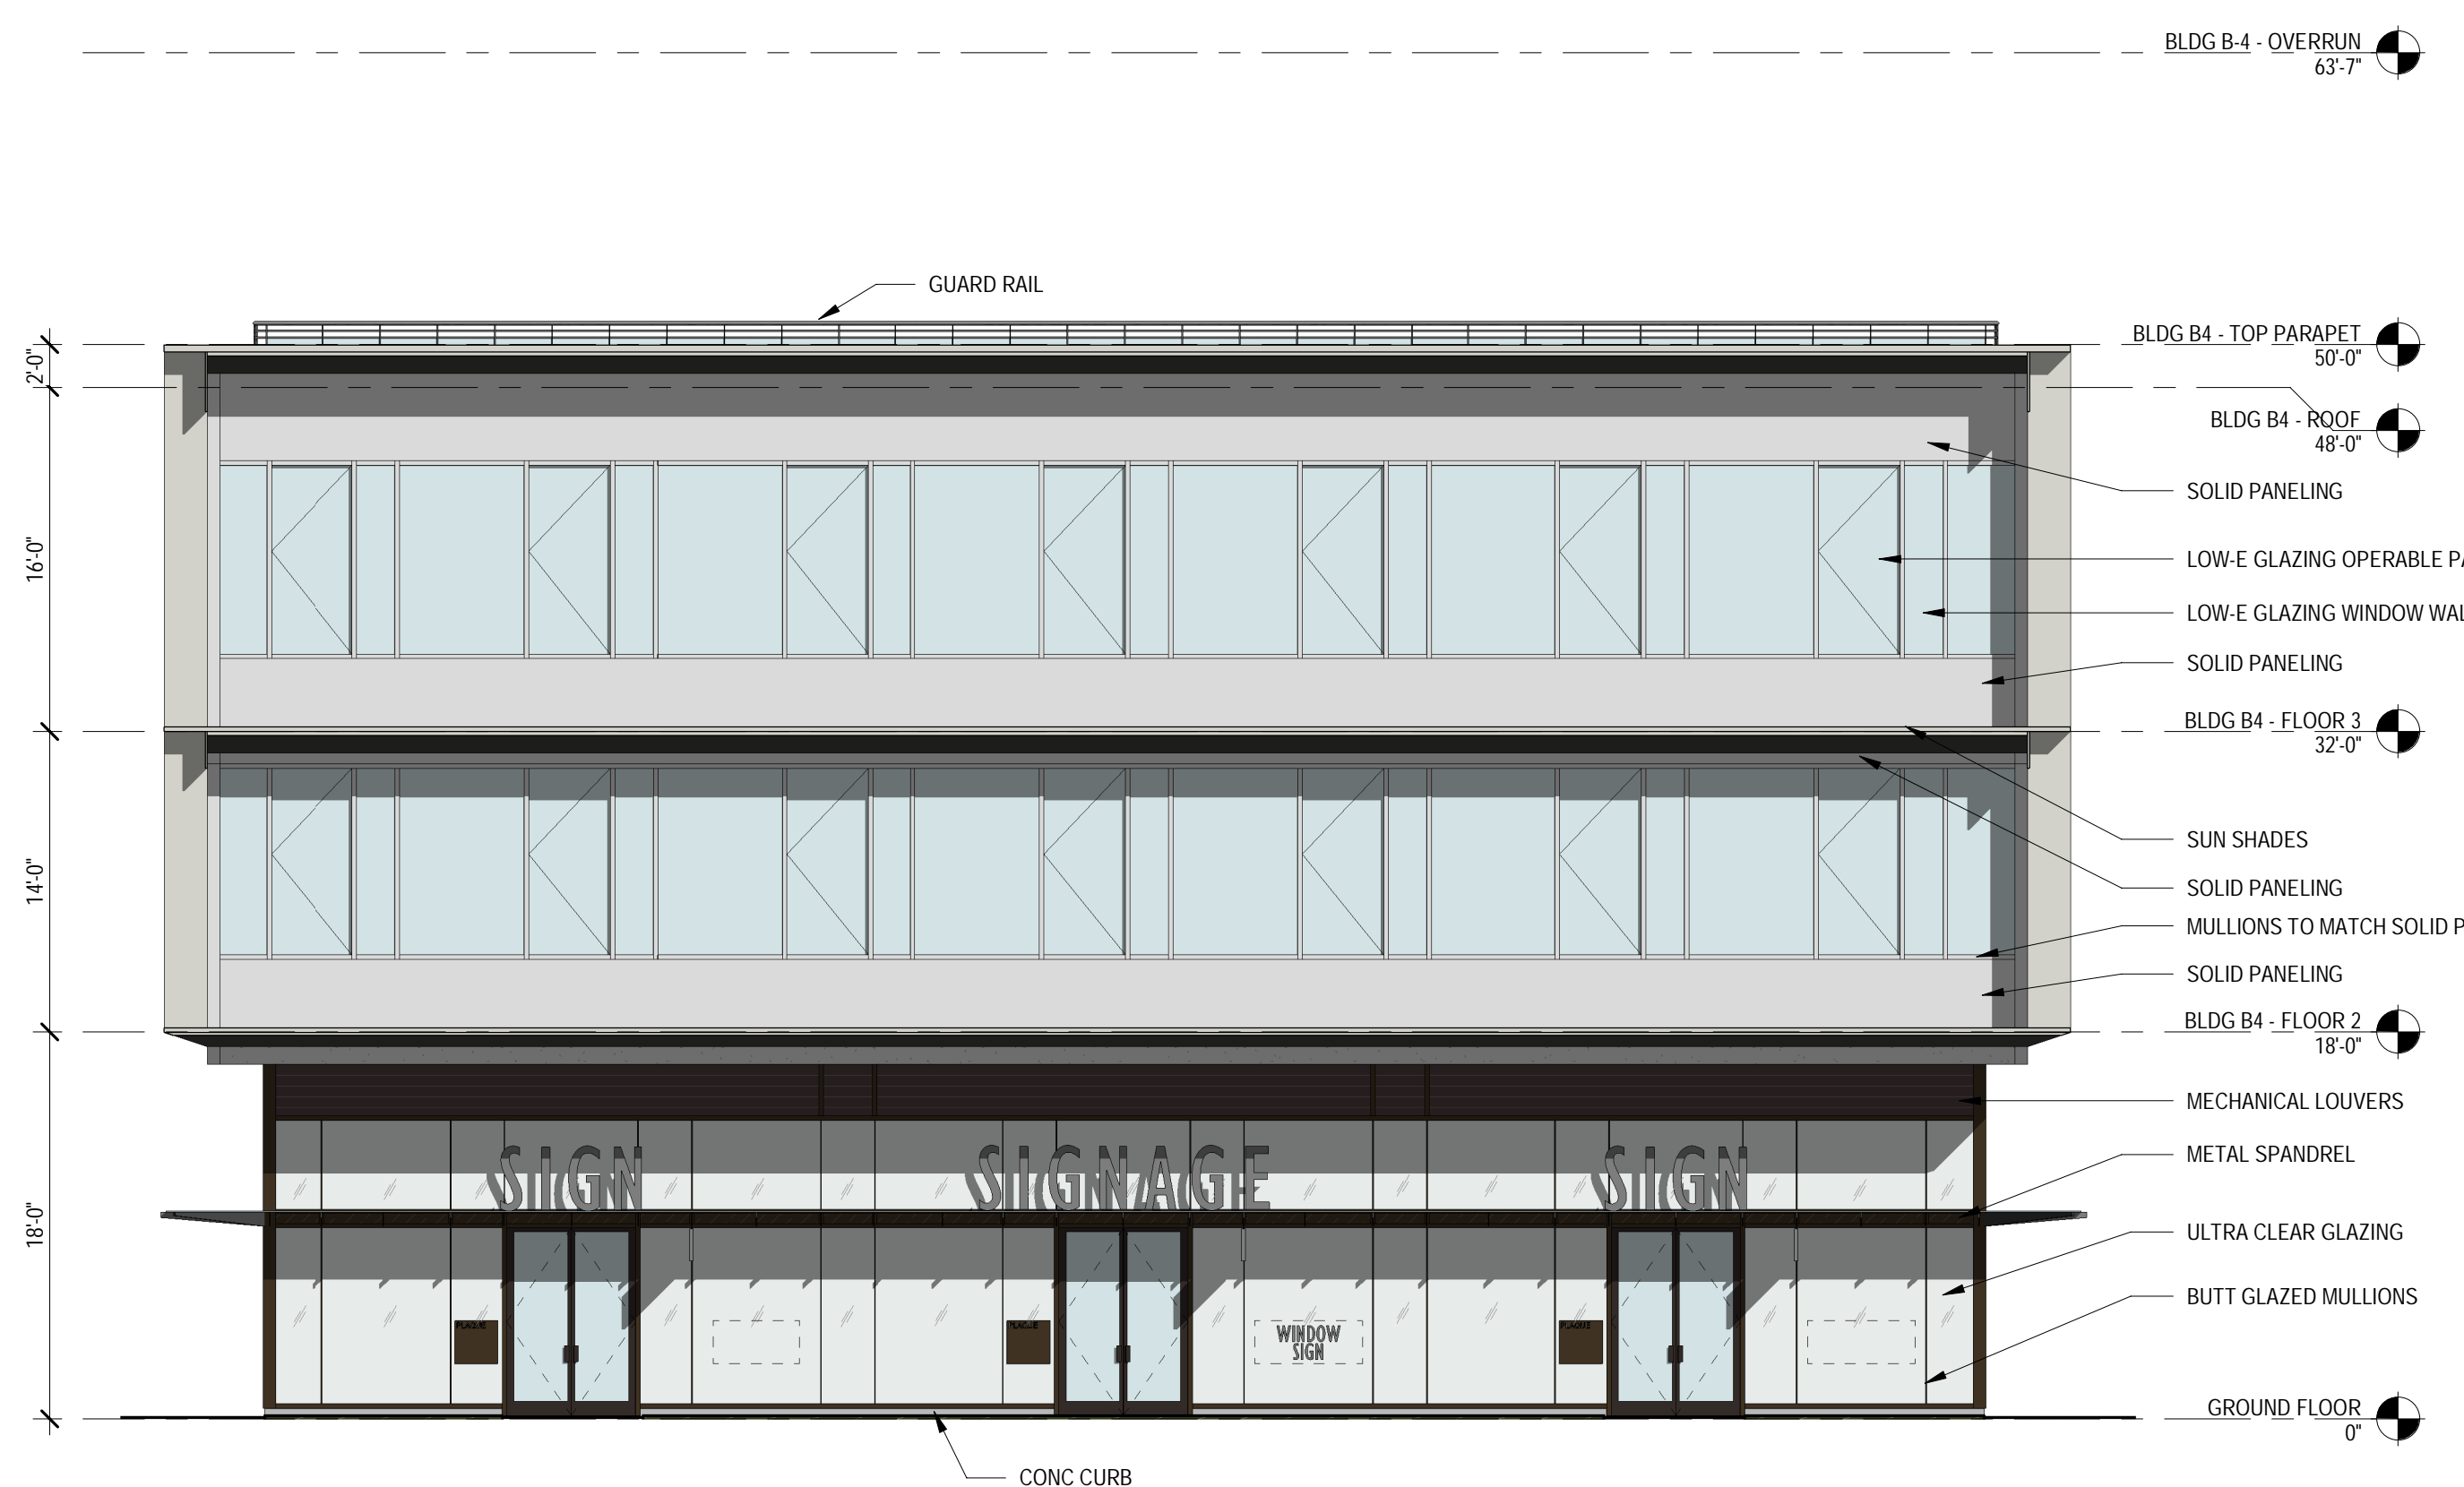

3 BLDG B4 ELEVATION - SOUTH
SCALE: 1/8" = 1'-0"

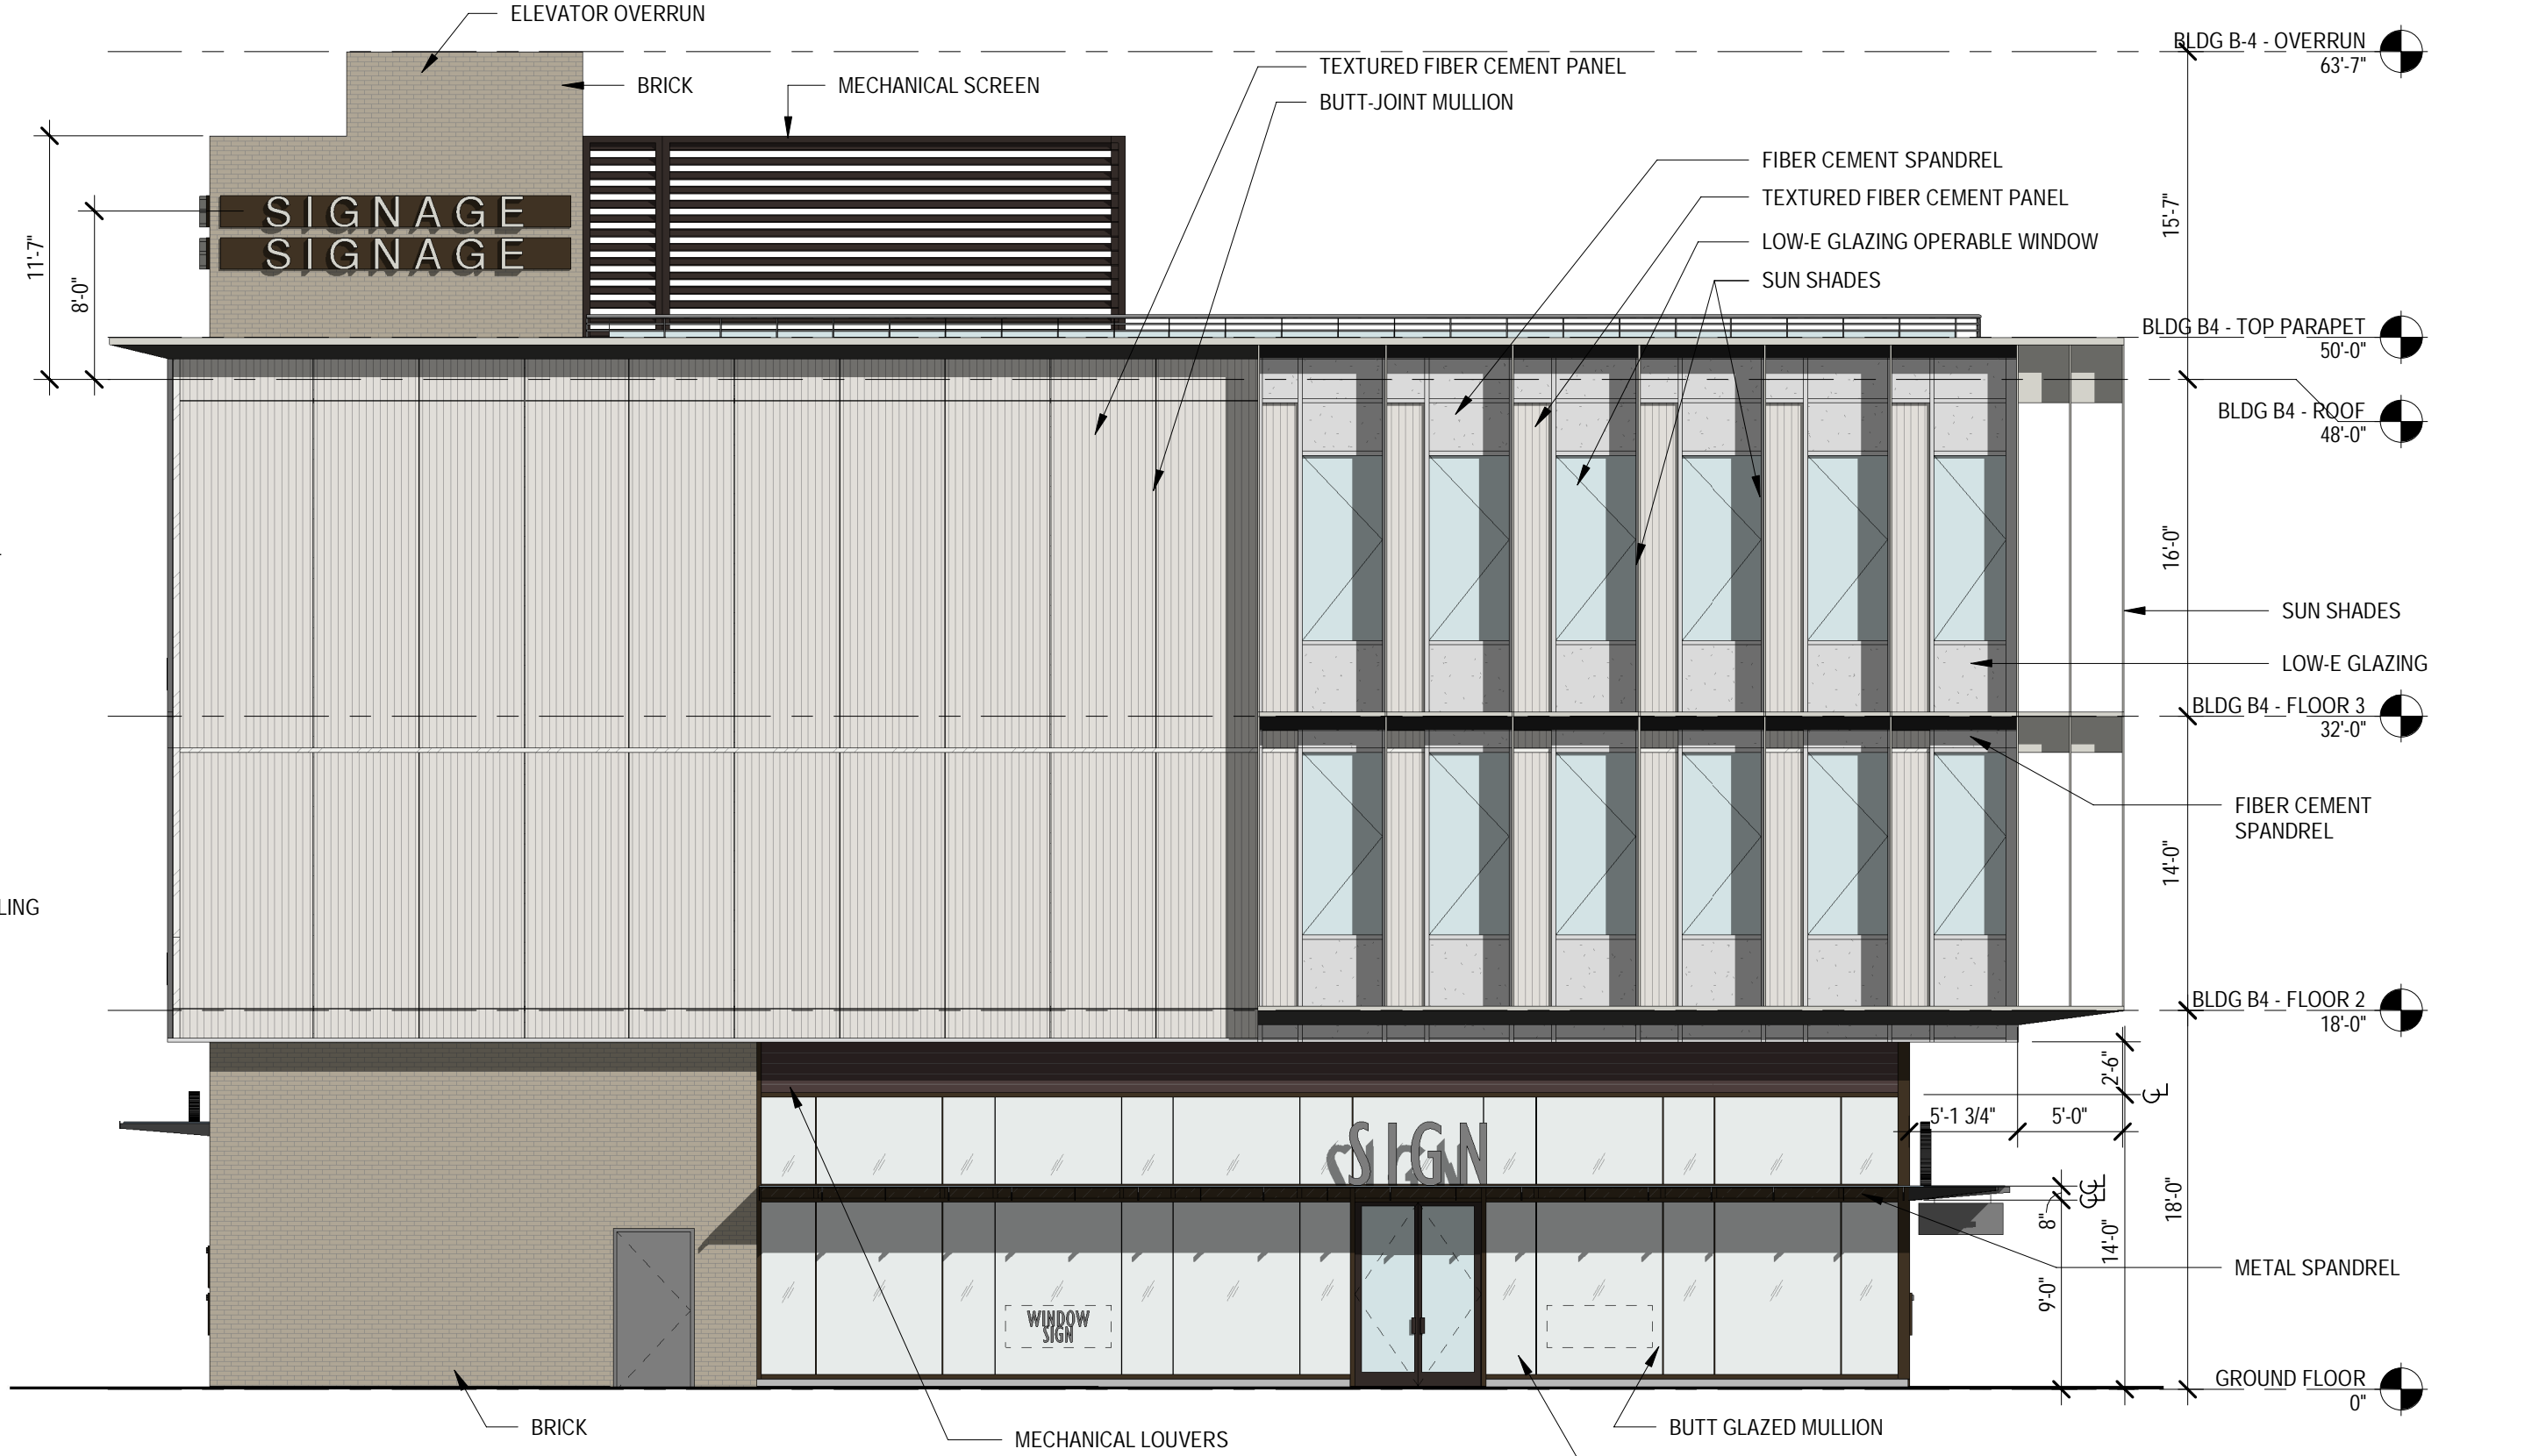

4 BLDG B4 ELEVATION - WEST
SCALE: 1/8" = 1'-0"

2300 US-1
NORTH BRUNSWICK,
NJ 08902

20 West 22nd St, Ste 1403
New York, NY 10010
347 415 8990
MG2.com



CONCEPT
DESIGN
PACKAGE
01.21.2022

LICENSED NAME, ARCHITECT

© MG2 Inc. All rights reserved. No part of this document may be reproduced in any form or by any means without permission in writing from MG2, Inc.

△	DATE	DESCRIPTION

Project Number
PM: VICTOR MALERBA
DRAWN BY: AM, KM
01.21.2022

BUILDING B4
ELEVATIONS

003.B



2300 US-1
NORTH BRUNSWICK,
NJ 08902

20 West 22nd St, Ste 1403
New York, NY 10010
347 415 8990
MG2.com



CONCEPT
DESIGN
PACKAGE
01.21.2022

LICENSED NAME, ARCHITECT

© MG2 Inc. All rights reserved. No part of this document may be reproduced in any form or by any means without permission in writing from MG2, Inc.

△	DATE	DESCRIPTION

Project Number
PM: VICTOR MALERBA
DRAWN BY: AM, KM
01.21.2022

BUILDING B4
PERSPECTIVES


004




TEXTURED FIBER
CEMENT PANEL



FIBER CEMENT
PANEL SPANDREL

 

SUN SHADES

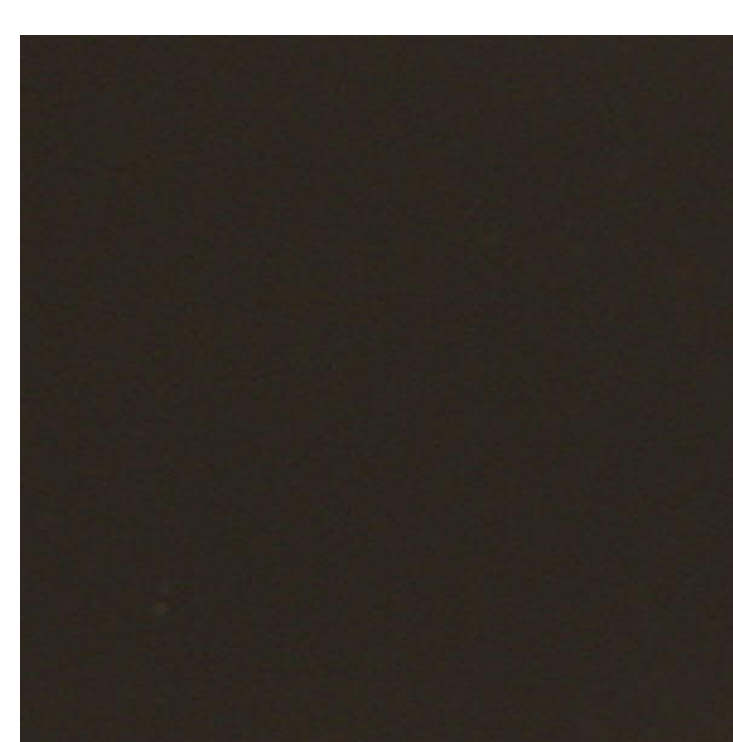


BRONZE METAL




BRICK




STOREFRONT GLAZING

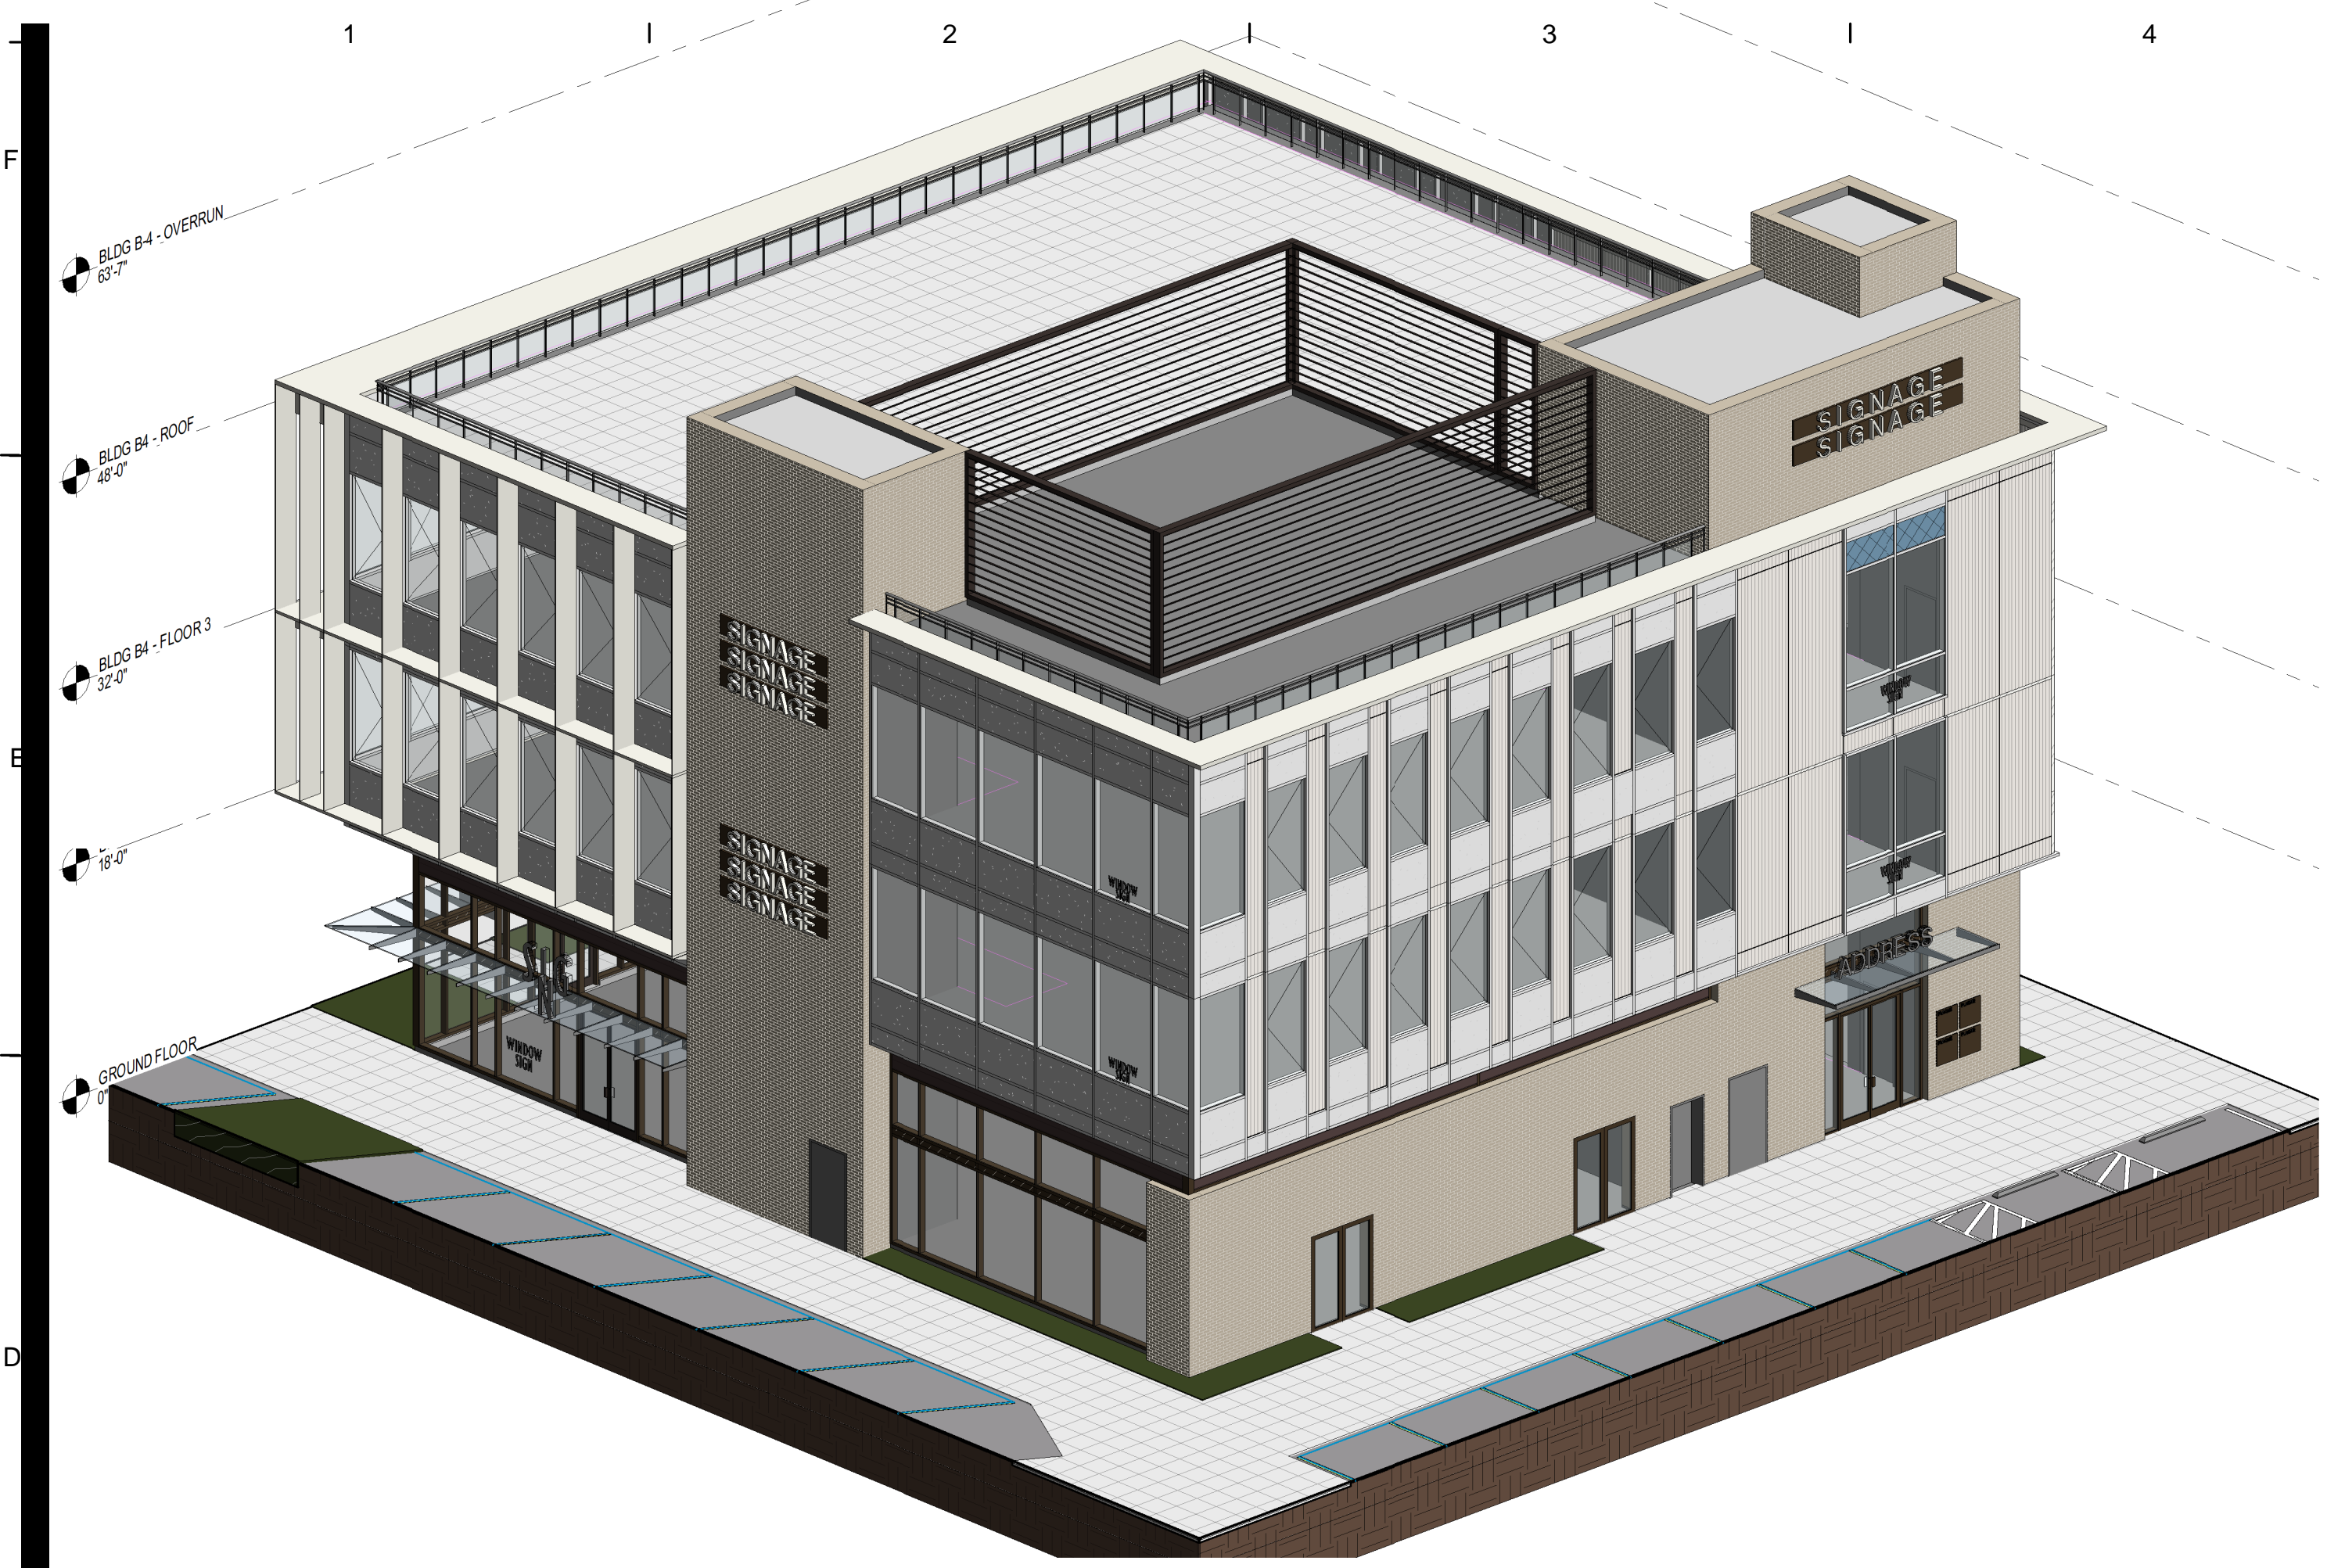


D1 BLDG B4 - NE AXON
SCALE:

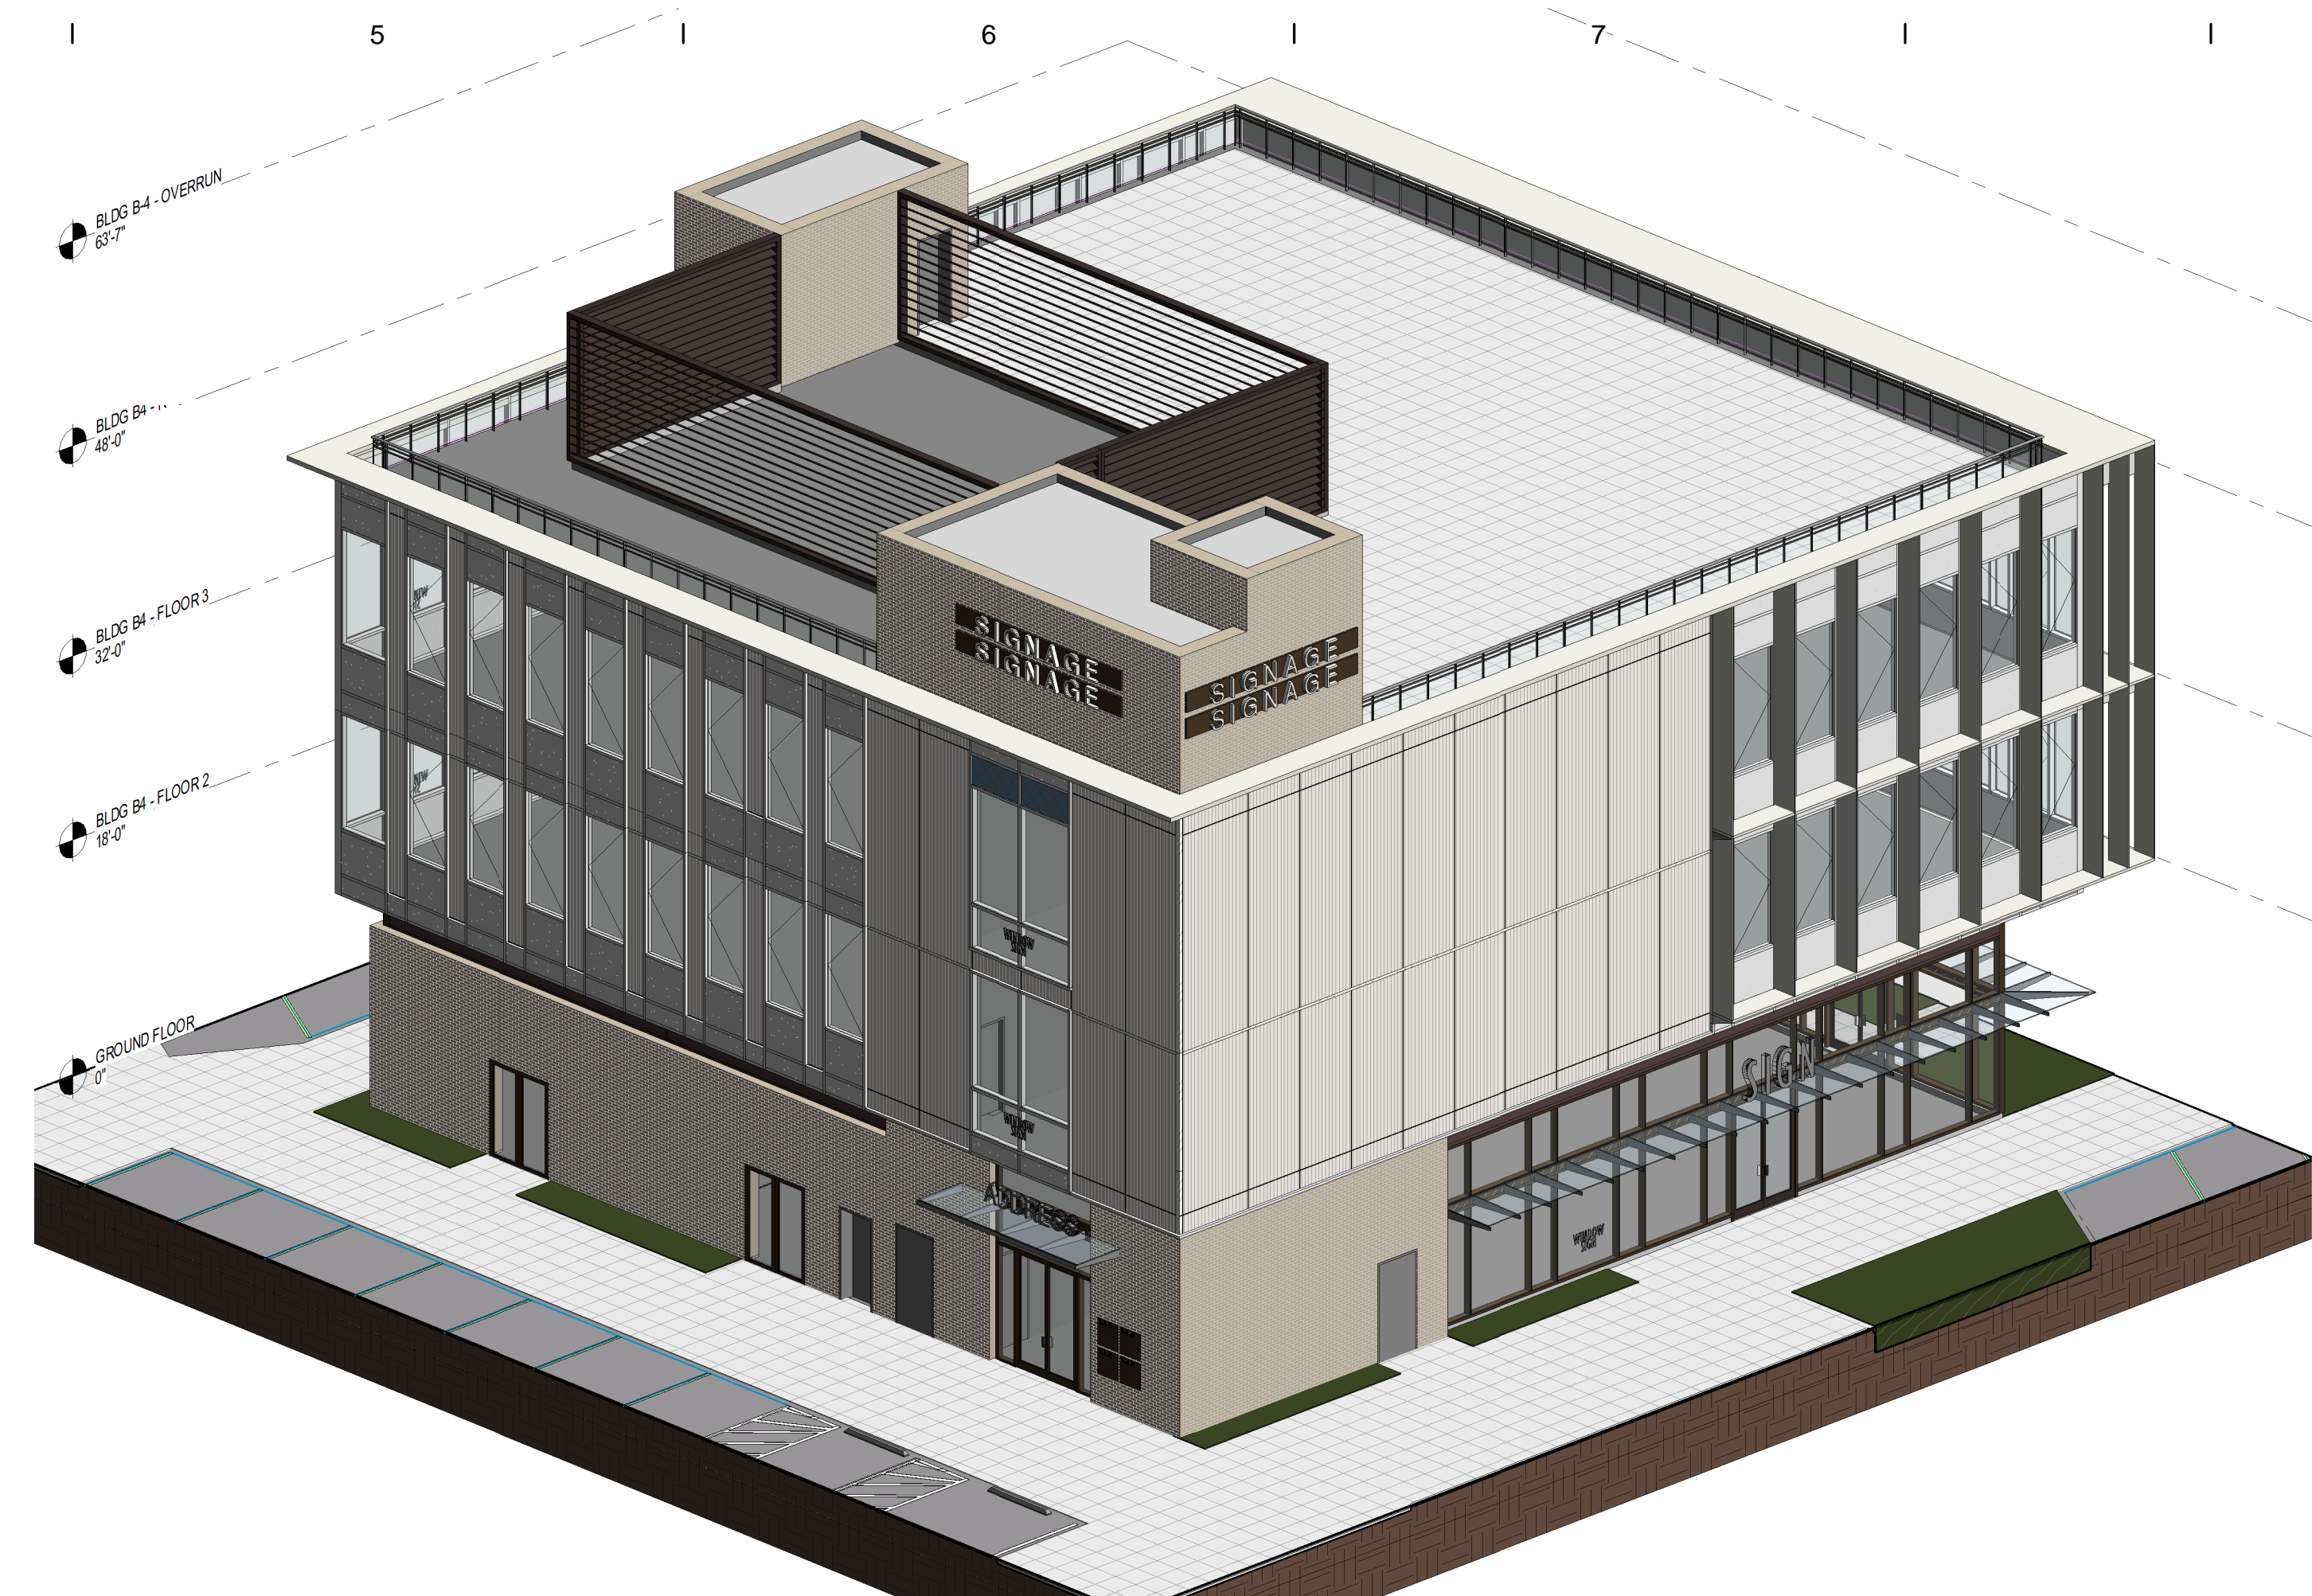

D6 BLDG B4 - NW AXON
SCALE:

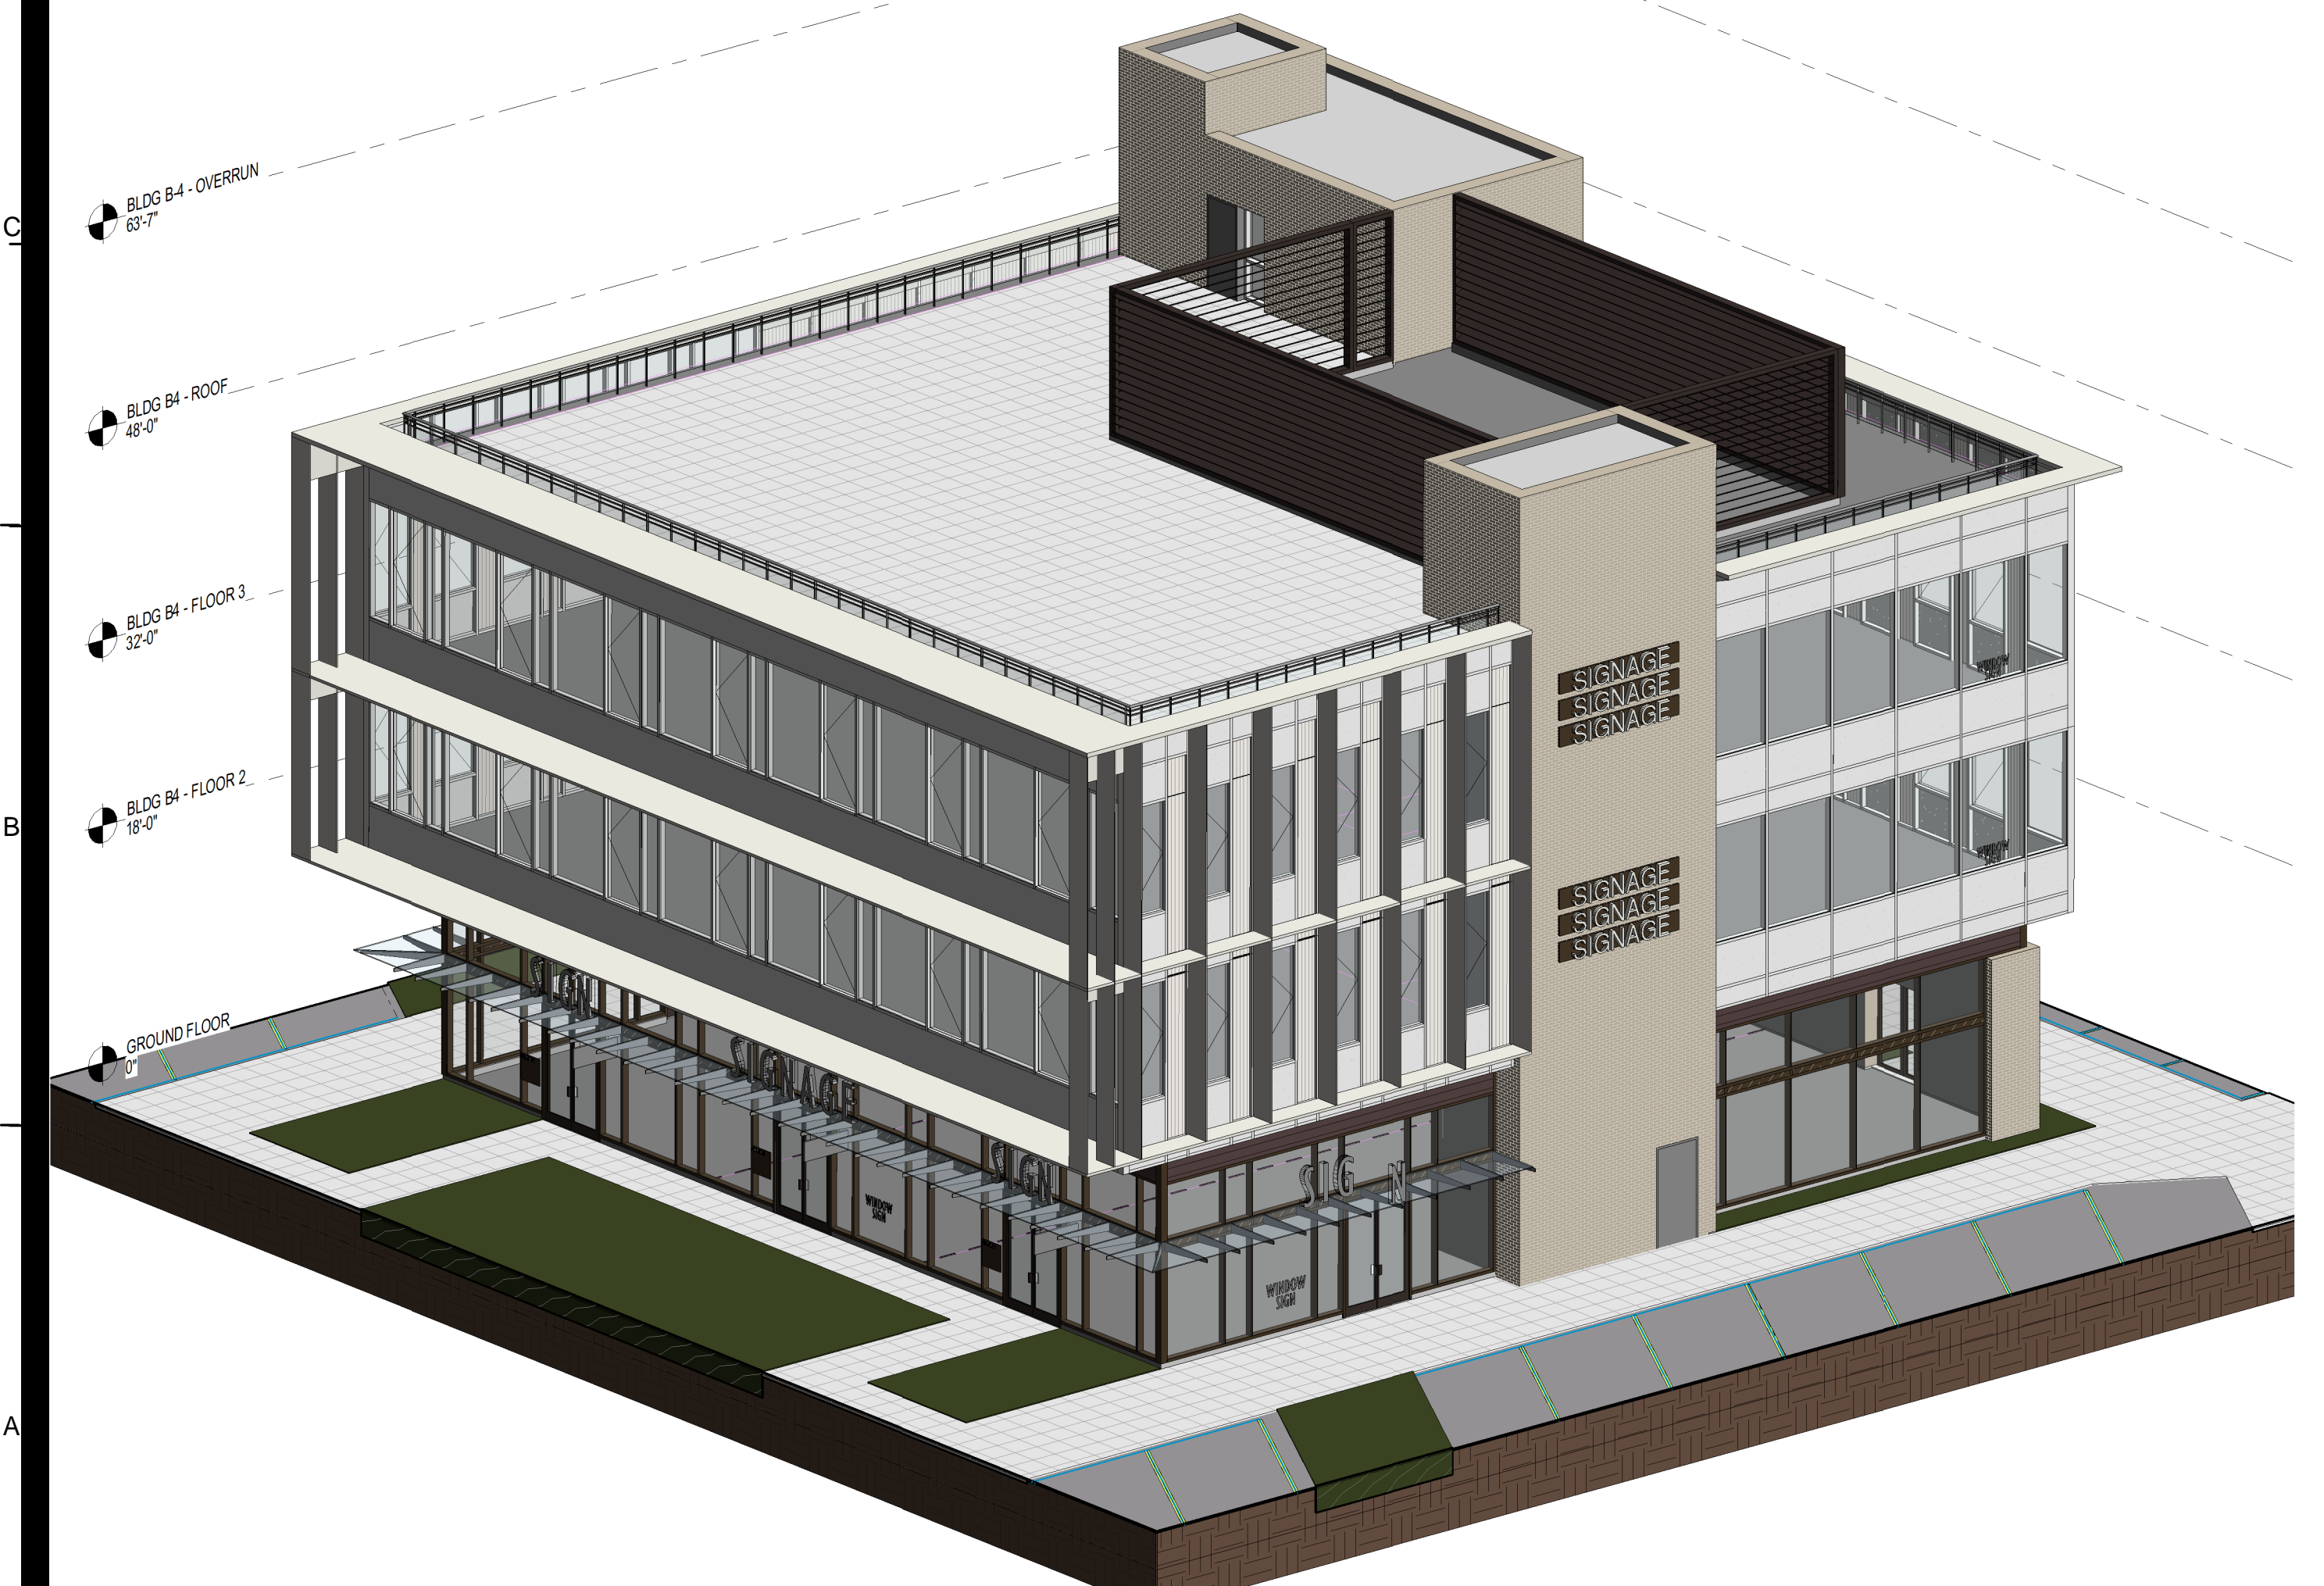

A1 BLDG B4 - SE AXON
SCALE:

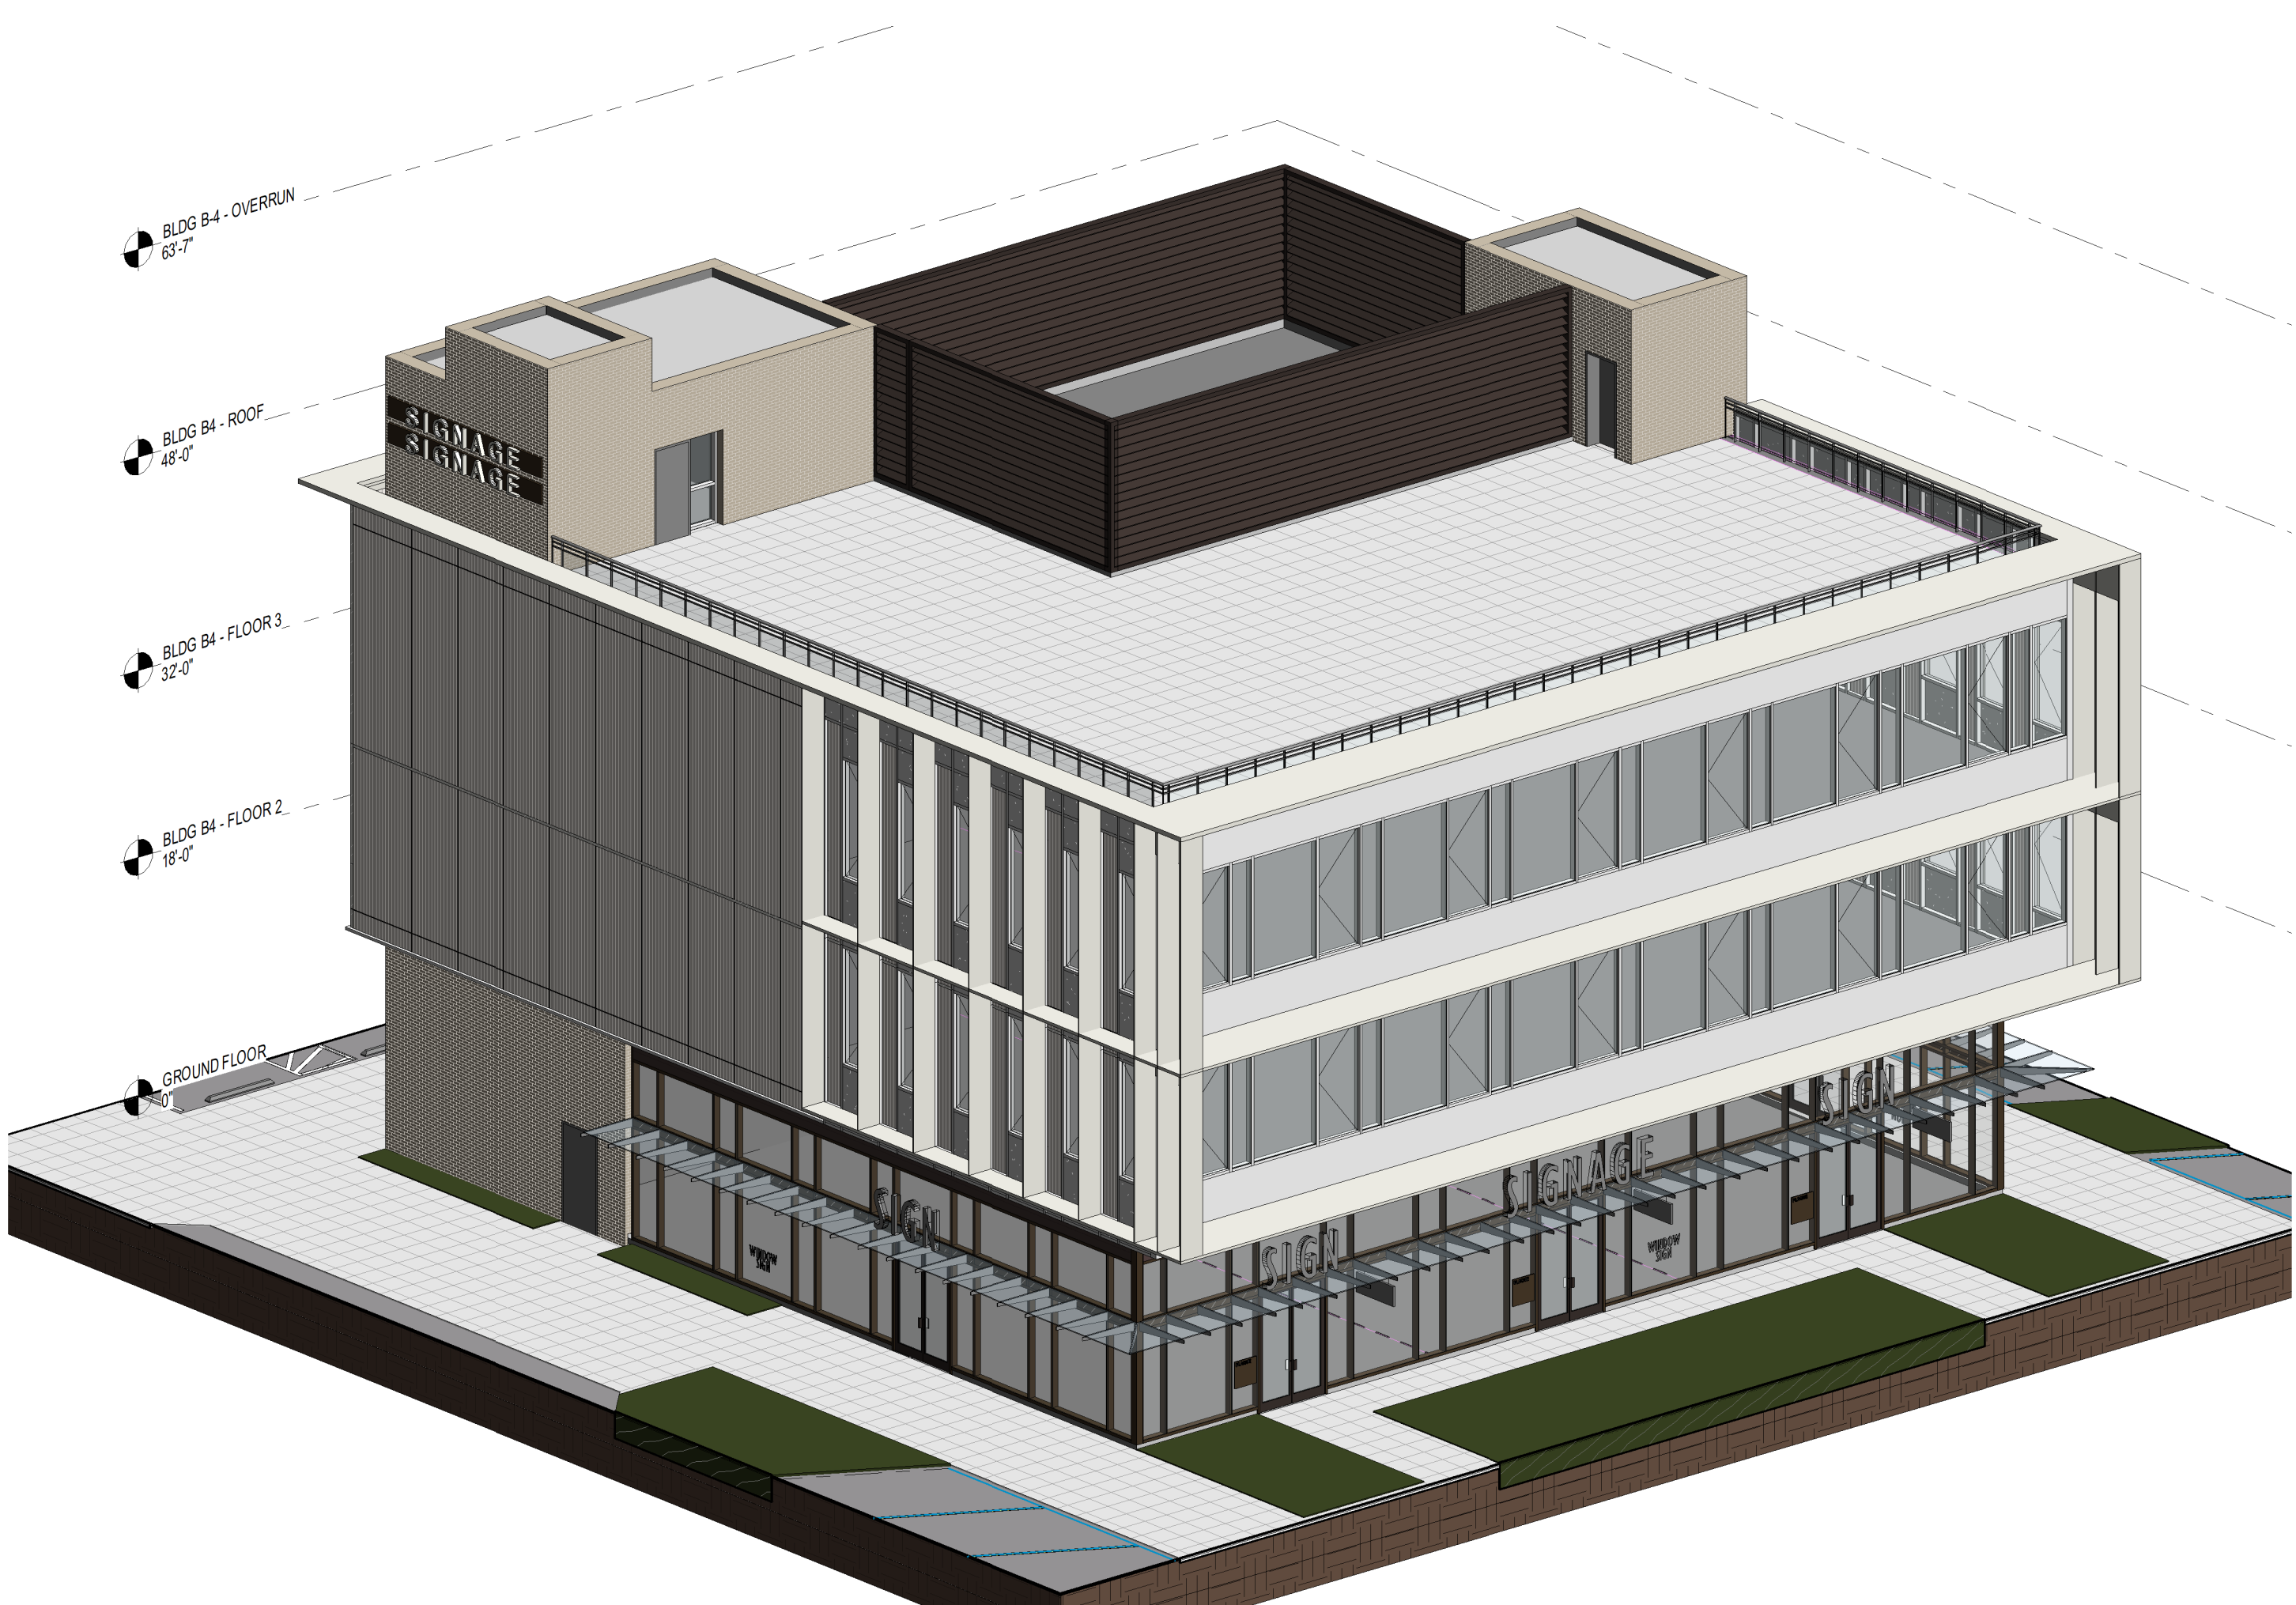

A6 BLDG B4 - SW AXON
SCALE:

2300 US-1
NORTH BRUNSWICK,
NJ 08902

20 West 22nd St, Ste 1403
New York, NY 10010
347 415 8990
MG2.com



CONCEPT
DESIGN
PACKAGE
01.21.2022

LICENSED NAME, ARCHITECT


© MG2 Inc. All rights reserved. No part of this document may be reproduced in any form or by any means without permission in writing from MG2, Inc.

△	DATE	DESCRIPTION


Project Number
PM: VICTOR MALERBA
DRAWN BY: AM, KM
01.21.2022

BUILDING B4 3D
AXONS

006

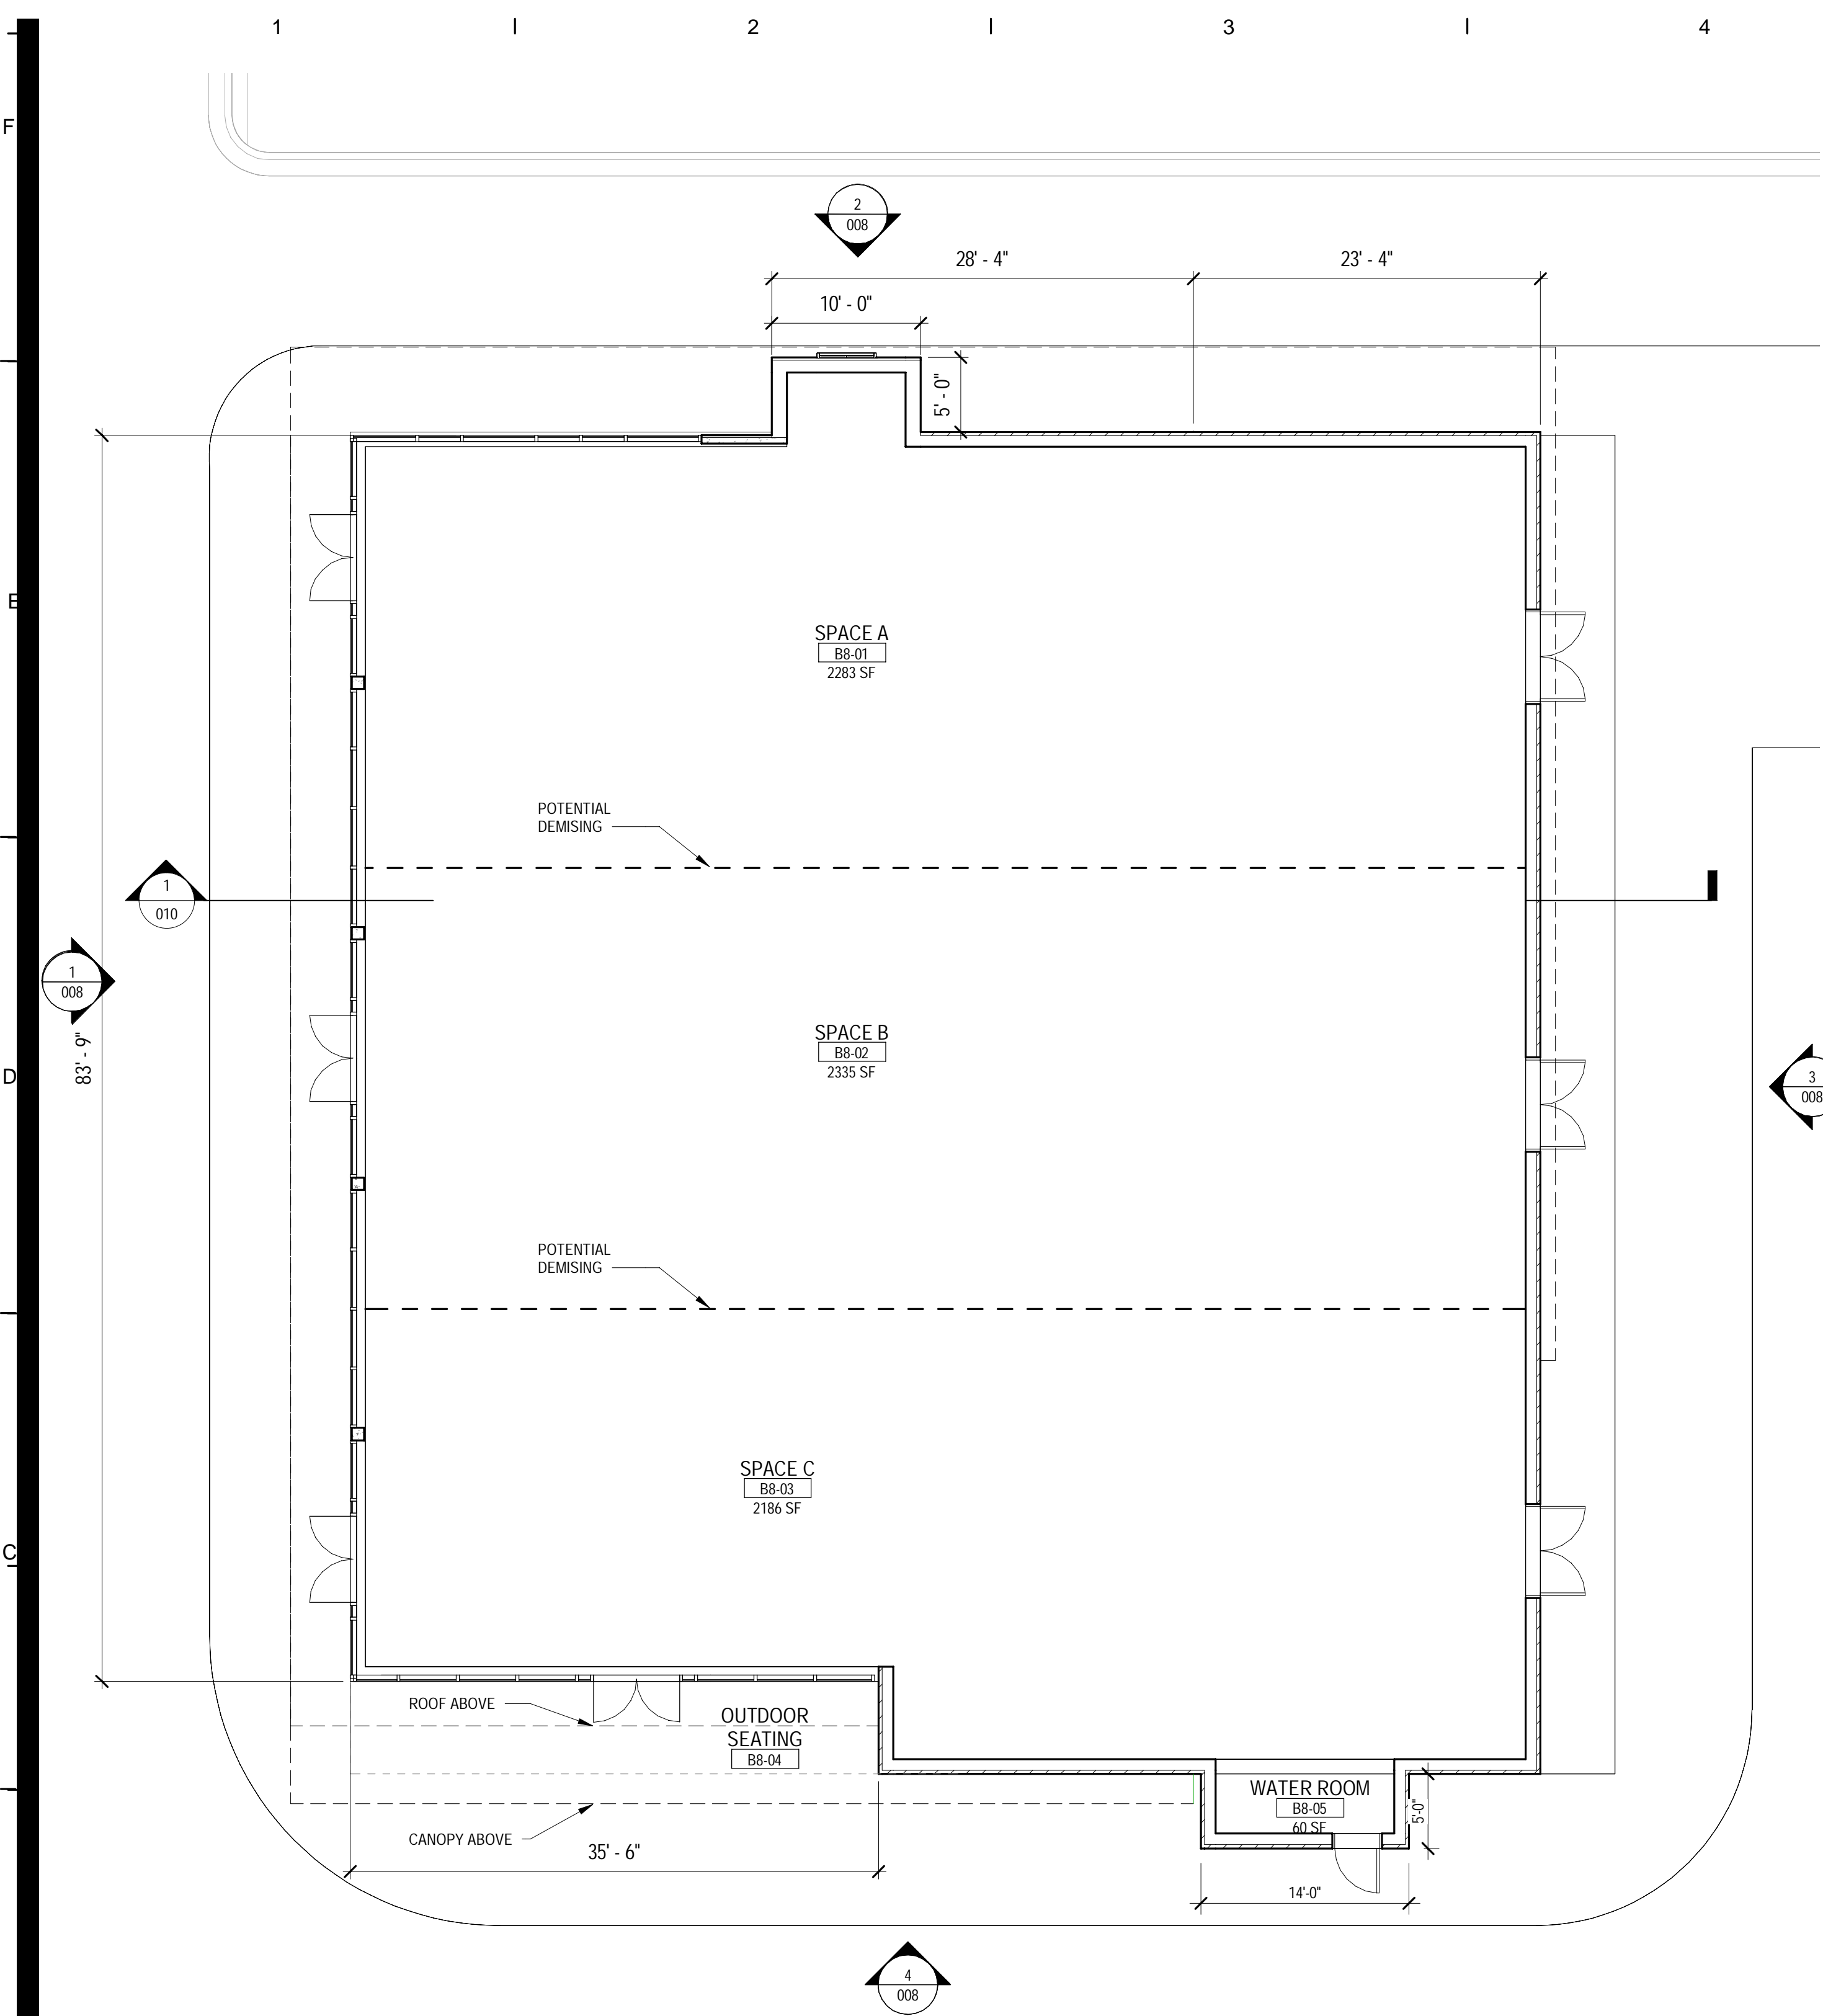

1 BUILDING B8 GROUND FLOOR PLAN
SCALE: 1/8" = 1'-0"

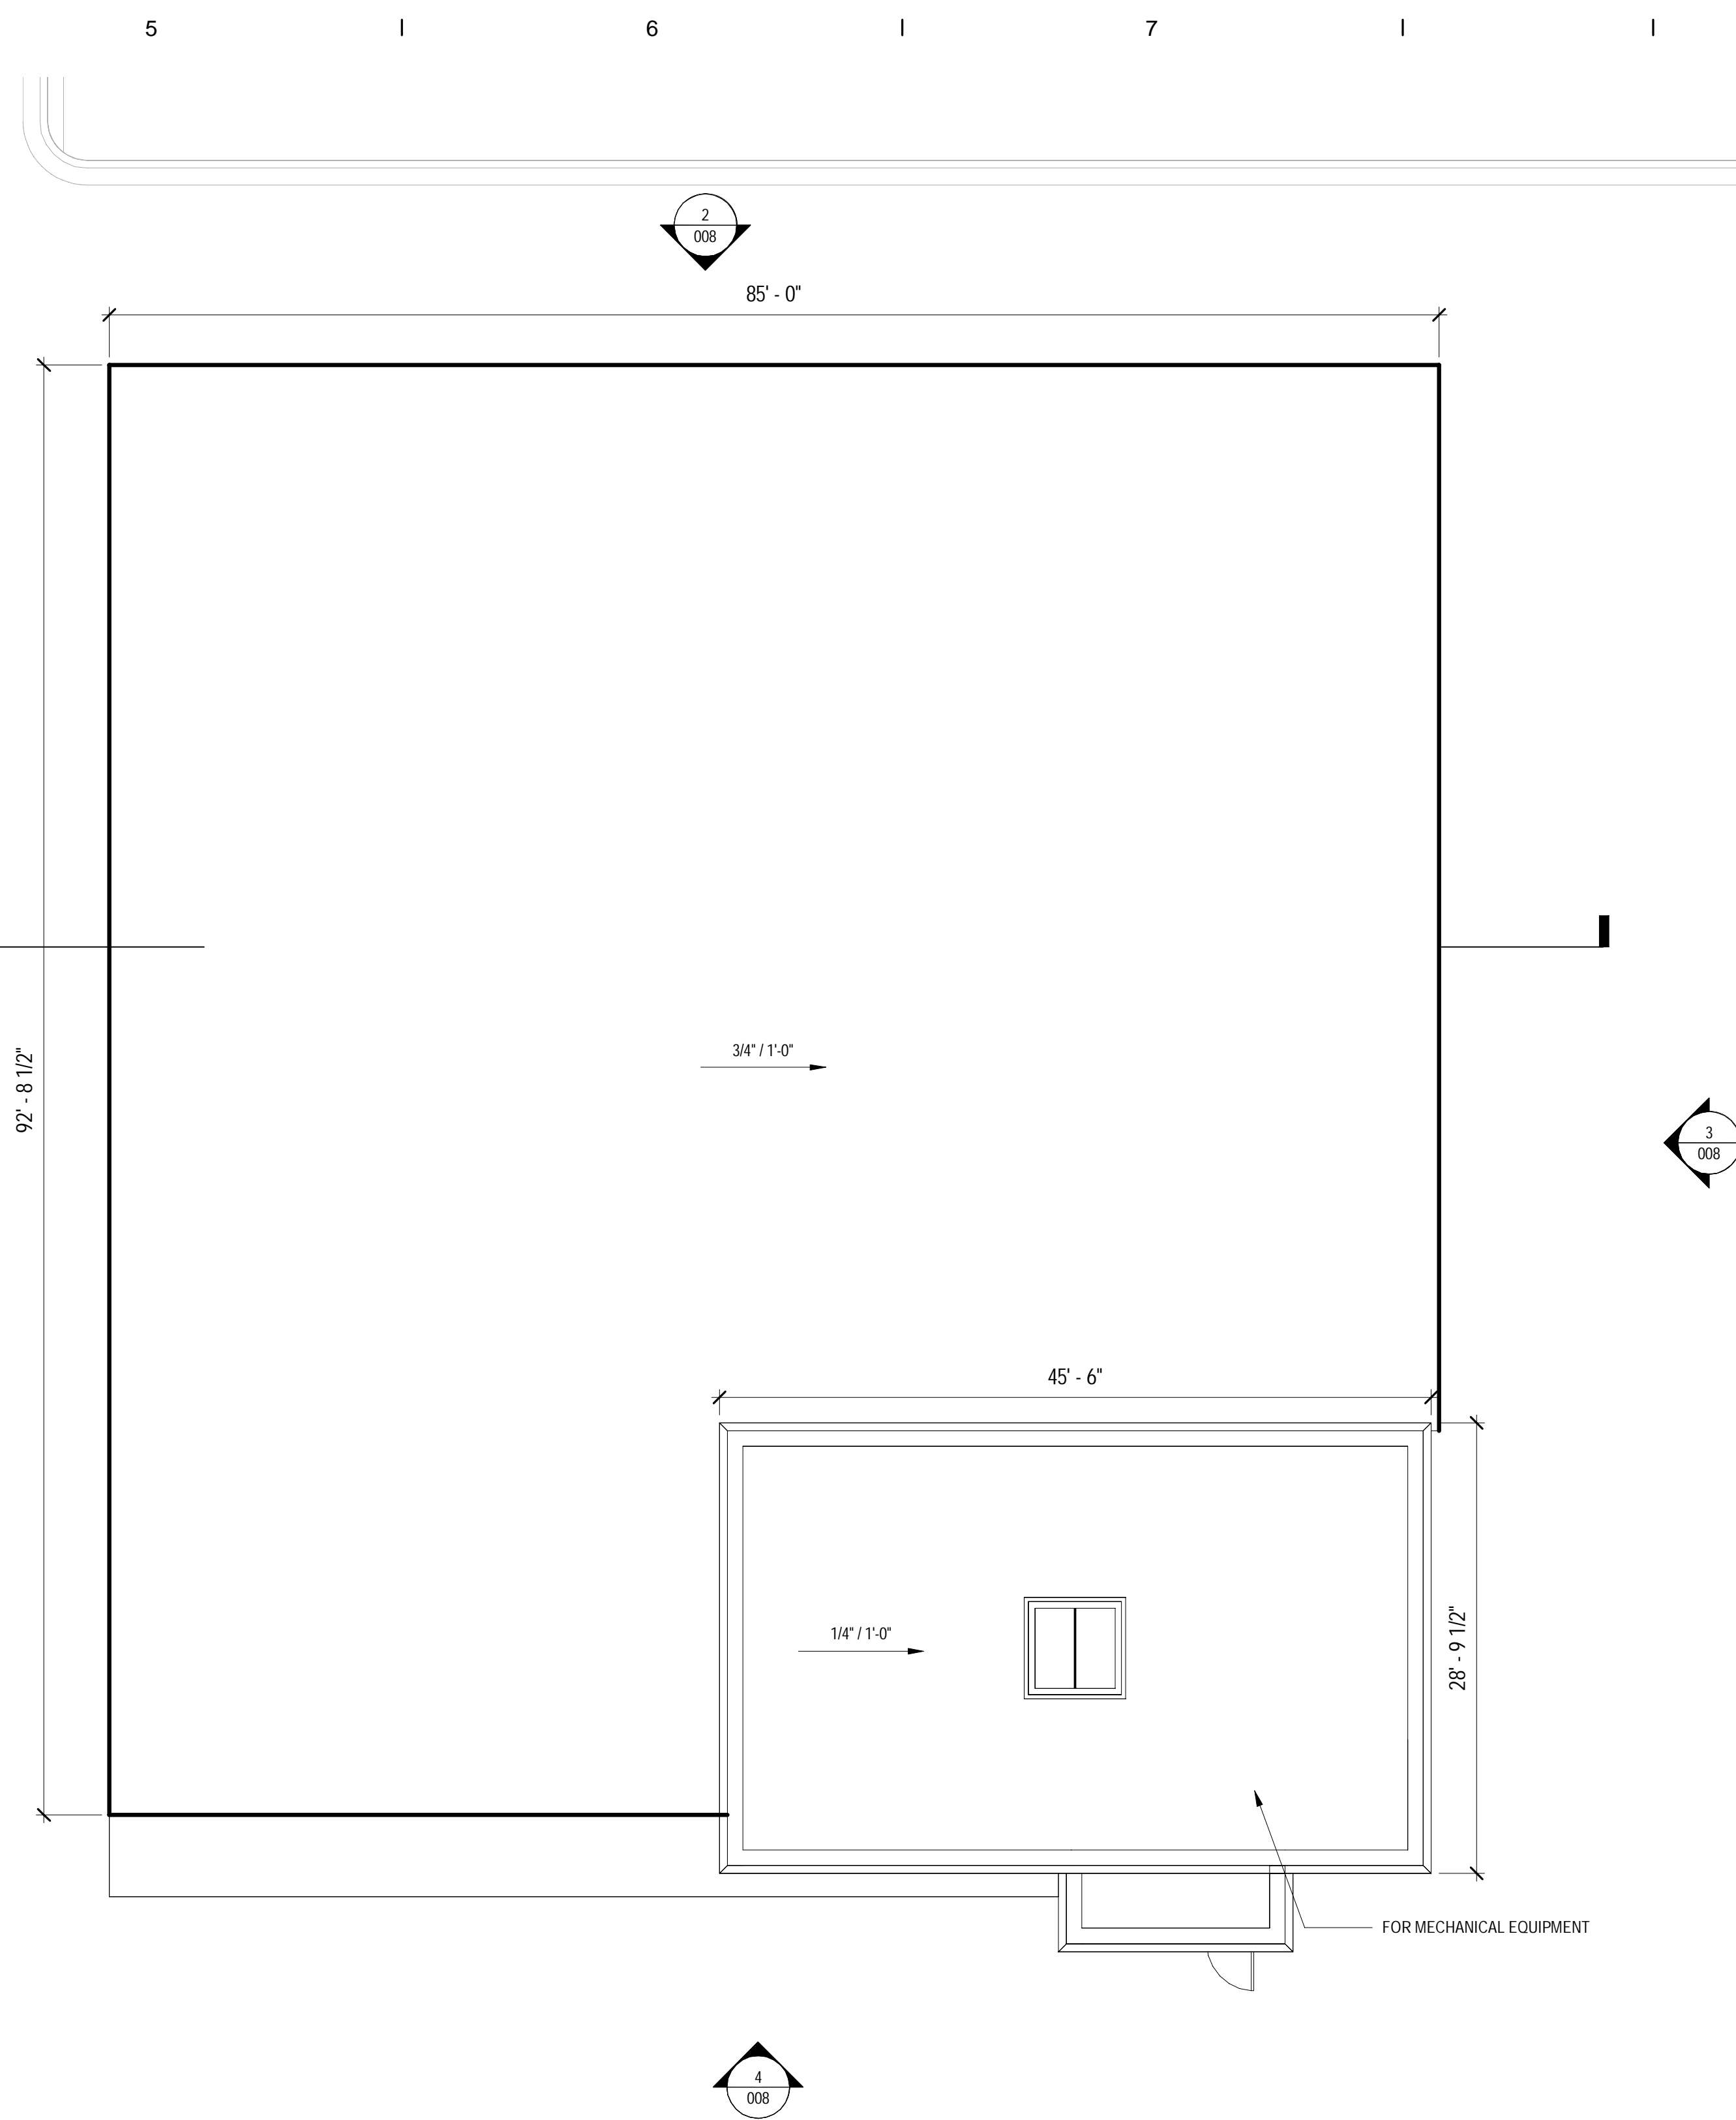

2 BUILDING B8 ROOF PLAN
SCALE: 1/8" = 1'-0"

2300 US-1
NORTH BRUNSWICK,
NJ 08902

20 West 22nd St, Ste 1403
New York, NY 10010
347 415 8990
MG2.com



CONCEPT
DESIGN
PACKAGE
01.21.2022

LICENSED NAME, ARCHITECT

© MG2 Inc. All rights reserved. No part of this document may be reproduced in any form or by any means without permission in writing from MG2, Inc.

△	DATE	DESCRIPTION

Project Number
PM: VICTOR MALERBA
DRAWN BY: AM, KM
01.21.2022

BUILDING B8 PLANS

007

2300 US-1
NORTH BRUNSWICK,
NJ 08902

20 West 22nd St, Ste 1403
New York, NY 10010
347 415 8990
MG2.com



CONCEPT
DESIGN
PACKAGE
01.21.2022

LICENSED NAME, ARCHITECT


© MG2 Inc. All rights reserved. No part of this document may be reproduced in any form or by any means without permission in writing from MG2, Inc.

△	DATE	DESCRIPTION


Project Number
PM: VICTOR MALERBA
DRAWN BY: AM, KM
01.21.2022

BUILDING B8
ELEVATIONS


008

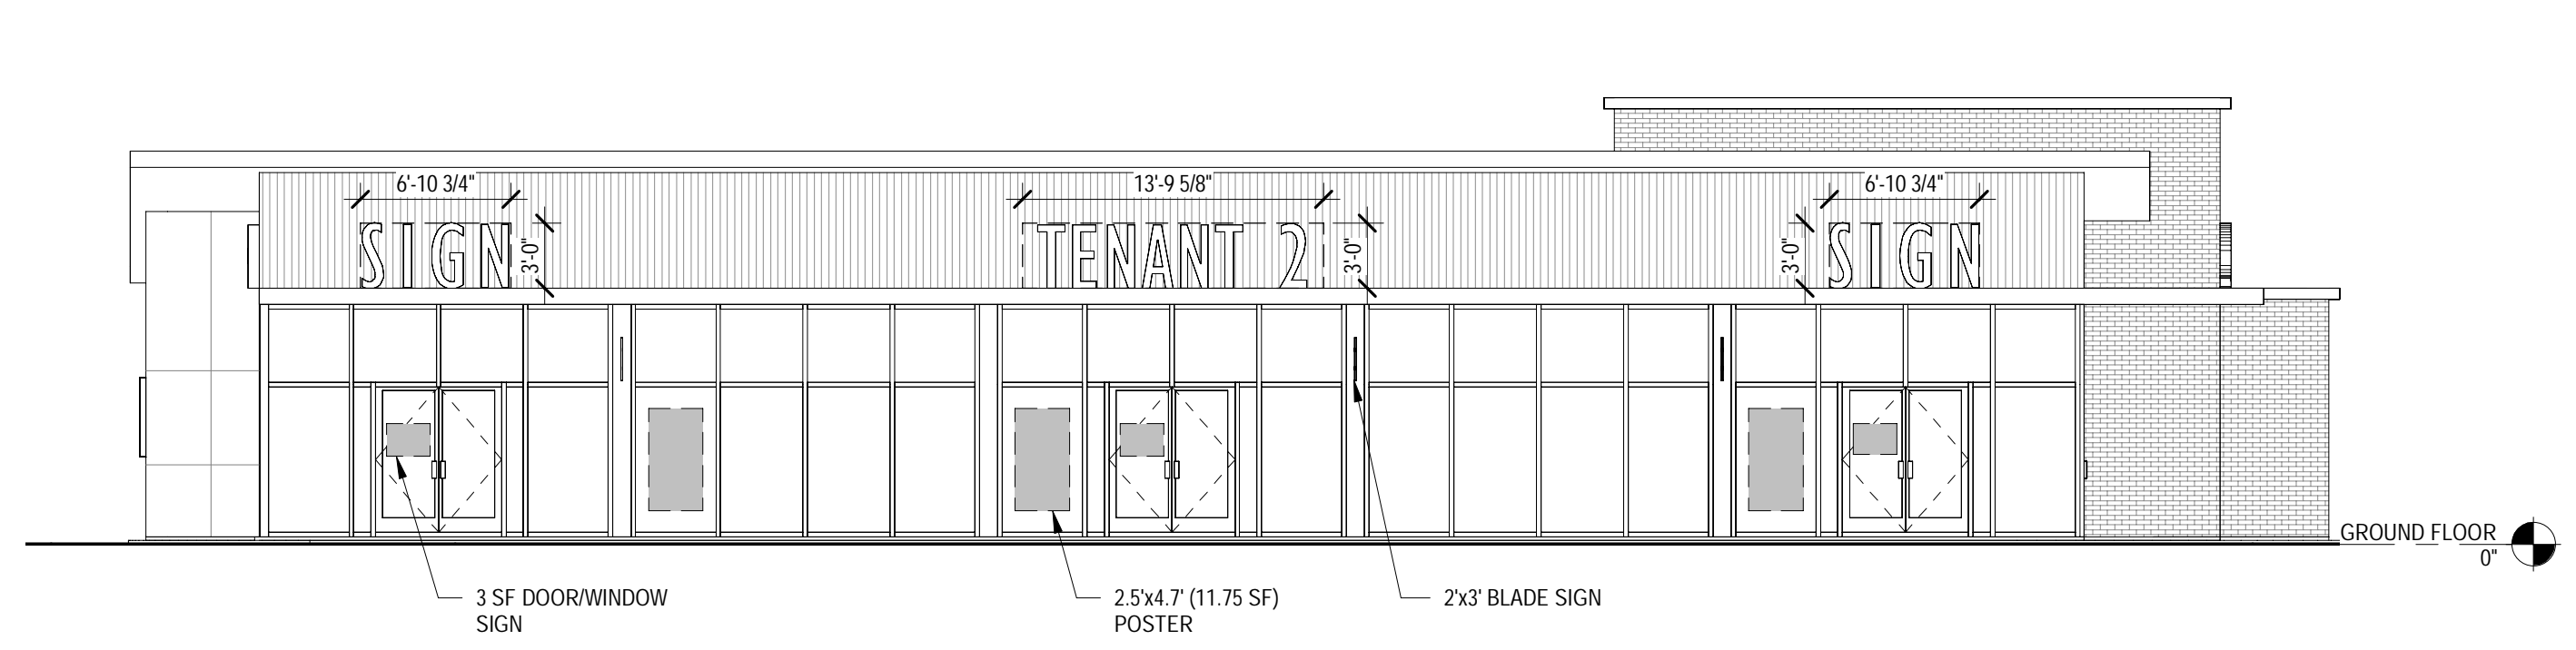


1 BUILDING B8 SOUTH ELEVATION
SCALE: 1/8" = 1'-0"

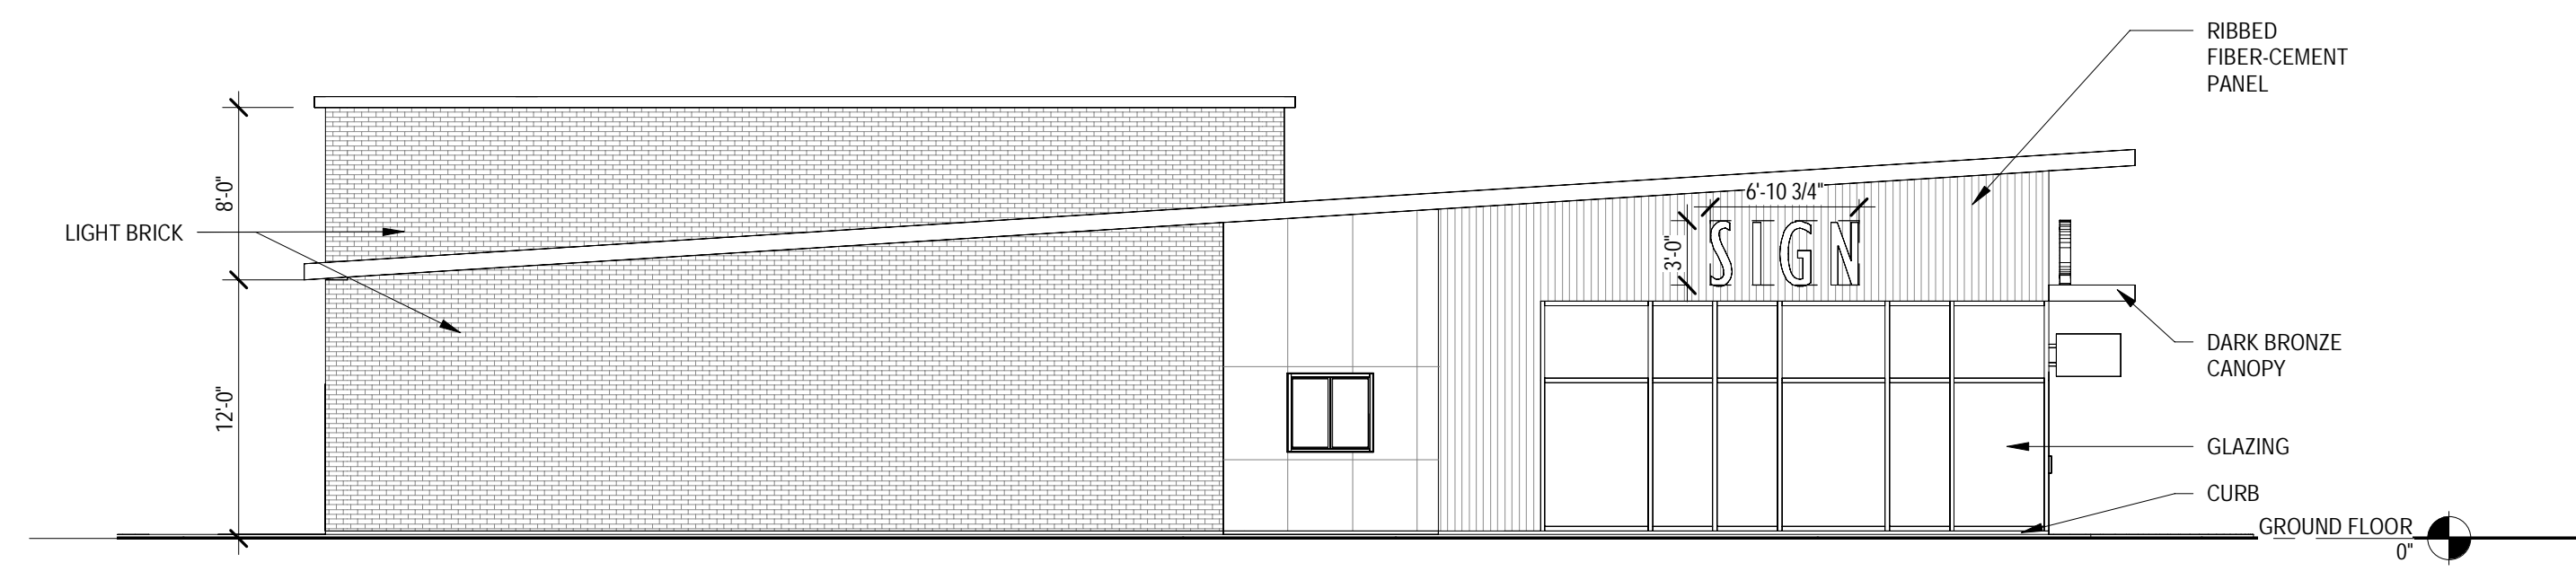

2 BUILDING B8 WEST ELEVATION
SCALE: 1/8" = 1'-0"

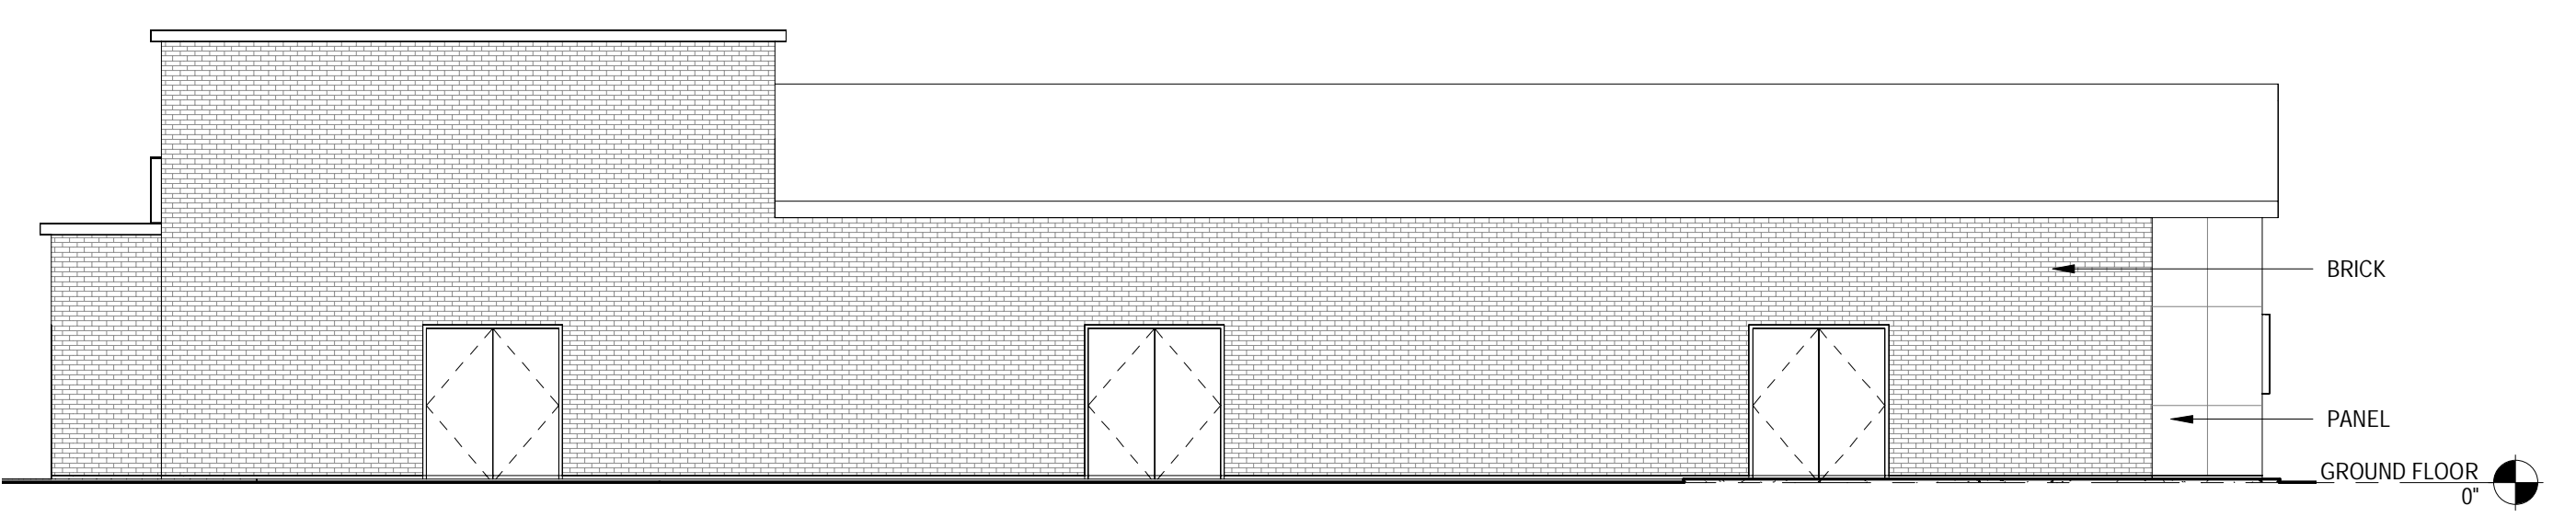

3 BUILDING B8 NORTH ELEVATION
SCALE: 1/8" = 1'-0"

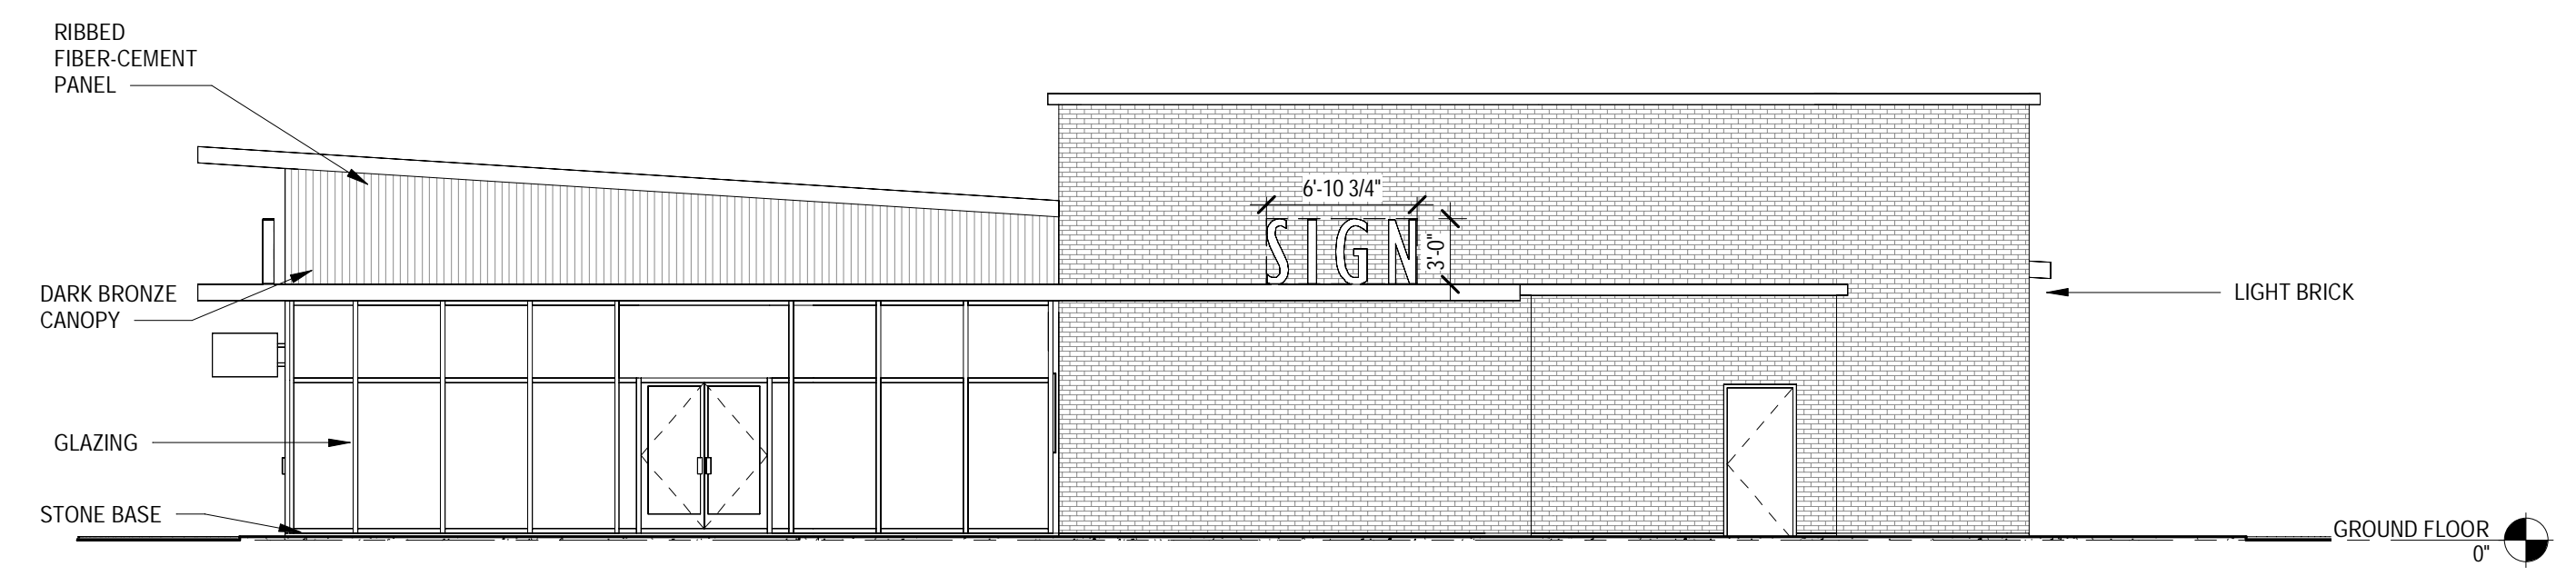

4 BUILDING B8 EAST ELEVATION
SCALE: 1/8" = 1'-0"

2300 US-1
NORTH BRUNSWICK,
NJ 08902

20 West 22nd St, Ste 1403
New York, NY 10010
347 415 8990
MG2.com



CONCEPT
DESIGN
PACKAGE
01.21.2022

LICENSED NAME, ARCHITECT

© MG2 Inc. All rights reserved. No part of this document may be reproduced in any form or by any means without permission in writing from MG2, Inc.

△	DATE	DESCRIPTION


Project Number
PM: VICTOR MALERBA
DRAWN BY: AM, KM
01.21.2022

BUILDING B8
ELEVATIONS


008.B




1 BUILDING B8 SOUTH ELEVATION
SCALE: 1/8" = 1'-0"

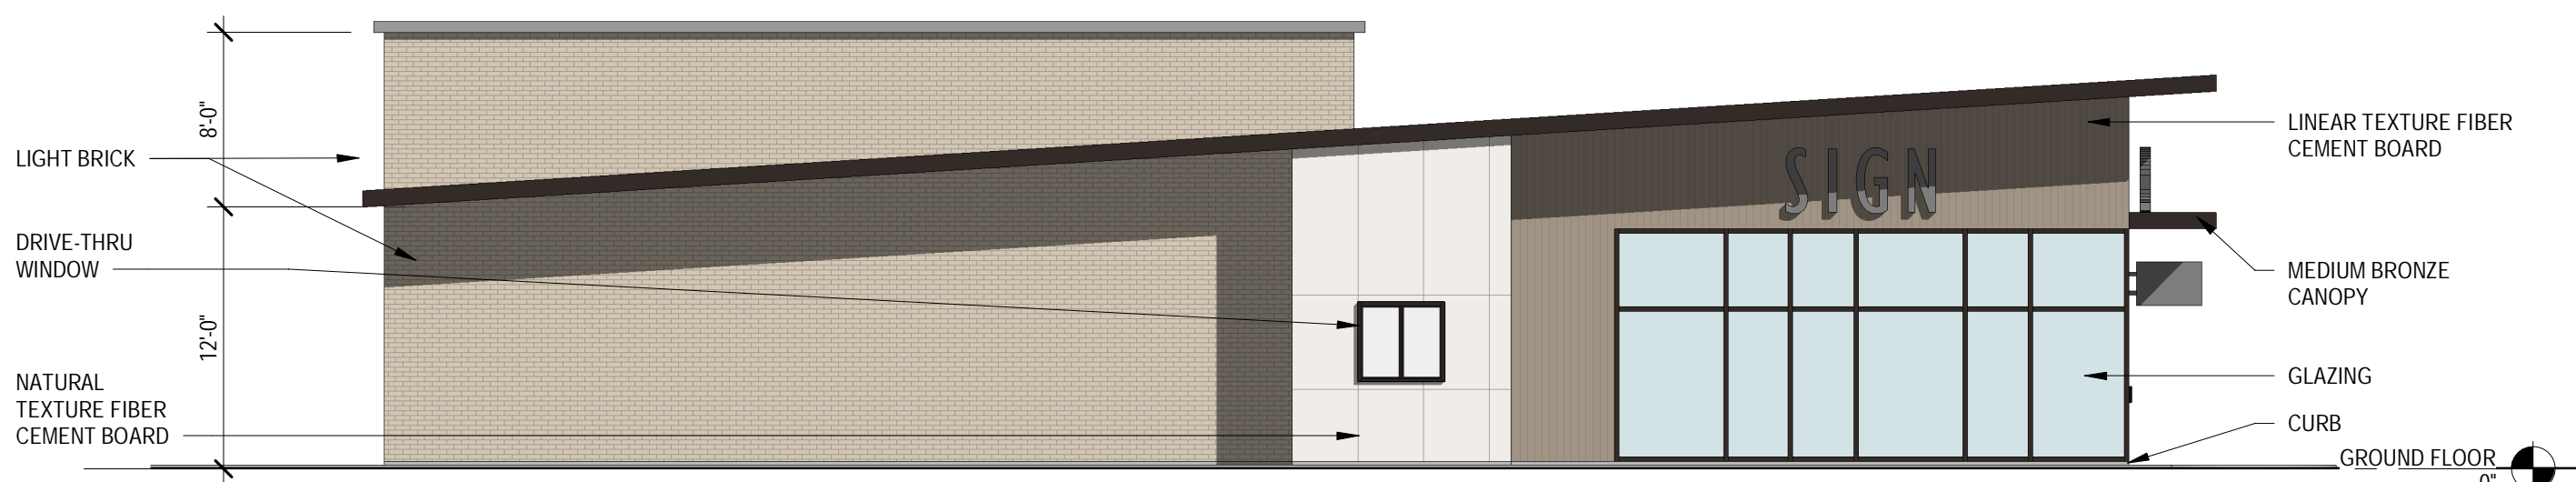


2 BUILDING B8 WEST ELEVATION
SCALE: 1/8" = 1'-0"

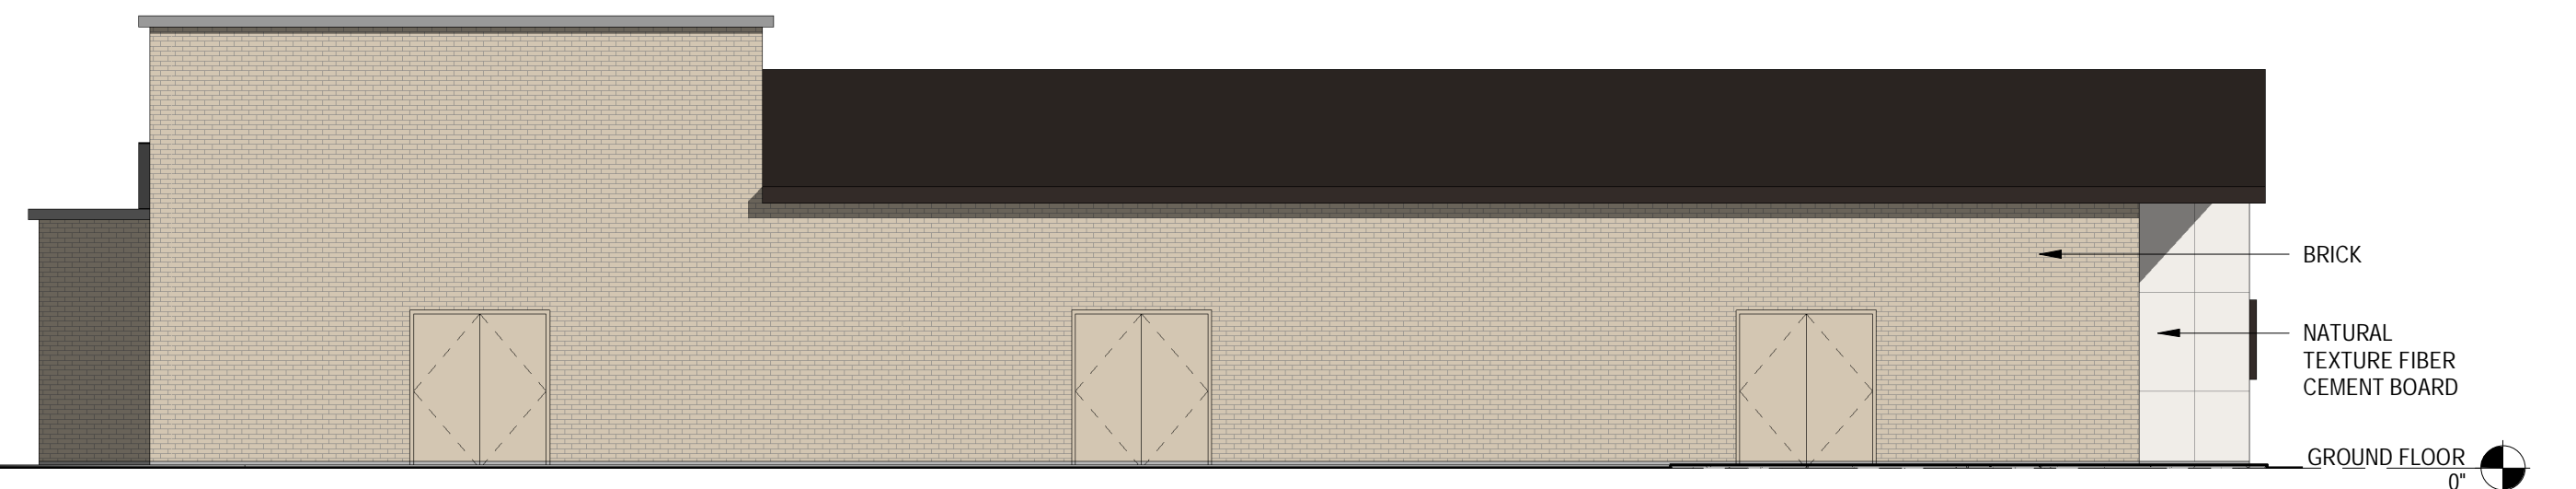

3 BUILDING B8 NORTH ELEVATION
SCALE: 1/8" = 1'-0"

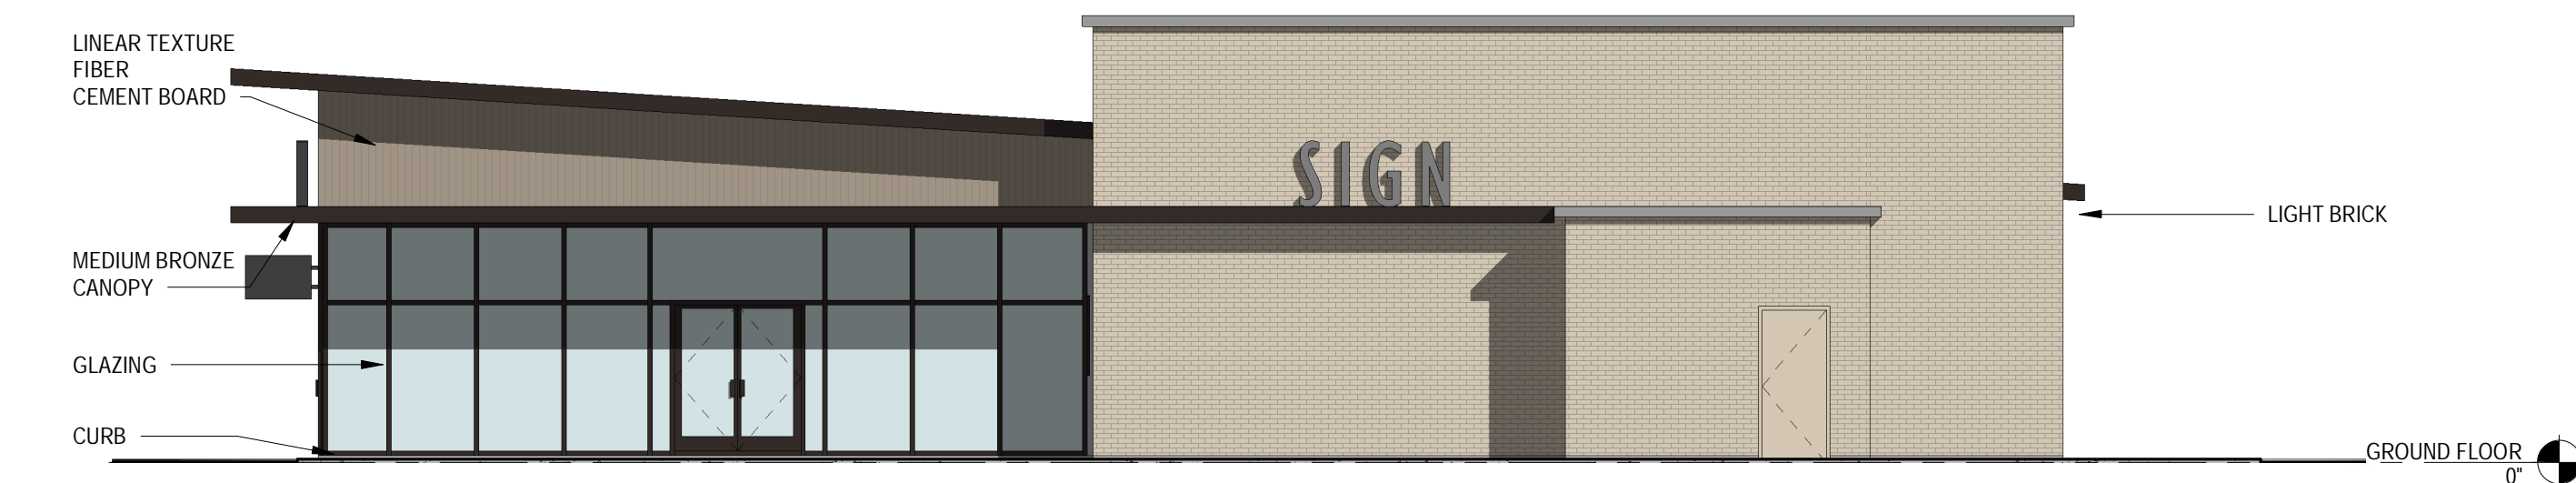


4 BUILDING B8 EAST ELEVATION
SCALE: 1/8" = 1'-0"

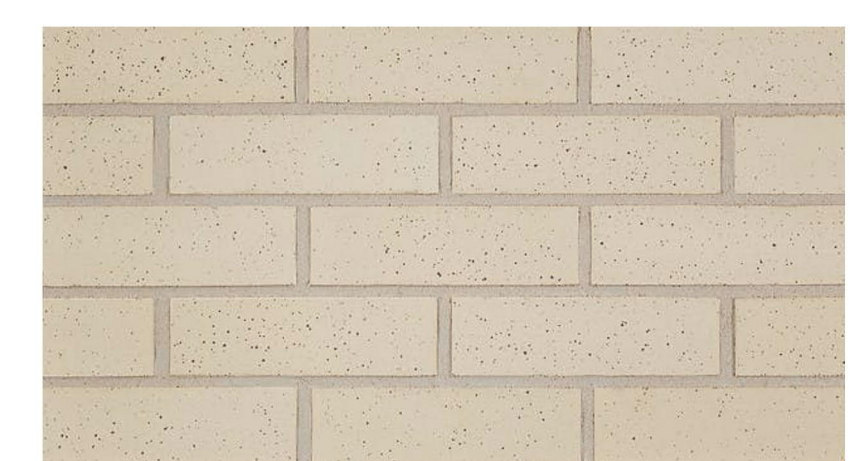


LIGHT BRICK




LINEAR TEXTURE FIBER CEMENT BOARD

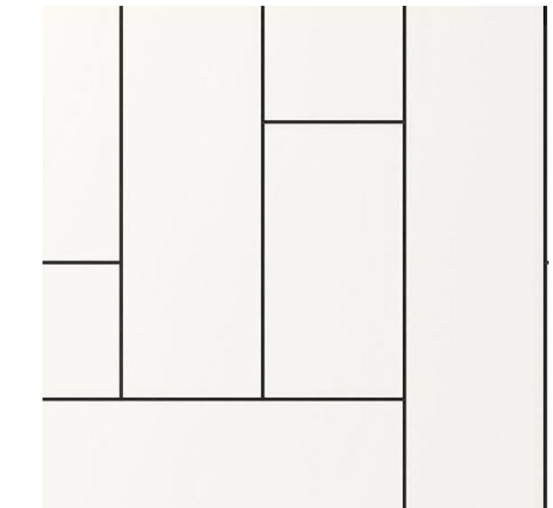

NATURAL TEXTURE FIBER CEMENT BOARD

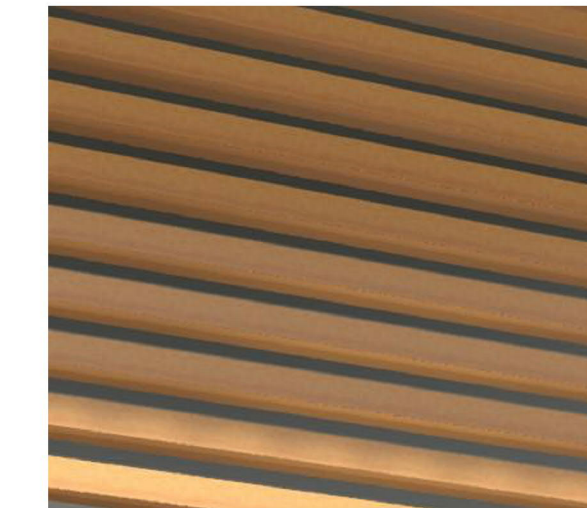


WOOD LOOK PANEL

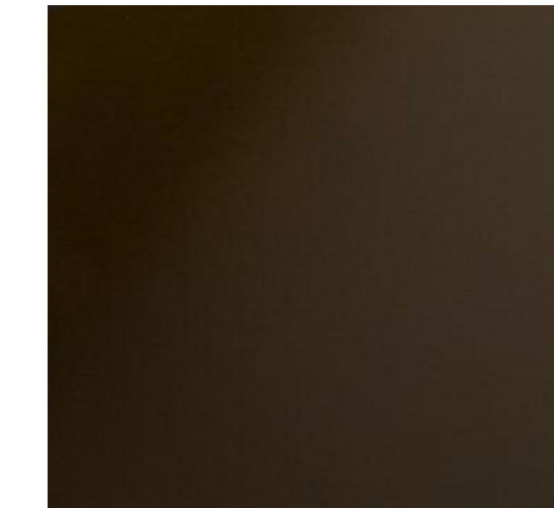

MEDIUM BRONZE METAL



STOREFRONT GLAZING

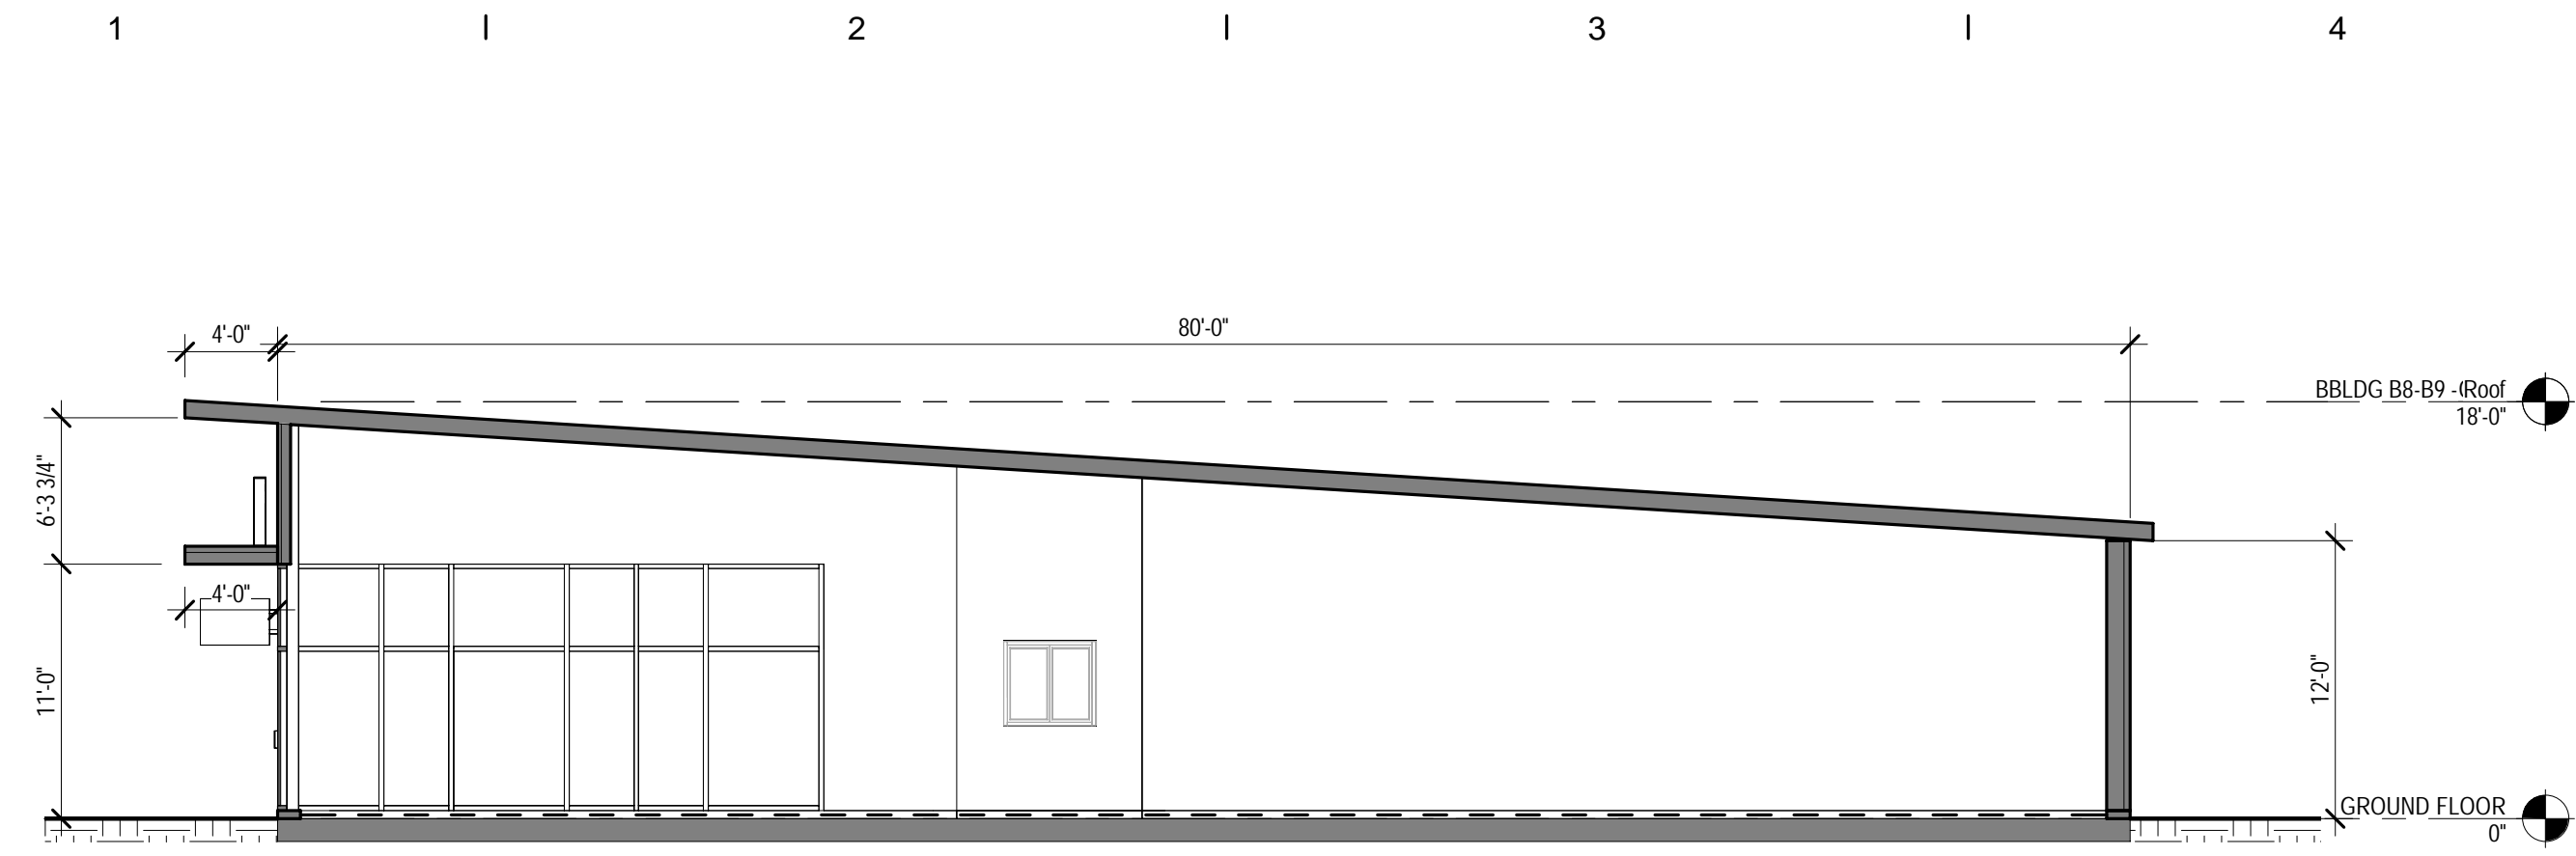

1 BUILDING B8 NORTH/SOUTH SECTION
SCALE: 1/8" = 1'-0"

2300 US-1
NORTH BRUNSWICK,
NJ 08902

20 West 22nd St, Ste 1403
New York, NY 10010
347 415 8990
MG2.com



CONCEPT
DESIGN
PACKAGE
01.21.2022

LICENSED NAME, ARCHITECT


© MG2 Inc. All rights reserved. No part of this document may be reproduced in any form or by any means without permission in writing from MG2, Inc.

△	DATE	DESCRIPTION


Project Number
PM: VICTOR MALERBA
DRAWN BY: AM, KM
01.21.2022

BUILDING B8
SECTIONS

010

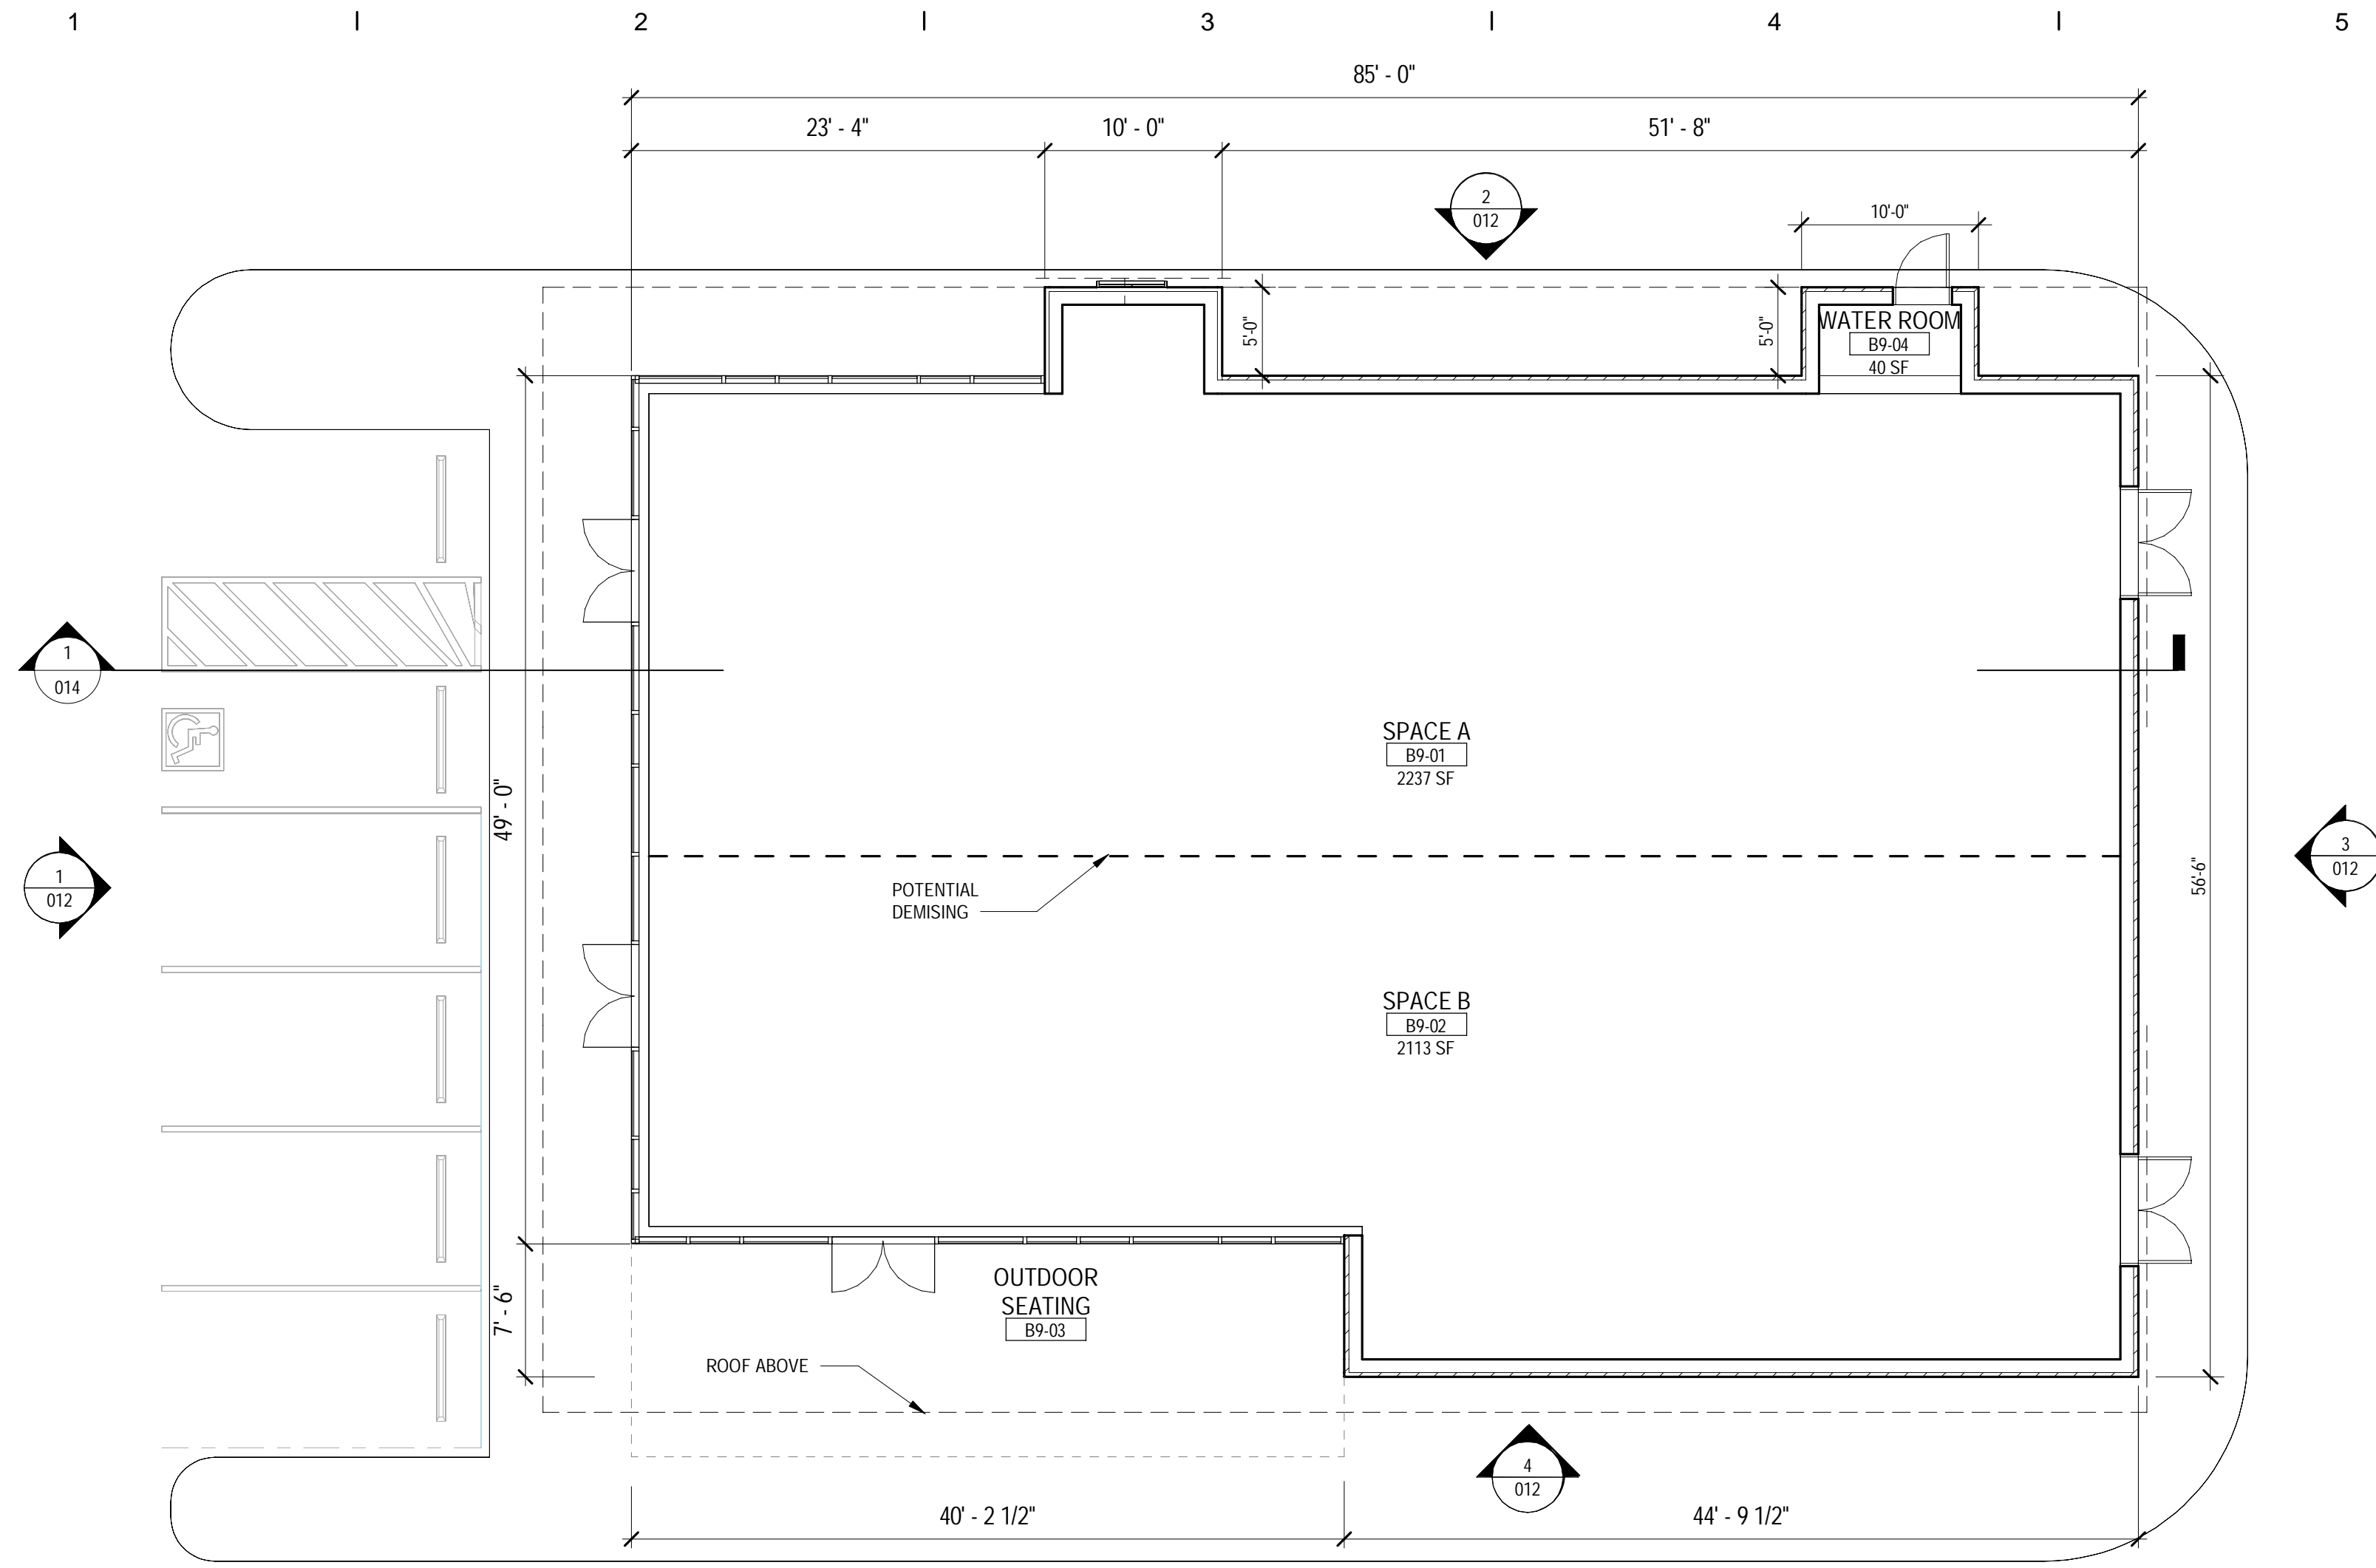

1 BUILDING B9 GROUND FLOOR PLAN
SCALE: 1/8" = 1'-0"

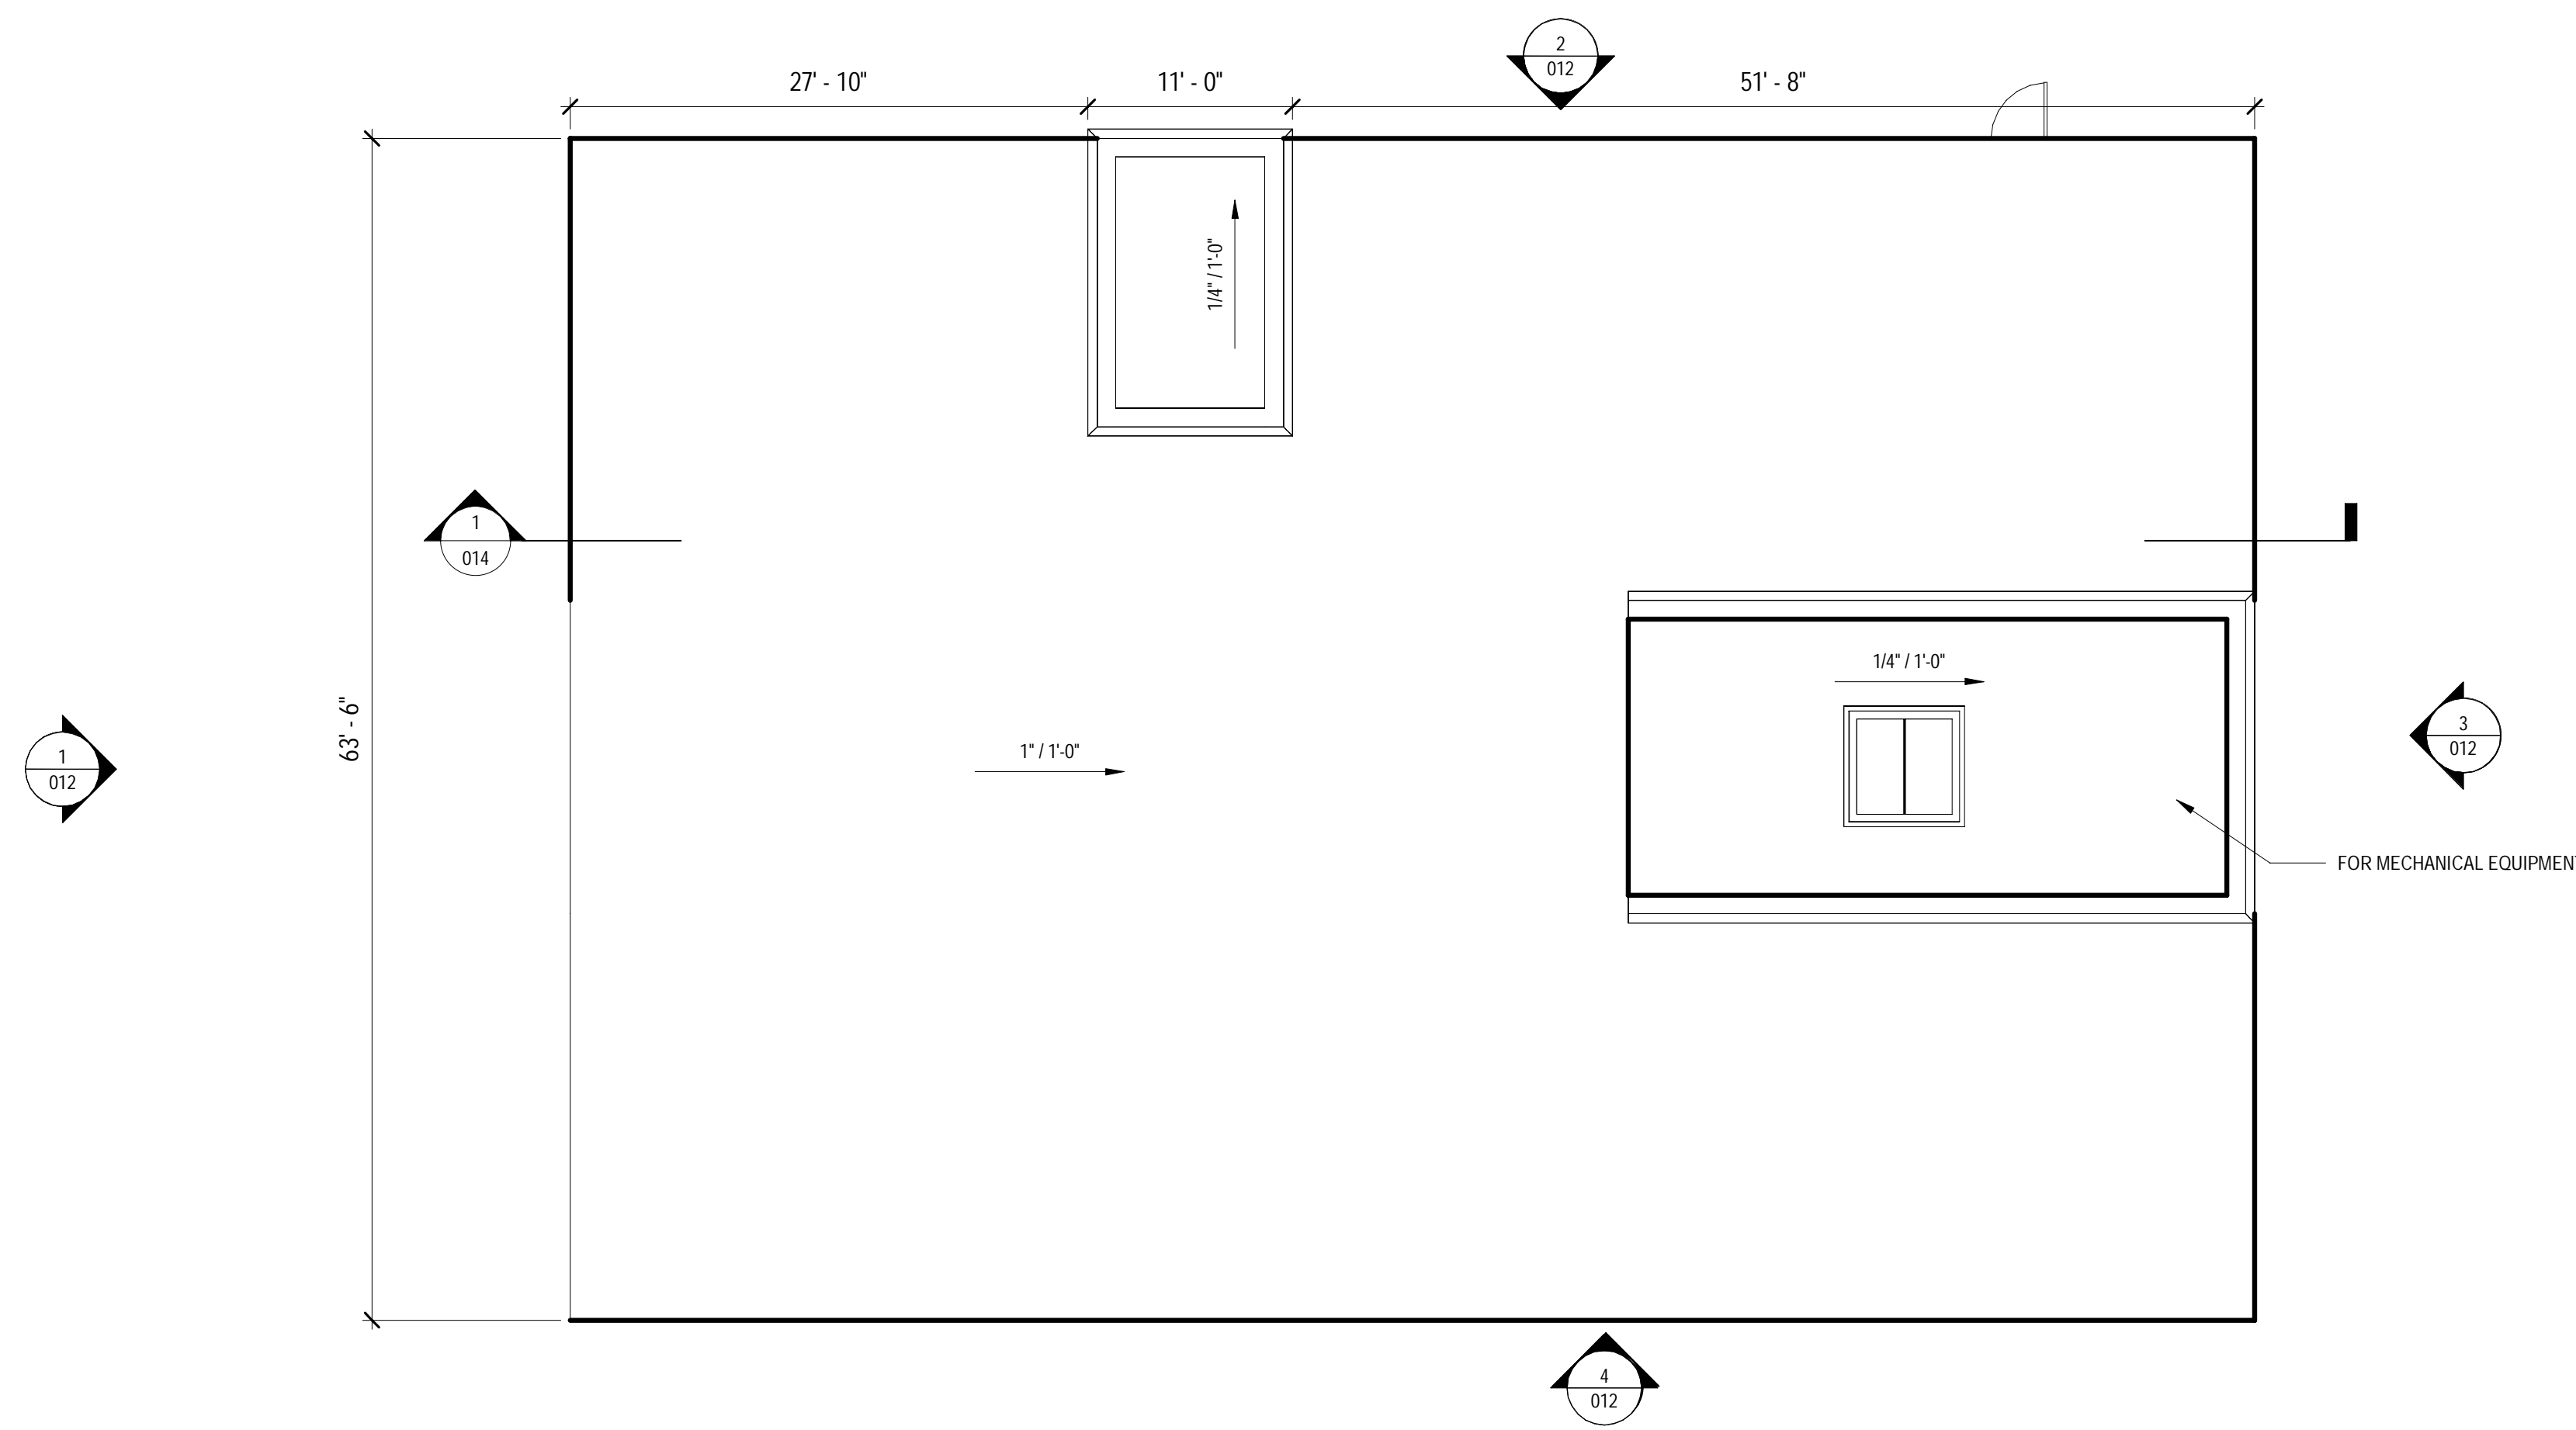

2 BUILDING B9 ROOF PLAN
SCALE: 1/8" = 1'-0"

2300 US-1
NORTH BRUNSWICK,
NJ 08902

20 West 22nd St, Ste 1403
New York, NY 10010
347 415 8990
MG2.com



CONCEPT
DESIGN
PACKAGE
01.21.2022

LICENSED NAME, ARCHITECT

© MG2 Inc. All rights reserved. No part of this document may be reproduced in any form or by any means without permission in writing from MG2, Inc.

△	DATE	DESCRIPTION

Project Number
PM: VICTOR MALERBA
DRAWN BY: AM, KM
01.21.2022

BUILDING B9 PLANS

011

2300 US-1
NORTH BRUNSWICK,
NJ 08902

20 West 22nd St, Ste 1403
New York, NY 10010
347 415 8990
MG2.com



CONCEPT
DESIGN
PACKAGE
01.21.2022

LICENSED NAME, ARCHITECT


© MG2 Inc. All rights reserved. No part of this document may be reproduced in any form or by any means without permission in writing from MG2, Inc.

△	DATE	DESCRIPTION


Project Number
PM: VICTOR MALERBA
DRAWN BY: AM, KM
01.21.2022

BUILDING B9
ELEVATIONS


012

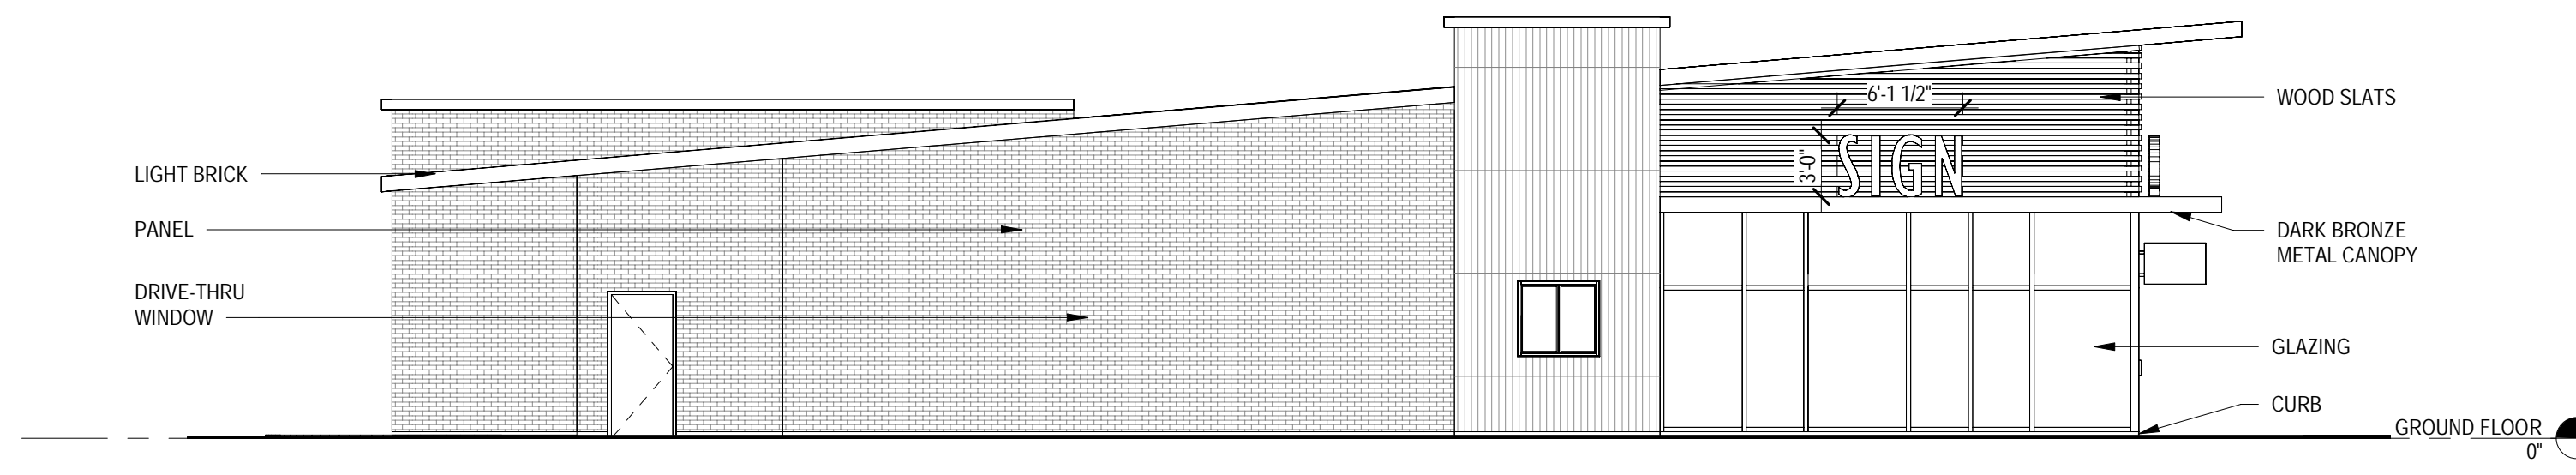


2 BUILDING B9 WEST ELEVATION
SCALE: 1/8" = 1'-0"

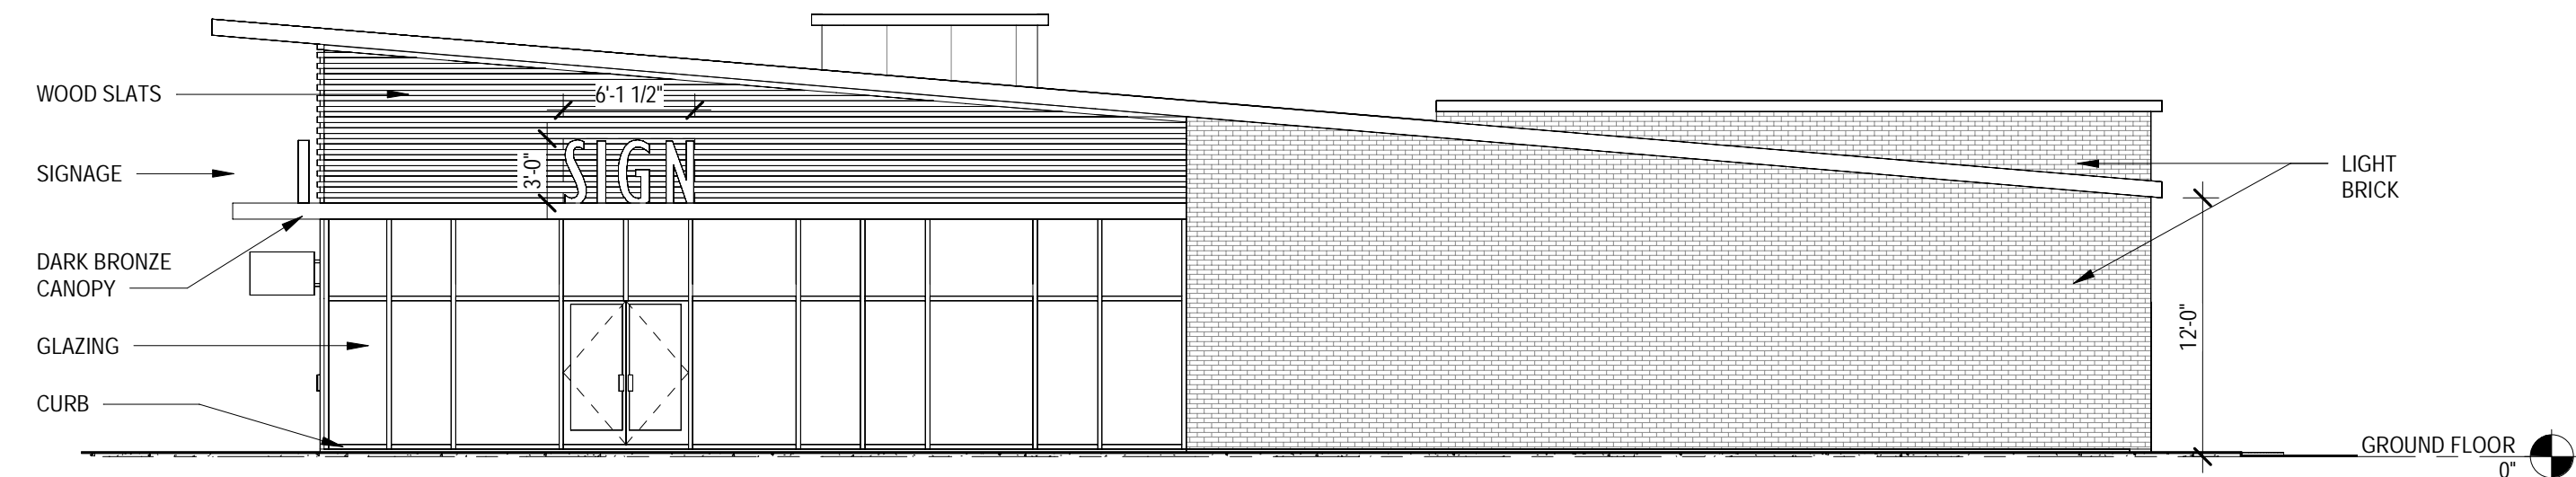

4 BUILDING B9 EAST ELEVATION
SCALE: 1/8" = 1'-0"

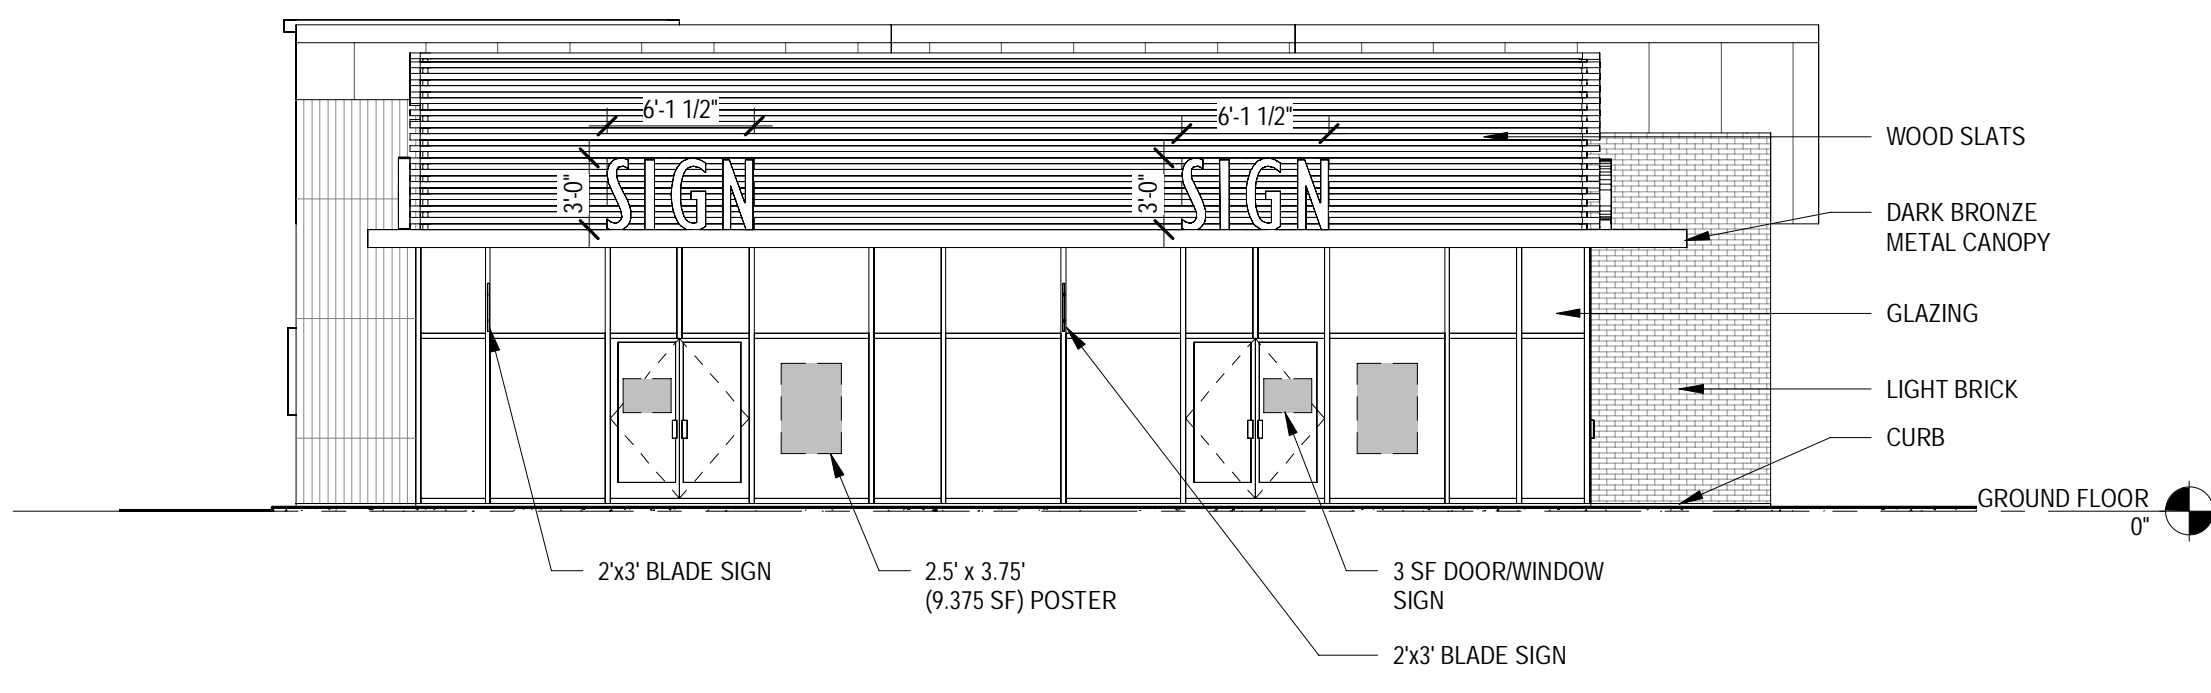

1 BUILDING B9 SOUTH ELEVATION
SCALE: 1/8" = 1'-0"

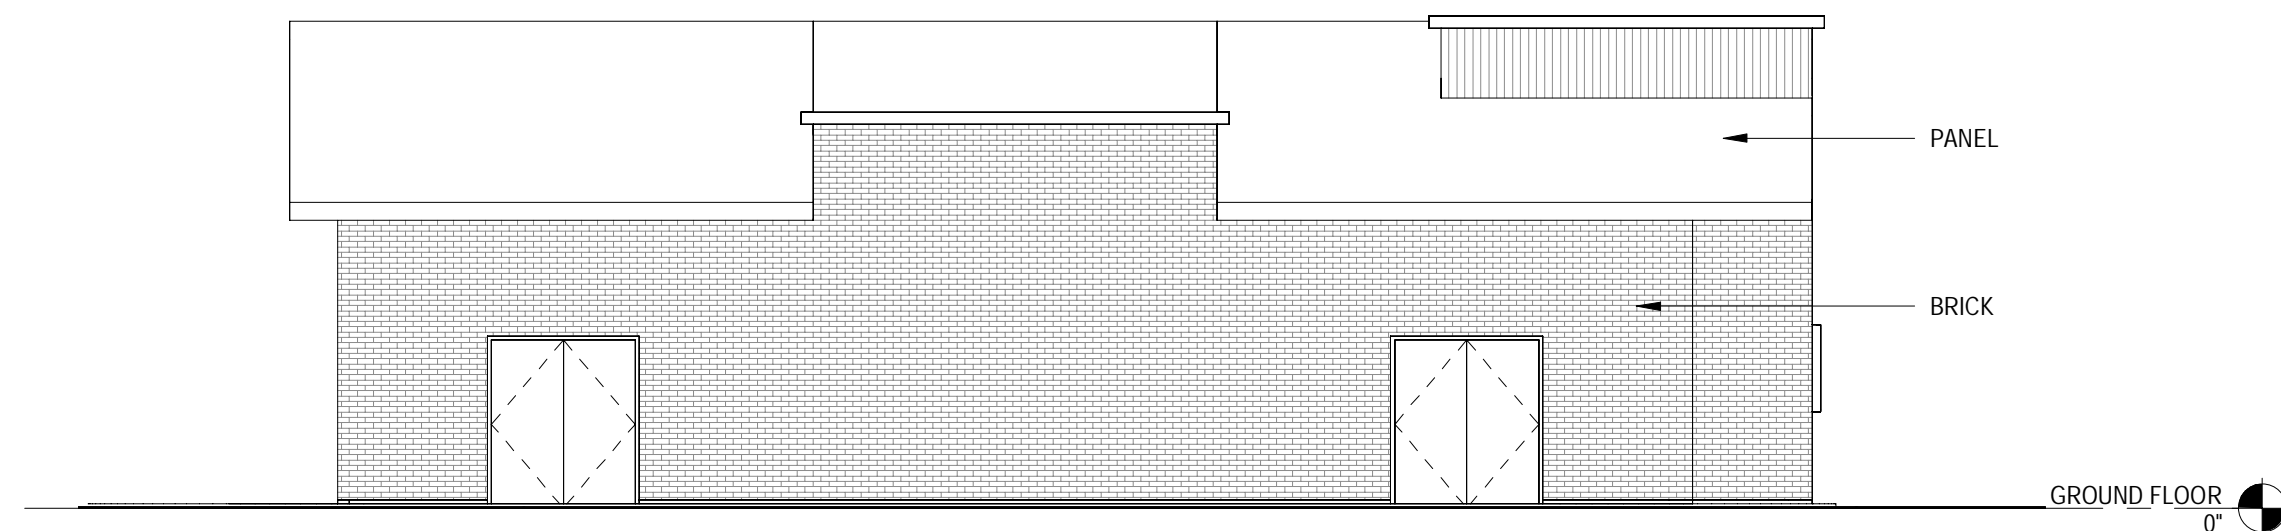


3 BUILDING B9 NORTH ELEVATION
SCALE: 1/8" = 1'-0"

1 | | 2 | | 3 | | 4 | | 5 | | 6 | | 7 | |


2300 US-1
NORTH BRUNSWICK,
NJ 08902



1 BUILDING B9 SOUTH ELEVATION
SCALE: 1/8" = 1'-0"

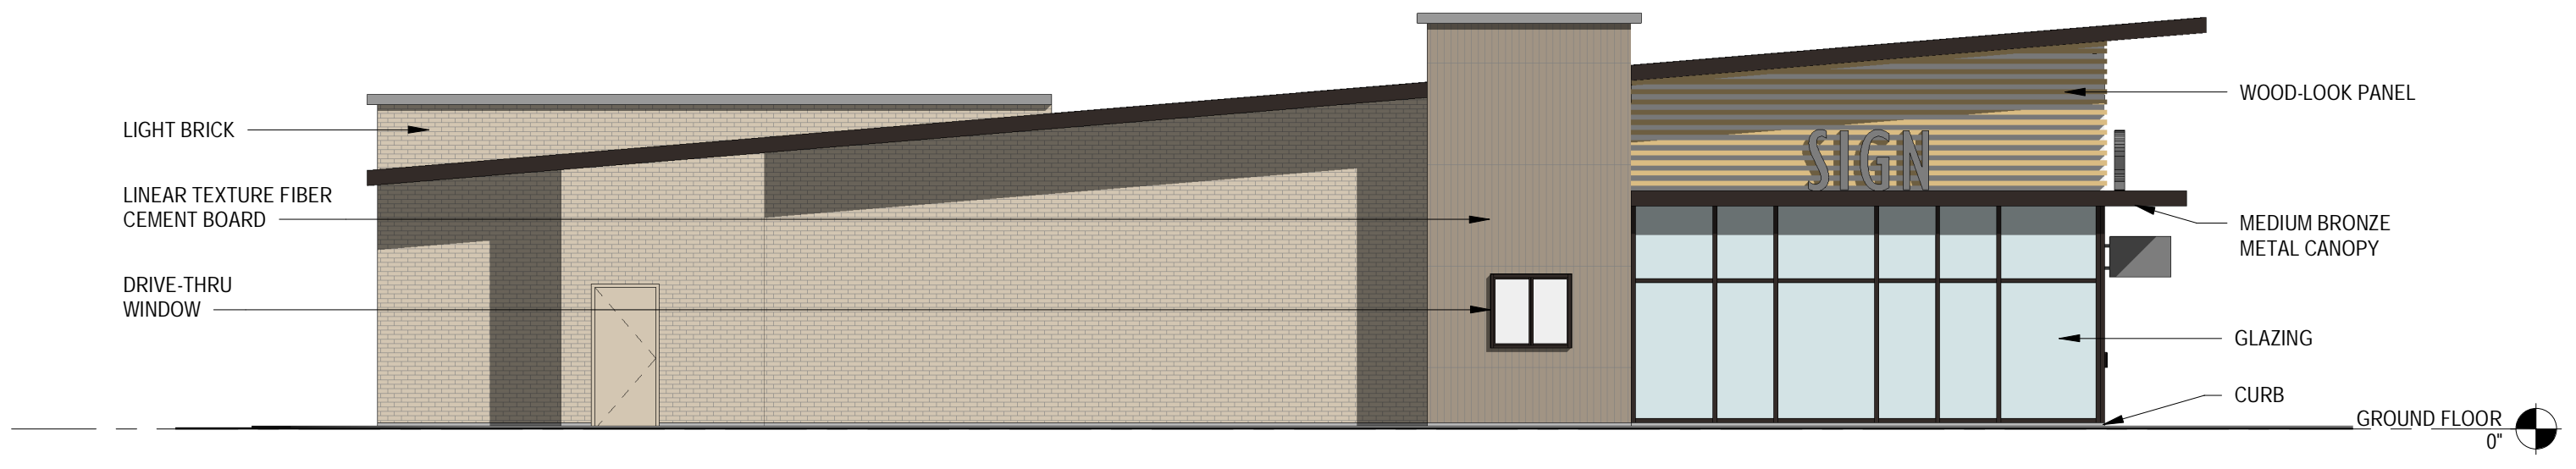

2 BUILDING B9 WEST ELEVATION
SCALE: 1/8" = 1'-0"

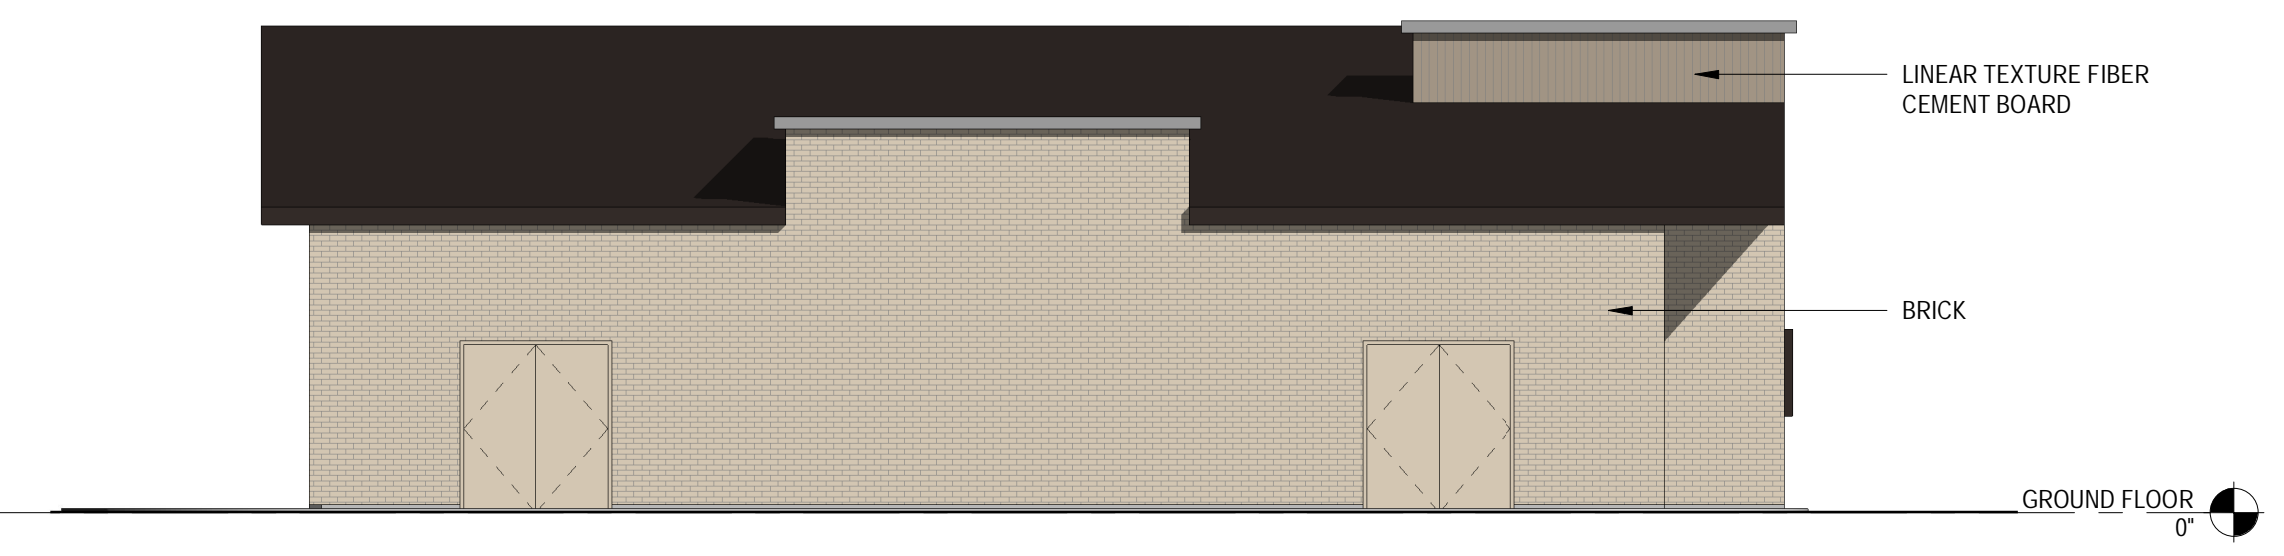

4 BUILDING B9 NORTH ELEVATION
SCALE: 1/8" = 1'-0"



3 BUILDING B9 EAST ELEVATION
SCALE: 1/8" = 1'-0"

20 West 22nd St, Ste 1403
New York, NY 10010
347 415 8990
MG2.com



CONCEPT
DESIGN
PACKAGE
01.21.2022


LICENSED NAME, ARCHITECT




LIGHT BRICK




LINEAR TEXTURE FIBER CEMENT BOARD

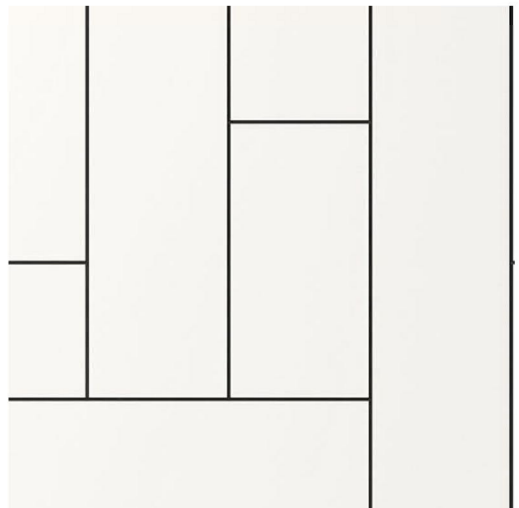

NATURAL TEXTURE FIBER CEMENT BOARD

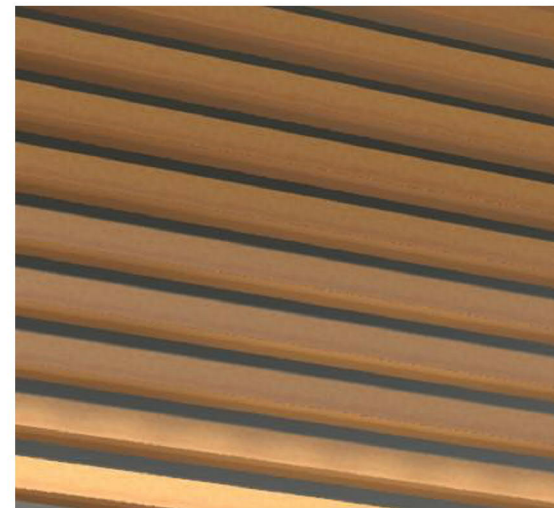

WOOD LOOK PANEL

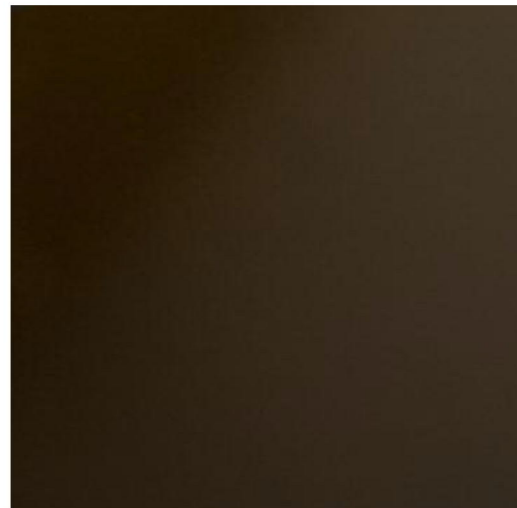

MEDIUM BRONZE METAL



STOREFRONT GLAZING

© MG2 Inc. All rights reserved. No part of this document may be reproduced in any form or by any means without permission in writing from MG2, Inc.

△	DATE	DESCRIPTION

Project Number
PM: VICTOR MALERBA
DRAWN BY: AM, KM
01.21.2022

BUILDING B9
ELEVATIONS

012.B

1 | | 2 | | 3 | | 4 | | 5 | | 6 | | 7 | |



2300 US-1
NORTH BRUNSWICK,
NJ 08902

20 West 22nd St, Ste 1403
New York, NY 10010
347 415 8990
MG2.com



CONCEPT
DESIGN
PACKAGE
01.21.2022

LICENSED NAME, ARCHITECT

© MG2 Inc. All rights reserved. No part of this document may be reproduced in any form or by any means without permission in writing from MG2, Inc.

△	DATE	DESCRIPTION


Project Number
PM: VICTOR MALERBA
DRAWN BY: AM, KM
01.21.2022

BUILDING B9
PERSPECTIVES


013




LIGHT BRICK

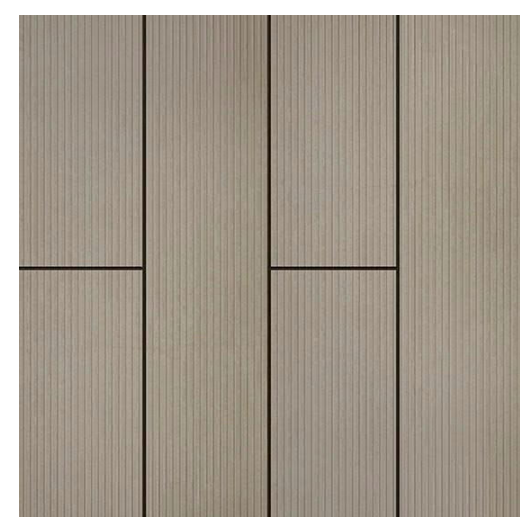


LINEAR TEXTURE FIBER
CEMENT BOARD

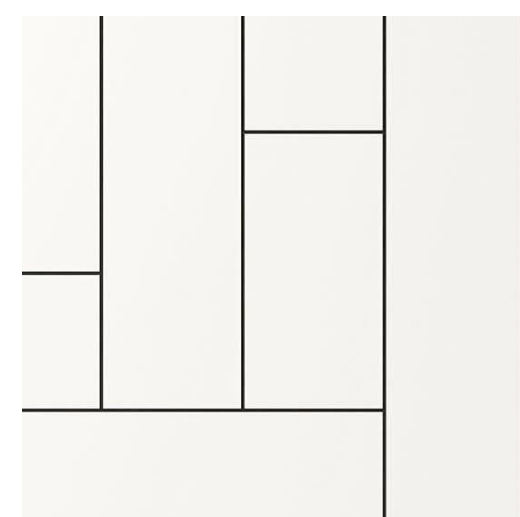

NATURAL TEXTURE FIBER
CEMENT BOARD

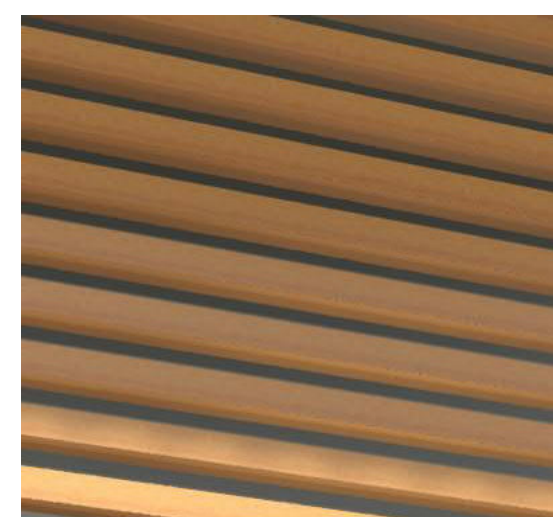


WOOD LOOK PANEL

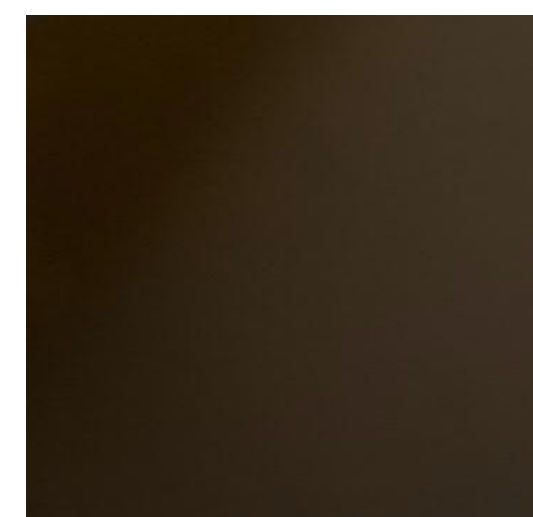

MEDIUM BRONZE METAL



STOREFRONT GLAZING

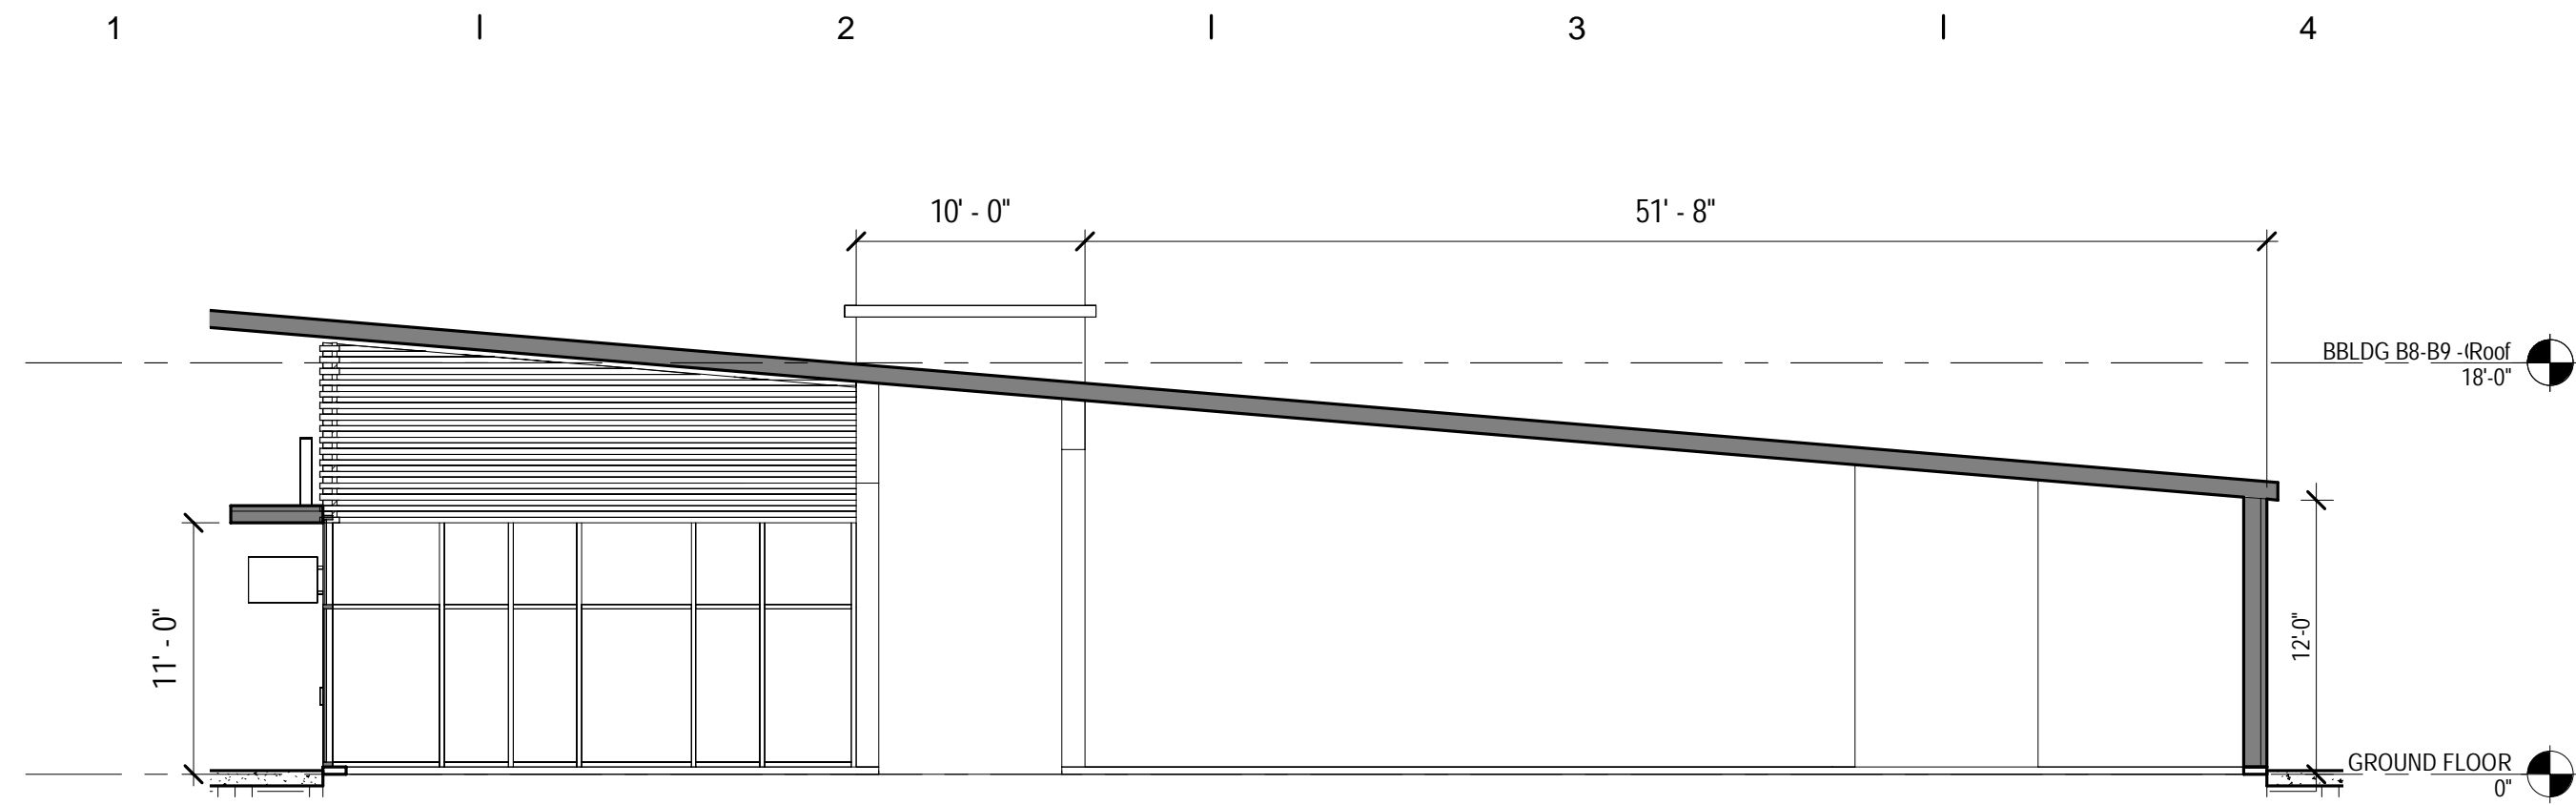

1 BUILDING B9 NORTH/SOUTH SECTION
SCALE: 1/8" = 1'-0"

2300 US-1
NORTH BRUNSWICK,
NJ 08902

20 West 22nd St, Ste 1403
New York, NY 10010
347 415 8990
MG2.com



CONCEPT
DESIGN
PACKAGE
01.21.2022

LICENSED NAME, ARCHITECT

© MG2 Inc. All rights reserved. No part of this document may be reproduced in any form or by any means without permission in writing from MG2, Inc.

△	DATE	DESCRIPTION

Project Number
PM: VICTOR MALERBA
DRAWN BY: AM, KM
01.21.2022

BUILDING B9
SECTIONS

014