




APPEL DESIGN GROUP  
ARCHITECTS

2444 MORRIS AVE.  
UNION, NJ 07083  
TEL: (908) 686-2230  
FAX: (908) 964-7425

MAINSTREET NB  
BUILDING H-3  
NORTH BRUNSWICK  
NEW JERSEY

NO.	REVISION	BY	DATE
1	ISSUE FOR REVIEW	MPM	3-16-22

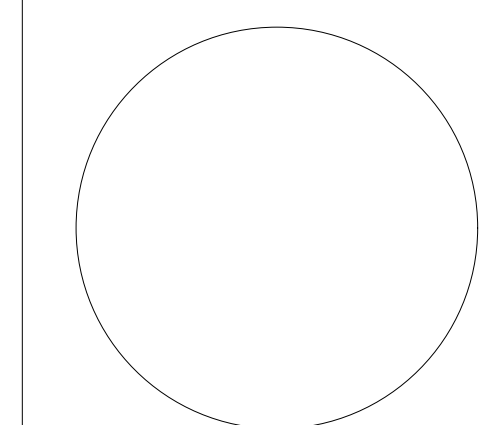

LAURANCE D. APPEL, R.A. NJ # AI-12148  
NY - 025015  
PA - RA-014560-B



### FIRST FLOOR PLAN

DRAWN BY: AM  
CHECKED BY:  
CLIENT: GH MAINSTREET NB  
DATE: 10-14-13

DRAWING:

# A-1.1

COMM. #: N/A

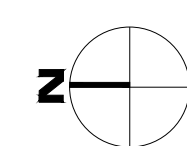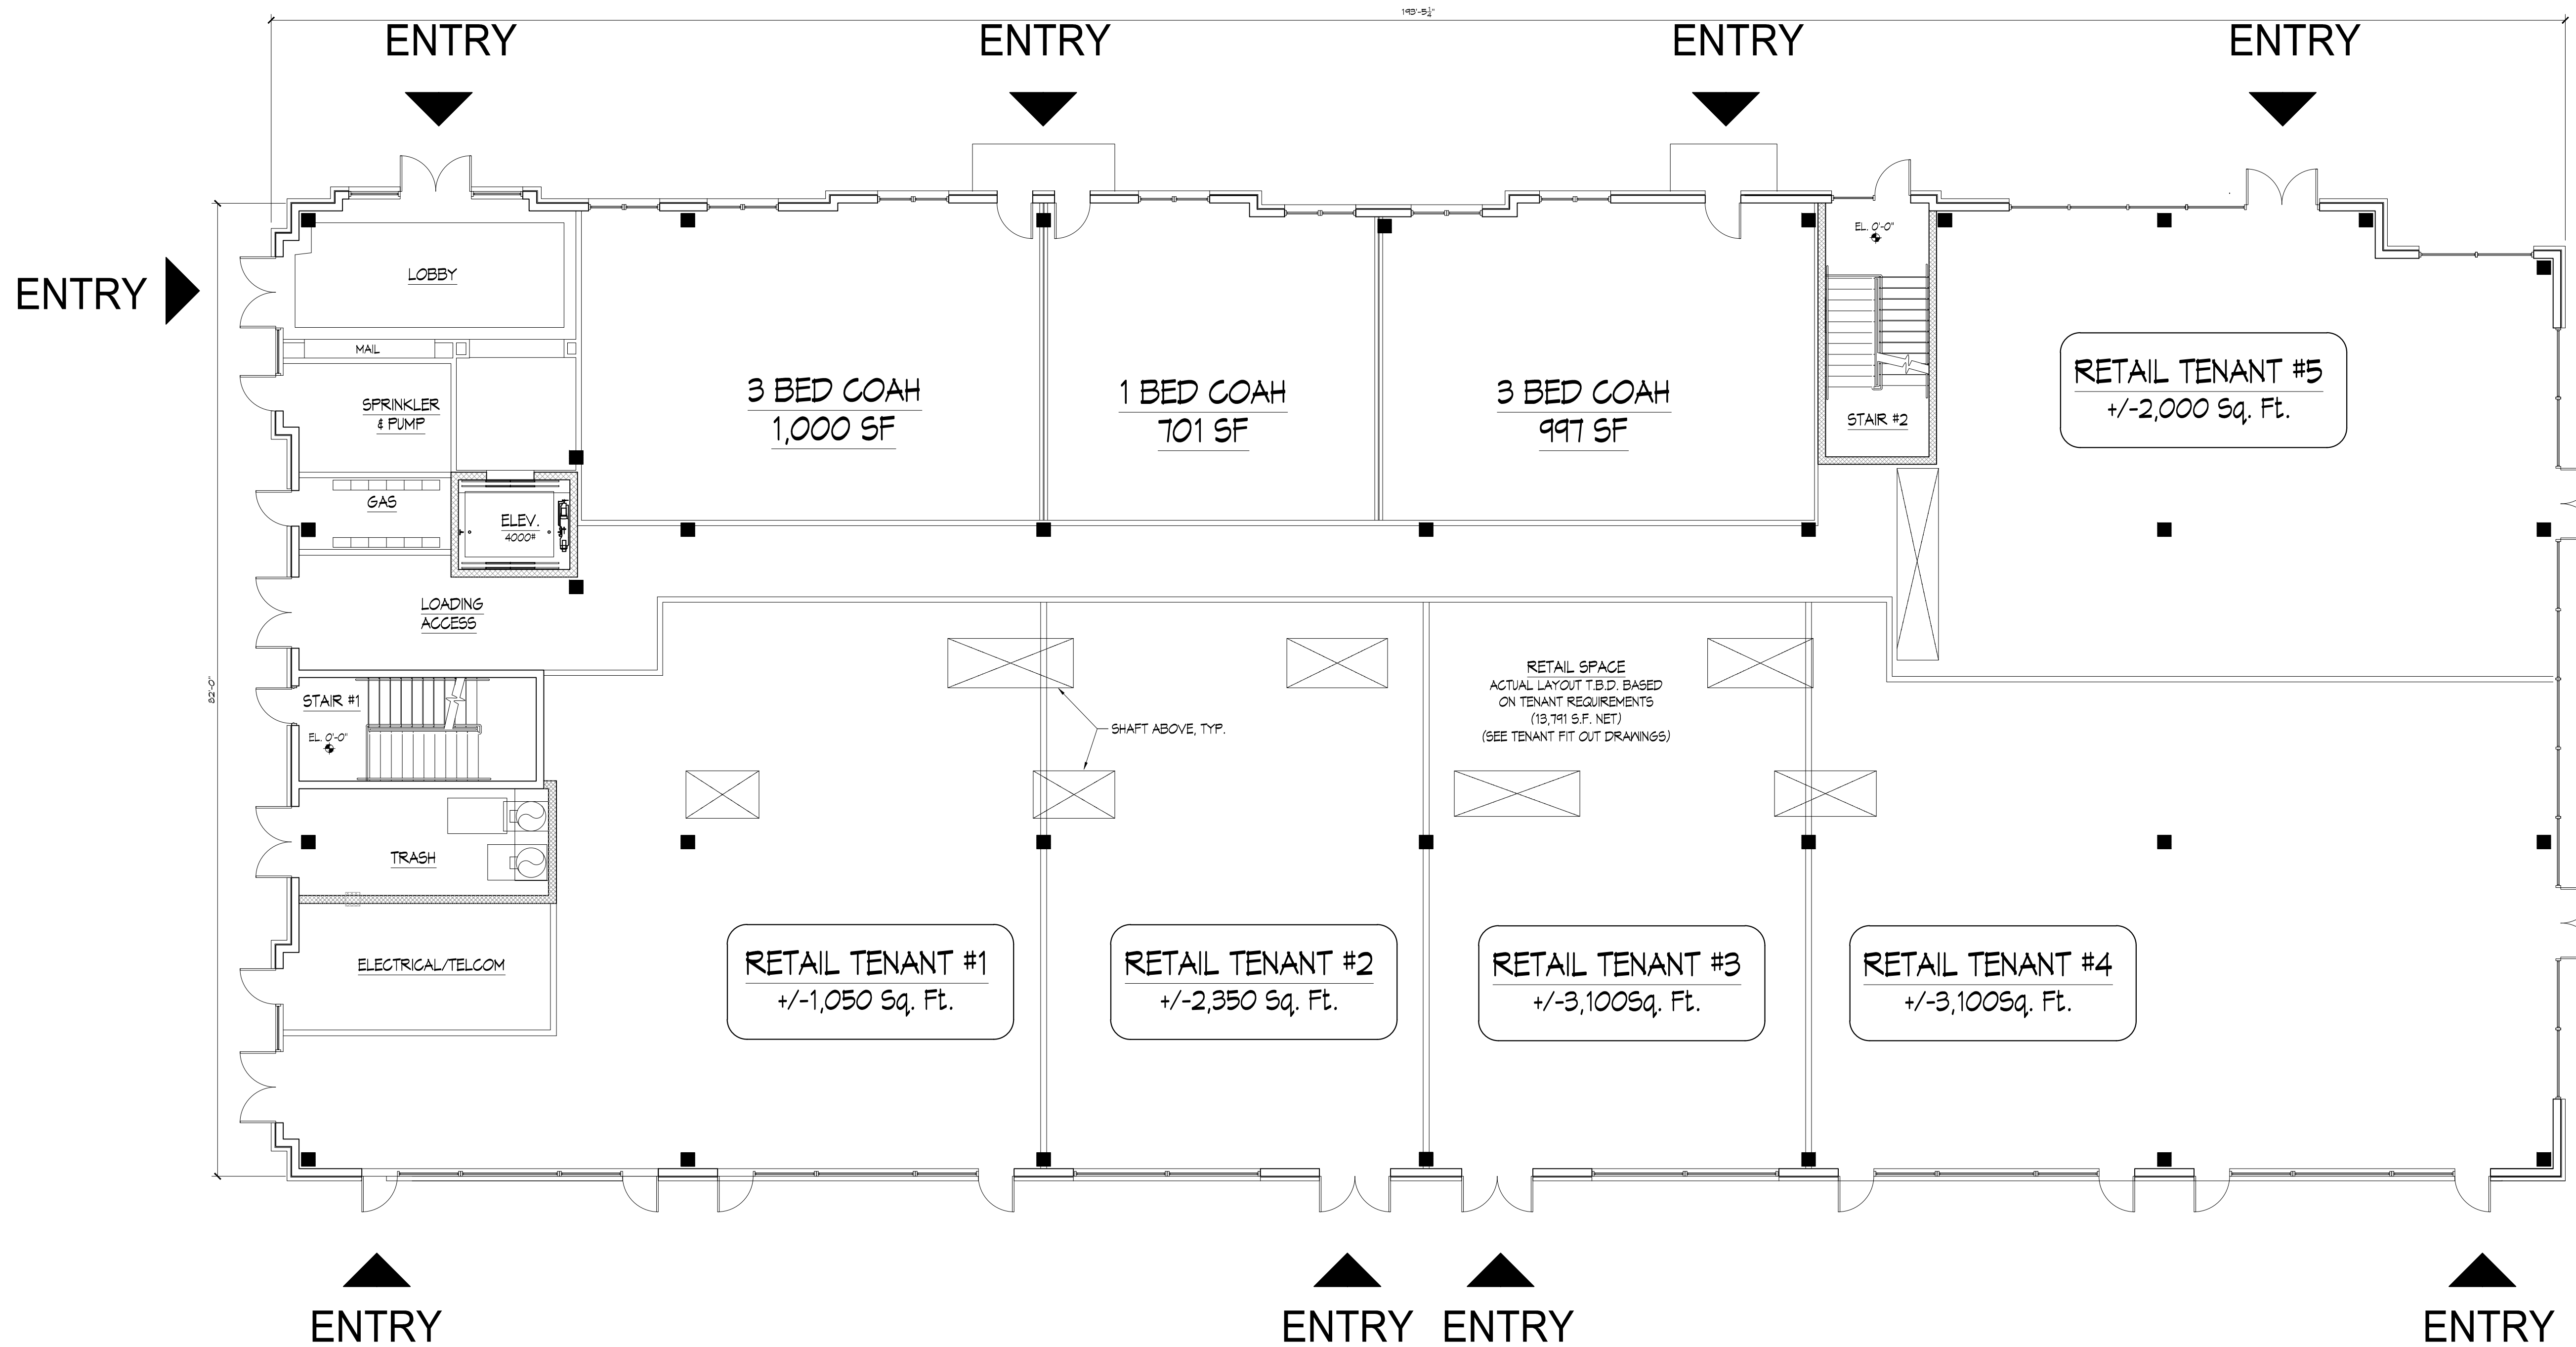

FIRST FLOOR PLAN  
SCALE: 1/8" = 1'-0"

APPEL DESIGN GROUP - FILENAME: P:\CLIENT\GH-MAINSTREET NB-RETAIL H3\DWG\CAD-BUILDING H3 - PLANS - 180122.DWG PLOT DATE: 03/16/2022 4:54 PM BY: MPM




APPEL DESIGN GROUP  
ARCHITECTS


2444 MORRIS AVE.  
LINDEN, NJ 07033  
TEL: (908) 686-2230  
FAX: (908) 964-7425

MAINSTREET NB  
BUILDING H-3  
NORTH BRUNSWICK  
NEW JERSEY


NO	REVISION	BY	DATE
1	ISSUE FOR REVIEW	MPM	3-16-22

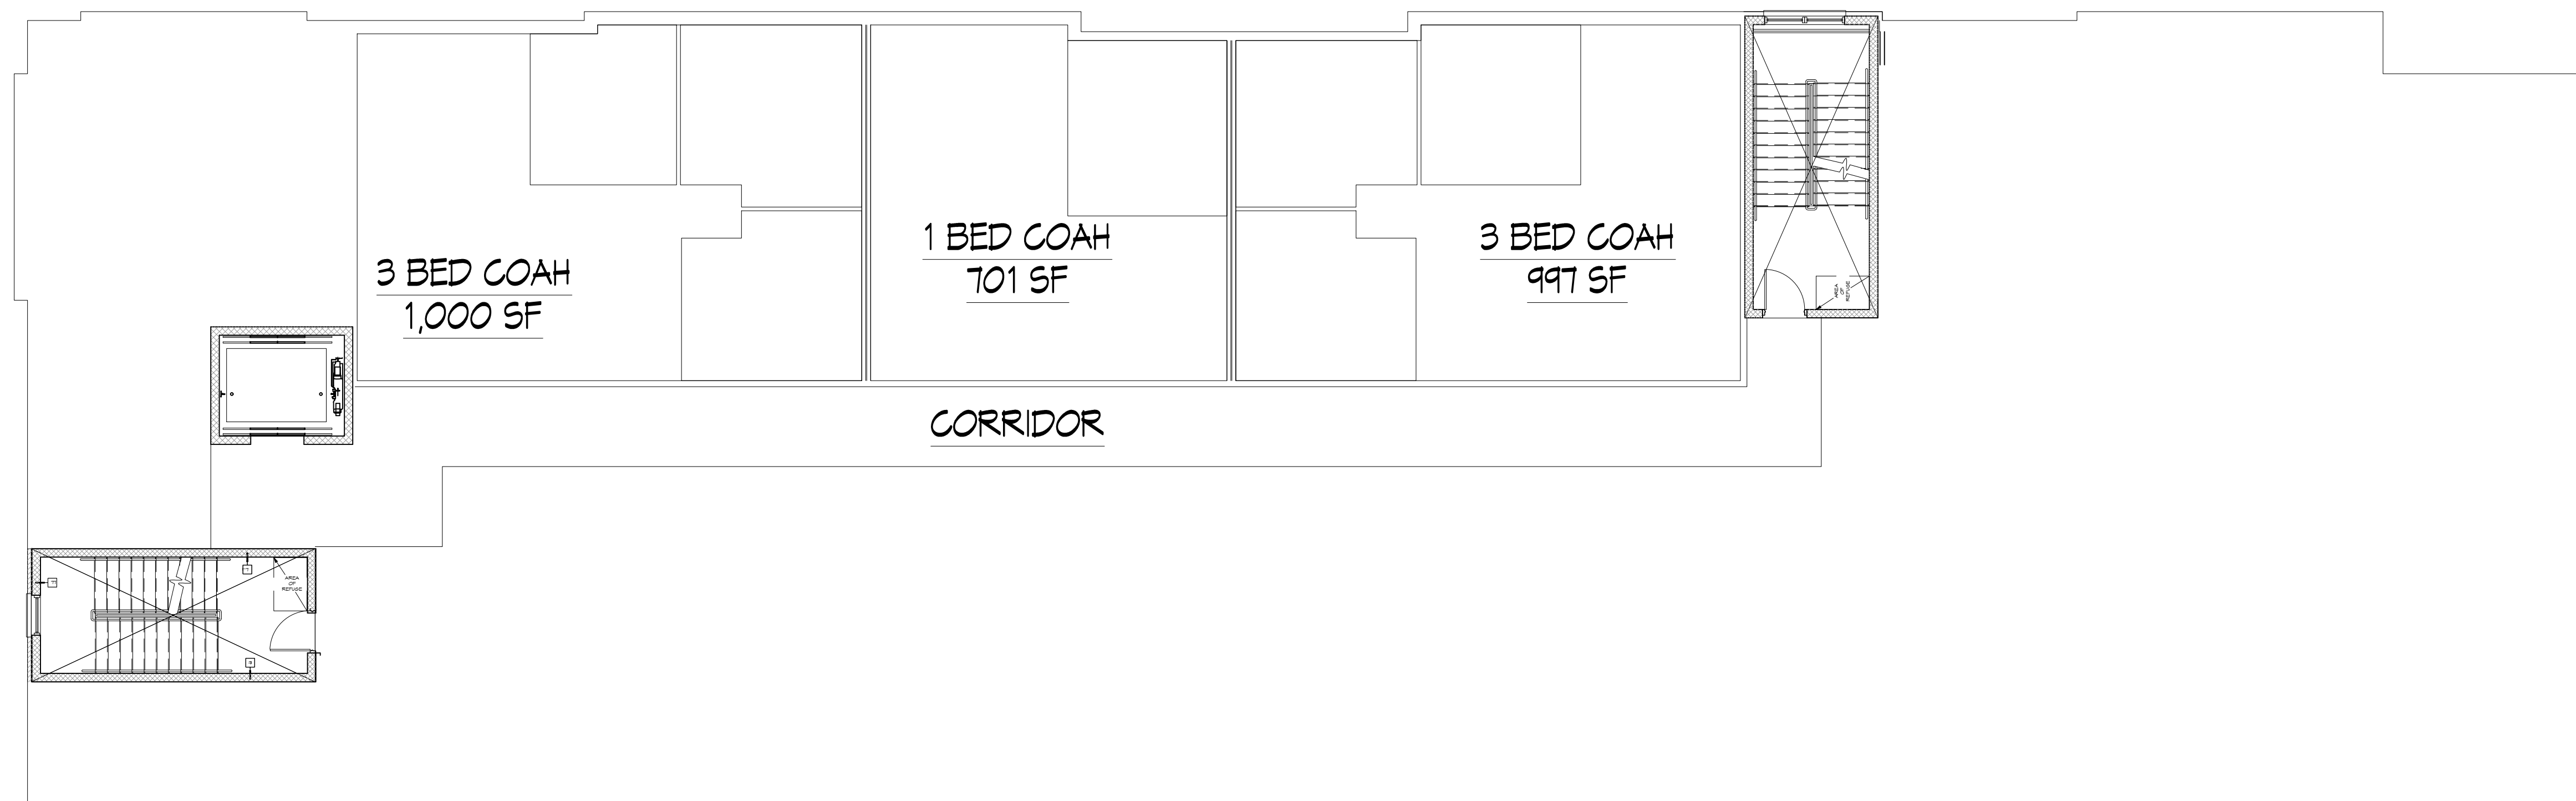

2ND FLOOR PLAN BELOW PODIUM  
SCALE: 1/8" = 1'-0"

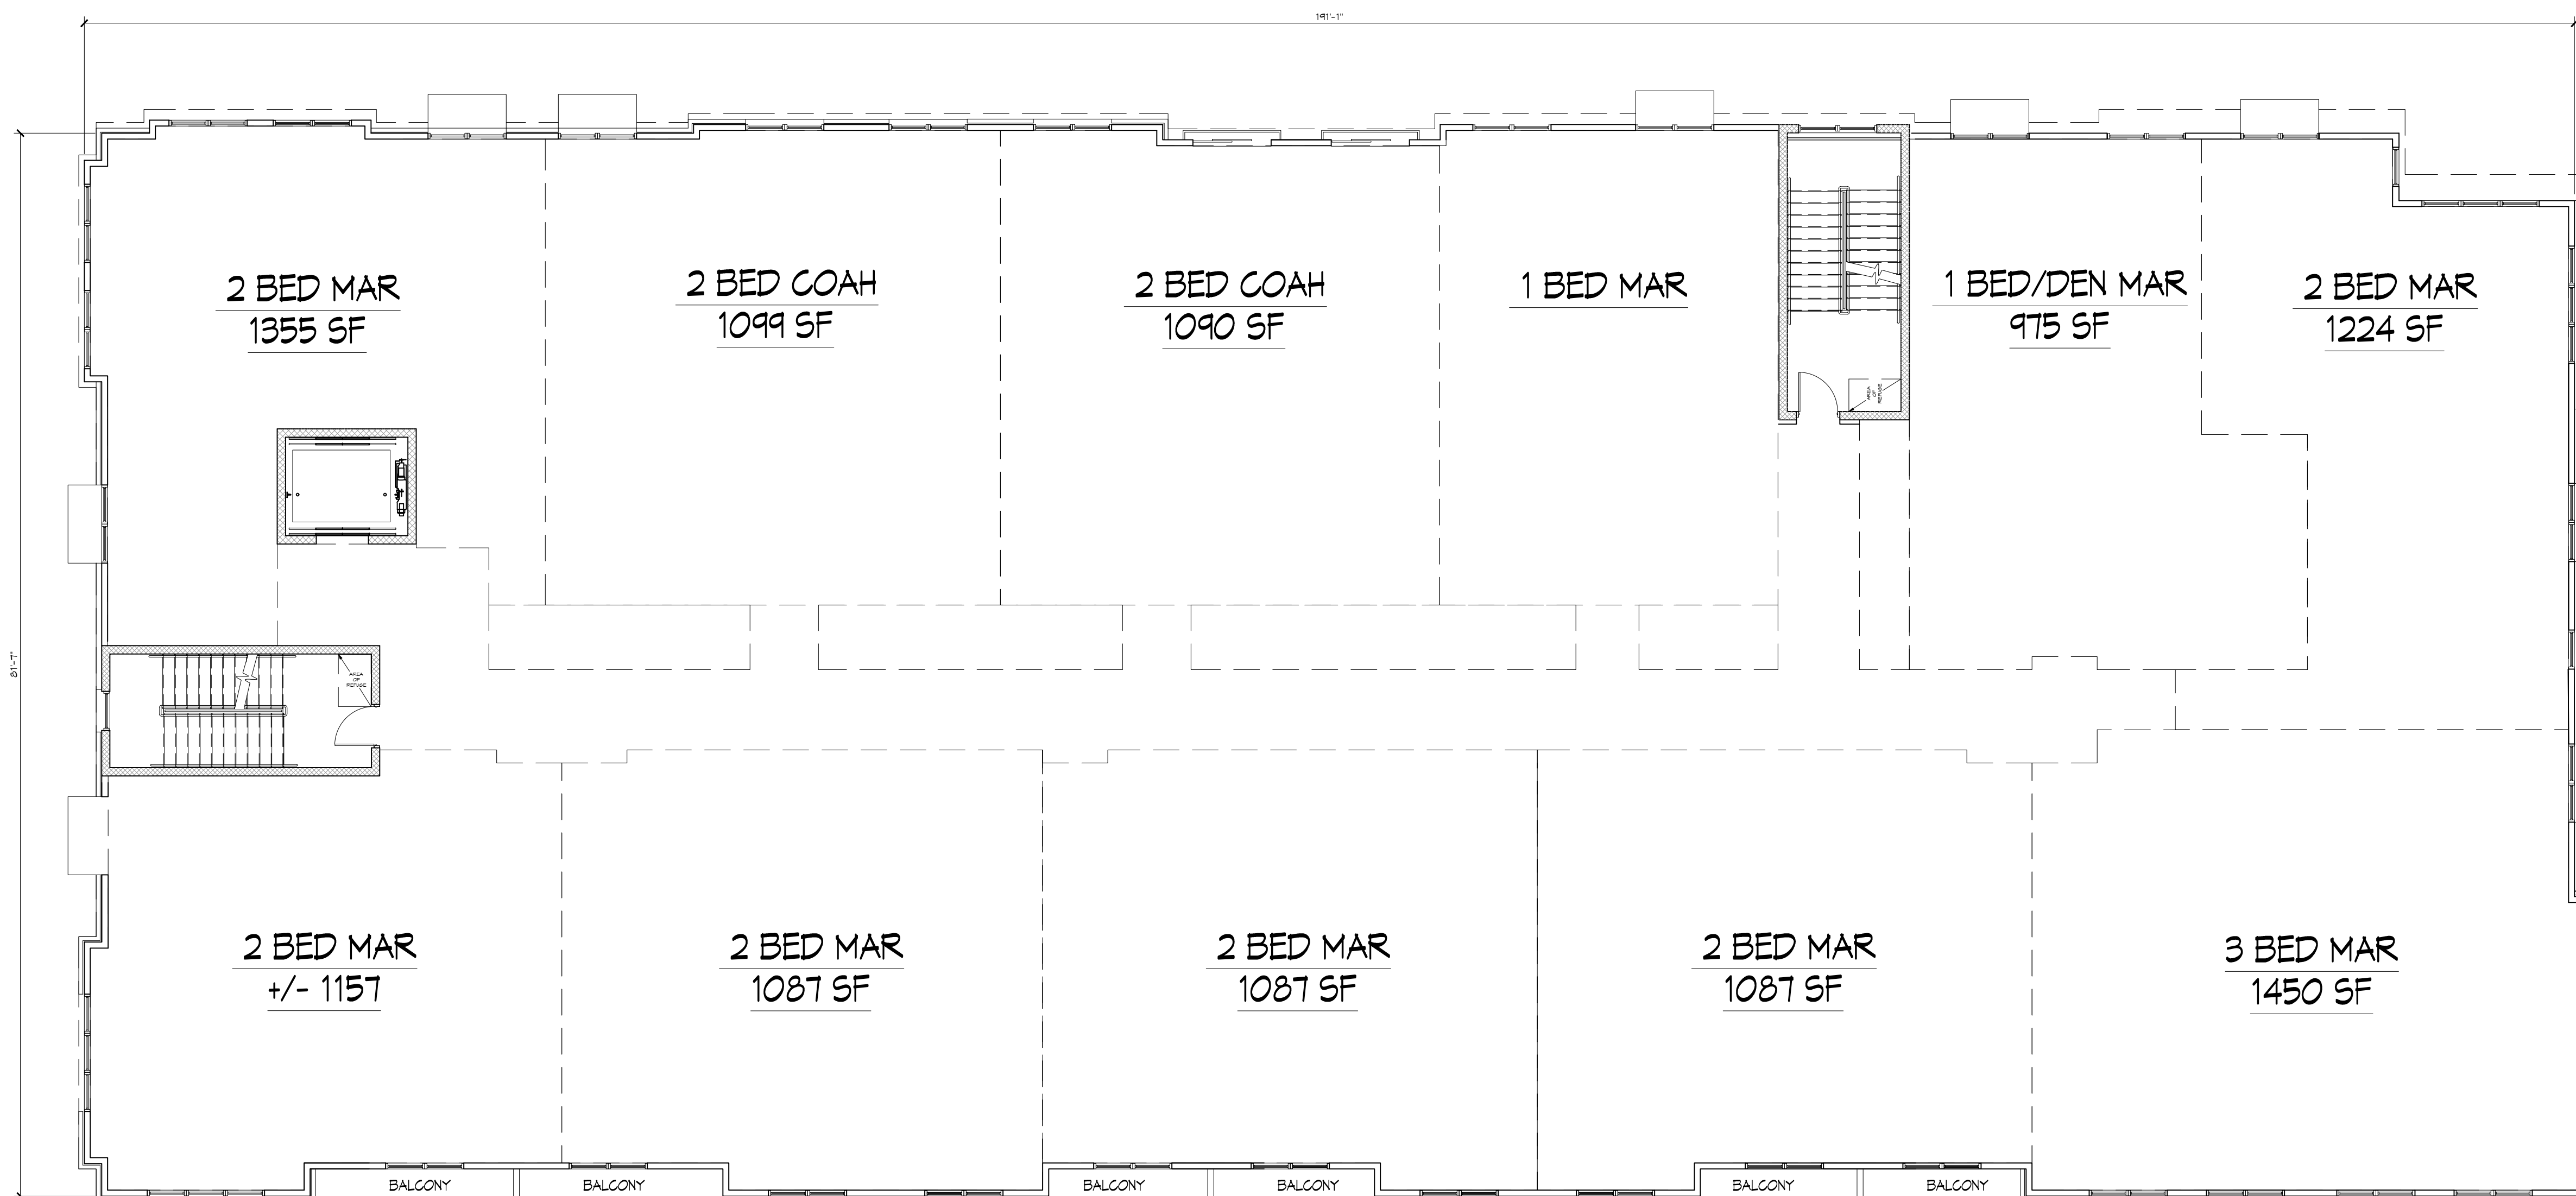

TYP FLOOR PLAN ABOVE PODIUM  
SCALE: 1/8" = 1'-0"

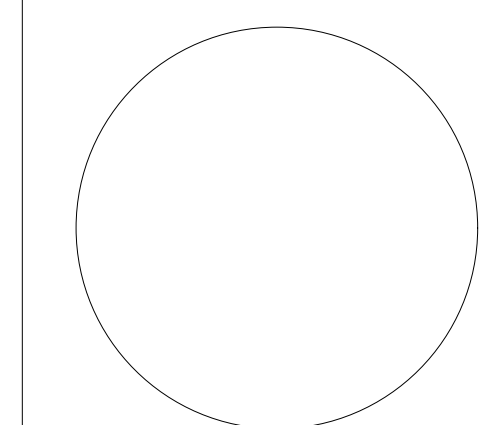

LAURANCE D. APPEL, R.A. NJ # A1-12148  
NY - 025015  
PA - RA-014580-B

2ND - 6TH FLOOR  
PLAN

DRAWN BY: AM  
CHECKED BY:  
CLIENT: GH MAINSTREET NB  
DATE: 10-14-13

DRAWING:

A-1.1.1

COMM. #: N/A