


APPEL DESIGN GROUP - FILENAME: P:\CLIENT\GH-MAINSTREET NB RETAIL H3\DWG\BUILDING H3 - ELEVATIONS - 111521_RECOVER.DWG PLOT DATE: 02/04/2022 2:15 PM BY: CD



A WEST (ROUTE 1) ELEVATION
SCALE: 1/8" = 1'-0"



B SOUTH (MAIN STREET) ELEVATION
SCALE: 1/8" = 1'-0"

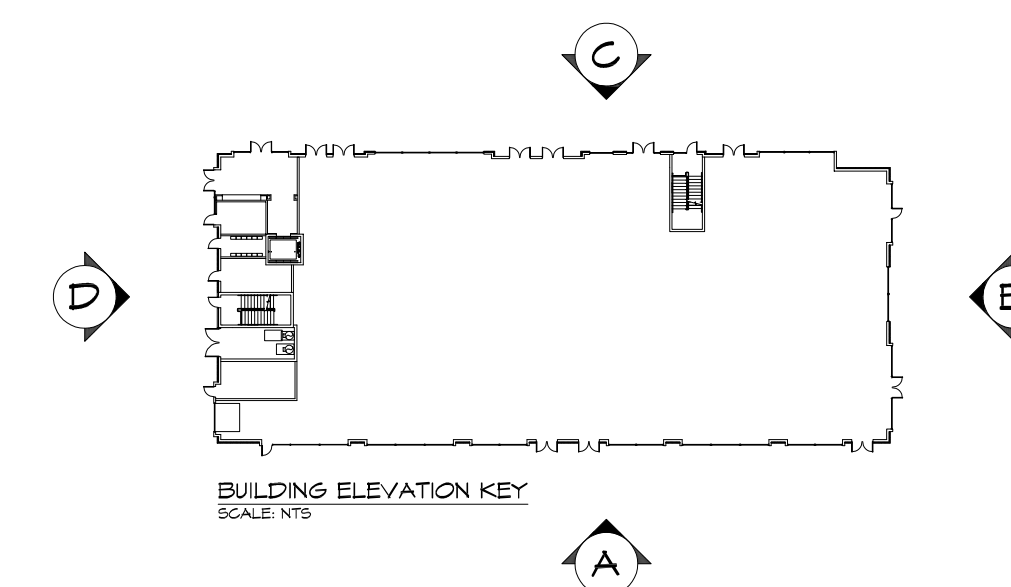


APPEL DESIGN GROUP
ARCHITECTS

2444 MORRIS AVE.
LINDEN, NJ 07033
TEL: (908) 686-2230
FAX: (908) 964-7425

MAINSTREET NB
BUILDING H-3
NORTH BRUNSWICK
NEW JERSEY

NO	REVISION	BY	DATE
1	ISSUE FOR REVIEW	MM	11-19-21
2	ISSUE FOR REVIEW	MPM	12-03-21
3	ISSUE FOR REVIEW	MPM	01-11-22
4	ISSUE FOR REVIEW	MPM	01-28-22
5	ISSUE FOR REVIEW	MPM	02-03-22

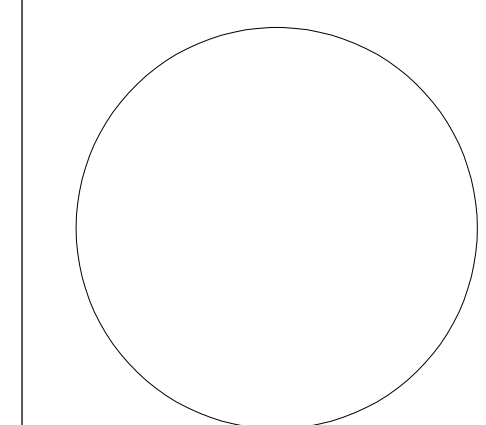

LAURANCE D. APPEL, R.A. NJ # A1-12148
NY - 02501B
PA - RA-014560-B

EXTERIOR ELEVATIONS

DRAWN BY: MM
CHECKED BY:
CLIENT: GH MAINSTREET NB
DATE: 11-17-21

DRAWING:

A-2.1

COMM. #: H-3


APPEL DESIGN GROUP - FILENAME: P:\CLIENT\GH-MAINSTREET NB RETAIL H3\DWG\BUILDING H3 - ELEVATIONS - 111521_RECOVER.DWG PLOT DATE: 02/04/2022 2:15 PM BY: CD



C EAST (PLAZA) ELEVATION
SCALE: 1/8" = 1'-0"



D NORTH ELEVATION
SCALE: 1/8" = 1'-0"

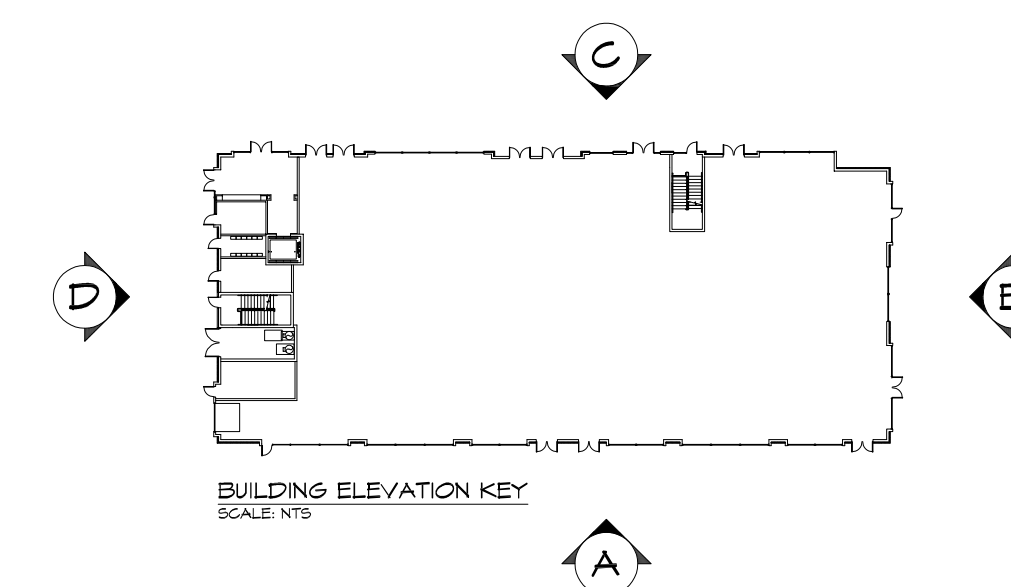


APPEL DESIGN GROUP
ARCHITECTS

2444 MORRIS AVE.
UNION, NJ 07083
TEL: (908) 686-2230
FAX: (908) 964-7425

MAINSTREET NB
BUILDING H-3
NORTH BRUNSWICK
NEW JERSEY

NO	REVISION	BY	DATE
1	ISSUE FOR REVIEW	MM	11-19-21
2	ISSUE FOR REVIEW	MPM	01-11-22
3	ISSUE FOR REVIEW	MPM	01-28-22
4	ISSUE FOR REVIEW	MPM	02-03-22

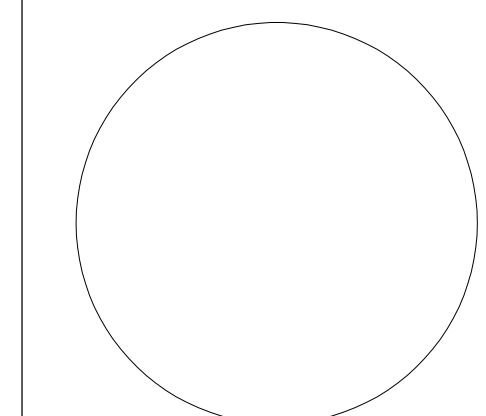

LAURANCE D. APPEL, R.A. NJ # AI-12148
NY - 025018
PA - RA-014560-B

EXTERIOR ELEVATIONS

DRAWN BY: MM
CHECKED BY:
CLIENT: GH MAINSTREET NB
DATE: 11-17-21

DRAWING:

A-2.2

COMM. #: H-3