



APPEL DESIGN GROUP
ARCHITECTS

2444 MORRIS AVE.
LUNEN, NJ 07083
TEL: (908) 686-2330
FAX: (908) 964-7425

MAINSTREET NB
BUILDING H-3
NORTH BRUNSWICK
NEW JERSEY

NO	REVISION	BY	DATE
△	ISSUE FOR REVIEW	MM	11-19-21
△	ISSUE FOR REVIEW	MPM	01-11-22
△	ISSUE FOR REVIEW	MPM	01-28-22





C EAST (PLAZA) ELEVATION
SCALE: 1/8" = 1'-0"



D NORTH ELEVATION
SCALE: 1/8" = 1'-0"

- ELEVATION KEY NOTES**
NOT ALL NOTES MAY APPLY TO THIS SHEET
- VINYL WINDOWS (SEE SCHEDULE)
 - STOREFRONT ENTRY SYSTEM (SEE SHOP DRAWINGS)
 - POWDER COATED ALUMINUM RAILING SYSTEM
 - PREF. ALUMINUM CORNICE
 - AZEK PANEL AND TRIM
 - PRECAST WINDOW BILL AND HEAD
 - DECORATIVE BRACKETS
 - VINYL SIDING
 - MODULAR CAST STONE VENEER
 - BRICK VENEER
 - VERTICAL VINYL SIDING
 - METAL ROOFING
 - ROOF SCUPPER, SEE ROOF PLAN.
 - STAINLESS STEEL CABLE RAILING/GUARD SYSTEM.

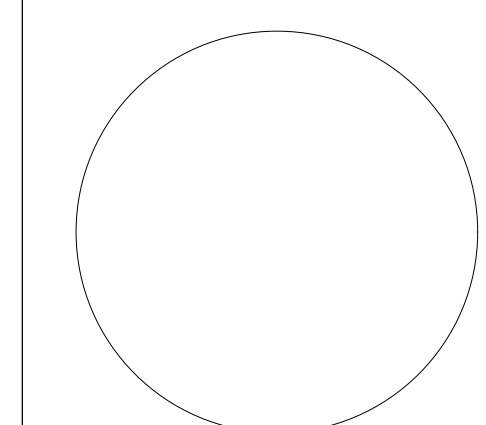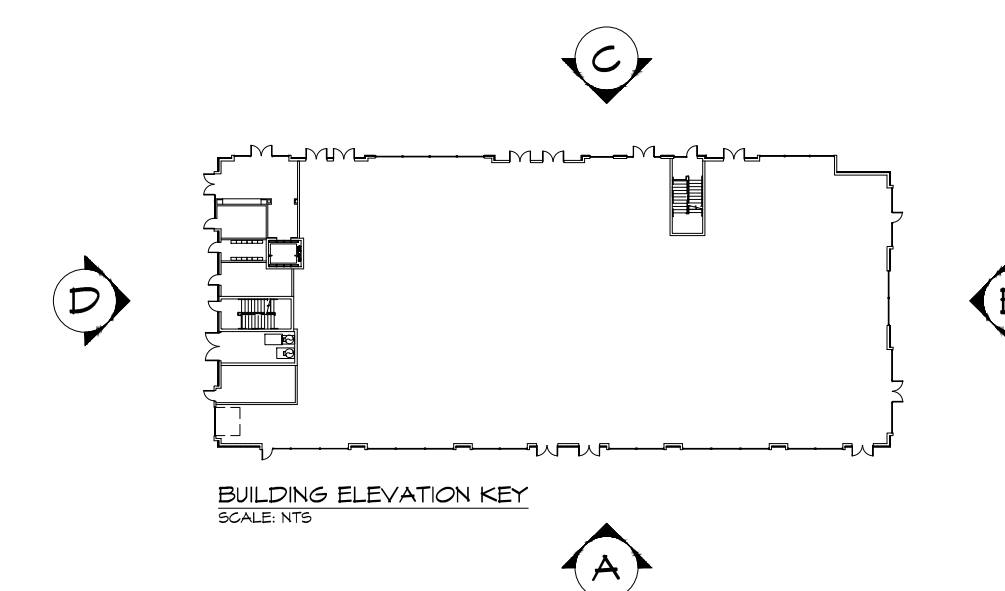

LAURANCE D. APPEL, R.A. NJ # AI-12148
NY - 025018
PA - RA-014580-B

EXTERIOR
ELEVATIONS

DRAWN BY: MM
CHECKED BY:
CLIENT: 6H MAINSTREET NB
DATE: 11-17-21

DRAWING

A-2.2

COMM. #: H-3