


1 FIRST FLOOR PLAN
SCALE: 1/4"=1'-0"



2 SECOND FLOOR PLAN
SCALE: 1/4"=1'-0"

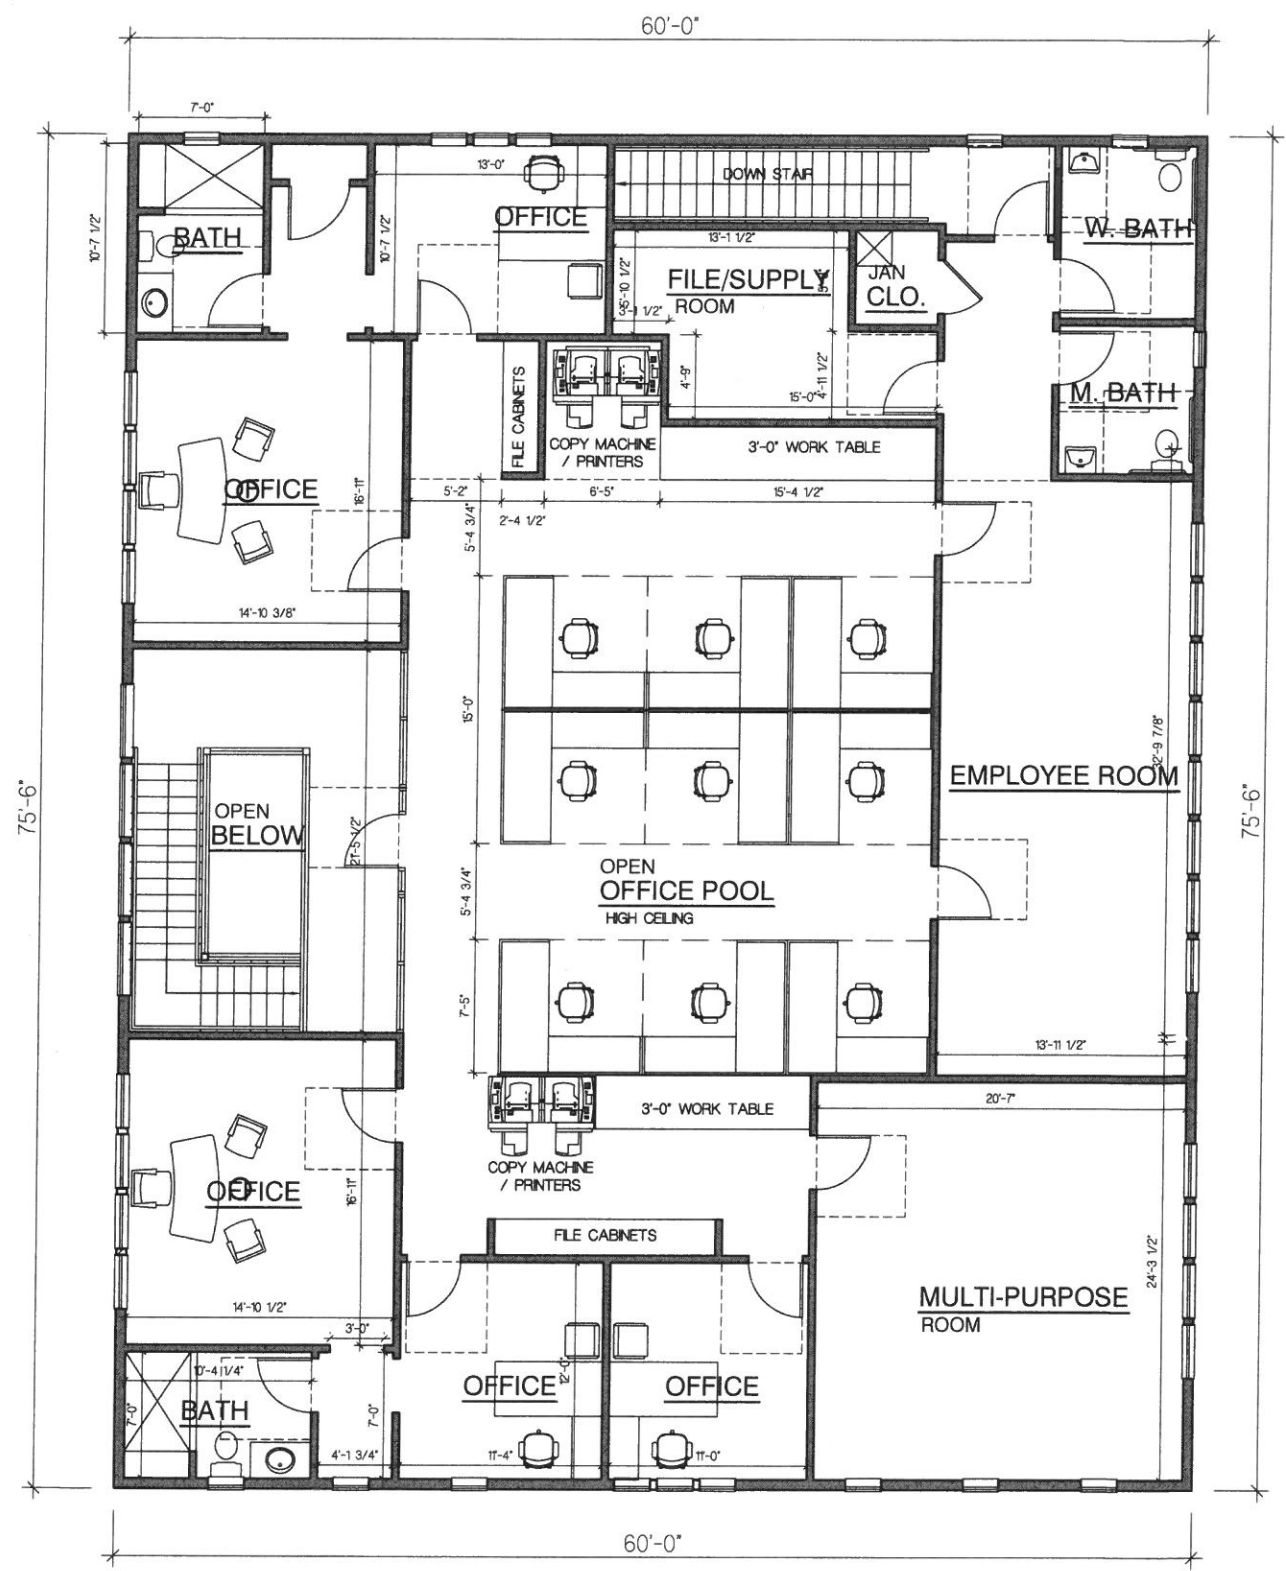

1 FRONT ELEVATION
SCALE: 1/4"=1'-0"

NOTE: FINAL MATERIALS MAY VARY

SIGNAGE AREA COMPUTATION				
SIGNAGE	TOTAL FAÇADE AREA	MAX. ALLOWED (10%)	PROPOSED	
			S.F.	(%)
FRONT SIGNAGE(s)	1794.07	179.5		
SIGNAGE 1 (LEFT)			31.71	2%
SIGNAGE 2 (RIGHT)			31.71	2%
SIGNAGE 3 (CENTER)			26.67	1%
TOTAL			90.09	5%




2 REAR ELEVATION
SCALE: 1/4"=1'-0"



3 LEFT-SIDE ELEVATION
SCALE: 1/4=1'-0"

NOTE: FINAL MATERIALS MAY VARY

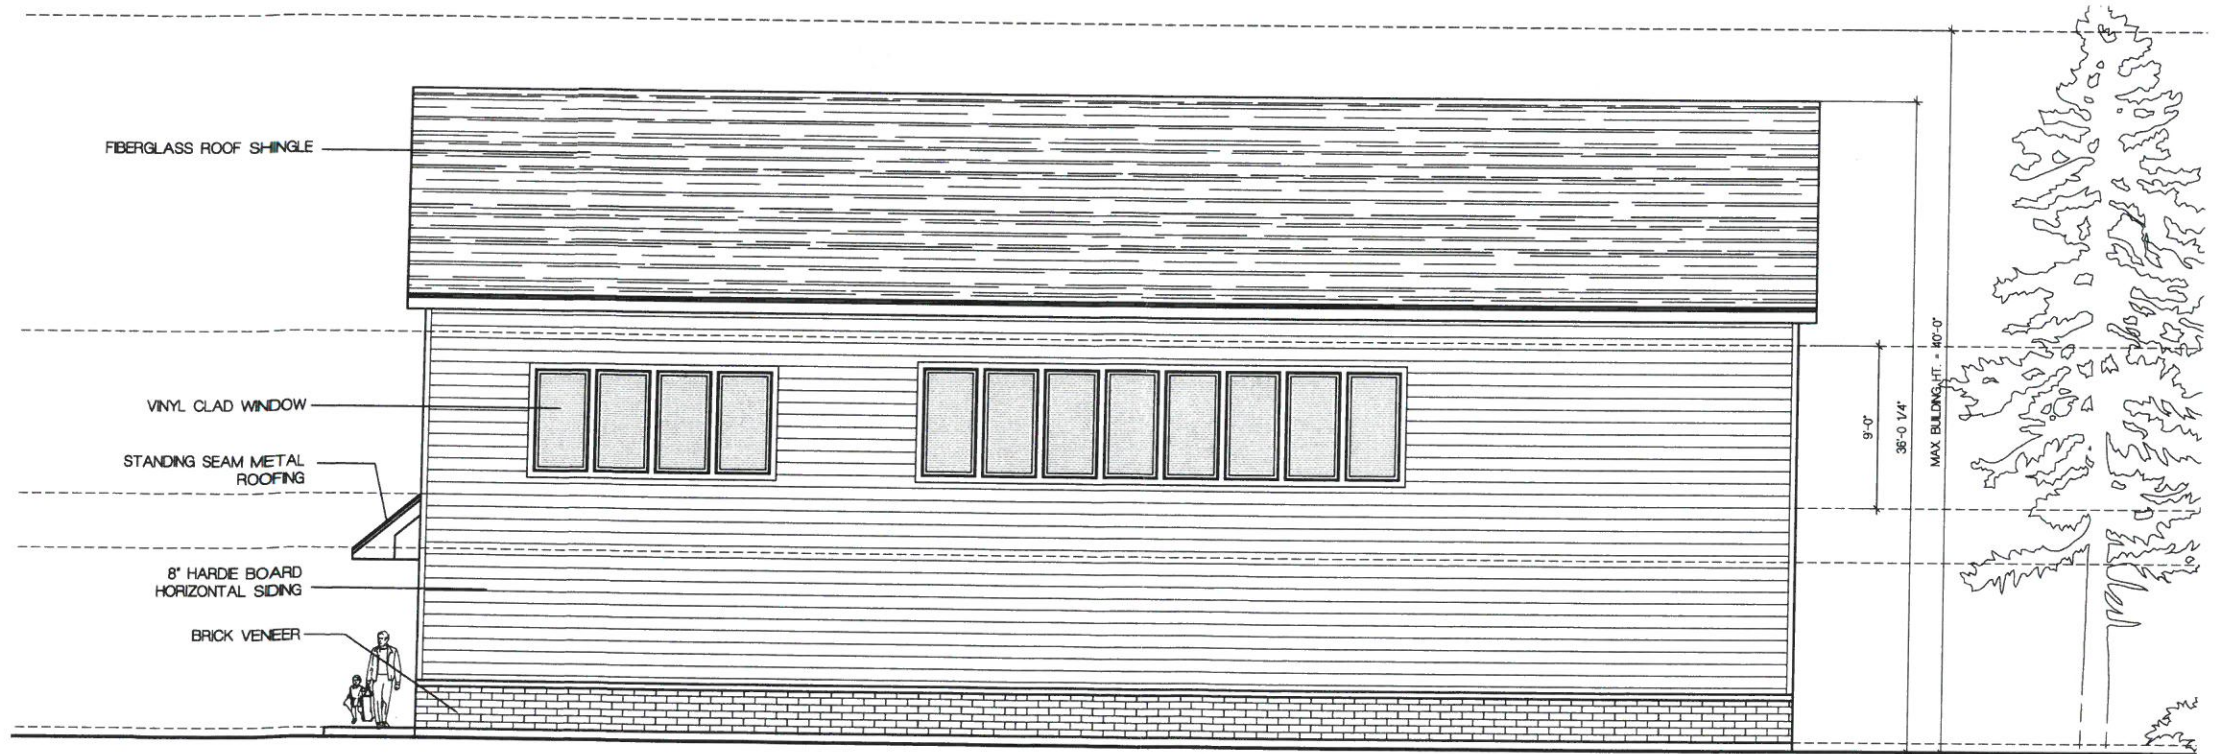

3 LEFT-SIDE ELEVATION
SCALE: 1/4=1'-0"

NOTE: FINAL MATERIALS MAY VARY

Kurt J. Ludwig, AIA
Architect