



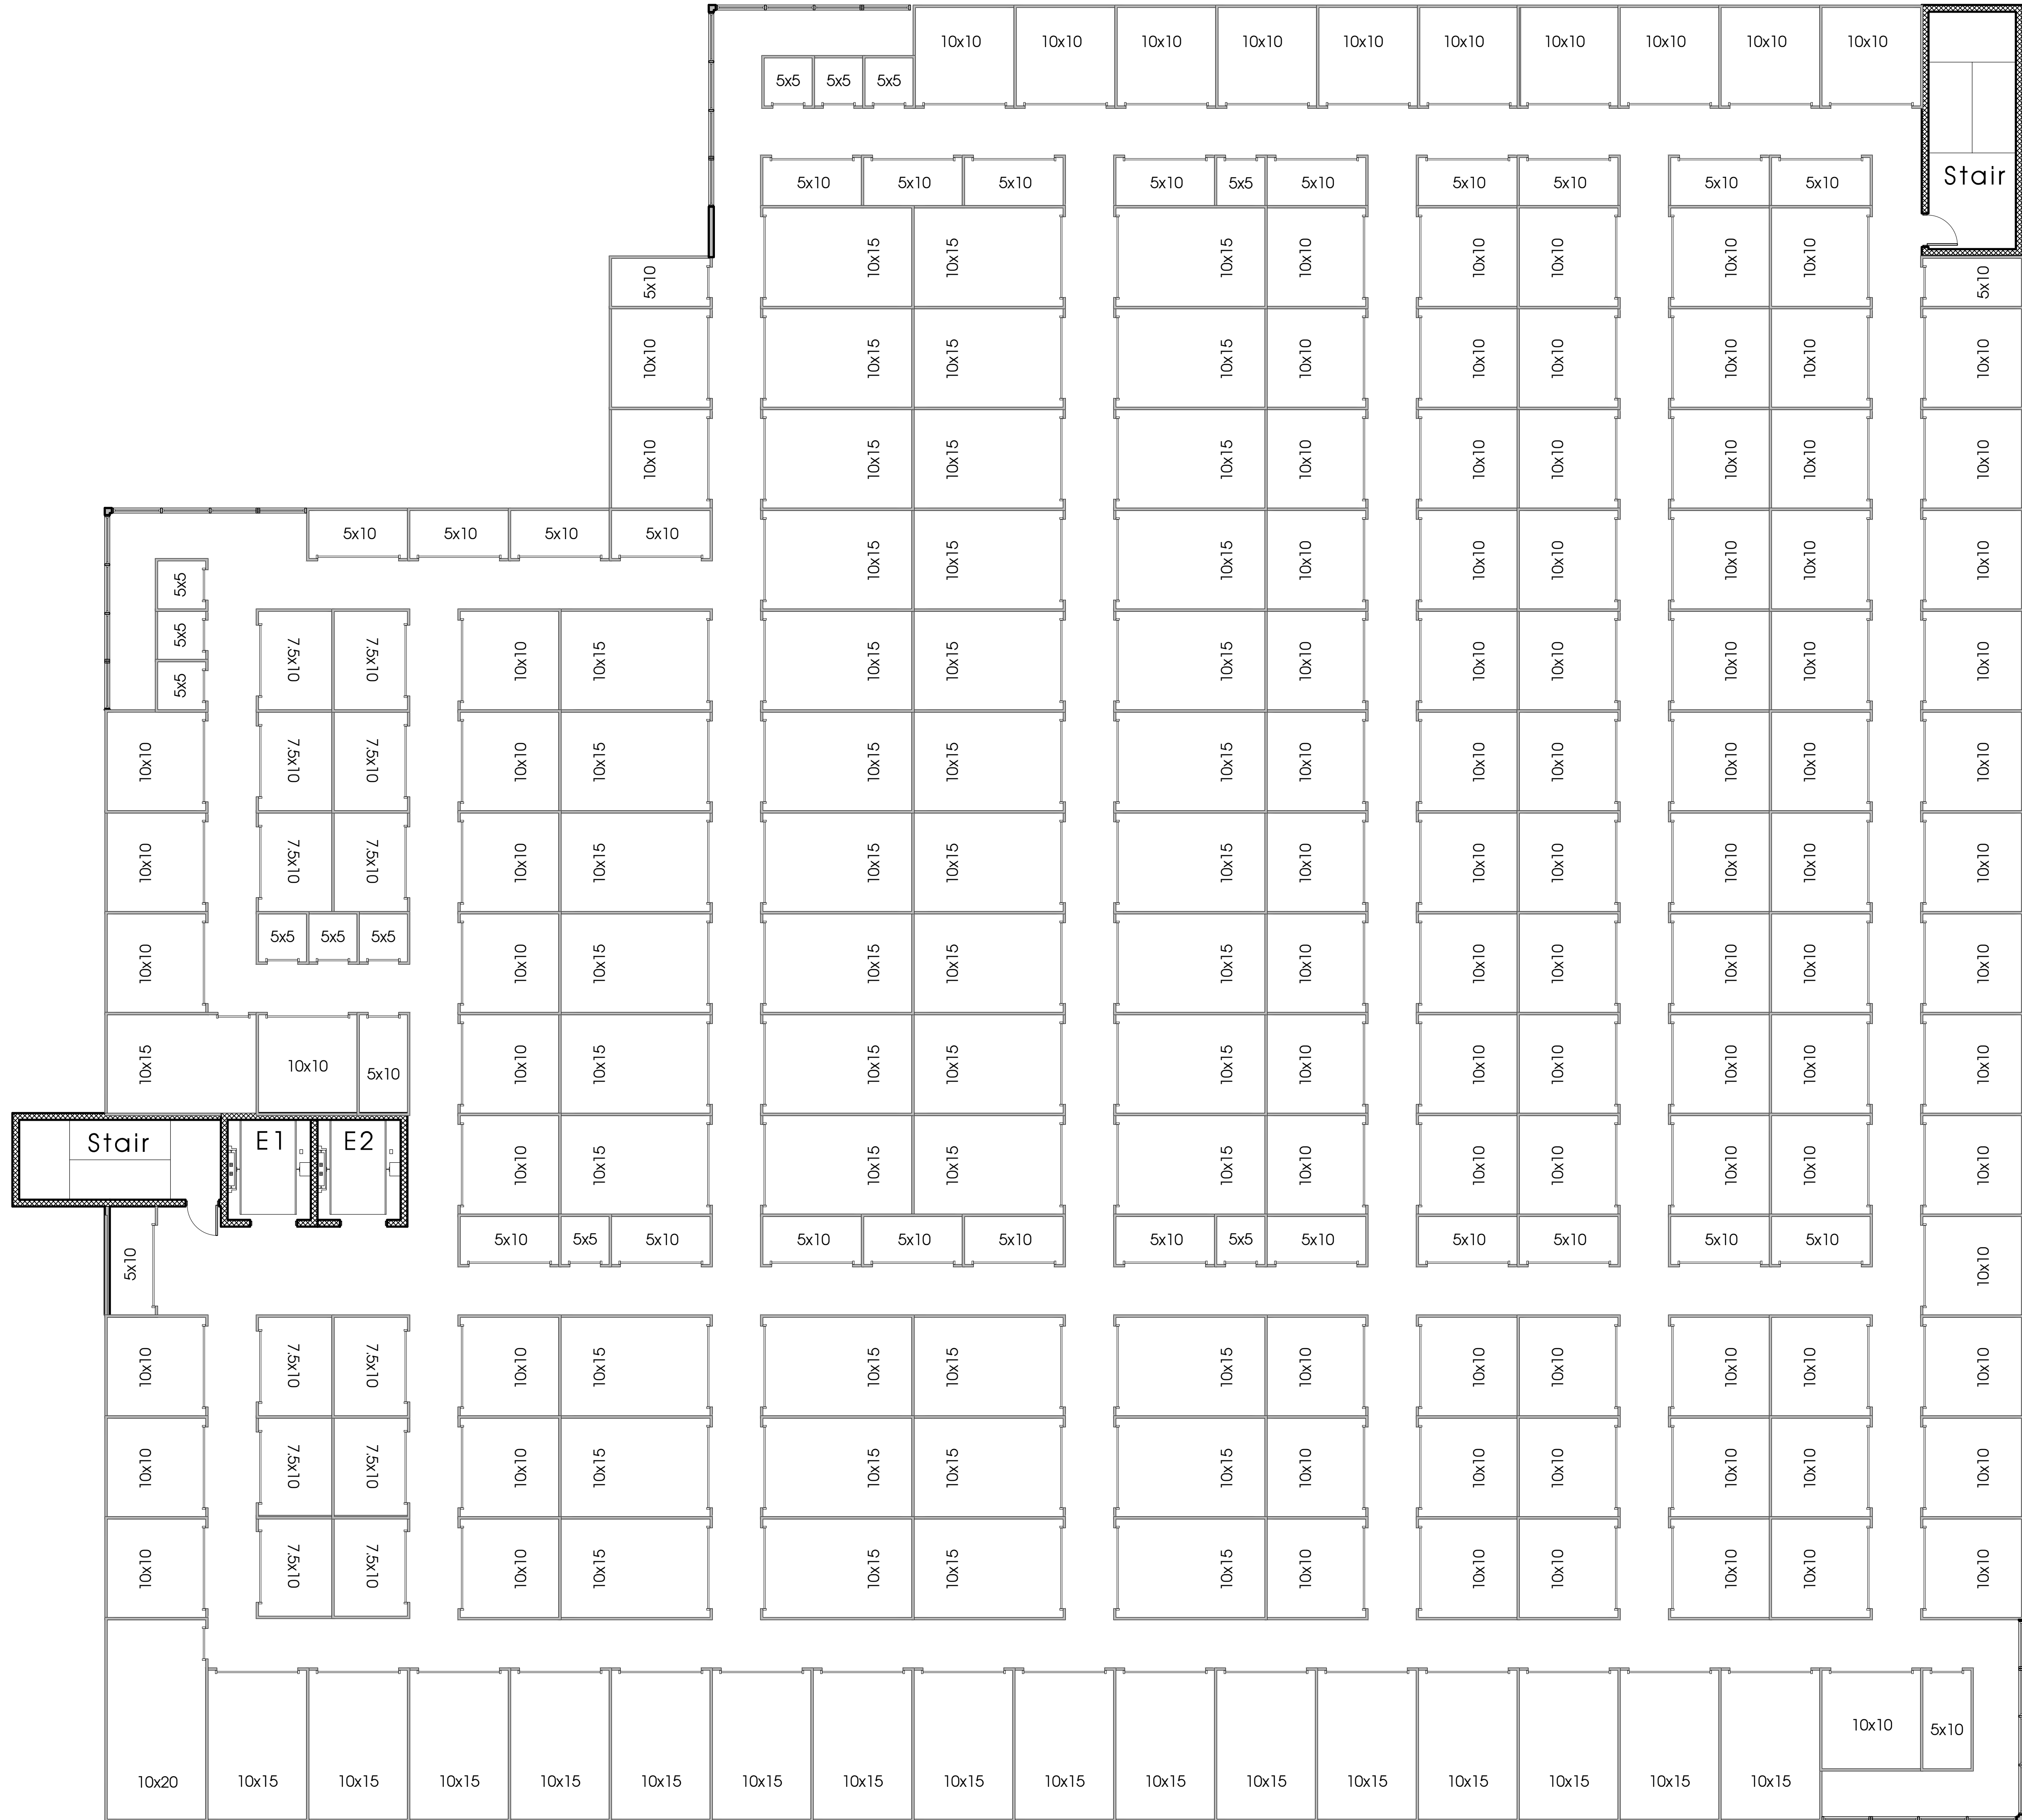

1 SECOND FLOOR PLAN
1/8"=1'-0"

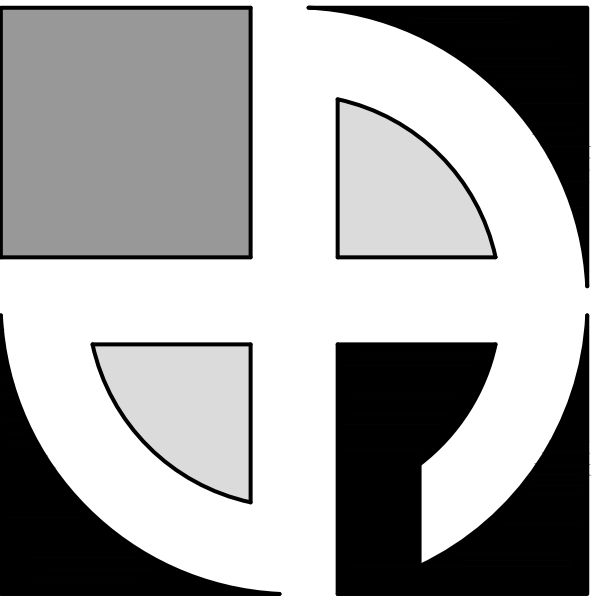

D E A N
ARCHITECTS


www.deanarchitects.com

**PRELIMINARY
NOT FOR
CONSTRUCTION**



3284 WALDEN AVENUE
DEPEW, NEW YORK 14043
PHONE: (716) 651-0381
FAX: (716) 651-0382

22-304

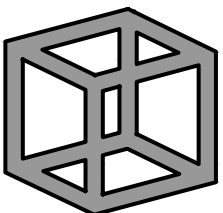

CUBESMART
self storage

1501 Route 1
North Brunswick, NJ

No.	Description	Date	By

DATE:
8-25-2023


DRAWN BY:
X. XXXXXX

CHECKED BY:
M. Dean

SCALE:
1/8"= 1'-0"


Second Floor
Plan

A2

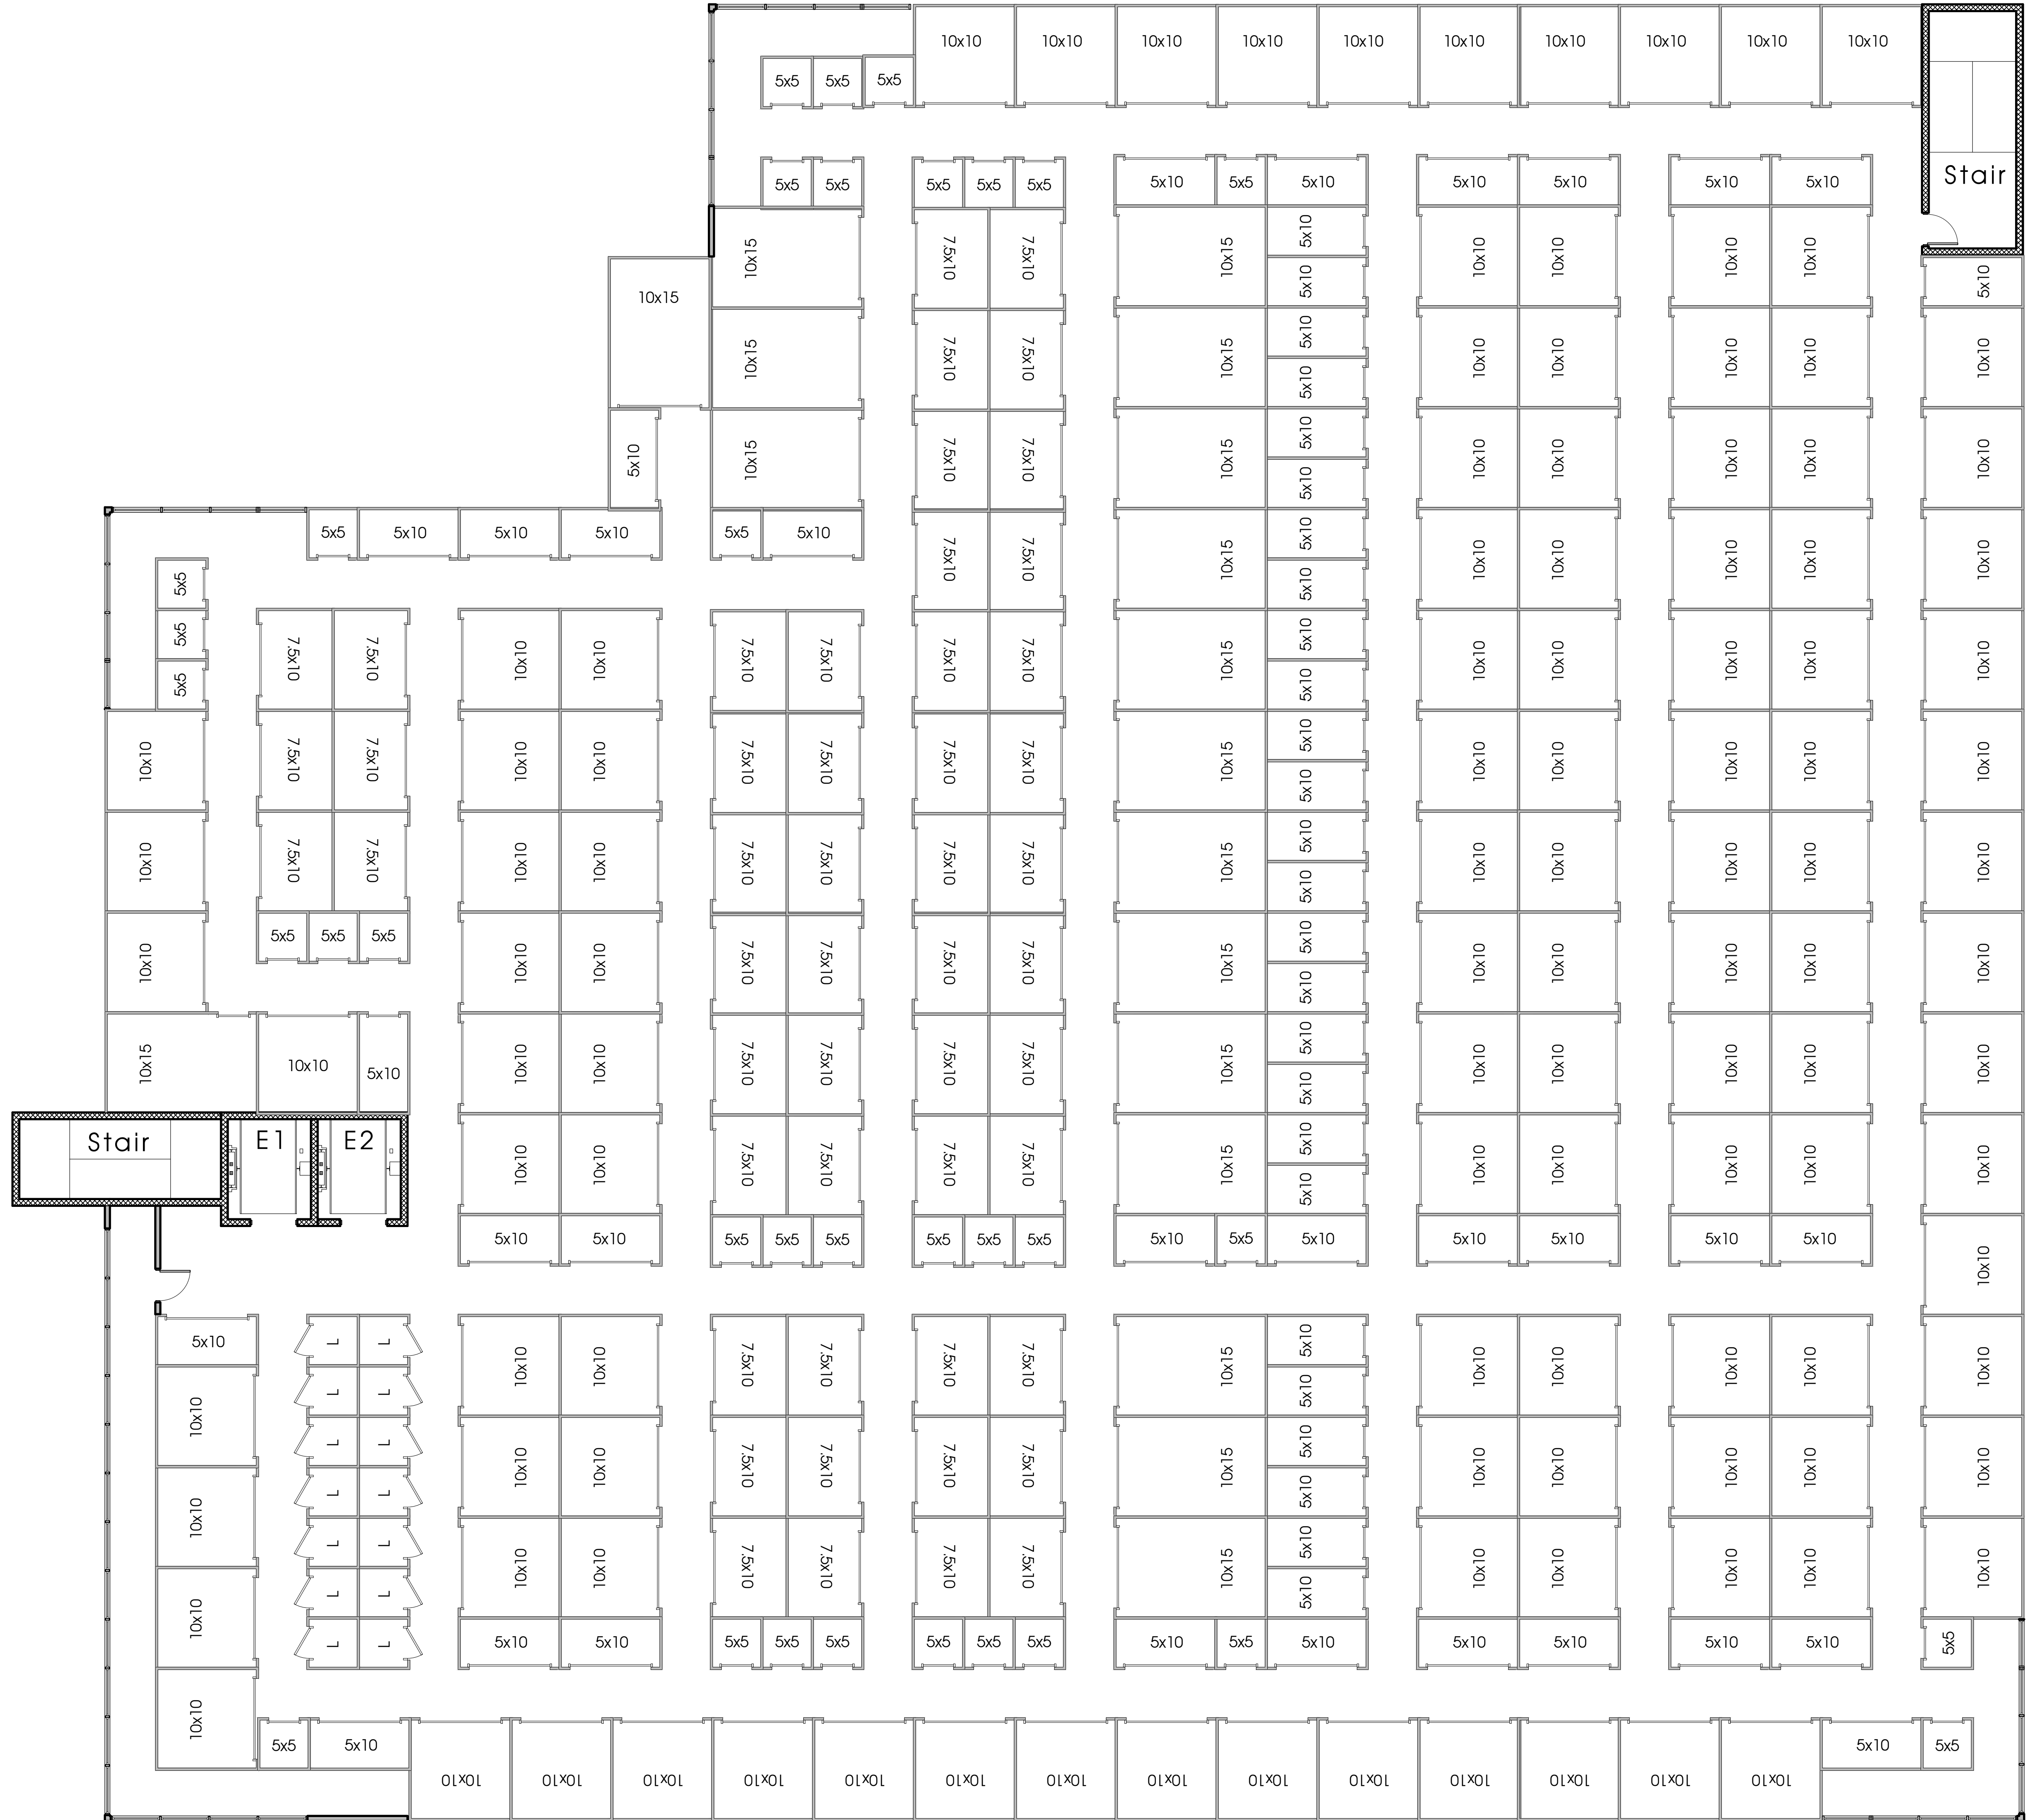

1 | THIRD FLOOR PLAN

1/8"=1'-0"

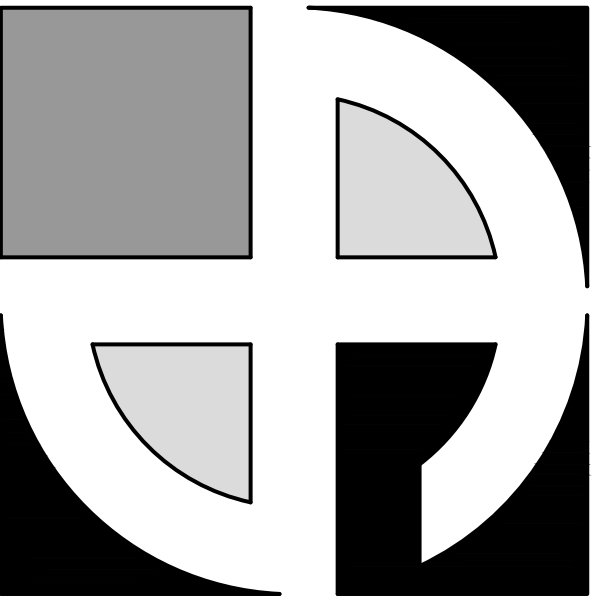

DEAN
ARCHITECTS


www.deanarchitects.com

PRELIMINARY
NOT FOR
CONSTRUCTION



3284 WALDEN AVENUE
DEPEW, NEW YORK 14043
PHONE: (716) 651-0381
FAX: (716) 651-0382

22-304

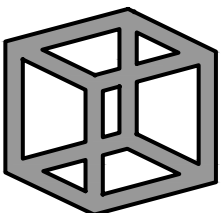

CUBE SMART
self storage

1501 Route 1
North Brunswick, NJ

No.	Description	Date	By

DATE:
8-25-2023


DRAWN BY:
X. XXXXXX

CHECKED BY:
M. Dean


SCALE:
1/8"= 1'-0"

Third Floor
Plan

A3

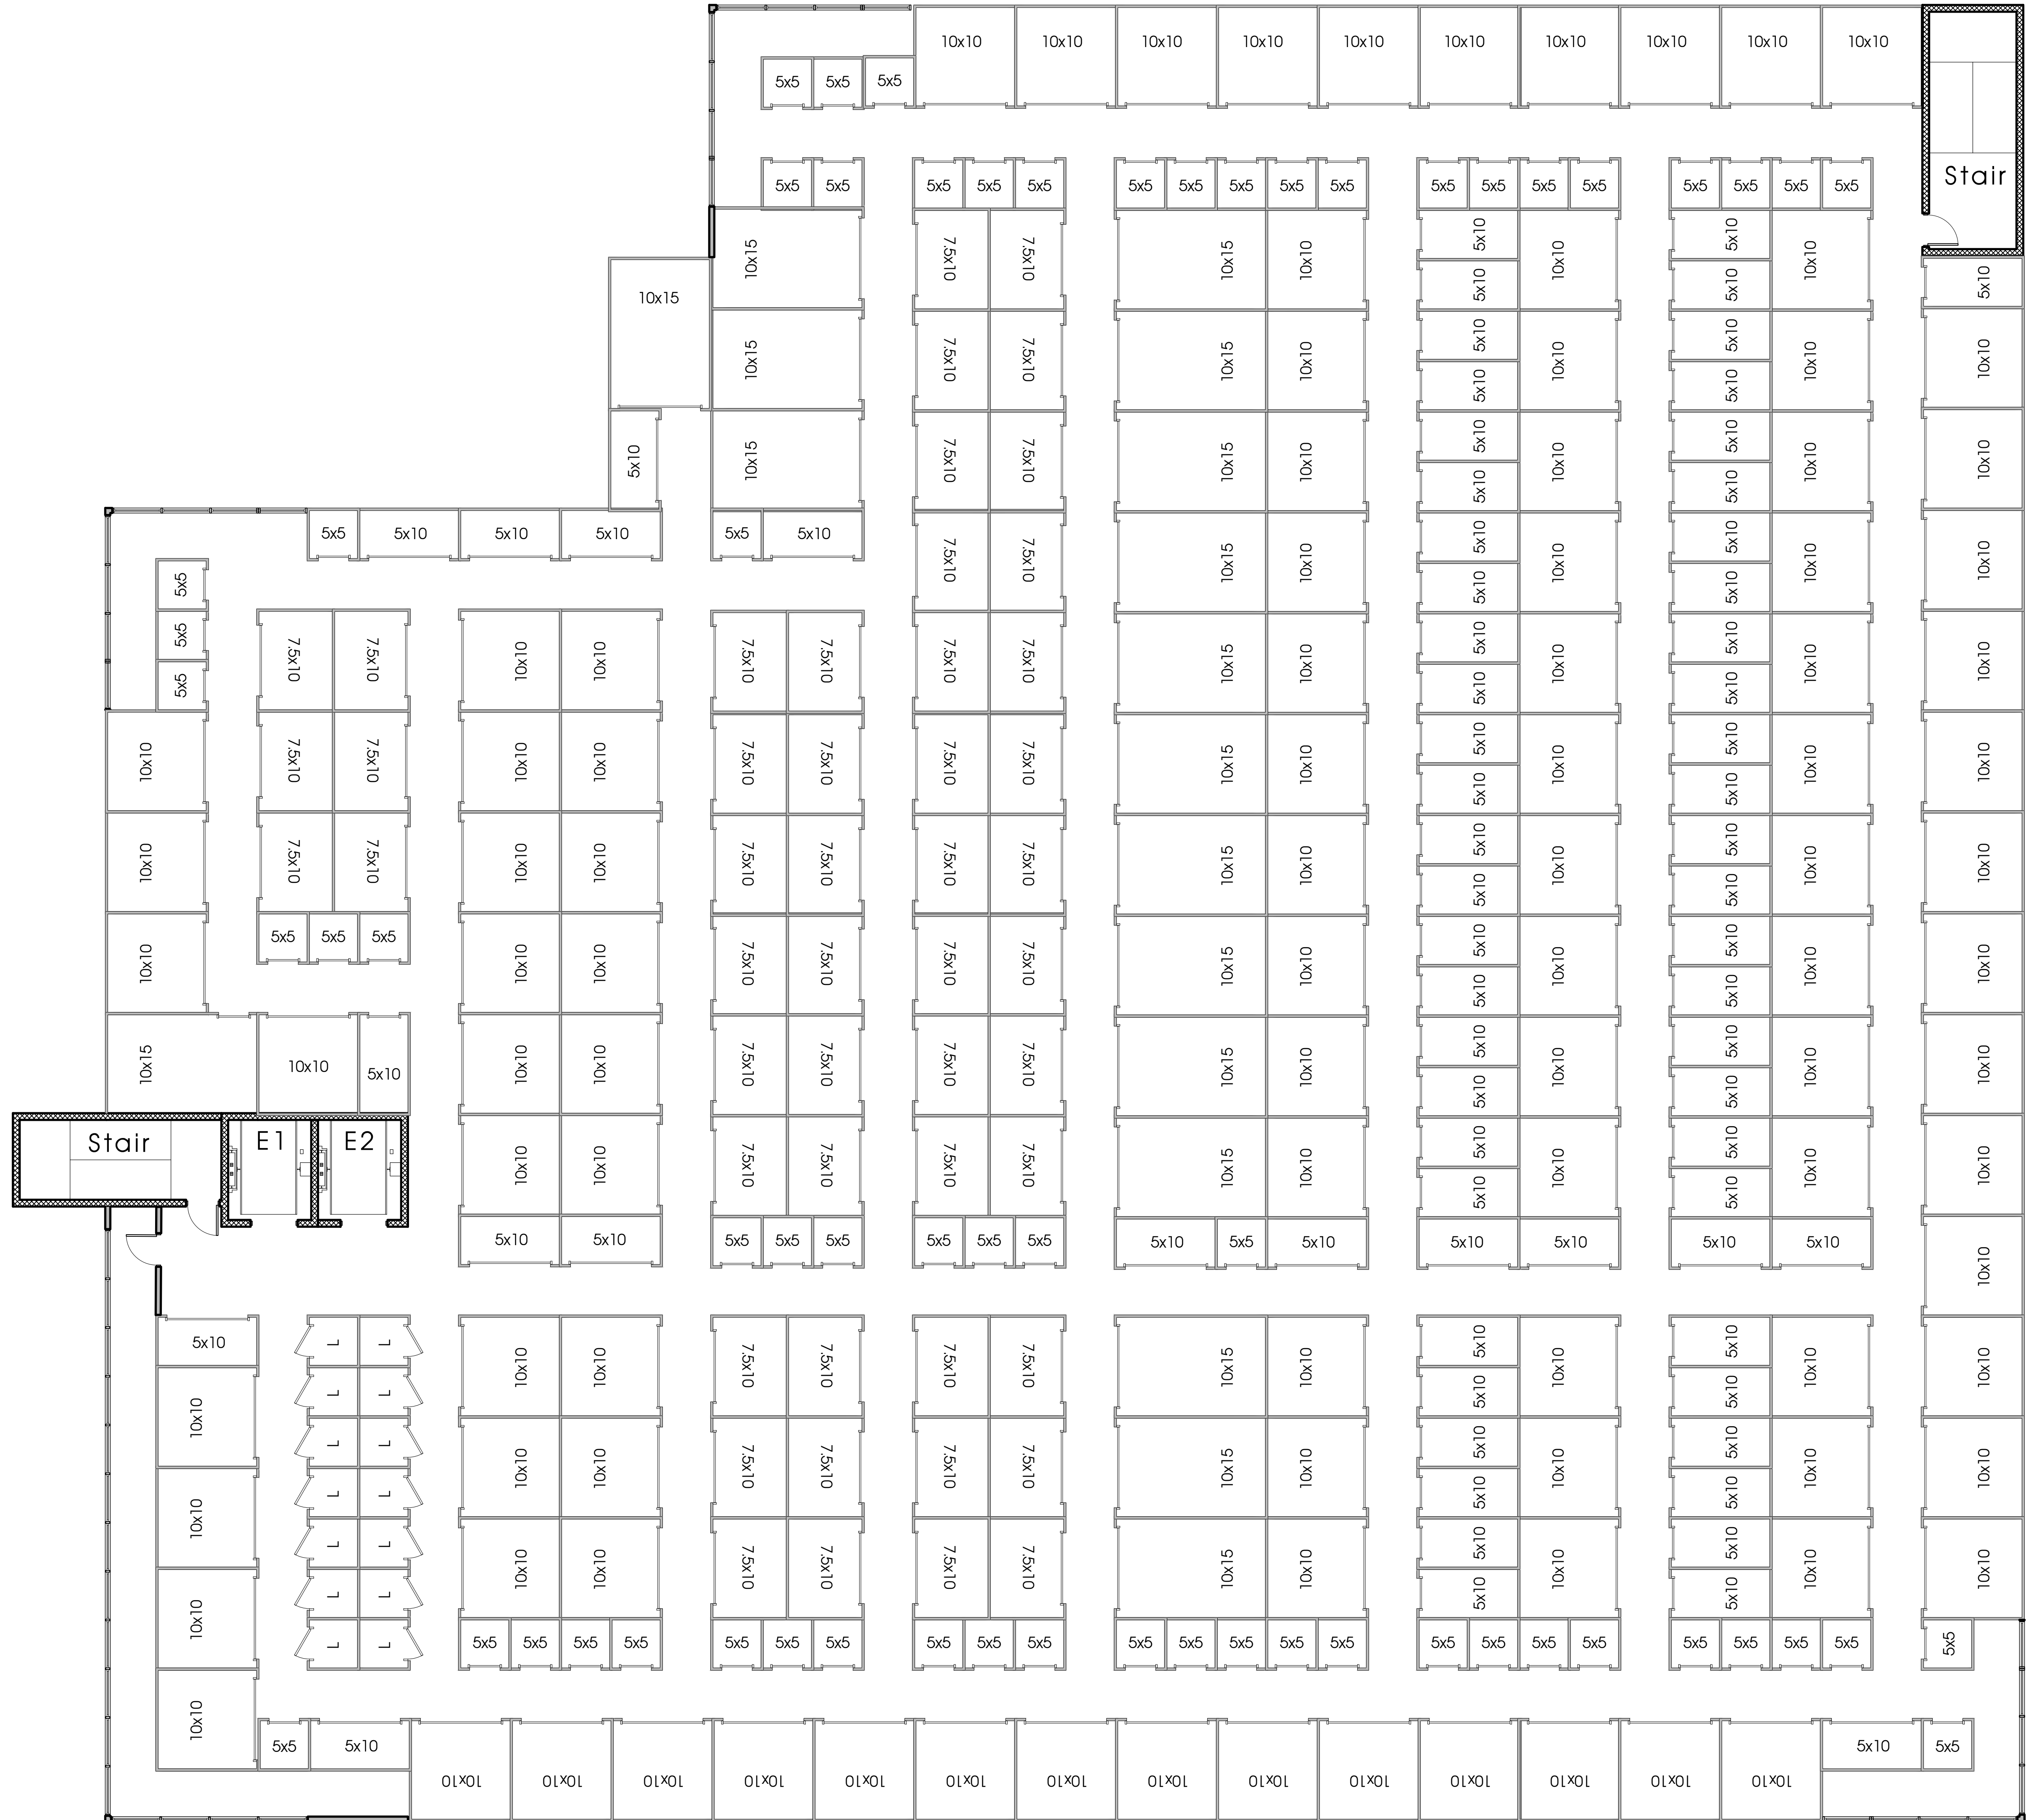

1 FOURTH FLOOR PLAN
1/8"=1'-0"

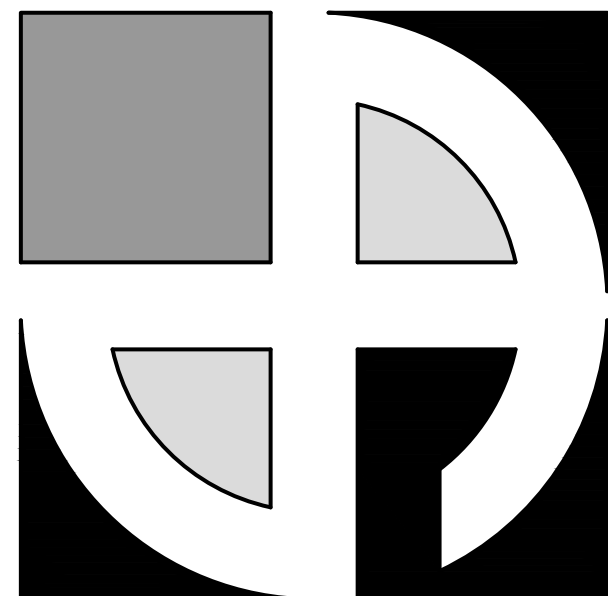

D E A N
ARCHITECTS

www.deanarchitects.com


**PRELIMINARY
NOT FOR
CONSTRUCTION**



3284 WALDEN AVENUE
DEPEW, NEW YORK 14043
PHONE: (716) 651-0381
FAX: (716) 651-0382

22-304

M & M
REALTY PARTNERS

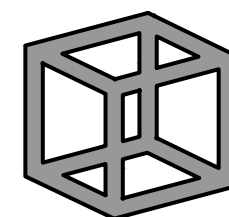

CUBE SMART
self storage

1501 Route 1
North Brunswick, NJ

No.	Description	Date	By

DATE:
8-25-2023


DRAWN BY:
X. XXXXXX

CHECKED BY:
M. Dean


SCALE:
1/8"= 1'-0"

Fourth Floor
Plan


A4

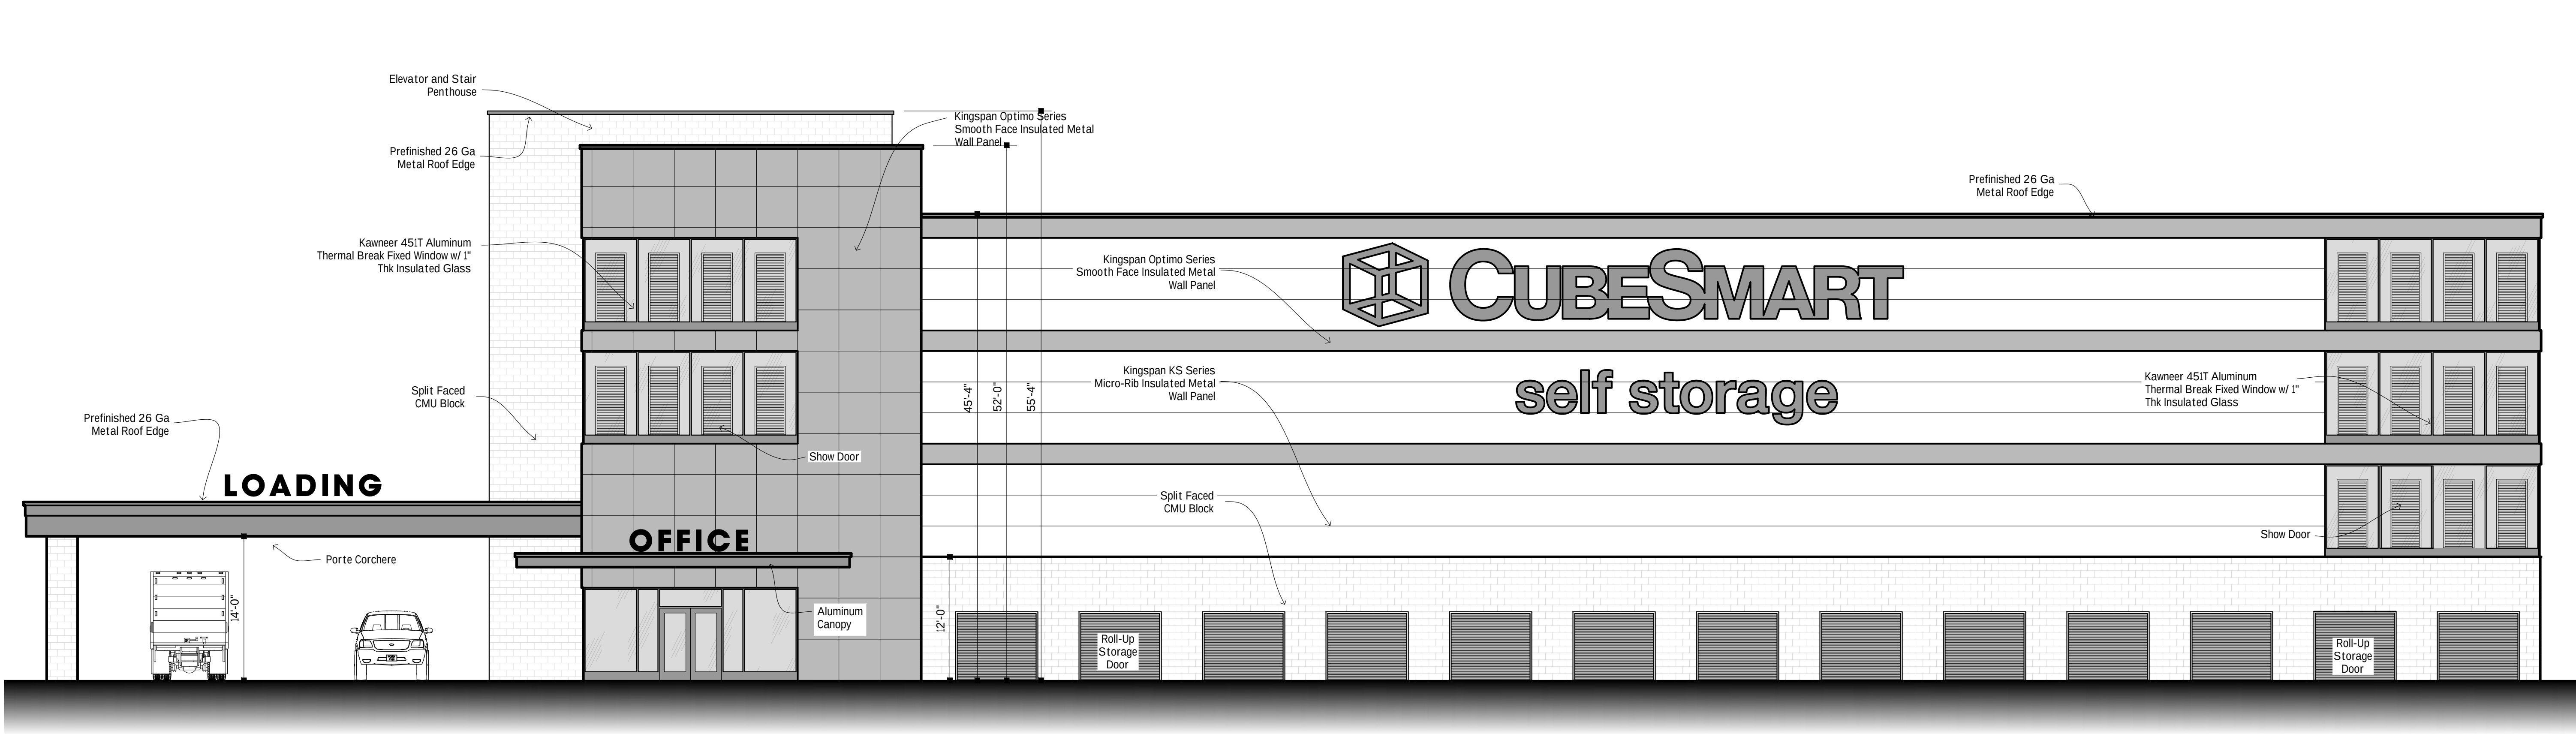

1 | WEST ELEVATION
1/8"=1'-0"

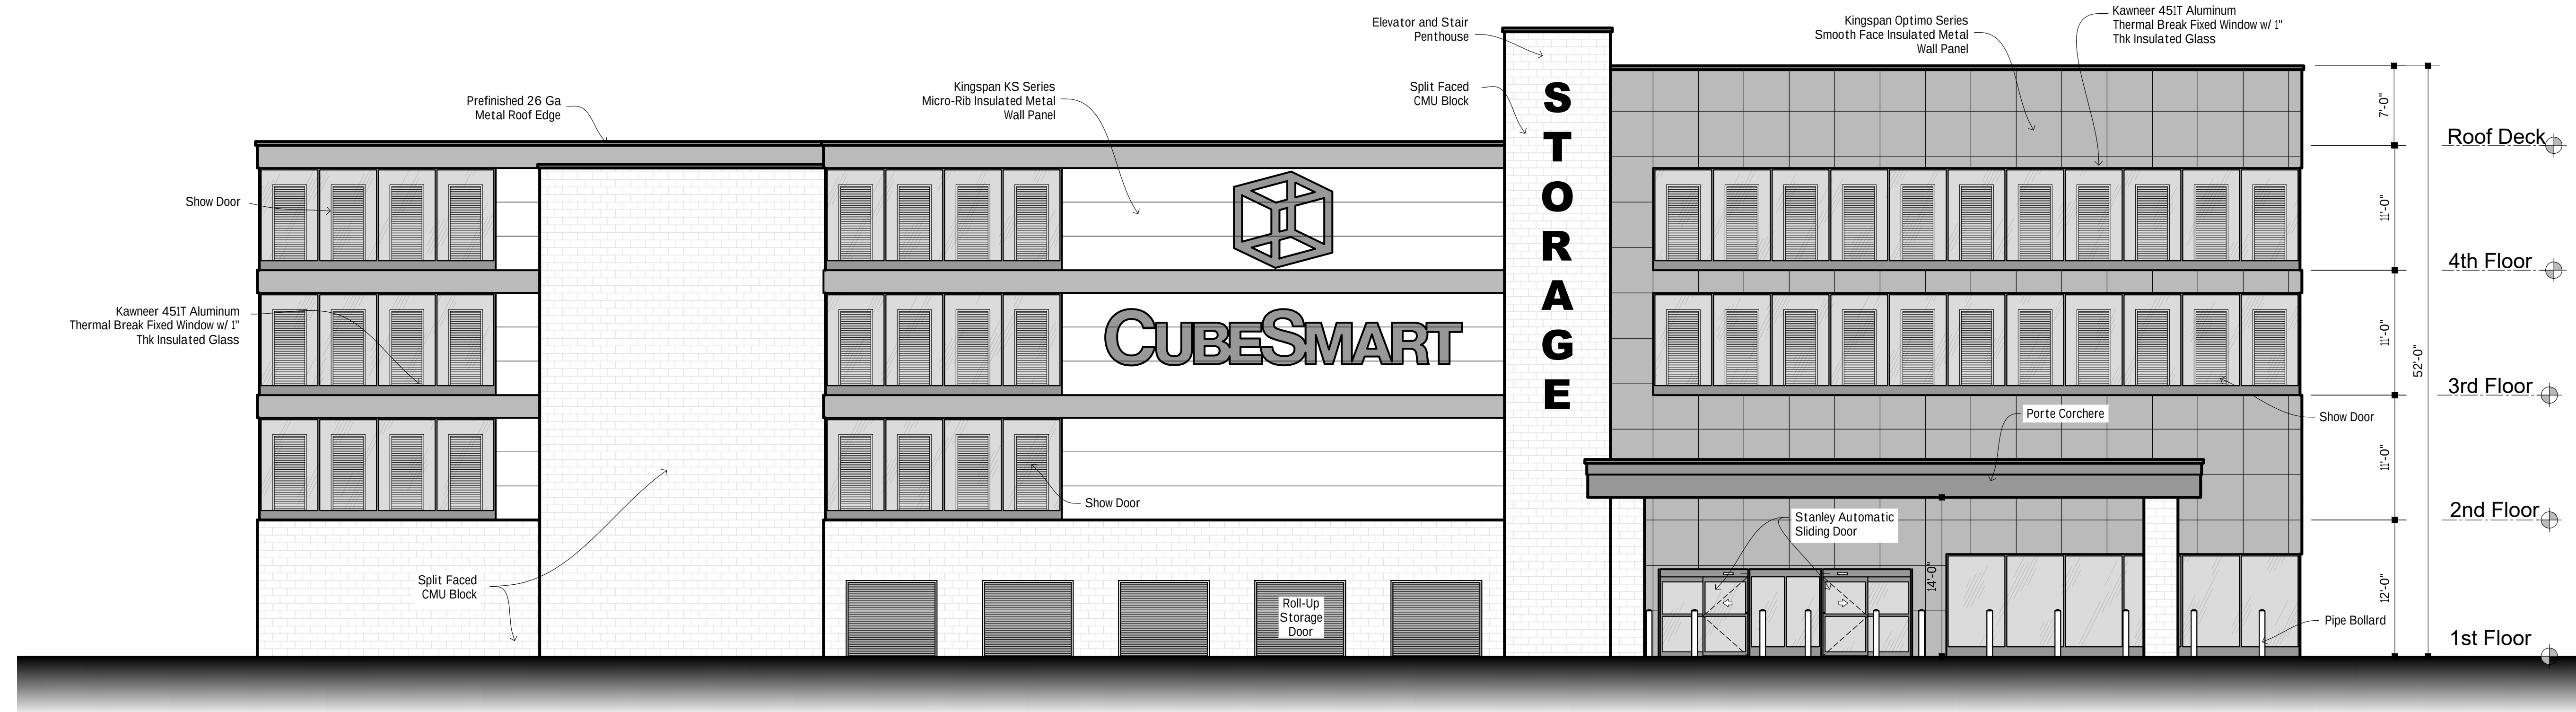

2 | SOUTH ELEVATION
1/8"=1'-0"

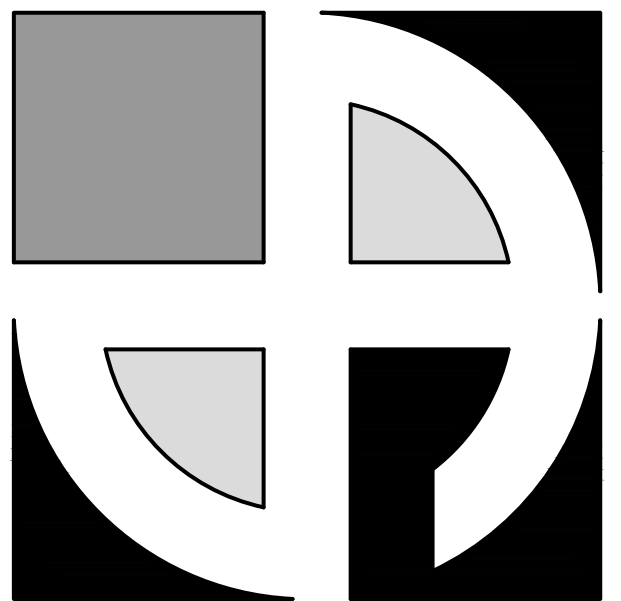

D • E • A • N
ARCHITECTS


www.deanarchitects.com

PRELIMINARY
NOT FOR
CONSTRUCTION



3284 WALDEN AVENUE
DEPEW, NEW YORK 14043
PHONE: (716) 651-0381
FAX: (716) 651-0382

22-304

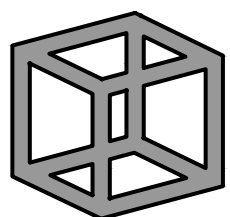

CUBESMART
self storage

1501 Route 1
North Brunswick, NJ

No.	Description	Date	By

DATE:
8-25-2023

DRAWN BY:
X. XXXXXX

CHECKED BY:
M. Dean

SCALE:
1/8"= 1'-0"

Elevations

A5





**PRELIMINARY
NOT FOR
CONSTRUCTION**



22-304



No.	Description	Date	By

SCALE:
1/8" = 1'-0"

A6

