



Gary Kliesch	
A.I.A., NCARB, NJCUD	
NJ: AI 13332	CT: ARC000936
NY: 025618	PA: RA-015112-
FL: AR95782	DE: S5-000776
WI: 11180-5	D.C.: ARC010183
MD: 14129	MI: 130106413
SC: 8935	IN: AR1220015
GA: RA 013883	MA: 10611
VA: 401016373	WV: 456
NC: 11736	IL: 0012358
NH: 04487	TX: 3037
AL: 9035	IA: ARC0826
NJCUD: 21D00025000	TN: 10781
OHIO: ARC241948	


No.	Drawing Issues / Revisions	Date

Proposed
QuickChek
BLK: 230 | LOT: 15
ROUTE 130
TOWNSHIP OF NORTH BRUNSWICK
MIDDLESEX COUNTY, NEW JERSEY

Drawing Title:
PROPOSED FLOOR PLAN


Date: 05/30/2025	Dwg No. A 1
Drawn By: G.D./F.A.	
Checked By: R.C.	
Job No: 19-309	1 of 5

©Copyright 2025 - qk+a Architects, P

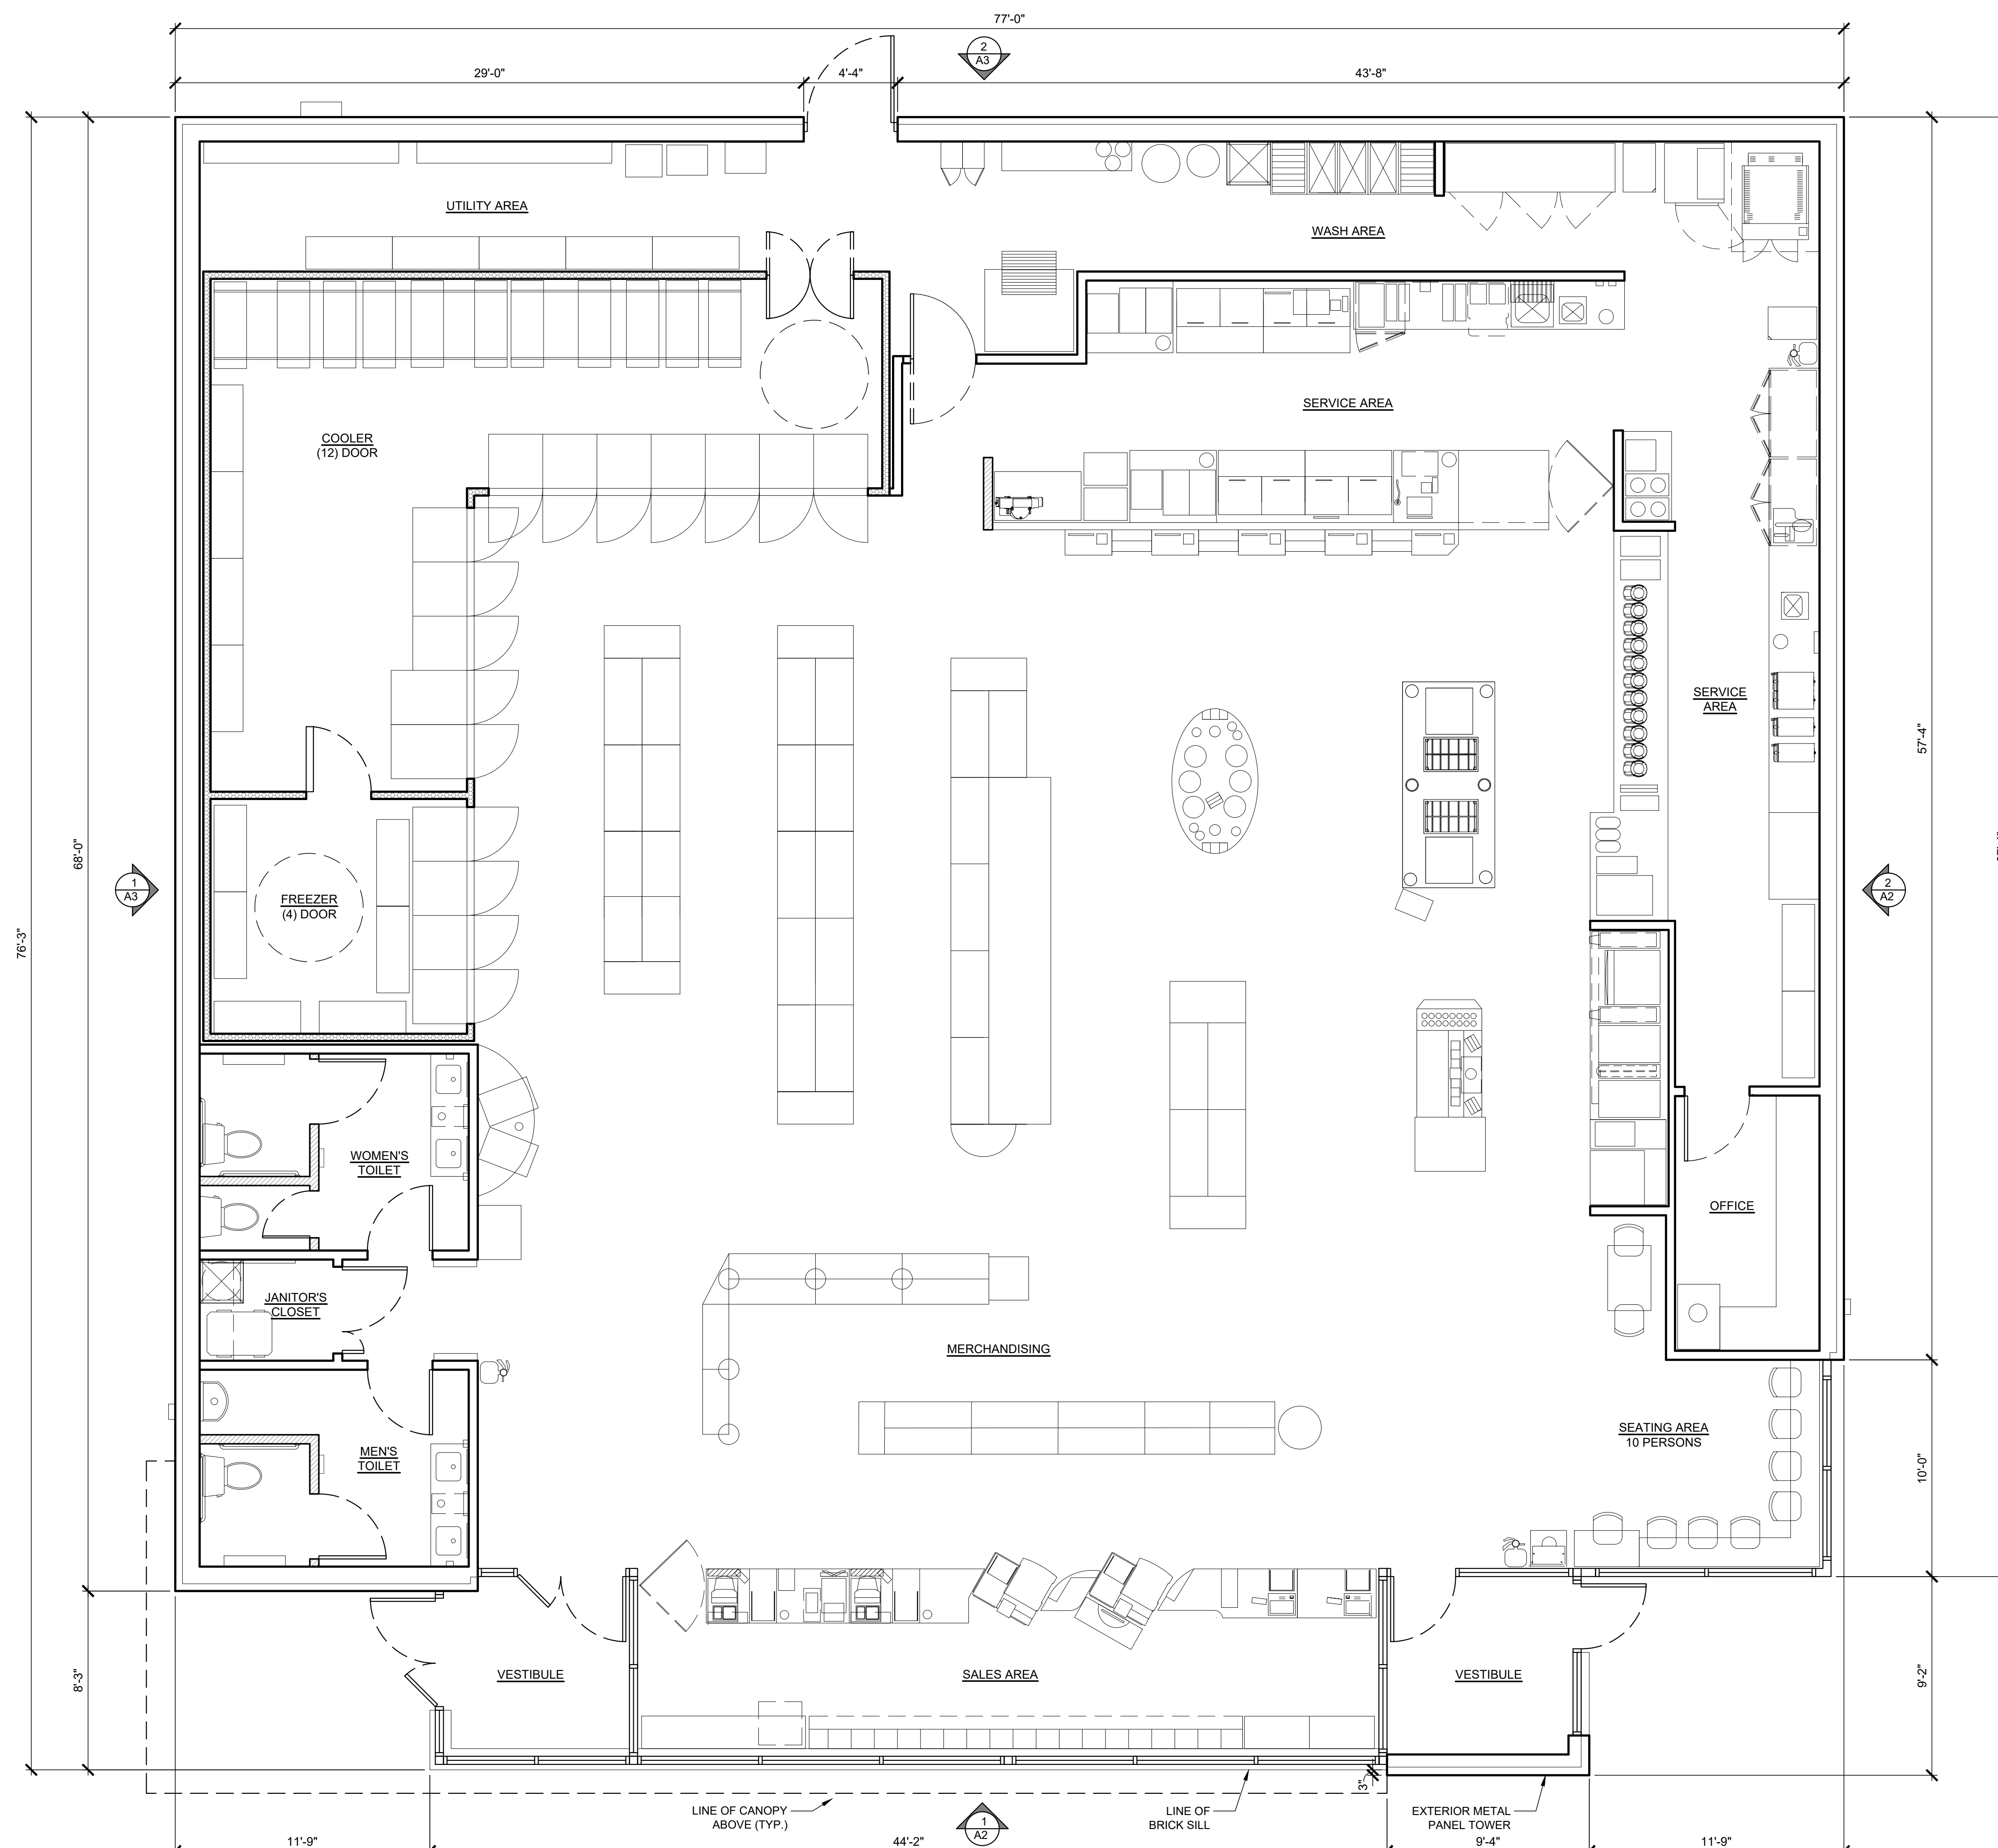

1 PROPOSED FLOOR PLAN

SCALE: 1/4" = 1'-0"

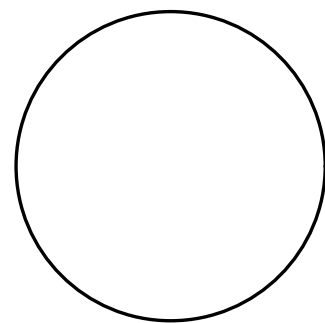

Gary Kliesch
A.I.A., NCARB, NJCID


NJ: AI 13332	CT: ARI.0009367
NY: 025618	PA: RA-015112-B
FL: AR95782	DE: S5-0007765
WI: 11180-5	D.C.: ARC101838
MD: 14129	MI: 1301064135
SC: 8935	IN: AR12200158
GA: RA 013883	MA: 10610
VA: 401016373	WV: 4569
NC: 11736	IL: 001.023586
NH: 04487	TX: 30377
AL: 9035	IA: ARC08262
NJCID: 21ID00025000	TN: 107813
OHIO: ARC2419488	

Date	
Drawing Issues / Revisions	
No	


Proposed
QuickChek
BLK: 230 | LOT: 15
ROUTE 130
TOWNSHIP OF NORTH BRUNSWICK
MIDDLESEX COUNTY, NEW JERSEY

Drawing Title:
PROPOSED FRONT & RIGHT SIDE
ELEVATIONS, AND EXTERIOR
FINISH SCHEDULE

Date: 05/30/2025	Dwg No. A
Drawn By: G.D./F.A.	2
Checked By: R.C.	
Job No: 19-309	2 of 5

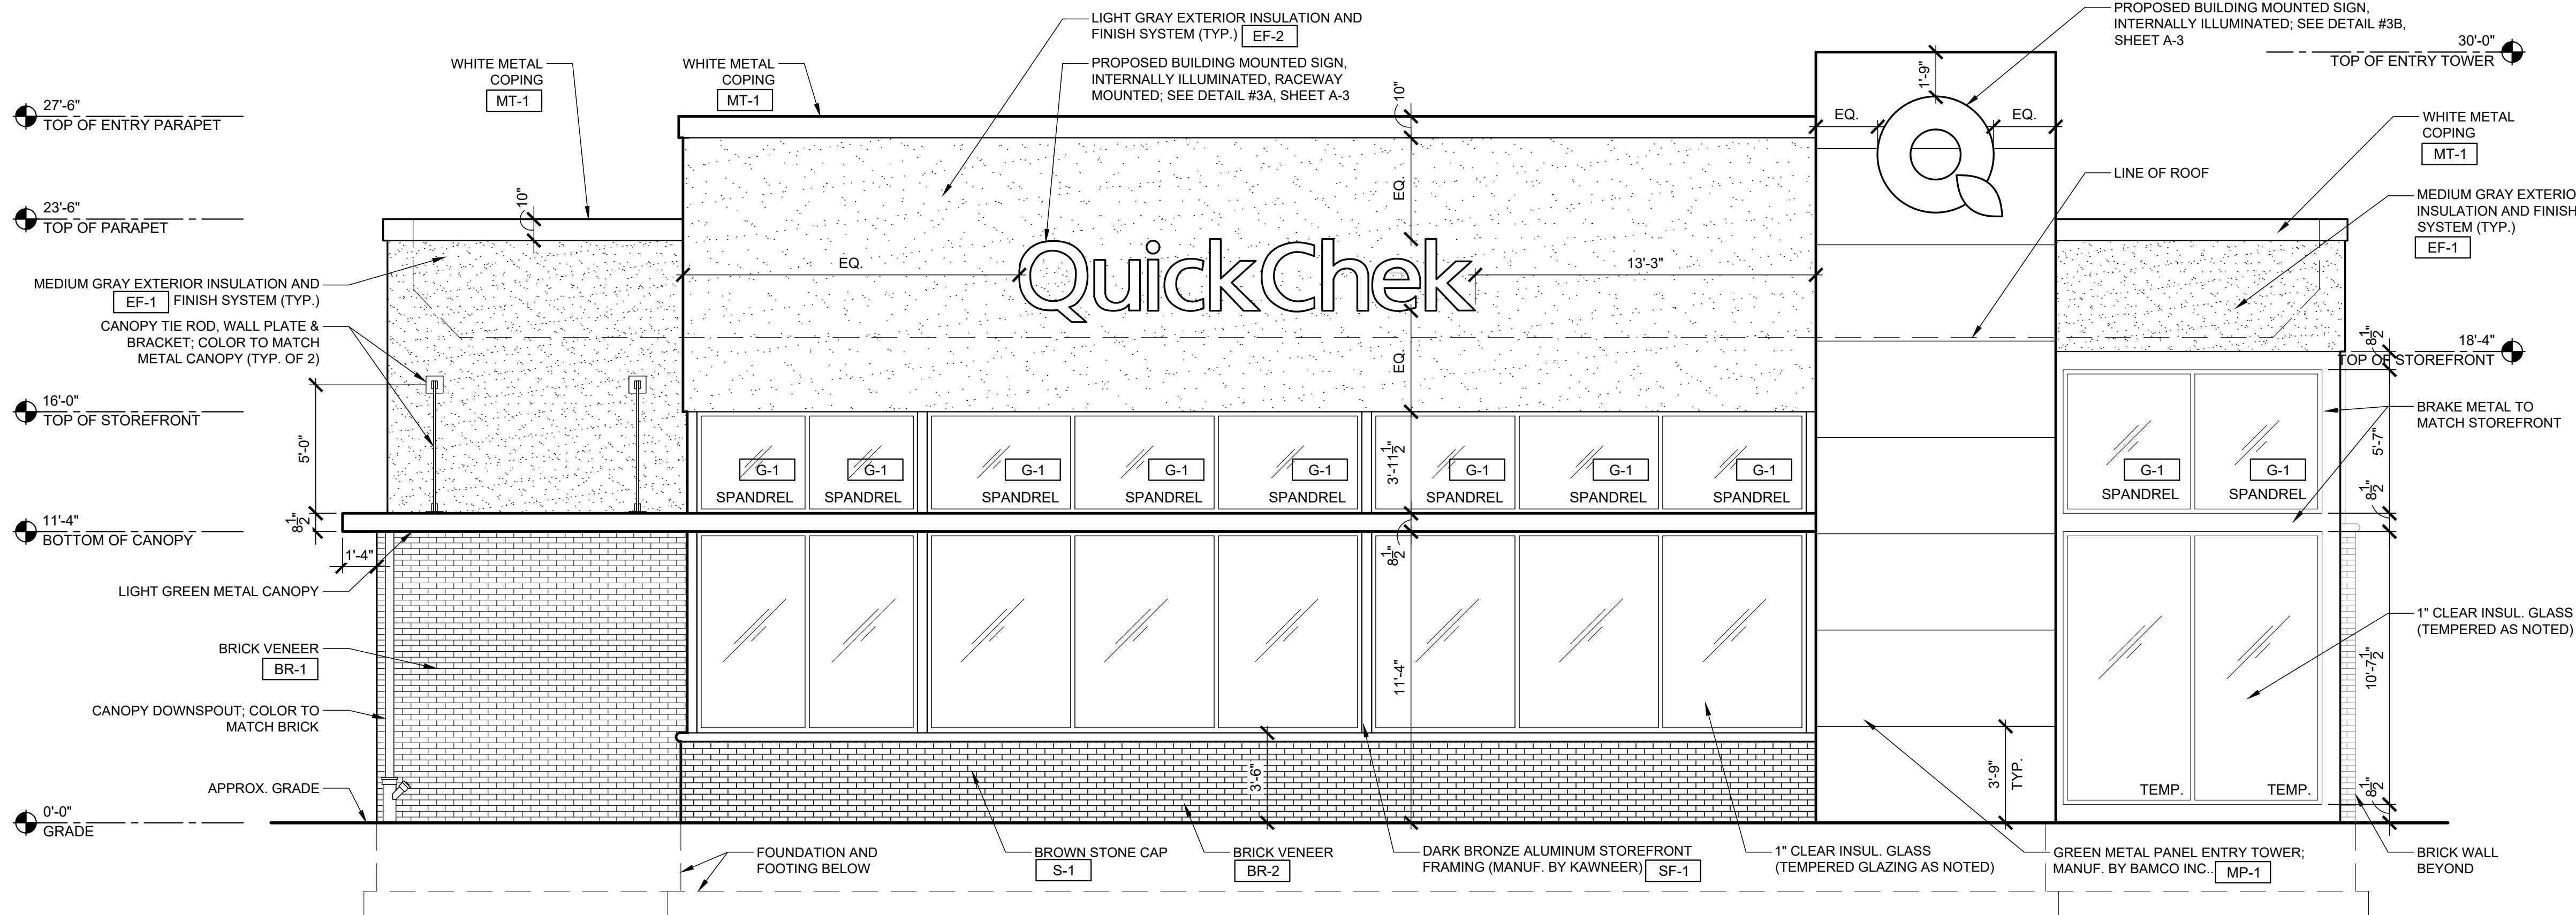

1 PROPOSED SOUTH ELEVATION (N.J.S.H. ROUTE 130)
SCALE: 1/4" = 1'-0"

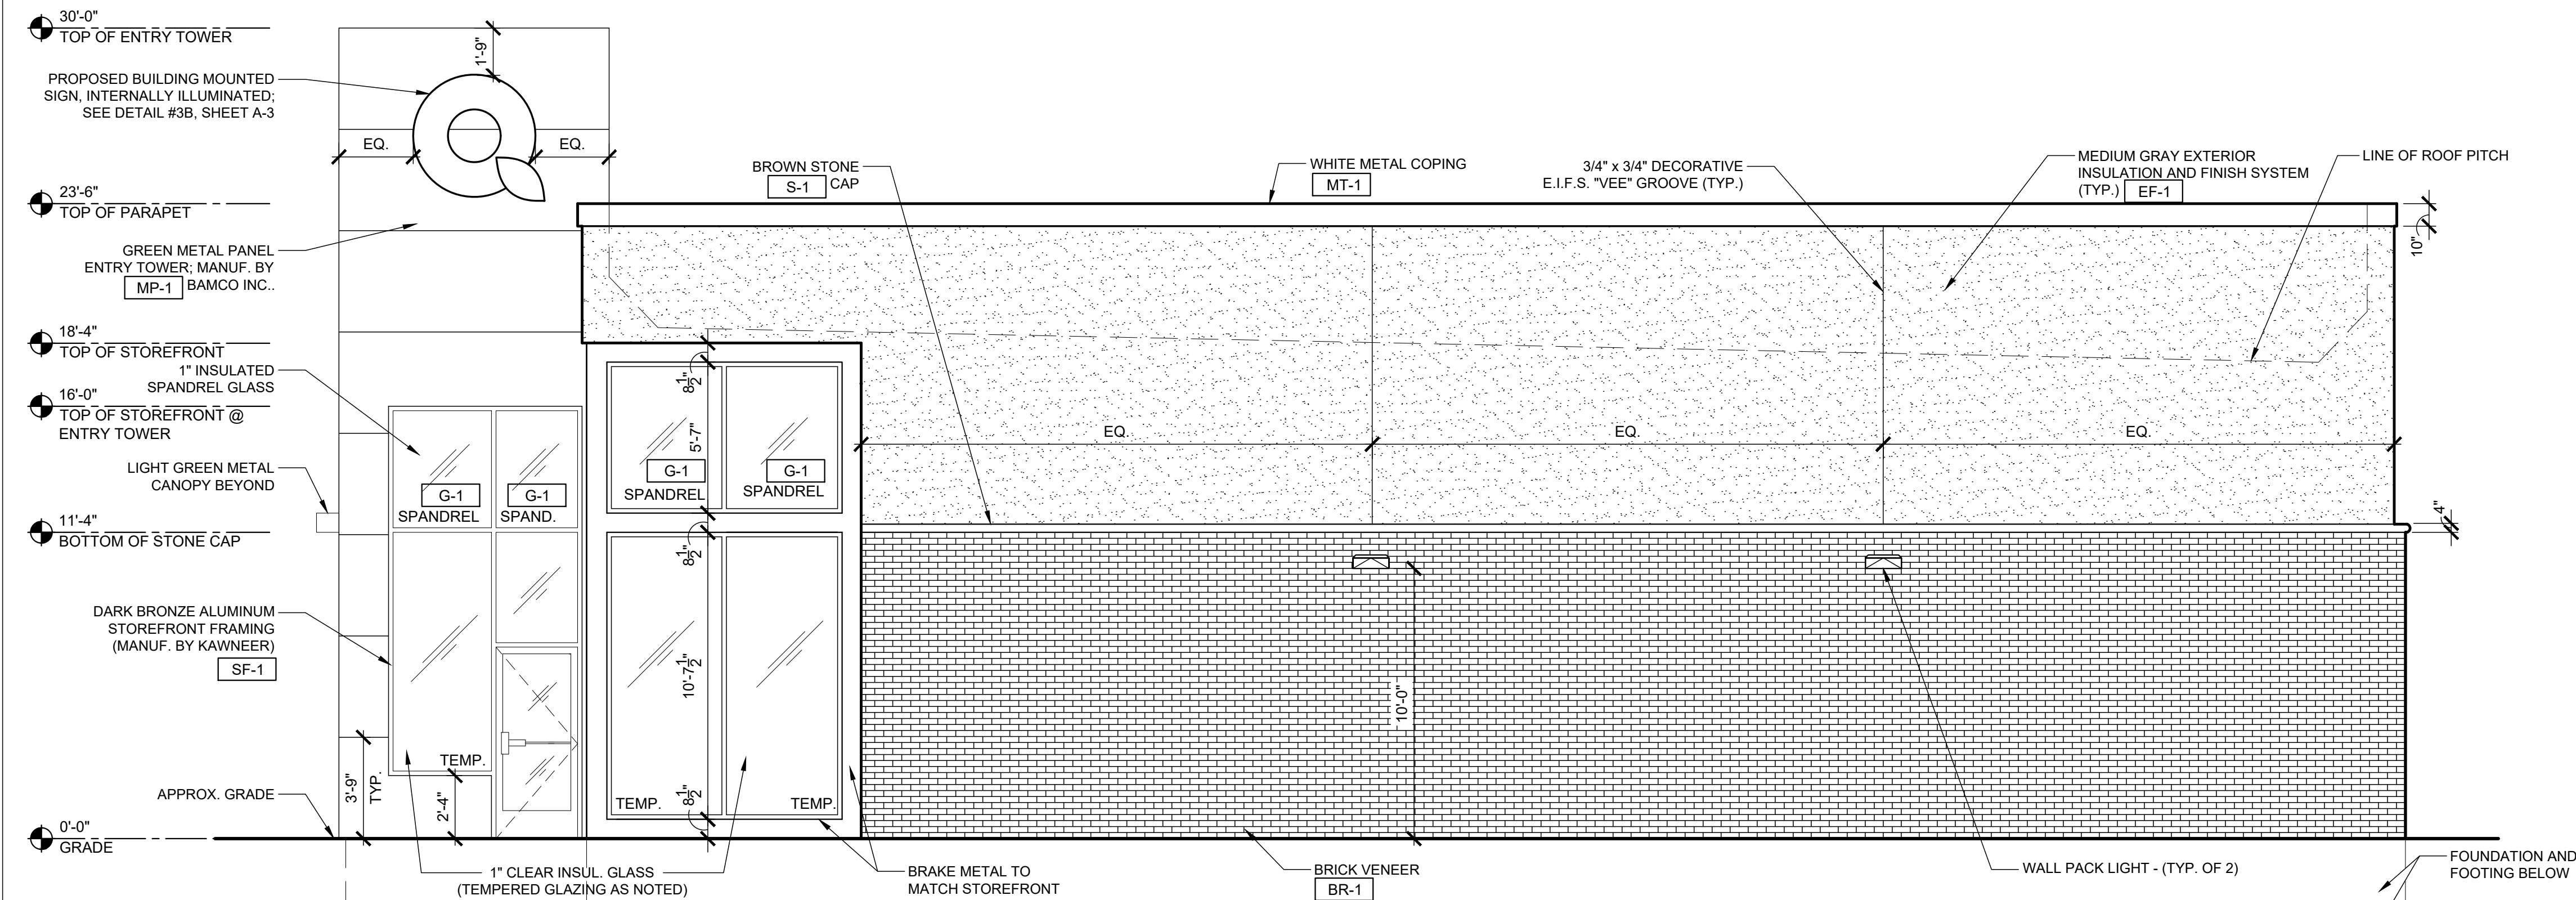

2 PROPOSED EAST ELEVATION (NIMITZ PLACE)
SCALE: 1/4" = 1'-0"

EXTERIOR FINISH SCHEDULE

CODE	MATERIAL	MFR.	PRODUCT #	DESCRIPTION / REMARKS
BR-1	EXTERIOR BRICK	GLEN GERY	SHREWSBURY	MORTAR COLOR, G302
BR-2	THIN EXTERIOR BRICK	GLEN GERY	SHREWSBURY	MORTAR COLOR, G302
EF-1	EXTERIOR INSULATION AND FINISH SYSTEM	DRYVIT	DPR FINISHES, SANDPEBBLE	FINISH: #132 MOUNTAIN FOG
EF-2	EXTERIOR INSULATION AND FINISH SYSTEM - SIGN FACE	LAHABRA		FINISH: # P-505 AGATE
G-1	SPANDREL GLASS	OLD CASTLE		1/4" CLEAR HS, 1/2" K4SG BLACK A/S, 1/4" CLEAR HS #4, W/ WARM GRAY FRIT #4, INSTALL PER MANUF. REQUIREMENTS
MP-1	METAL PANELS	BAMCO	FABLOGIC D-500	FINISH: CUSTOM QUICKCHEK GREEN - PMS 348, INSTALL PER MANUF. REQUIREMENTS
MT-1	METAL COPING	METAL-ERA	PERMA-TITE COPING-TAPERED	FINISH: BONE WHITE; .050" ALUMINUM
SF-1	STOREFRONT	KAWNEER	TRIFAB 400 FRAMING SYSTEM	FINISH: PERMANODIC ANODIZED FINISH: COLOR DARK BRONZE (NO. 40)
S-1	STONE SILL	EASTERN BLOCK	STONE SILL	WINDOW SILL BULLNOSE - COLOR PENNSYLVANIA BROWNSTONE. 1-1/2" OVERHANG
PT-1	PAINT	BENJAMIN MORRE	HODLEY RED HC-65	EXTERIOR REEAR DOOR AND FRAME

NOTE: ALL EQUIPMENT ON THIS LIST MAY BE SUBSTITUTED WITH AN APPROVED EQUAL AT THE DIRECTION OF THE OWNER



NJ: AI 13332	CT: AR1.000936
NY: 025618	PA: RA-015112
FL: AR95782	DE: S5-000776
WI: 11180-5	D.C.: ARC10183
MD: 14129	MI: 130106413
SC: 8935	IN: AR1220015
GA: RA 013883	MA: 1061
VA: 401016373	WV: 456
NH: 11736	IL: 001.02358
NC: 04487	TX: 3037
AL: 9035	IA: ARC0826
NJCID: 21ID00025000	TN: 10781
OHIO: ARC2419488	


No.	Drawing Issues / Revisions	Date

Proposed
QuickChek
BLK: 230 | LOT: 15
ROUTE 130
TOWNSHIP OF NORTH BRUNSWICK
MIDDLESEX COUNTY, NEW JERSEY


Drawing Title:
PROPOSED LEFT SIDE & REAR
ELEVATIONS, AND BUILDING SIGNAGE
DETAILS

Date: 05/30/2025	Dwg No. A 3
Drawn By: G.D./F.A.	
Checked By: R.C.	
Job No: 19-309	3 of 5




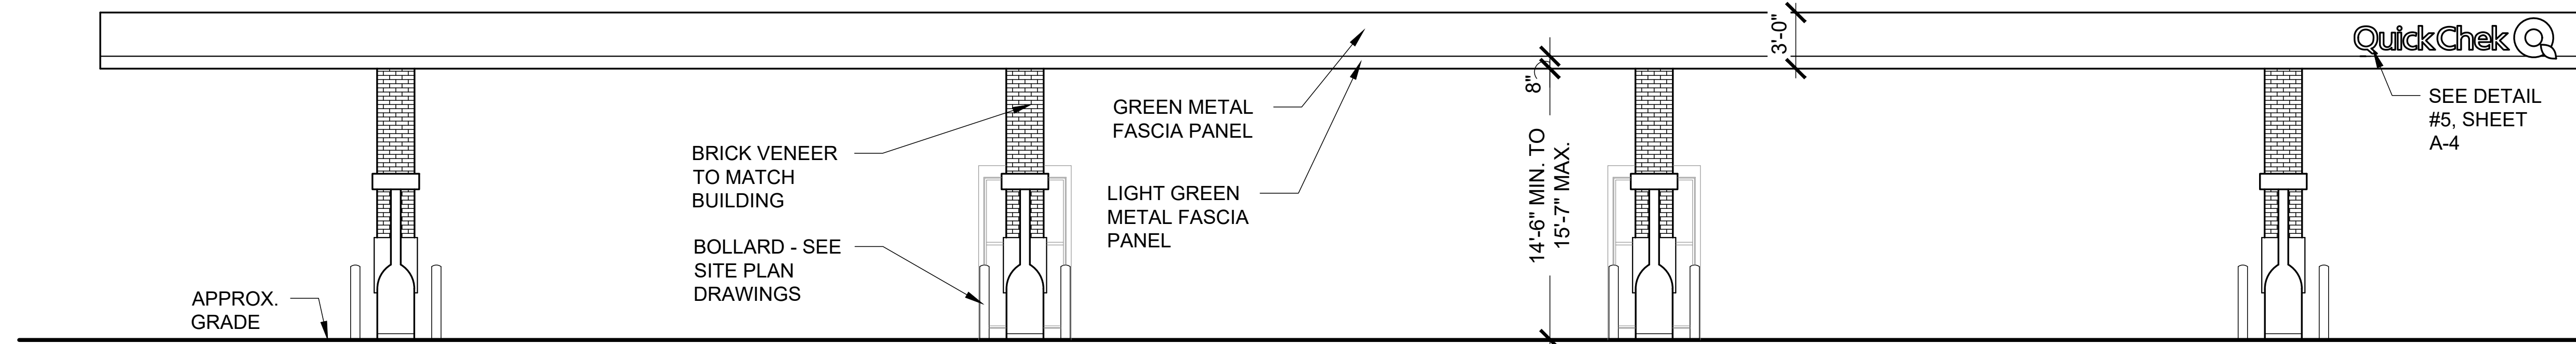


1 GAS CANOPY SOUTH ELEVATION - N.J.S.H. ROUTE 130
SCALE: 3/16" = 1'-0"

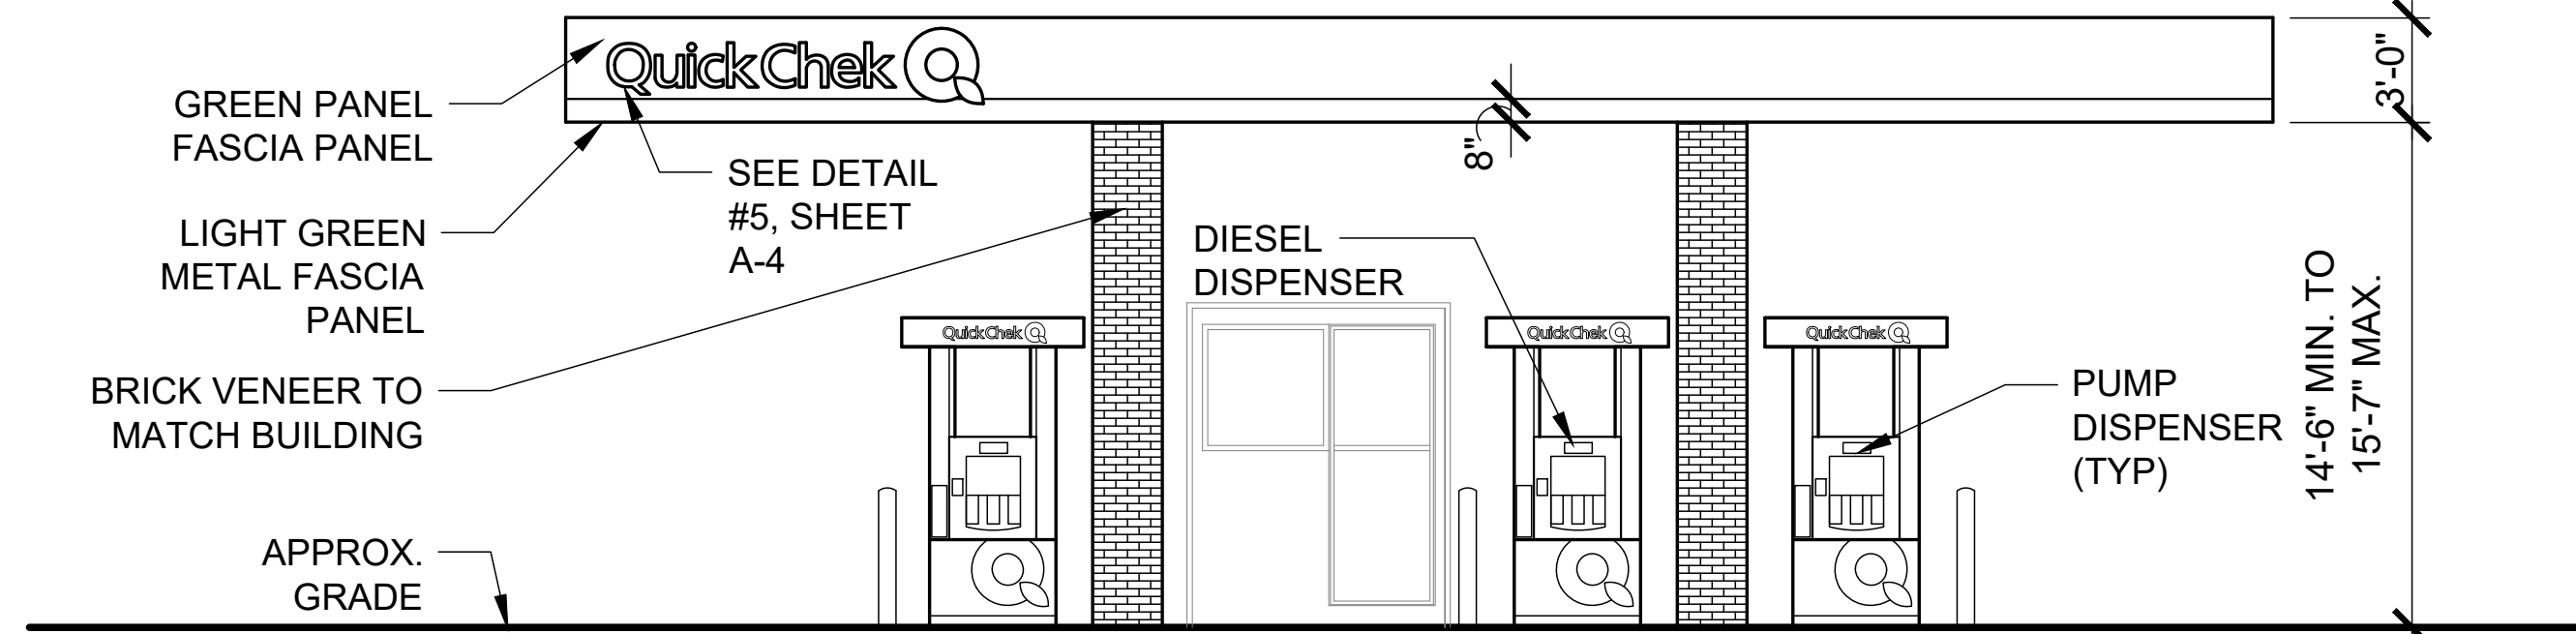


2 GAS CANOPY EAST ELEVATION - NIMITZ PLACE
SCALE: 3/16" = 1'-0"

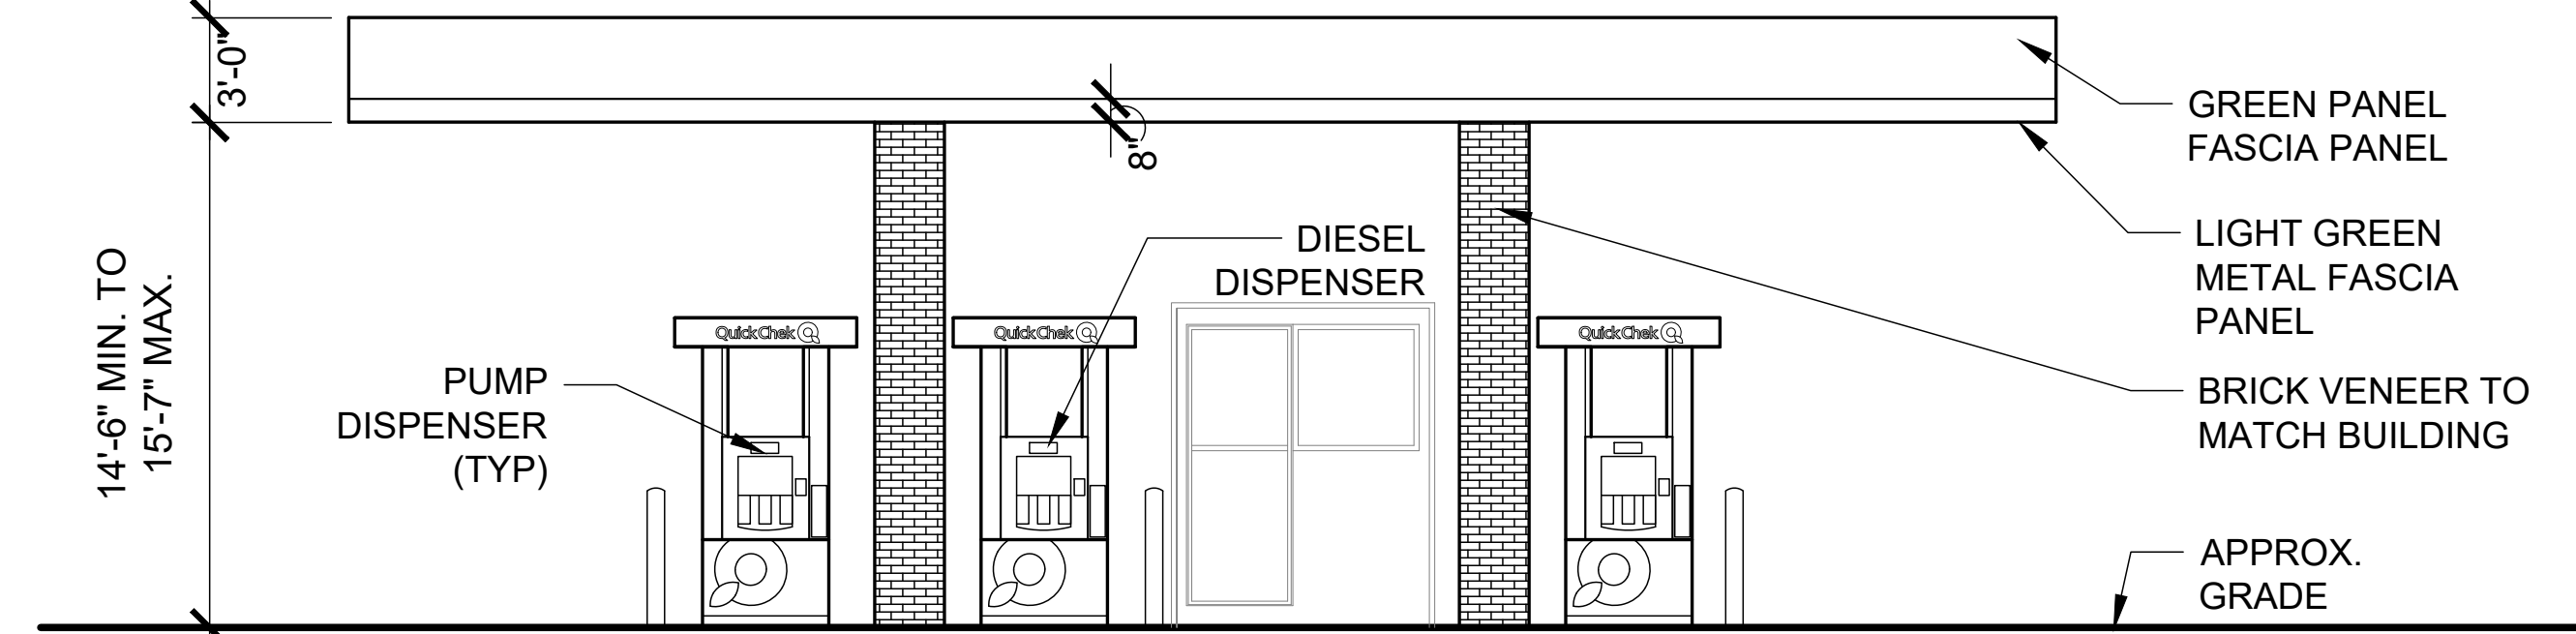

3 GAS CANOPY WEST ELEVATION
SCALE: 3/16" = 1'-0"

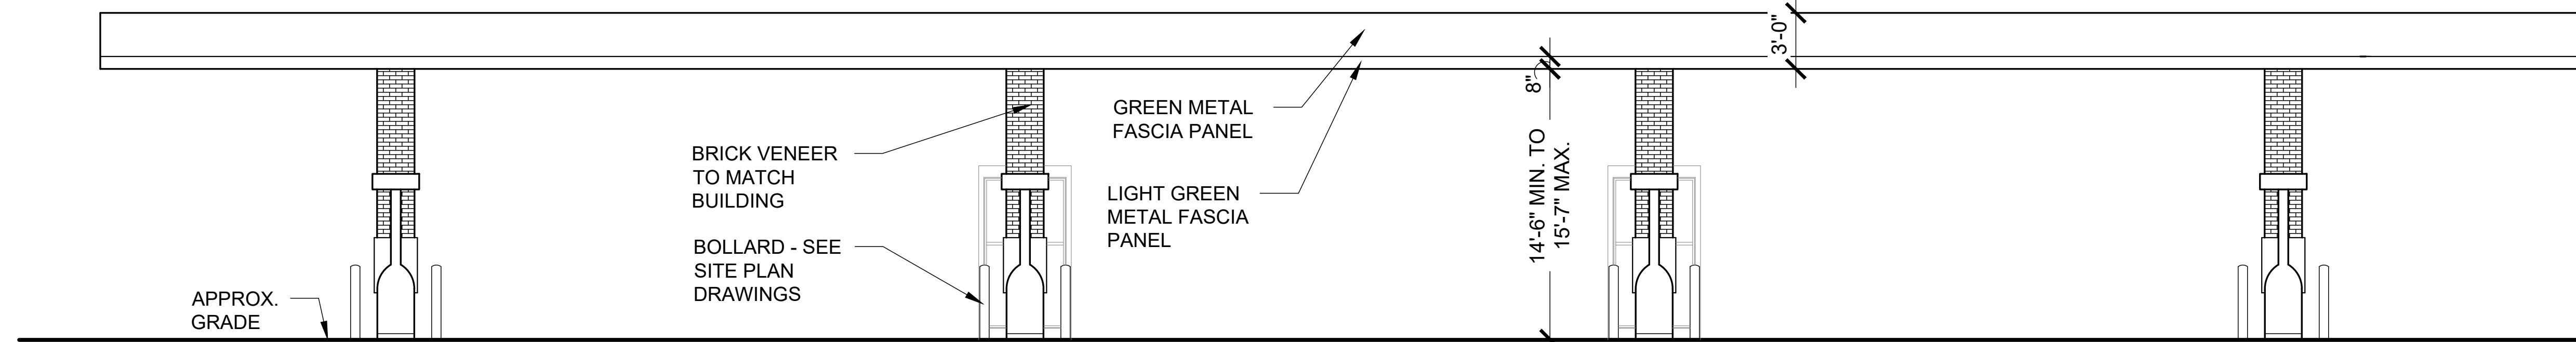


4 GAS CANOPY NORTH ELEVATION
SCALE: 3/16" = 1'-0"

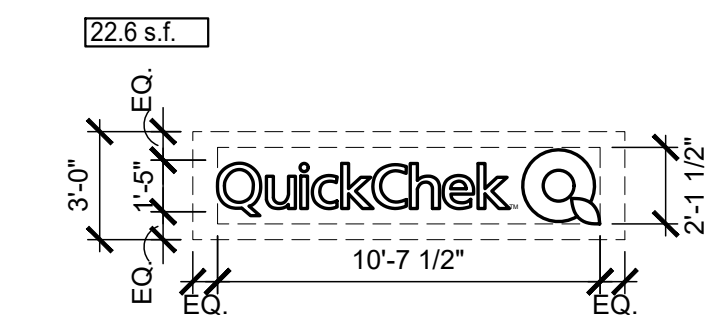

ALUMINUM TEMPLATE AND EMBOSSED LETTERS
• TEMPLATE - .063 FLAT ALUMINUM TEMPLATE PAINTED GRIPGARD SEMI-GLOSS GREEN TO MATCH PMS #348 (VERIFY). COPY / LOGO AREA TO BE ROUTED OUT. COLORS TO BE VERIFIED PRIOR TO FABRICATION.
• LETTERS - 3/16" EMBOSSED SGC-410 WHITE LEXAN. LETTERS TO HAVE A 1" PERIMETER FLANGE TO ACCOMMODATE MOUNTING. NOTE: "T.M." TO BE APPLIED OPAQUE WHITE PRESSURE SENSITIVE VINYL


5 GAS CANOPY SIGNAGE DETAILS
SCALE: 3/16" = 1'-0"

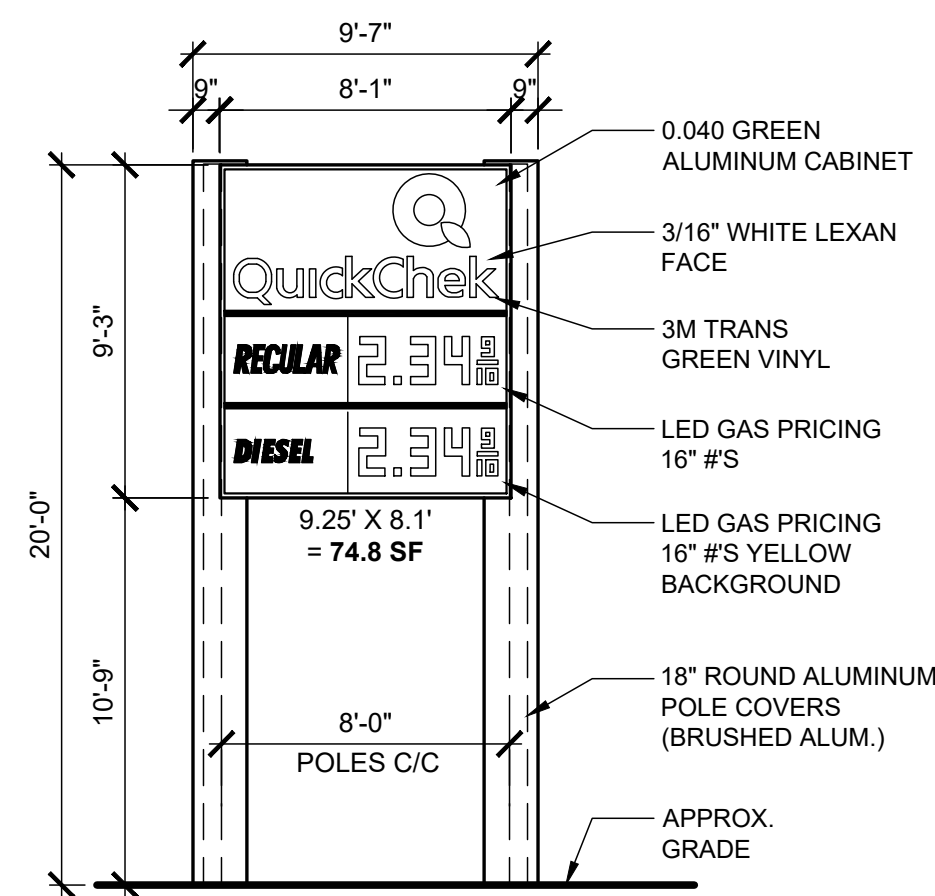


SPECIFICATIONS:
FACES - 3/16" WHITE ACRYLIC W/ VINYL OVERLAY
"QUICKCHECK" - PMS 348, "Q" LOGO - PMS 376
CABINET - .040" ALUMINUM - GREEN
ILLUMINATION - G2G AURORA WHITE ILED / 10 AMP(120V)

ELECTRICAL REQUIREMENTS:
14 AMPS @ 120 VOLTS
(PRIMARY ELECTRIC BY OTHERS)

6 PYLON SIGN DETAIL
SCALE: 3/16" = 1'-0"

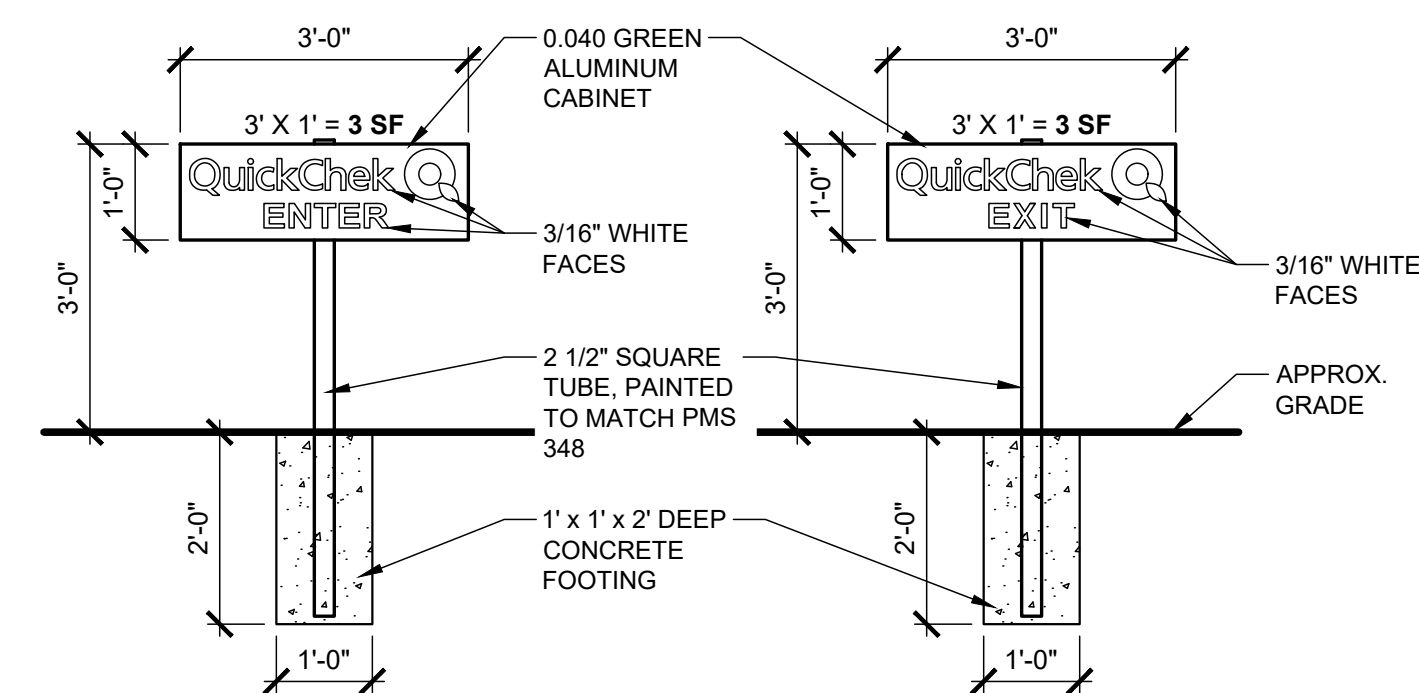

7 DIRECTIONAL SIGN DETAIL
SCALE: 1/2" = 1'-0"

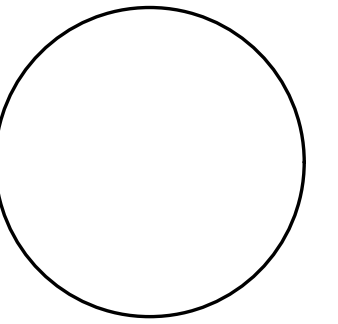


Gary Kliesch
A.I.A., NCARB, NJCID

NJ: AI 13332	CT: ARI.0009367
NY: 025618	PA: RA-015112-B
FL: AR95782	DE: S5-0007765
WI: 11180-5	D.C.: ARC101838
MD: 14129	MI: 1301064135
SC: 8935	IN: AR12200158
GA: RA 013883	MA: 10610
VA: 401016373	WV: 4569
NH: 04487	IL: 001.023586
AL: 9035	TX: 30377
NJCID: 21D00025000	IA: ARC08262
OHIO: ARC2419488	TN: 107813

Date	
No.	
Drawing Issues / Revisions	

Drawing Title:
PROPOSED GAS CANOPY ELEVATIONS,
GAS CANOPY SIGNAGE DETAILS AND
FREE STANDING SIGNAGE DETAILS

Date:	05/30/2025	Dwg No.	A
Drawn By:	G.D./F.A.		4
Checked By:	R.C.		
Job No:	19-309		4 of 5

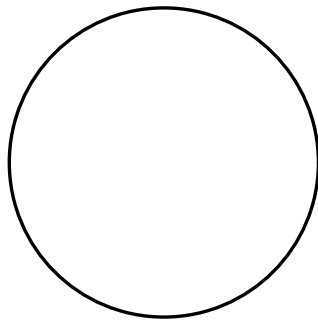

Gary Kliesch
A.I.A., NCARB, NJCID


NJ: AI 13332	CT: ARI.0009367
NY: 025618	PA: RA-015112-B
FL: AR95782	DE: S5-0007765
WI: 11180-5	D.C.: ARC101838
MD: 14129	MI: 1301064135
SC: 8935	IN: AR12200158
GA: RA 013883	MA: 10610
VA: 401016373	WV: 4569
NC: 11736	IL: 001.023586
NH: 04487	TX: 30377
AL: 9035	IA: ARC08262
NJCID: 21ID00025000	TN: 107813
OHIO: ARC2419488	

Date	
No.	
Drawing Issues / Revisions	

Proposed
QuickChek
BLK: 230 | LOT: 15
ROUTE 130
TOWNSHIP OF NORTH BRUNSWICK
MIDDLESEX COUNTY, NEW JERSEY

Drawing Title:
PROPOSED ROOF PLAN

Date: 05/30/2025	Dwg No. A
Drawn By: G.D./F.A.	5
Checked By: R.C.	
Job No: 19-309	5 of 5

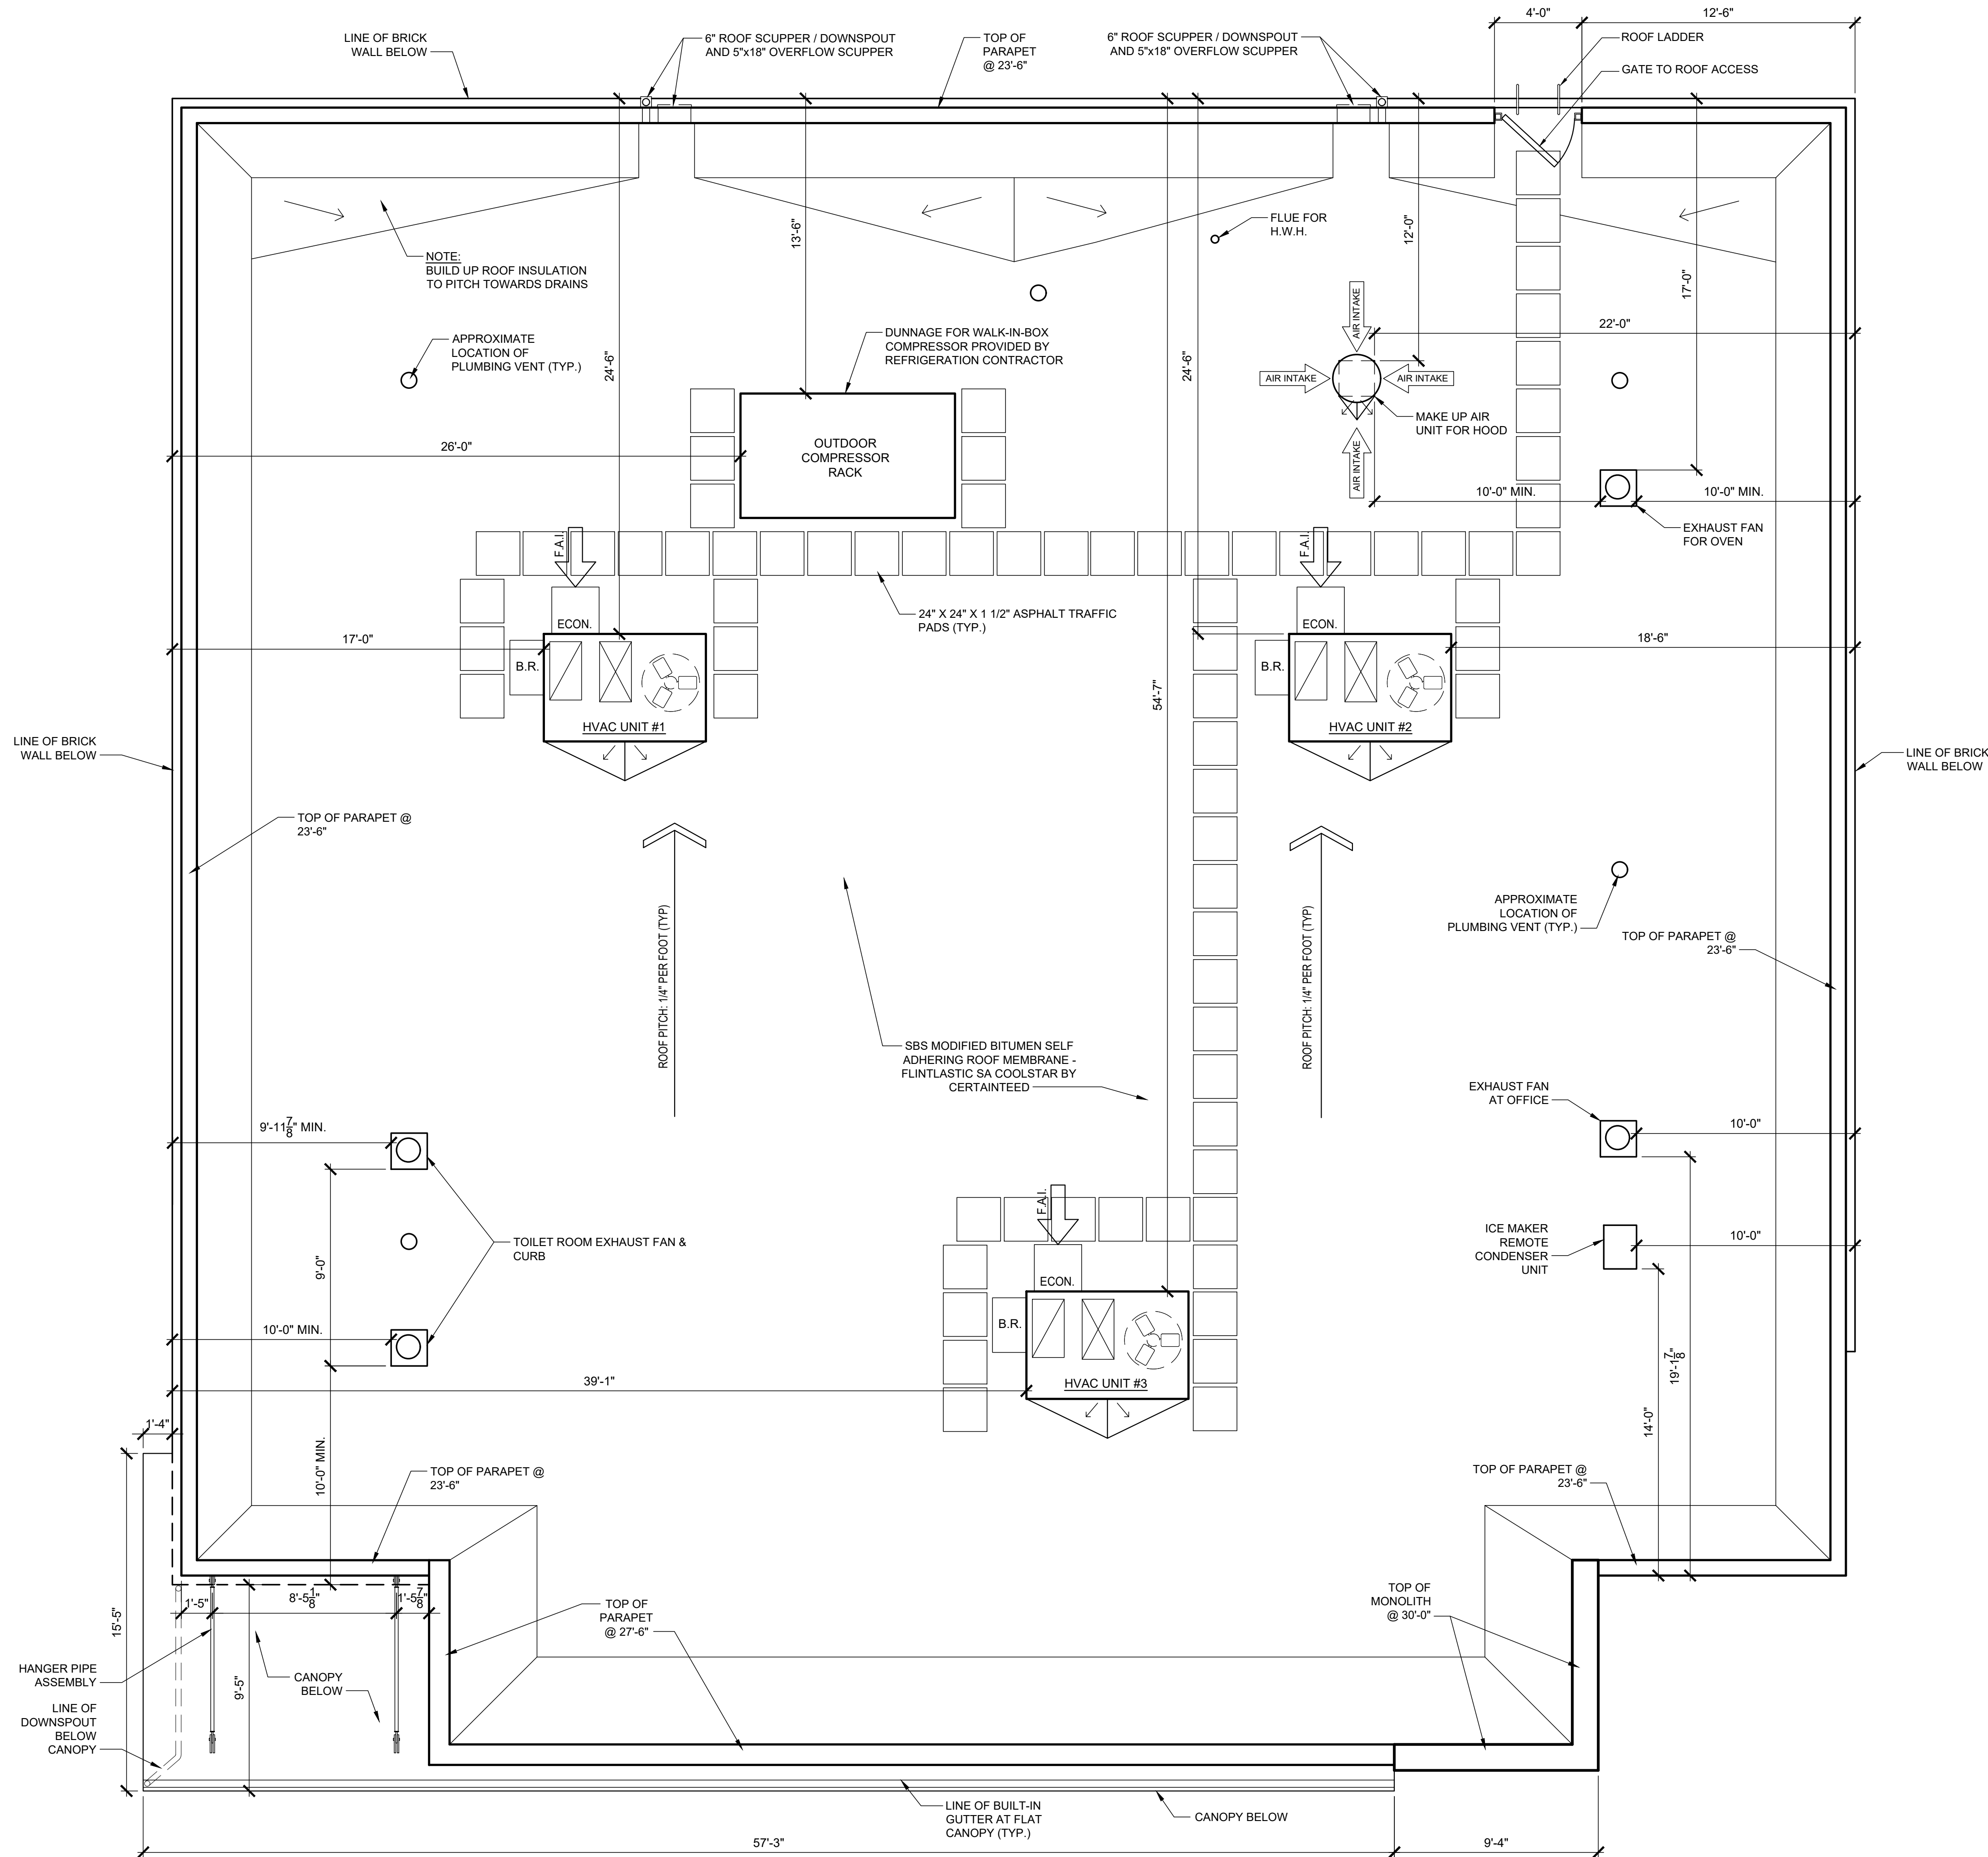

1 PROPOSED ROOF PLAN
SCALE: 1/4" = 1'-0"