


1  
A-2AC

PROPOSED COLOR EXTERIOR ELEVATION @ FRONT

1/4"=1'-0"

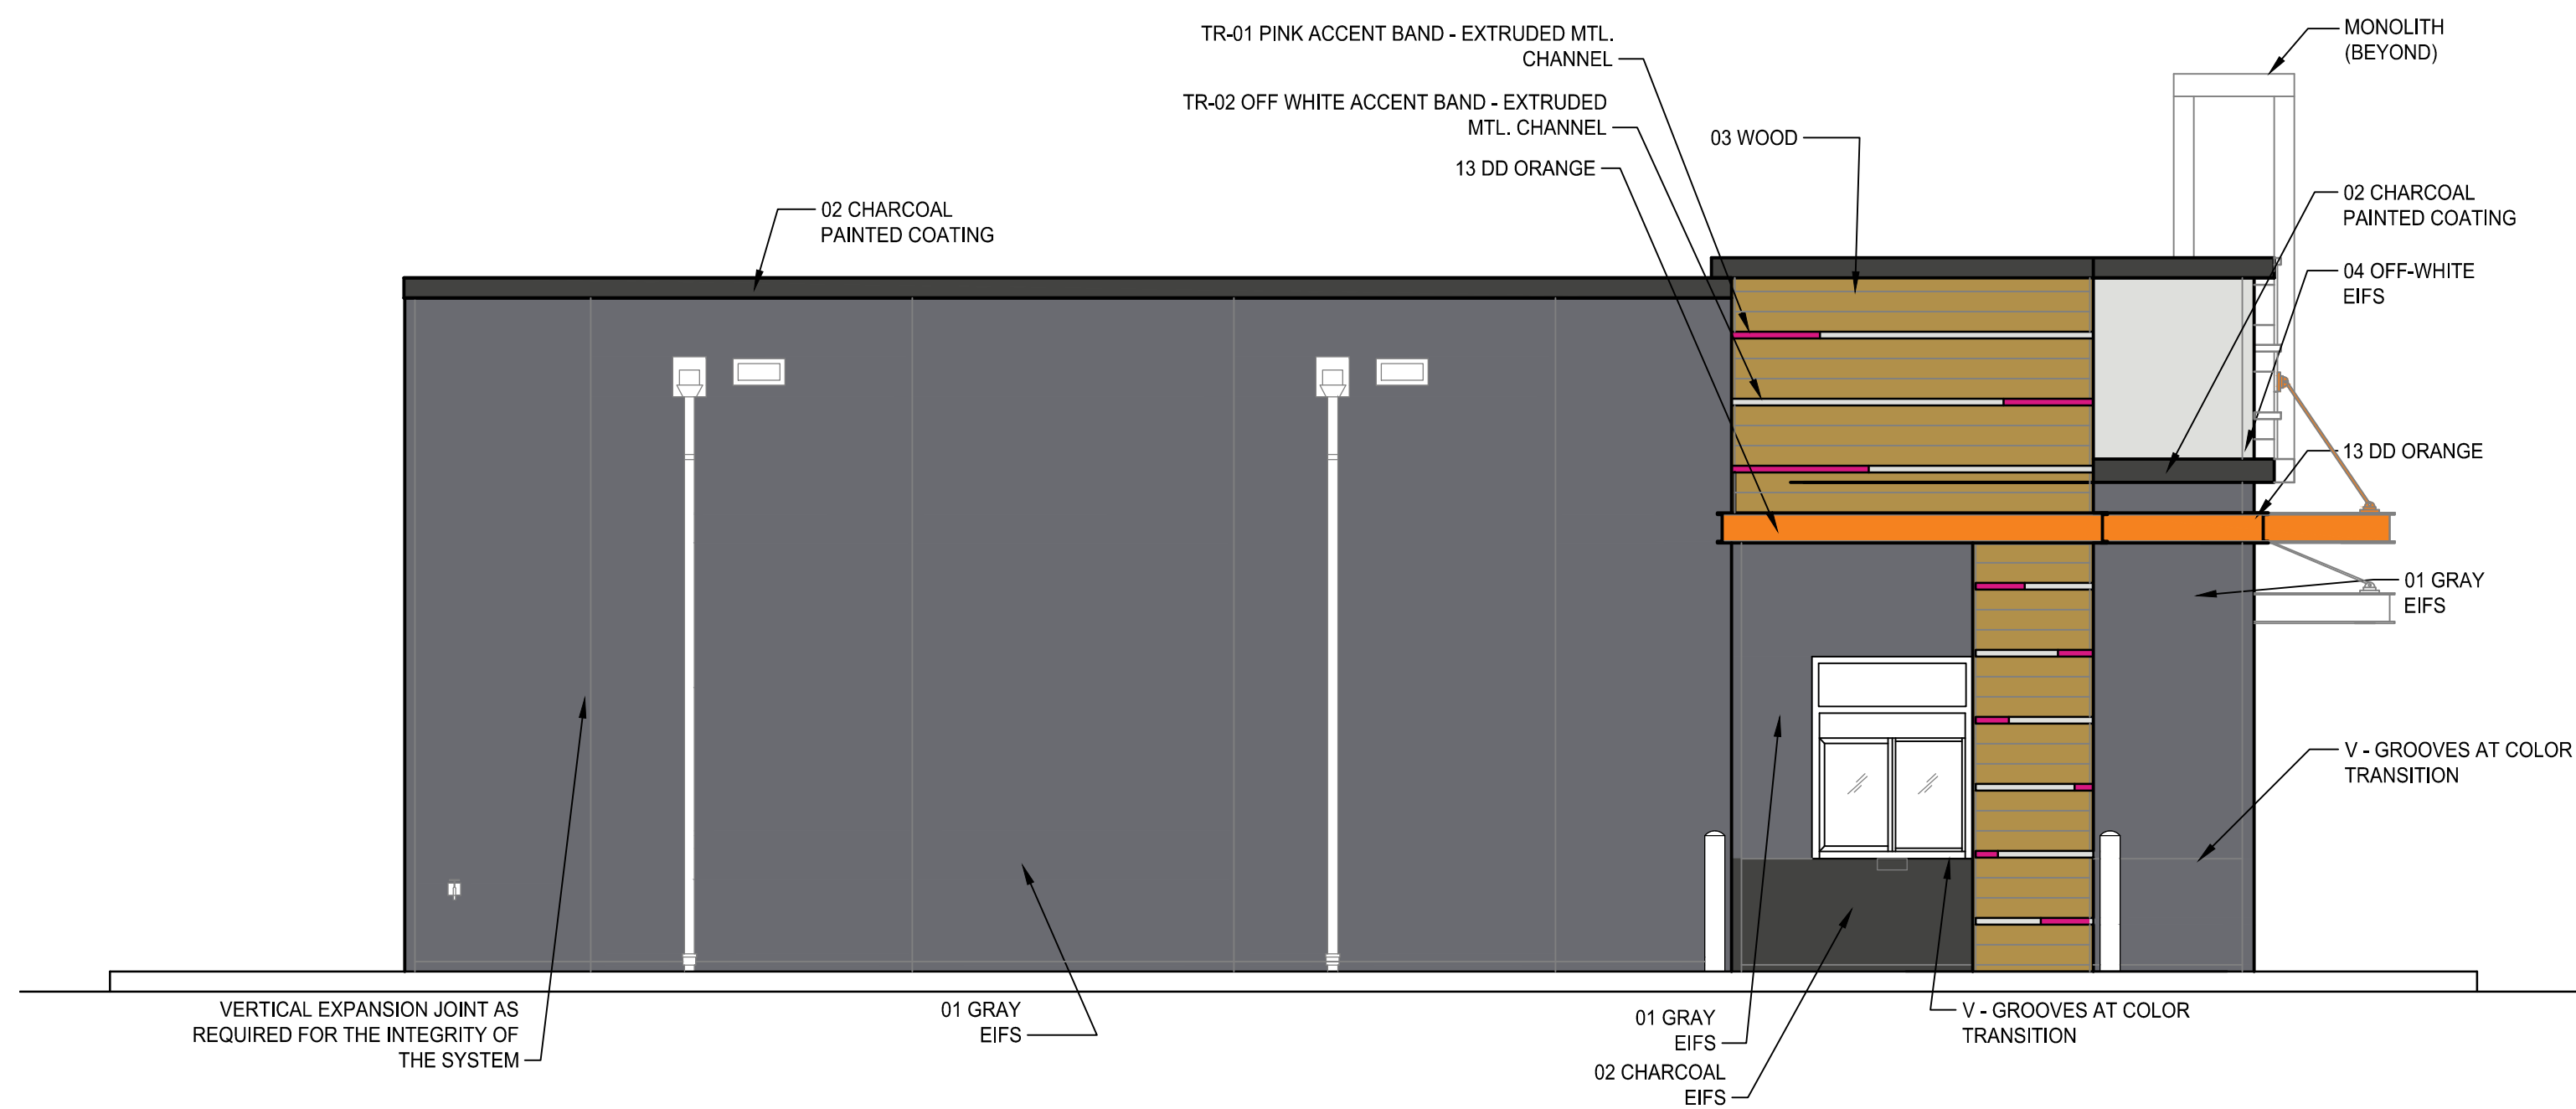

2  
A-2AC


PROPOSED COLOR EXTERIOR ELEVATION @ LEFT SIDE

1/4"=1'-0"

EXTERIOR EIFS					
CODE	MATERIAL	MANUFACTURER	PRODUCT #	DESCRIPTION / REMARKS	VENDOR CONTACTS
EIFS-01	EIFS	DRYVIT	GRAY PATTERN	"GRAY" EIFS: DRYVIT # HDP - DUDO 38 2736 ST. MATCH SW 7019 "GAUNTLET GRAY: SANDPEBBLE FINE	
EIFS-02	EIFS	DRYVIT	CHARCOAL PATTERN	"CHARCOAL" EIFS: DRYVIT #DUDO 312736: MATCH SW 7069 IRON ORE: SANDPEBBLE FINE	ROBERT DAZEL C. 734-276-0404 BOB.DAZEL@DRYVIT.COM
EIFS-02.BP	EIFS	DRYVIT	CHARCOAL BRICK PATTERN	MODULAR WITH TEXTURE AND WIRE CUT COLOR: GRAY - SW 7019 GAUNTLET GRAY EFFECTS: IRON SPOT AND FLASHED SHAPES COORDINATE AS REQUIRED TO PROJECT SPECIFICS	
EIFS-03.ALT	EIFS	DRYVIT	WOOD PATTERN	"WOOD" EIFS: DRYVIT # HDP - DUDO 39 2736 ST. COLOR LATTE: SANDPEBBLE FINE	
EIFS-04	EIFS	DRYVIT	OFF WHITE PATTERN	"WHITE" EIFS: DRYVIT DUDO 42 2736 ST. MATCH SW 7063 NEBULOUS WHITE: SANDPEBBLE FINE	
EIFS-05	EIFS	DRYVIT	MID-TONE CLADDING	"MIDDLE GREY" EIFS: DRYVIT COLOR: #DUDO 362736: SANDPEBBLE FINE	
EIFS-12	EIFS	DRYVIT	PINK BAND	COLOR: PINK - DUDO 33 1413 S NOTE: STRATOTONE COLORANT	
EIFS-13	EIFS	DRYVIT	ORANGE BAND	COLOR: ORANGE - DUDO 34 1413 S NOTE: STRATOTONE COLORANT	

EXTERIOR WALL PAINT					
CODE	MATERIAL	MANUFACTURER	PRODUCT #	DESCRIPTION / REMARKS	VENDOR CONTACTS
PE-01	PAINT	SHERWIN WILLIAMS	GRAY FINISH	SW 7019 "GAUNTLET GRAY"	PLACE ORDER WITH LOCAL SHERWIN WILLIAMS STORE FOR A STORE NEAR YOU CALL: 800-474-3794
PE-02	PAINT	SHERWIN WILLIAMS	CHARCOAL FINISH	SW 7069 "IRON ORE"	MARK T. WEINER NATIONAL ACCOUNT EXECUTIVE 93 CHURCH ST BARRINGTON, RI 02806 M: 617-438-1408 O: 601-245-5176 EMAIL: MARK.T.WEINER@SHERWIN.COM
PE-04	PAINT	SHERWIN WILLIAMS	OFF WHITE FINISH	SW 7063 "NEBULOUS WHITE"	
PE-05	PAINT	SHERWIN WILLIAMS	MID-TONE FINISH	SW 7066 "GRAY MATTERS"	
PE-09	PAINT	SHERWIN WILLIAMS OR FACTORY FINISH TO MATCH SW COLOR	WALK-IN BOX	SW 7069 "IRON ORE"	
PE-12	PAINT		DD PINK	COLOR MATCH PMS 219 C MAP ULTRA LOW V.O.C.	
PE-13	PAINT		DD ORANGE	COLOR MATCH PMS 165C MAP ULTRA LOW V.O.C.	

EXTERIOR FIBER-CEMENT EXTERIOR SIDING AND PANELS					
CODE	MATERIAL	MANUFACTURER	PRODUCT #	DESCRIPTION / REMARKS	VENDOR CONTACTS
PE-03	FIBER CEMENT SIDING	WOODTONE	WOOD FINISH RUSTIC SERIES WOODTONE	COLOR "HONEY GLAZE" WOOD PATTERN SURFACE. WOOD PATTERN PLANK DIMENSION: 6 1/4" X 12" X 5/16" THK WITH 8" SIDING EXPOSURE. NOTE: NAILS TO MATCH WOOD FINISH	FOR WOODTONE PRODUCTS: LAURENCE TAYLOR, WOODTONE SALES REPRESENTATIVE PHONE: (804) 792-3880 CELL: (804) 795-2664 LAURENCE.T@WOODTONE.COM  TIM FOLSTER WOODTONE MANAGER, STRATEGIC ACCOUNTS PHONE: (804) 792-3880 CELL: (804) 845-9663 TIMF@WOODTONE.COM

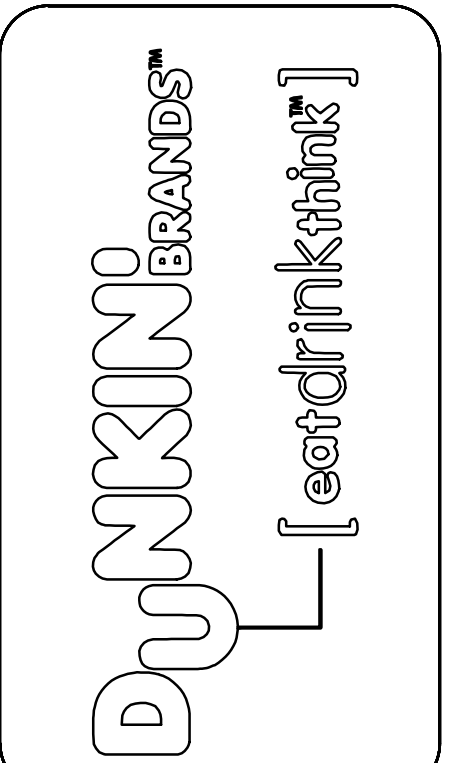


License No. 09630  
CHATHAM, NJ 07928  
Tel: 973-701-9218  
E-Mail: [fr@optonline.net](mailto:fr@optonline.net)



DATE:	SCALE:	AS NOTED	CHKD:	FT	APPD:	FT
02-15-23						
2			1			

PROPOSED ELEVATIONS  
DUNKIN' "NEXT GEN" IMAGE  
511 & 517 MILLTOWN RD.  
NORTH BRUNSWICK, NJ


A-2AC

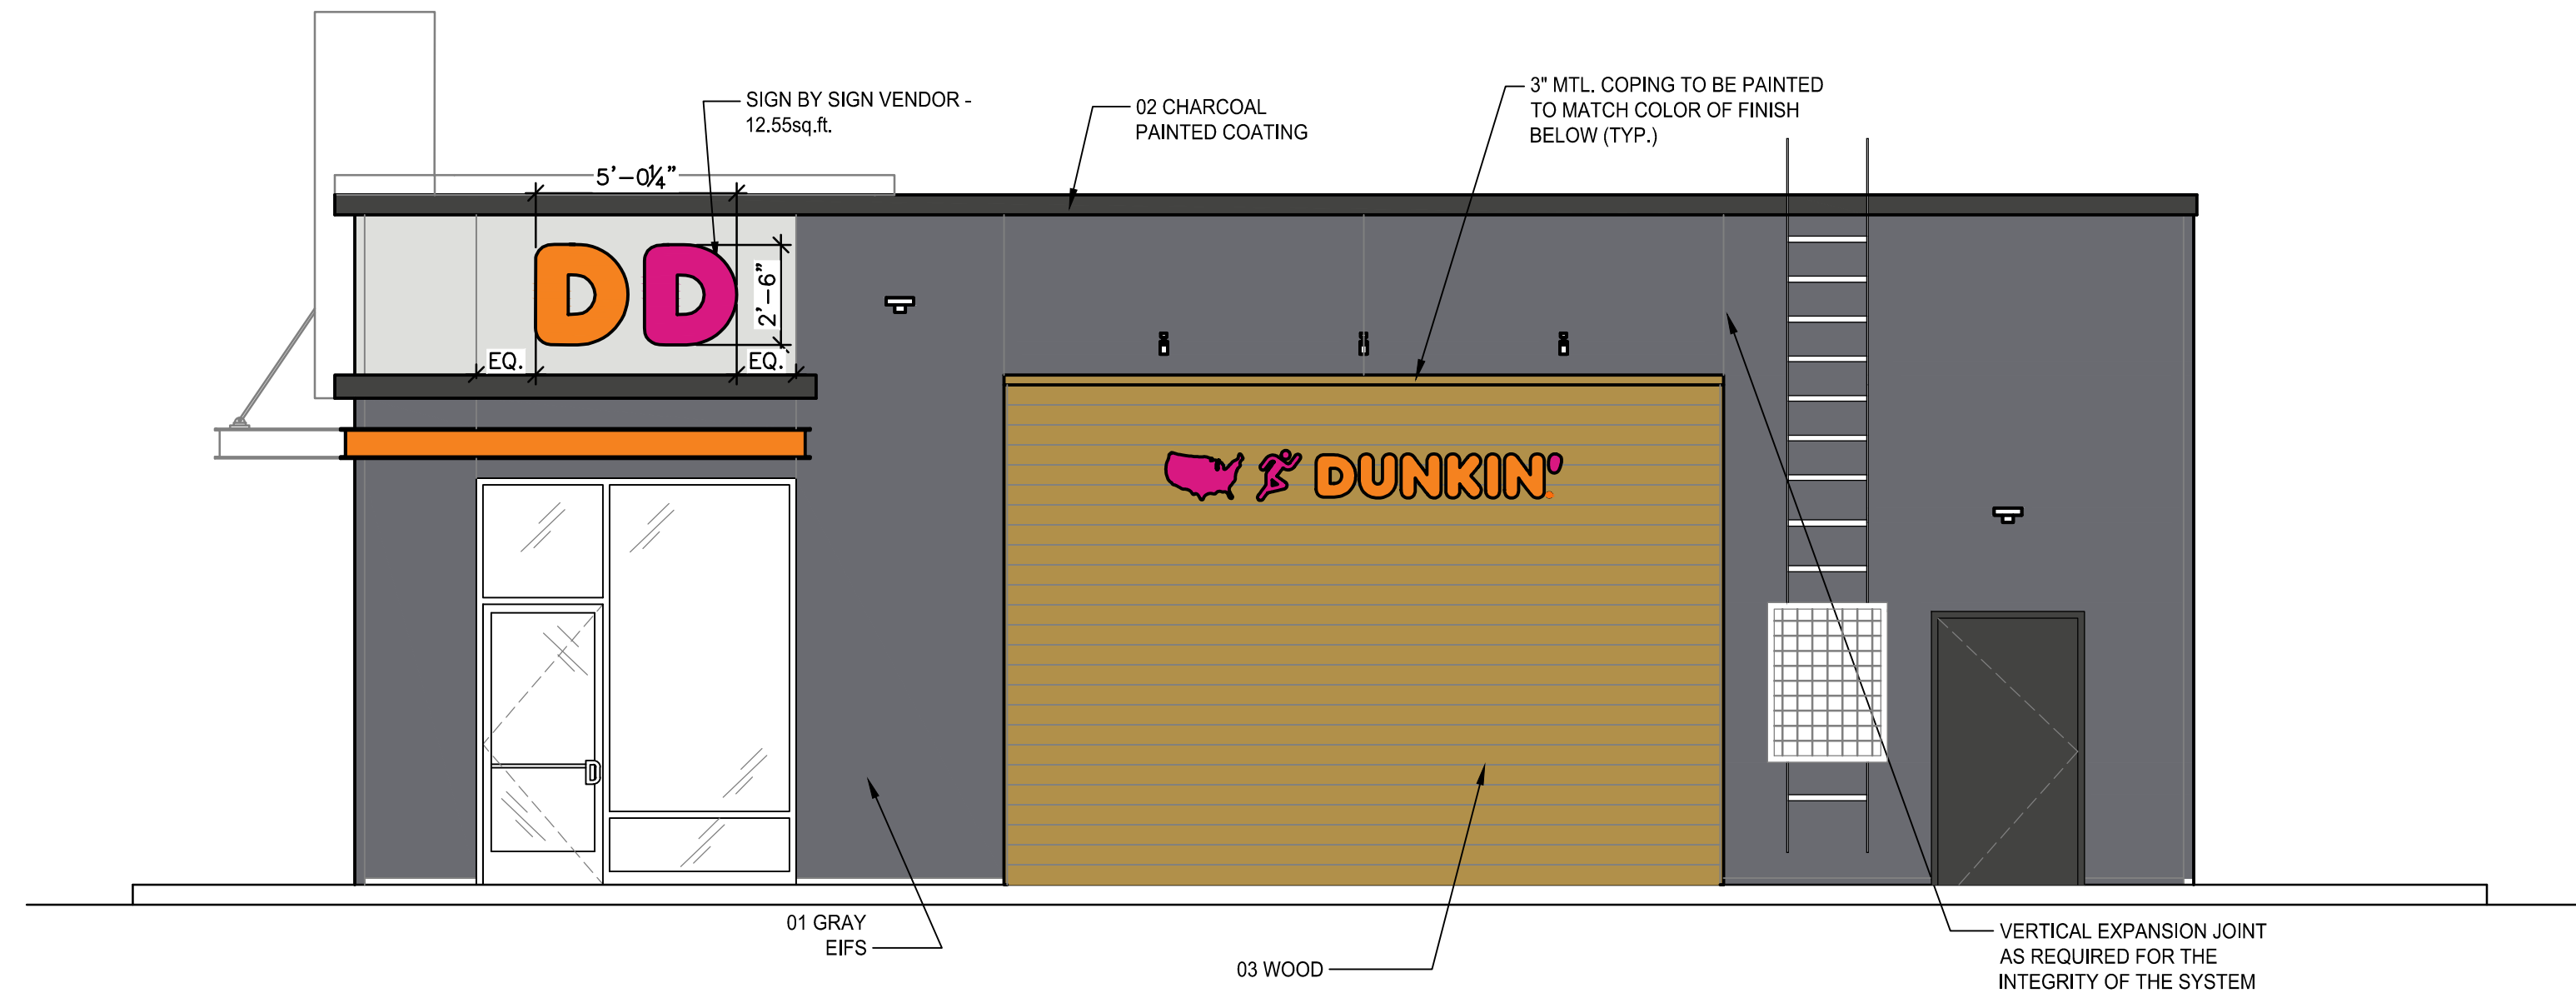

1  
A-2BC

PROPOSED COLOR EXTERIOR ELEVATION @ RIGHT SIDE

1/4"=1'-0"

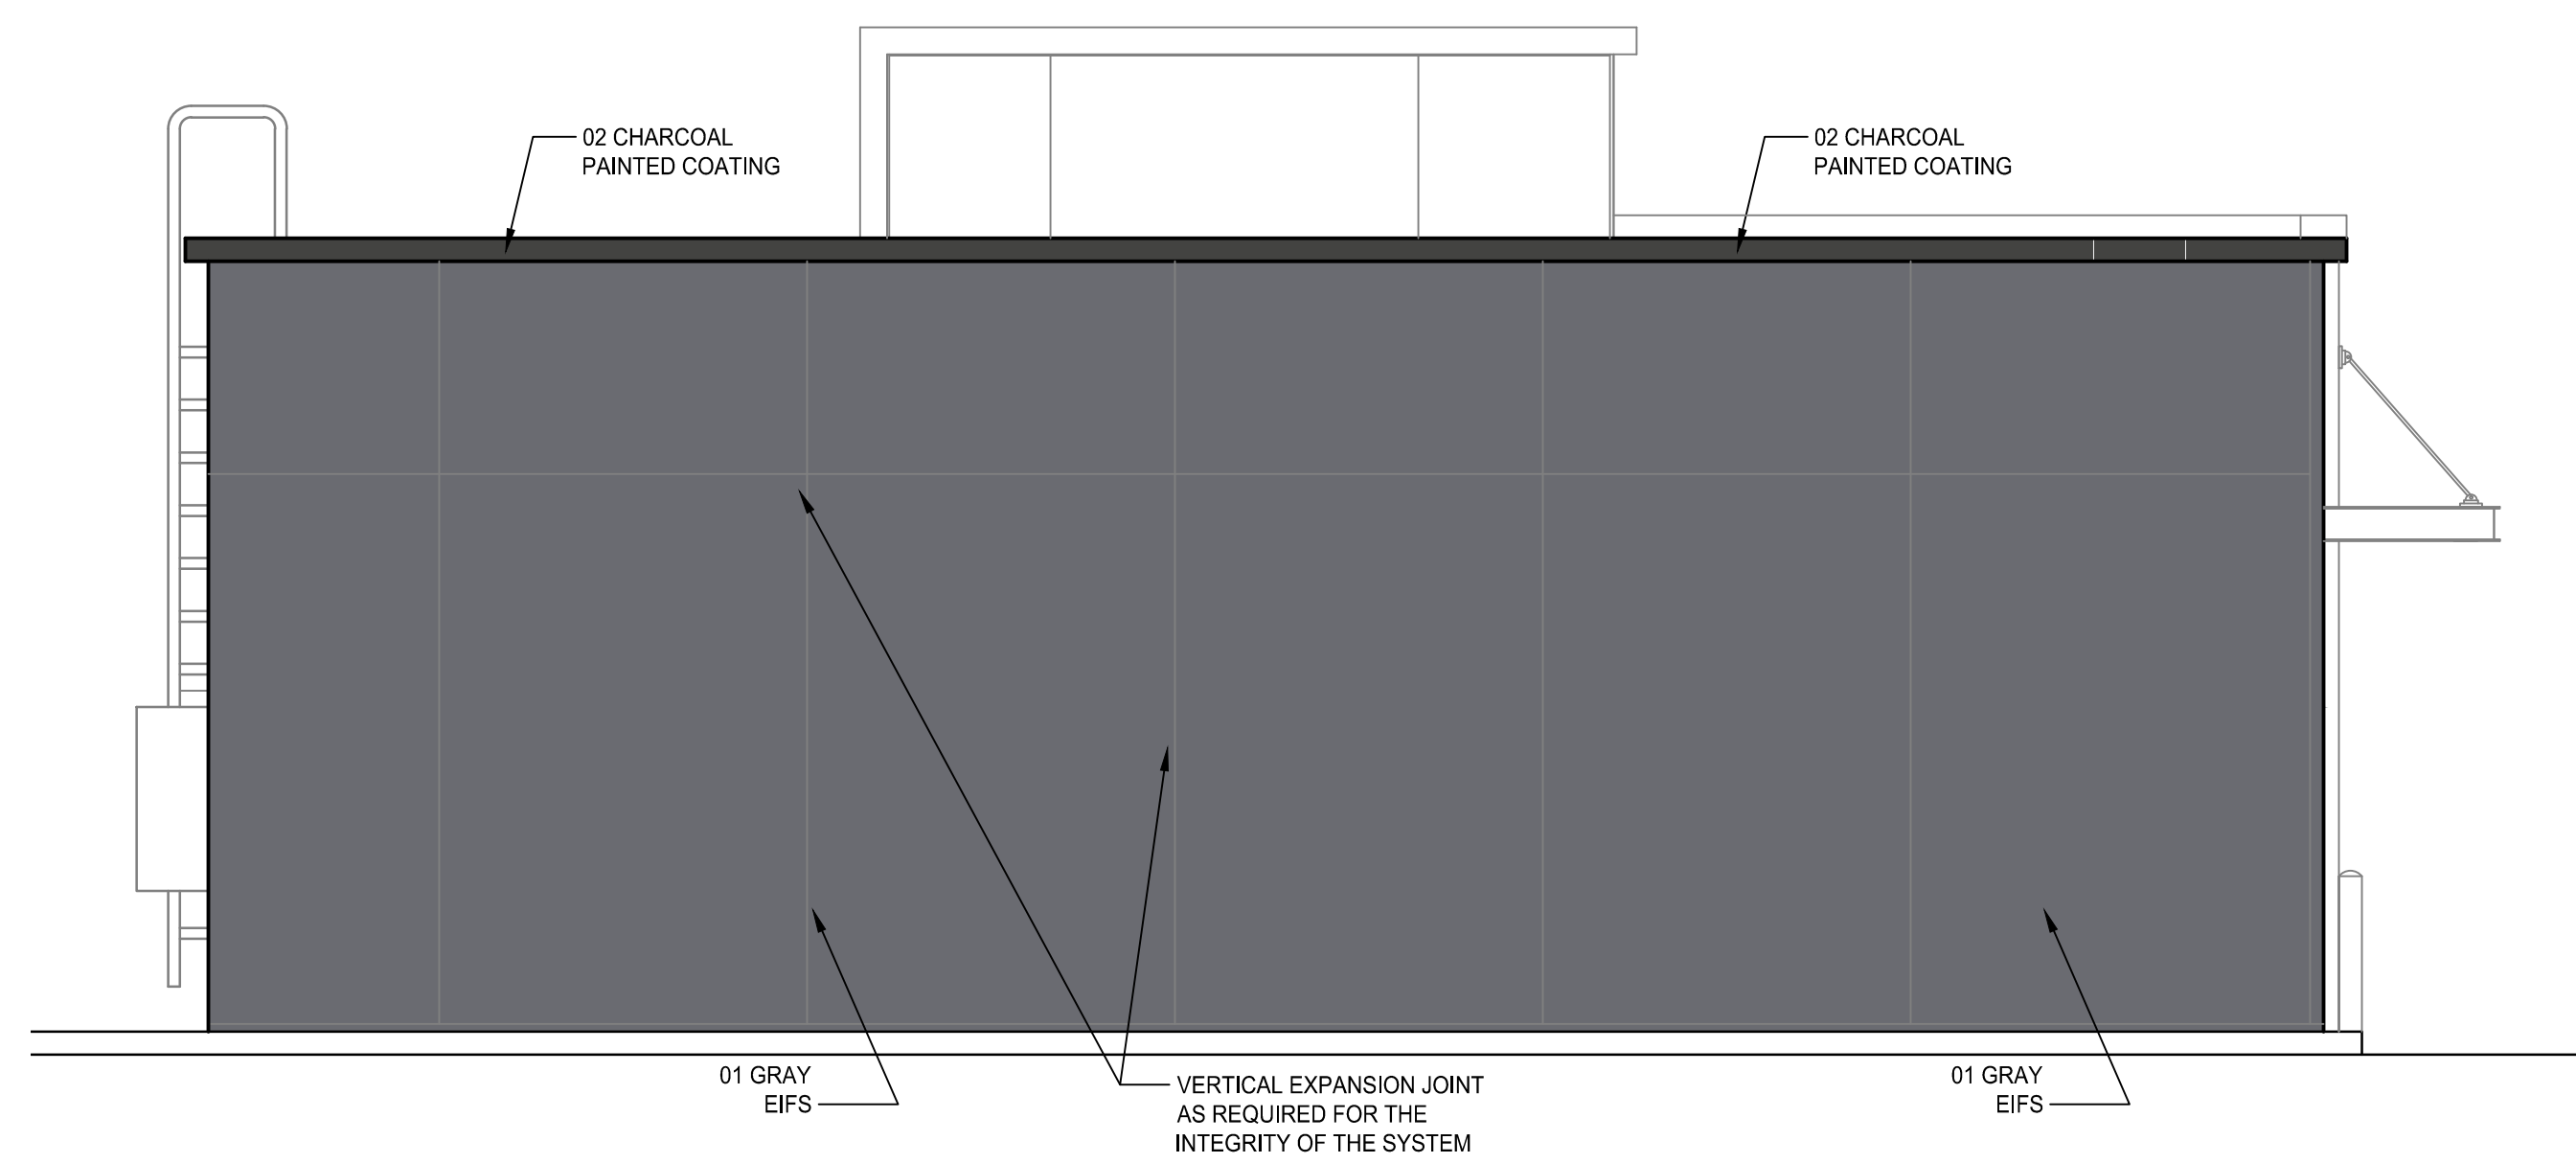

2  
A-2BC

PROPOSED COLOR EXTERIOR ELEVATION @ REAR

1/4"=1'-0"

EXTERIOR METAL PAINTED COATINGS					
CODE	MATERIAL	MANUFACTURER	PRODUCT #	DESCRIPTION / REMARKS	VENDOR CONTACTS
PC-01	PAINTED COATING	SHERWIN WILLIAMS	GRAY FINISH	SW 7019 "GAUNTLET GRAY"	PLACE ORDER WITH LOCAL SHERWIN WILLIAMS STORE FOR A STORE NEAR YOU CALL: 800-474-3794  MARK T. WEINER NATIONAL ACCOUNT EXECUTIVE 93 CHURCH ST BARRINGTON NJ 07006 M: 817-438-1408 O: 801-246-5178 EMAIL: MARK.T.WEINER@SHERWIN.COM
	PAINTED COATING	POWDER COAT	GRAY FINISH	SW 7019 "GAUNTLET GRAY"	
PC-02	PAINTED COATING	MATTHEWS PAINT	CHARCOAL FINISH	COLOR: MP10269 DARK SLATE FINISH LVS SATIN V2.0	
	PAINTED COATING	SHERWIN WILLIAMS	CHARCOAL FINISH	SW 7069 "IRON ORE"	
PC-04	PAINTED COATING	MATTHEWS PAINT	OFF WHITE FINISH	COLOR MATCH PMS COOL GREY 1C MAP ULTRA LOW V.O.C.	
	PAINTED COATING	SHERWIN WILLIAMS	OFF WHITE FINISH	SW 7063 "NEBULOUS WHITE"	
PC-05	PAINTED COATING	SHERWIN WILLIAMS	MID-TONE FINISH	SW 7066 "GRAY MATTERS"	
	PAINTED COATING	POWDER COAT	MID-TONE FINISH	SW 7066 "GRAY MATTERS"	
PC-09	PAINTED COATING	SHERWIN WILLIAMS OR FACTORY FINISH TO MATCH SW COLOR	WALK-IN	SW 7069 "IRON ORE"	
	PAINTED COATING	POWDER COAT TO MATCH SHERWIN WILLIAMS SW COLOR	WALK-IN	SW 7069 "IRON ORE"	
PC-12	PAINTED COATING	MATTHEWS PAINT	DD PINK FINISH	COLOR MATCH PMS 219 C COLOR: MP75205 R161426 FINISH: LVS SATIN V1.0 OVER MP55898 WHITE BASECOAT	
	PAINTED COATING	SHERWIN WILLIAMS	DD PINK FINISH	COLOR MATCH PMS 219 C	
PC-13	PAINTED COATING	POWDER COAT	DD PINK FINISH	COLOR MATCH PMS 219 C	
	PAINTED COATING	MATTHEWS PAINT	DD ORANGE FINISH	COLOR MATCH PMS 165C COLOR: MP75705 R161428 FINISH: LVS SATIN V1.0 OVER MP55898 WHITE BASECOAT	
	PAINTED COATING	SHERWIN WILLIAMS	DD ORANGE FINISH	COLOR MATCH PMS 165C Blended At Sherwin Williams Product Finishes, LowVOC MA Product LV3 - Genesis Low VOC Satin GT1039 Orange Toner 785.97g / .19gal GT1511 Low VOC Gloss Clear #29.21g / 1.2gal GT1043 Autumn Orange 194.04g / .05gal GT1011 Artic White 137.20g / .02gal GT1088 Reducer 442.32g / .19gal GT1510 Low VOC Flat Clear 2157.21g / .49gal	
	PAINTED COATING	POWDER COAT	DD ORANGE FINISH	COLOR MATCH PMS 165C	

EXTERIOR METAL TRIM					
CODE	MATERIAL	MANUFACTURER	PRODUCT #	DESCRIPTION / REMARKS	VENDOR CONTACTS
TR-01	METAL	TAMLYN			TAMLYN - XTREME TRIM IAN DANIELS 713-446-3075; idaniels@tamlyn.com  OR HORACIO'S SHEET METAL MICHAEL TAVERES P. 808-988-8940; mtav@horacios.com  OR AGI RANDY KERR 800-877-3810 EXT. 3248; rnk@agi.net
	METAL	HORACIO	EXTRUDED METAL CHANNEL USED AT TOWER ELEMENT	PINK ACCENT BAND SEE SF03 (PINK)	
TR-02	METAL	AGI			
	METAL	TAMLYN			
TR-03	METAL	HORACIO	EXTRUDED METAL CHANNEL USED AT TOWER ELEMENT	OFF WHITE ACCENT BAND SEE SF04 (WHITE)	
	METAL	AGI			
TR-04	NOT USED				
TR-04	METAL	TAMLYN	XOCLP34) OUTSIDE CORNER TRIM USED AT TOWER ELEMENT	TO MATCH FIBER CEMENT LAP SIDING PS-03	
TR-05	METAL	TAMLYN	JSM16) BOTTOM "STARTER" TRIM USED AT TOWER ELEMENT	CLEAR ANODIZED	
TR-06	METAL	TAMLYN	JMH34) VERTICAL TERMINATION TRIM USED AT TOWER ELEMENT	FACTORY FINISH TO MATCH FIBER CEMENT LAP SIDING PS-03	
TR-07	METAL	TAMLYN	JMH716) TOP TRIM USED AT TOWER ELEMENT	FACTORY FINISH TO MATCH FIBER CEMENT LAP SIDING PS-03	
TR-08	METAL	JAMES HARDIE	JH SURROUND VERTICAL TRIM	FINISH: FACTORY CLEAR ANODIZED 16 GA TRIM AVAILABLE IN 8'-0" LENGTHS. USED WITH JAMES HARDIE REVEAL PANELS	
TR-09	METAL	JAMES HARDIE	JH SURROUND HORIZONTAL TRIM	FINISH: FACTORY CLEAR ANODIZED 16 GA TRIM AVAILABLE IN 8'-0" LENGTHS. USED WITH JAMES HARDIE REVEAL PANELS	
TR-10	METAL	JAMES HARDIE	JH SURROUND OUTSIDE CORNER TRIM	FINISH: FACTORY CLEAR ANODIZED 16 GA TRIM AVAILABLE IN 8'-0" LENGTHS. USED WITH JAMES HARDIE REVEAL PANELS	
TR-11	METAL	JAMES HARDIE	JH SURROUND J-CHANNEL TRIM	FINISH: FACTORY CLEAR ANODIZED 16 GA TRIM AVAILABLE IN 8'-0" LENGTHS. USED WITH JAMES HARDIE REVEAL PANELS. NOTE: CAN BE USED VERTICALLY & HORIZONTALLY @ PENETRATION OR TRANSITION W/ OTHER MATERIALS	
TR-12	NOT USED				

DUNKIN' BRANDS™  
L [eetdrinkink]

License No. 09630  
License No. 026298  
License No. 14219  
License No. 013631  
License No. 11614

8 MARTIN PLACE  
CHATHAM, NJ 07928  
Tel: 973-701-9218  
Fax: 973-701-9267  
E-Mail: fa@optonline.net

FRANK TRIULO ARCHITECT LLC  
ARCHITECTS & PROJECT MANAGERS

DATE:	SCALE:	AS NOTED	CHKD:	APPD:
02-15-23			FT	FT
2	1	NO.	DESCRIPTION	REVISIONS

PROPOSED ELEVATIONS  
DUNKIN' "NEXT GEN" IMAGE  
511 & 517 MILLTOWN RD.  
NORTH BRUNSWICK, NJ

A-2BC