



CLIENT:

PRINCIPAL
711 HIGH STREET
DES MOINES, IA 50392
(515) 235-1727

CONSULTANT:

BOHLER ENGINEERING NJ, LLC
30 INDEPENDENCE BLVD., SUITE 200
WARREN, NJ 07059
(908) 668-8300

CHARLES L. KOCH, AIA NJ LIC. NO. AI10799

**PRINCIPAL - NEW WAREHOUSE
FACILITY - NORTH BRUNSWICK**
1980 ROUTE 1
NORTH BRUNSWICK, NEW JERSEY 08902

[illegible]

DESIGN FOR PLANNING
DELIVERABLE: BOARD MEETING
ISSUE DATE: 08.25.2021

PROJECT NUMBER: 21020

DRAWN BY: ME

CHECKED BY: HE


Copyright (c) by Environetics. All Rights Reserved.

SHEET TITLE:

PROPOSED GROUND FLOOR PLAN

SHEET NUMBER:

A-100

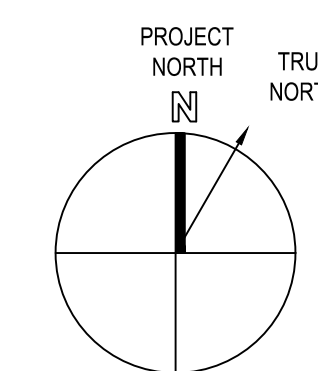

PROPOSED WAREHOUSE FLOOR PLAN
1/32" = 1'-0"

1

CLIENT:

PRINCIPAL

11 HIGH STREET
DES MOINES, IA 50392
(515) 235-1727

CONSULTANT:

BOHLER ENGINEERING NJ, LLC

0 INDEPENDENCE BLVD., SUITE 200
WARREN, NJ 07059
(908) 668-8300

CHARLES L. KOCH, AIA NJ LIC. NO. AJ10799

**PRINCIPAL - NEW WAREHOUSE
FACILITY - NORTH BRUNSWICK**
1980 ROUTE 1

NORTH BRUNSWICK, NEW JERSEY 08902

References

[illegible]

DATE	DESCRIPTION
DESIGN	FOR PLANNING
DELIVERABLE:	BOARD MEETING
ISSUE DATE:	08.25.2021

PROJECT NUMBER: 21020

DRAWN BY: ME

KAWIN DT. ME



Copyright (c) by Environetix. All Rights Reserved.





HEET TITLE:

PROPOSED ROOF PLAN

SHEET NUMBER:

A-101

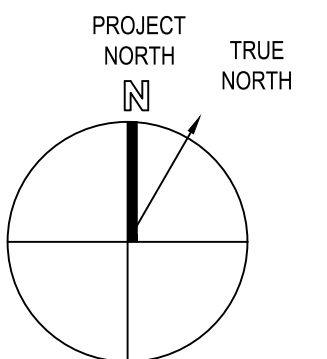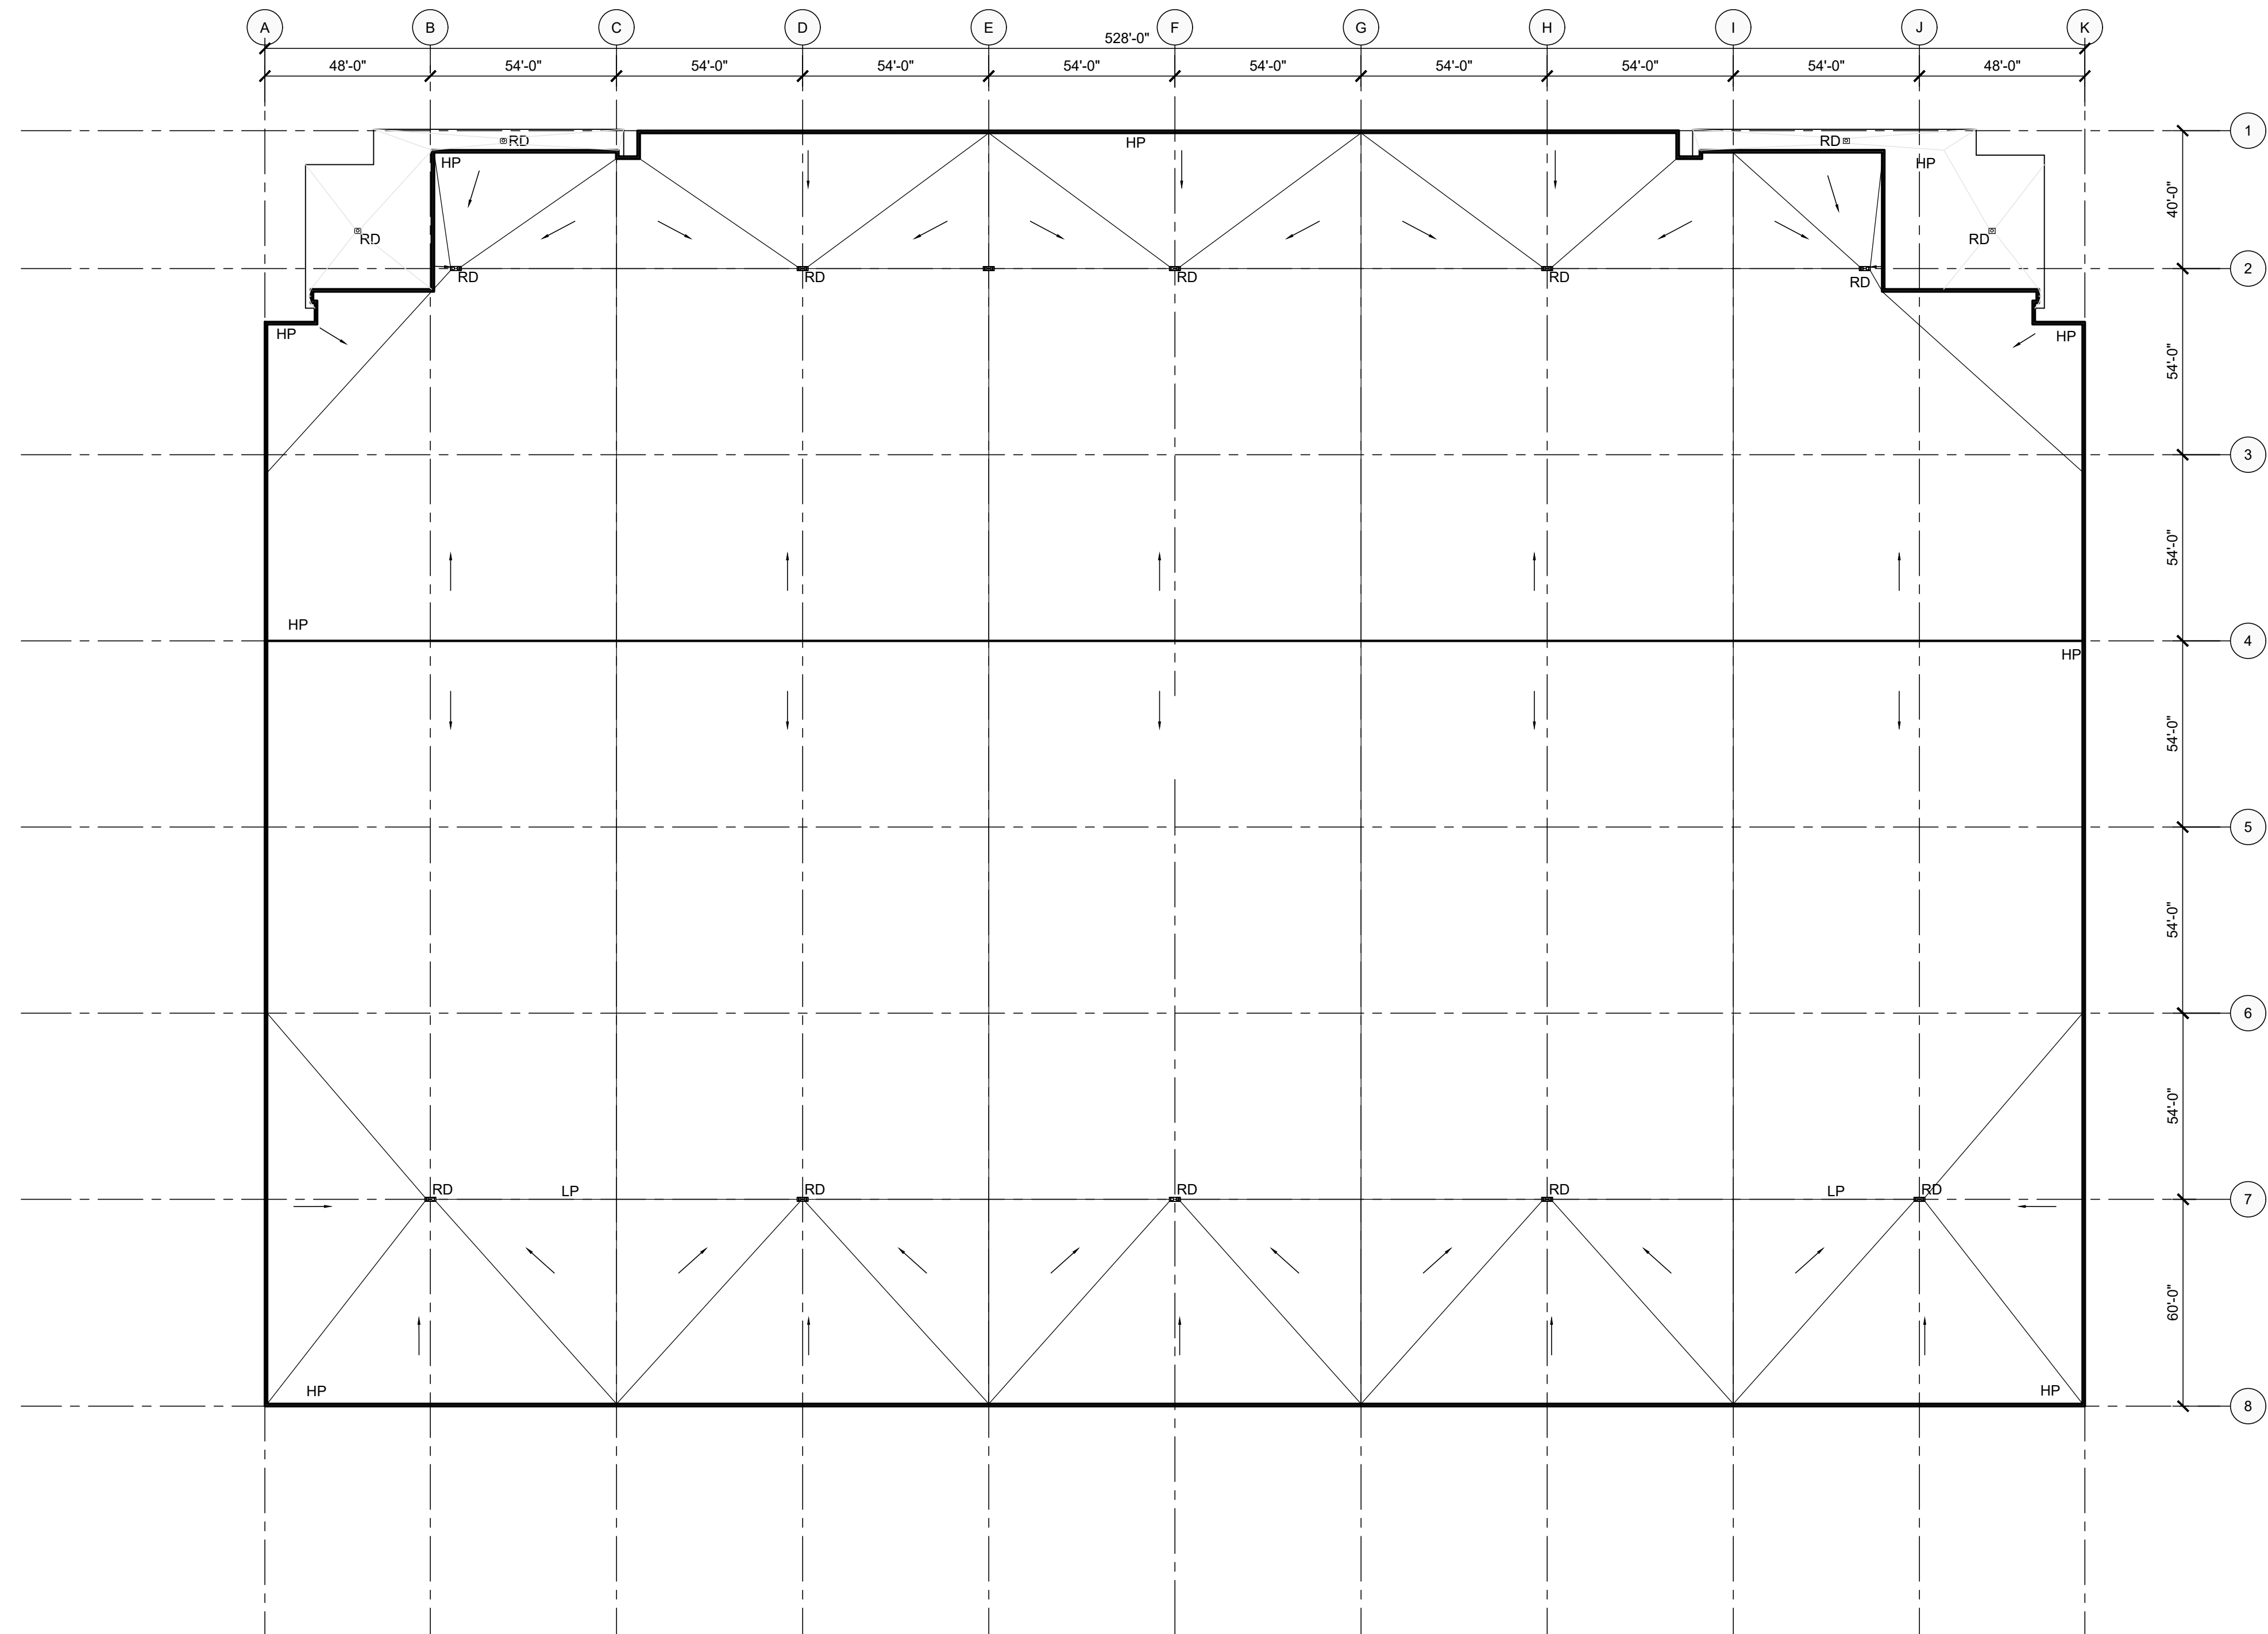

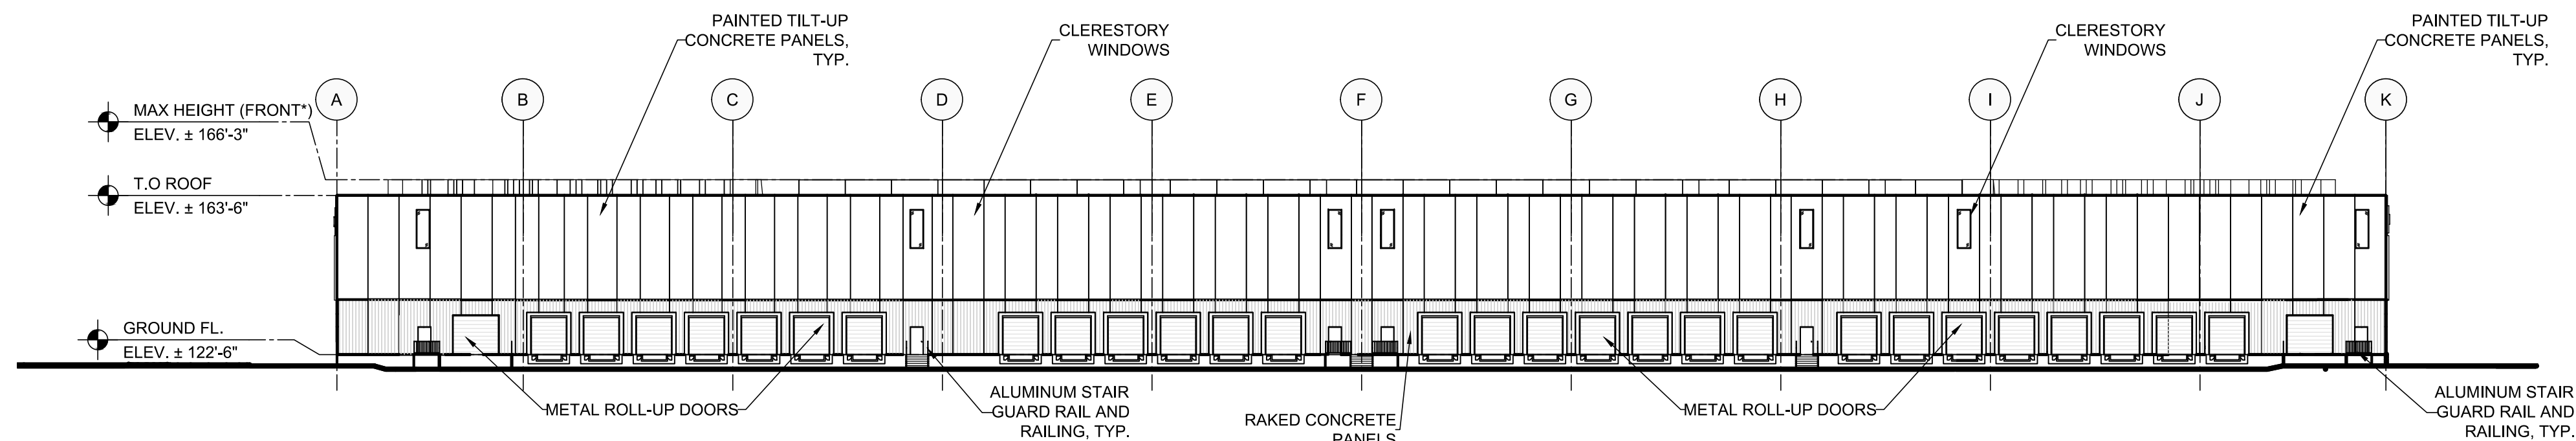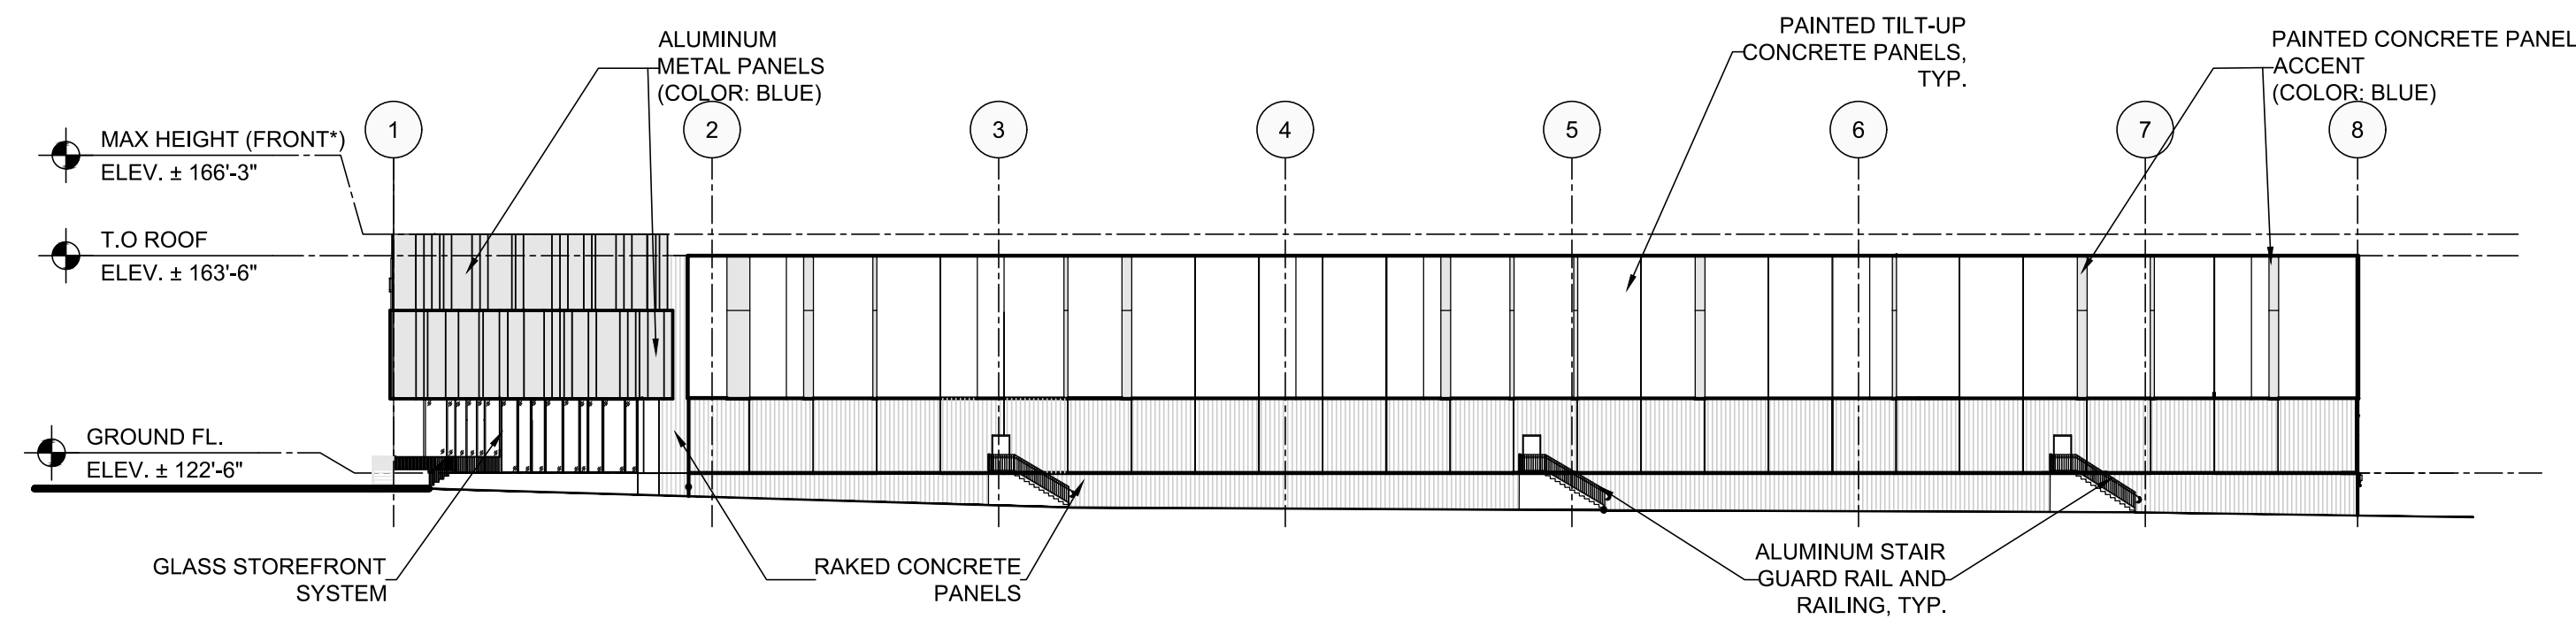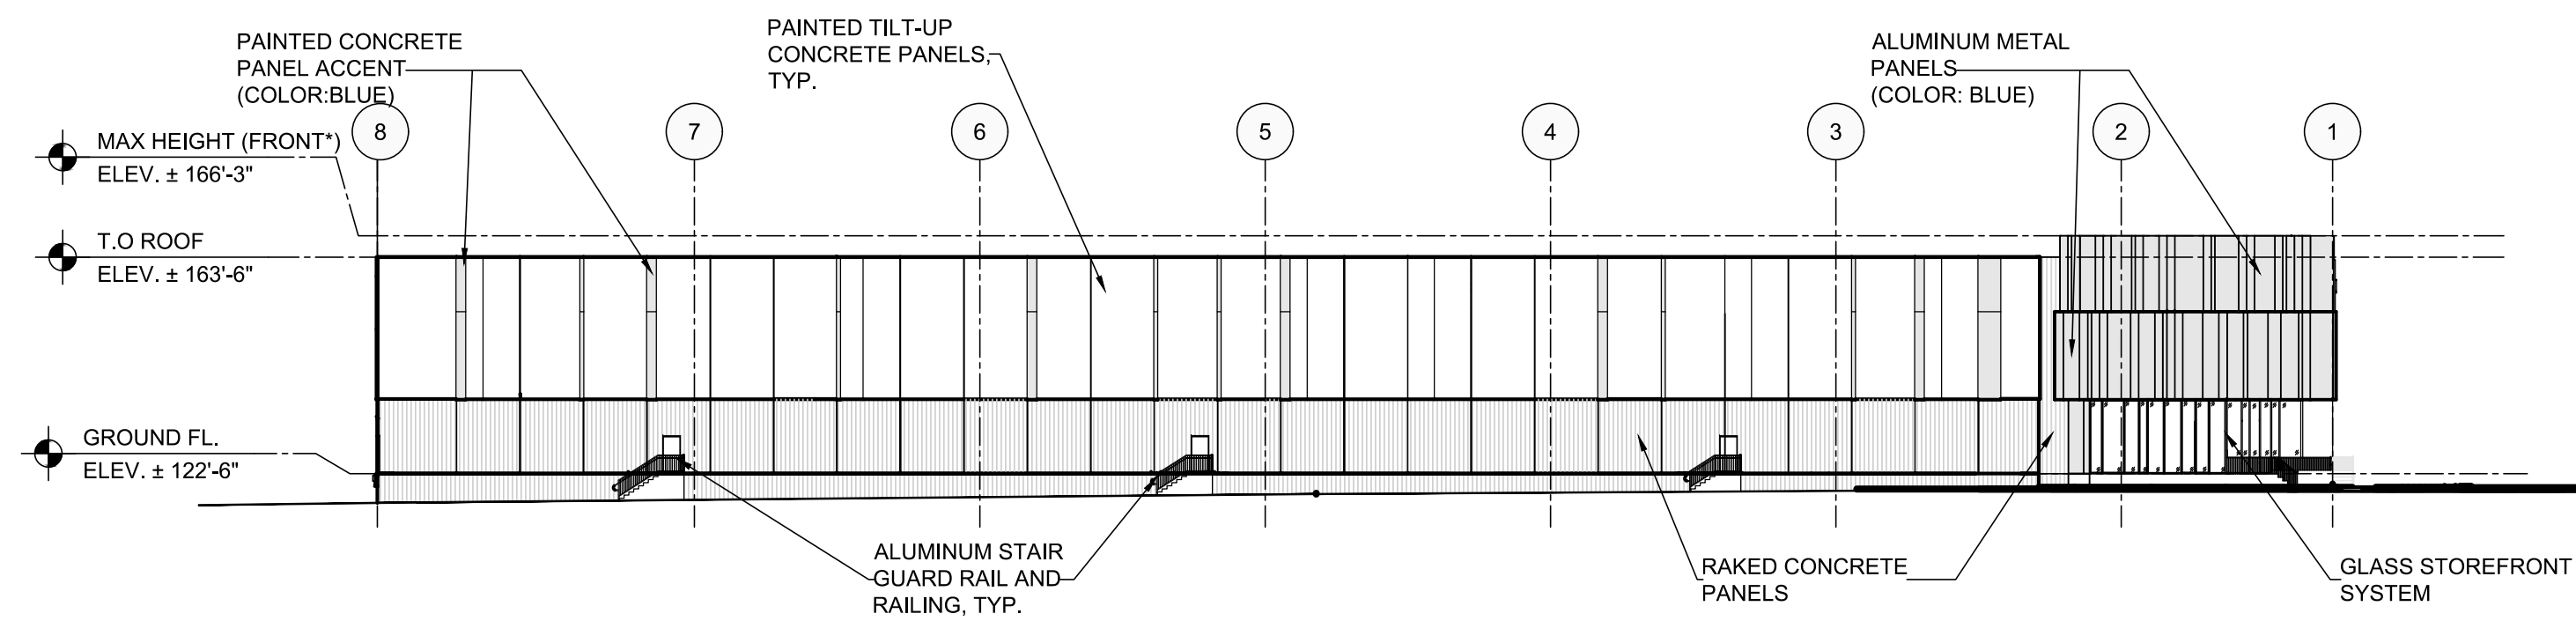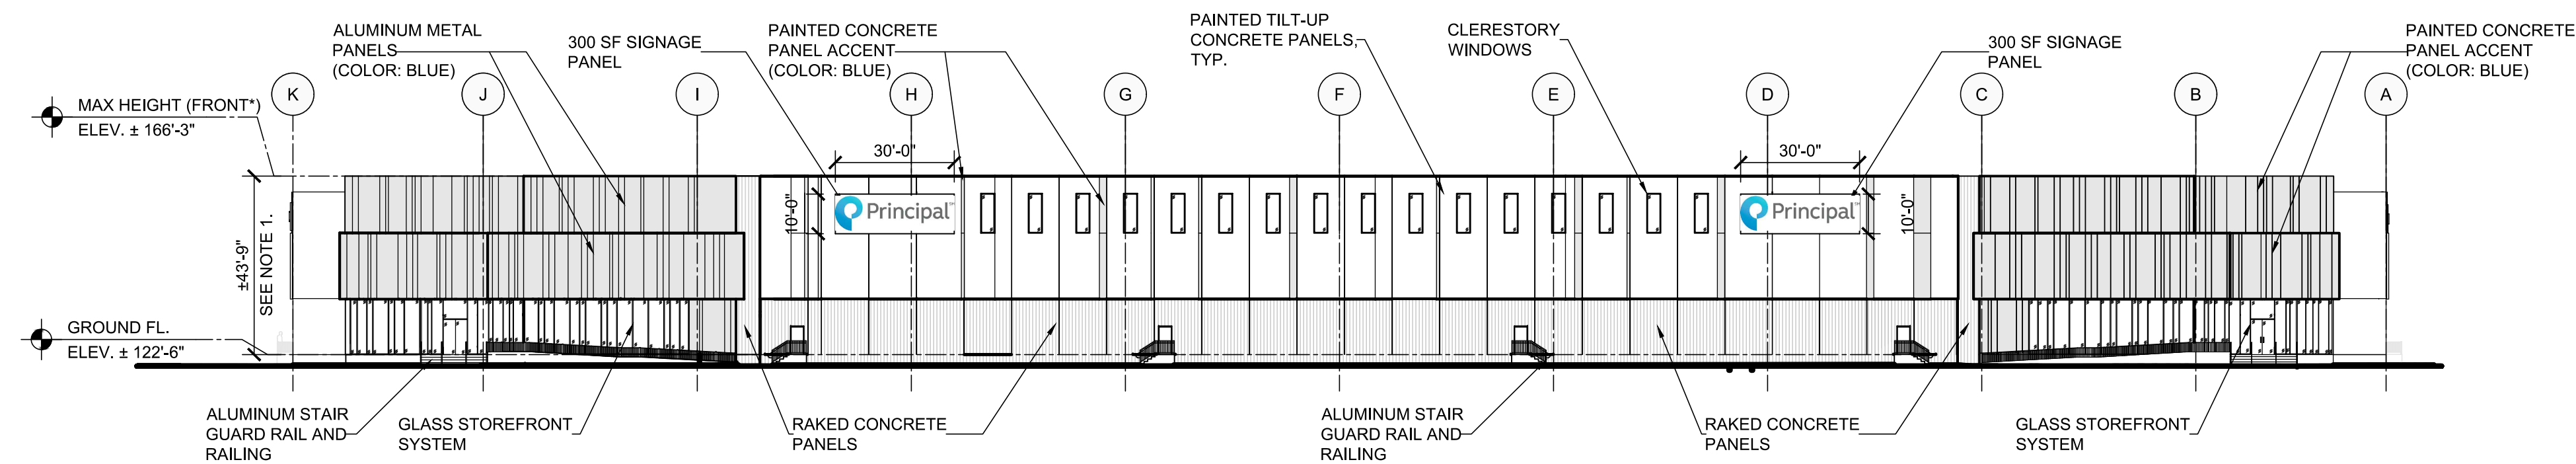

NOTE #1:

NOTE #2: SIGNAGE

