
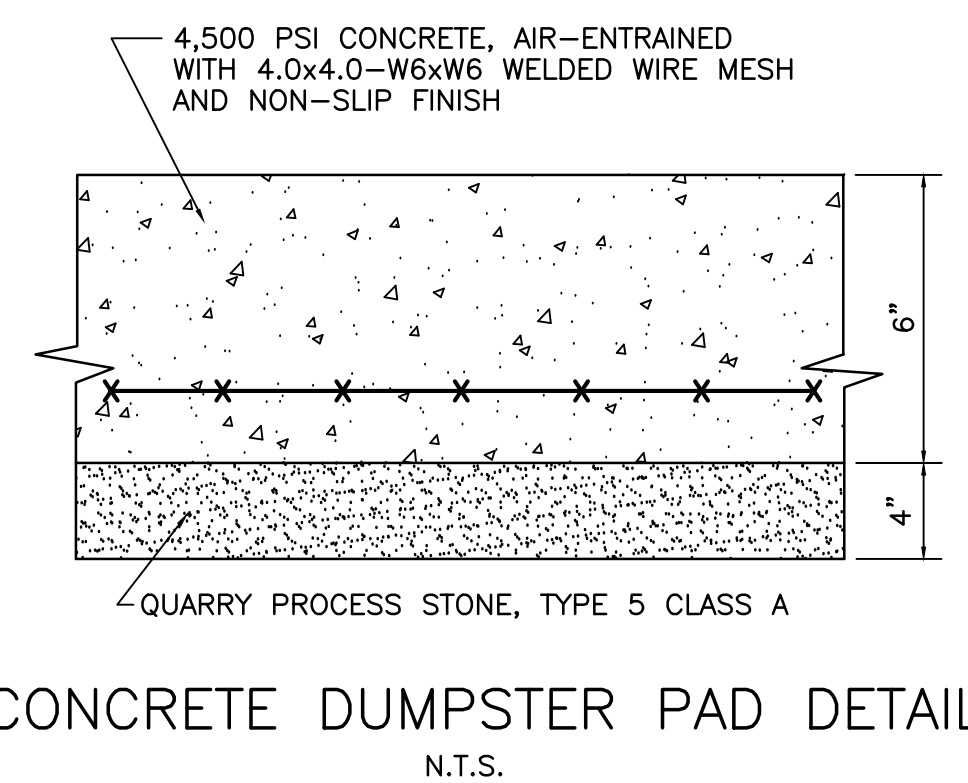
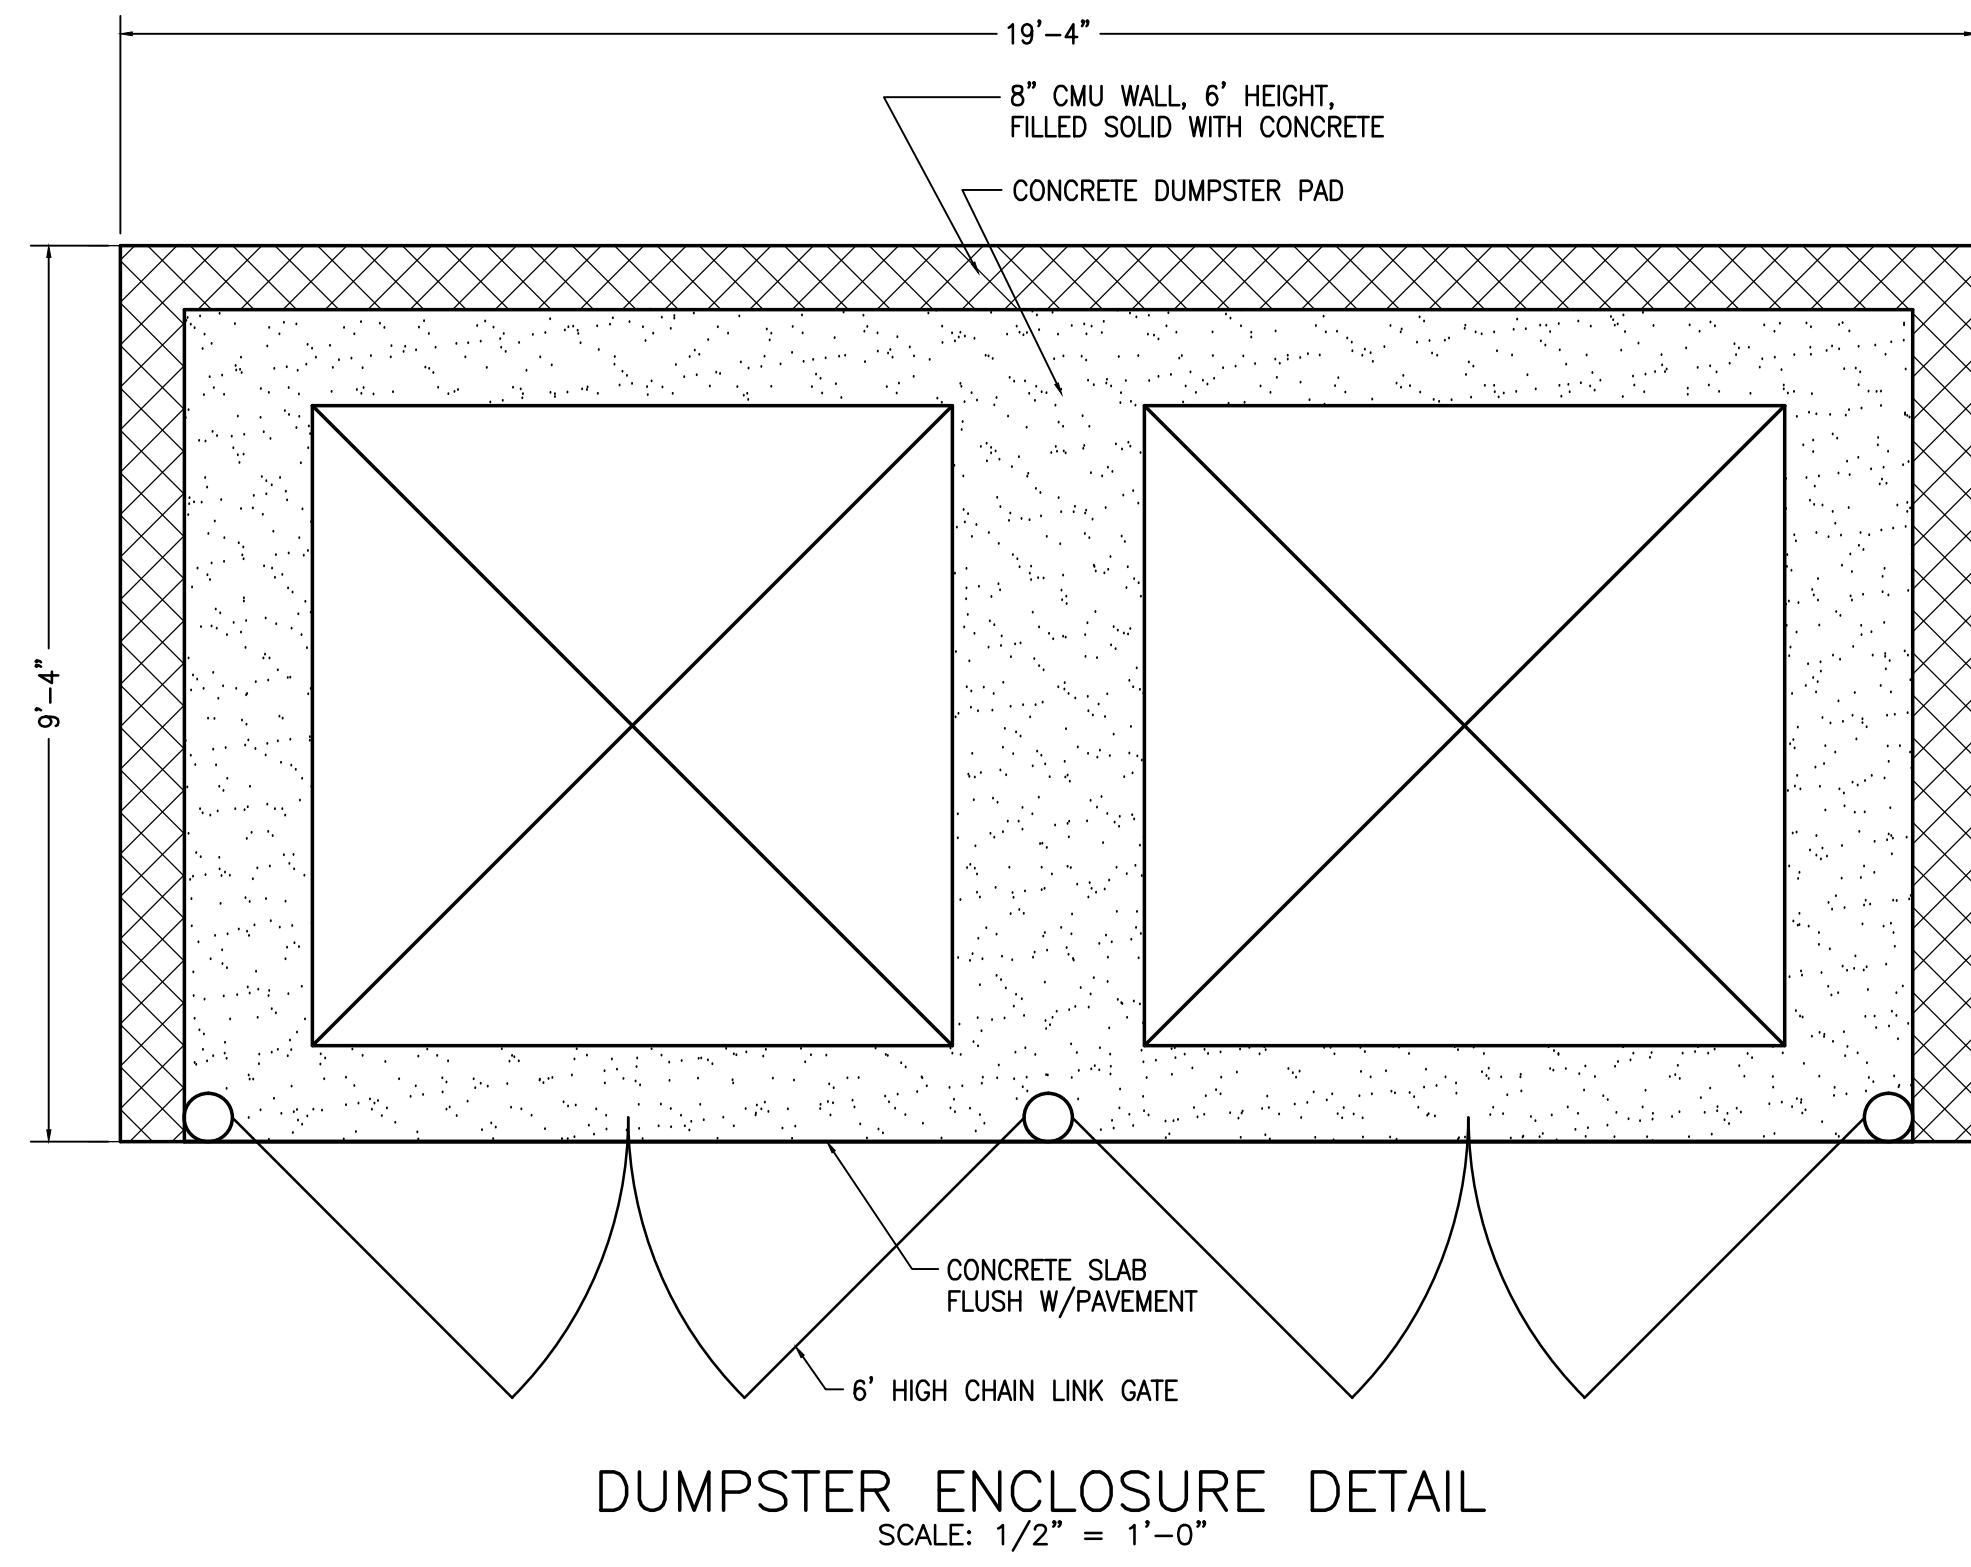
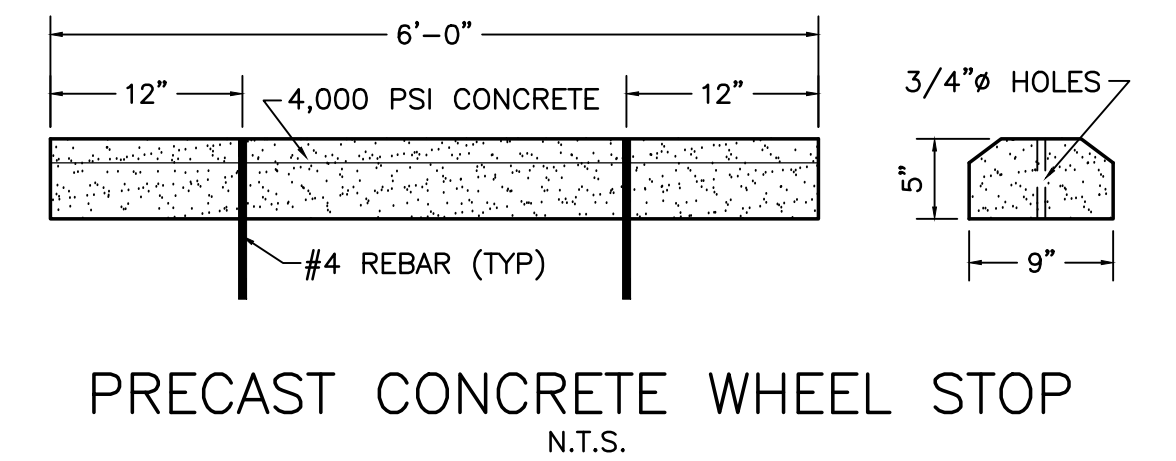
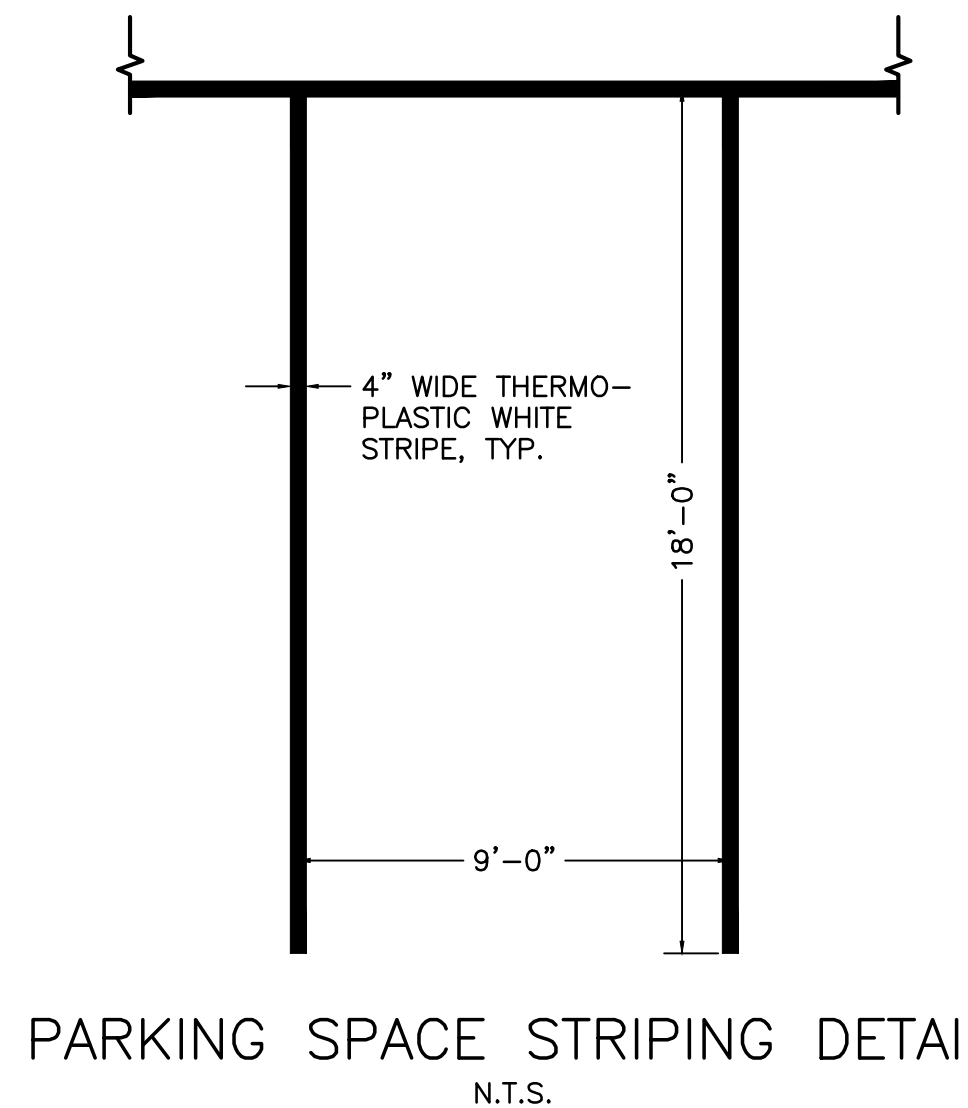


REFERENCES

REV	REVISION DESCRIPTION	DATE
0	FOR ZONING BOARD APPROVAL.	01DEC21
1	PROVIDE DUMPSTER ENCLOSURE.	17JAN22

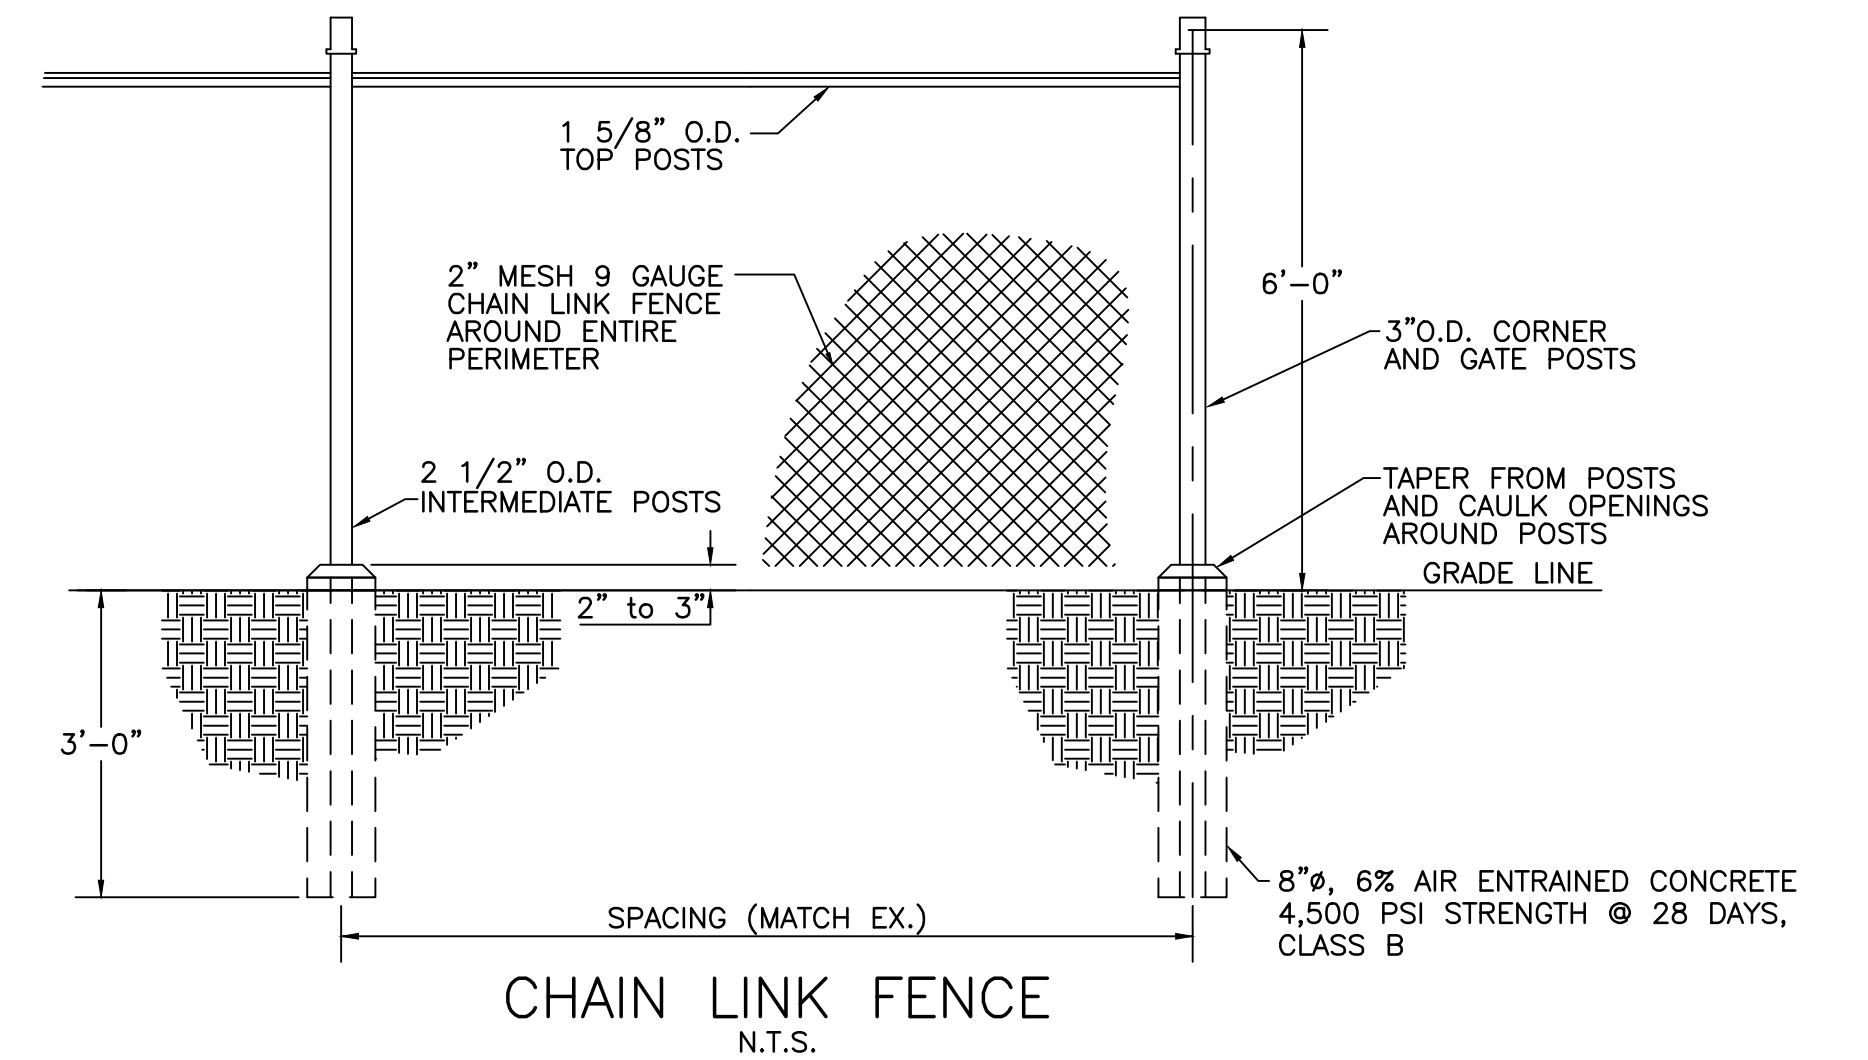

Owner / Project

USE VARIANCE APPLICATION  
901 JOYCE KILMER AVENUE  
BLOCK 91, LOT 4  
NORTH BRUNSWICK, NEW JERSEY

**RONALD J. SADOWSKI, P.E.**  
ENGINEERING & CONSTRUCTION MANAGEMENT  
10 EDWARD AVENUE  
EDISON, NEW JERSEY 08820  
(732) 744-6392  
ronsadowski@verizon.net

SITE PLAN  
CONSTRUCTION DETAILS

DRAWN CHECKED	RJS RJS	SCALE DATE	AS NOTED 01DEC21
 RONALD J. SADOWSKI PROFESSIONAL ENGINEER NJPE #38261		PROJECT NO.	S21282
		DRAWING NO.	4