

Z E L T A
D E S I G N

WWW.ZELTADesign.COM

45 SUSSEX AVENUE
NEWARK, NJ 07103

HELLO@ZELTADesign.COM
973.933.6636

ISSUE	DESCRIPTION	DATE

PROJECT INFORMATION:
TACO BELL ENDEAVOR 2.0
2720 ROUTE 130 NORTH BRUNSWICK, NJ 08902




ERIK LIEPINS, R.A. NJ LICENSE NO. 21A02169300
--

DATE: 03/01/2022
PROJECT NO.: Z355-21
DRAWN BY: SM
CHECKED BY: ZD
SCALE: AS NOTED

DRAWING TITLE:
PROPOSED PLAN
FIRST FLOOR

DRAWING NO.:
A2.0

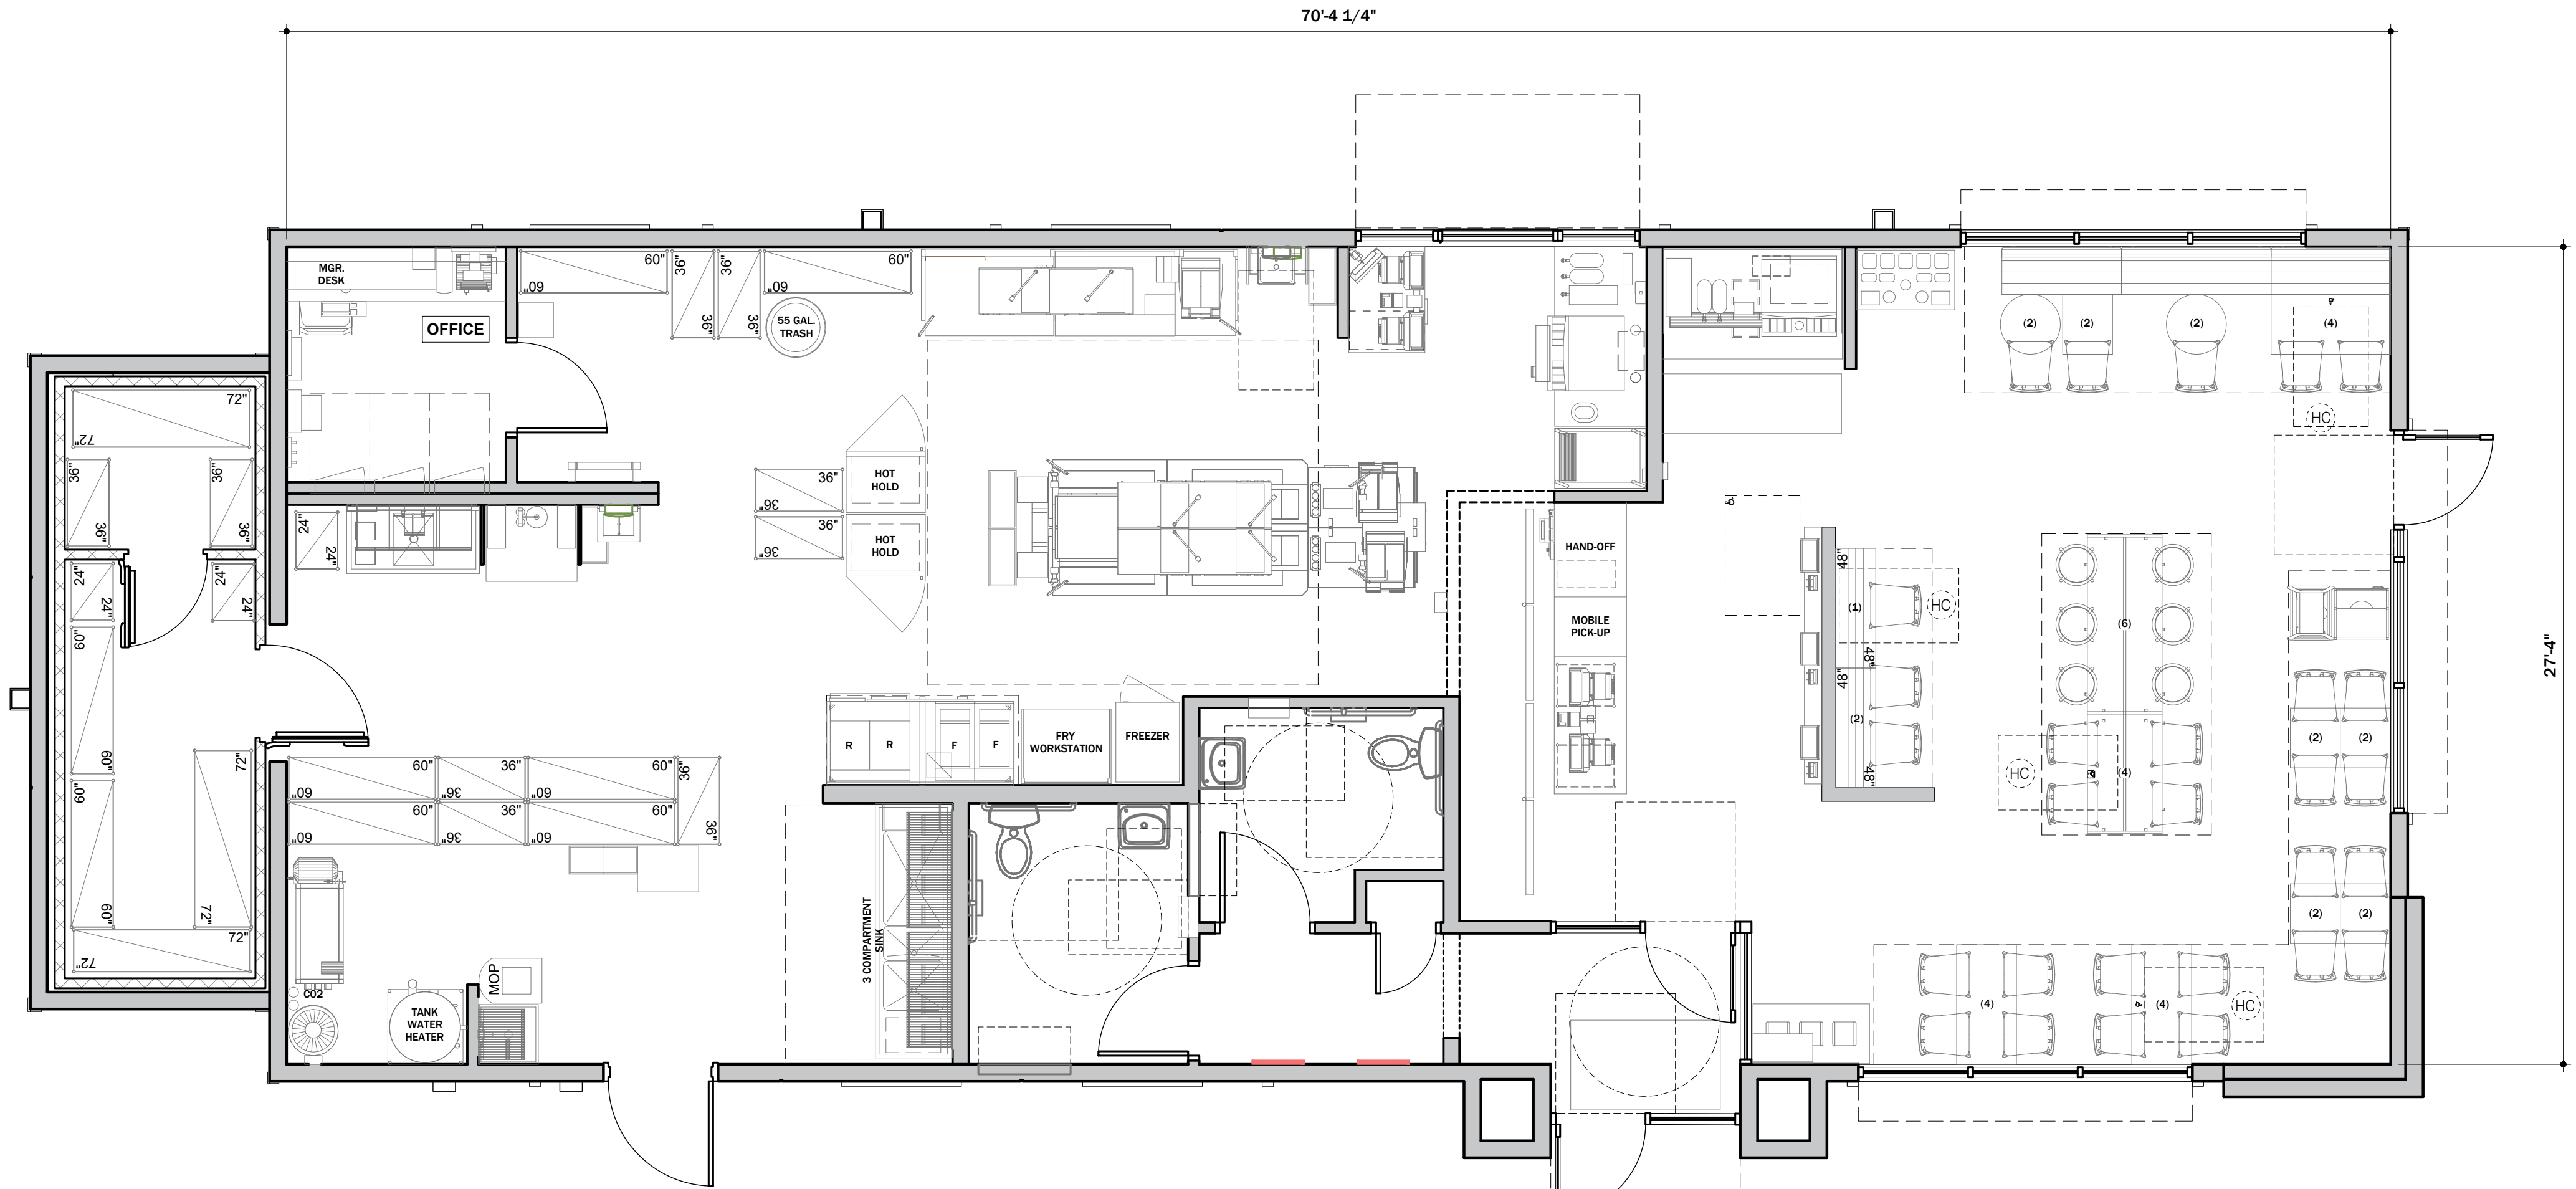

SQUARE FOOTAGES:			SEATING:		
FOH	890 SF		INTERIOR DINING	39	
BOH	1,208 SF		EXTERIOR	-	
TOTAL	2,098 SF		TOTAL	39	
TOTAL (W/ EXT. WALLS)	2,248 SF				
ORDERING:			RESTROOMS:		
KIOSKS	3		SEATS:	39	
POS	2		REQUIRED RR	2	
TOTAL ORDER POINTS	5		PROVIDED RR	2	
SHELVING QUANTITIES:					
STORAGE TYPE	REQUIRED	PROVIDED			
DRY	53LF	53LF			
COLD	26LF	26LF			
FROZEN	12LF	12LF			



45 SUSSEX AVENUE
NEWARK, NJ 07103

HELLO@ZELTADESIGN.COM
973.933.6636

PROJECT INFORMATION:

TACO BELL
ENDEAVOR 2.0

2720 ROUTE 130
NORTH BRUNSWICK, NJ 08902

ERIK LIEPINS, R.A.
NJ LICENSE NO. 21AI02169300

DRAWING TITLE:

PROPOSED
EXTERIOR ELEVATION

DRAWING NO.:

A4.0



SIGNAGE	F
----------------	----------


EXTERIOR FINISH SCHEDULE	B
---------------------------------	----------

- | | |
|------------------|----------|
| KEY NOTES | G |
|------------------|----------|



- | | |
|----------------------|----------|
| GENERAL NOTES | D |
|----------------------|----------|

PAINT NOTES	C
--------------------	----------

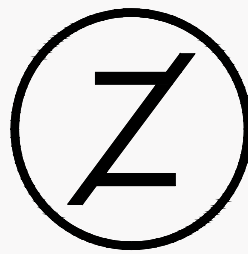

Z E L T A
D E S I G N

WWW.ZELTADESIGN.COM

45 SUSSEX AVENUE
NEWARK, NJ 07103


HELLO@ZELTADESIGN.COM
973.933.6636

ISSUE	DESCRIPTION	DATE

PROJECT INFORMATION:

TACO BELL
ENDEAVOR 2.0

2720 ROUTE 130
NORTH BRUNSWICK, NJ 08902

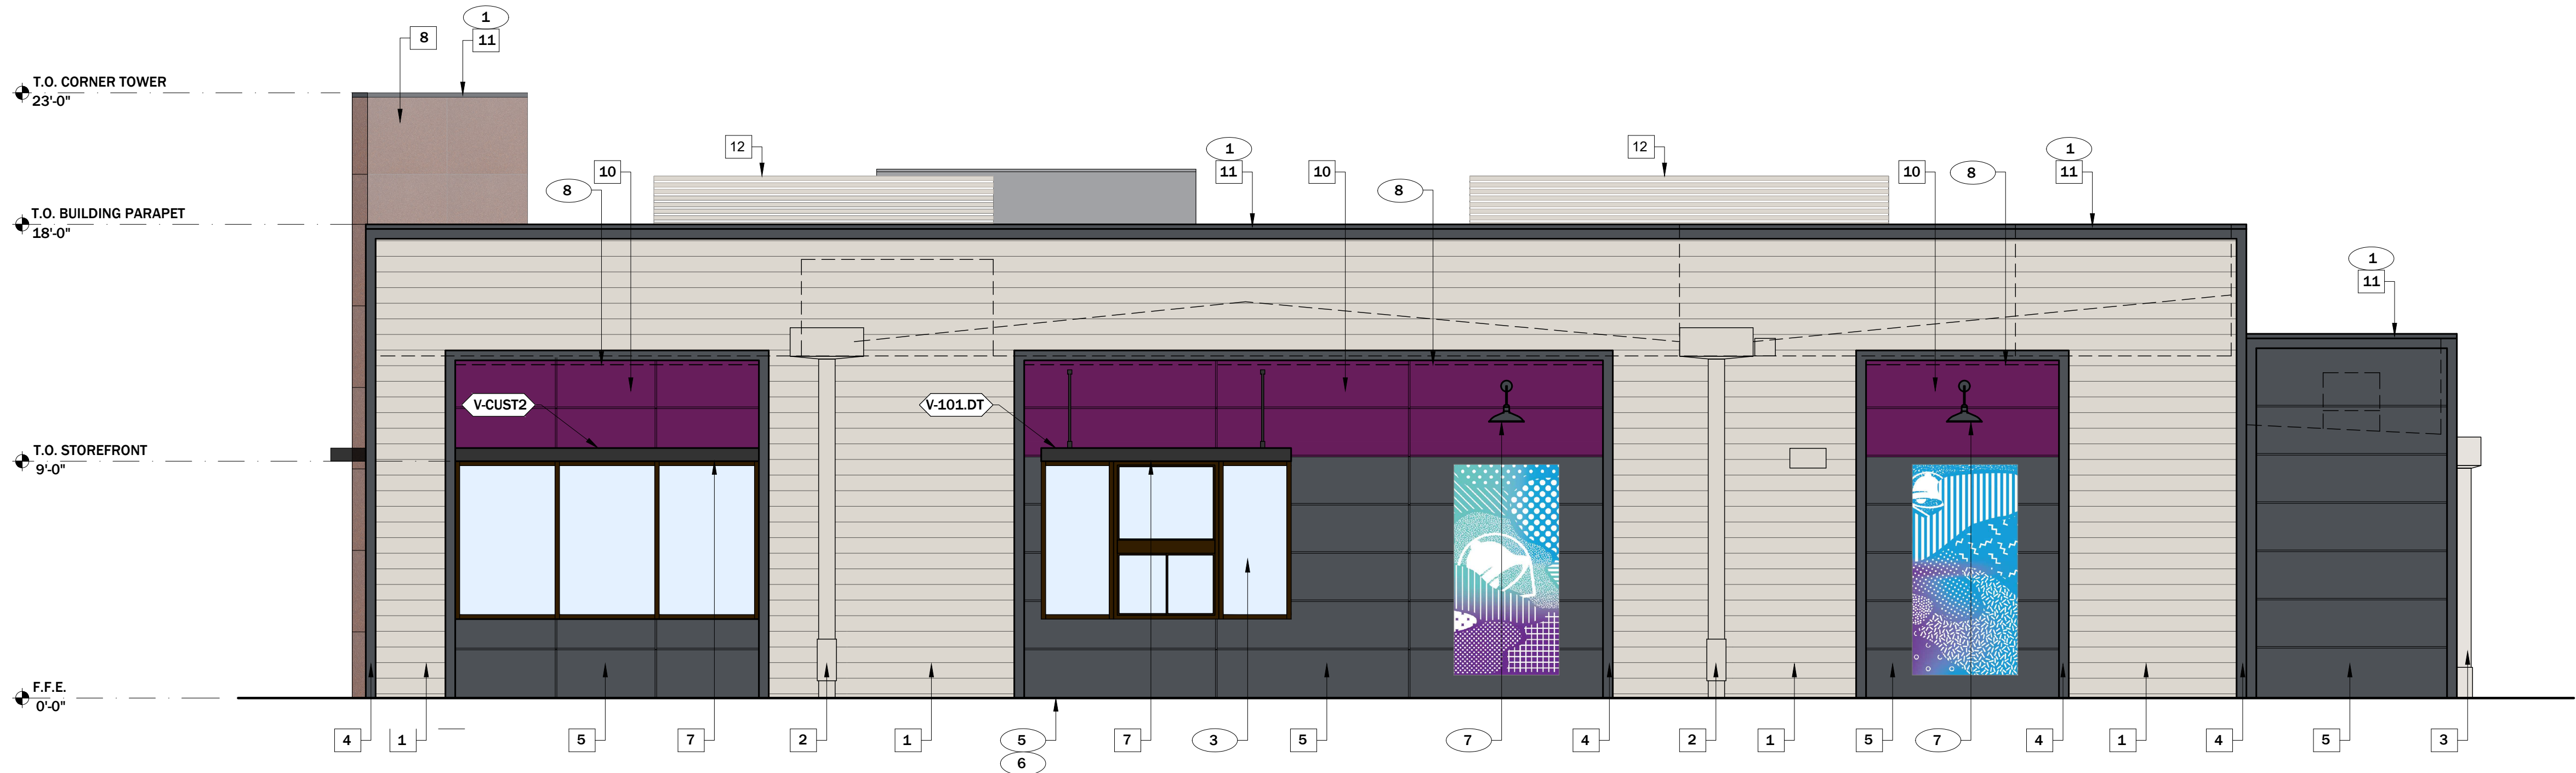


NOTE: REFERENCE SHEET A4.0 FOR COLOR LEGEND

SOUTH ELEVATION 1/4" = 1'-0" A



NOTE: REFERENCE SHEET A4.0 FOR COLOR LEGEND

WEST ELEVATION 1/4" = 1'-0" C

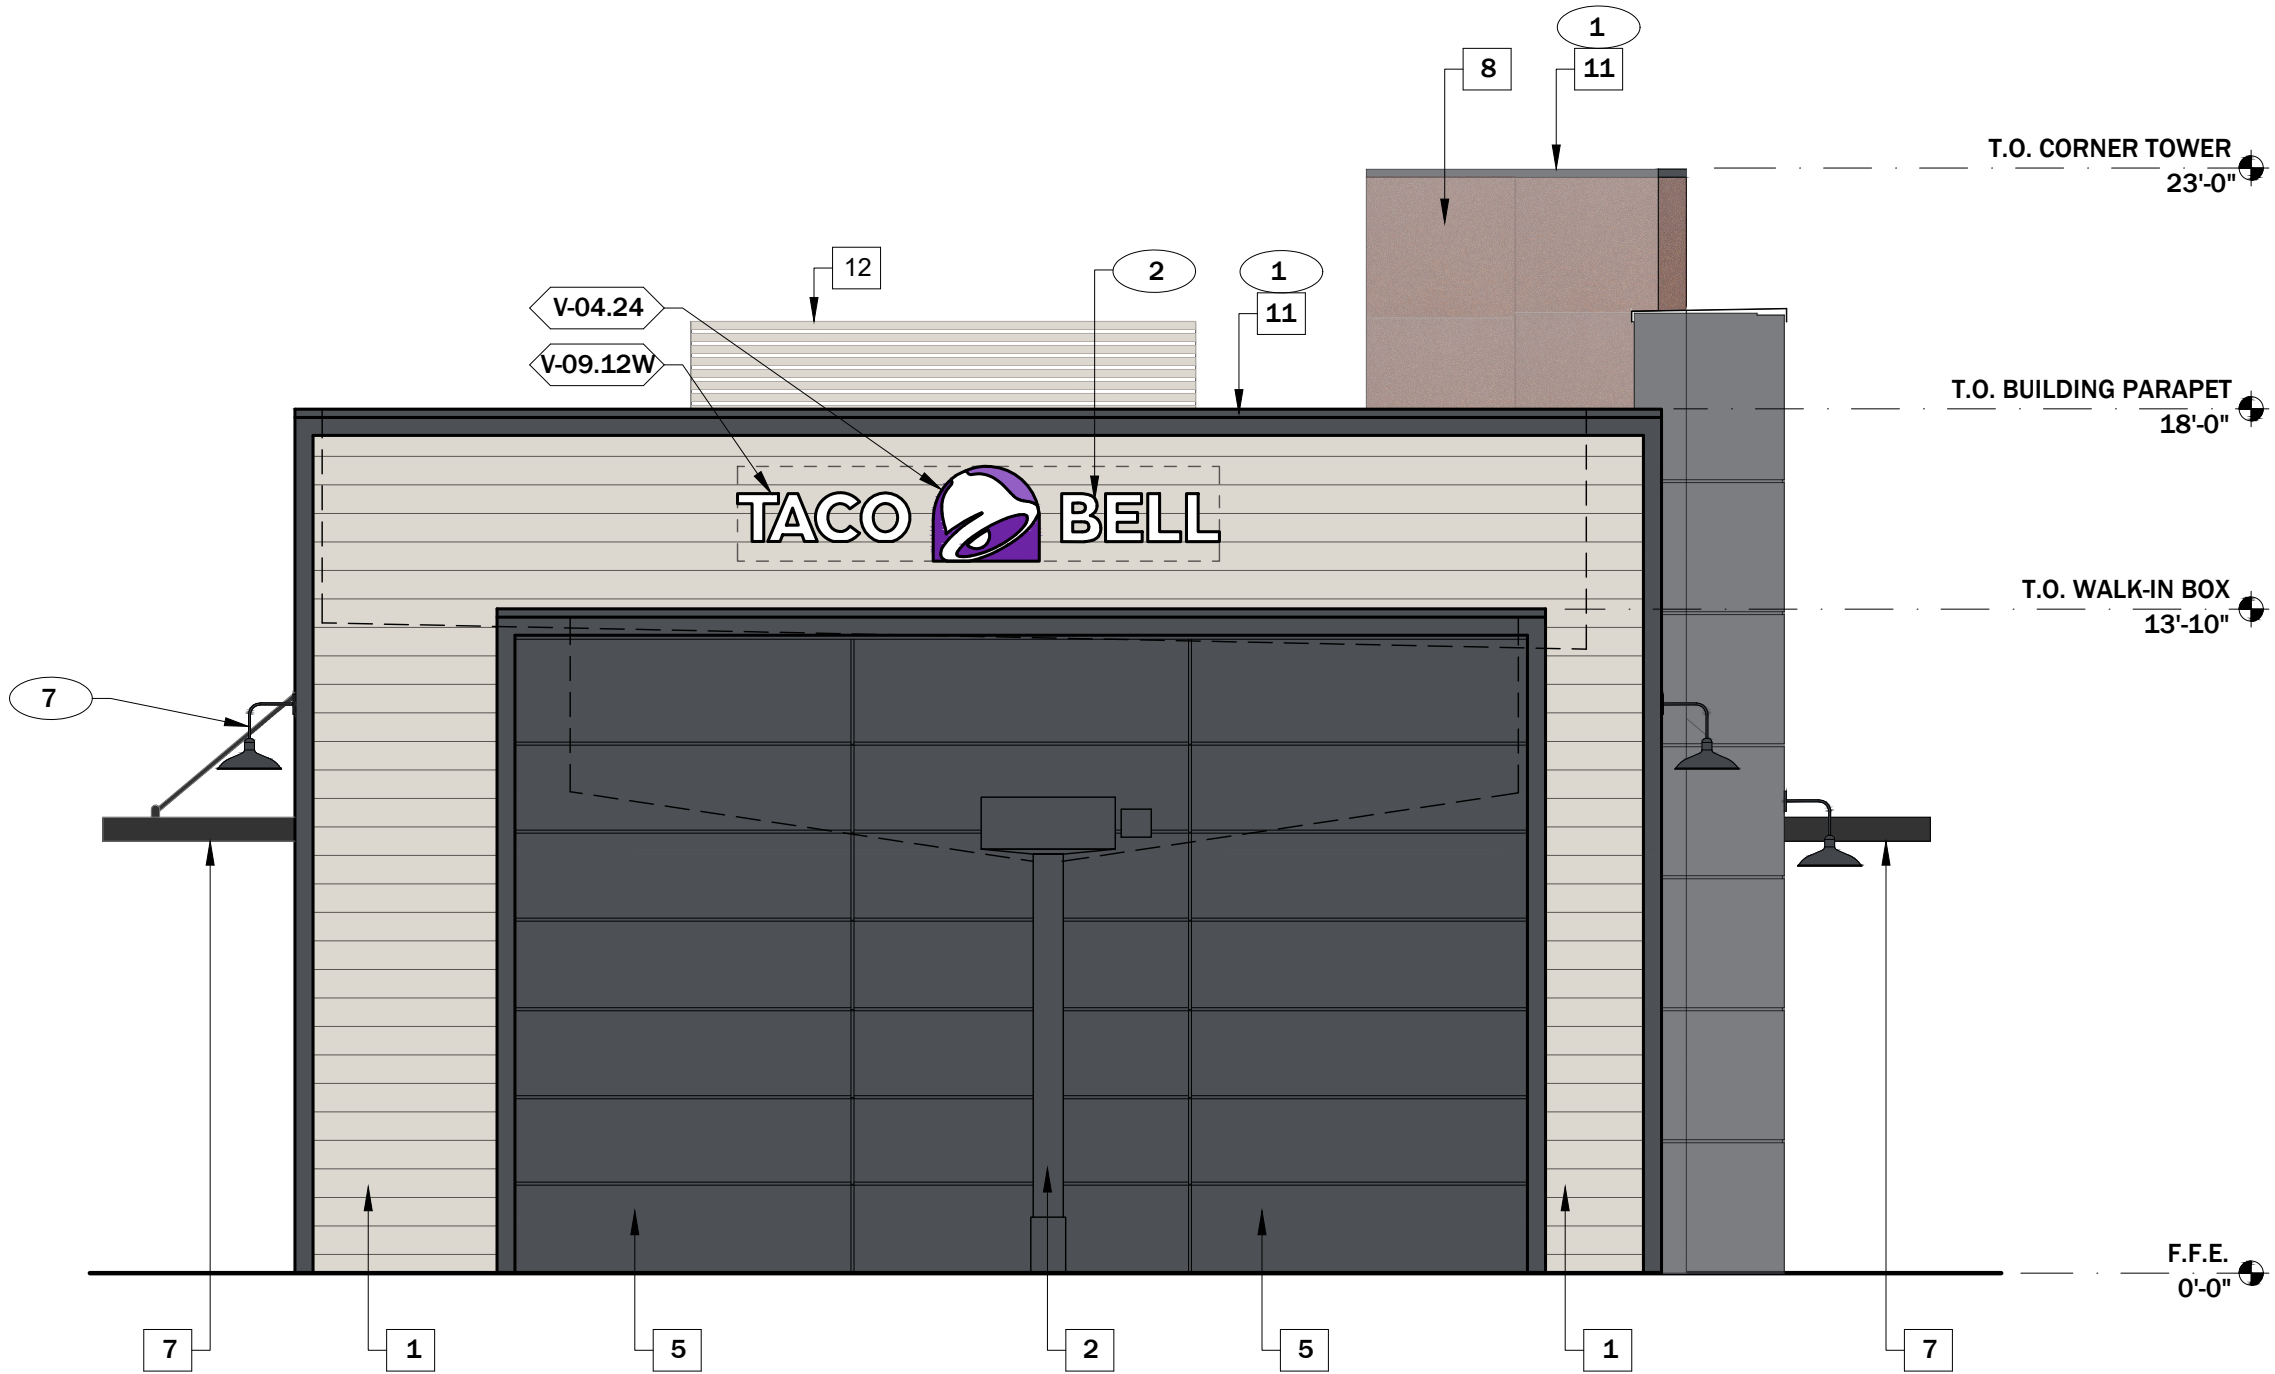

NOTE: REFERENCE SHEET A4.0 FOR COLOR LEGEND

EAST ELEVATION 1/4" = 1'-0" B

- 1 METAL PARAPET CAP
- 2 BUILDING SIGN BY VENDOR. REQUIRES ELECTRICAL, SEE ELECTRICAL PLANS.
- 3 DRIVE THRU WINDOW.
- 4 METAL CANOPIES BY VENDOR. REQUIRES ELECTRICAL.
- 5 ASSUME D/T LANE SURFACE IS 6" BELOW THE FINISH FLOOR. REFER TO GRADING & SITE PLAN.
- 6 CONCRETE CURB.
- 7 EXTERIOR LIGHT FIXTURE. COORDINATE WITH ELECTRICAL DRAWINGS.
- 8 PURPLE LIGHT WALL WASHER, PROVIDED BY SIGNAGE VENDOR.

NOT USED E

KEY NOTES D

ERIK LIEPINS, R.A.
NJ LICENSE NO. 21A02169300

DATE: 03/01/2022

PROJECT NO.: Z355-21

DRAWN BY: SM

CHECKED BY: ZD

SCALE: AS NOTED

DRAWING TITLE:

PROPOSED
EXTERIOR ELEVATIONS
(CONTINUED)

DRAWING NO.:

A4.1