



APPEL DESIGN GROUP
ARCHITECTS
220 SOUTH ORANGE AVE., SUITE 100
LIVINGSTON, NJ 07039
TEL: (973) 894-1776
FAX: (973) 877-4665

**NB MAINSTREET
H-1 APARTMENTS
NORTH BRUNSWICK, NJ**

NO.	REVISION	BY	DATE
1	REVISE & REISSUE	MM	10-26-21
2	REVISE & REISSUE	MM	10-28-21
3	REVISE & REISSUE	MM	12-10-21



21 UNITS
[11] 1 BEDS - [7] M & 4 COAH
[6] 2 BEDS - [2] M & 4 COAH
[4] 3 BED - 2 M & 2 COAH

1 FIRST FLOOR PLAN
Scale: 1/16" = 1'-0"

H-1 - 130 UNITS
[46] 1 BEDS - [38] M & [8] COAH
[61] 2 BEDS - [41] M & [21] COAH
[23] 3 BEDS - 15 M & 8 COAH



28 UNITS
[11] 1 BEDS - [10] M & 1 COAH
[12] 2 BEDS - [8] M & [4] COAH
[5] 3 BEDS - 3 M & 2 COAH

2 SECOND FLOOR PLAN
Scale: 1/16" = 1'-0"

APPEL DESIGN GROUP - FILENAME: P:\CLIENT\G04\MAINSTREET\H-1\PLANS.DWG PLOT DATE: 03/16/2022 11:23 PM BY: MPM



LAURANCE D. APPEL, R.A., N.J. # A1-5149
N.Y. # 025018
FLA. # RA-014560-B

**1ST & 2ND
FLOORS**

DRAWN BY: MPM
CHECKED BY: -
CLIENT: MAINSTREET NB
DATE: 10-22-21

PB-1
COMM. # N/A



APPEL DESIGN GROUP
ARCHITECTS

220 SOUTH ORANGE AVE. SUITE 100
LIVINGSTON, NJ 07039
TEL: (973) 894-1776
FAX: (973) 877-4665

NB MAINSTREET
H-1 APARTMENTS
NORTH BRUNSWICK, NJ

NO.	REVISION	BY	DATE
1	REVISION 4 REISSUE	MM1	10-26-21
2	REVISION 4 REISSUE	MM1	10-28-21
3	REVISION 4 REISSUE	MM1	12-10-21



LAURANCE D. APPEL, R.A., N.J. # 21-0149
N.Y. # 025018
FLA. # RA-04560-B

3RD & 4TH/5TH
FLOORS

DRAWN BY: MM1
CHECKED BY: -
CLIENT: MAINSTREET NB
DATE: 10-22-21

PB-2

COMM. # N/A

27 UNITS X 2 = [54]
[8] 1 BEDS {16} - [7] M {14} & 1 COAH {2}
[14] 2 BEDS {28} - [10] M {20} & [4] COAH {8}
(5) 3 BEDS [10] - 3M [6] & 2 COAH [4]



1 THIRD & FOURTH FLOOR PLAN
Scale: 1/16" = 1'-0"



2 FIFTH FLOOR PLAN
Scale: 1/16" = 1'-0"

27 UNIT
[8] 1 BEDS - [7]M & 1 COAH
[15] 2 BEDS - [11] M & 4 COAH
(4) 3 BEDS - 3 M & 1 COAH




APPEL DESIGN GROUP
ARCHITECTS


220 SOUTH ORANGE AVE. SUITE 100
LIVINGSTON, NJ 07039
TEL: (973) 894-1776
FAX: (973) 877-4665

NB MAINSTREET
H-1 APARTMENTS
NORTH BRUNSWICK, NJ


NO.	REVISION	BY	DATE
1	REVISION	MM	10-26-21
2	REVISION	MM	10-28-21
3	REVISION	MM	12-10-21

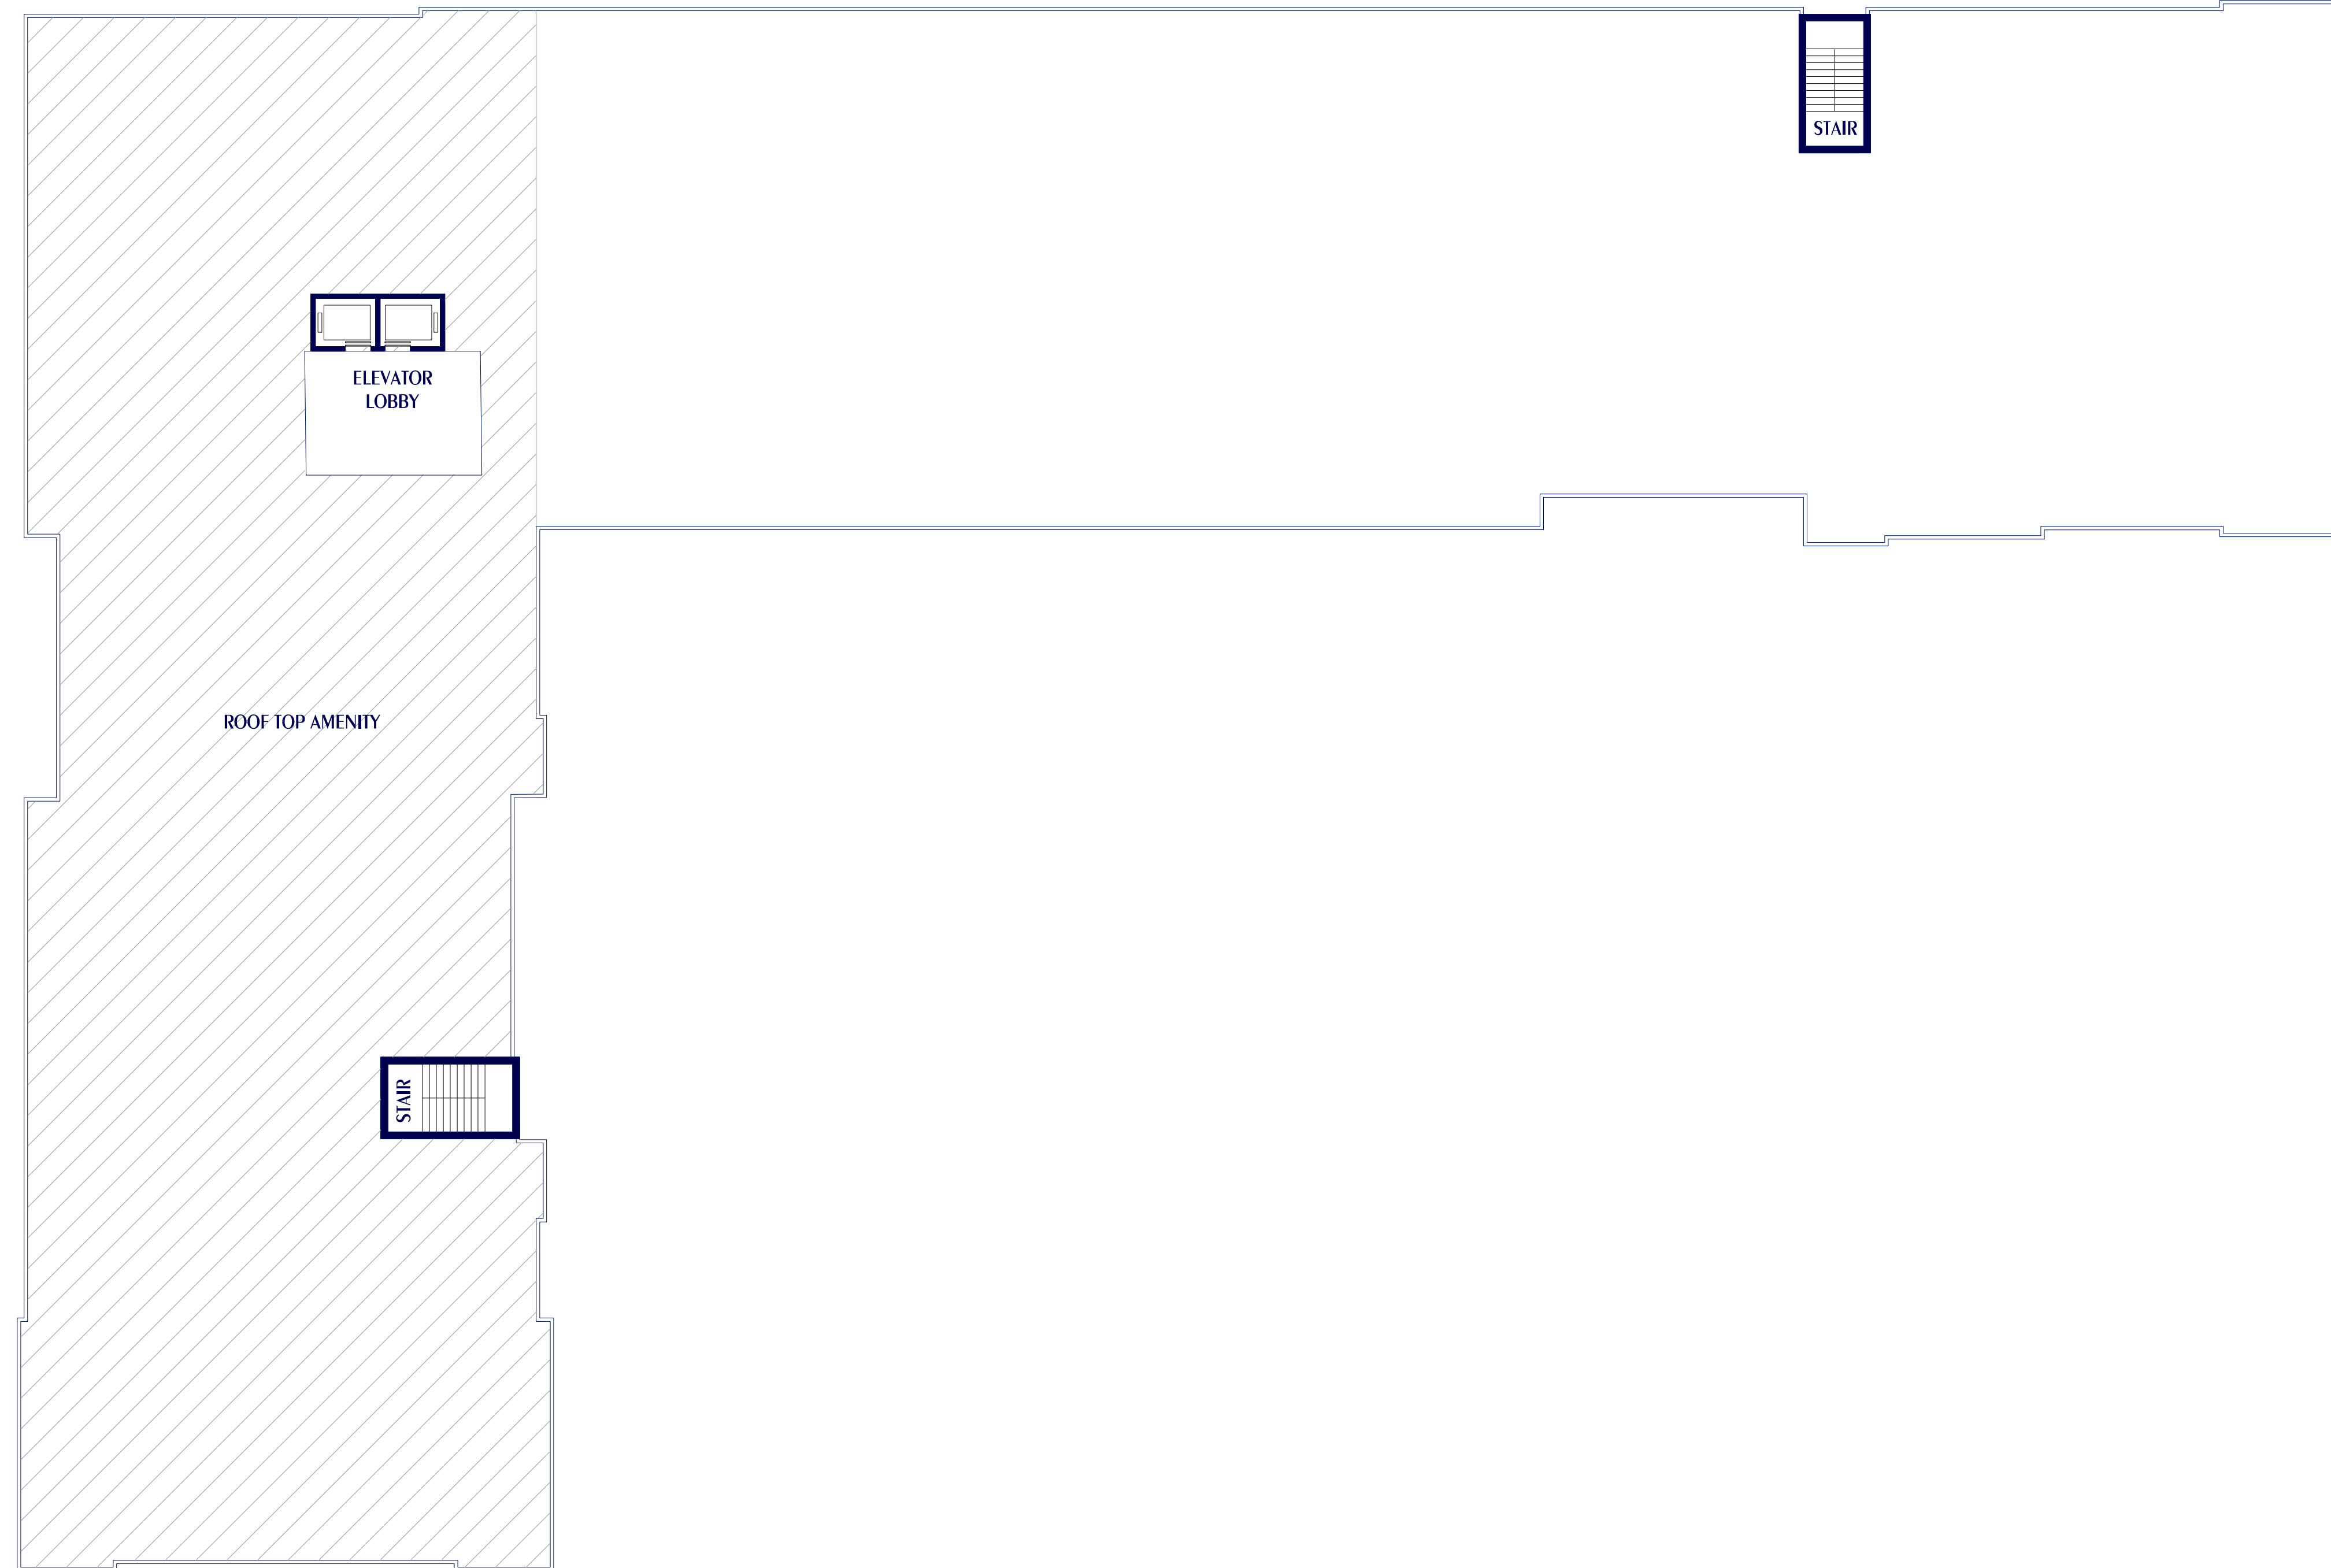

1 ROOF PLAN
Scale: 1/16" = 1'-0"

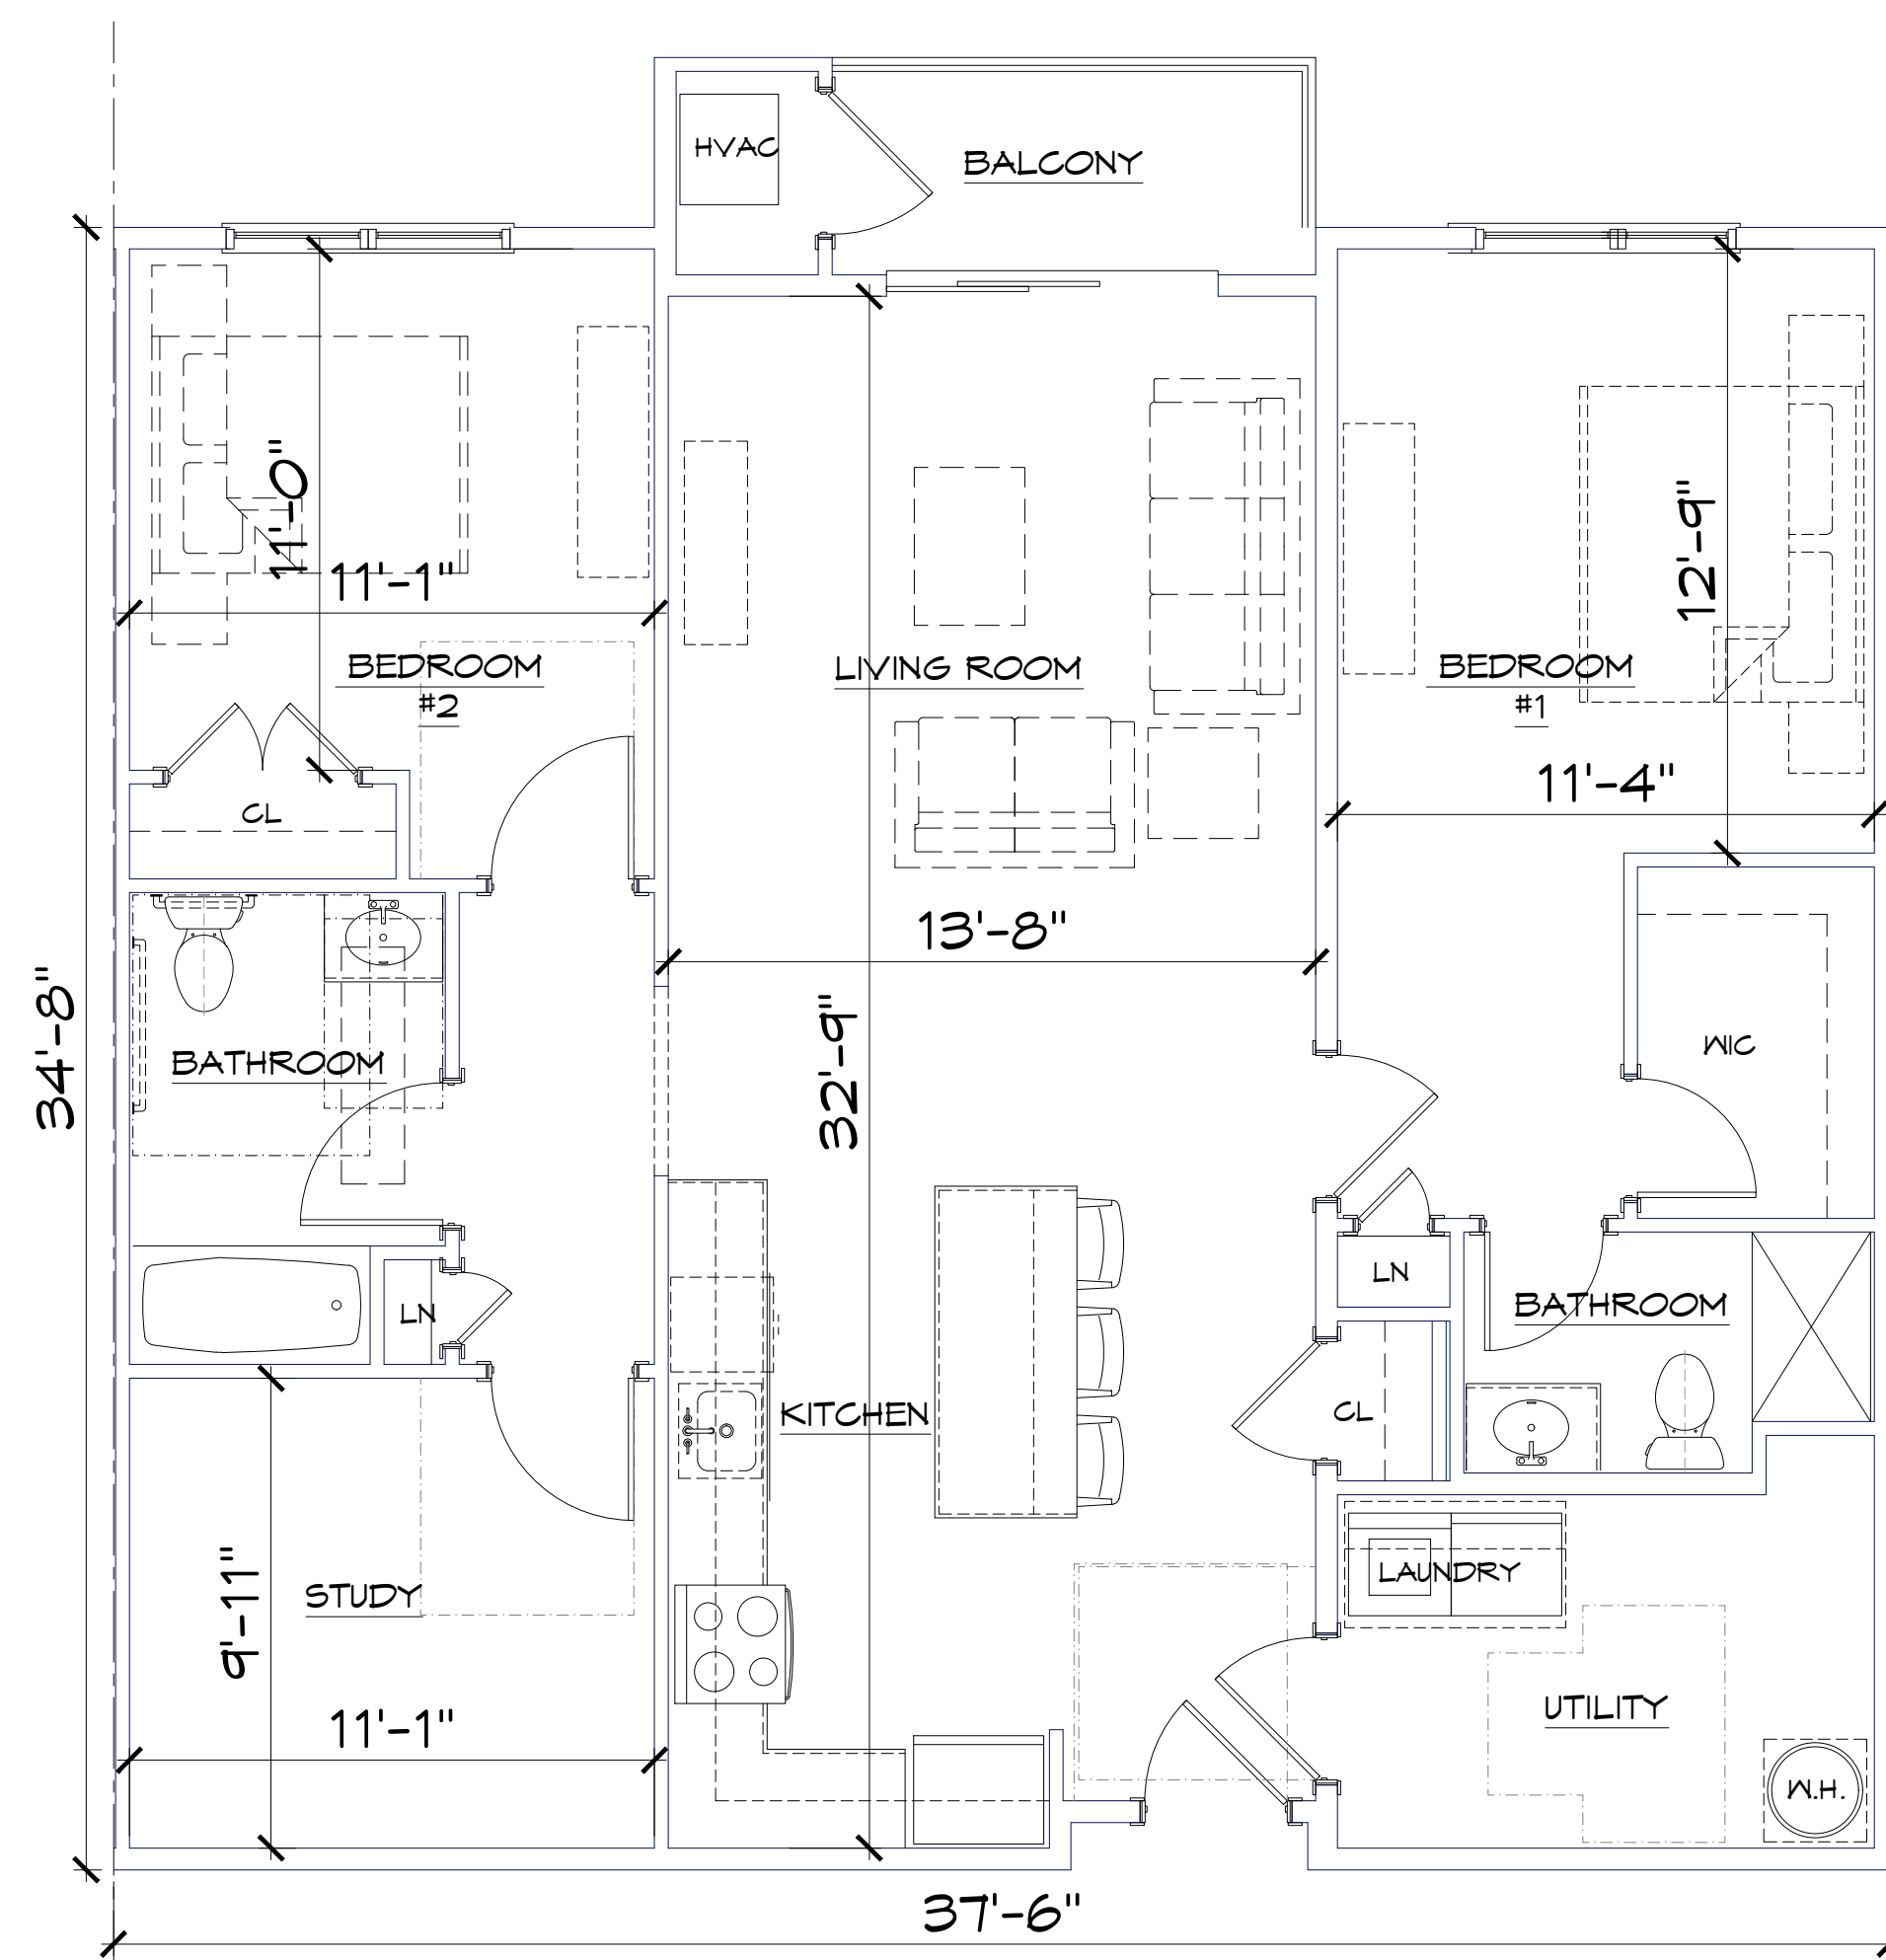

2 TYPICAL 2-BEDROOM
Scale: 1/4" = 1'-0"

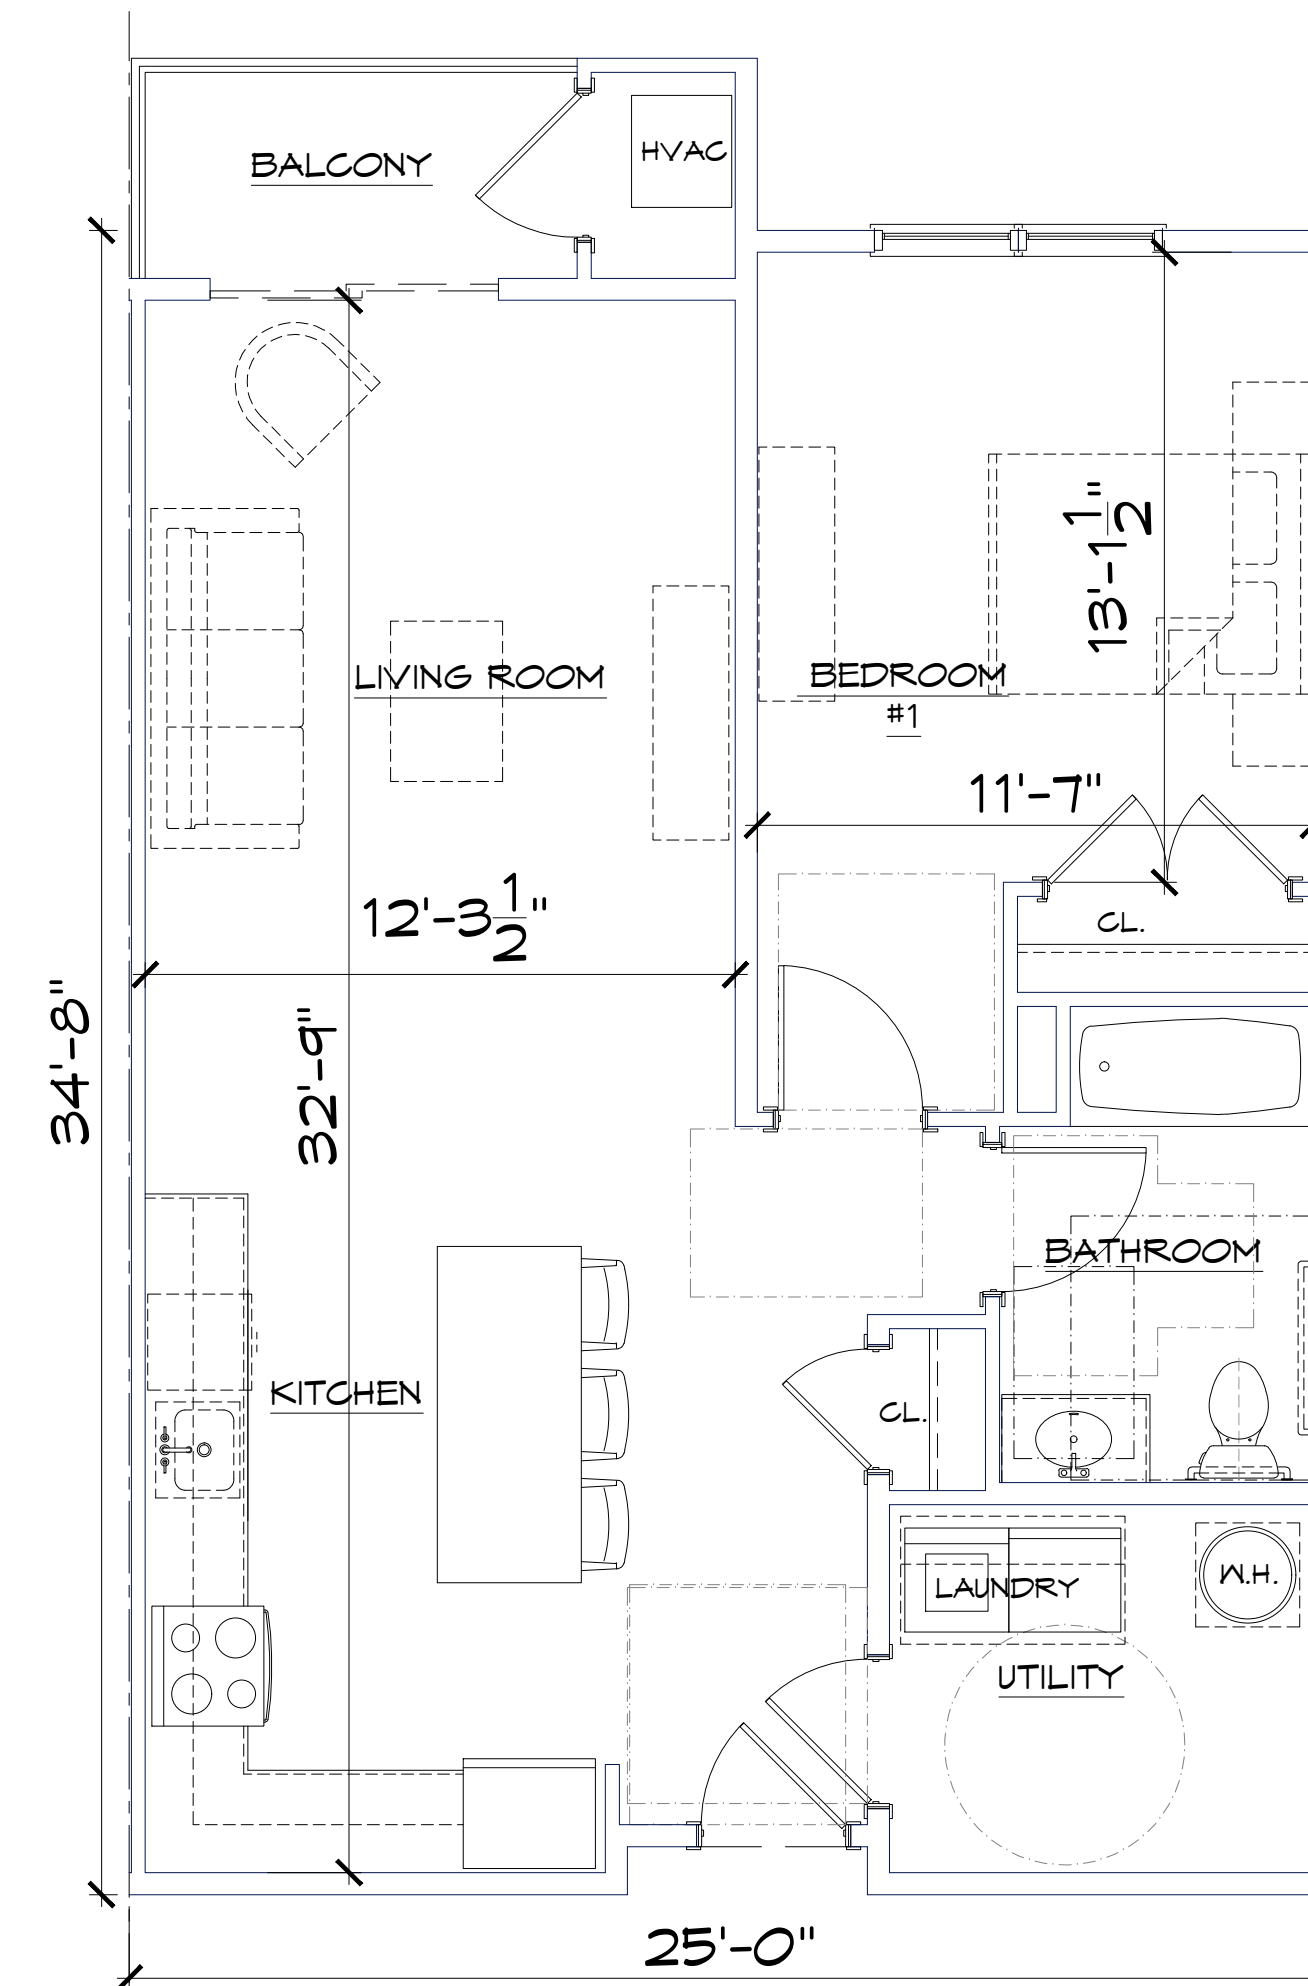

2 TYPICAL 1-BEDROOM
Scale: 1/4" = 1'-0"

APPEL DESIGN GROUP - FILENAME: P:\CLIENTS\MAINSTREET\NB\CONTRIBUTING\H-1\PLANS.DWG PLOT DATE: 03/16/2022 11:24 PM BY: MPM



LAWRENCE D. APPEL, R.A., N.J. # 01-1519
N.Y. # 025018
PA. # RA-014580-B

ROOF & TYP.
UNIT PLANS

DRAWN BY: MPM
CHECKED BY: -
CLIENT: MAINSTREET NB
DATE: 10-22-21

DRAWING NO:

PB-3

COMM. # N/A

