

Jeffrey W. Kusmick
Architect

16 Henderson Road
Kendall Park, New Jersey
0 8 8 2 4 - 1 5 0 3
7 3 2 . 2 9 7 . 8 7 8 9
e-mail: jwkArchitect@pobox.com

New Jersey 21 Al 10011 Pennsylvania RA-06044-B New York 024309
Florida AR100728

NCARB Certification Number 38854, In-Active

Rev.	Description	Date
1	Rev. No. 1	22Sep12
2	Planning Bd	10June22
3		
4		
Project:


Venus Property Residence
Dewey Road, North Brunswick, New Jersey

630 Dewey Road, Block 143.03, Lot 3
New Construction / N.J.A.C. 523-1 et seq.

Clients:

Estate of Hildegard Venus
Ms. Tracy R. Venus, Executrix
630 Dewey Road
North Brunswick, New Jersey 08903

Proposed Building Plan Diagrams




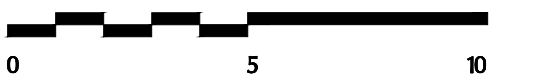


Scale: As Noted

Z-01

22 September 2022

C:\CAD_Hen\Cores\Revised Zoning Dwg\208 Venus Prop

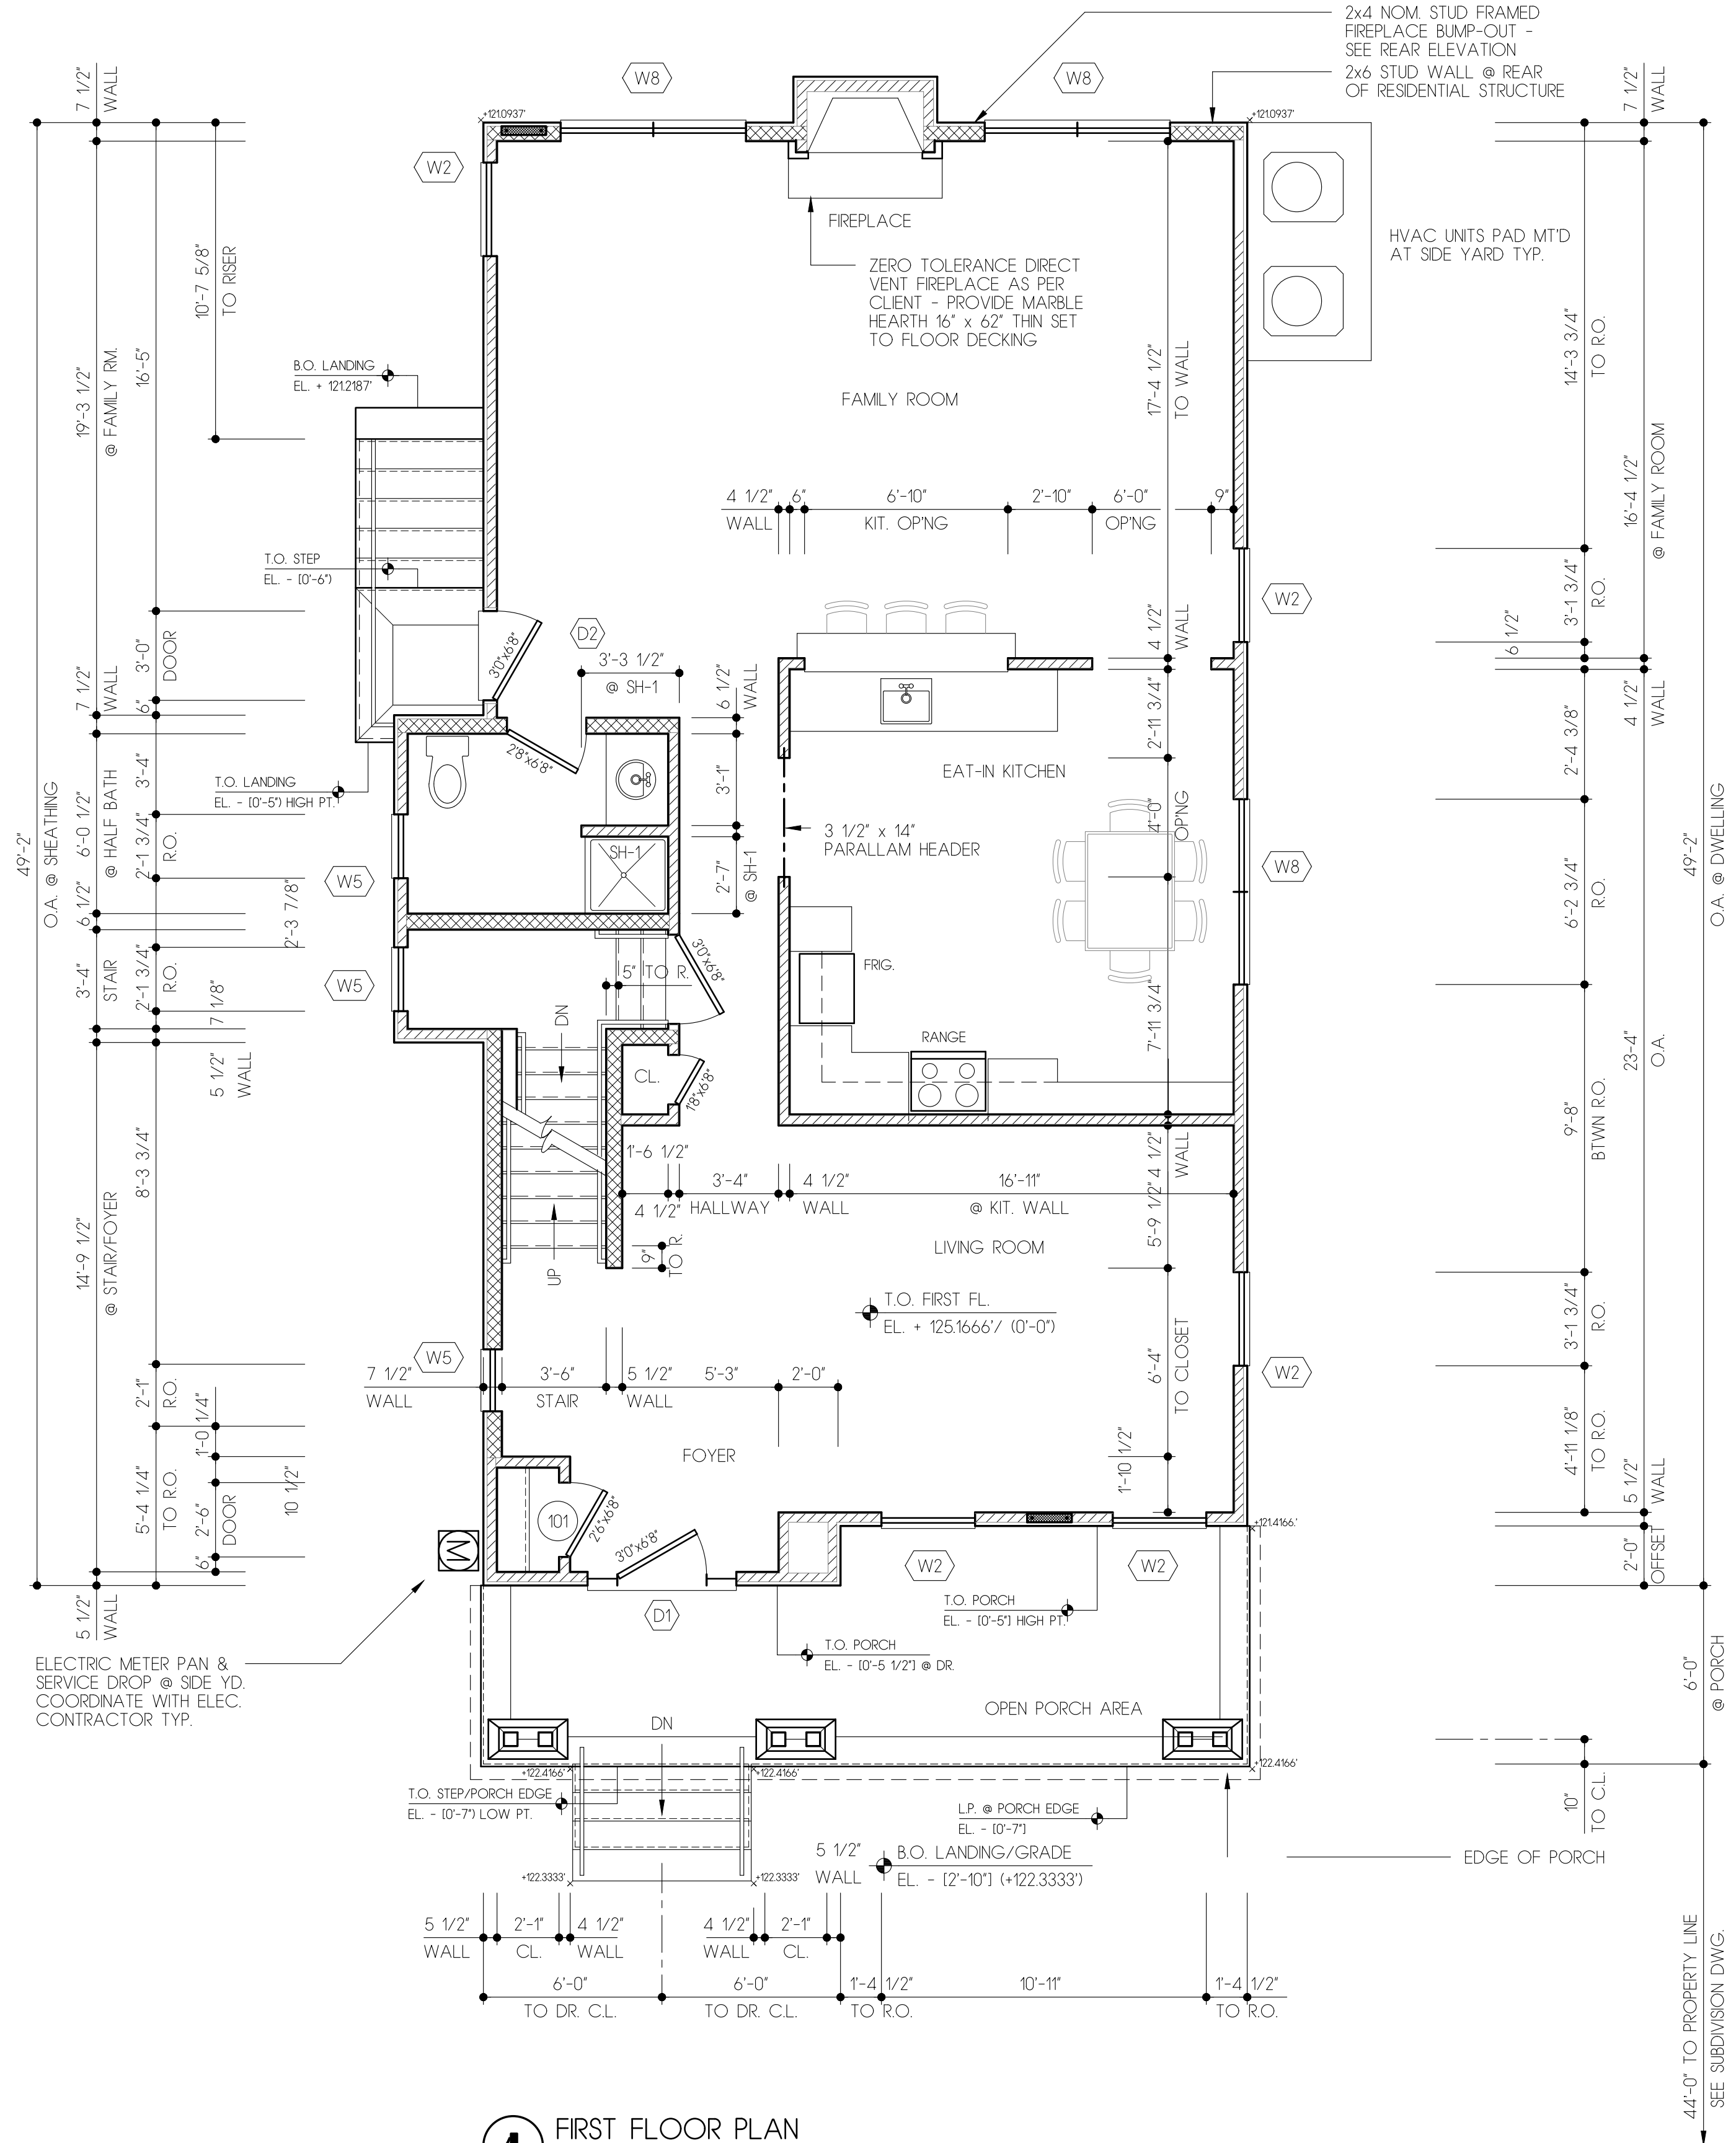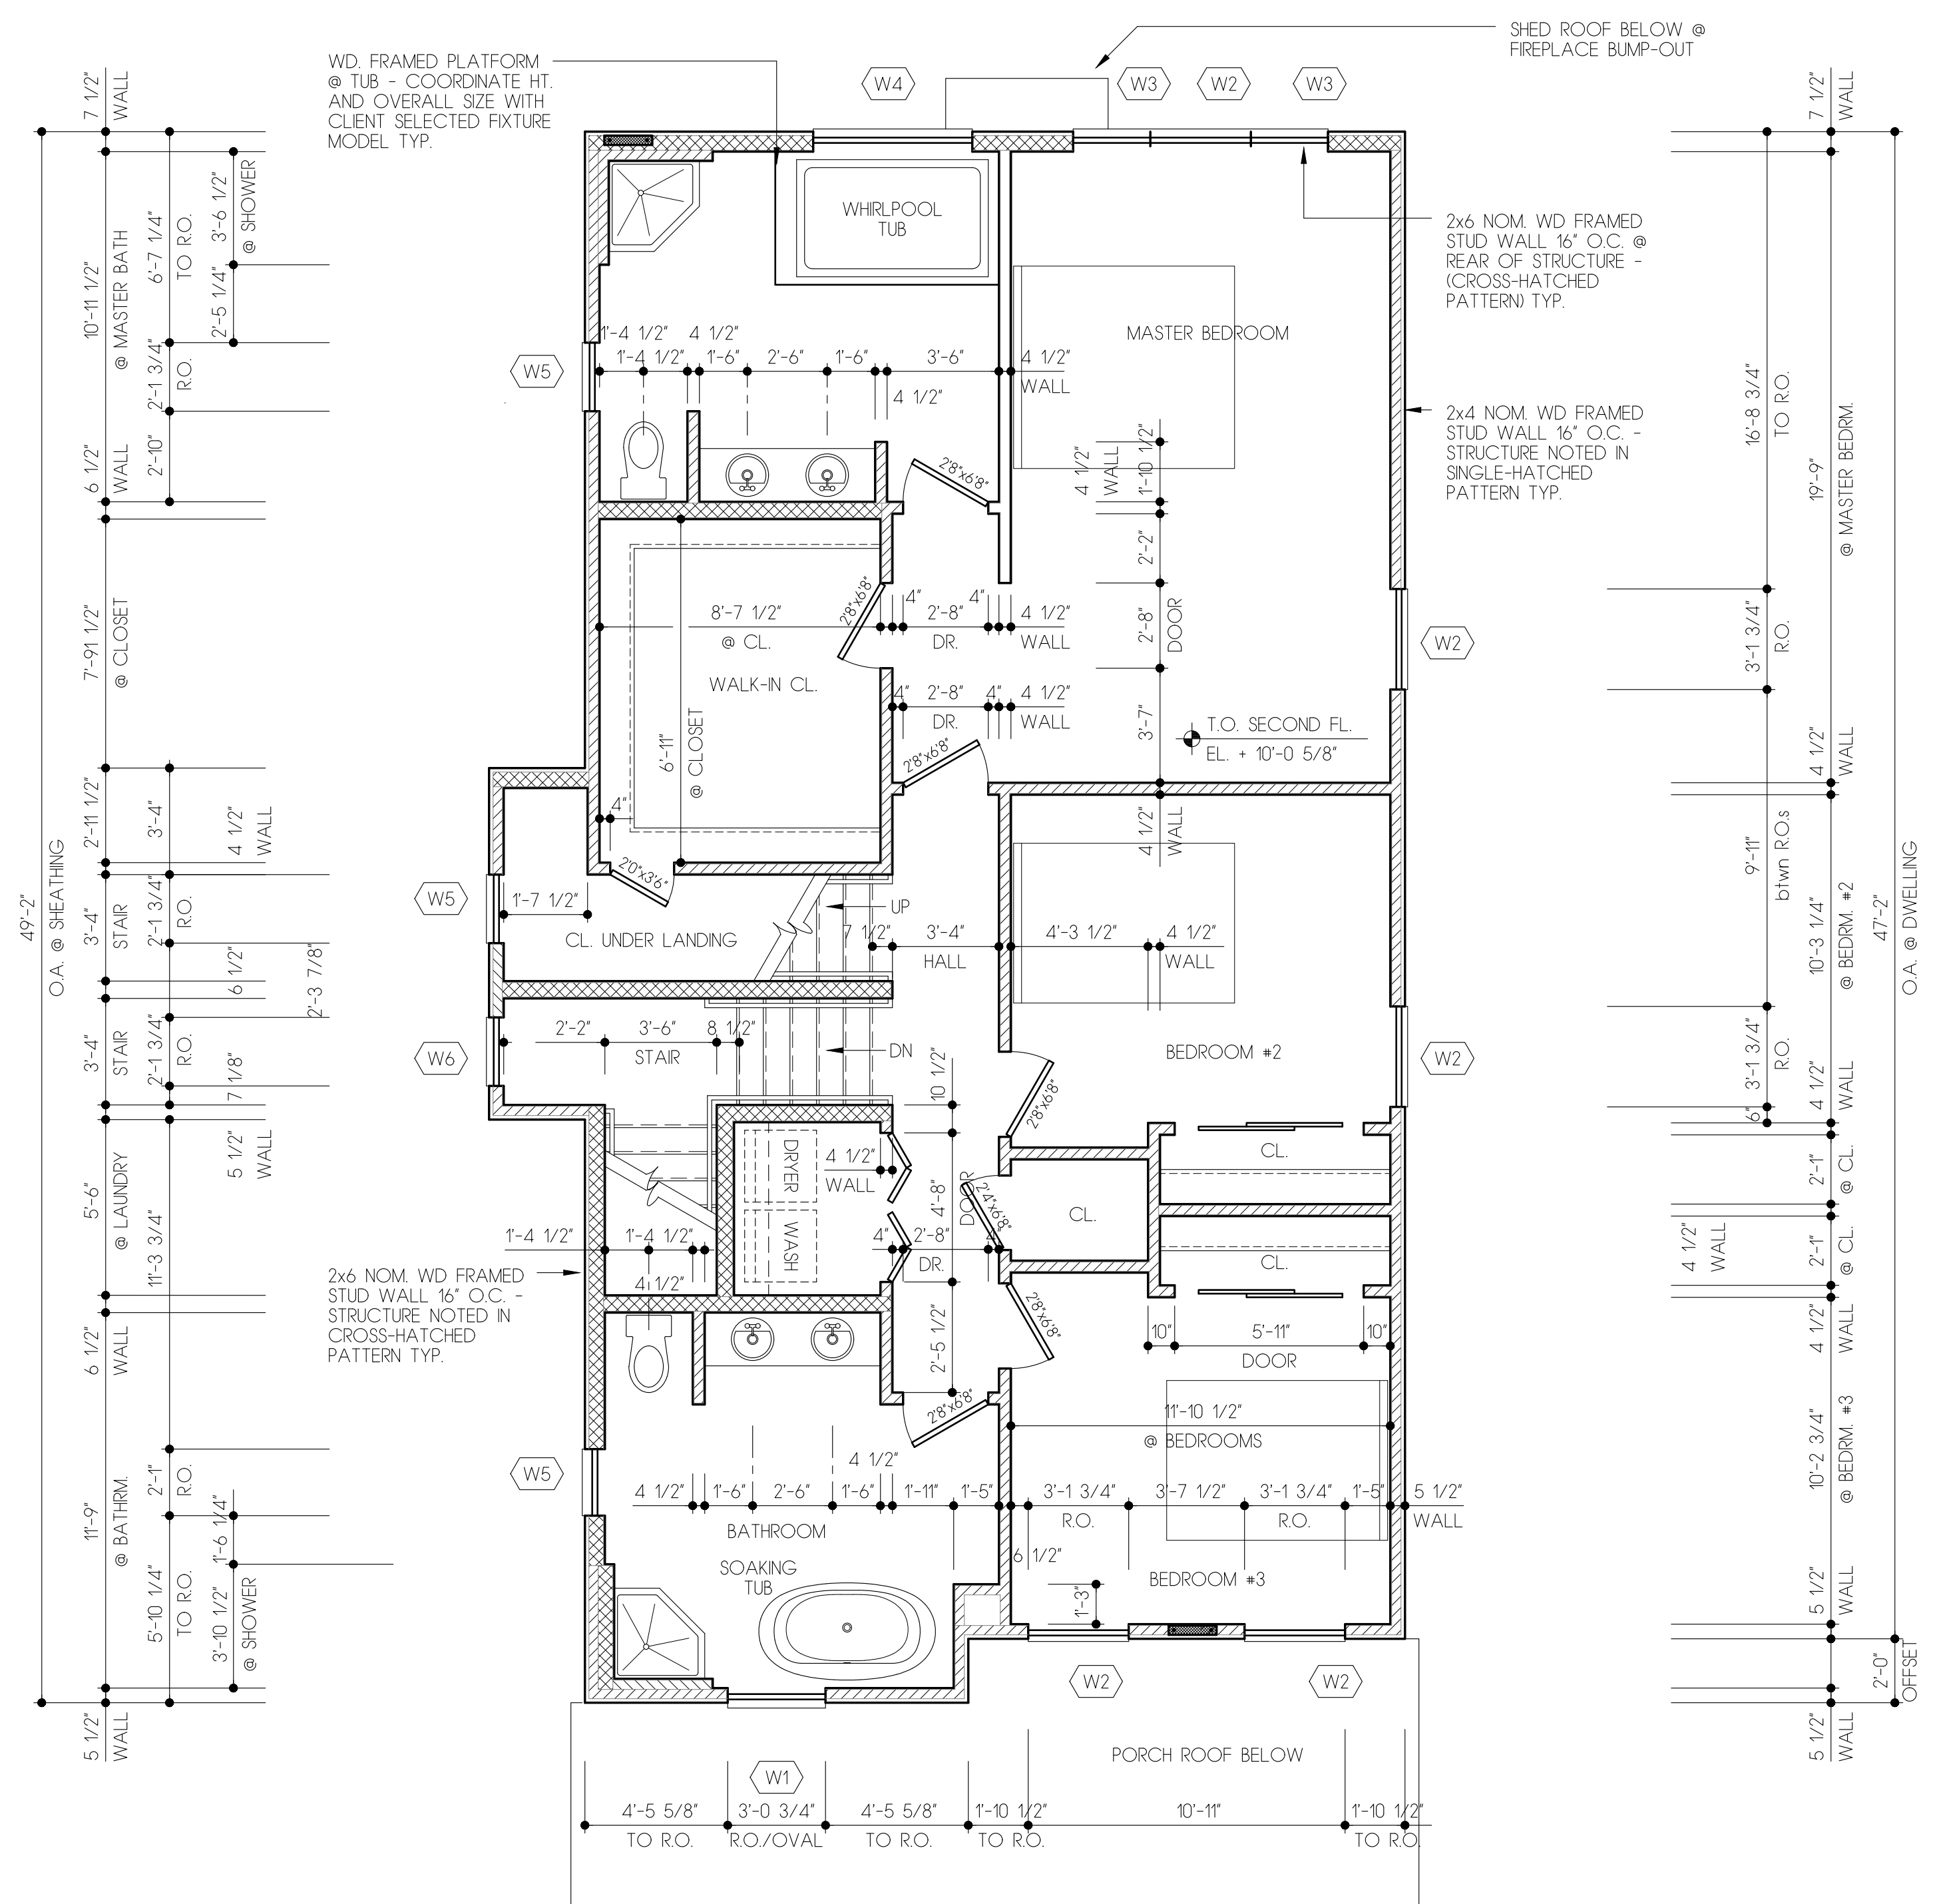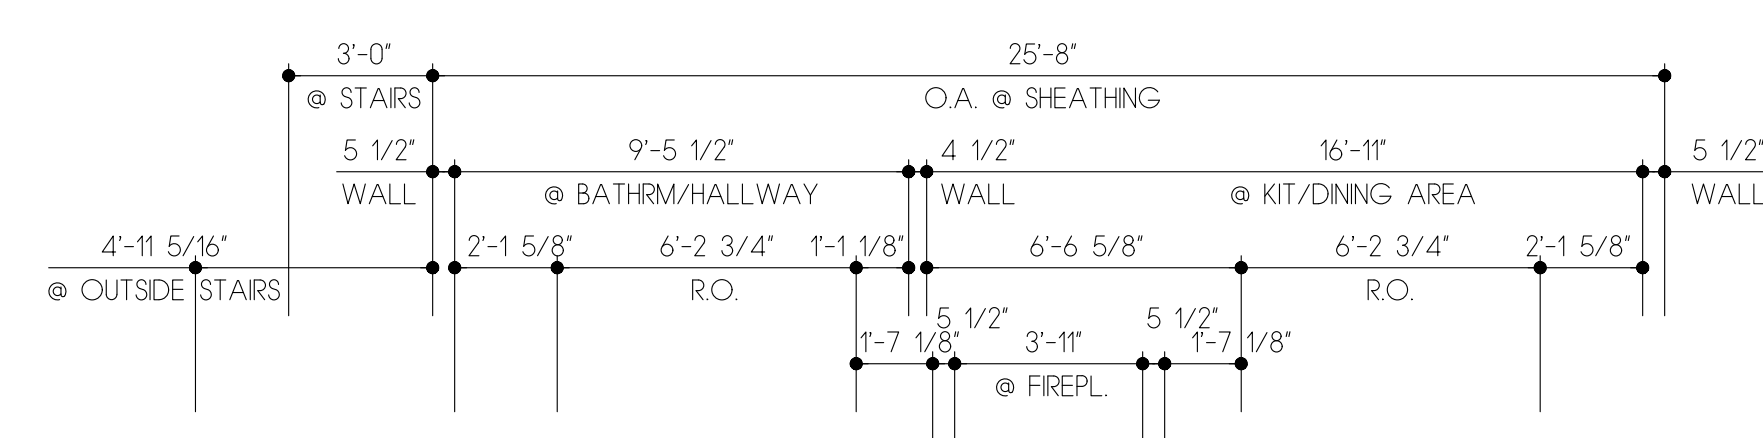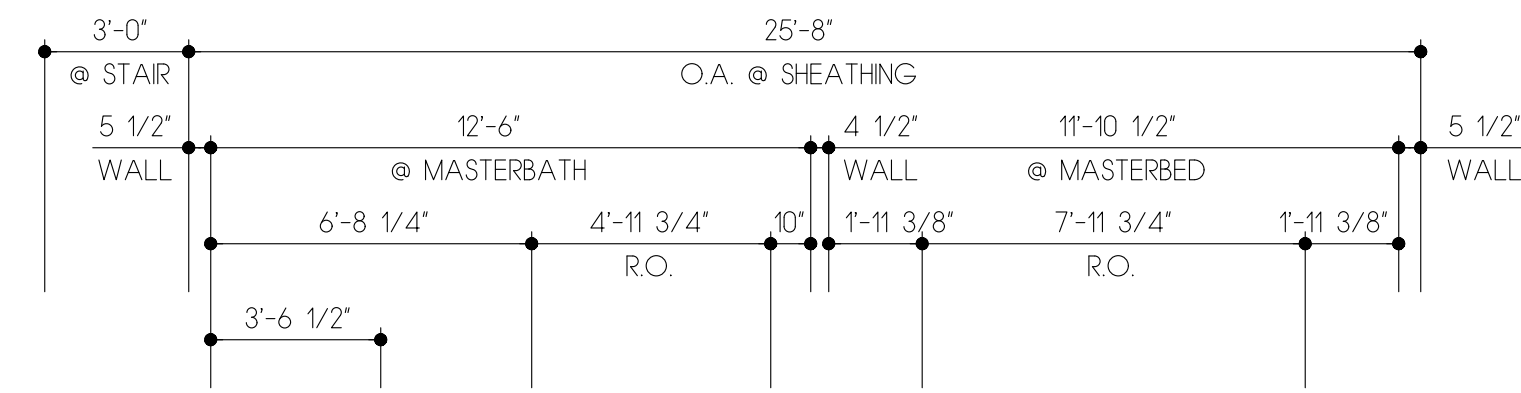

2 SECOND FLOOR PLAN
SCALE: 1/4" = 1'-0"
TOTAL GROSS FL. AREA = 1267.61 SQ. FT.

1 FIRST FLOOR PLAN
SCALE: 1/4" = 1'-0"
TOTAL GROSS FL. AREA = 1275.06 SQ. FT.