

Jeffrey W. Kusnick
Architect

16 Henderson Road
Kendall Park, New Jersey
08824-1503
732.297.8789
e-mail: jwkArchitect@pobox.com

New Jersey RA-016044-B
Florida AR00728
New York 024309
NCA#B Certification Number 38854, In-Active

Rev	Description	Date
1	Planning Bd	22Sept22

Project:


Venus Property Residence
Dewey Road, North Brunswick, New Jersey

630 Dewey Road, Block 143.03, Lot 3
New Construction / N.J.A.C. 523-1 et seq.

Clients:

Estate of Hildegard Venus
Ms. Tracy R. Venus, Executrix
630 Dewey Road
North Brunswick, New Jersey 08903

**Proposed Site Plan/
Grading @ Dwelling**

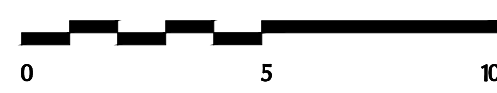


Scale: As Noted

Z-04

22 September 2022

C:\CAD_Files\Const\Revised Zoning Deign\2018 Venus Prop

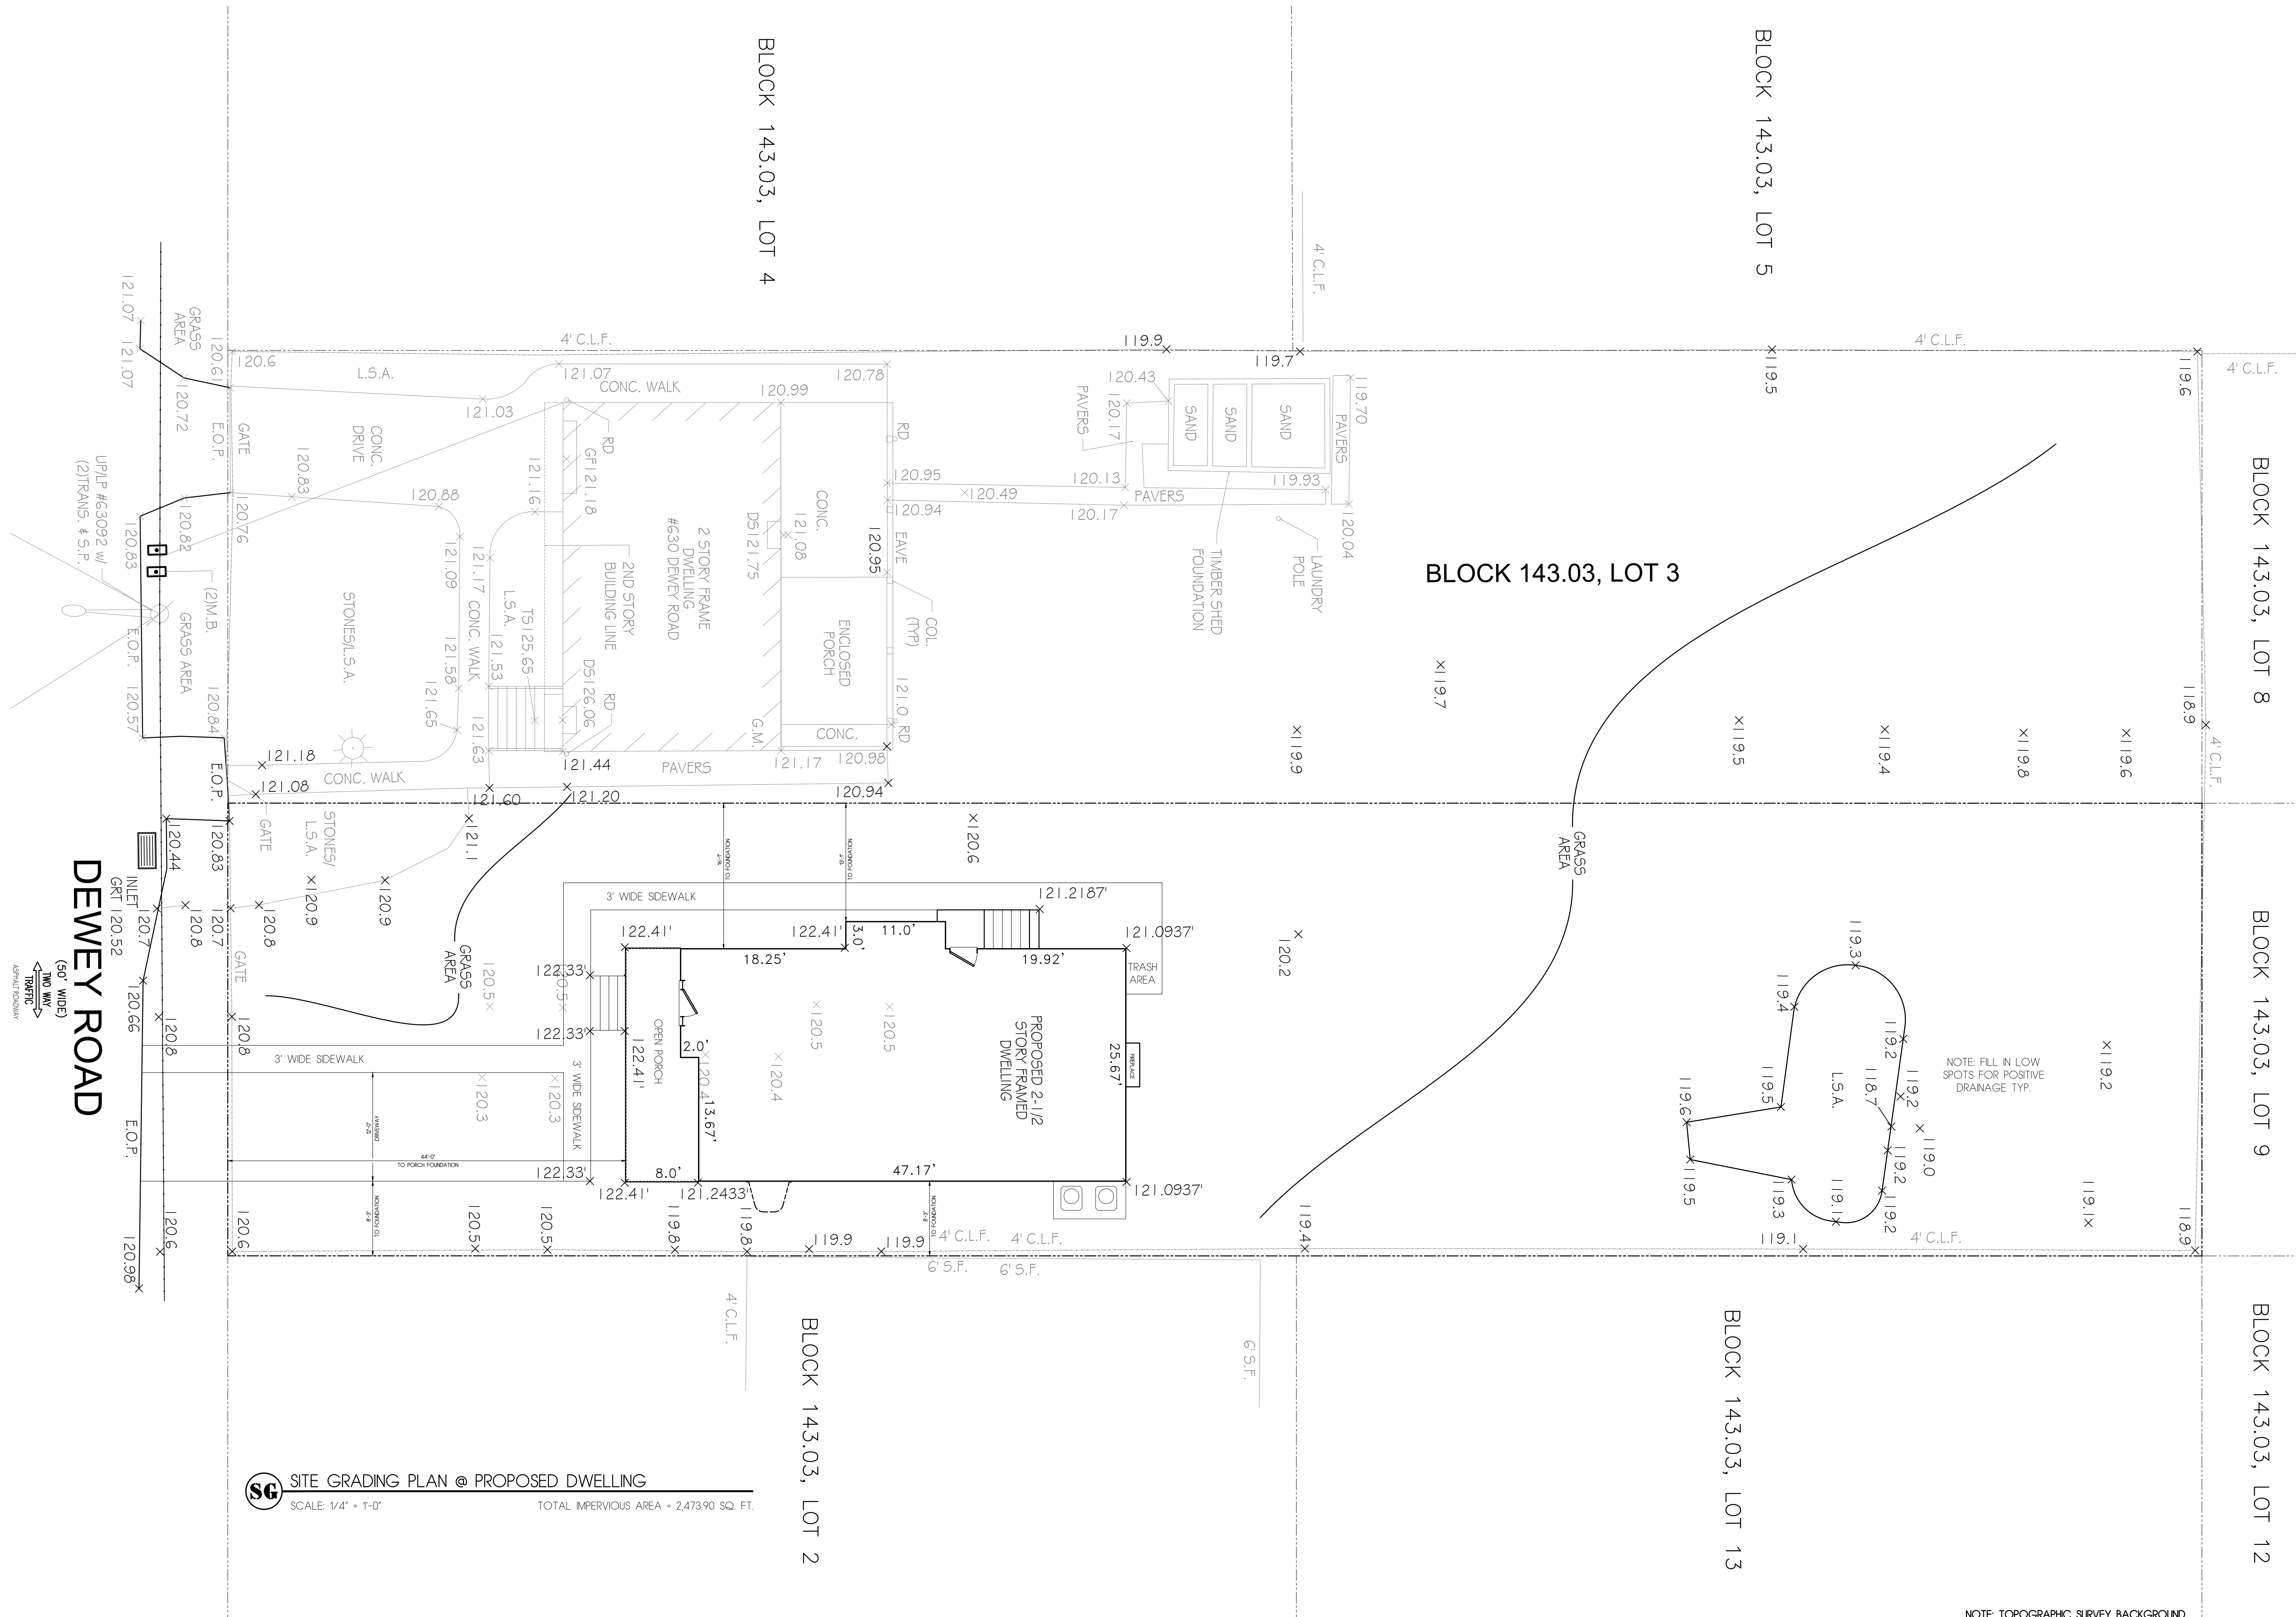

SG SITE GRADING PLAN @ PROPOSED DWELLING
SCALE: 1/4" = 1'-0" TOTAL IMPERVIOUS AREA = 2,473.90 SQ. FT.

NOTE: TOPOGRAPHIC SURVEY BACKGROUND
PROVIDED BY GALLAS SURVEYING GROUP -
DRAWING # G22181DWG, DATED 06/03/2022