

**A RESOLUTION OF THE TOWNSHIP OF NORTH BRUNSWICK
AUTHORIZING CHANGE ORDER NO.2 WITH
BROCKWELL AND CARRINGTON CONTRACTORS, INC.
FOR THE REMEDIATION AND RESTORATION OF THE
MUNICIPAL COMPLEX EXTERIOR FAÇADE**

WHEREAS, in July of 2023, pursuant to Resolution 221-7.23, the Township Council authorized Contract BID23006 with Brockwell & Carrington Contractors, Inc. (“Brockwell”) for the Municipal Complex Façade Remediation and Restoration Project, in the amount of \$7,025,000.00; and

WHEREAS, in September of 2023, following the award of contract, Brockwell notified USA Architects, as the project manager for this contract, that a request was made by the brick manufacturer seeking additional funds due to escalation over the amount bid for brick material, as proposed on Change Order No. 1; and

WHEREAS, in September of 2023, this matter was resolved with no net increase and Change Order 1 was withdrawn; and

WHEREAS, in July of 2023, pursuant to Resolution 243-7.23, the Township Council authorized a contract amendment with Servpro Disaster Recovery Services for restoration work at the Municipal Complex which included installation of perimeter wall insulation; and

WHEREAS, in September of 2023, the method for installation of the perimeter insulation was reviewed by professionals along with representatives for Brockwell and Servpro that collectively determined it would be advantageous for Brockwell to provide the exterior insulation, removing the work from Servpro’s project scope; and

WHEREAS, Brockwell agreed to the change in scope and provided Change Order No.2 in the amount of \$109,582.27 for work associated with the perimeter insulation; and

WHEREAS, USA Architects and municipal officials have reviewed the proposal as presented by Brockwell and determined it necessary to include said work as an amendment to the current contract, hereby making a recommendation to approval Change Order No. 2.

NOW THEREFORE, BE IT RESOLVED, that the Township Council of the Township of North Brunswick does hereby authorize the Mayor or Business Administrator to execute Change Order No. 2 with Brockwell & Carrington Contractors, Inc. under Contract BID23006, with an increase in the contract amount by \$109,582.27 to provide the perimeter insulation, for a revised contract amount of \$7,134,582.27.

Resolution: _____

CERTIFICATION

I, Cavell Gallimore, Chief Financial Officer of the Township of North Brunswick, certify that funds in the following account totaling \$109,582.27 are available under Contract BID23006:

\$109,582.27 are available in the Capital Ordinance 23-11 account C-04-55-C23-232-101.

Cavell Gallimore
Chief Financial Officer

Justine Progebin
Business Administrator

Ronald Gordon, Esq.
Township Attorney
Approved as to legal form

RECORDED VOTE:

| COUNCIL MEMBER | YES | NO | ABSTAIN | NOTES |
|-----------------------|------------|-----------|----------------|--------------|
| HUTCHINSON | | | | |
| GUADAGNINO | | | | |
| ANDREWS | | | | |
| DAVIS | | | | |
| SOCIO | | | | |
| MEHTA | | | | |
| MAYOR WOMACK | | | | |

I hereby certify that the above Resolution was duly adopted by the Township Council of the Township of North Brunswick, County of Middlesex, at its meeting held on October 16, 2023.

Lisa Russo
Township Clerk



Brockwell & Carrington Contractors, Inc.

General Contractors • Construction Management • Construction Consulting

Specializing in Commercial, Industrial and Institutional

Change Order # 2

Michael Bryson
USA Architects
20N. Doughty Ave.
Somerville, NJ 08876

Date Submitted: 10/2/2023
Date Required: ASAP

Dear Mr. Bryson
Please see the following costs

SUBJECT: NBER- Bulletin #1

Scope: Additional Costs for furnishing and installing mineral fiber batt insulation as requested by the Bulletin #1 issued on 9/14/23 by USA Architects.

Please see attached change order from

Subcontractor

| | | | |
|----------------|---|-------|---------------------|
| Kamco | | | |
| Material | (see attached) | | \$ 47,555.42 |
| | B&C OH&P | 5% | \$ 2,377.77 |
| B&C | | | |
| Labor | 553 Hours x 89.85 | | \$ 49,687.05 |
| | Performed Work Subtotal | | \$99,620.24 |
| | B&C OH&P | 10% | \$9,962.02 |
| | Subcontractor Performed Work Total | | \$109,582.27 |
| | Change Order Subtotal | | \$109,582.27 |
| | Bond | (N/A) | \$0.00 |
| | Insurance | (N/A) | \$0.00 |
| | | | \$0.00 |

Change Order Total: \$109,582.27

Please note

Sincerely,

Brittany Dassatti

Date: 10/2/2023

Project Manager & Resources Manager

Construction Manager

Date:



20 N. Doughty Avenue
Somerville, NJ 08876
t 908.722.2300
f 908.722.7201
usaarchitects.com

September 14, 2023

Mr. D. George Dimoplou, Senior Estimator
Brockwell & Carrington Contractors, Inc.
1 Como Court,
Towaco, NJ 07082

Project: **Building Envelope Restoration at the Municipal Building**
for the Township of North Brunswick
USA Project No.: 2023-042
NBT Contract Bid No.: BID23006

Re: **Field Bulletin #FB-001**

Dear George,

The enclosed field bulletin is our response to RFI #003 regarding exterior stud wall insulation.

The contract documents indicate that the insulation is by others, however, due to the concerns raised in your RFI the owner's intent is to include this in your scope of work. The attached sketches indicate where the insulation is to be installed.

Provide insulation type as follows:

- A. Mineral Fiber Batt Insulation: Flexible or semi-rigid preformed batt or blanket, complying with ASTM C665; friction fit; unfaced flame spread index of 0 (zero) when tested in accordance with ASTM E84.
 - 1. Smoke Developed Index: 0 (zero), when tested in accordance with ASTM E84.
 - 2. Thickness: Match existing stud depth, typically 6", verify in field.
 - 3. Manufacturer:
 - a. ROCKWOOL (ROXUL, Inc); COMFORTBATT
 - b. Approved equal.

If you have any questions or comments with respect to this Field Bulletin FB-001 then please feel free to contact our office.

USA Architects Planners + Interior Designers, Ltd.

Respectfully Submitted,


A handwritten signature in blue ink, appearing to read "Michael Bryson".

Michael J. Bryson, CDT
Associate / Senior Project Manager




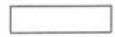

cc: Ms. Justine Progebin, NBT
USA File

Mr. Peter Campisano, USA

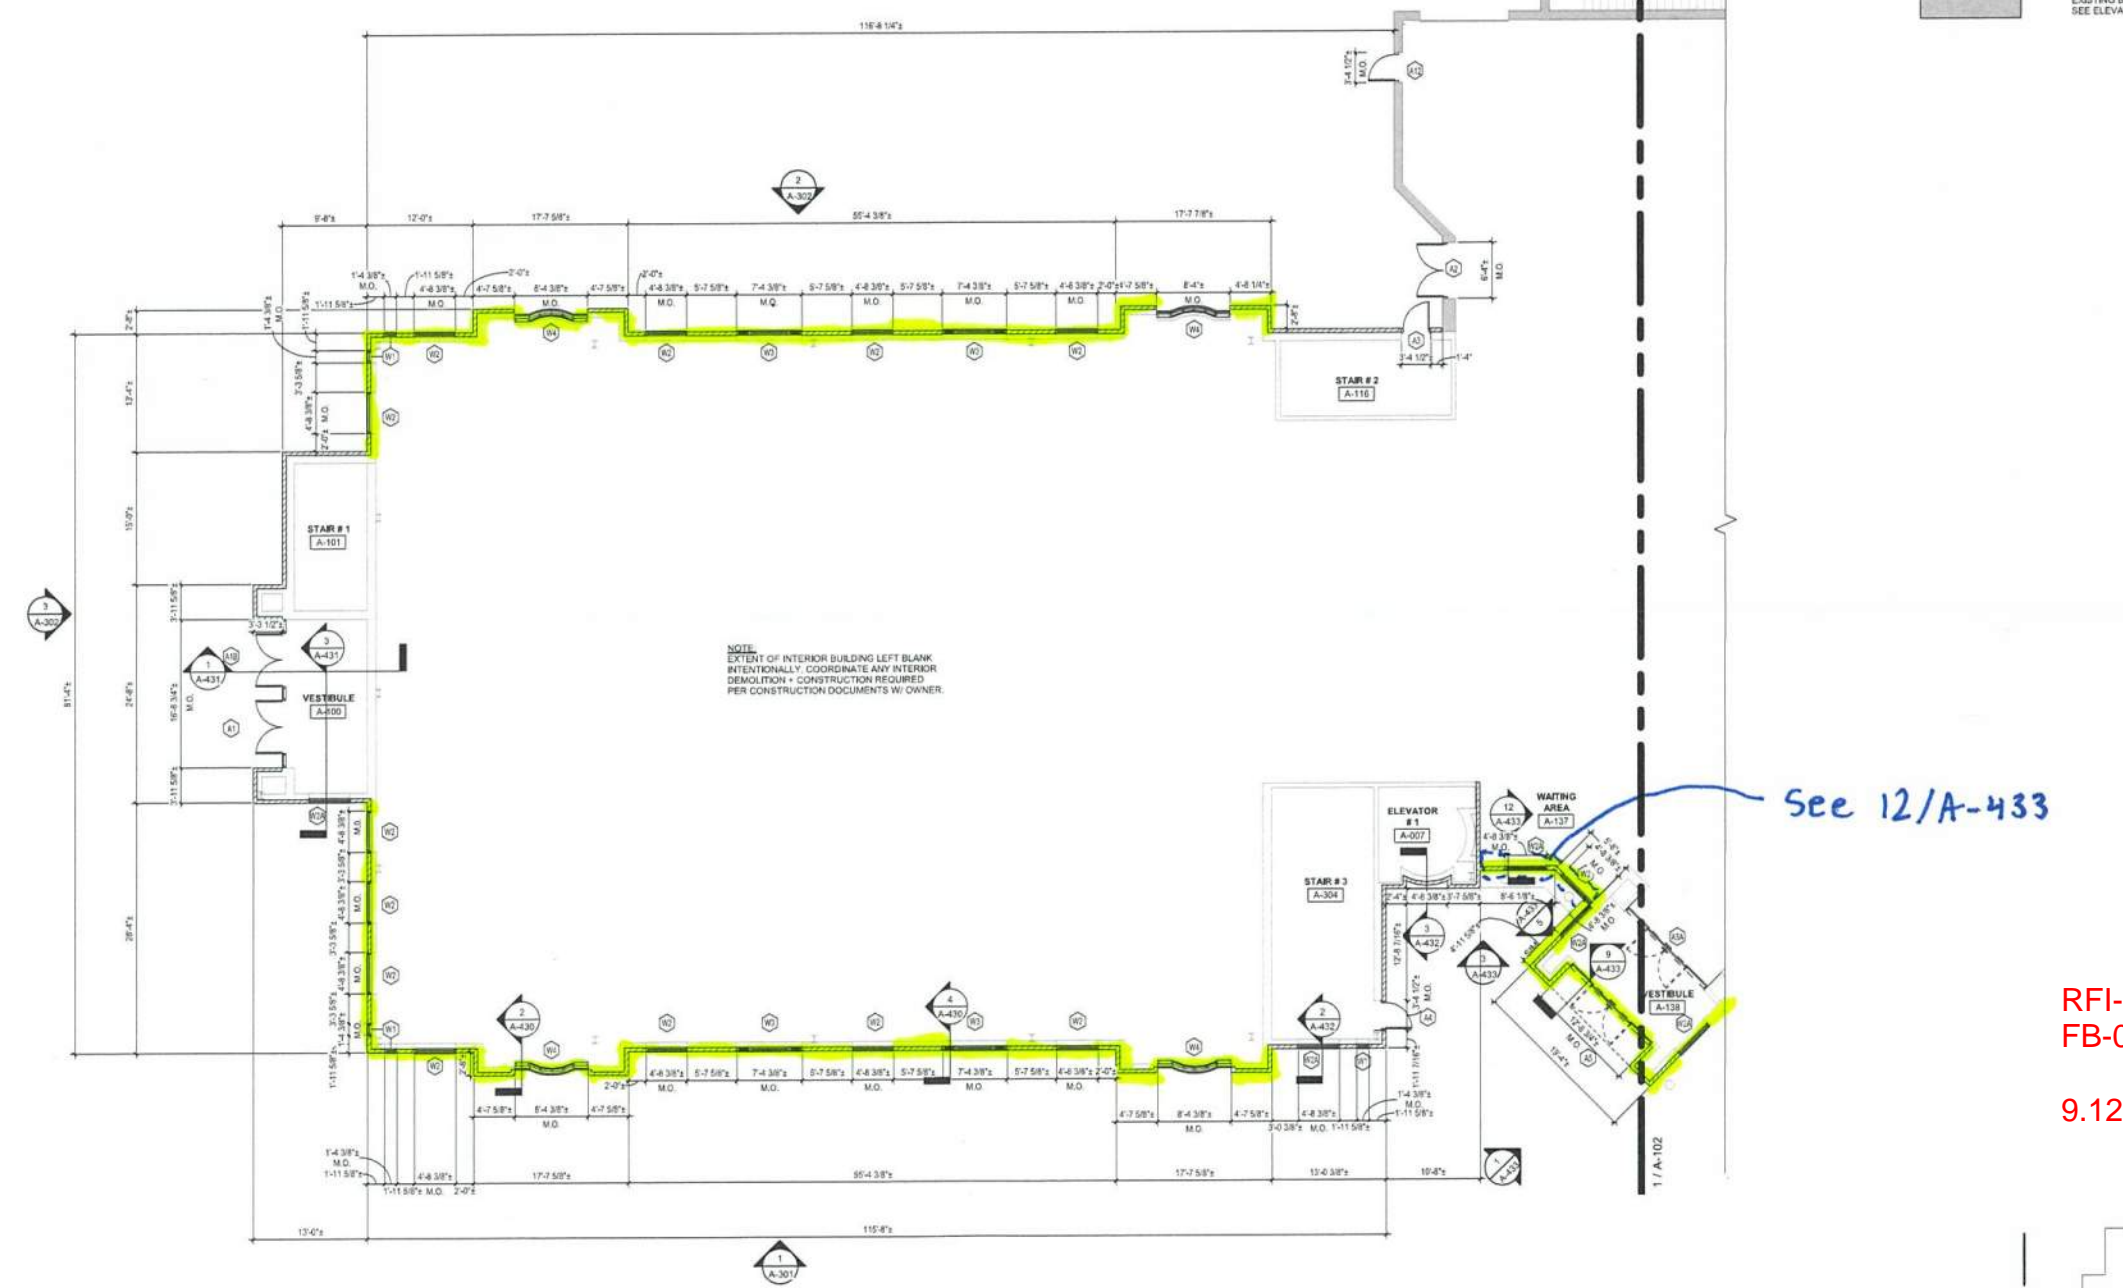
Mr. John Polewczak, USA



CONSTRUCTION PLAN LEGEND

-  BRICK. SEE ELEVATIONS + SECTIONS FOR PATTERN + EXTENT OF WORK.
-  CMU FILL.
-  WINDOW - STOREFRONT TAG. SEE A-400, A-401, A-402 FOR SCHEDULE, ELEVATIONS, AND DETAILS.
-  EXISTING. SEE ELEVATIONS FOR REMAINDER OF SCOPE.
-  EXISTING BRICK TO REMAIN. CLEAN. SEE ELEVATIONS FOR REMAINDER OF SCOPE.

1 PARTIAL FIRST FLOOR PLAN
SCALE: 1/8" = 1'-0"

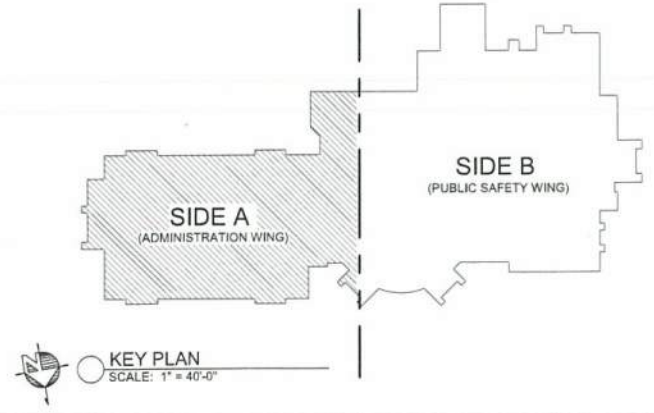

**RFI-003-SK-01
FB-001-SK-01**
9.12.2023



20 N. Doughty Avenue
Somerville, NJ 08876
t 908.722.2300
f 908.722.7201


usaarchitects.com

Paul R. Swartz, AIA Susan M. DeNiro, AIA
Armand T. Christopher, Jr., AIA James M. McAfee, AIA
Peter C. Campano, AIA Markine Roman, AIA
Andrew P. Adamo, AIA

USA Architects, Planners and Interior Designers, L.L.C.
60 ZIAKREHILL ROAD, FAIR HAVEN, CT 06424
This Document is the property and copyright of USA Architects for the specified project and shall not be used or reproduced without a written release.

BUILDING ENVELOPE RESTORATION AT THE MUNICIPAL BUILDING FOR THE TOWNSHIP OF NORTH BRUNSWICK
710 HERMANN ROAD, NORTH BRUNSWICK, MIDDLESEX COUNTY, NJ 08902
BLOCK 213, LOT 7

| | | |
|--------------------------------|-----------------|-------------------|
| No. | Date | Issue or Revision |
| | | |
| | | |
| Drawing Title | | |
| FIRST FLOOR PLAN SIDE A | | |
| Scale | USA Project No. | |
| As indicated | 2023-042 | |
| Drawing Date | Drawing No. | |
| 05.24.2023 | A-101 | |
| Drawn By | Checked By | |
| KB/MDB | MJB | |

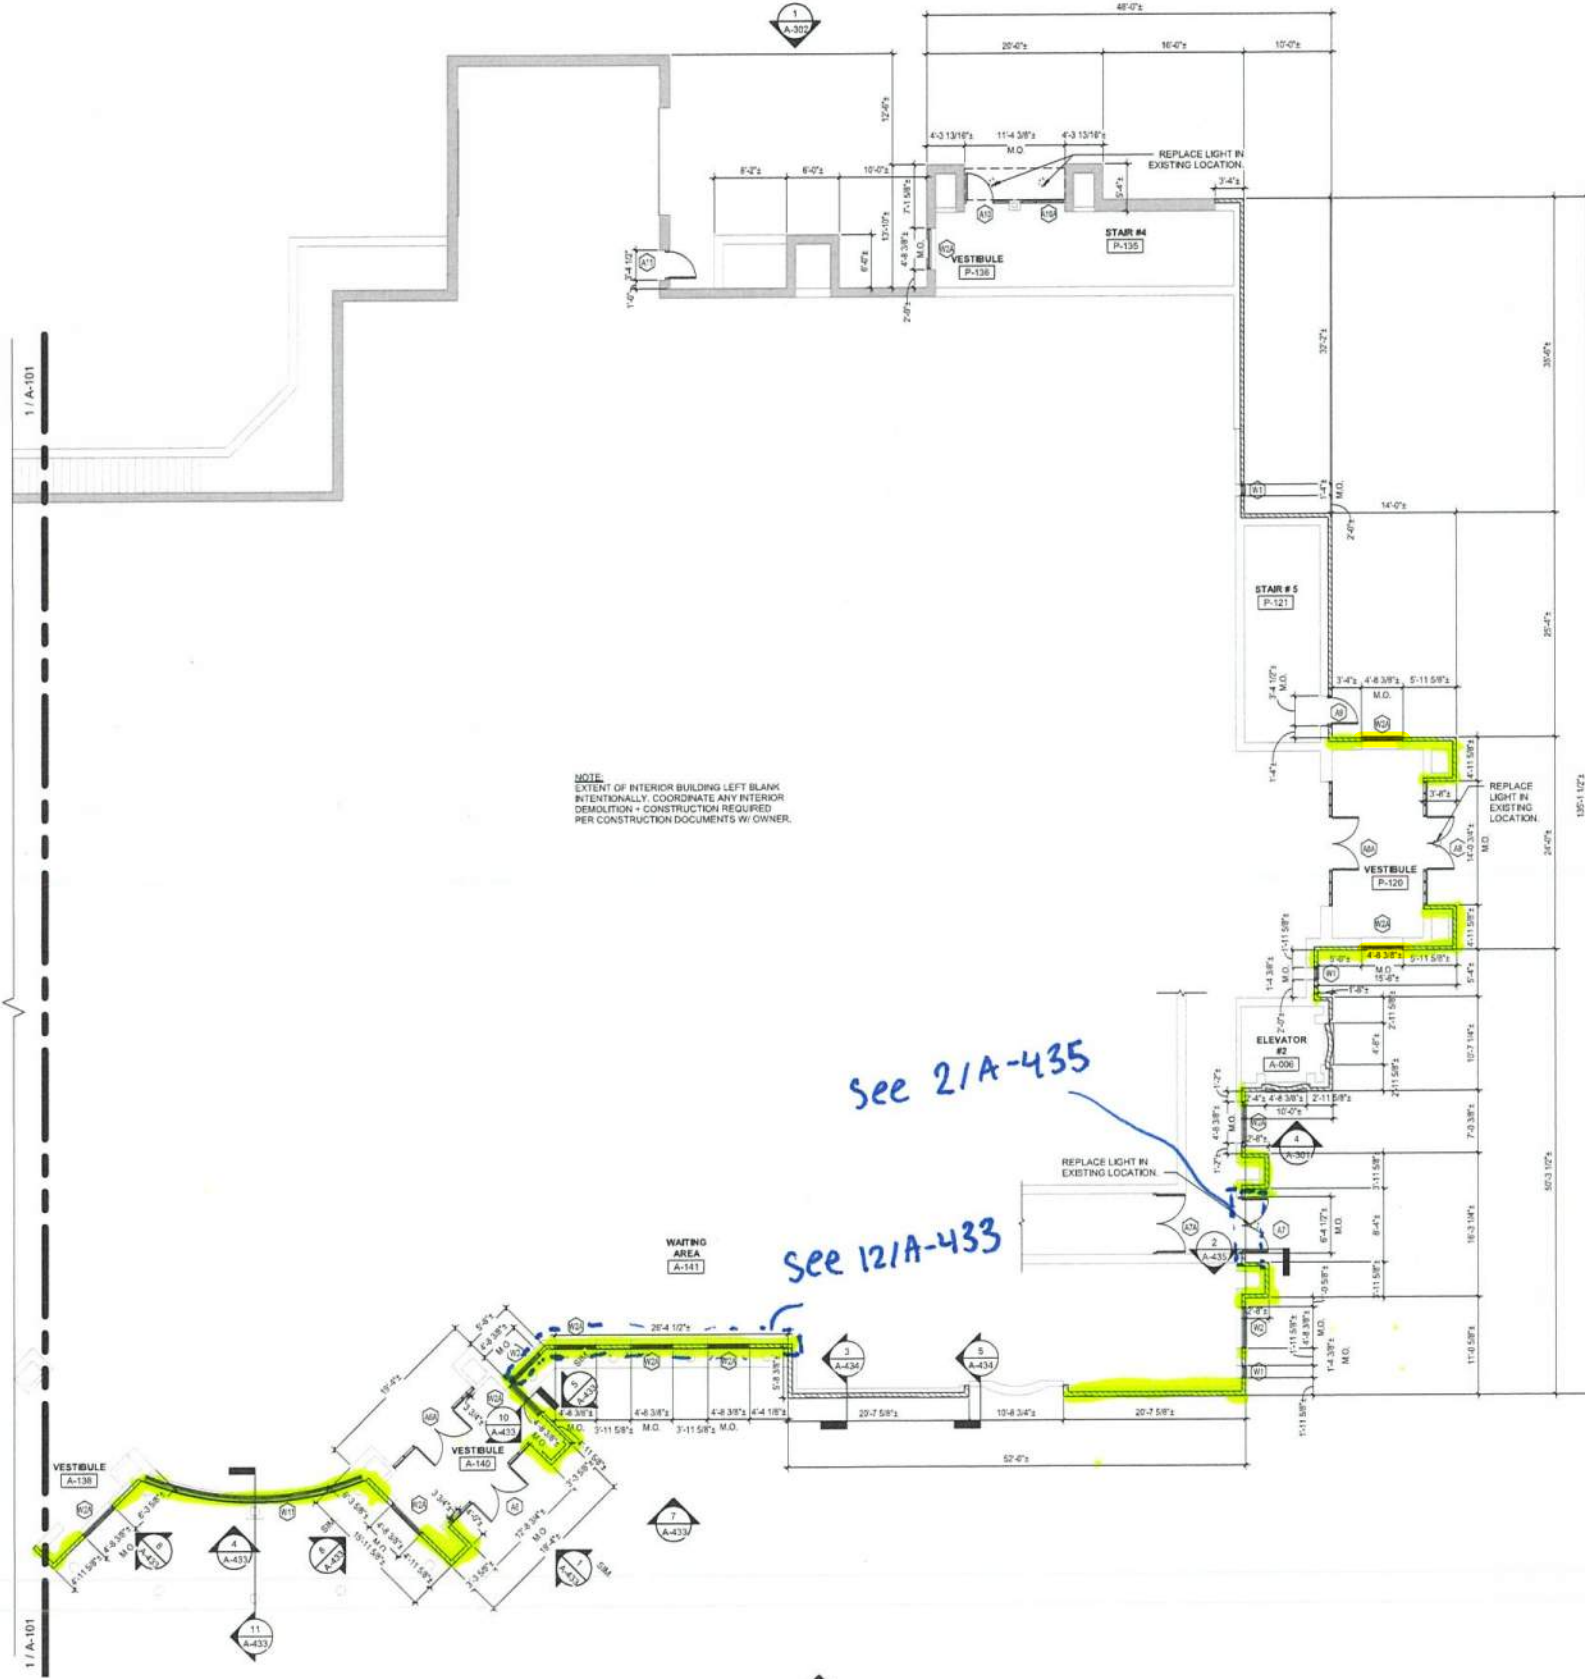

CONSTRUCTION PLAN LEGEND

- BRICK, SEE ELEVATIONS + SECTIONS FOR PATTERN + EXTENT OF WORK.
- CMU INFILL.
- WINDOW + STOREFRONT TAG, SEE A-600, A-601, A-602 FOR SCHEDULE, ELEVATIONS, AND DETAILS.
- EXISTING, SEE ELEVATIONS FOR REMAINDER OF SCOPE.
- EXISTING BRICK TO REMAIN, CLEAN, SEE ELEVATIONS FOR REMAINDER OF SCOPE.


NOTE:
EXTENT OF INTERIOR BUILDING LEFT BLANK
INTENTIONALLY. COORDINATE ANY INTERIOR
DEMOLITION + CONSTRUCTION REQUIRED
PER CONSTRUCTION DOCUMENTS W/ OWNER.

see 2/A-435
see 12/A-433

RFI-003-SK-02
FB-001-SK-02

9.12.2023

1 PARTIAL FIRST FLOOR PLAN
SCALE: 1/8" = 1'-0"

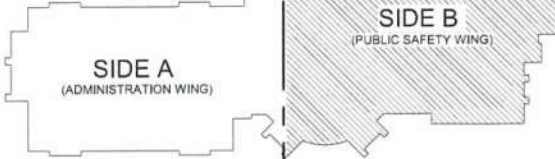

20 N. Doughty Avenue
Somerville, NJ 08876
t 908.722.2300
f 908.722.7201

usaarchitects.com

Paul R. Swartz, AIA
Armand T. Christopher, Jr., AIA
Peter C. Campione, AIA
Andrew P. Adamo, AIA
Susan H. DeHart, AIA
James McAuliffe, AIA
Marketa Romani, AIA


USA Architects, Planners and Interior Designers, L.L.C.
13124 READING BLVD., ARDENVILLE, DE 19804
This document is the property and copyright of USA Architects for the
specified project and shall not be used or reproduced without
authorization.

**BUILDING ENVELOPE
RESTORATION**
AT THE
MUNICIPAL BUILDING
FOR THE
TOWNSHIP OF NORTH BRUNSWICK
710 HERMANN ROAD, NORTH BRUNSWICK,
MIDDLESEX COUNTY, NJ 08902
BLOCK 213, LOT 7

| No. | Date | Issue or Revision |
|-----|------|-------------------|
| | | |
| | | |
| | | |
| | | |
| | | |
| | | |
| | | |
| | | |
| | | |
| | | |

Drawing Title
**FIRST FLOOR PLAN
SIDE B**

| | |
|----------------------------|-----------------------------|
| Scale: As indicated | USA Project No. 2023-042 |
| Drawing Date 05.24.2023 | Drawing No. A-102 |
| Drawn By KB/MDB | Checked By MJB |

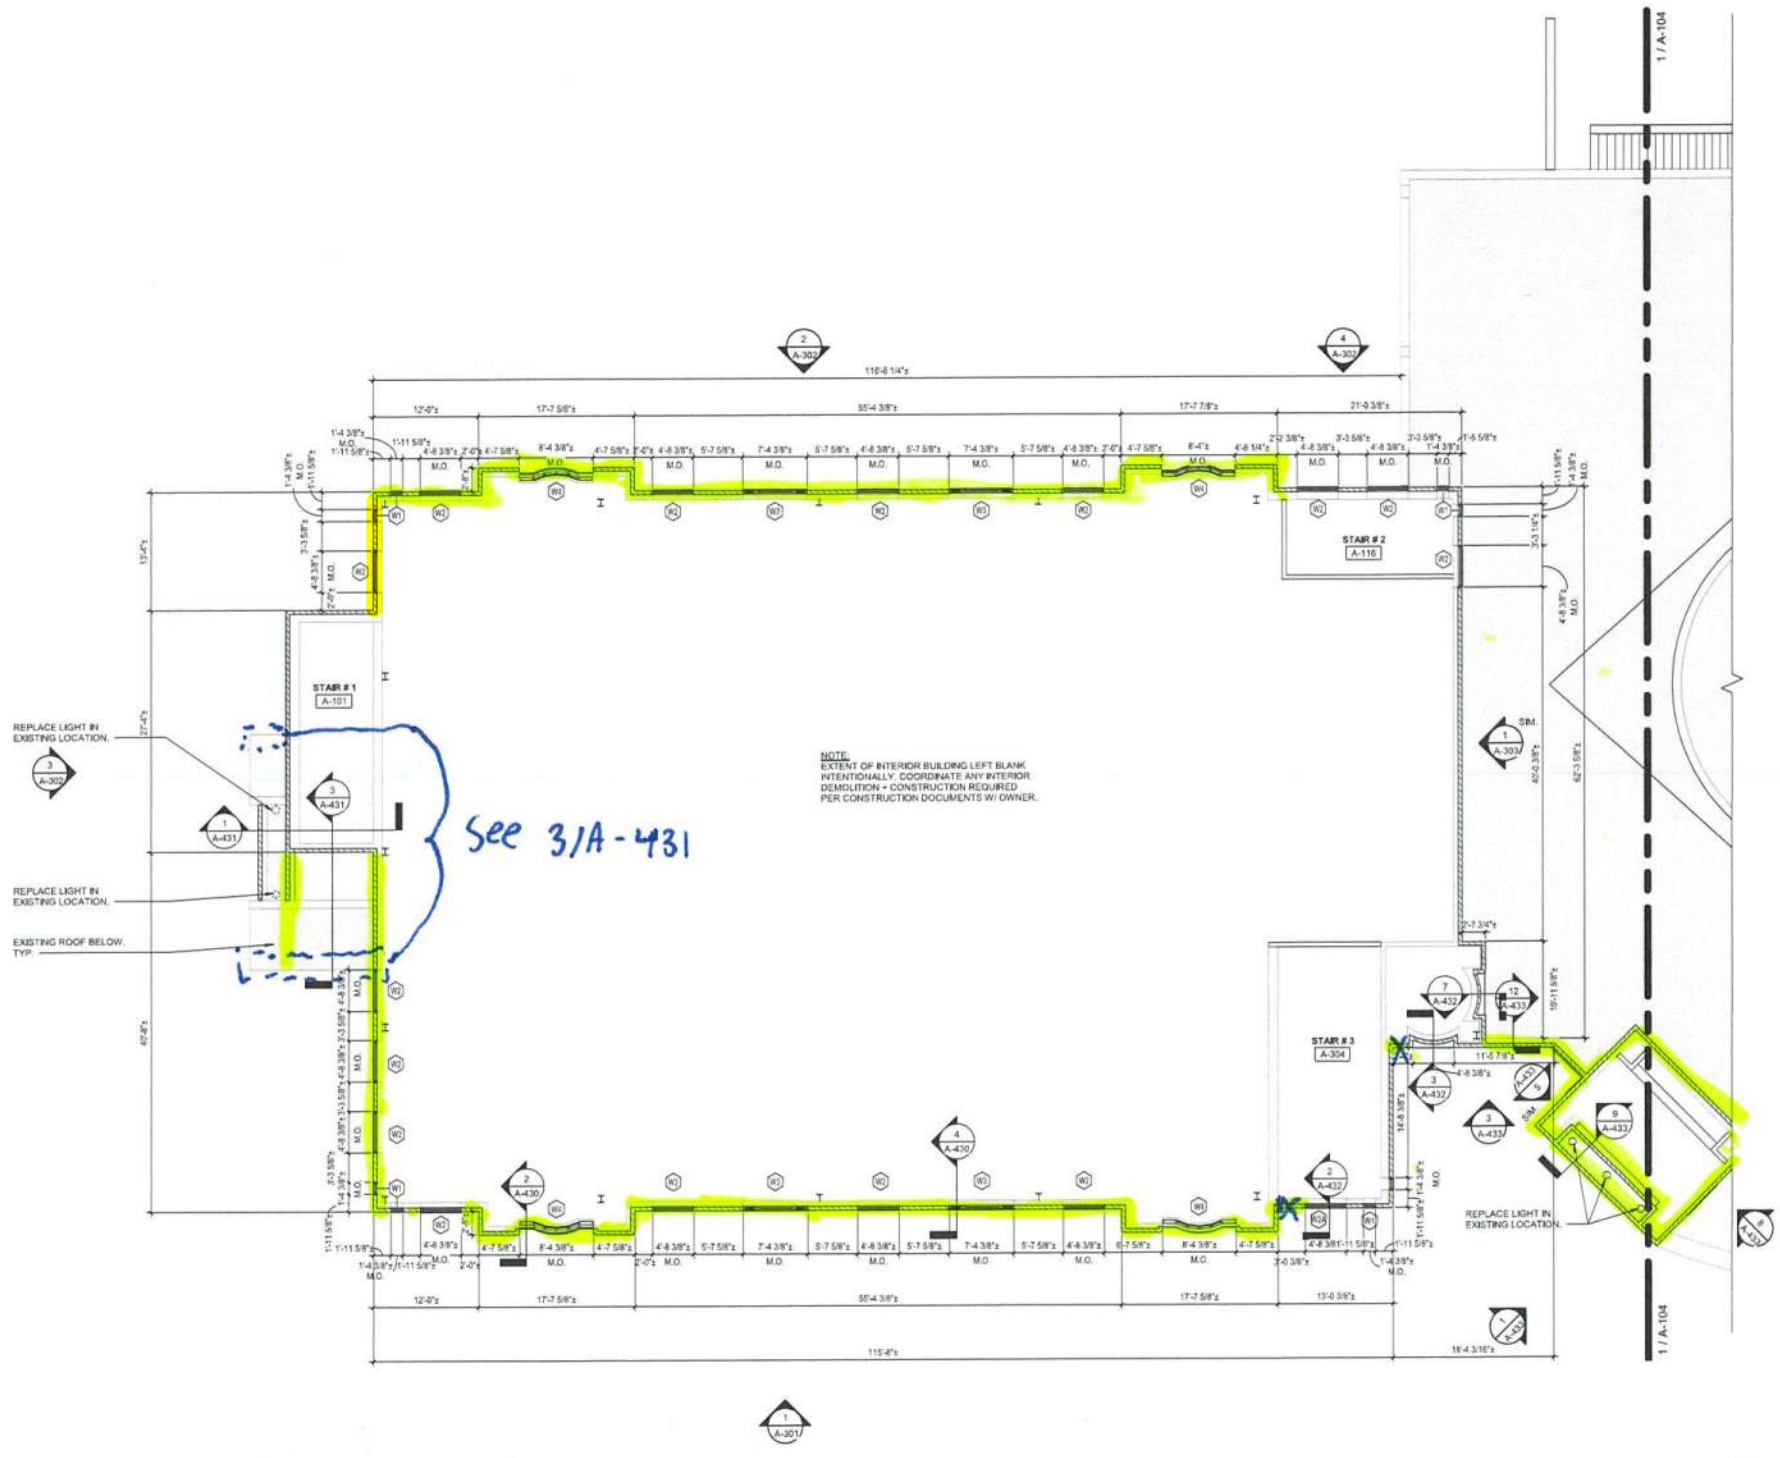

NOTE:
 EXTENT OF INTERIOR BUILDING LEFT BLANK,
 INTENTIONALLY. COORDINATE ANY INTERIOR
 DEMOLITION + CONSTRUCTION REQUIRED
 PER CONSTRUCTION DOCUMENTS W/ OWNER.

See 3/A-431

REPLACE LIGHT IN
 EXISTING LOCATION.
 (A-302)


REPLACE LIGHT IN
 EXISTING LOCATION.
 (A-431)

EXISTING ROOF BELOW,
 TYP.

1 PARTIAL SECOND FLOOR PLAN
 SCALE: 1/8" = 1'-0"

CONSTRUCTION PLAN LEGEND

- BRICK, SEE ELEVATIONS + SECTIONS FOR PATTERN + EXTENT OF WORK.
- CMU INFILL.
- WINDOW + STOREFRONT TAG, SEE A-400, A-401, A-402 FOR SCHEDULE, ELEVATIONS, AND DETAILS.
- EXISTING, SEE ELEVATIONS FOR REMAINDER OF SCOPE.
- EXISTING BRICK TO REMAIN, CLEAN, SEE ELEVATIONS FOR REMAINDER OF SCOPE.

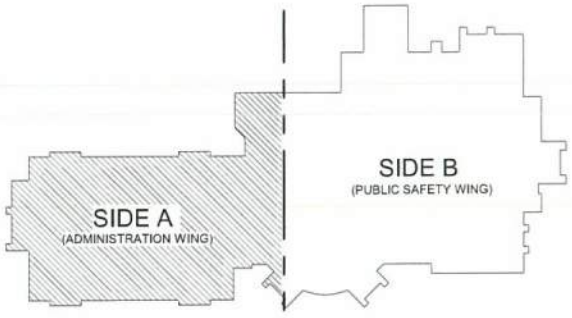

20 N. Doughty Avenue
 Somerville, NJ 08876
 t 908.722.2300
 f 908.722.7201

usaarchitects.com

Paul K. Swift, AIA Susan M. Delort, AIA
 Arnold T. Christopher, Jr., AIA James McAuliffe, AIA
 Peter C. Campiano, AIA Marlene Roman, AIA
 Andrew P. Adamo, AIA

RFI-003-SK-03
 FB-001-SK-03

9.12.2023


USA Architects, Planners and Interior Designers, LTD.
 NJ: (201)921-1100, NY: (516)363-9950, DE: (302)838-6666
 This document is the property and copyright of USA Architects for the
 specified project and shall not be used or reproduced without
 authorization.

BUILDING ENVELOPE RESTORATION
 AT THE
MUNICIPAL BUILDING
 FOR THE
TOWNSHIP OF NORTH BRUNSWICK
 710 HERMANN ROAD, NORTH BRUNSWICK,
 MIDDLESEX COUNTY, NJ 08902
 BLOCK 213, LOT 7






| No. | Date | Issue or Revision |
|-----|------|-------------------|
| | | |
| | | |
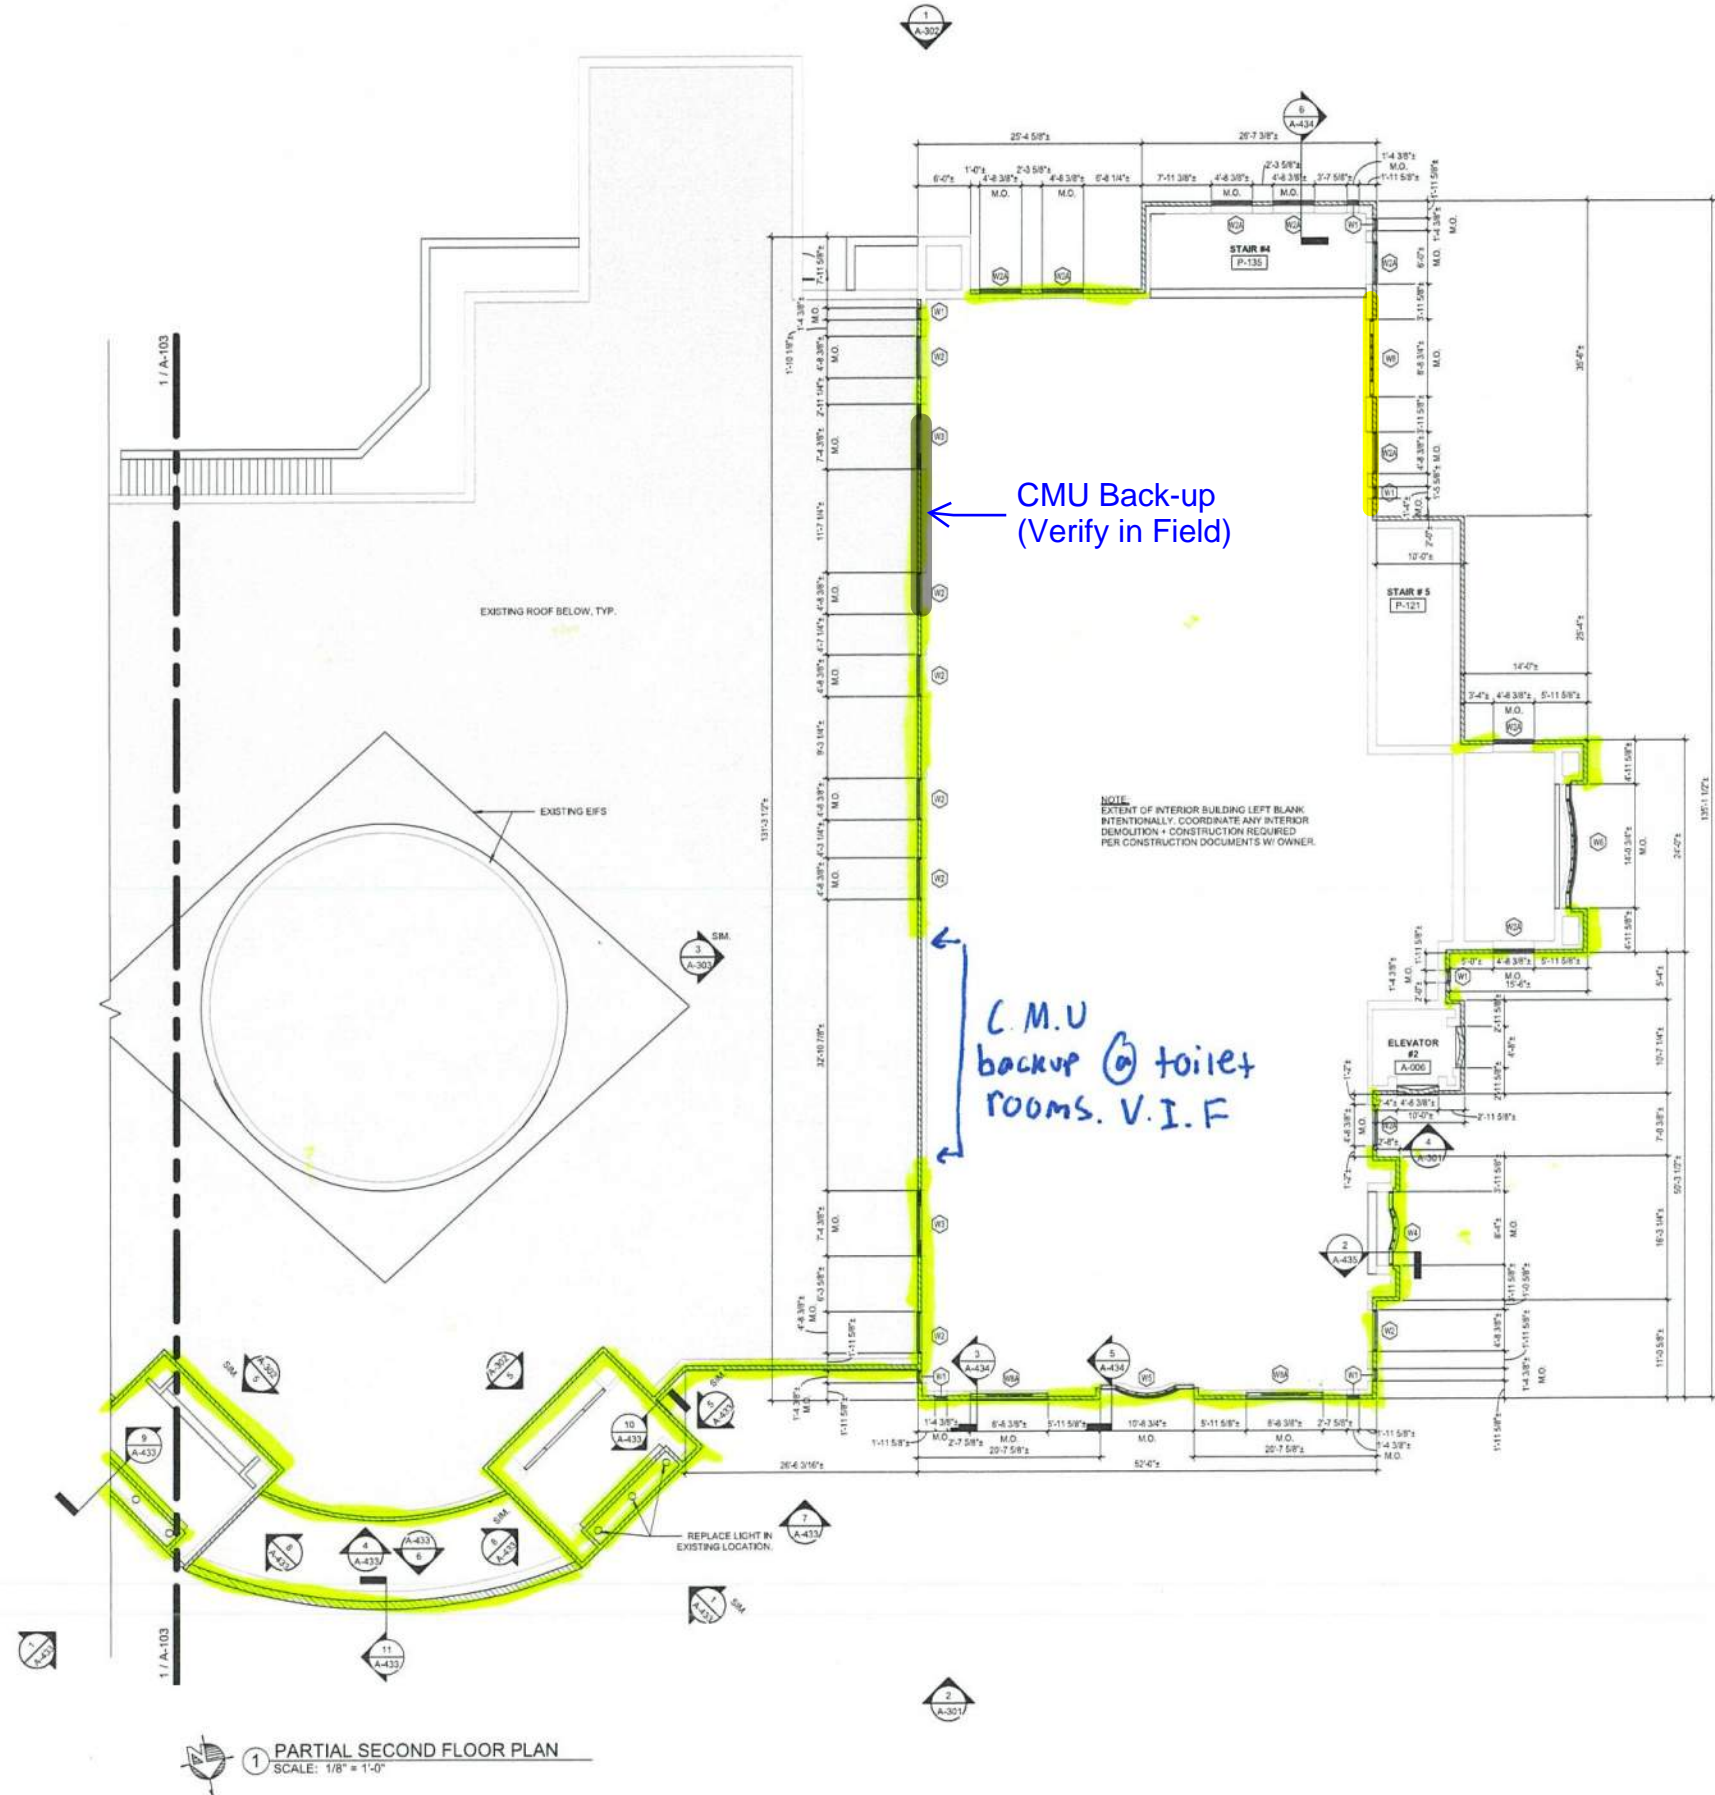Drawing Title
**SECOND FLOOR PLAN
 SIDE A**

| | |
|----------------------------|-----------------------------|
| Scale As Indicated | USA Project No. 2023-042 |
| Drawing Date 05.24.2023 | Drawing No. |
| Drawn By KB/MDB | Checked By MJB |
| A-103 | |




CONSTRUCTION PLAN LEGEND

| | |
|---|---|
|  | BRICK, SEE ELEVATIONS + SECTIONS FOR PATTERN + EXTENT OF WORK. |
|  | CMU INFILL |
|  | WINDOW + STOREFRONT TAG. SEE A-400, A-401, A-402 FOR SCHEDULE, ELEVATIONS, AND DETAILS. |
|  | EXISTING, SEE ELEVATIONS FOR REMAINDER OF SCOPE. |
|  | EXISTING BRICK TO REMAIN, CLEAN. SEE ELEVATIONS FOR REMAINDER OF SCOPE. |

1 PARTIAL SECOND FLOOR PLAN
SCALE: 1/8" = 1'-0"

KEY PLAN
SCALE: 1" = 40'-0"

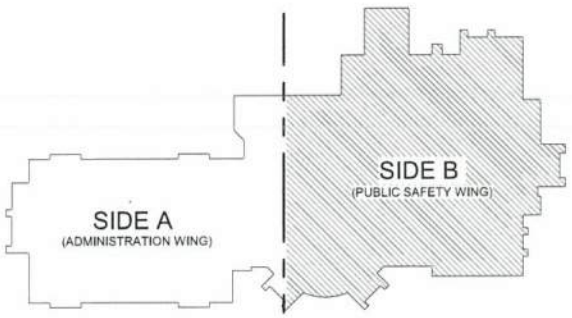

RFI-003-SK-04
FB-001-SK-04
9.12.2023

USA Architects
20 N. Doughty Avenue
Somerville, NJ 08876
t 908.722.2300
f 908.722.7201
usaarchitects.com

Paul K. Swartz, AIA Sean H. DeLeon, AIA
Armand T. Christopher Jr., AIA James McAuliffe, AIA
Peter C. Campanaro, AIA Marlene Roman, AIA
Andrew P. Adamo, AIA

BUILDING ENVELOPE RESTORATION
AT THE
MUNICIPAL BUILDING
FOR THE
TOWNSHIP OF NORTH BRUNSWICK
710 HERMANN ROAD, NORTH BRUNSWICK,
MIDDLESEX COUNTY, NJ 08902
BLOCK 213, LOT 7

| | | |
|-----------------------------|-----------------------------|-------------------|
| No. | Date | Issue or Revision |
| | | |
| Drawing Title | | |
| SECOND FLOOR PLAN SIDE B | | |
| Scale As indicated | USA Project No. 2023-042 | |
| Drawing Date 05.24.2023 | Drawing No. | |
| Drawn By KB/MD/B | Checked By MJB | A-104 |








20 N. Doughty Avenue
Somerville, NJ 08876
t 908.722.2300
f 908.722.7201


usaarchitects.com

Paul R. Swartz, AIA
Arnold T. Christopher Jr., AIA
Peter C. Campano, AIA
Andrew P. Adornato, AIA


Susan M. DeMart, AIA
James H. Kalish, AIA
Kathleen Bonas, AIA

CONSTRUCTION PLAN LEGEND

-  BRICK. SEE ELEVATIONS + SECTIONS FOR PATTERN + EXTENT OF WORK.
-  CMU INFILL
-  WINDOW + STOREFRONT TAG. SEE A-400, A-401, A-402 FOR SCHEDULE, ELEVATIONS, AND DETAILS.
-  EXISTING. SEE ELEVATIONS FOR REMAINDER OF SCOPE.
-  EXISTING BRICK TO REMAIN. CLEAN. SEE ELEVATIONS FOR REMAINDER OF SCOPE.

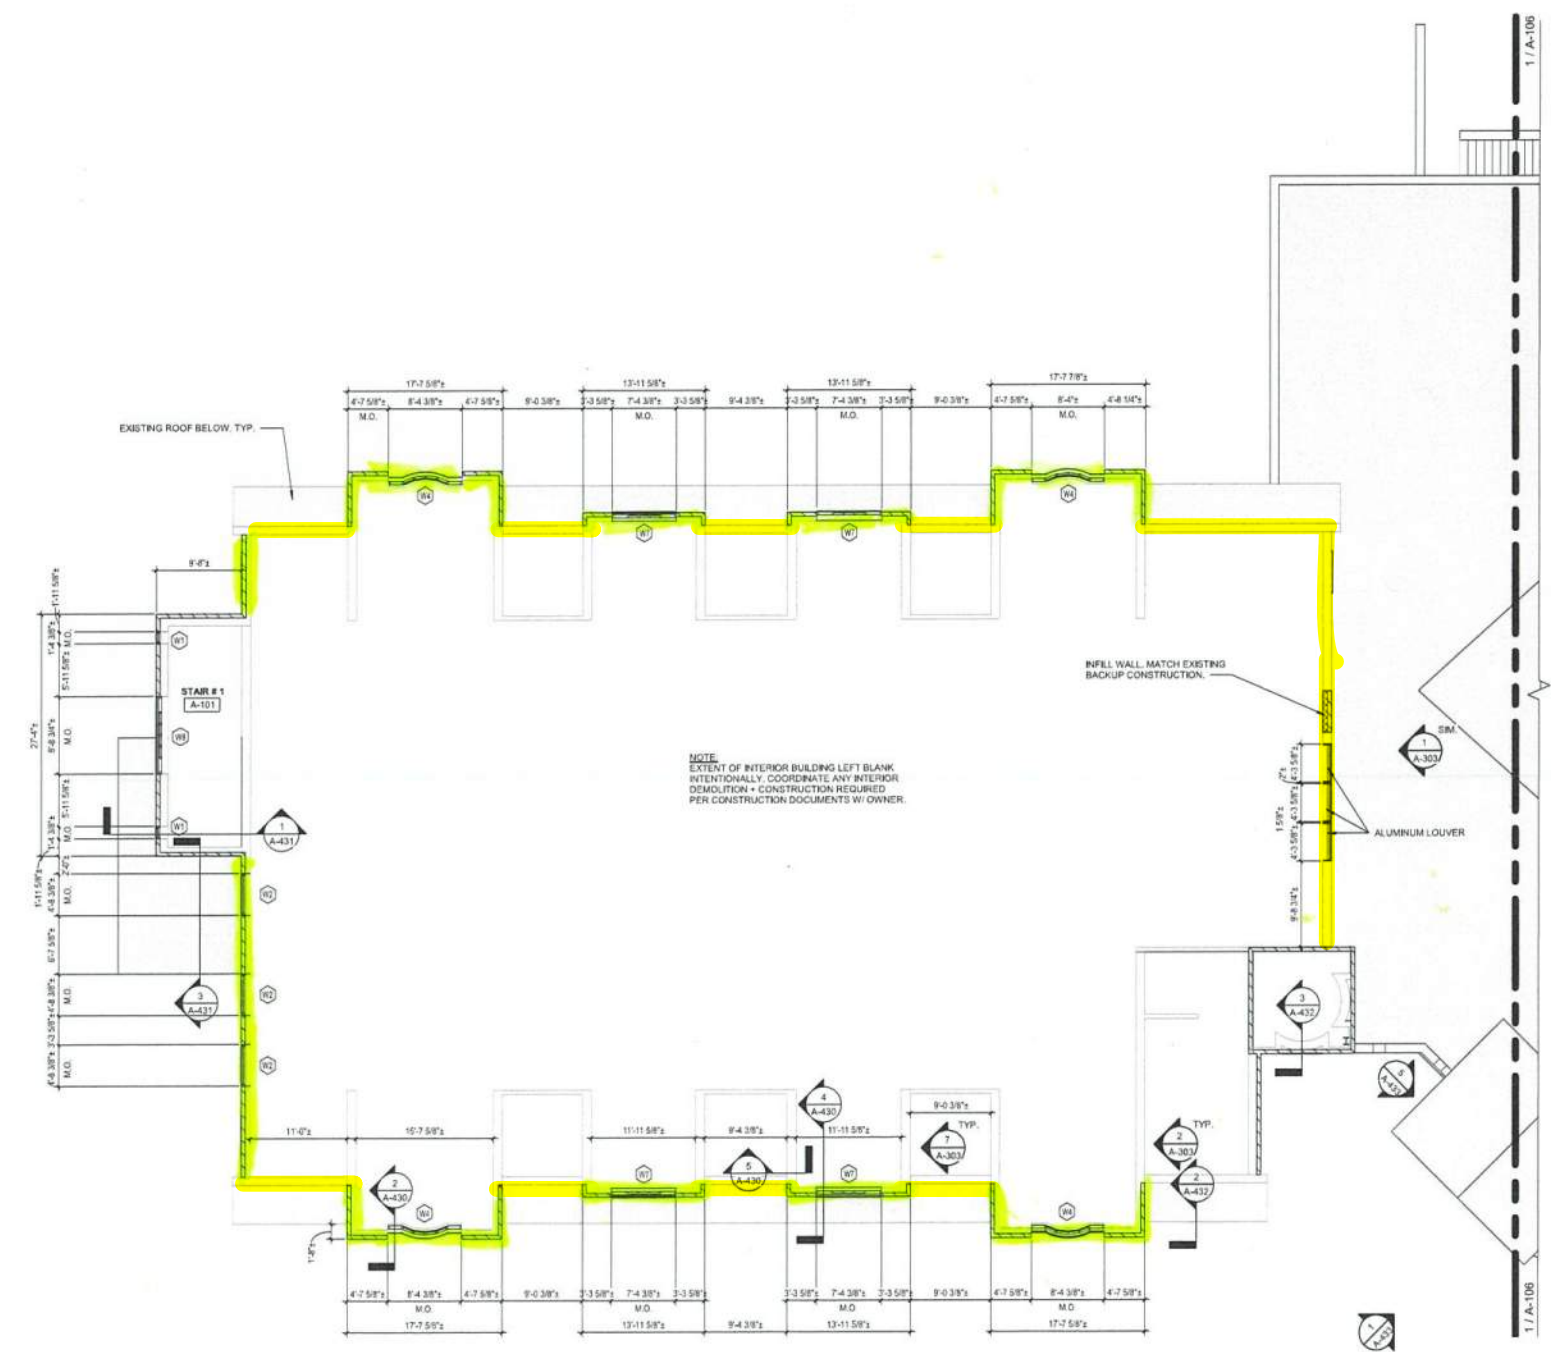

1 PARTIAL THIRD FLOOR PLAN
SCALE: 1/8" = 1'-0"

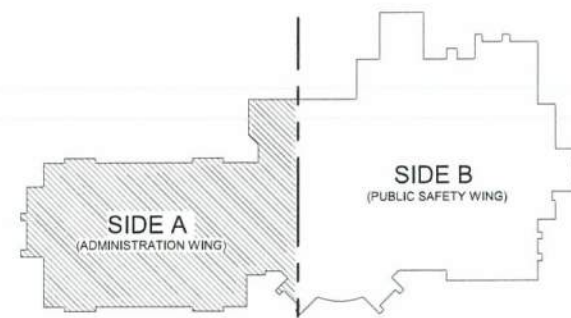

KEY PLAN
SCALE: 1" = 40'-0"


RFI-003-SK-05
FB-001-SK-05
9.12.2023

USA Architects, Planners and Interior Designers, LTD.
NO. 21400110100 - NJ, ARCHITECT, DE. 17-4992000 - MD, 17-1944
This document is the property and copyright of USA Architects for the
specified project and shall not be used or reproduced without
authorization.

BUILDING ENVELOPE RESTORATION
AT THE
MUNICIPAL BUILDING
FOR THE
TOWNSHIP OF NORTH BRUNSWICK
710 HERMANN ROAD, NORTH BRUNSWICK,
MIDDLESEX COUNTY, NJ 08902
BLOCK 213, LOT 7

| No. | Date | Drawn or Revision |
|-----|------|-------------------|
| | | |
| | | |
| | |
|----------------------------|-----------------------------|
| Drawing Title | |
| THIRD FLOOR PLAN SIDE A | |
| Scale As indicated | USA Project No. 2023-042 |
| Drawing Date 05.24.2023 | Drawing No. |
| Drawn By KB:MDB | Checked By MJB |
| | A-105 |

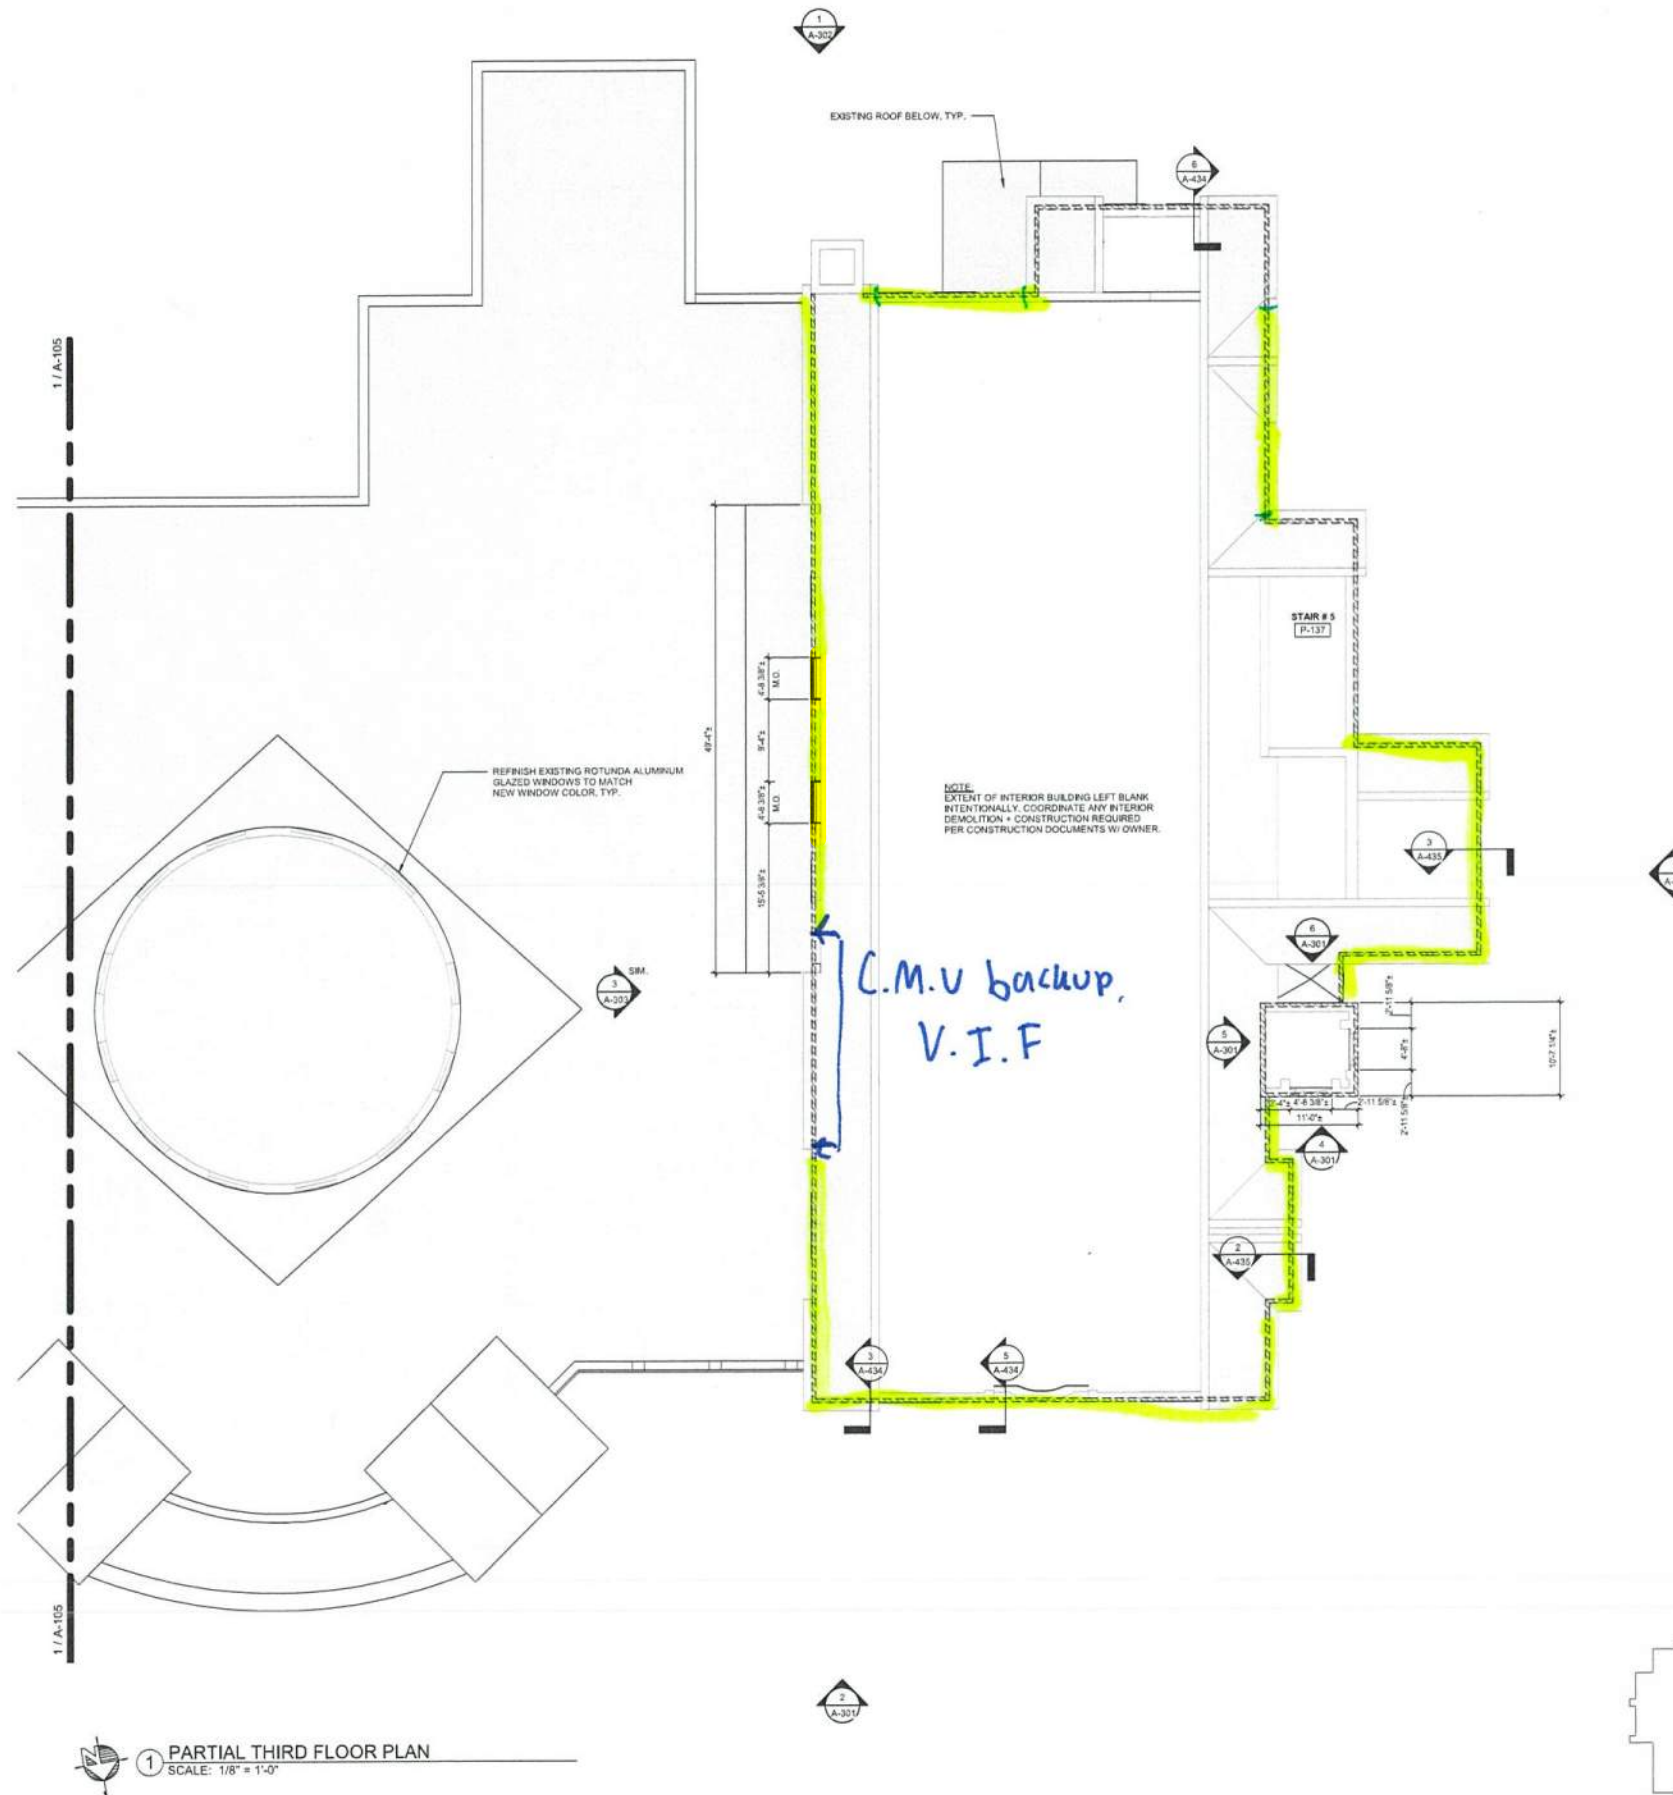


CONSTRUCTION PLAN LEGEND

| | |
|--|---|
| | BRICK. SEE ELEVATIONS + SECTIONS FOR PATTERN + EXTENT OF WORK. |
| | CMU INFILL |
| | WINDOW + STOREFRONT TAG. SEE A-600, A-601, A-602 FOR SCHEDULE, ELEVATIONS, AND DETAILS. |
| | EXISTING. SEE ELEVATIONS FOR REMAINDER OF SCOPE. |
| | EXISTING BRICK TO REMAIN. CLEAN. SEE ELEVATIONS FOR REMAINDER OF SCOPE. |

1 PARTIAL THIRD FLOOR PLAN
SCALE: 1/8" = 1'-0"

KEY PLAN
SCALE: 1" = 40'-0"

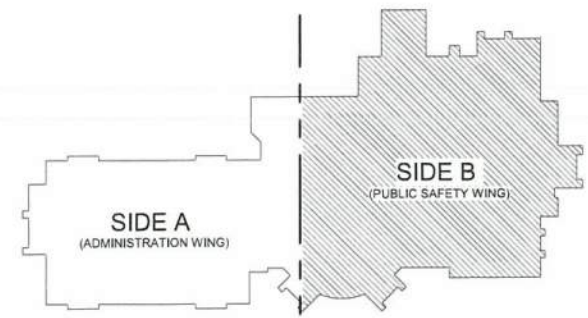

RFI-003-SK-06
FB-001-SK-06
9.12.2023

20 N. Doughty Avenue
Somerville, NJ 08876
t 908.722.2300
f 908.722.7201


usaarchitects.com

Fred K. Smith, AIA Susan M. DeFuria, AIA
Almond T. Christopher Jr., AIA James McAuliffe, AIA
Peter C. Campanaro, AIA Marlene Roman, AIA
Andrew P. Adornato, AIA


USA Architects, Planners and Interior Designers, L.L.C.
No. 0240000000 No. 00000000 SEE LICENSE NO. 17444
This document is the property and copyright of USA Architects for the
specified project and shall not be used or reproduced without
authorization.

**BUILDING ENVELOPE
RESTORATION**
AT THE
MUNICIPAL BUILDING
FOR THE
TOWNSHIP OF NORTH BRUNSWICK
710 HERMANN ROAD, NORTH BRUNSWICK,
MIDDLESEX COUNTY, NJ 08902
BLOCK 213, LOT 7


| | | |
|----------------------------|-----------------|-------------------|
| No. | Date | Issue or Revision |
| | | |
| Drawing Title | | |
| THIRD FLOOR PLAN SIDE B | | |
| Scale | USA Project No. | |
| As indicated | 2023-042 | |
| Drawing Date | Drawing No. | |
| 05.24.2023 | | |
| Drawn By | Checked By | |
| KB/MDB | MJB | A-106 |

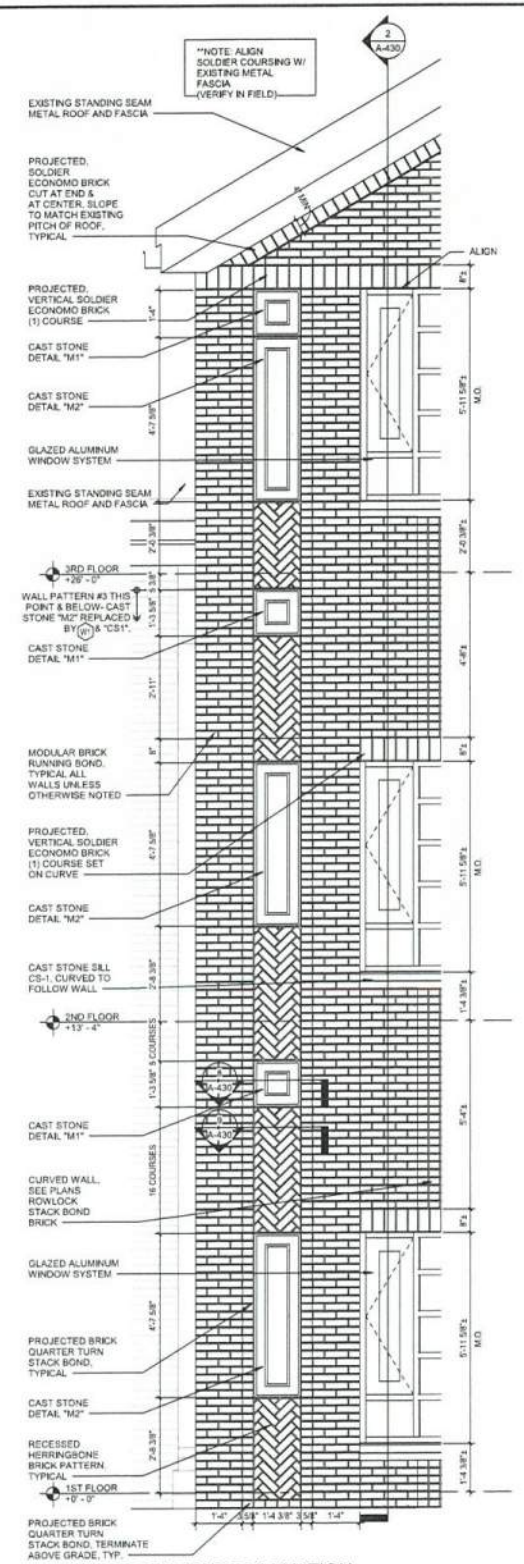


1 ENLARGED EXTERIOR ELEVATION SCALE: 1/2" = 1'-0"

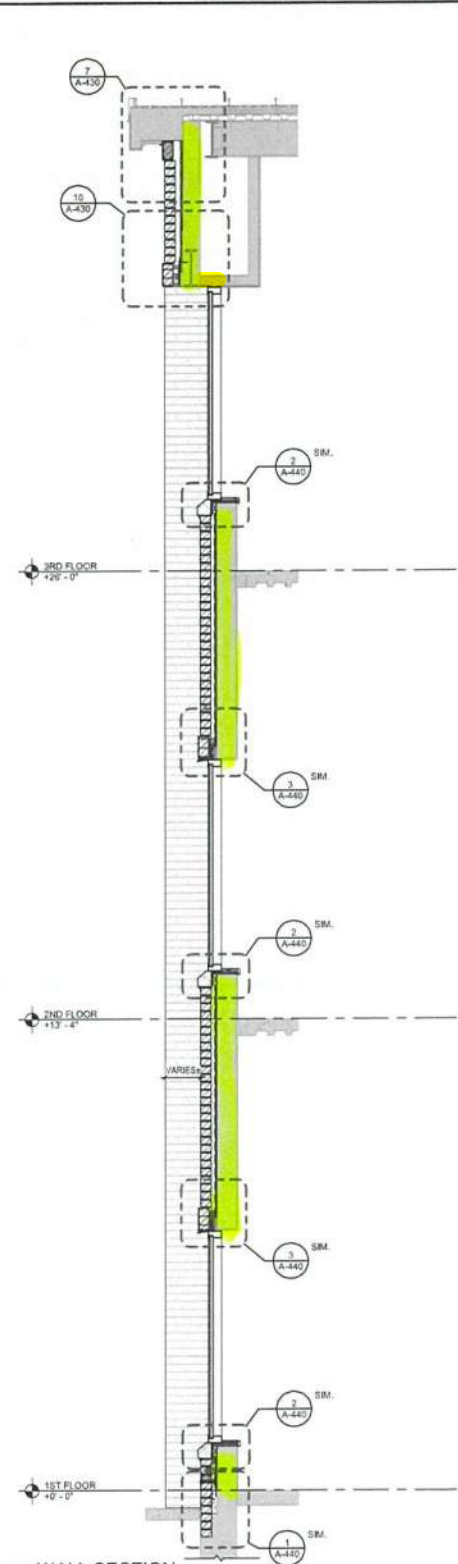


2 WALL SECTION SCALE: 1/2" = 1'-0"

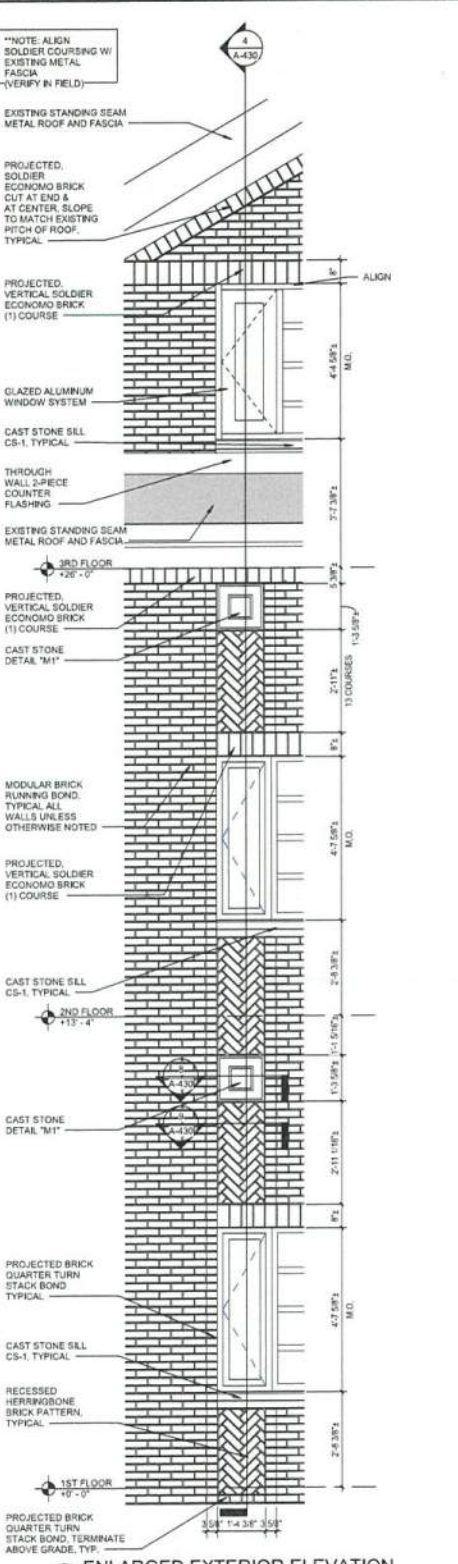


3 ENLARGED EXTERIOR ELEVATION SCALE: 1/2" = 1'-0"

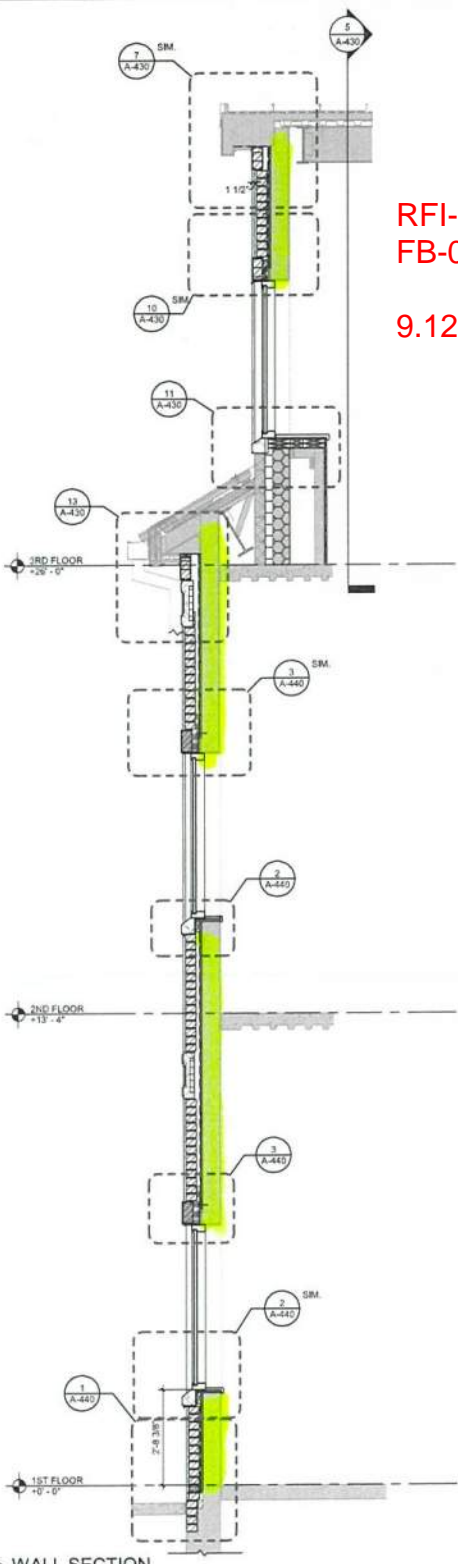


4 WALL SECTION SCALE: 1/2" = 1'-0"

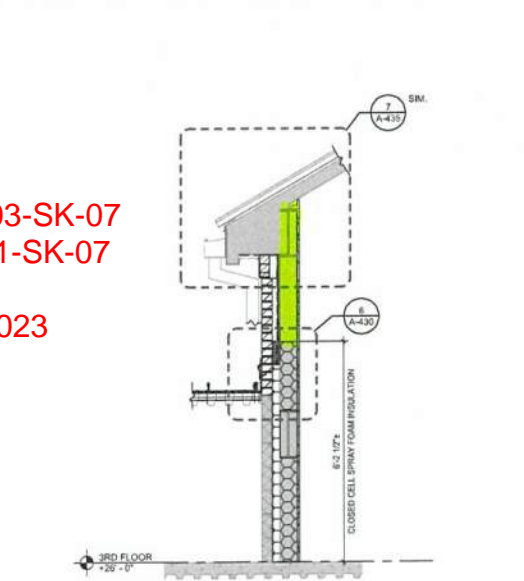


5 SECTION THRU SIDE WALL OF DORMERS SCALE: 1/2" = 1'-0"

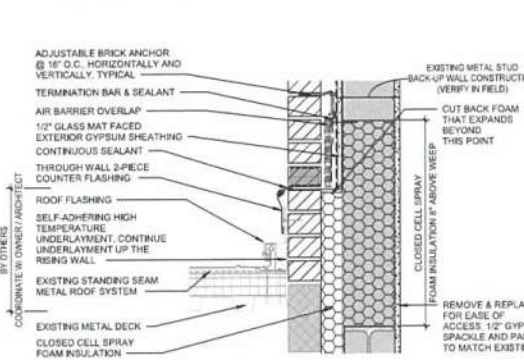


6 SECTION DETAIL SCALE: 1 1/2" = 1'-0"

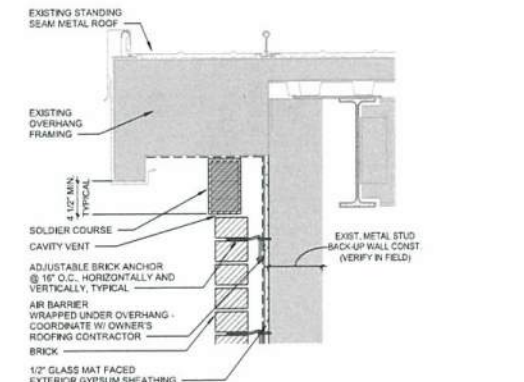


7 TYPICAL SECTION DETAIL SCALE: 1 1/2" = 1'-0"

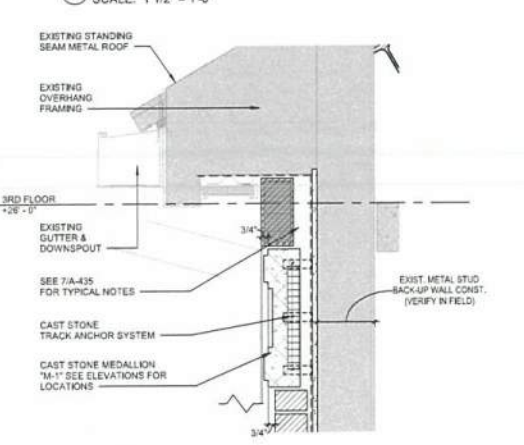


13 SECTION DETAIL SCALE: 1 1/2" = 1'-0"

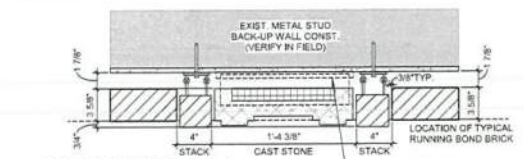


8 BRICK PLAN DETAIL 1 SCALE: 1 1/2" = 1'-0"

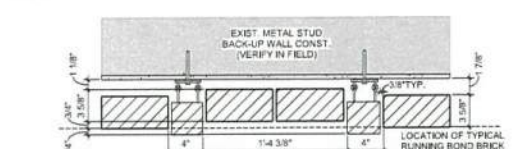


9 BRICK PLAN DETAIL 2 SCALE: 1 1/2" = 1'-0"

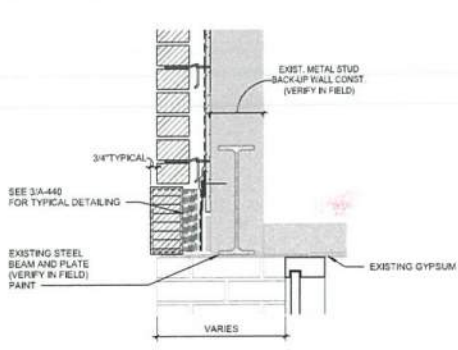

10 SECTION DETAIL SCALE: 1 1/2" = 1'-0"

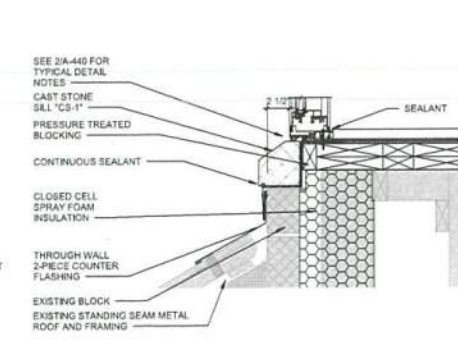

11 SECTION DETAIL SCALE: 1 1/2" = 1'-0"

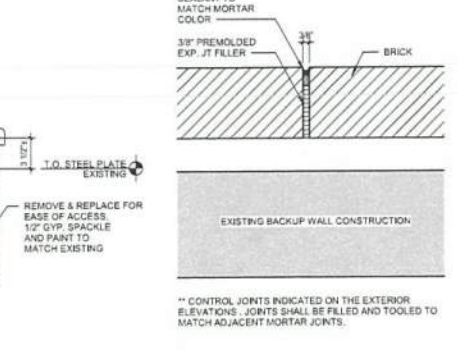

12 TYPICAL EXTERIOR CONTROL JOINT DETAIL SCALE: 3" = 1'-0"

RFI-003-SK-07
FB-001-SK-07

9.12.2023



20 N. Doughty Avenue
Somerville, NJ 08876
t 908.722.2300
f 908.722.7201

usaarchitects.com

Paul K. Swartz, AIA
Armond T. Christopher Jr., AIA
Peter C. Campanaro, AIA
Andrew F. Adamo, AIA

Sean M. DeHurt, AIA
James McAuliffe, AIA
Helen Roman, AIA

USA Architects, Planners and Interior Designers, LTD.
A1: 2/26/2010 (10) PA-ARCHITECT, DE 57-80034 RD 3744
This document is the property and copyright of USA Architects for the
project and shall not be used or reproduced without
a fee/retainer.

**BUILDING ENVELOPE
RESTORATION**
AT THE
MUNICIPAL BUILDING
FOR THE
TOWNSHIP OF NORTH BRUNSWICK
710 HERMANN ROAD, NORTH BRUNSWICK,
MIDDLESEX COUNTY, NJ 08902
BLOCK 213, LOT 7

| | | |
|--|-----------------|------------------|
| No. | Date | Issue / Revision |
| Drawing Title WALL SECTIONS, ENLARGED ELEVATIONS & DETAILS | | |
| Scale | USA Project No. | |
| As indicated | 2023-042 | |
| Drawn Date | Drawn By | Checked By |
| 05.24.2023 | KB | MJB |
| | | A-430 |




20 N. Doughty Avenue
Somerville, NJ 08876
t 908.722.2300
f 908.722.7201

usaarchitects.com


Paul E. Sweet, AIA Susan M. DeHart, AIA
Arnold T. Christopher, Jr., AIA James McAuliffe, AIA
Peter C. Campiano, AIA Marlene Bonas, AIA
Andrew P. Adamo, AIA

RFI-003-SK-08
FB-001-SK-08


9.12.2023

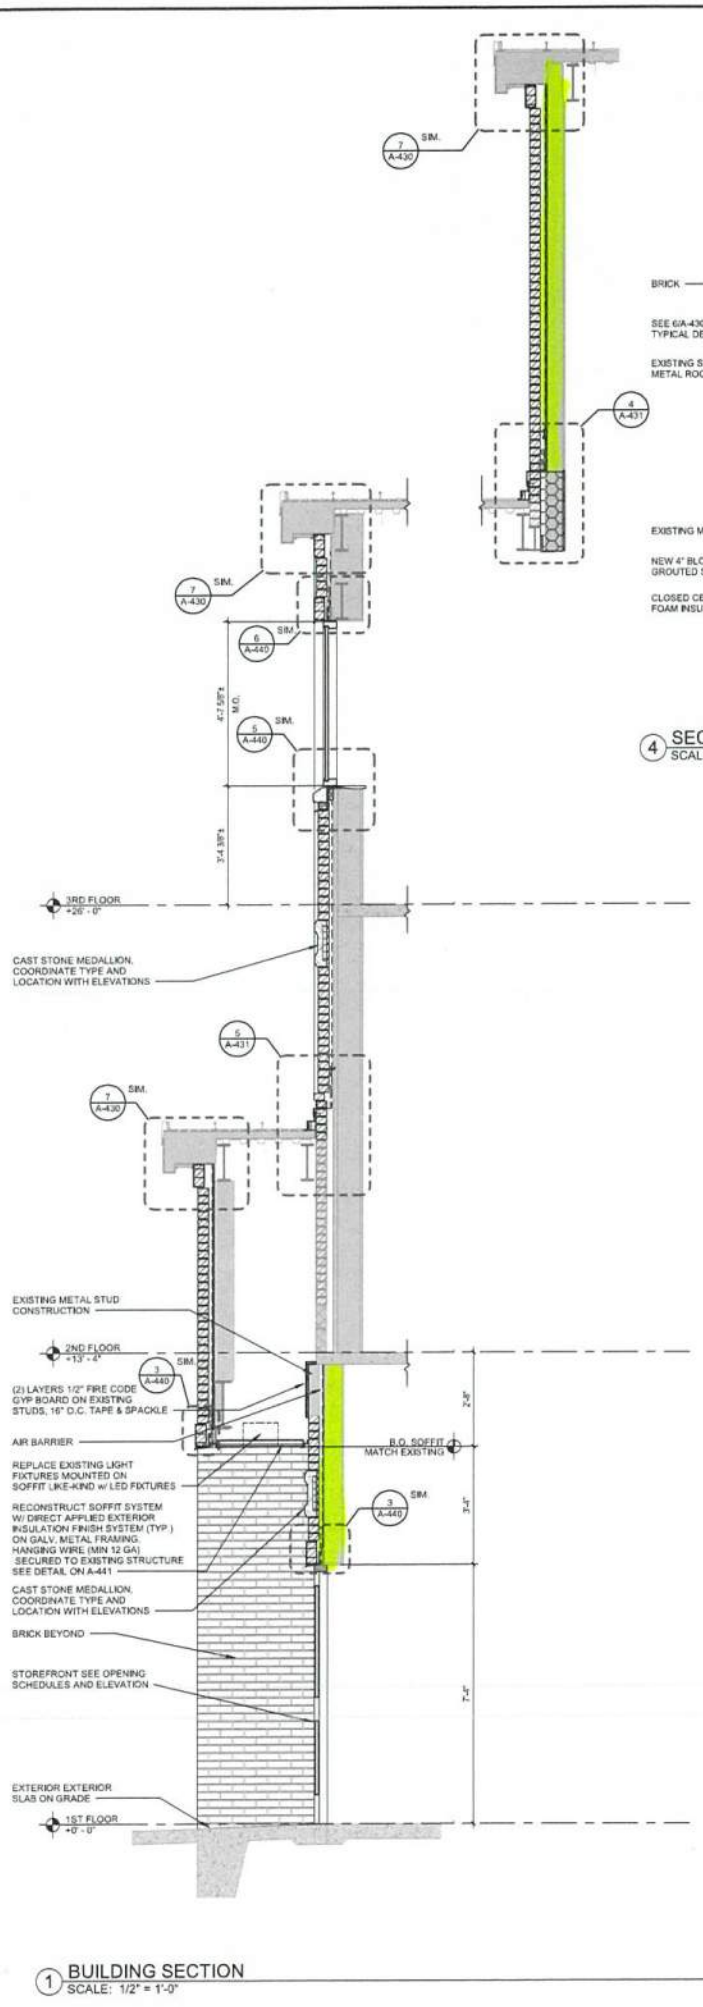


1 BUILDING SECTION
SCALE: 1/2" = 1'-0"

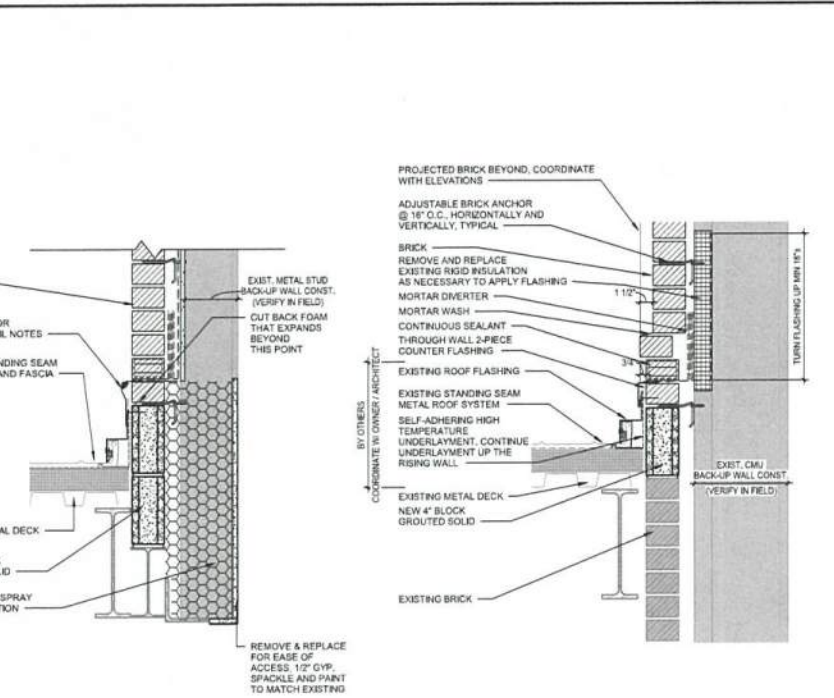


4 SECTION DETAIL
SCALE: 1 1/2" = 1'-0"

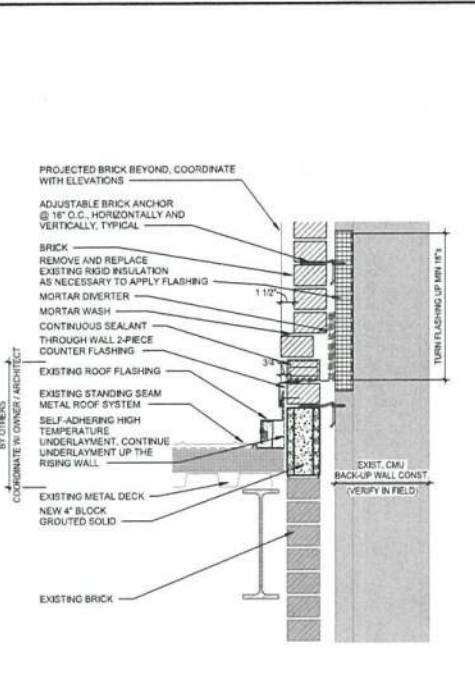


5 SECTION DETAIL
SCALE: 1 1/2" = 1'-0"

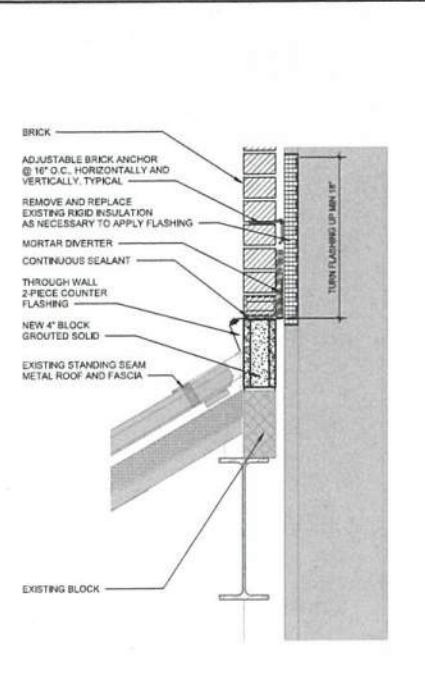

6 SECTION DETAIL
SCALE: 1 1/2" = 1'-0"

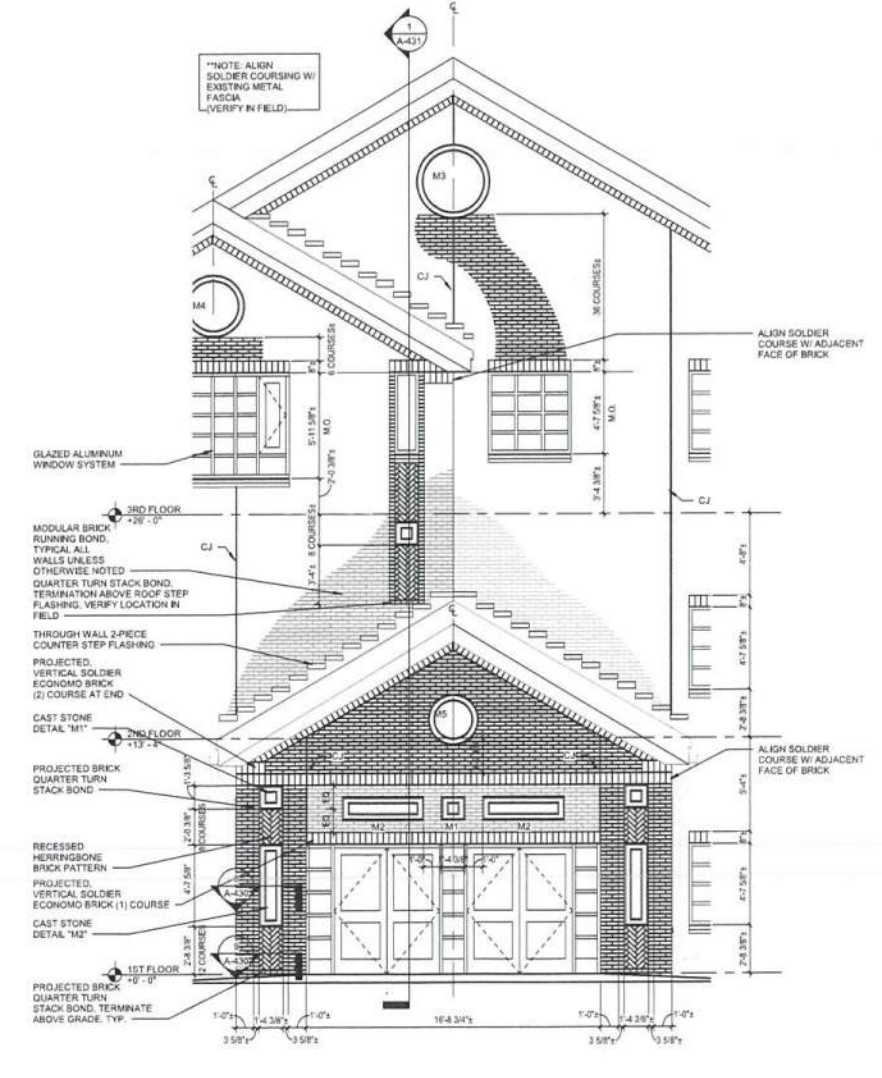

2 WEST ELEVATION OF VESTIBULE 100
SCALE: 1/4" = 1'-0"

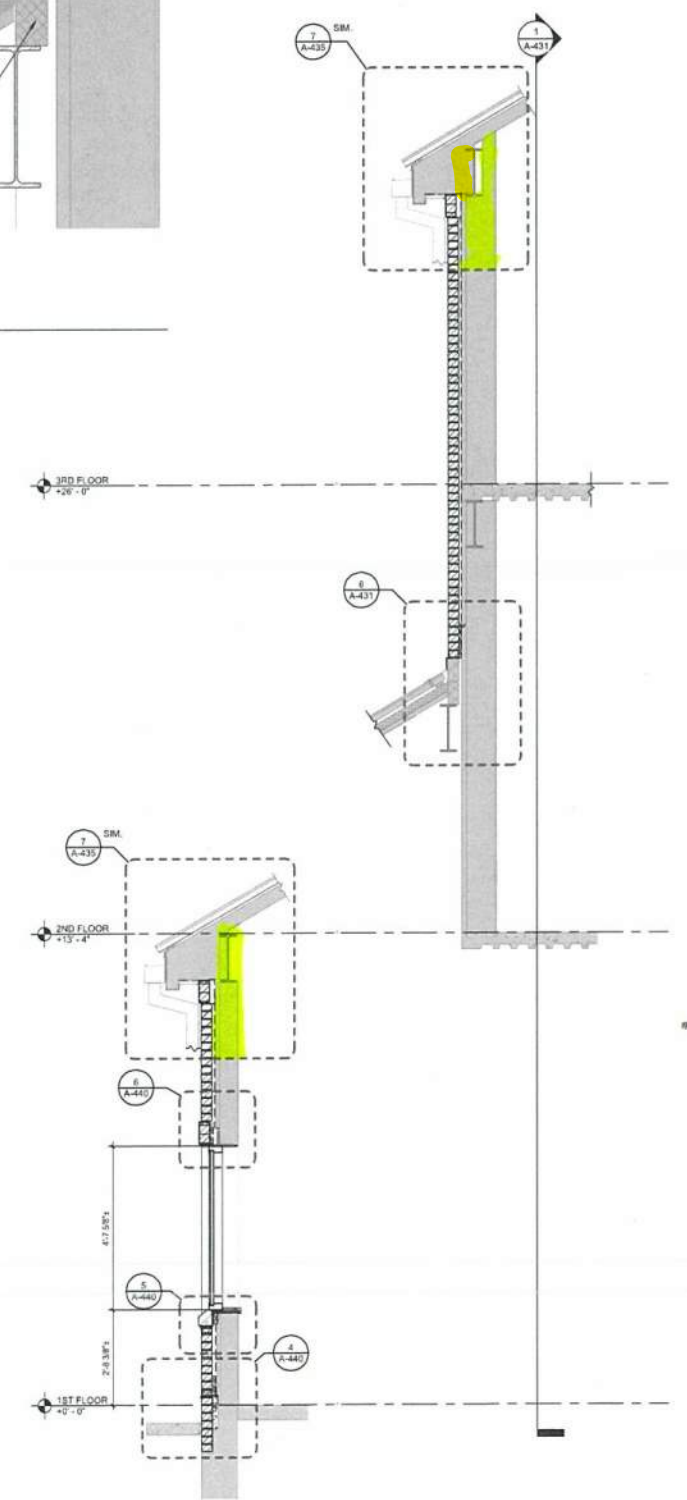

3 BUILDING SECTION
SCALE: 1/2" = 1'-0"

USA Architects, Planners and Interior Designers, L.P.O.
No. 104260070 - No. Address: 28-37 Avenue H, DTHK
This document is the property and copyright of USA Architects for the
specified project and shall not be used or reproduced without
authorization.

BUILDING ENVELOPE
RESTORATION
AT THE
MUNICIPAL BUILDING
FOR THE
TOWNSHIP OF NORTH BRUNSWICK
710 HERMANN ROAD, NORTH BRUNSWICK,
MIDDLESEX COUNTY, NJ 08902
BLOCK 213, LOT 7


| | | |
|---|-----------------|-------------------|
| No. | Date | Issue or Revision |
| | | |
| | | |
| | | |
| | | |
| | | |
| | | |
| Drawing Title | | |
| WALL SECTIONS, ENLARGED ELEVATIONS & DETAILS | | |
| Scale | USA Project No. | 2023-042 |
| As indicated | | |
| Drawing Date | | |
| 05.24.2023 | | |
| Drawn By | Checked By | A-431 |
| KB | MJB | |




20 N. Doughty Avenue
Somerville, NJ 08876
t 908.722.2300
f 908.722.7201

usaarchitects.com

Paul R. Smith, AIA Susan M. Delort, AIA
Armond T. Christopher, Jr., AIA James McAuliffe, AIA
Peter C. Campanaro, AIA Marlene Bonasus, AIA
Andrew F. Adamski, AIA

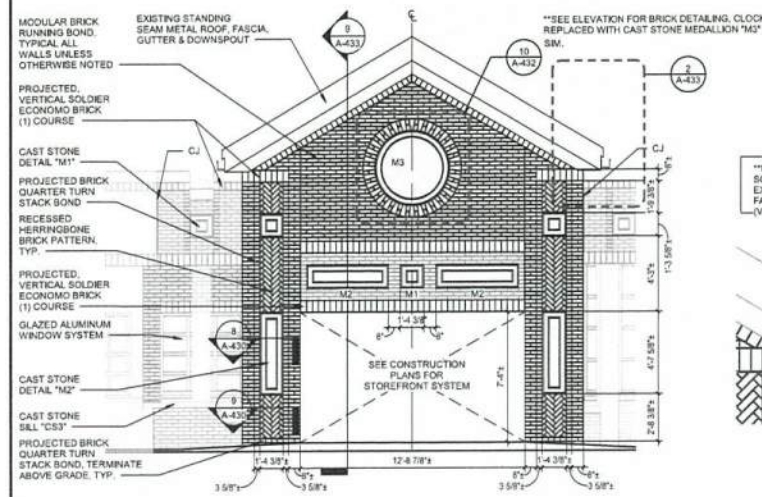


1 PARTIAL NORTH ELEVATION AT VESTIBULE A-138 & A-140
SCALE: 1/4" = 1'-0"

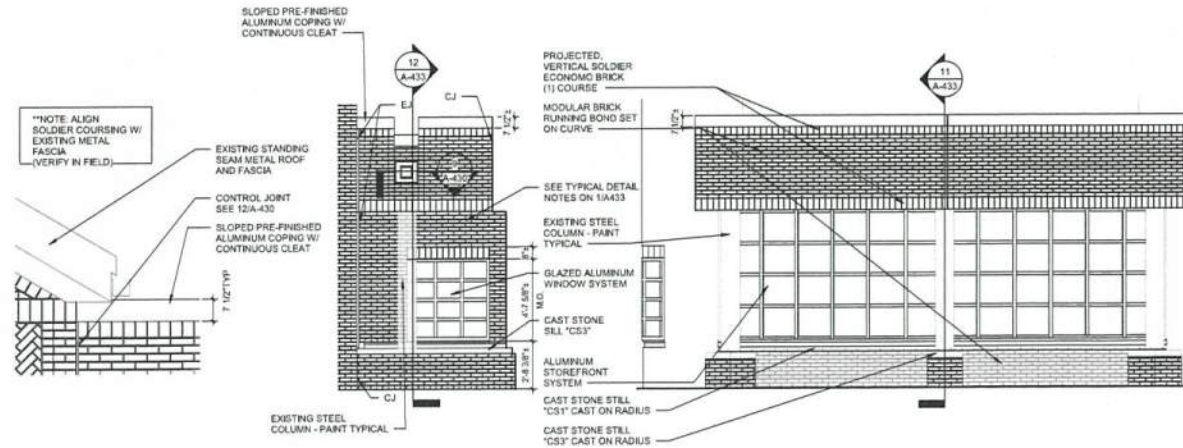


2 ELEVATION OF DORMER @ FLAT ROOF
SCALE: 1/2" = 1'-0"

3 PARTIAL NORTH ELEVATION OF WAITING AREA A-137
SCALE: 1/4" = 1'-0"


4 ELEVATION AT WINDOW 11
SCALE: 1/4" = 1'-0"

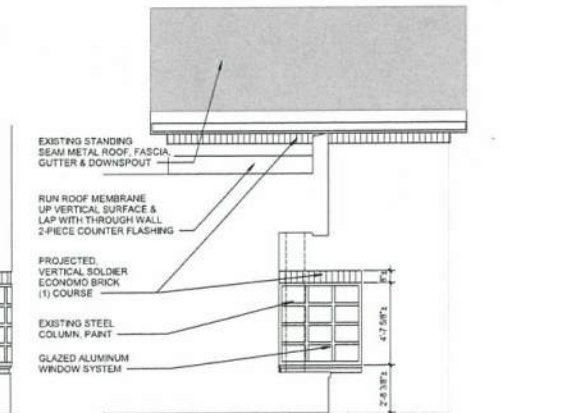


5 PARTIAL EAST ELEVATION AT VESTIBULE A-138
SCALE: 1/4" = 1'-0"

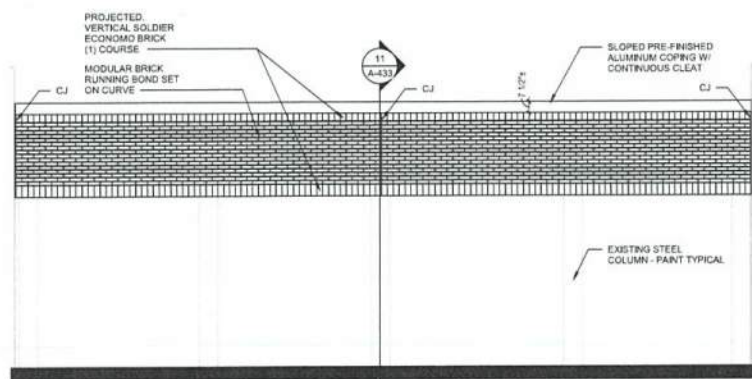


6 PARTIAL SOUTH ELEVATION BETWEEN VESTIBULES A-138 & A-140
SCALE: 1/4" = 1'-0"

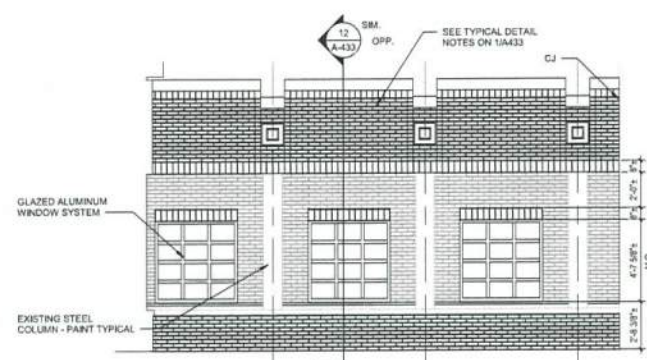


7 PARTIAL NORTH ELEVATION OF WAITING AREA A-141
SCALE: 1/4" = 1'-0"

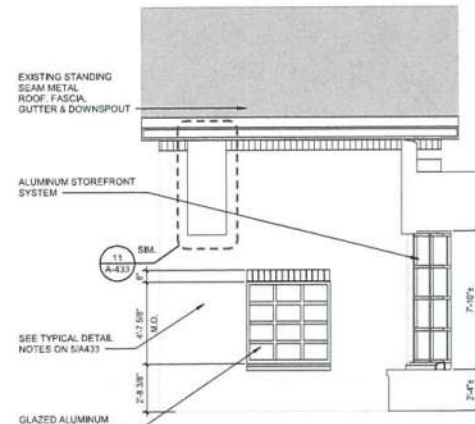


8 PARTIAL WEST ELEVATION AT VESTIBULE A-138
SCALE: 1/4" = 1'-0"

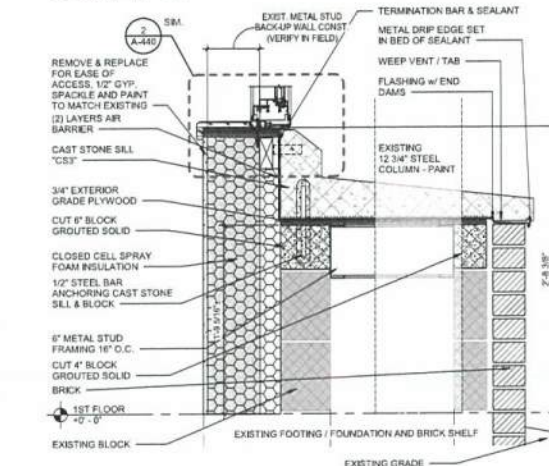


13 SECTION DETAIL
SCALE: 1 1/2" = 1'-0"

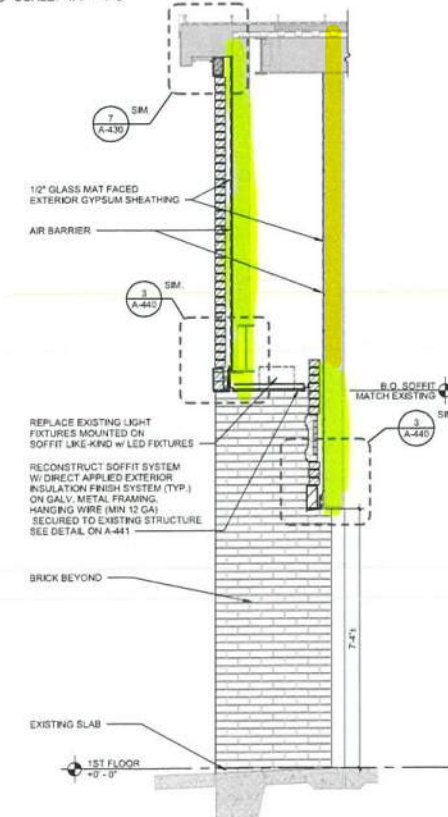


9 SECTION THRU VESTIBULE ENTRANCE
SCALE: 1/2" = 1'-0"

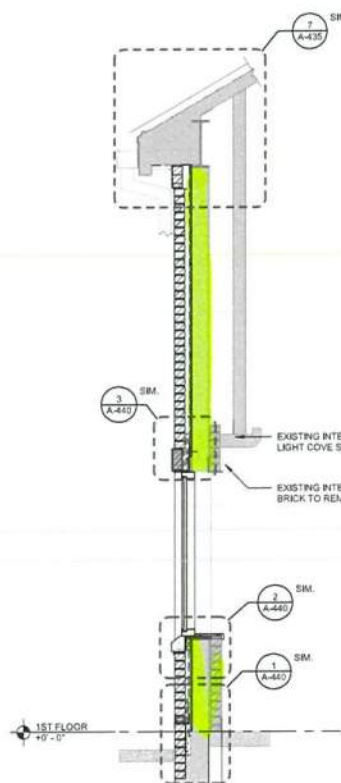

10 SECTION THRU WINDOW SIDE WALL @ VESTIBULES
SCALE: 1/2" = 1'-0"

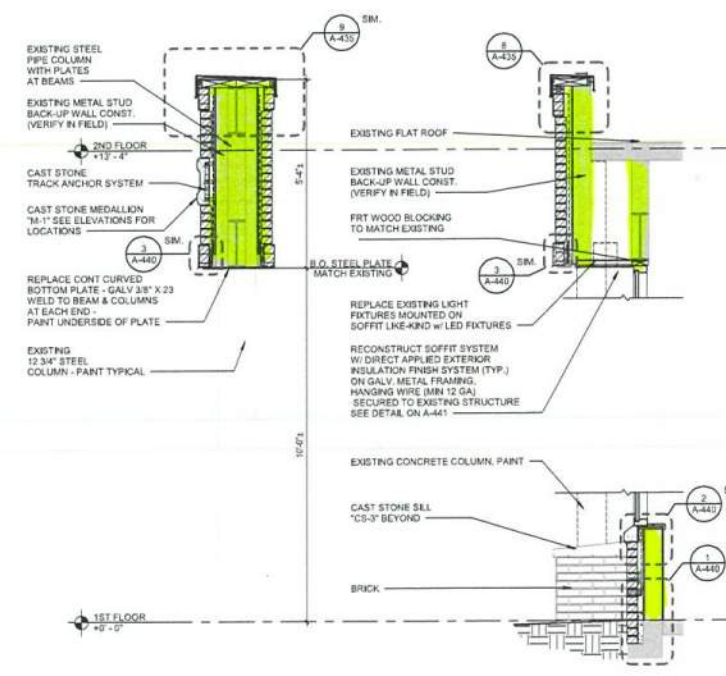

11 SECTION THRU CURVED SOFFIT WALL
SCALE: 1/2" = 1'-0"

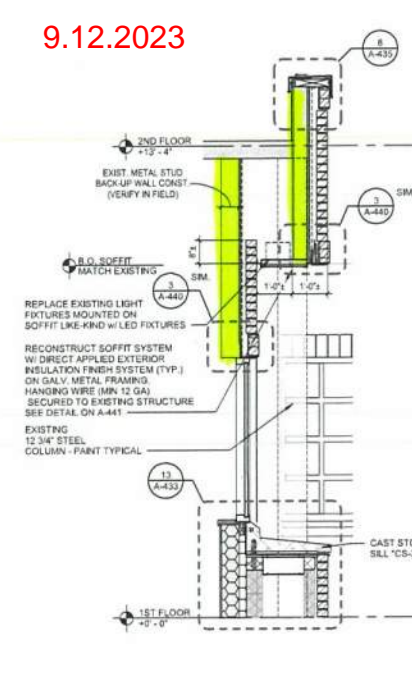

12 WALL SECTION
SCALE: 1/2" = 1'-0"

RFI-003-SK-09
FB-001-SK-09
9.12.2023

USA Architects, Planners and Interiors Design, LTD.
401 DUCHESNEAU BLVD. SUITE 200 - BRUNSWICK, NJ 07002-1908
This Document is the property and copyright of USA Architects for the specified project and shall not be used or reproduced without authorization.

BUILDING ENVELOPE RESTORATION
AT THE
MUNICIPAL BUILDING
FOR THE
TOWNSHIP OF NORTH BRUNSWICK
710 HERMANN ROAD, NORTH BRUNSWICK, MIDDLESEX COUNTY, NJ 08902
BLOCK 213, LOT 7

Drawing Title
WALL SECTIONS, ENLARGED ELEVATIONS & DETAILS


Scale: As indicated USA Project No.: 2023-042
Drawing Date: 05.24.2023 Drawing No.:
Drawn by: KB Checked by: MJB A-433




20 N. Doughty Avenue
Somerville, NJ 08876
t 908.722.2300
f 908.722.7201

usaarchitects.com


Paul R. Swartz, AIA Susan M. Dehart, AIA
Ames T. Christopher, Jr., AIA James W. Kalke, AIA
Peter C. Campiano, AIA Marlene Bernius, AIA
Andrew F. Admitta, AIA

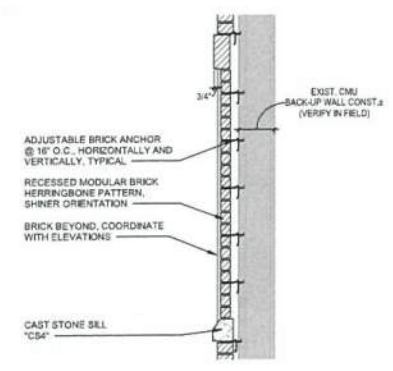


1 RECESSED BRICK SECTION
SCALE: 3/4" = 1'-0"

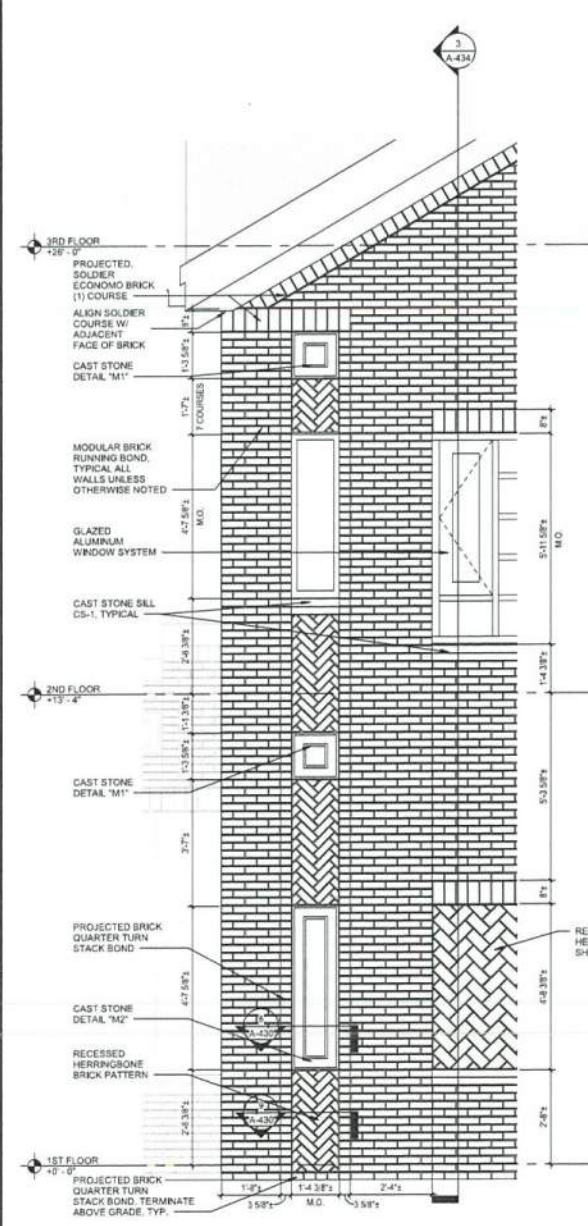


2 SOUTH ELEVATION - ACCENT PANELS
SCALE: 1/2" = 1'-0"

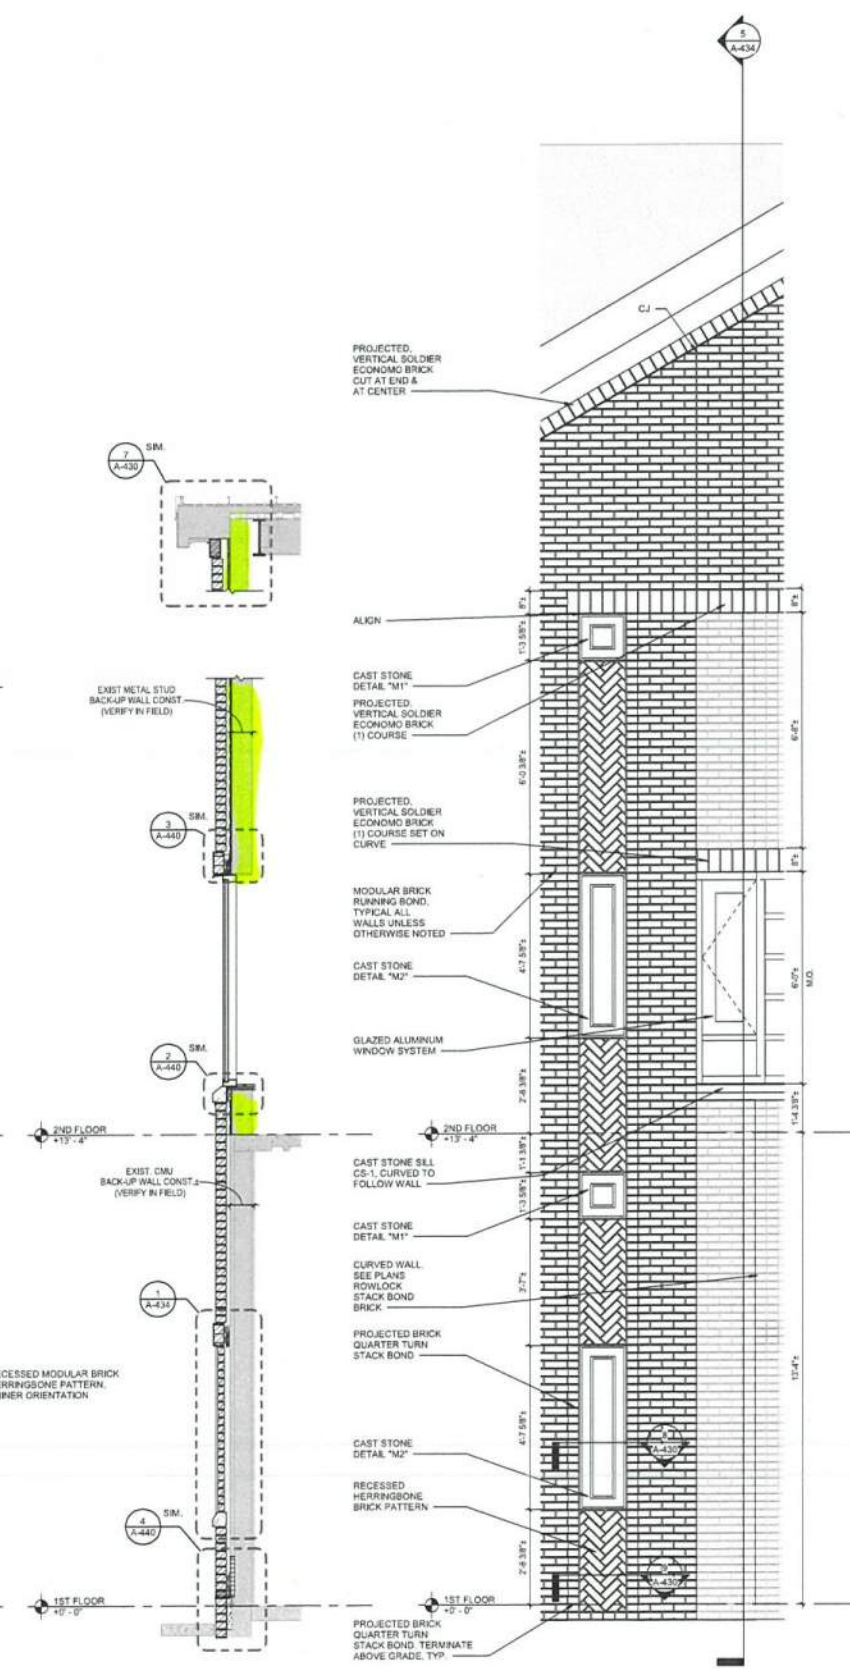


3 SECTION THRU VERTICAL PANEL
SCALE: 1/2" = 1'-0"

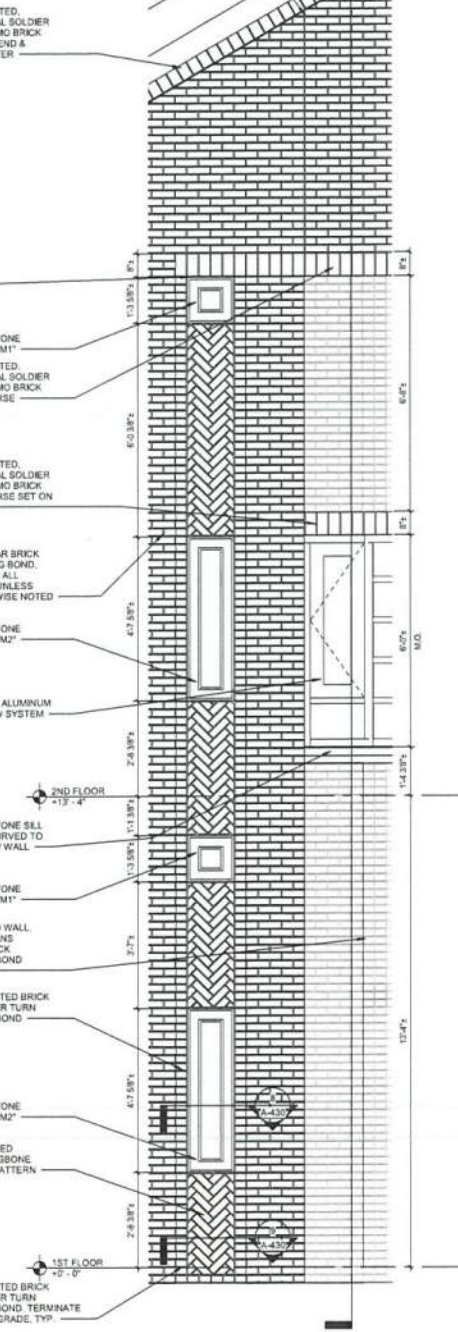

4 SOUTH ELEVATION - ACCENT PANELS
SCALE: 1/2" = 1'-0"

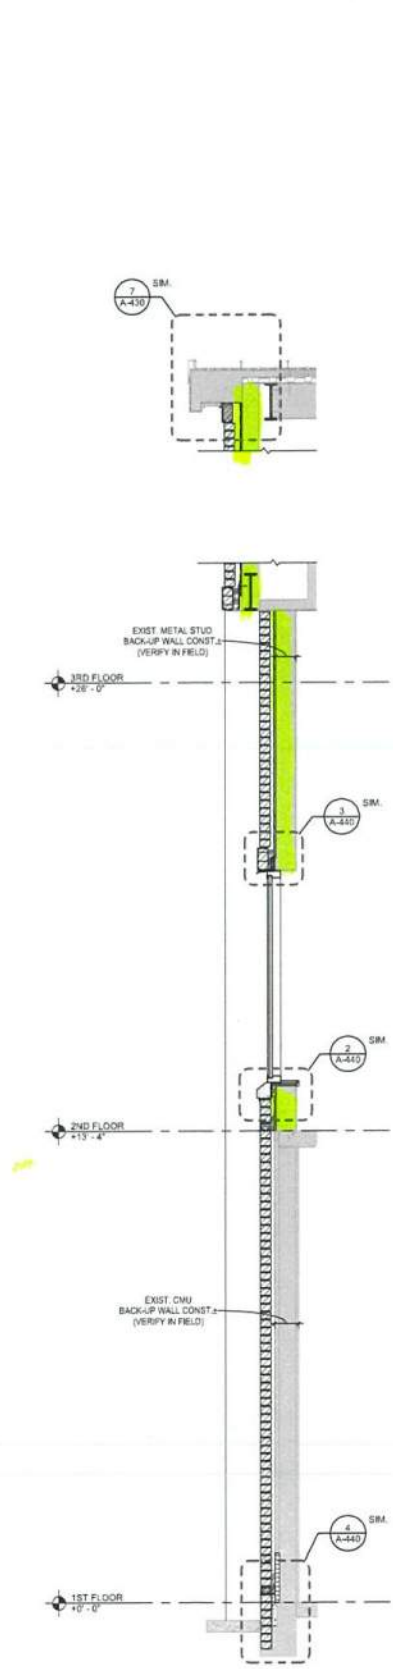

5 SECTION THRU NORTH ELEVATION
SCALE: 1/2" = 1'-0"

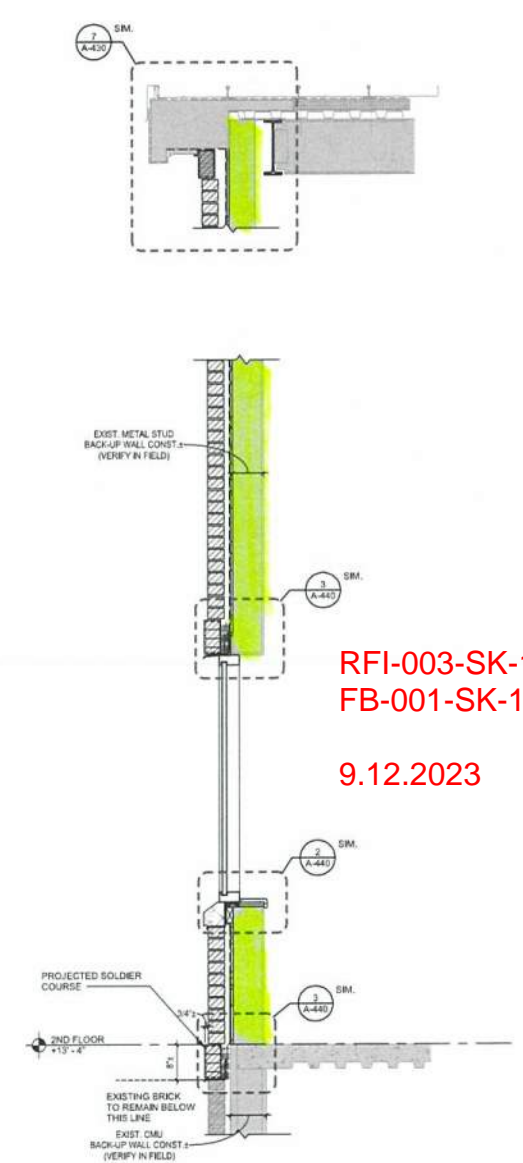

6 SECTION THRU NORTH WALL
SCALE: 3/4" = 1'-0"

RFI-003-SK-10
FB-001-SK-10
9.12.2023

USA Architects, Planners and Interior Designers, LTD.
No. 23A00210000 IN, AN020025, DE, 0140000004 MD, 17044
This document is the property and copyright of USA Architects for the
specified project and shall not be used or reproduced without
authorization.

**BUILDING ENVELOPE
RESTORATION**
AT THE
MUNICIPAL BUILDING
FOR THE
TOWNSHIP OF NORTH BRUNSWICK
716 HERMANN ROAD, NORTH BRUNSWICK,
MIDDLESEX COUNTY, NJ 08902
BLOCK 213, LOT 7

| | | |
|---|-----------------|-------------------|
| No. | Date | Issue or Revision |
| Drawing Title | | |
| WALL SECTIONS, ENLARGED ELEVATIONS & DETAILS | | |
| Scale | USA Project No. | |
| As indicated | 2023-042 | |
| Drawing Date | Drawing No. | |
| 05.24.2023 | A-434 | |
| Drawn by | Checked by | |
| KB | MJB | |




20 N. Doughty Avenue
Somerville, NJ 08876
t 908.722.2300
f 908.722.7201



usaarchitects.com

Paul R. Swartz, AIA
Armand T. Drostoski Jr., AIA
Peter C. Conditore, AIA
Andrew P. Adamo, AIA


Sean M. DeHart, AIA
James McAuliffe, AIA
Markene Santos, AIA

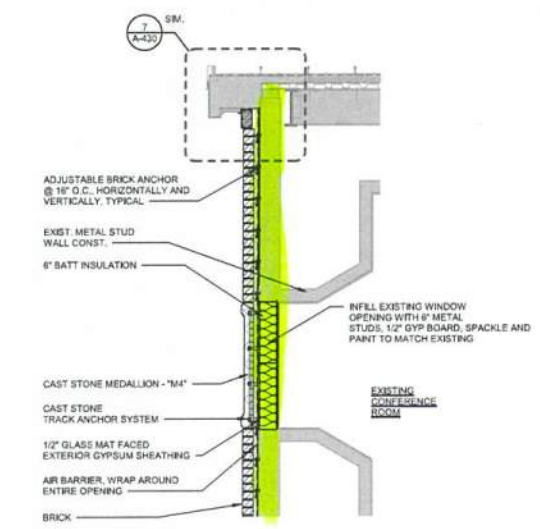


3 CIRCULAR WINDOW INFILL
SCALE: 1/2" = 1'-0"

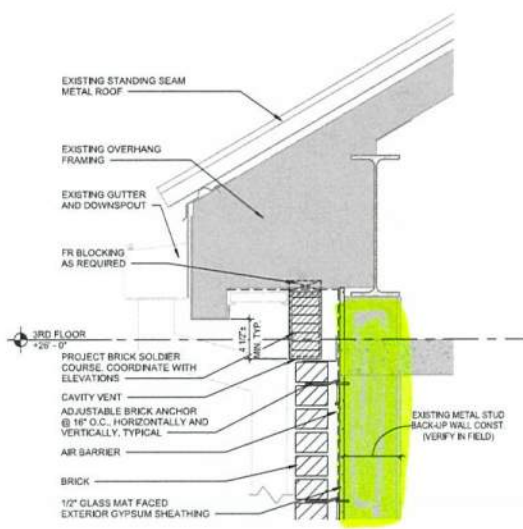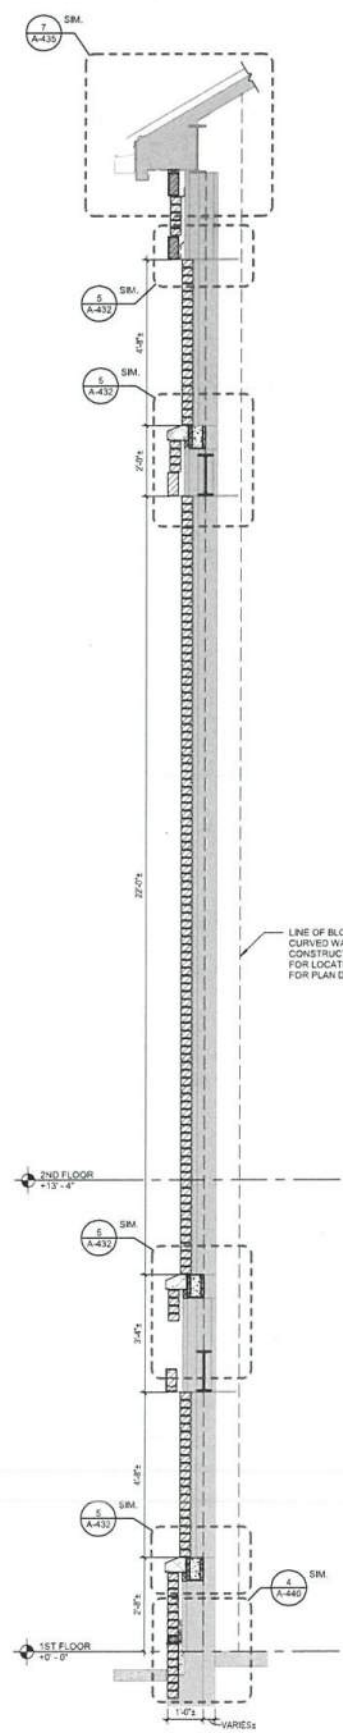


7 TYPICAL SECTION DETAIL
SCALE: 1 1/2" = 1'-0"

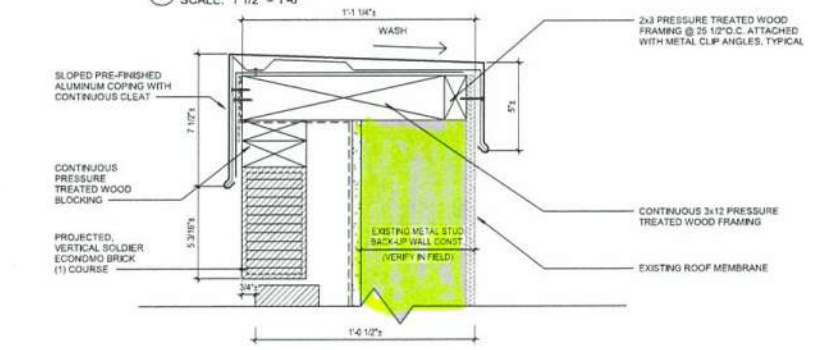


8 TYPICAL PARAPET METAL COPING DETAIL
SCALE: 3" = 1'-0"

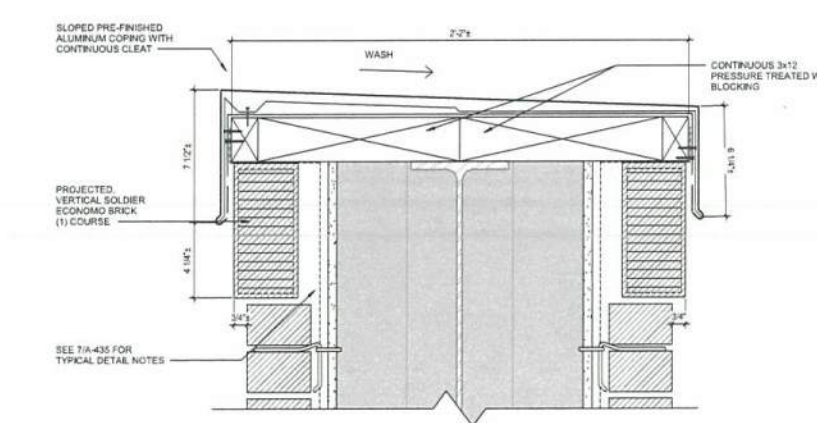

9 METAL COPING DETAIL
SCALE: 3" = 1'-0"

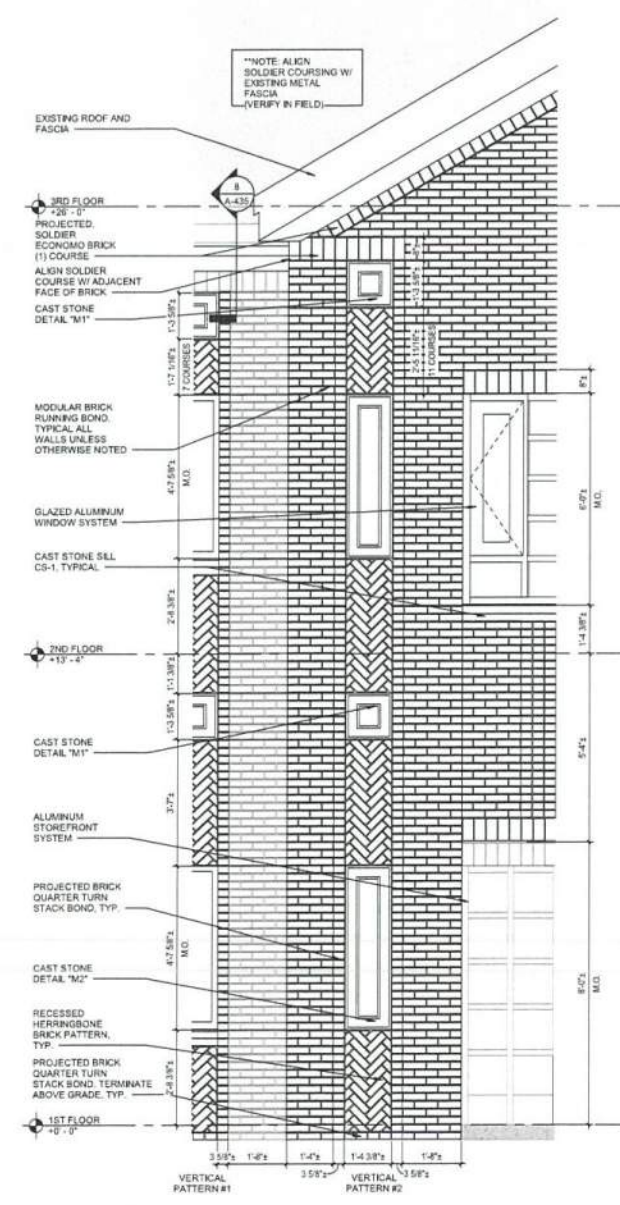

1 ENLARGED WEST ELEVATION
SCALE: 1/2" = 1'-0"

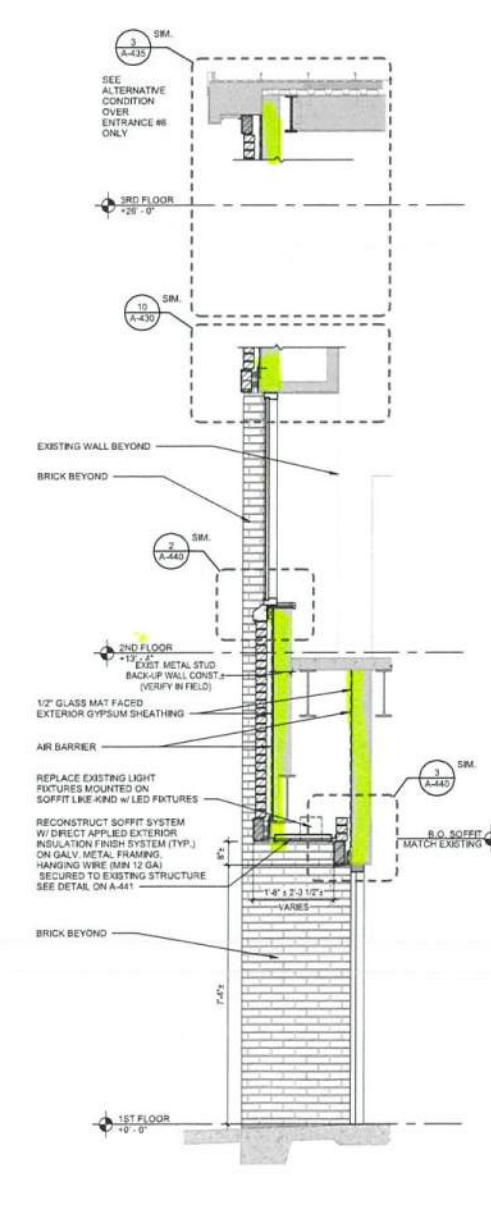

2 WALL THRU ENTRANCE & CURVED WALL ABOVE
SCALE: 1/2" = 1'-0"

4 SECTION THRU NORTH & WEST WALLS OF ELEVATOR #2
SCALE: 1/2" = 1'-0"

RFI-003-SK-11
FB-001-SK-11
9.12.2023

USA Architects, Planners and Interior Designers, LTD.
N.J. 2400010100 N. ARDENWOOD, DE. ST 4000104 PFD 13444
This document is the property and copyright of USA Architects for the specified project and shall not be used or reproduced without authorization.

BUILDING ENVELOPE RESTORATION
AT THE
MUNICIPAL BUILDING
FOR THE
TOWNSHIP OF NORTH BRUNSWICK
710 HERMANN ROAD, NORTH BRUNSWICK,
MIDDLESEX COUNTY, NJ 08902
BLOCK 213, LOT 7

| | | |
|--|-----------------------------|-------------------|
| No. | Date | Drawn or Modified |
| Drawing Title WALL SECTIONS, ENLARGED ELEVATIONS & DETAILS | | |
| Scale As indicated | USA Project No. 2023-042 | Drawing No. |
| Drawing Date 05.24.2023 | Drawn By KB | Checked By MJB |
| | | A-435 |



KAMCO SUPPLY CORP.
80 21st Street
Brooklyn, NY 11232
(718) 768-1234

KAMCO SUPPLY CORP.
153 Tenth Ave.
New York, NY 10011
(212) 736-7350

KAMCO SUPPLY CORP.
301 Robbins Lane
Syosset, NY 11791
(516) 935-8660

KAMCO SUPPLY OF NJ, LLC
845 East 25th Street
Paterson, NJ 07513
(973) 247-1234

KAMCO SUPPLY BRONX LLC
2401 Gleason Avenue
Bronx, NY 10462
(718) 495-1234

Click here for Product News/Promos!!

QUOTATION

Ship From
KAMCO SUPPLY OF NJ -PATERSON
845 E. 25TH STREET
PATERSON NJ 07513

Order Number
CC0R2/00

SOLD BROCKWELL & CARRINGTON
TO: CONTRACTORS, INC.
1 COMO COURT
TOWACO NJ 07082

SHIP NORTH BRUNSWICK MUNICIPAL
TO: .

Co/Cust No
41/82691

Order Date
9/27/23


Req Ship
12/25/23

OC #200

| | | | |
|----------------------|--------------------|------------------------------------|------------------------|
| Customer P.O. Number | Ship Via PICKUP | Sales Representative Gary Bruno | Entered By DBENNETT |
|----------------------|--------------------|------------------------------------|------------------------|

| Item Number/Description | Ordered | U/M | Bill Units | U/M | Sell Price | Total |
|---|---------|-----|------------|-----|------------|-----------|
| 6x16x48 F&SG PLUS R24 *** INSULATION 24 BAGS PER PALLET; FULL PALLETS ONLY *** | 1296.00 | PKG | 1296.00 | PKG | 36.694 | 47,555.42 |

| | | | | | | |
|--|-------------------|---------------|---------------------|---------------|----------------|----------------------|
| 12EXP48 | 800.00 | PC | 27520.00 | SF | 920 | 25,310.40 |
| 1/2"X4X8 EXTERIOR EXTENDED EXPO SURE SHEATHING (PURPLE) NAT GYP | | | | | | |
| 50EXP48 | 860.00 | PC | 27520.00 | SF | 950 | 26,144.00 |
| 5/8"X4X8 EXTERIOR EXTENDED EXPO SURE SHEATHING (PURPLE) NAT GYP | | | | | | |
| *** 1/2 EXP MAY REQUIRE MINIMUMS *** | | | | | | |

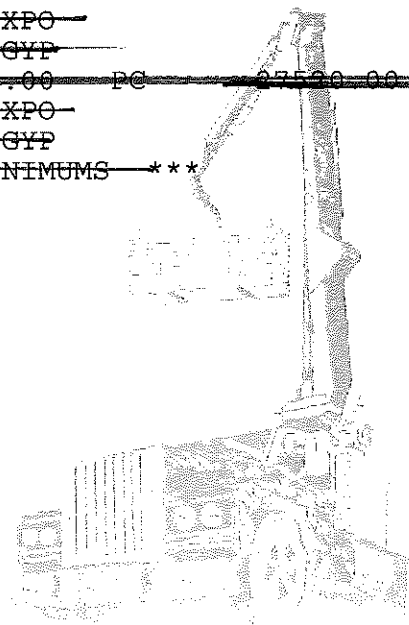

| | | |
|-------|------------------------|------------|
| N/A → | Subtotal | 99,017.82 |
| | Sales Tax(3.313%) | 3,280.46 |
| | Order Total | 102,298.28 |
| | Deposit | |
| | Balance Due from Order | 102,298.28 |

Total Line Items 3 This Quotation Expires 10/27/23

SPECIAL ORDERS NON CANCELLABLE, NON REFUNDABLE, NON RETURNABLE