


OWNER:  
 PIOLI PROPERTIES LLC  
 322 COMMERCIAL AVE, STE 201  
 PALISADES PARK, NJ 07650

DESIGNER:  
**Pioli**  
 322 COMMERCIAL AVENUE, SUITE 201  
 PALISADES PARK, NEW JERSEY 07650  
 TEL 201 944 7755  
 FAX 201 944 7785  
 EMAIL info@piolidesign.com

NOTES:  
 \_\_\_\_\_  
 \_\_\_\_\_  
 \_\_\_\_\_  
 \_\_\_\_\_  
 \_\_\_\_\_  
 \_\_\_\_\_  
 \_\_\_\_\_

KEY MAP:  
 \_\_\_\_\_  
 \_\_\_\_\_  
 \_\_\_\_\_

PROJECT ADDRESS:  
 360 GEORGES ROAD,  
 NORTH BRUNSWICK, NJ 08901  
 PARKING SPACE



PROJECT:  
 INTERIOR ALTERATION TO  
 EXISTING BUILDING  
 AT 360 GEORGES ROAD

DRAWING TITLE:  
 RESTAURANT EXPANSION

PROJECT NUMBER:  
 DATE: 3/21/2021  
 DRAWN BY: PIOLI DESIGN  
 CHECKED BY: Cheker

SCALE: AS NOTED