


EXISTING MAIN LEVEL PLAN

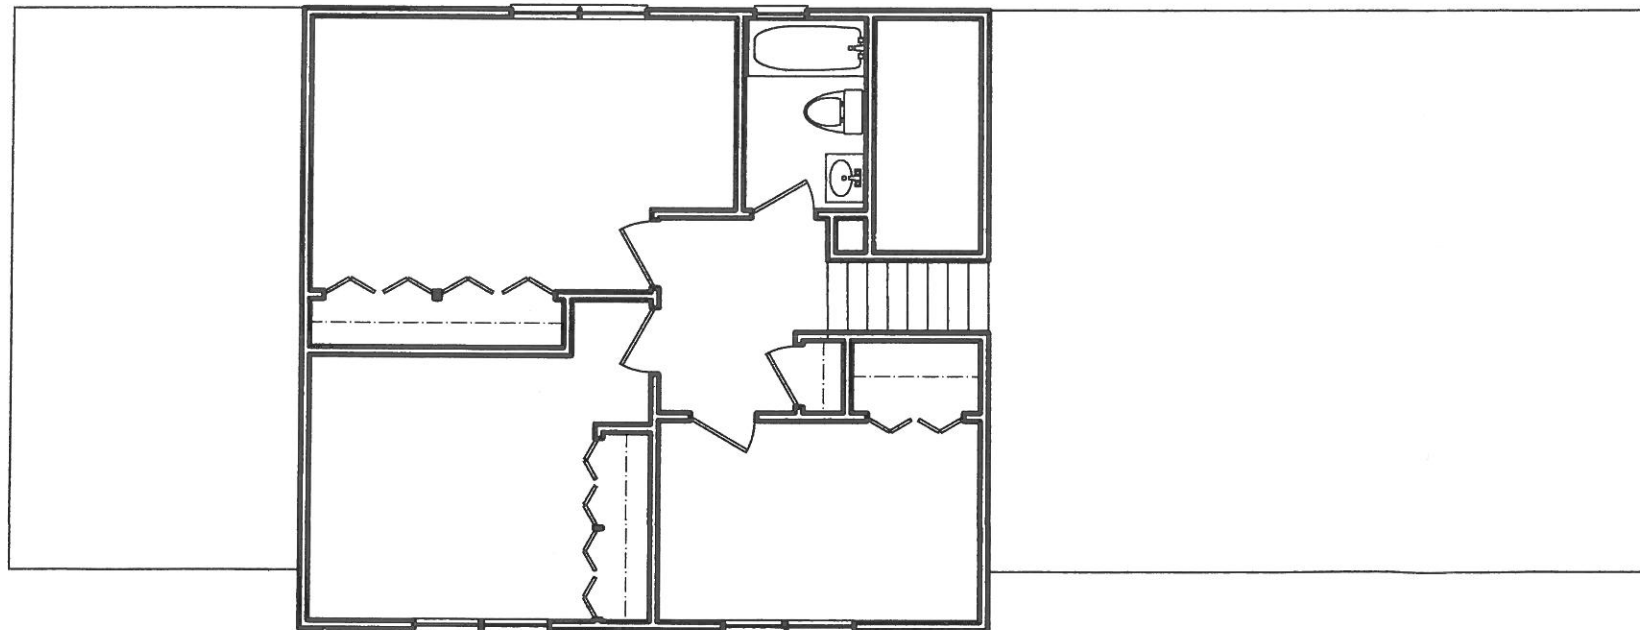


EXISTING UPPER LEVEL PLAN

J.D.R. CONSULTANTS

TAD HYRKO
9 TERRY AVENUE SOUTH RIVER, N.J.

PAUL J. ROBEK

9 AUER COURT, SUITE G
EAST BRUNSWICK, N.J. 08816
PHONE : (732) 419-8400

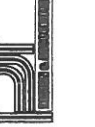

These drawings, or parts thereof, may not be reproduced in any form, by any method, for any purpose, without the prior written consent from ARCHITECT.

These drawings shall be used for the specific project location indicated within the Title Block, and shall not be used at any other location without prior consent from the ARCHITECT.

EXT'G PLANS

PROJECT :

**REMODEL FOR:
FIOTAKIS
RESIDENCE**


**256 DALLAS
ROAD**

**NORTH
BRUNSWICK
NEW JERSEY**

SUBMISSION :

DATE	REVISIONS	BY	CHKD

DATE	2-21-22
SCALE	AS NOTED
DRWN BY	C.C.P.
CHKD BY	P.J.R.
JOB NO	220-589
DRWG NO	1 of 8

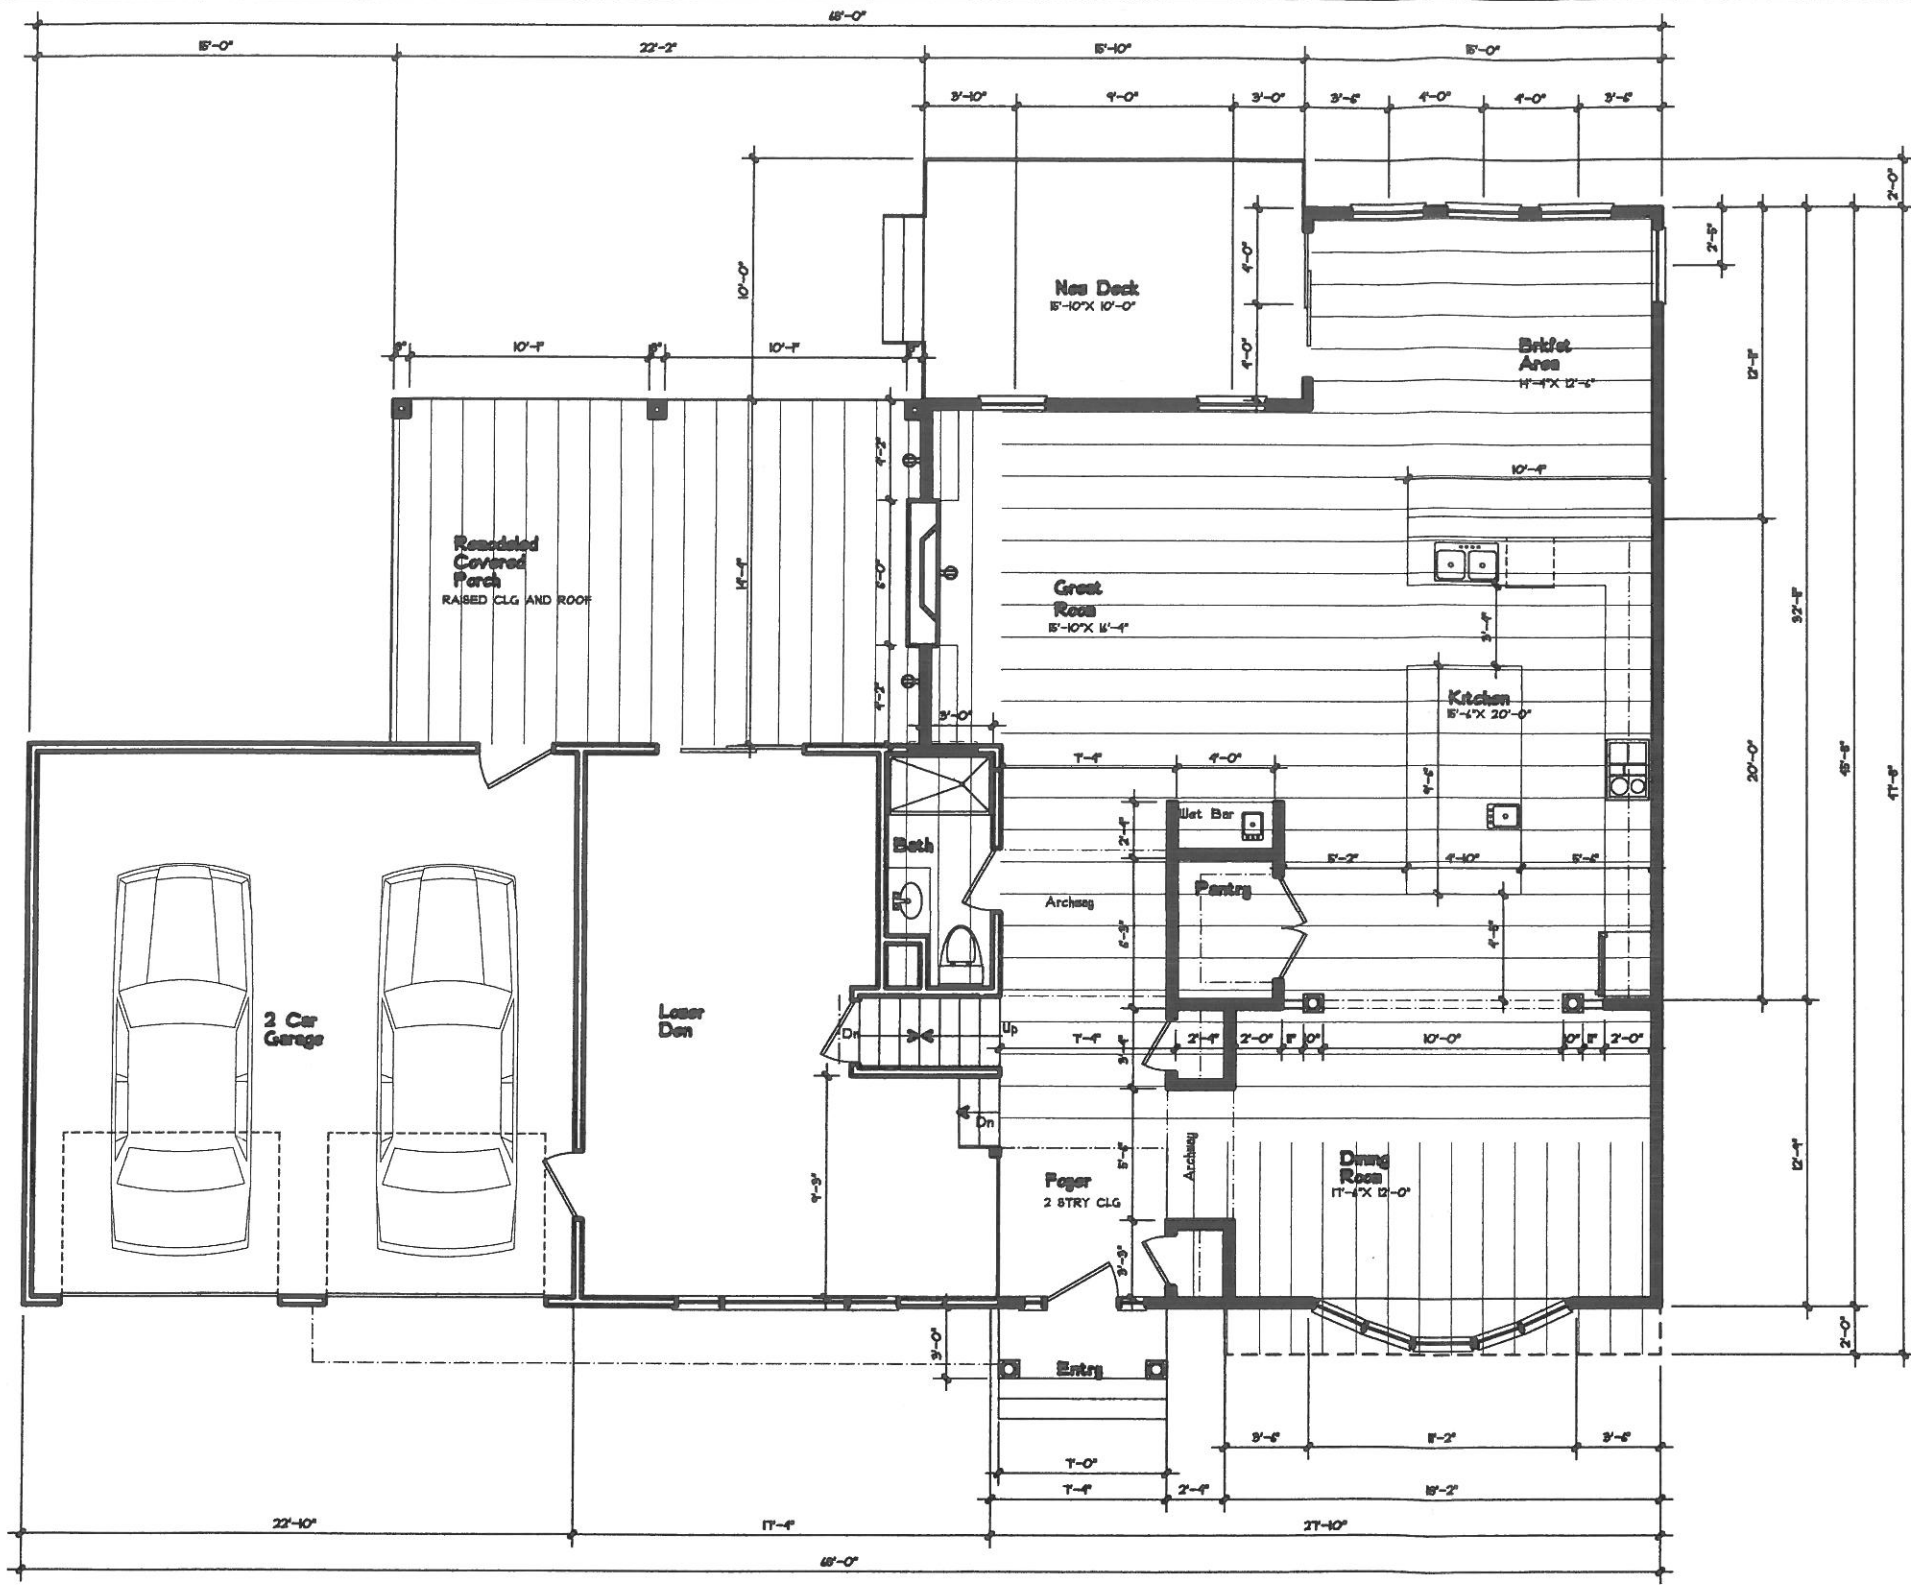

PROPOSED MAIN LEVEL PLAN

J.D.R. CONSULTANTS
 TAD HYRNO
 9 TERRY AVENUE SOUTH RIVER, N.J.
PAUL J. ROBEK
 8 AUBER COURT, SUITE G
 EAST BRUNSWICK, N.J. 08816
 PHONE: (732) 413-8400

These drawings, or parts thereof, may not be reproduced in any form, by any method, for any purpose, without the prior written consent from ARCHITECT.

These drawings shall be used for the specific project location indicated within the Title Block, and shall not be used at any other location without prior consent from the ARCHITECT.

MAIN LEVEL PLAN

PROJECT :
REMODEL FOR:
FIOTAKIS
RESIDENCE


256 DALLAS
ROAD

NORTH
BRUNSWICK
NEW JERSEY

SUBMISSION :

DATE	REVISIONS	BY	CHKD

DATE	2-21-22
SCALE	AS NOTED
DRWN BY	C.C.P.
CHKD BY	P.J.R.
JOB NO	220-589
DRWG NO	2 of 8

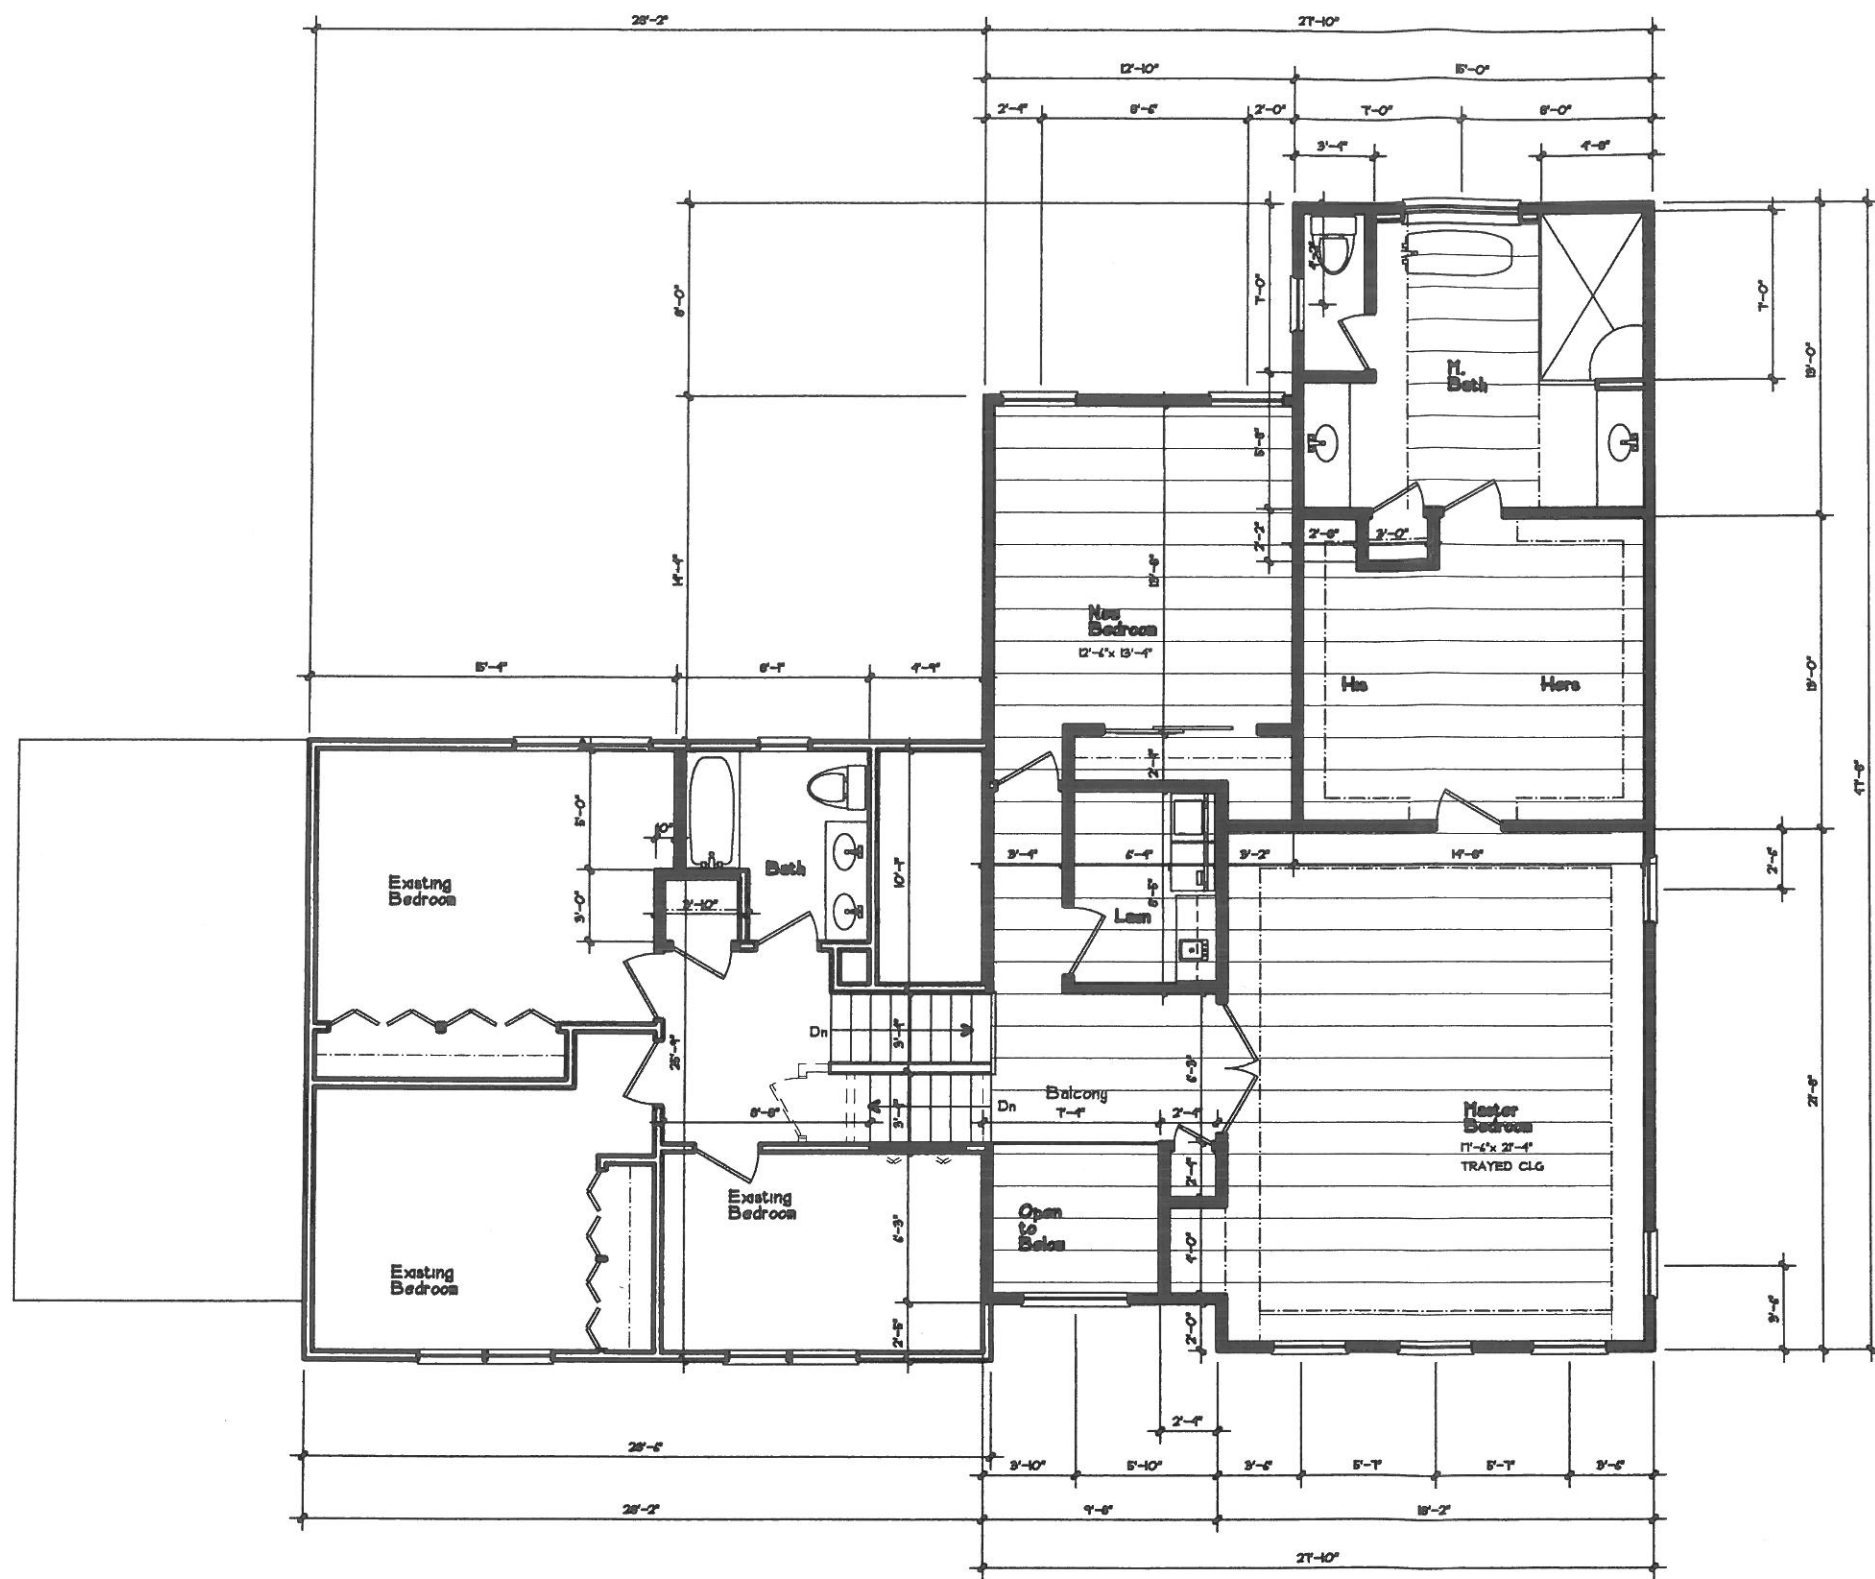


PROPOSED UPPER LEVEL PLAN

J.D.R. CONSULTANTS

TAD HYRMOG
9 TERRY AVENUE SOUTH RIVER, N.J.

PAUL J. ROBEK
8 AUER COURT, SUITE G
EAST BRUNSWICK, N.J. 08814
PHONE : 1732-413-8400

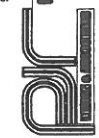

These drawings, or parts thereof, may not be reproduced in any form, by any method, for any purpose, without the prior written consent from ARCHITECT.

These drawings shall be used for the specific project location indicated within the Title Block, and shall not be used at any other location without prior consent from the ARCHITECT.

UPPER LEVEL PLAN

PROJECT :
REMODEL FOR:
FIOTAKIS
RESIDENCE

256 DALLAS
ROAD

NORTH
BRUNSWICK
NEW JERSEY

SUBMISSION :

DATE	REVISIONS	BY	CHKD

DATE	2-21-22
SCALE	AS NOTED
DRWN BY	C.C.P.
CHKD BY	P.J.R.
JOB NO	220-589
DRWG NO	3 of 8

A-3



FRONT ELEVATION

8" dia COLUMNS
 PROVIDE STEPS TO
 GRADE AS NOTED
 STANDING SEAM METAL
 ROOF ON 1/2" CDX



REAR ELEVATION

PROVIDE STEPS TO
 GRADE AS NOTED
 8"x8" COLUMNS

J.D.R. CONSULTANTS
 TAD HYRMOG
 9 TERRY AVENUE SOUTH RIVER, N.J.

PAUL J. ROBEK
 8 ALIER COURT, SUITE G
 EAST BRUNSWICK, N.J. 08814
 PHONE: (732) 435-8100

These drawings, or parts thereof, may not be reproduced in any form, by any method, for any purpose, without the prior written consent from ARCHITECT.

These drawings shall be used for the specific project location indicated within the Title Block, and shall not be used at any other location without prior consent from the ARCHITECT.

EXTERIOR ELEV'S
PROJECT :
REMODEL FOR:
FIOTAKIS
RESIDENCE

256 DALLAS
ROAD

NORTH
BRUNSWICK
NEW JERSEY

SUBMISSION :

DATE	REVISIONS	BY	CHKD

DATE	2-21-22
SCALE	AS NOTED
DRWN BY	C.C.P.
CHKD BY	P.J.R.
JOB NO	220-589
DRWG NO	4 of 8

