

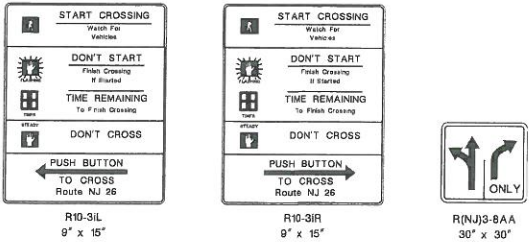



SIGN LEGEND

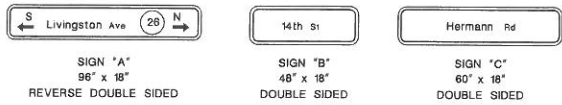

- | | | |
|--------|-----------------|-----------|
| R3-1 | NO RIGHT TURN | 24" x 24" |
| R3-2 | NO LEFT TURN | 24" x 24" |
| R5-1 | DO NOT ENTER | 36" x 36" |
| R6-1L | ONE WAY (LEFT) | 36" x 12" |
| R6-1R | ONE WAY (RIGHT) | 36" x 12" |
| S1-1 | SCHOOL | 36" x 36" |
| W4-2 | LANE ENDS | 36" x 36" |
| W9-1 | RIGHT LANE ENDS | 36" x 36" |
| W16-9P | AHEAD | 24" x 12" |

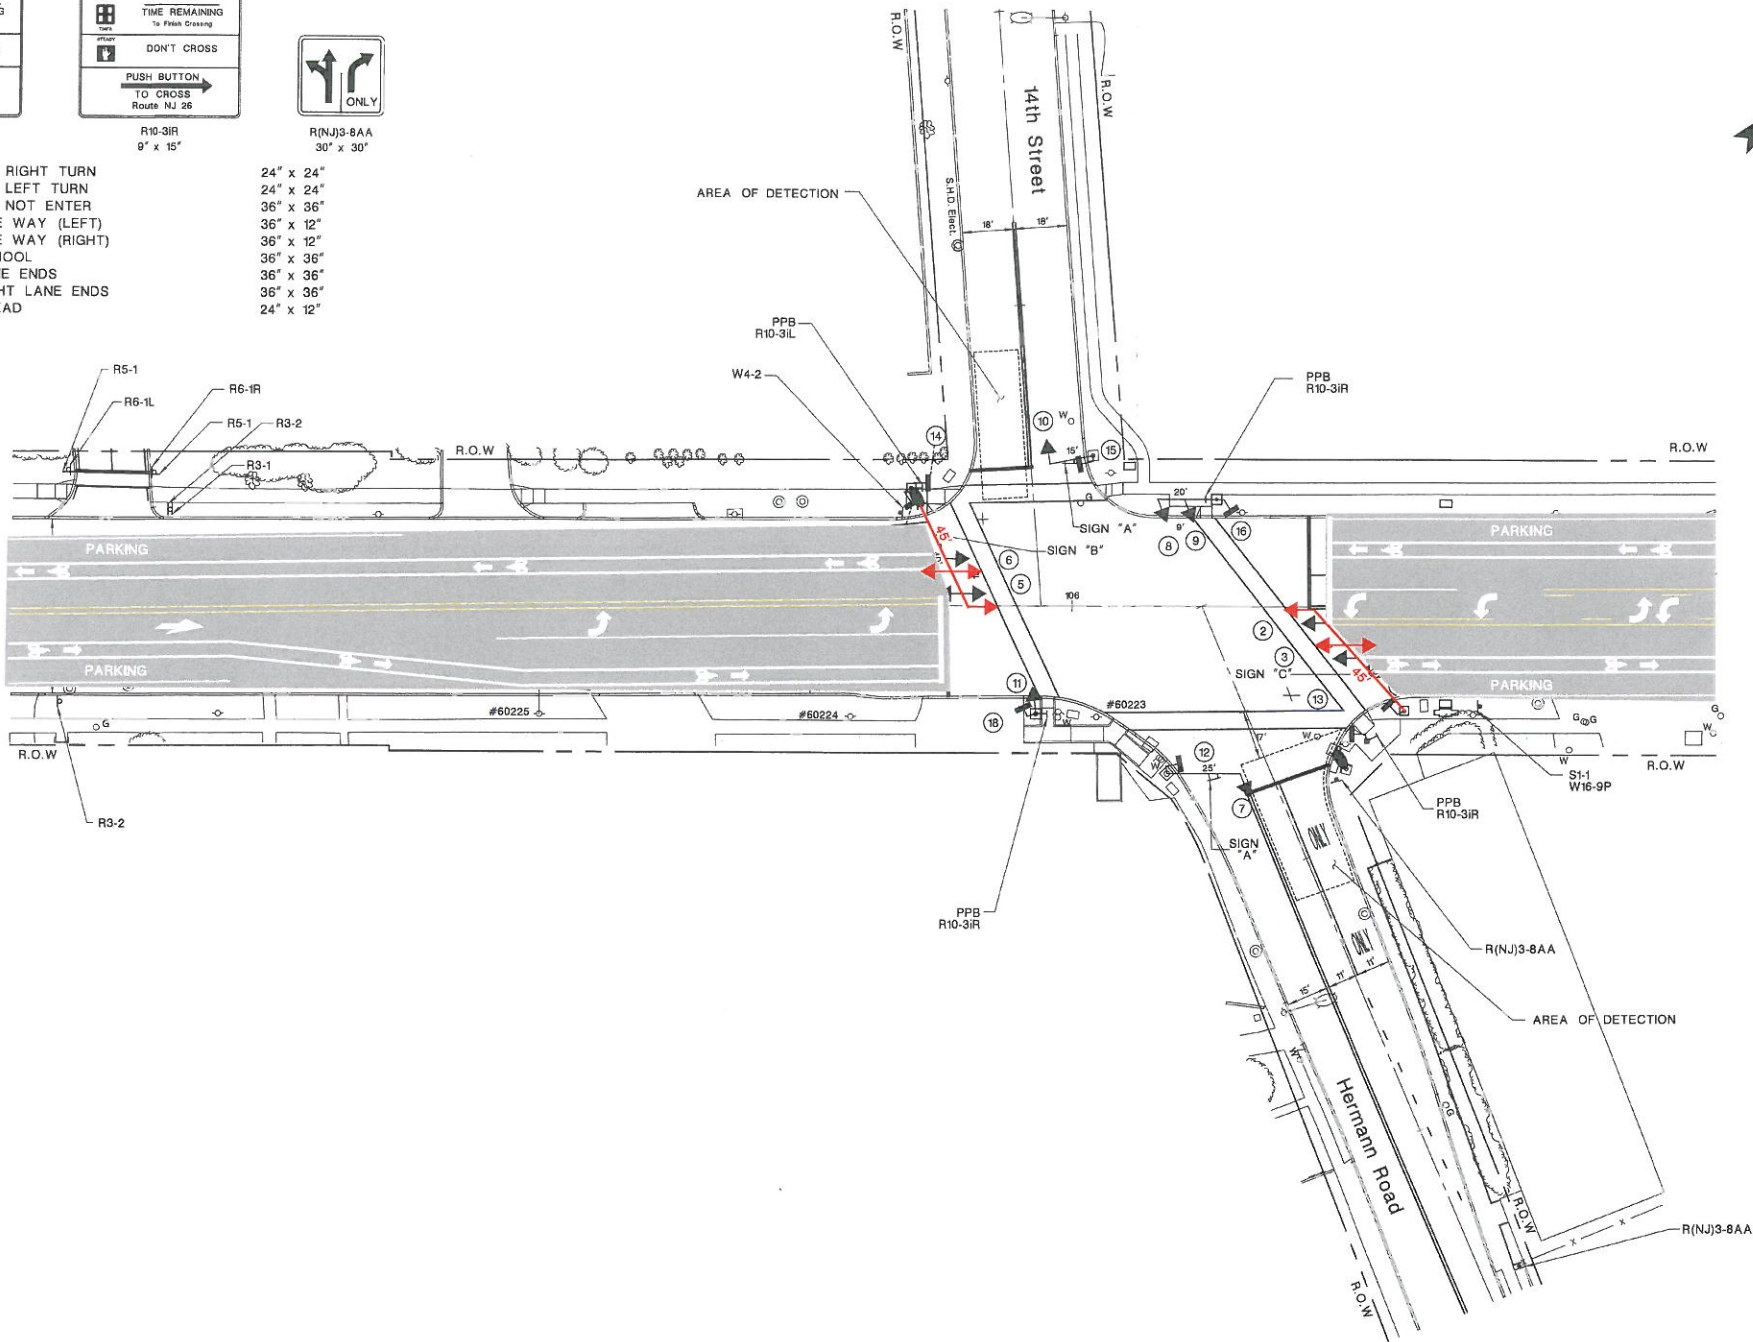

SIGNAL LEGEND

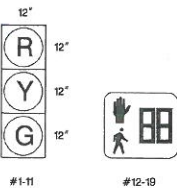


NOTE
SIGNAL HEAD #11 IS TO BE MOUNTED
AT A HEIGHT OF 12 FEET.




NEW JERSEY DEPARTMENT OF TRANSPORTATION BUREAU OF TRAFFIC ENGINEERING TRAFFIC SIGNAL INSTALLATION			
ROUTE 26 (LIVINGSTON AVE) AND HERMANN ROAD / 14TH STREET			
MUNICIPALITY NORTH BRUNSWICK TOWNSHIP COUNTY MIDDLESEX			
DESIGN AUTHORIZED - BUREAU OF TRAFFIC ENGINEERING		DATE	
SUBMITTED	DRAWN	SCALE:	
CHECKED	CHECKED	1" = 30'	
AUTHORIZED	TS		

REVISION	DESCRIPTION	CADD	BY	C'D	DATE


SIGN LEGEND

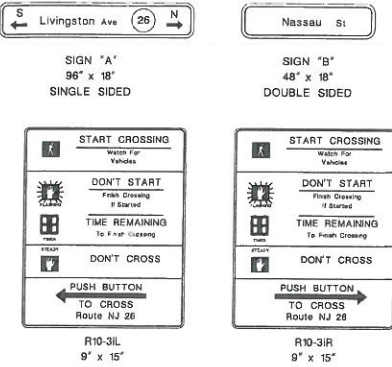

W4-2 LANE ENDS
W9-1 RIGHT LANE ENDS

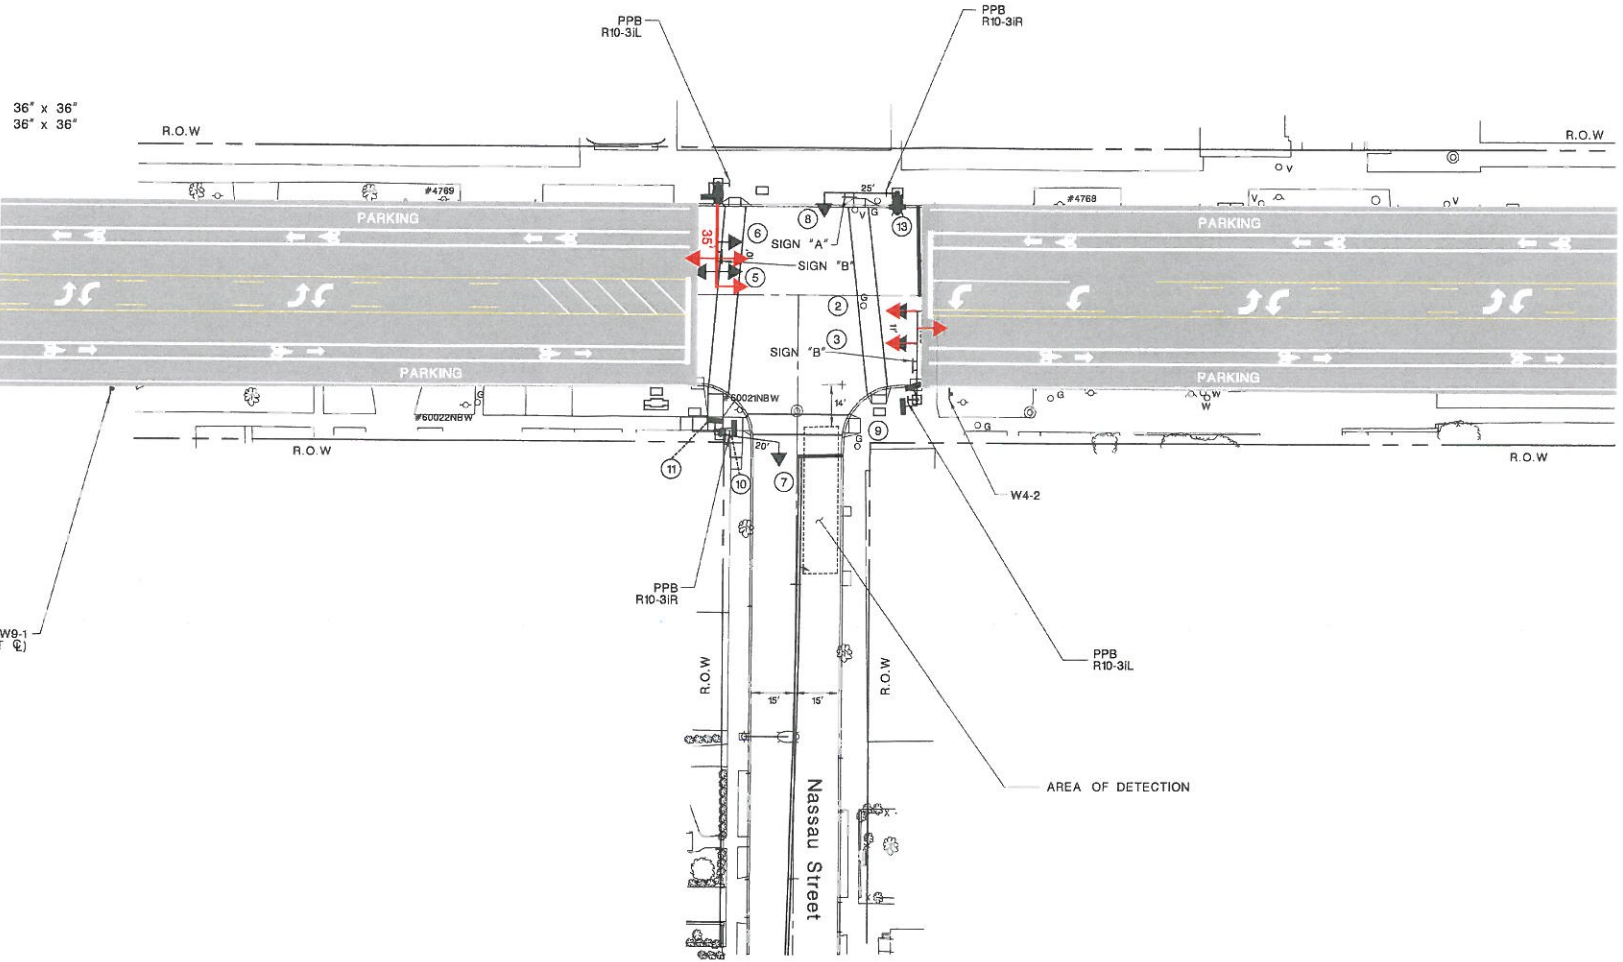

SIGNAL LEGEND

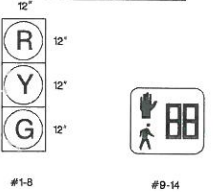

NEW JERSEY DEPARTMENT OF TRANSPORTATION BUREAU OF TRAFFIC ENGINEERING TRAFFIC SIGNAL INSTALLATION	
ROUTE 26 (LIVINGSTON AVE) AND NASSAU STREET	
MUNICIPALITY NORTH BRUNSWICK TOWNSHIP COUNTY MIDDLESEX	
DESIGN AUTHORIZED - BUREAU OF TRAFFIC ENGINEERING DATE	
SUBMITTED	DRAWN
CHECKED	CHECKED
AUTHORIZED	TS
SCALE: 1"=30'	
23	

REVISION	DESCRIPTION	CADD	BY	C/K'D	DATE