

Figure 1 - Network Circulation Conceptual Elements

Township of North Brunswick
Master Plan 2006



Circulation Element



Figure 2 - Hartland Commons Extension

Township of North Brunswick

Master Plan 2006

Not to Scale



Circulation Element



Figure 3 - Cozzens Lane Network (Phase A)

Township of North Brunswick

Master Plan 2006

Not to Scale



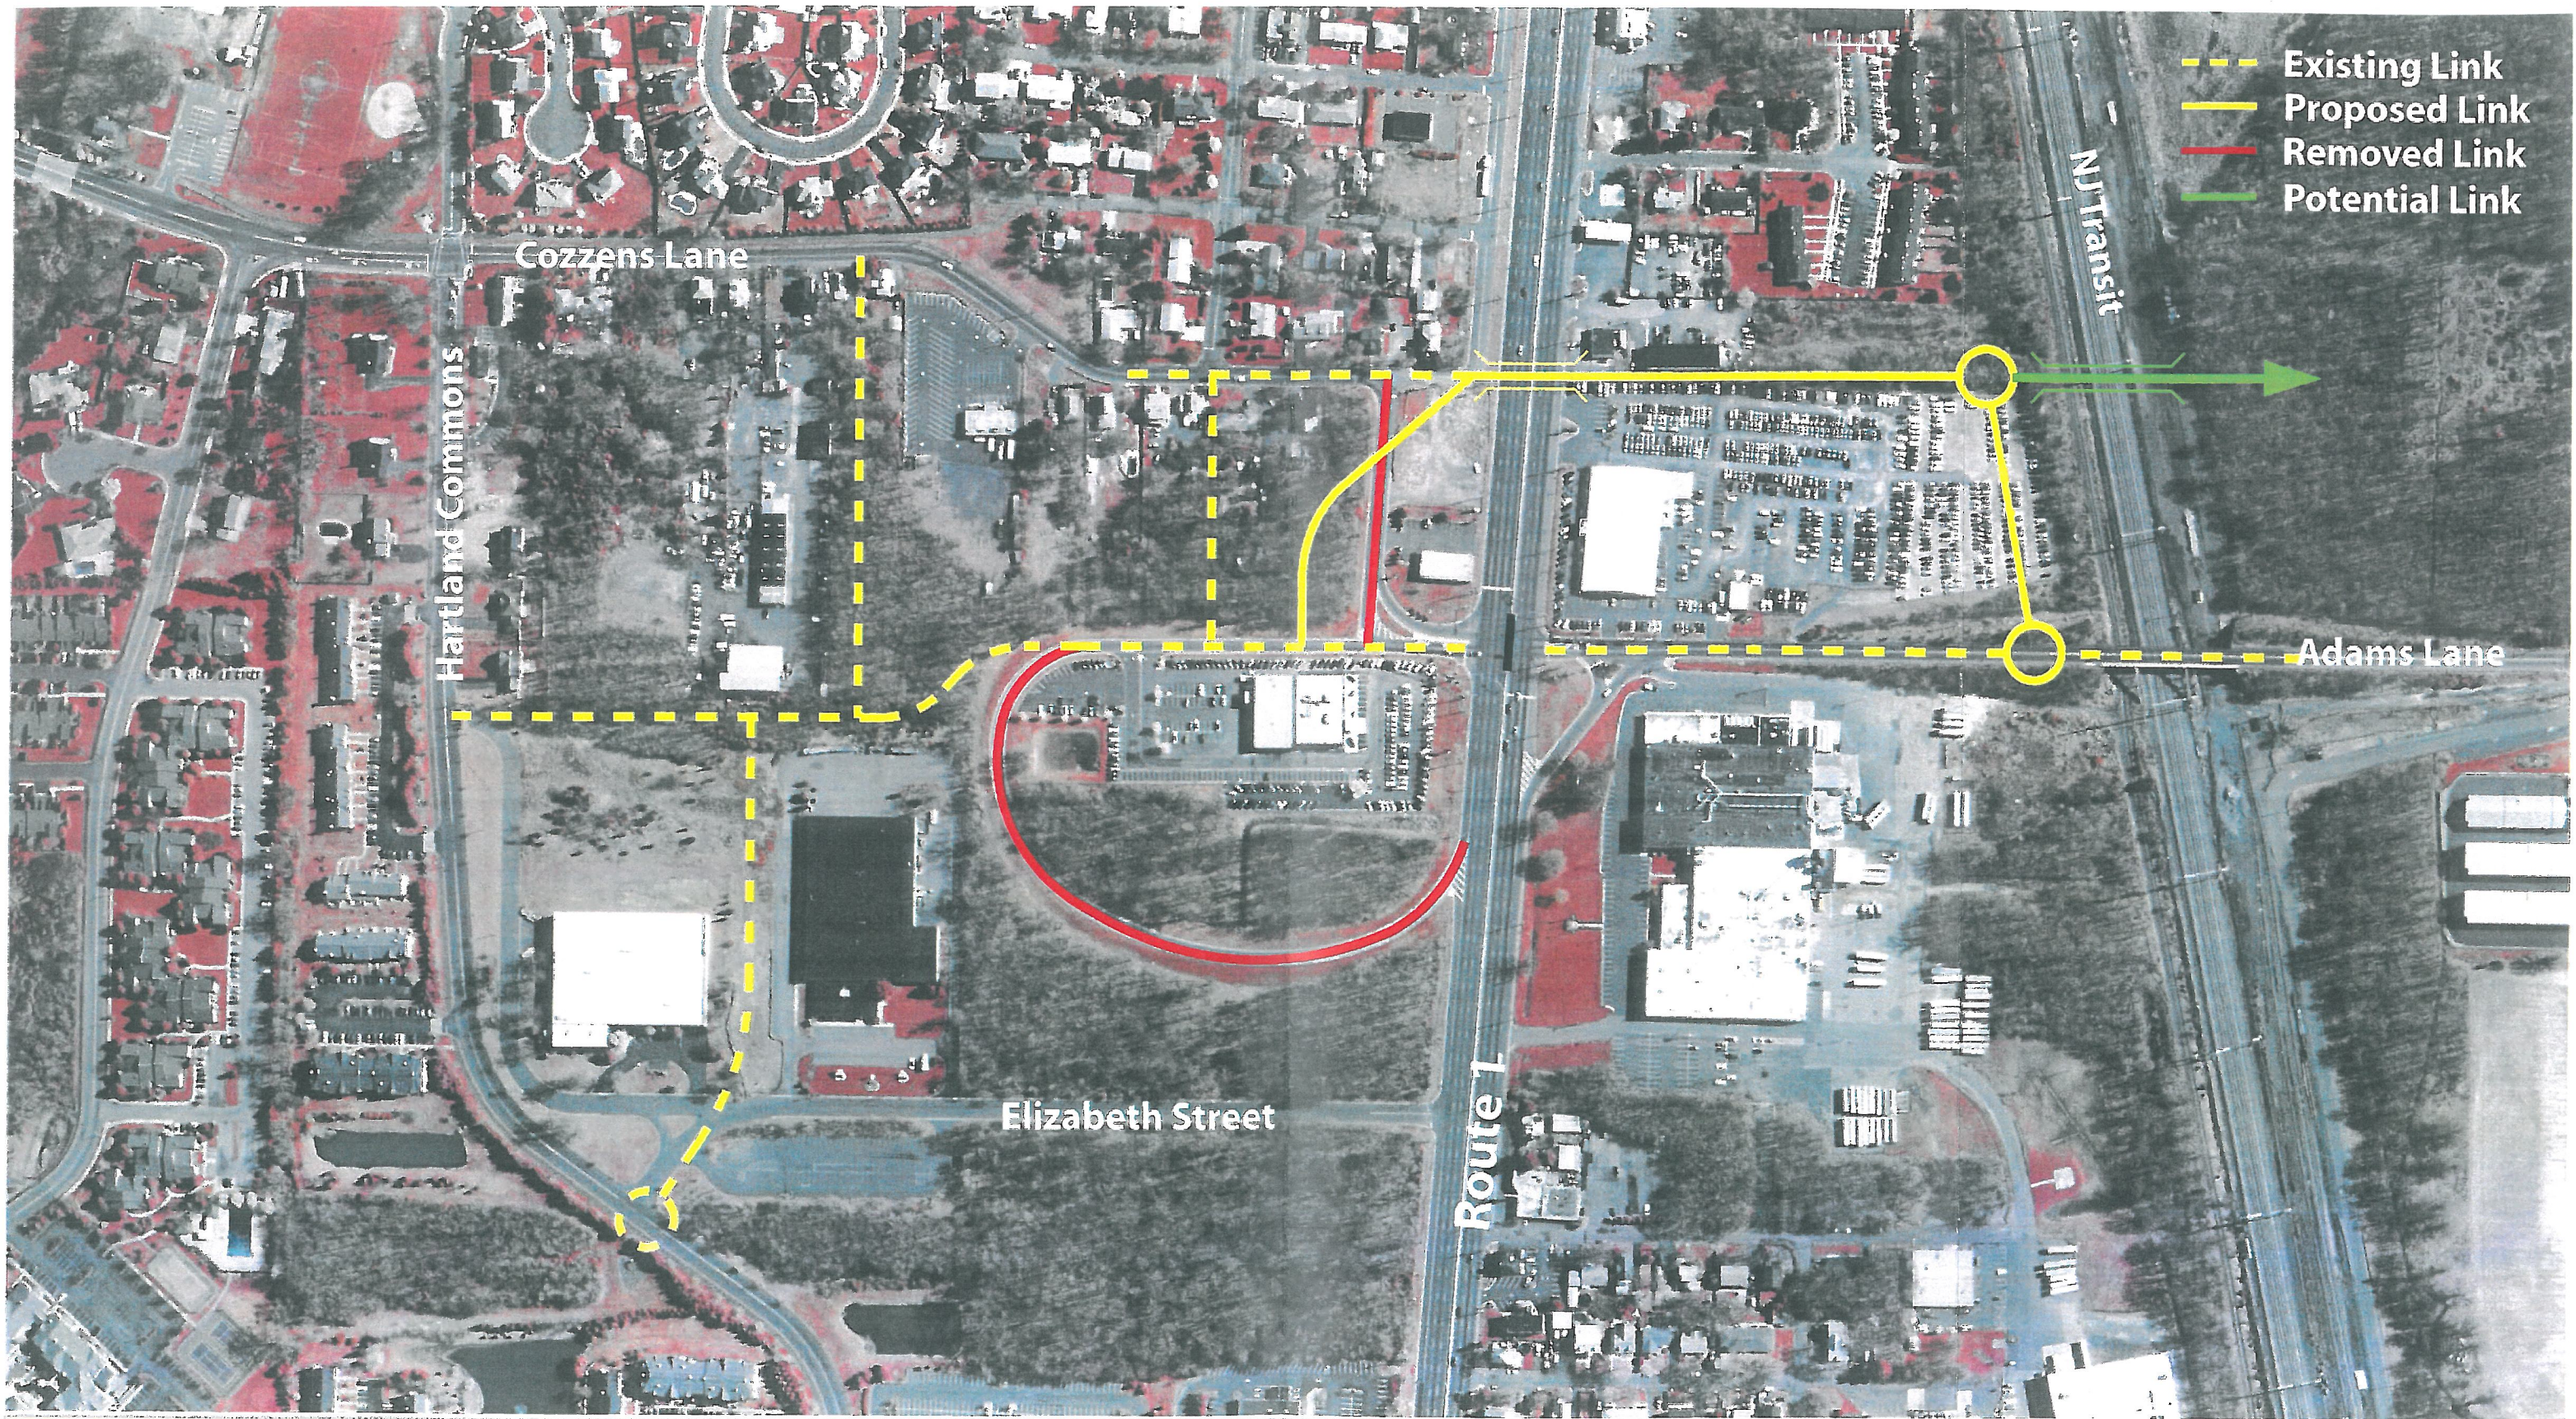


Figure 4 - Cozzens Lane Network (Phase B)

Township of North Brunswick
Master Plan 2006

Not to Scale





Figure 5 - Central Network

Township of North Brunswick

Master Plan 2006

Not to Scale



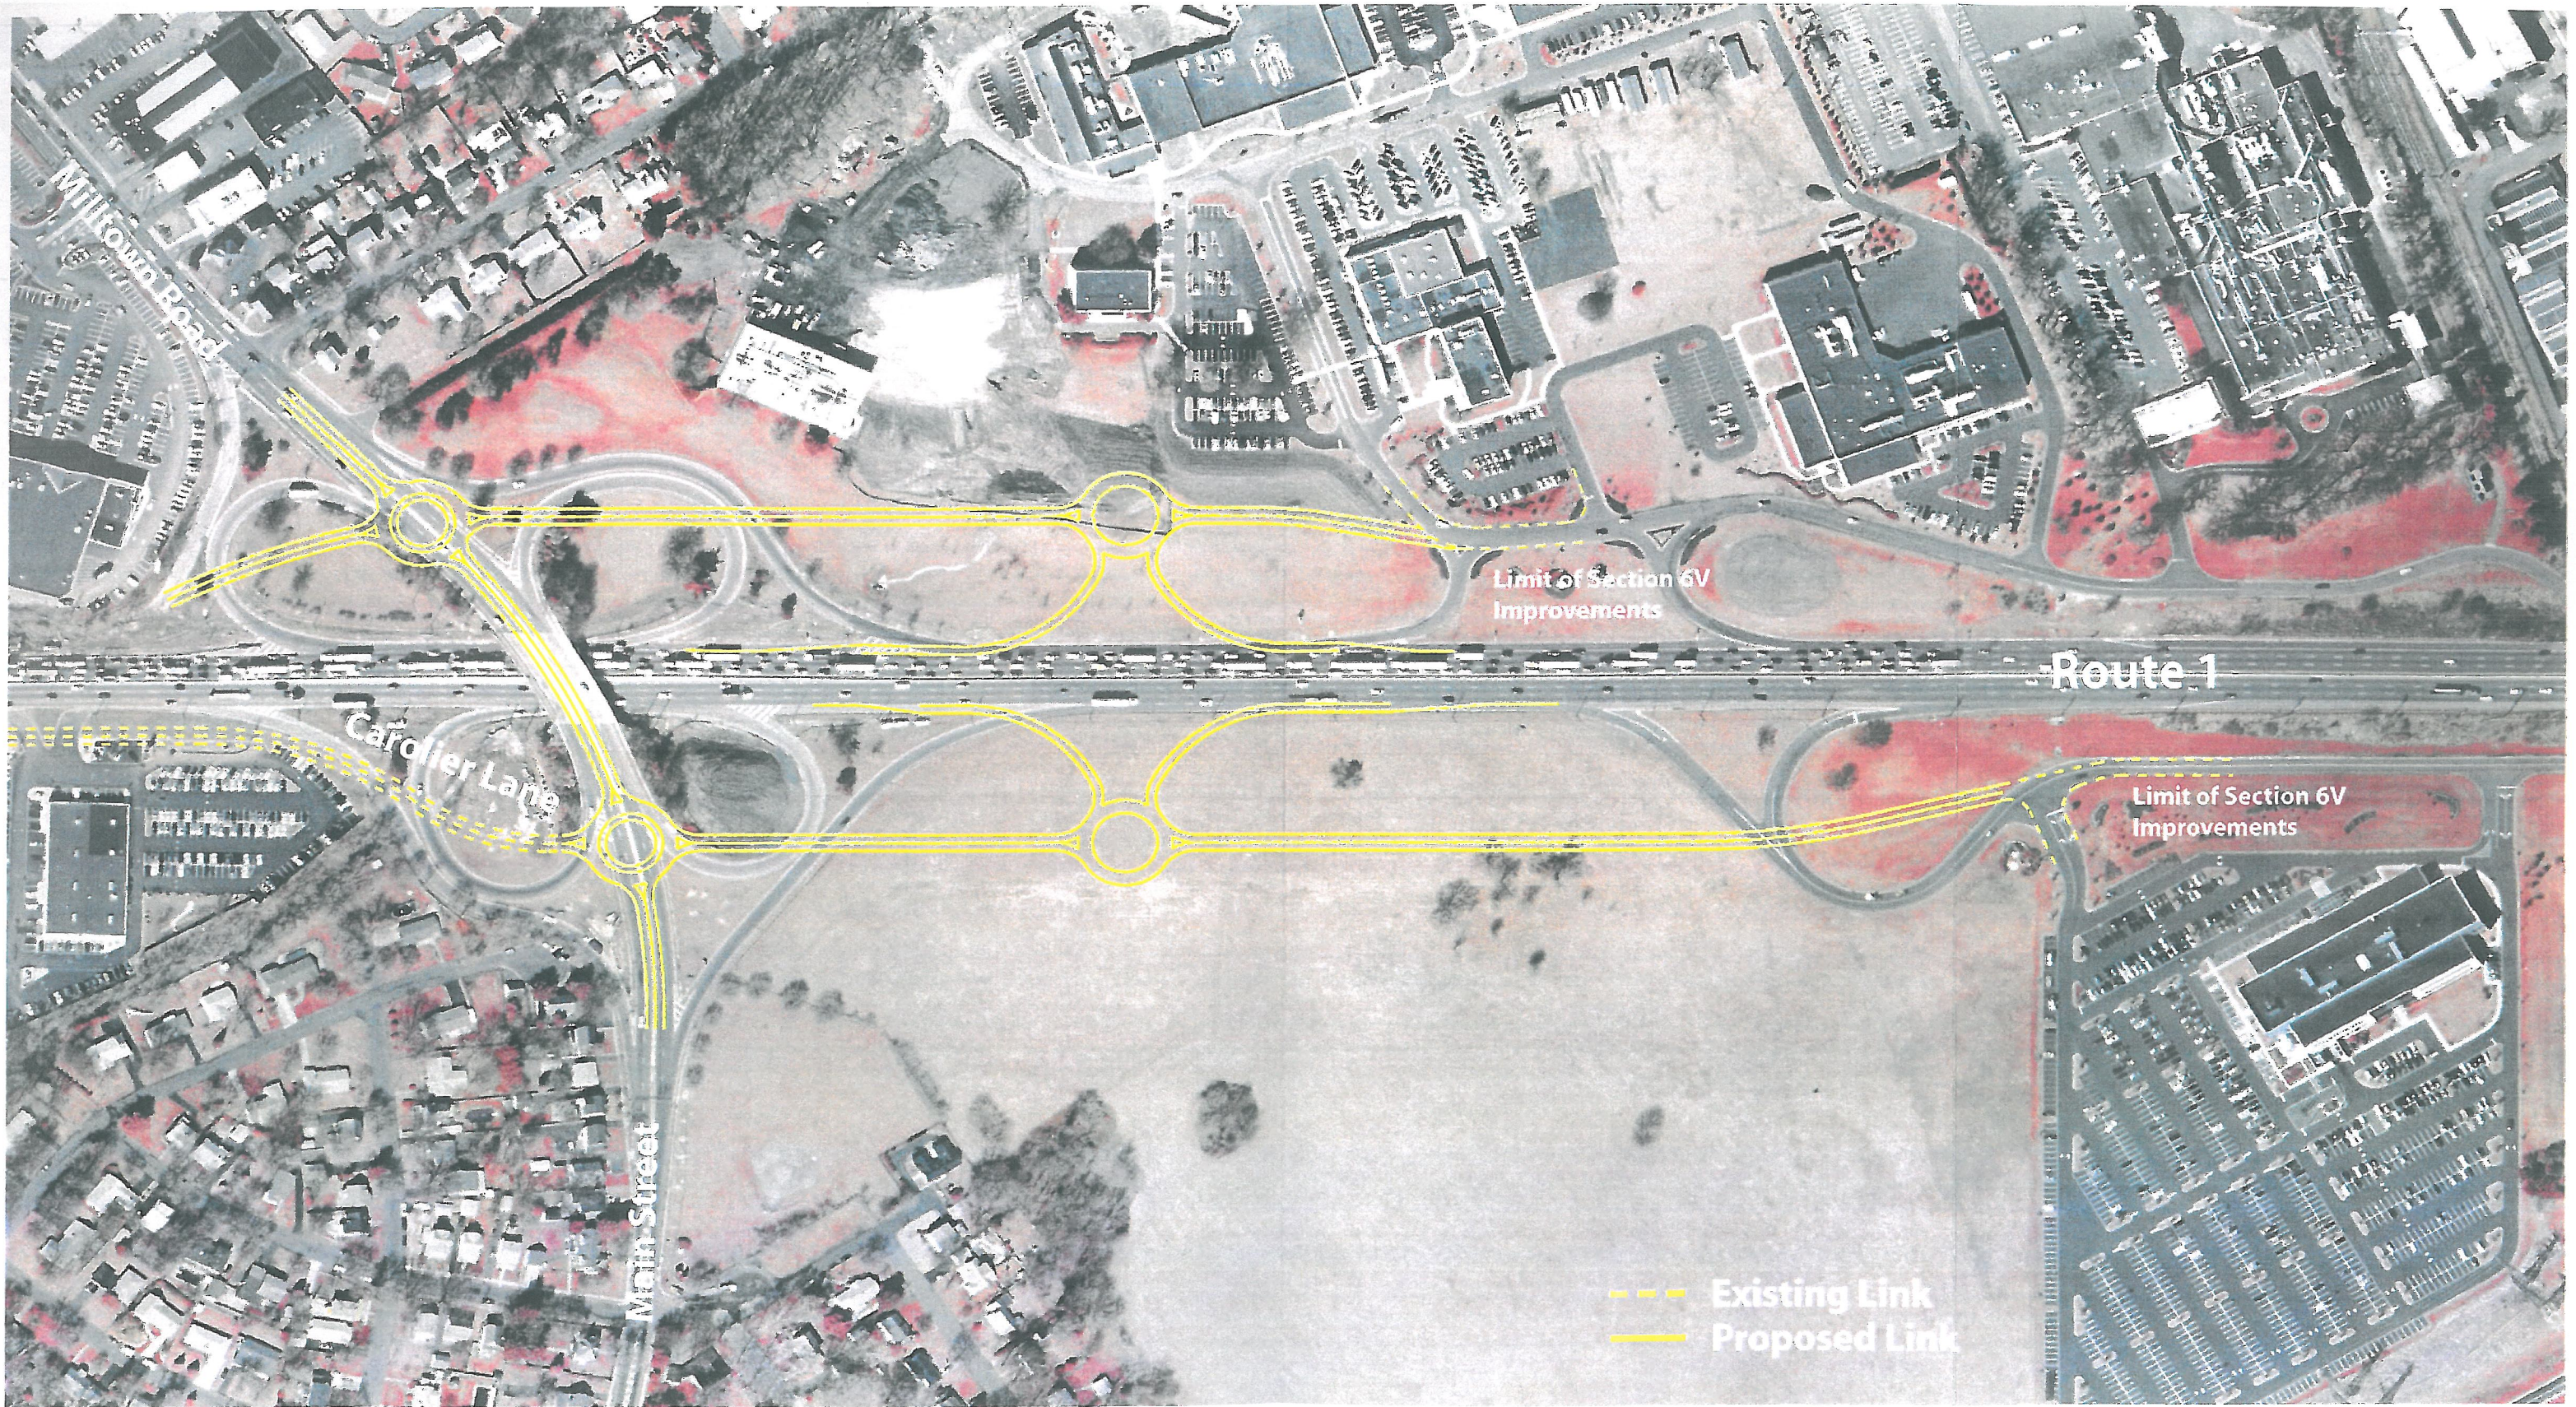
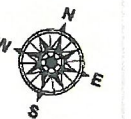


Figure 6 - Milltown Road Interchange Network

Township of North Brunswick
Master Plan 2006

Not to Scale



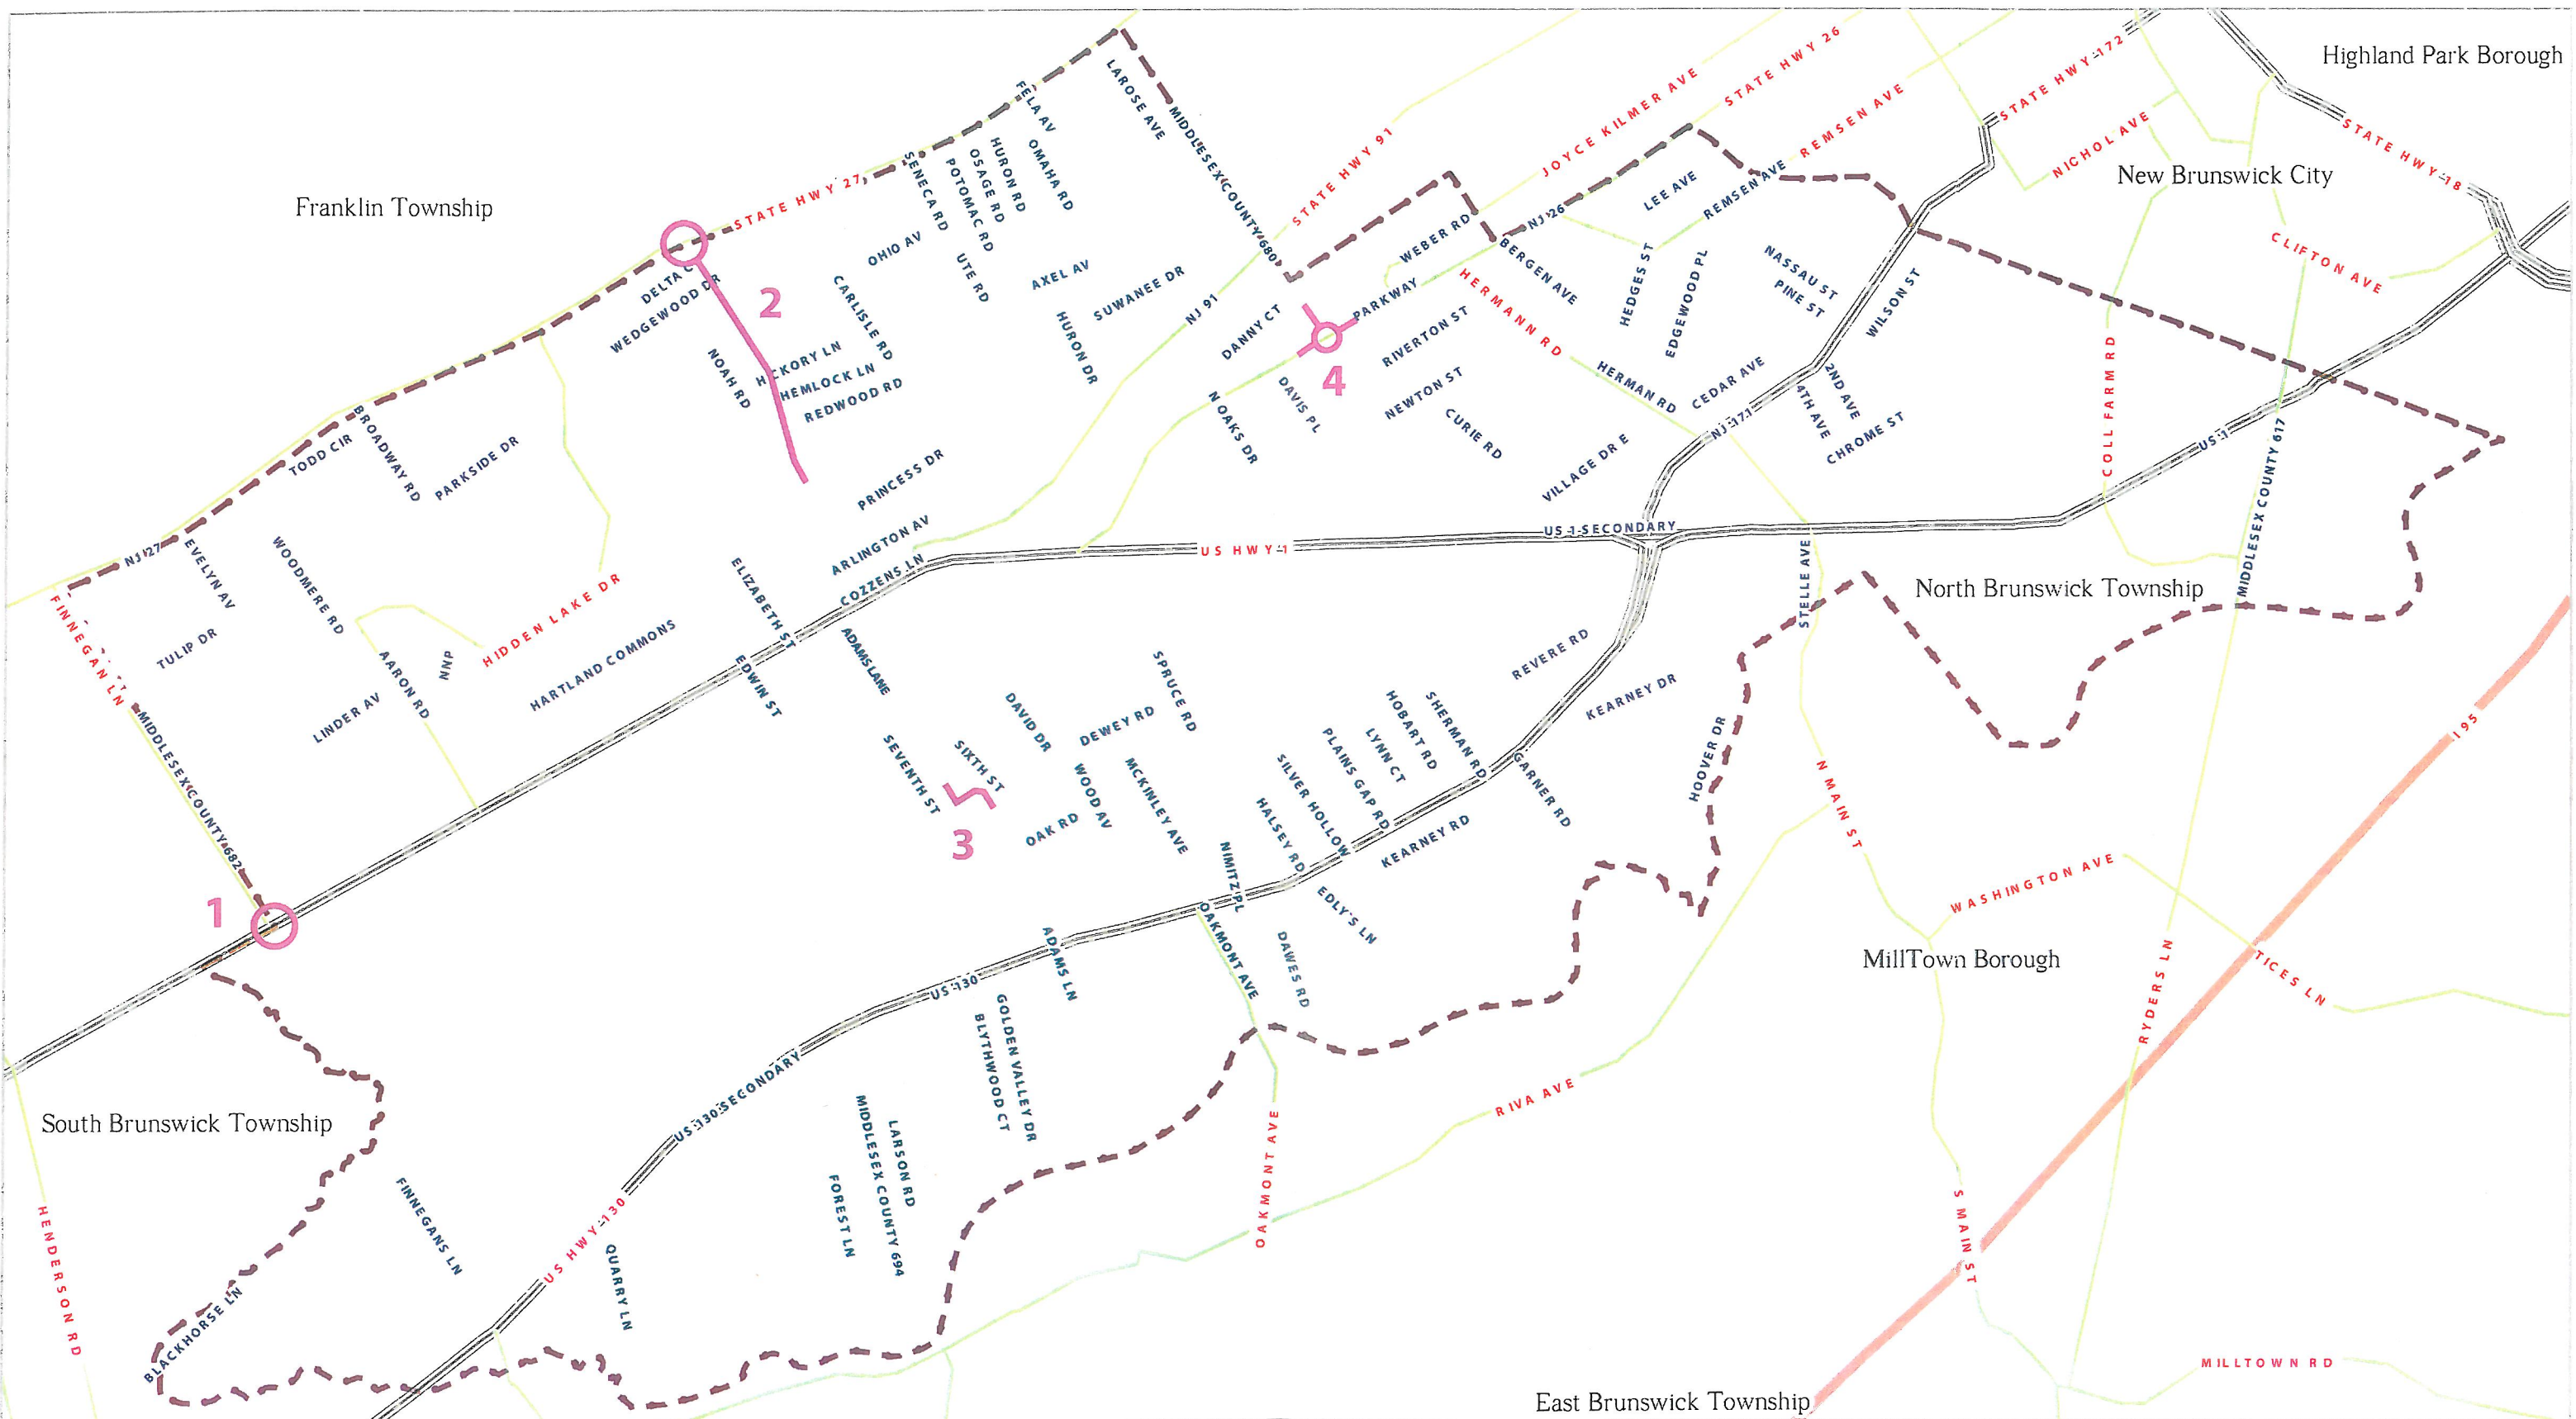


Figure 7 - Intersection & Roadway Improvements

Township of North Brunswick
Master Plan 2006



Figure 12 - Route 26 (Livingston Avenue) and How Lane

Township of North Brunswick
Master Plan 2006

Not to Scale

