

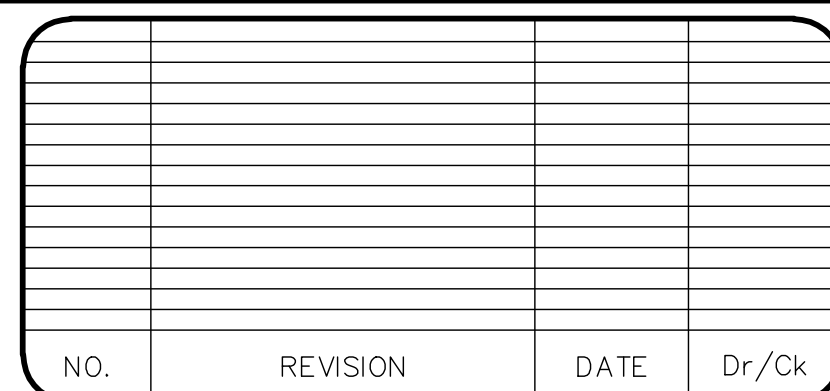


NEW SIGNAGE AT EXISTING MONUMENT SIGNAGE
N.T.S.

NOTE:
1.- REFER TO THE ARCHITECTURAL DRAWING FOR COMPLETE DETAILS.

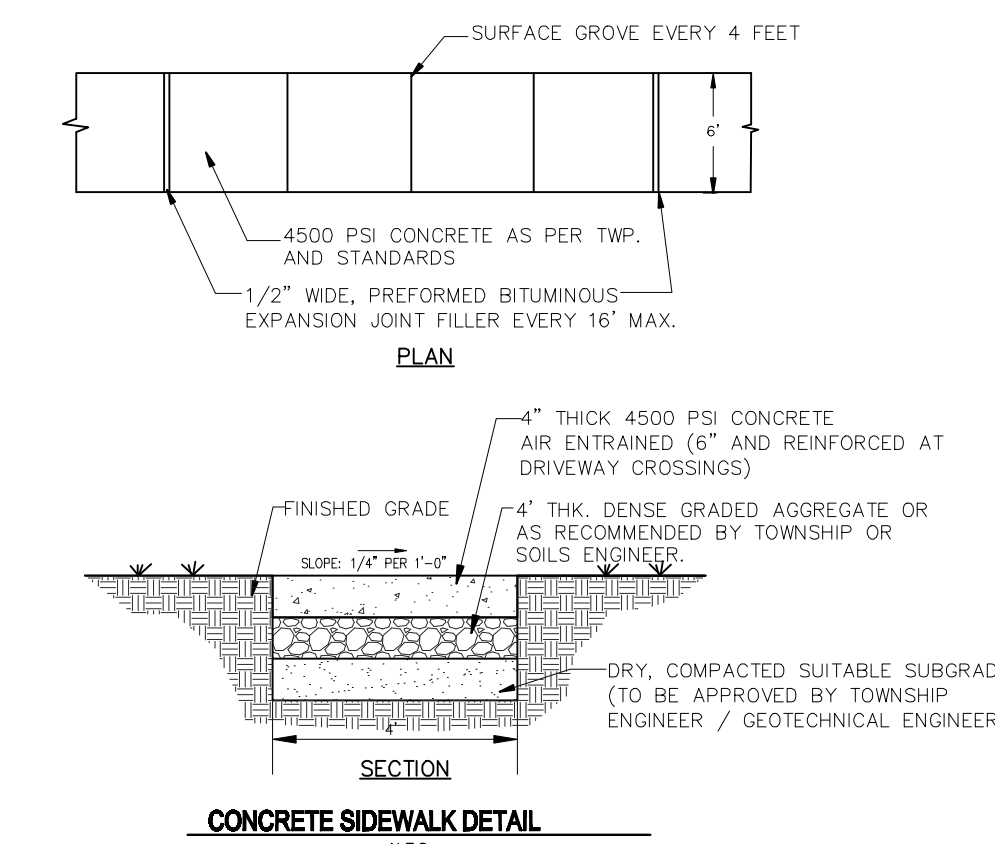

CAD#:	DESIGN BY:	DATE:
24-084 SITE, IMPRO.	SA	4-15-2025
PB#:	DRAWN BY:	SCALE:
	CI	1" = 20'
BOOK#:	Checked by:	FILE NO.:
-	SA	24-084

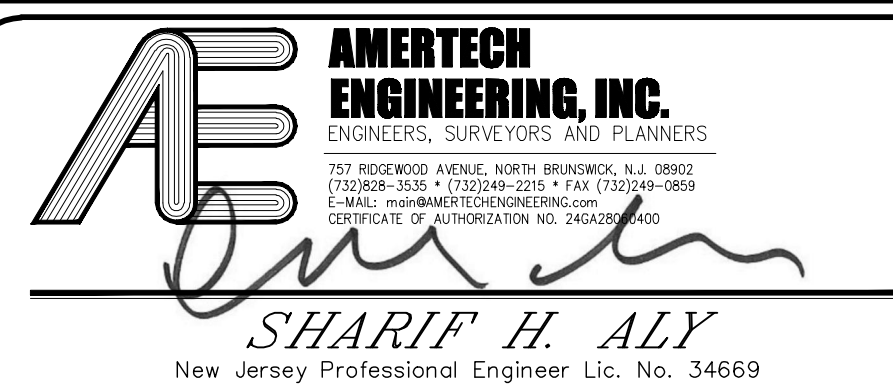

MEGHA INTERNATIONAL, LLC
SITE IMPROVEMENT PLAN

JOB #:

24-084

2

2