


REVISION		
DATE	NAME	L.S. NO.
3/2008	M.J.McGURL P.L.S.	38338
5/2010	M.J.McGURL P.L.S.	38338
4/2011	M.J.McGURL P.L.S.	38338
2/2012	M.J.McGURL P.L.S.	38338
2/2016	M.J.McGURL P.L.S.	38338
3/2017	M.J.McGURL P.L.S.	38338

## TOWNSHIP OF FRANKLIN SOMERSET COUNTY

### KEY MAP 1

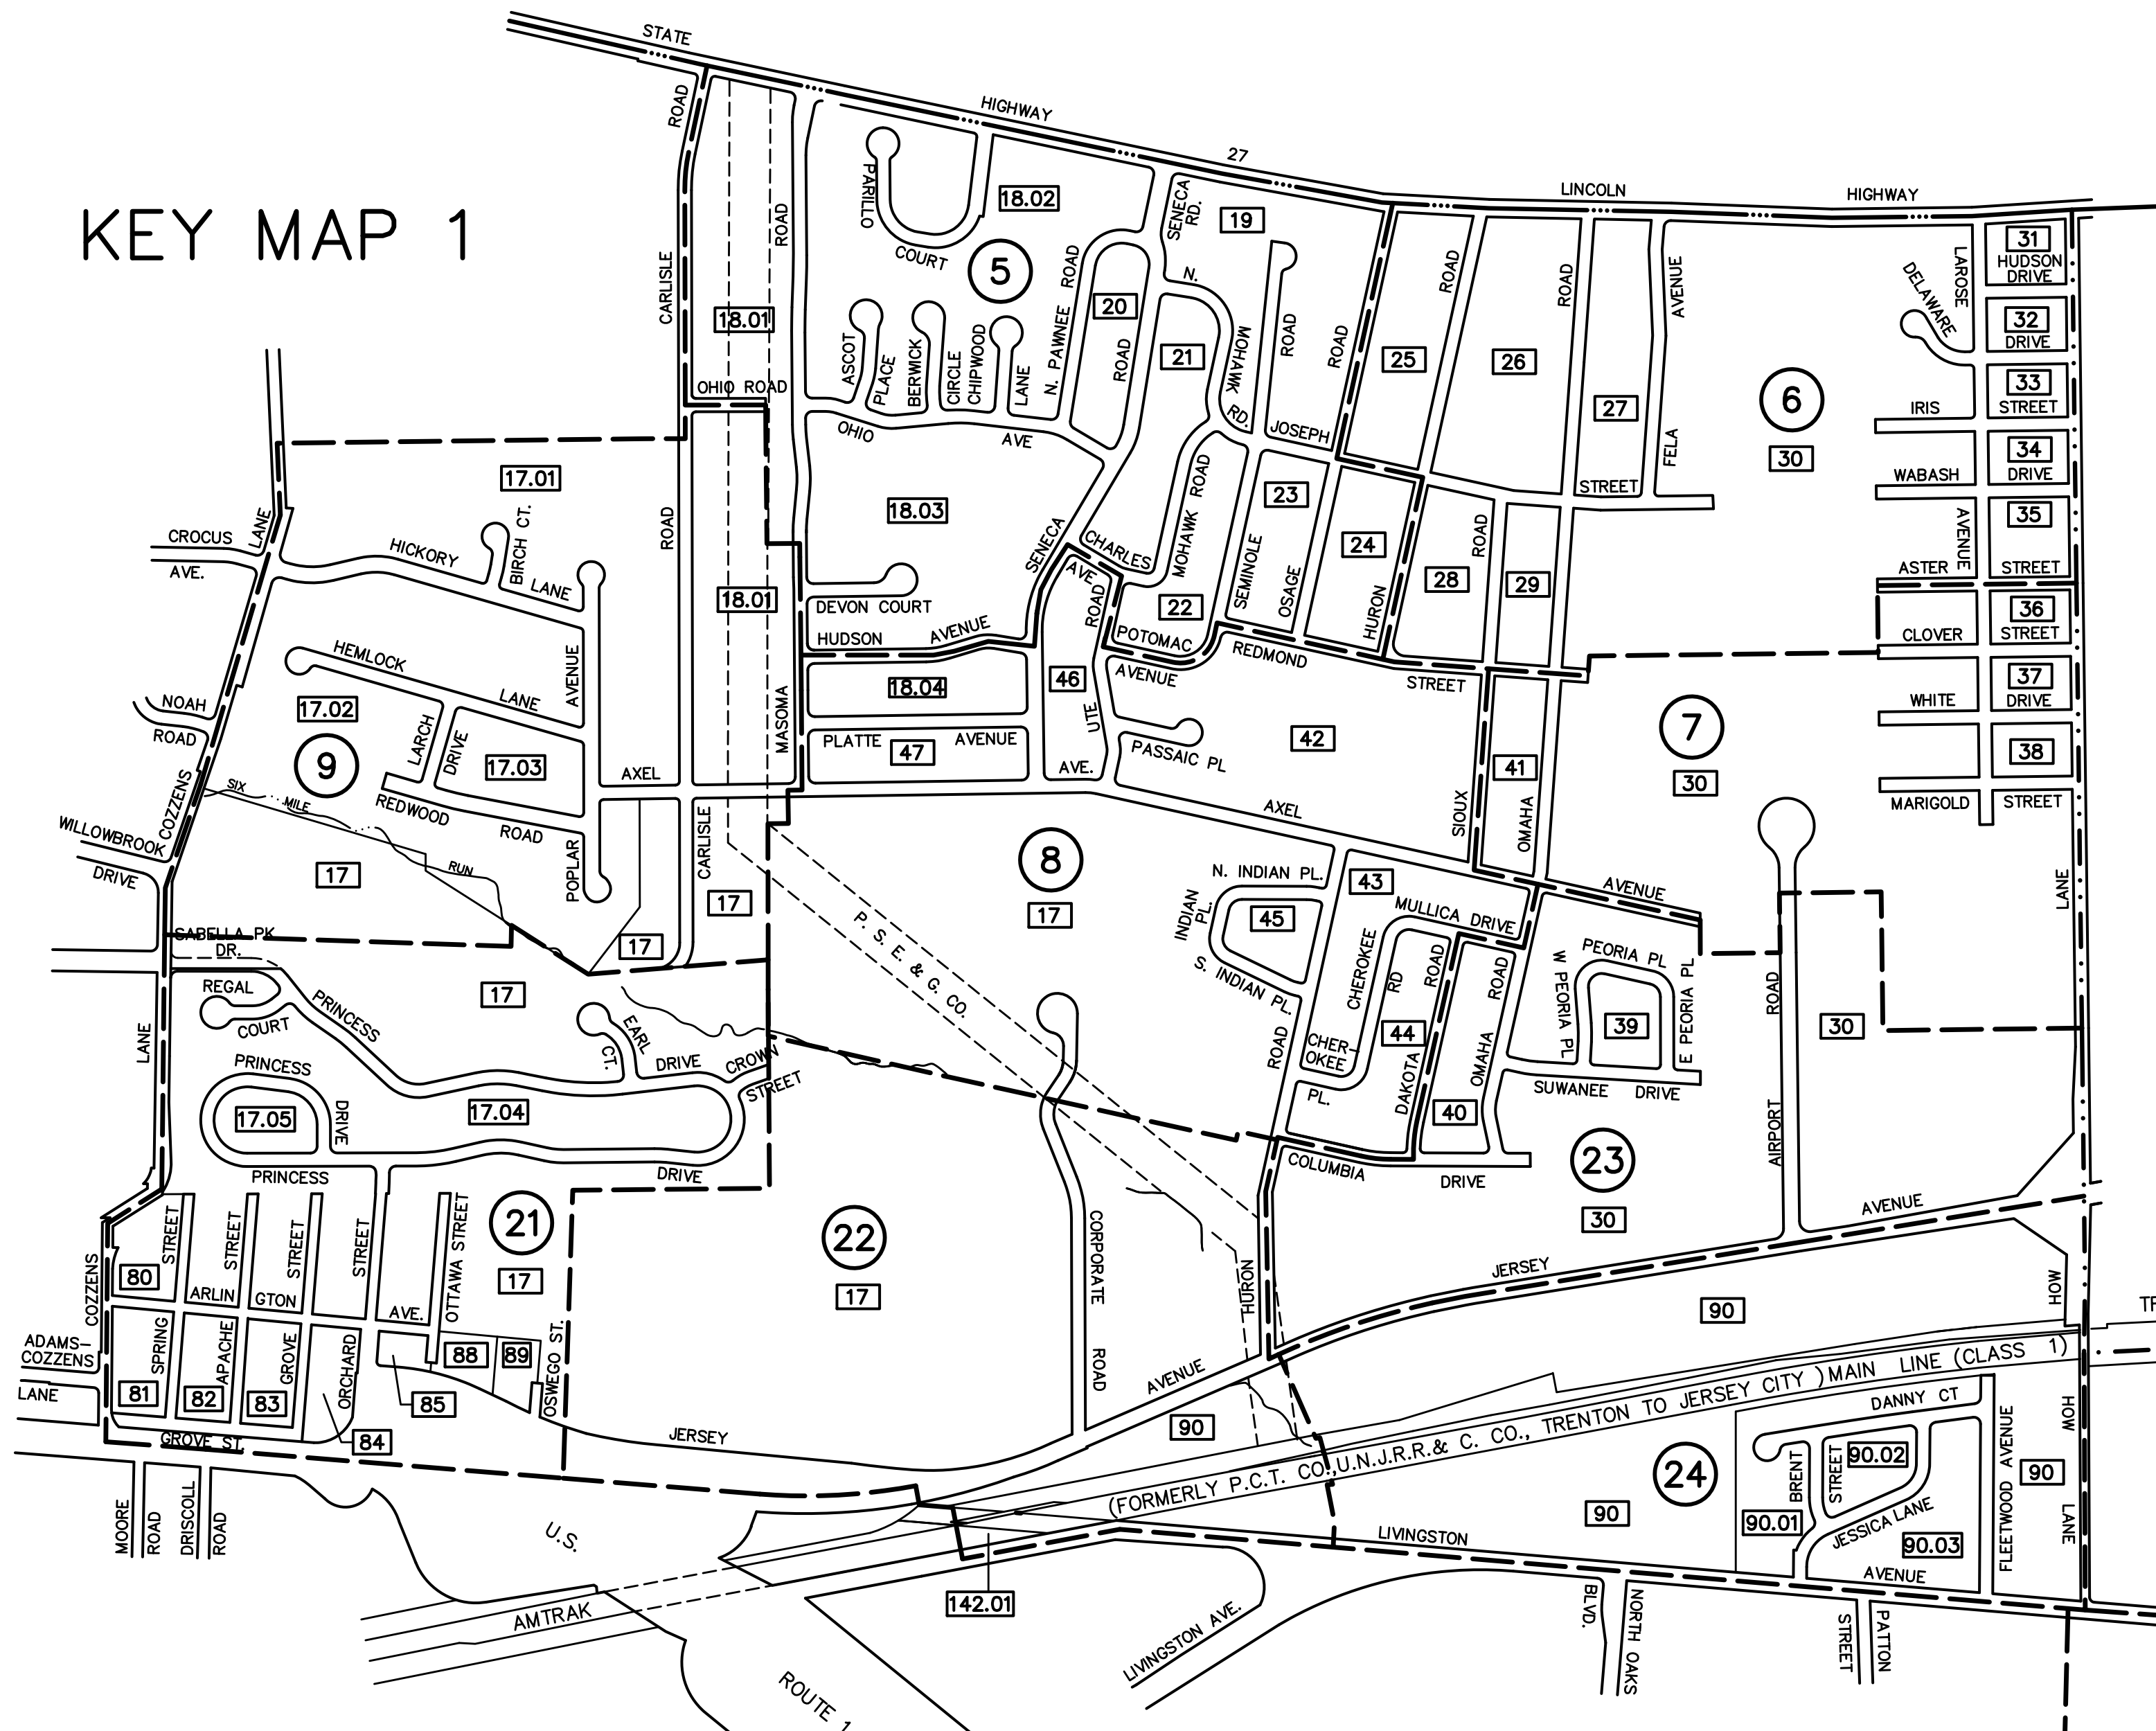


## CITY OF NEW BRUNSWICK MIDDLESEX COUNTY

### LEGEND

- KEY SHEET**
- - DETAIL SHEET NUMBER
  - - BLOCK NUMBER
  - - - SHEET LIMIT
  - - - BLOCK LIMIT
- DETAIL SHEETS**
- - BLOCK NUMBER
  - 2 - LOT NUMBER

### KEY MAP 4

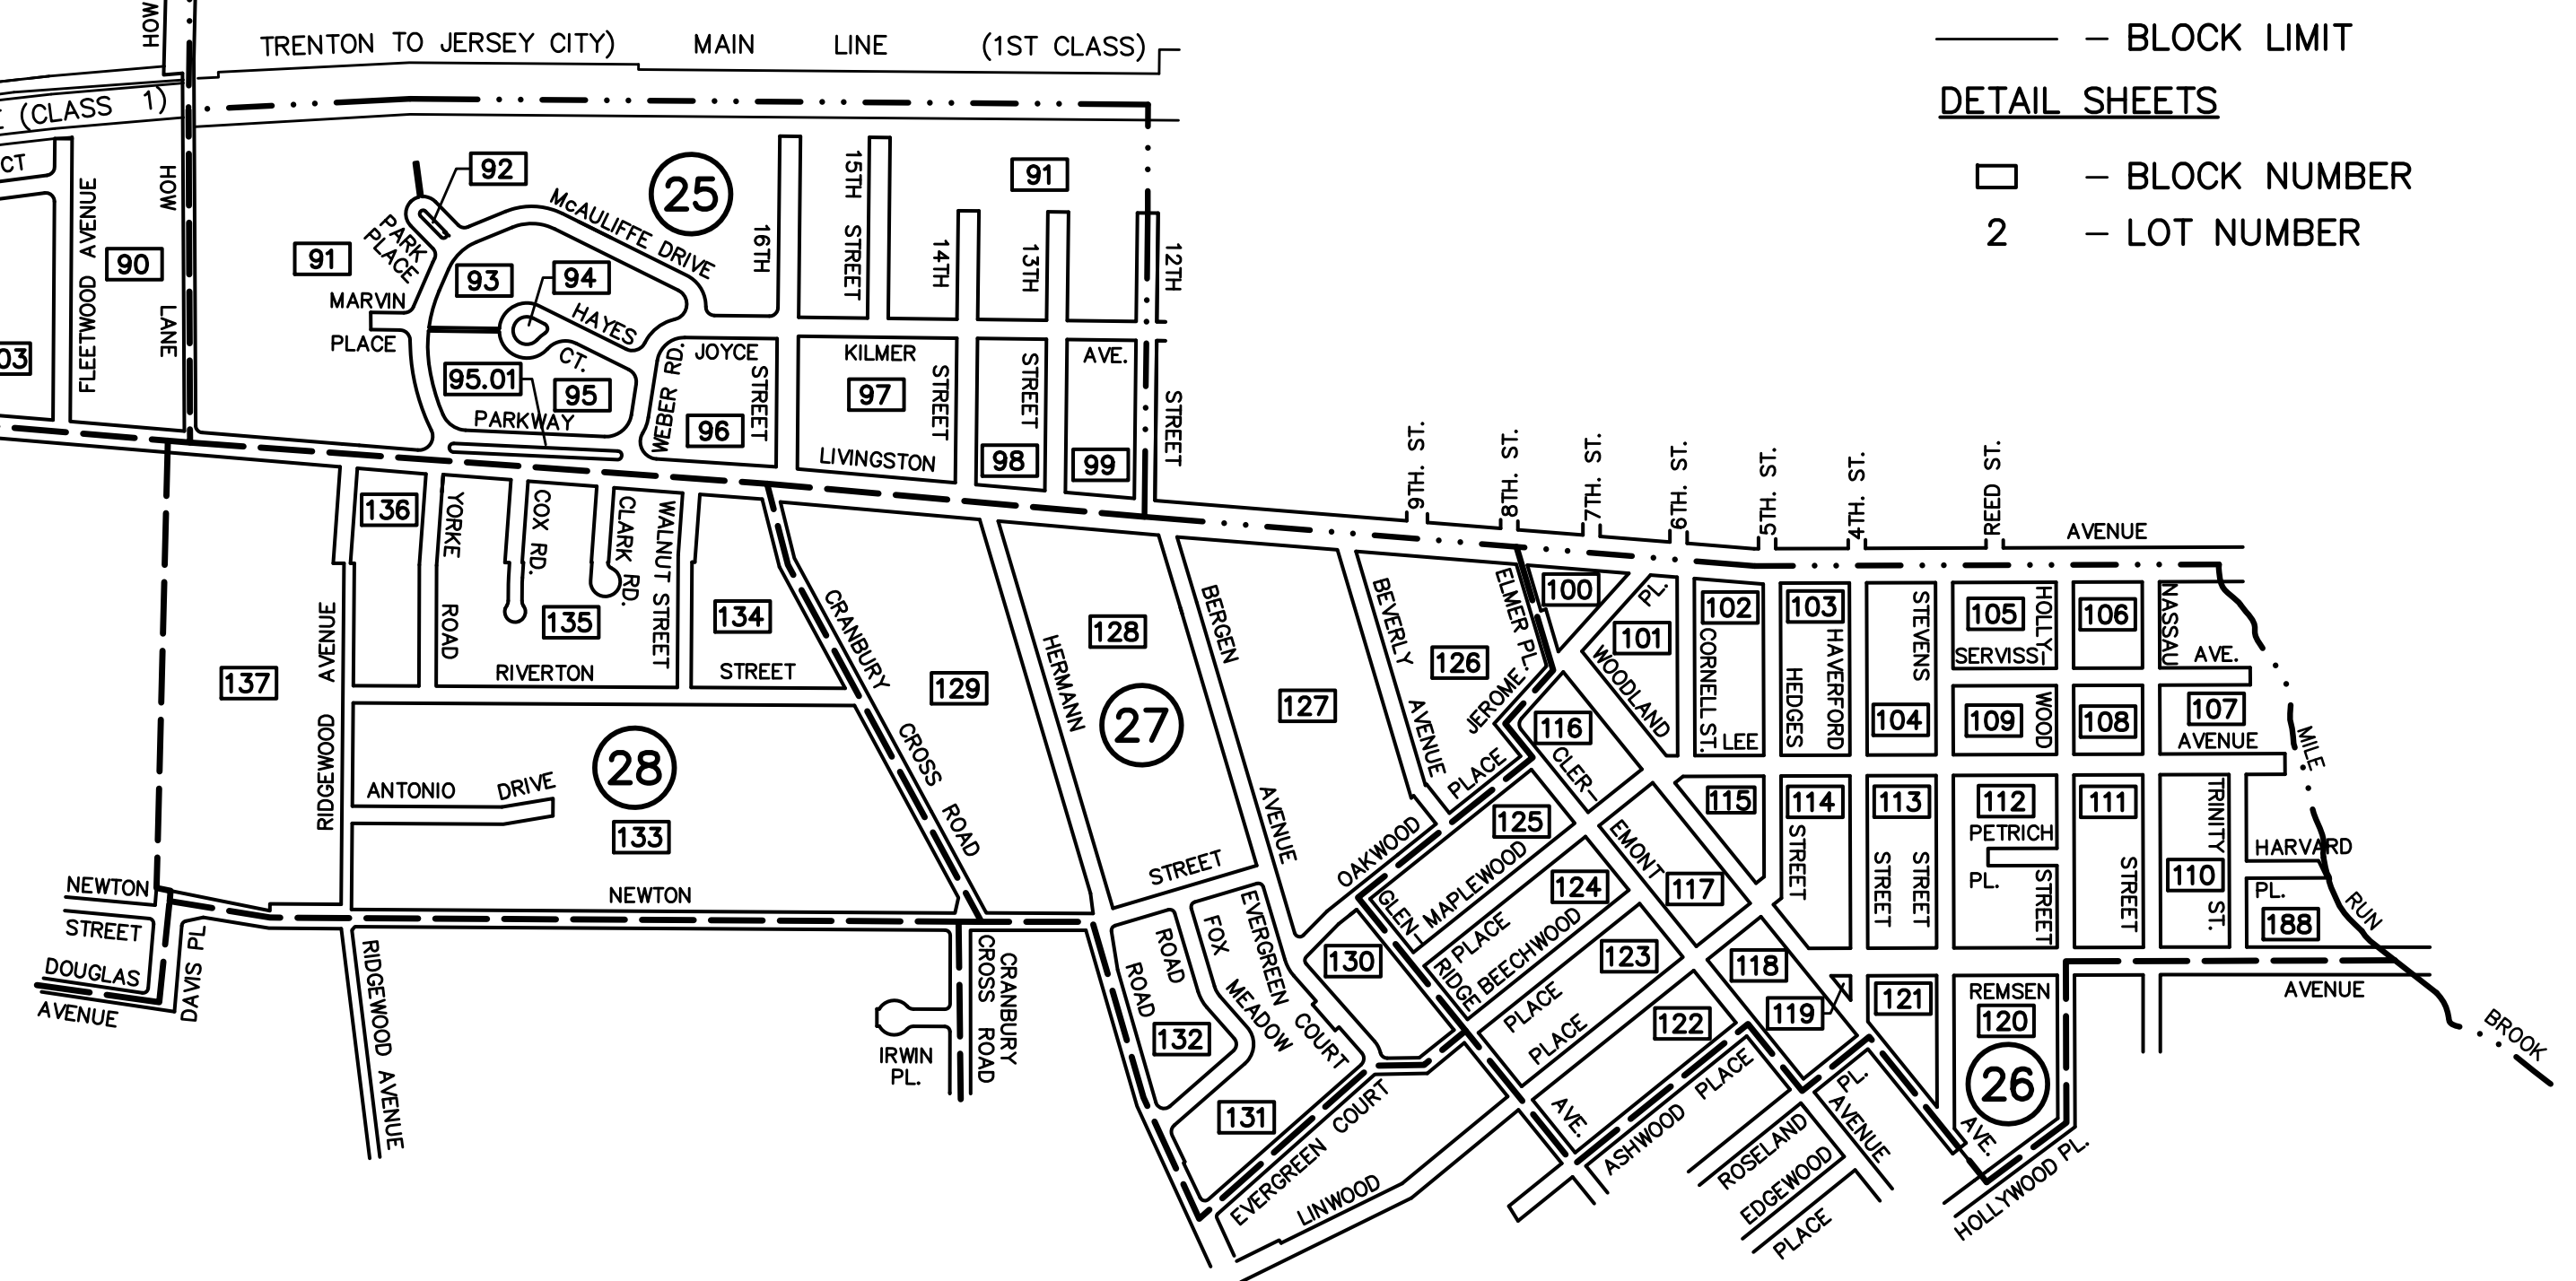

### KEY MAP 5

NEW JERSEY DEPARTMENT OF THE TREASURY  
DIVISION OF TAXATION  
PROPERTY ADMINISTRATION  
APPROVED AS A 1:25,000 SCALE MAP BY THE AUTHORITY OF  
N.J.S.A. 54:15-9.1(d)  
FOR THE DIRECTOR, DIVISION OF TAXATION  
*James S. ...*  
DATE: MAY 4 - 2000 SERIAL NO. 789

**TAX MAP**  
TOWNSHIP OF NORTH BRUNSWICK  
MIDDLESEX COUNTY, NEW JERSEY  
SCALE : 1" = 500' JUNE 1998  
RAYMOND E. BORUP JR., P.L.S.  
CME ASSOCIATES  
3141 BORDENTOWN AVENUE, PARLIN  
NEW JERSEY, 08859