


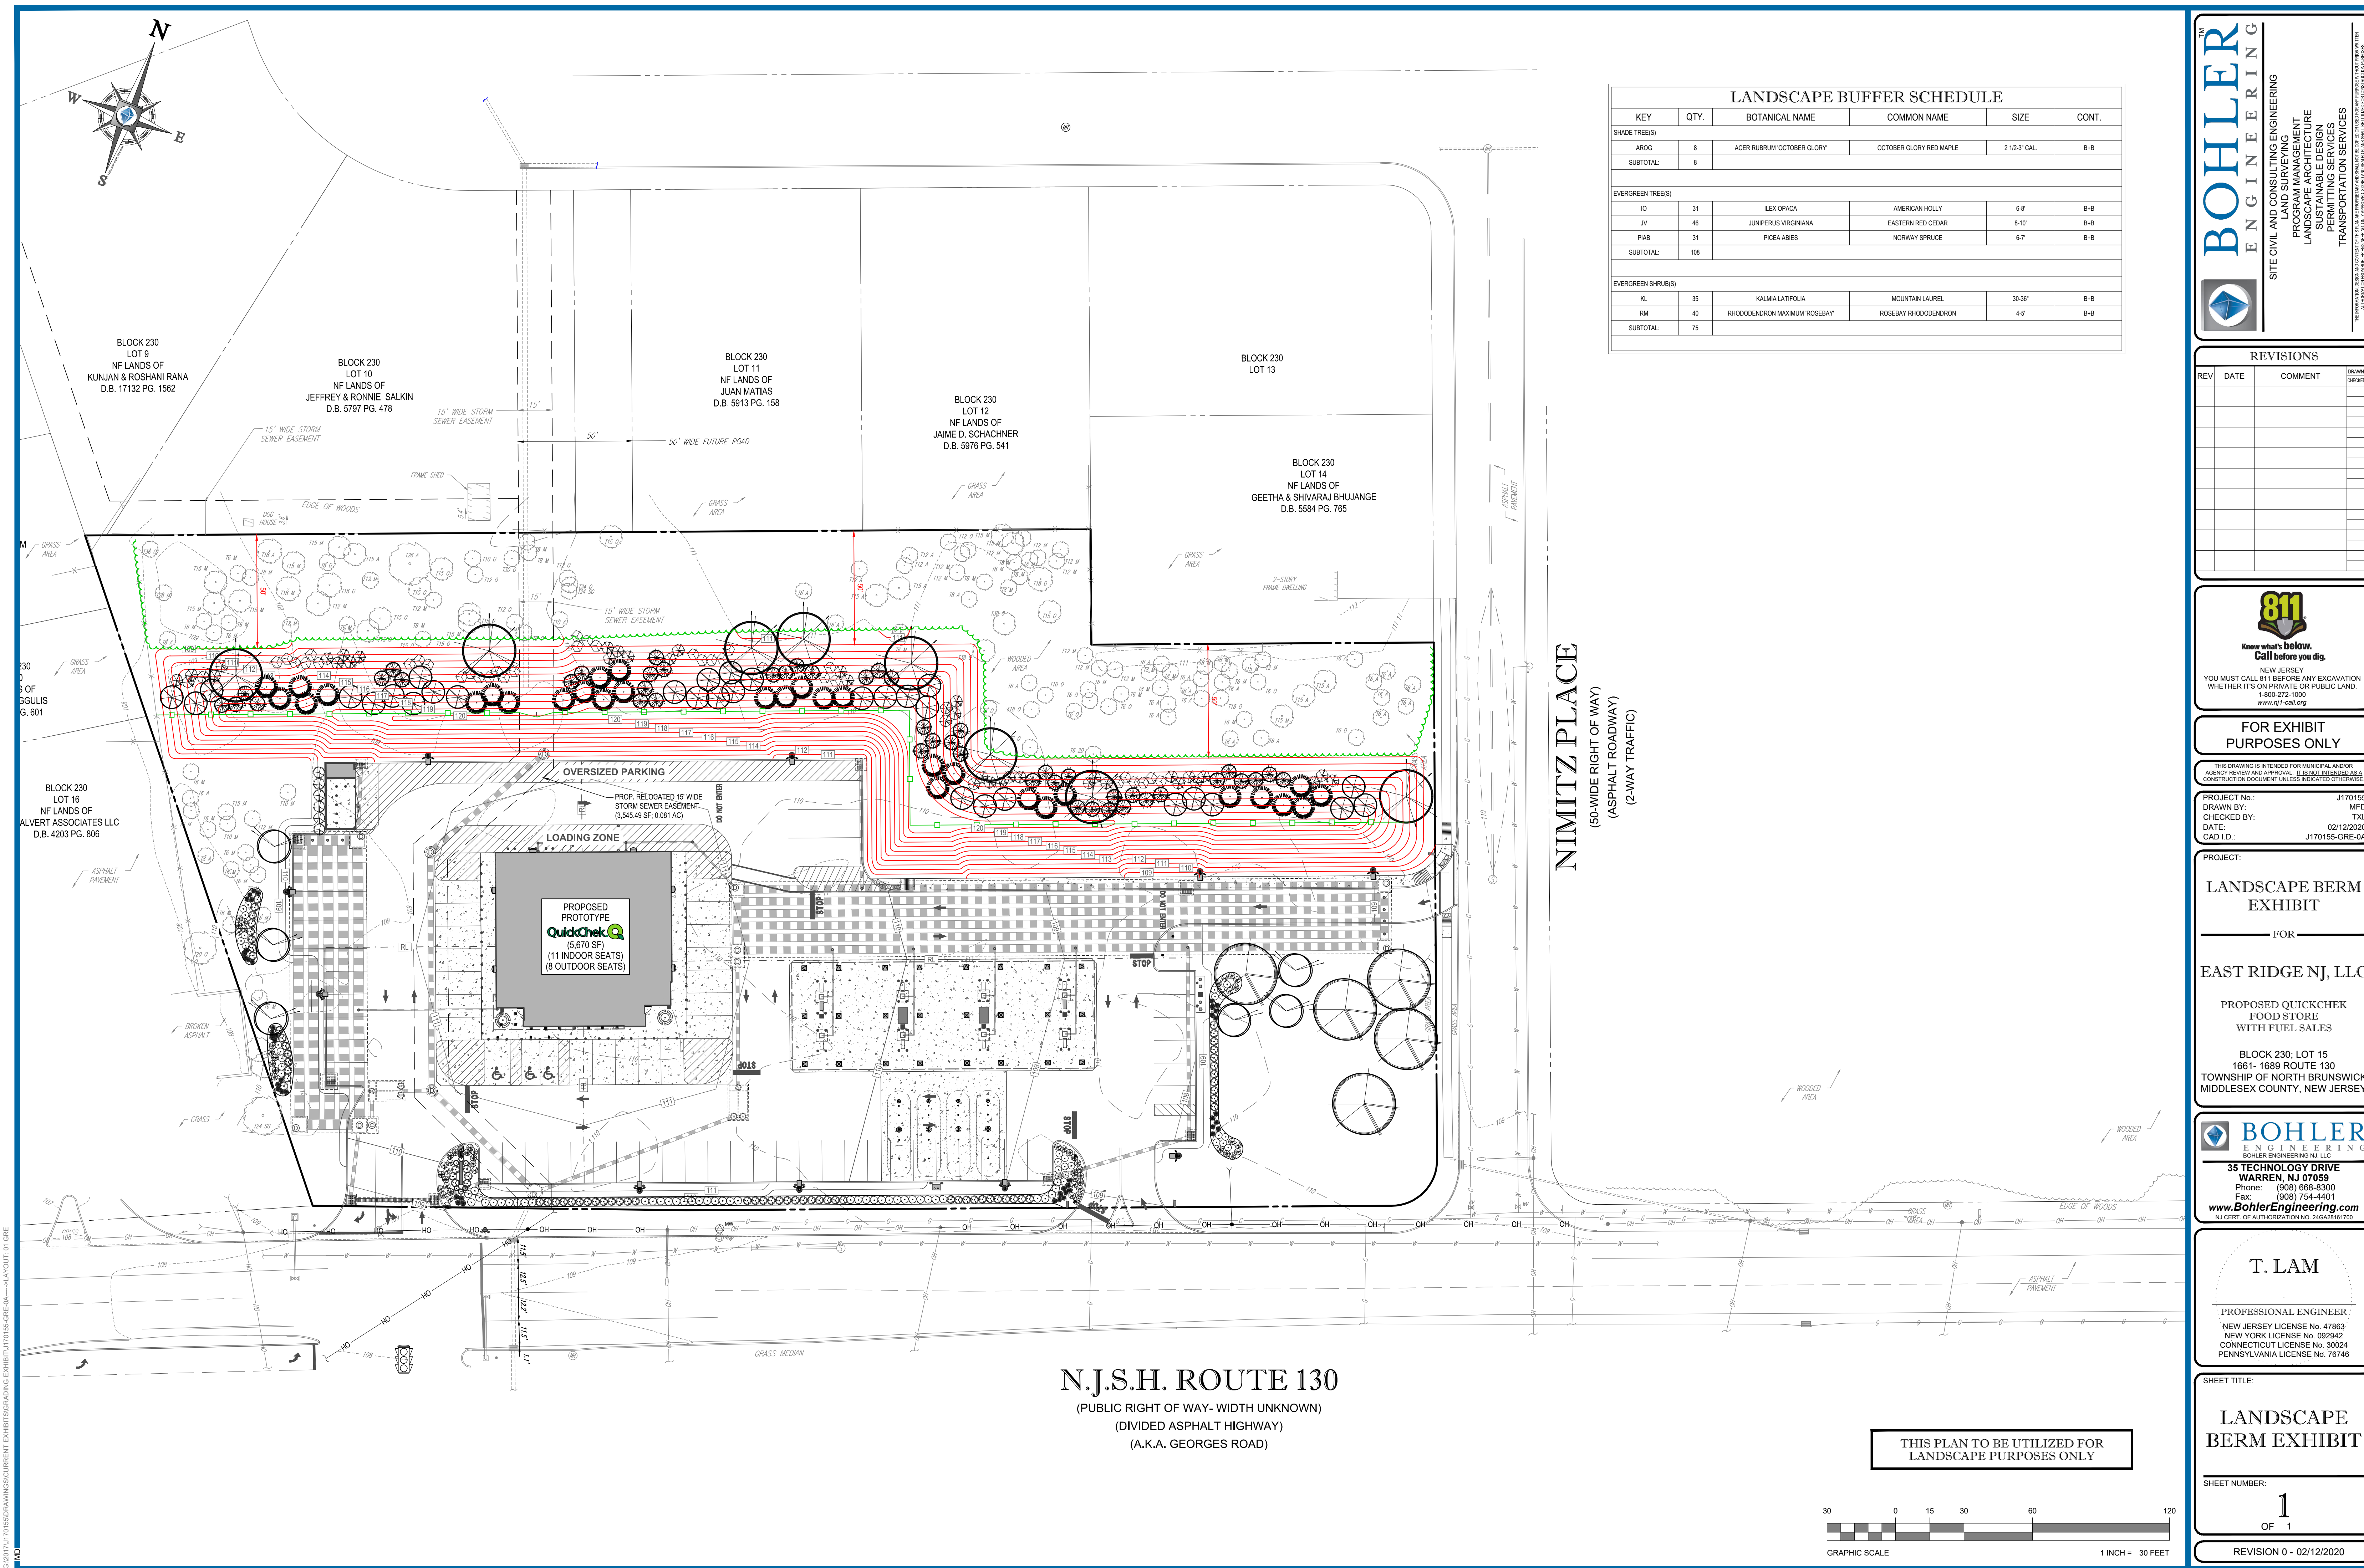

LANDSCAPE BUFFER SCHEDULE					
KEY	QTY.	BOTANICAL NAME	COMMON NAME	SIZE	CONT.
SHADE TREE(S)					
AROG	8	ACER RUBRUM 'OCTOBER GLORY'	OCTOBER GLORY RED MAPLE	2 1/2-3" CAL.	B+B
SUBTOTAL:	8				
EVERGREEN TREE(S)					
IO	31	ILEX OPACA	AMERICAN HOLLY	6-8"	B+B
JV	46	JUNIPERUS VIRGINIANA	EASTERN RED CEDAR	8-10"	B+B
PIAB	31	PICEA ABIES	NORWAY SPRUCE	6-7"	B+B
SUBTOTAL:	108				
EVERGREEN SHRUB(S)					
KL	35	KALMIA LATIFOLIA	MOUNTAIN LAUREL	30-36"	B+B
RM	40	RHOCCODENDRON MAXIMUM 'ROSEBAY'	ROSEBAY RHOCCODENDRON	4-5"	B+B
SUBTOTAL:	75				

REVISIONS			
REV.	DATE	COMMENT	DRAWN BY / CHECKED BY



**Know what's below.
Call before you dig.**

NEW JERSEY
YOU MUST CALL 811 BEFORE ANY EXCAVATION
WHETHER IT'S ON PRIVATE OR PUBLIC LAND.
1-800-272-1000
www.nj-811.org

**FOR EXHIBIT
PURPOSES ONLY**

THIS DRAWING IS INTENDED FOR MUNICIPAL AND/OR AGENCY REVIEW AND APPROVAL. IT IS NOT INTENDED AS A CONSTRUCTION DOCUMENT UNLESS INDICATED OTHERWISE.

PROJECT No.: J170155
DRAWN BY: MFD
CHECKED BY: TXL
DATE: 02/12/2020
CAD ID: J170155-GRE-0A

PROJECT:

**LANDSCAPE BERM
EXHIBIT**

FOR

EAST RIDGE NJ, LLC

PROPOSED QUICKCHEK
FOOD STORE
WITH FUEL SALES

BLOCK 230; LOT 15
1661- 1689 ROUTE 130
TOWNSHIP OF NORTH BRUNSWICK
MIDDLESEX COUNTY, NEW JERSEY



**BOHLER
ENGINEERING**
BOHLER ENGINEERING NJ, LLC

35 TECHNOLOGY DRIVE
WARREN, NJ 07059
Phone: (908) 688-6300
Fax: (908) 754-4401
www.BohlerEngineering.com
NJ CERT. OF AUTHORIZATION NO. 245A28161700

T. LAM

PROFESSIONAL ENGINEER
NEW JERSEY LICENSE No. 47863
NEW YORK LICENSE No. 092942
CONNECTICUT LICENSE No. 30024
PENNSYLVANIA LICENSE No. 76746

SHEET TITLE:

**LANDSCAPE
BERM EXHIBIT**

SHEET NUMBER:

1
OF 1

REVISION 0 - 02/12/2020

