


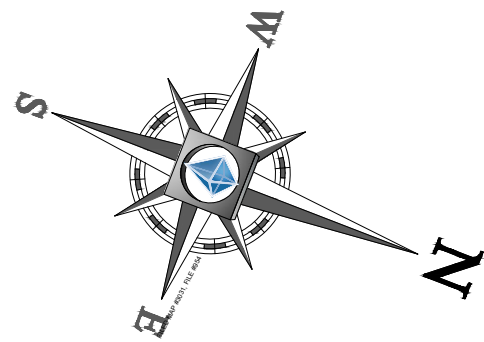


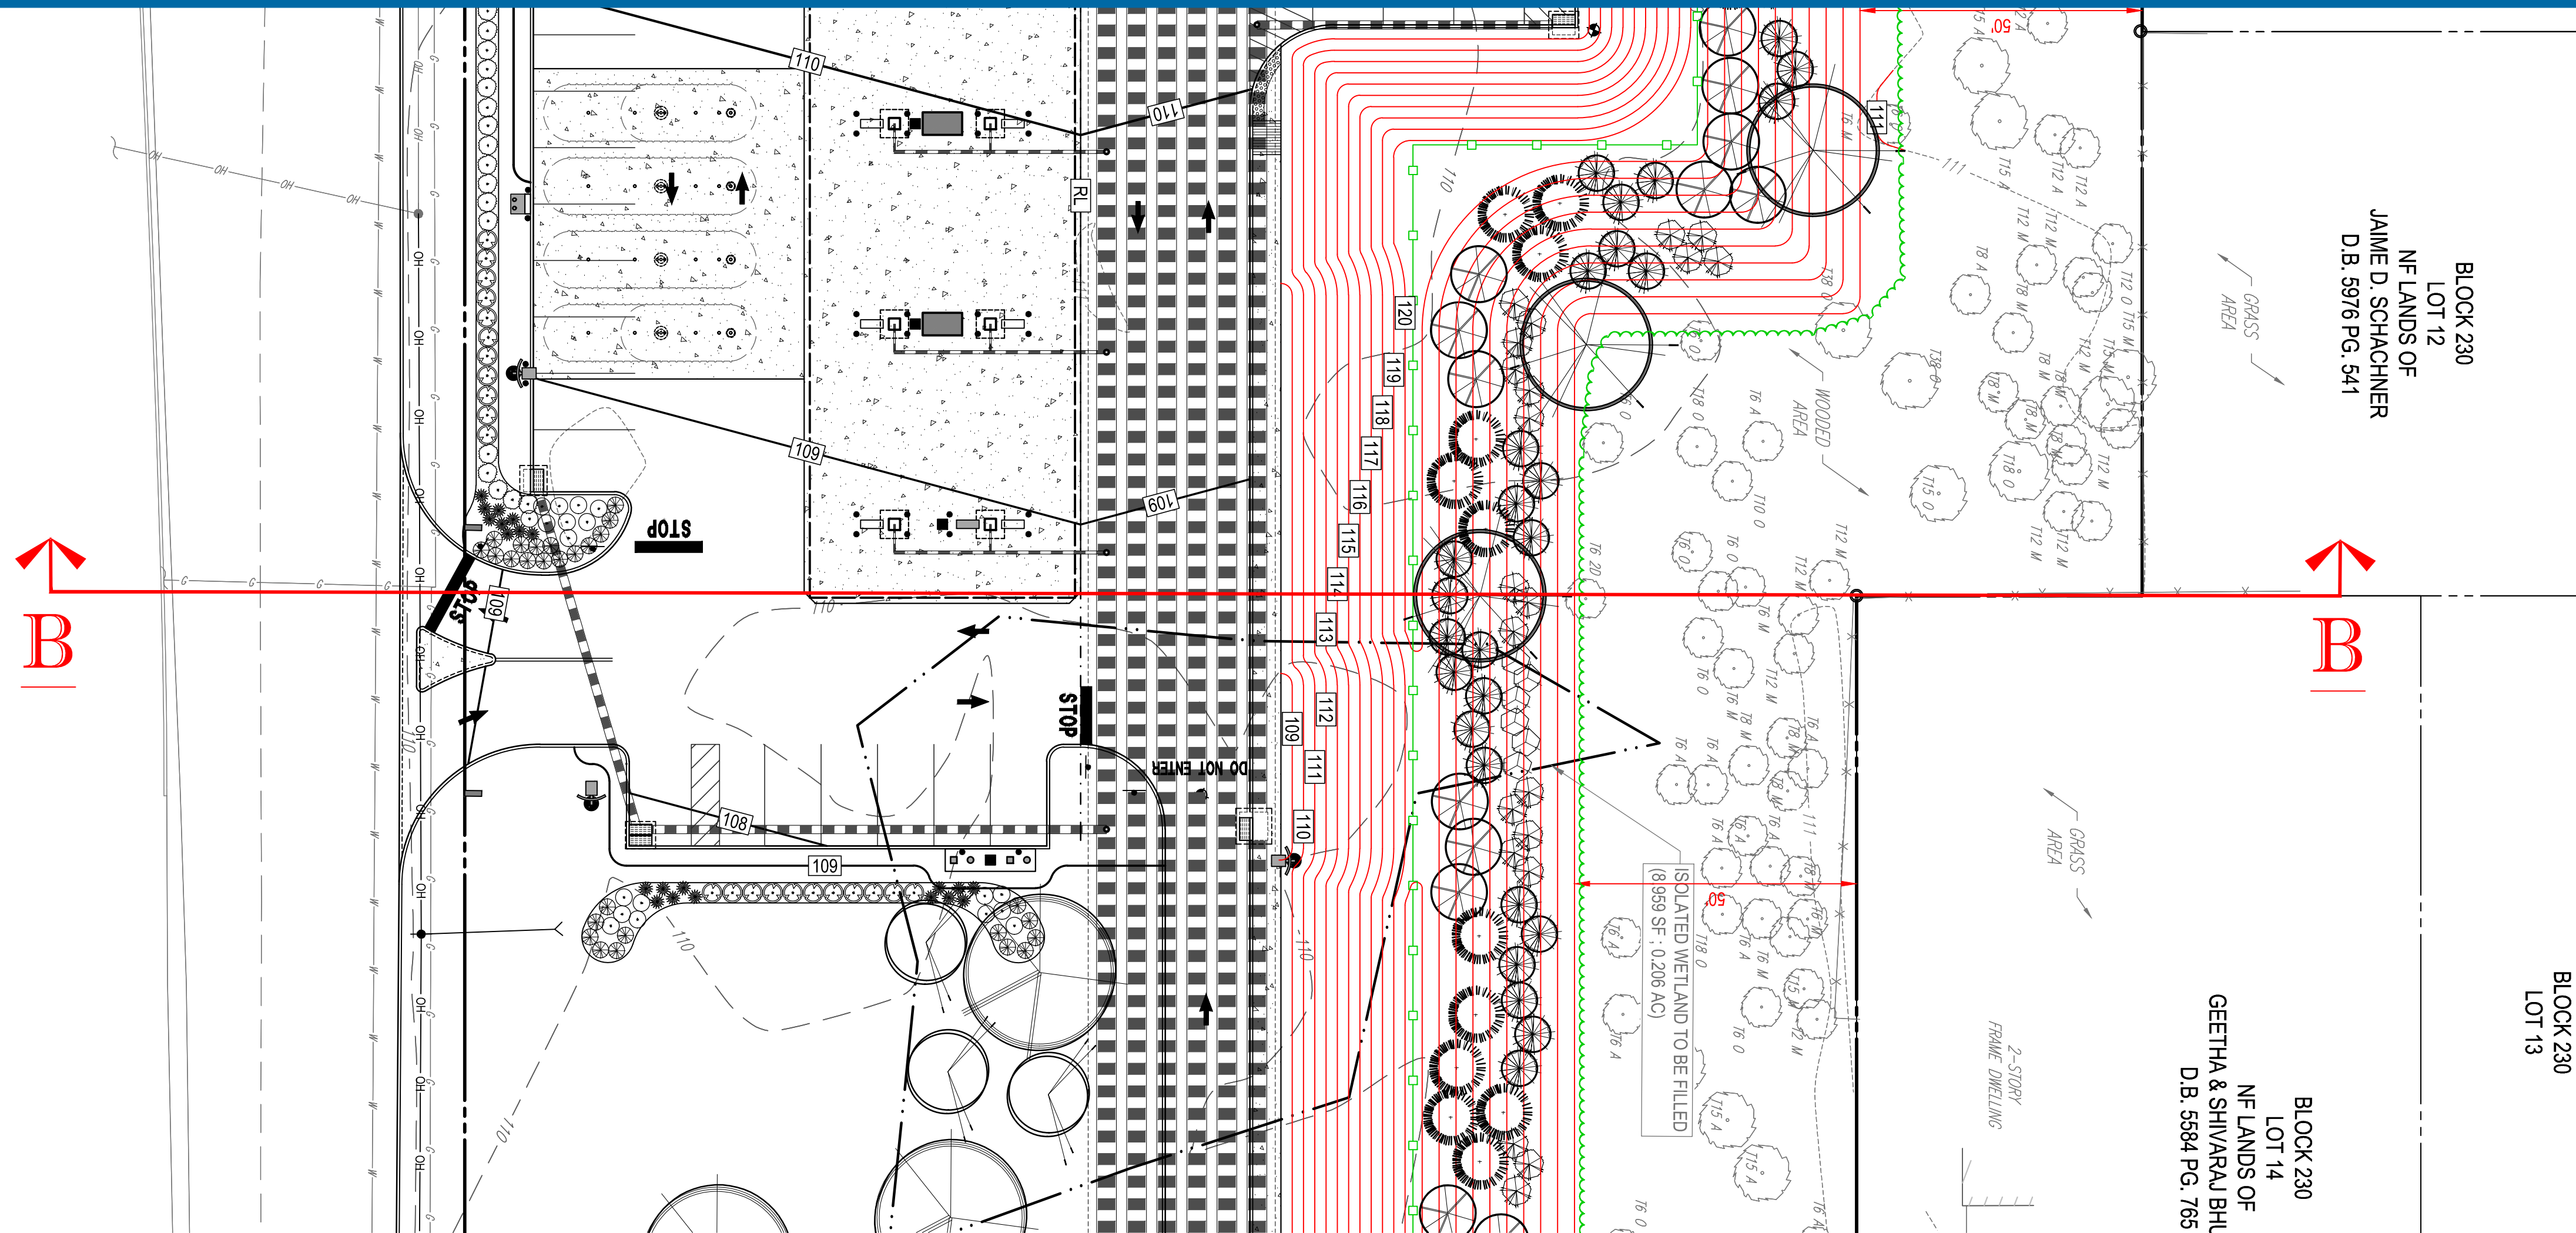

N.J.S.H. ROUTE 130
(PUBLIC RIGHT OF WAY - WIDTH UNKNOWN)
(DIVIDED ASPHALT HIGHWAY)
(A.K.A. GEORGES ROAD)

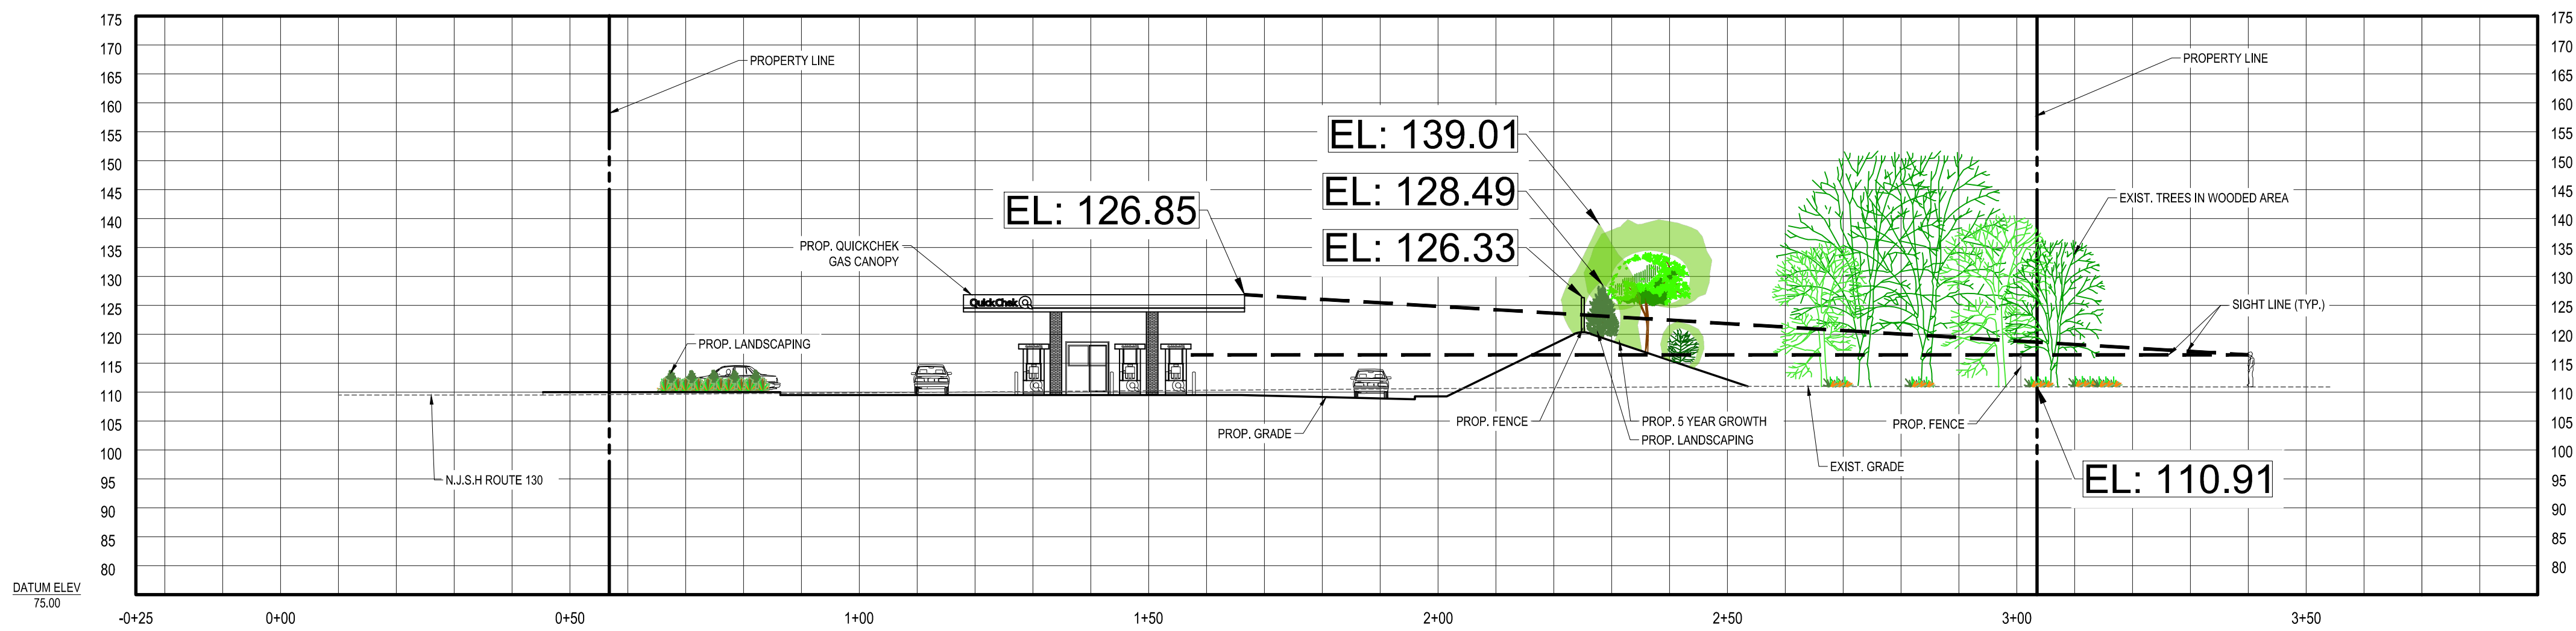


- PLAN VIEW -

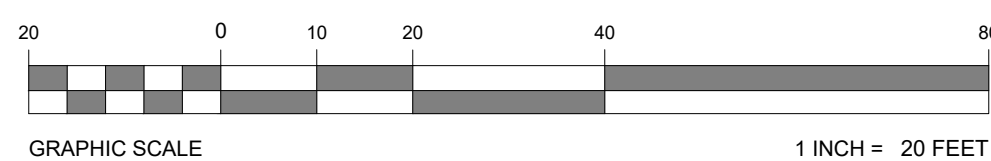

- CROSS SECTION B-B -

SCALE: 1"= 20' HORIZONTAL
1"= 20' VERTICAL

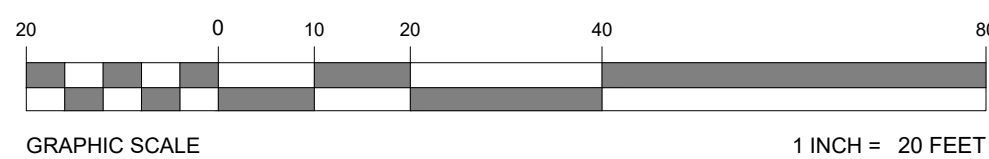

BOHLERTM
ENGINEERING

SITE CIVIL AND CONSULTING ENGINEERING
PROGRAM MANAGEMENT
LANDSCAPE ARCHITECTURE
SUSTAINABLE DESIGN
PERMITTING SERVICES
TRANSPORTATION SERVICES

REVISIONS			
REV	DATE	COMMENT	DRAWN BY CHECKED BY

811
Know what's below.
Call before you dig.

NEW JERSEY
YOU MUST CALL 811 BEFORE ANY EXCAVATION
WHETHER IT'S ON PRIVATE OR PUBLIC LAND.
1-800-272-1000
www.nj-811.org

FOR EXHIBIT
PURPOSES ONLY

THIS DRAWING IS INTENDED FOR MUNICIPAL AND/OR
AGENCY REVIEW AND APPROVAL. IT IS NOT INTENDED AS A
CONSTRUCTION DOCUMENT UNLESS INDICATED OTHERWISE.

PROJECT No.: J170155
DRAWN BY: SEH
CHECKED BY: TXL
DATE: 02/18/2020
CAD ID: J170155-CRS-0A

PROJECT:
CROSS SECTION
EXHIBIT
FOR

EAST RIDGE NJ, LLC

PROPOSED QUICKCHEK
FOOD STORE
WITH FUEL SALES
BLOCK 230; LOT 15
1661- 1689 ROUTE 130
TOWNSHIP OF NORTH BRUNSWICK
MIDDLESEX COUNTY, NEW JERSEY

BOHLERTM
ENGINEERING
BOHLER ENGINEERING NJ, LLC
35 TECHNOLOGY DRIVE
WARREN, NJ 07059
Phone: (908) 668-6300
Fax: (908) 754-4401
www.BohlerEngineering.com
NJ CERT. OF AUTHORIZATION NO. 245A28161700

T. LAM
PROFESSIONAL ENGINEER
NEW JERSEY LICENSE No. 47863
NEW YORK LICENSE No. 092942
CONNECTICUT LICENSE No. 30024
PENNSYLVANIA LICENSE No. 76746

SHEET TITLE:
CROSS SECTION
EXHIBIT
(B-B)

SHEET NUMBER:
2
OF 2

REVISION 0 - 02/18/2020