


1/2008	REVISED	DESCRIPTION	R.R. BY	CHK.
4/2012		BLK 90 LOTS 42 ROW & EASE.	R.R.	
4/2004		BLK 90 LOTS 41, 42 EASE. ADDED.	R.R.	
		BLK 90 LOTS 96.03, 96.04 SUBDIV.	R.R.	
		NEW LOTS 96.05, 96.06	R.R.	

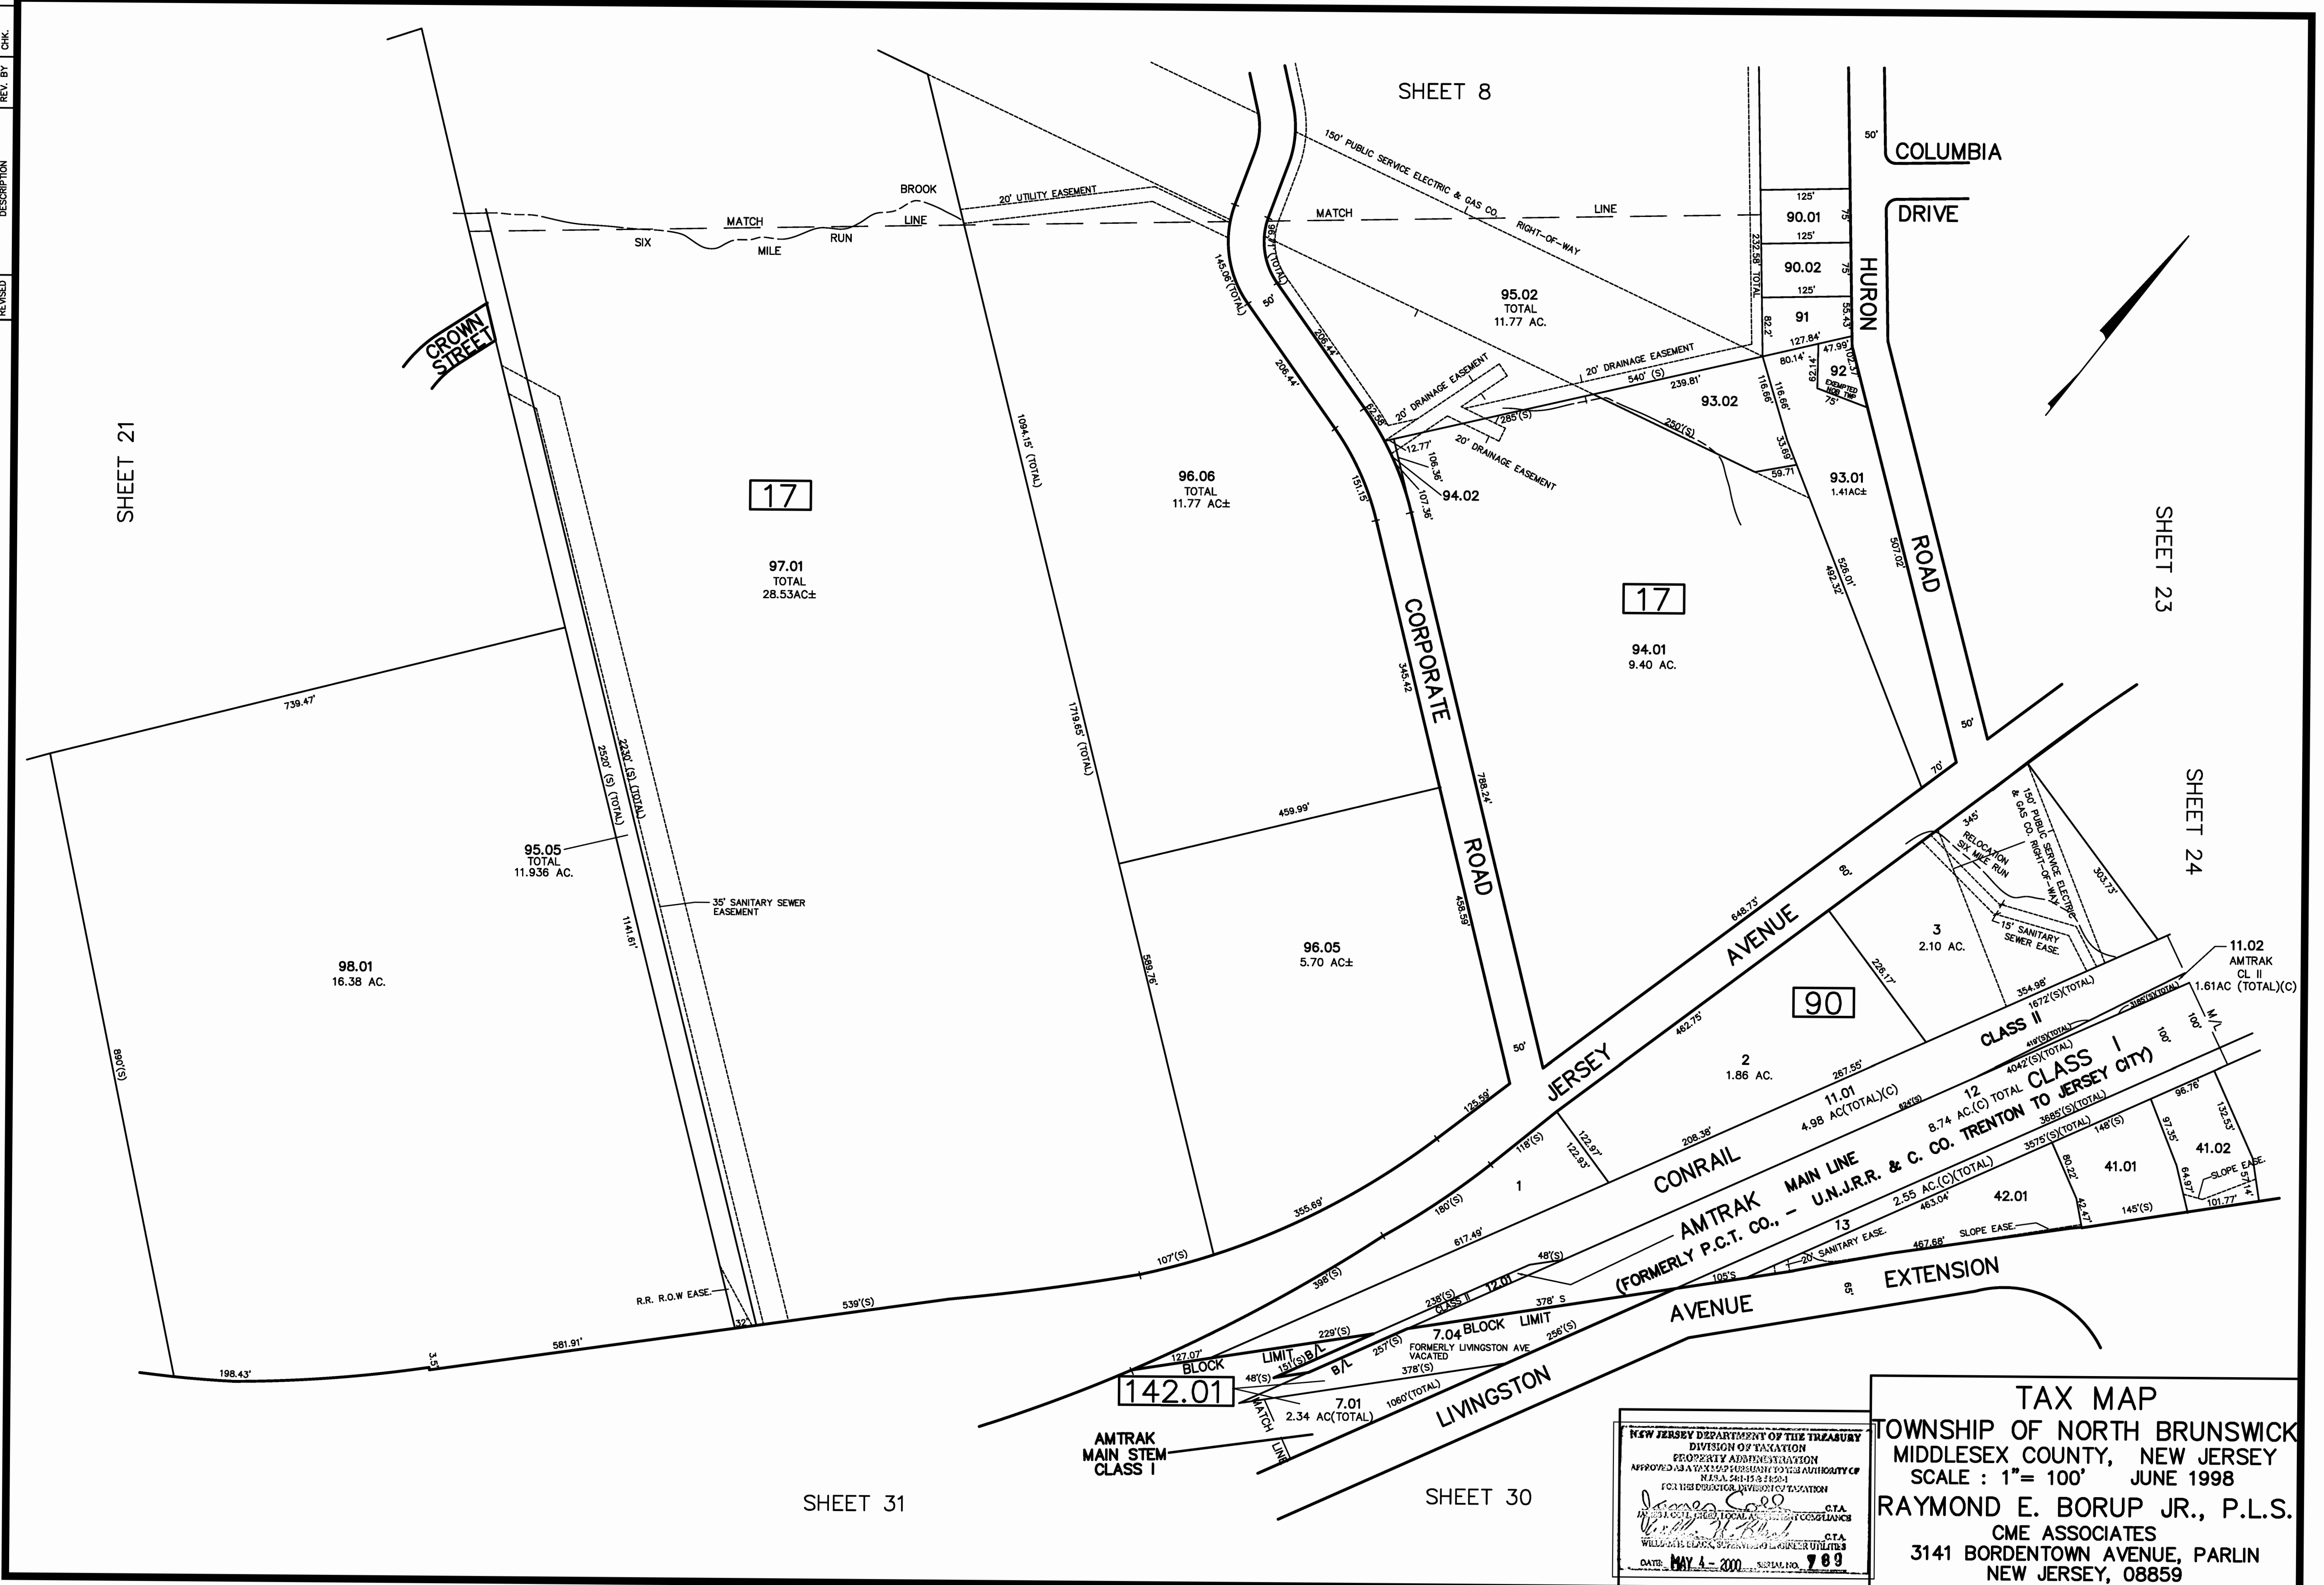

NEW JERSEY DEPARTMENT OF THE TREASURY
 DIVISION OF TAXATION
 PROPERTY ADMINISTRATION
 APPROVED AS A TAX MAP PURSUANT TO THE AUTHORITY OF
 N.J.A.C. 17:27 & 17:28
 FOR THE COUNTY OF MIDDLESEX
 DATE: MAY 4 - 2000 SERIAL NO. 789

TAX MAP
 TOWNSHIP OF NORTH BRUNSWICK
 MIDDLESEX COUNTY, NEW JERSEY
 SCALE: 1" = 100' JUNE 1998
 RAYMOND E. BORUP JR., P.L.S.
 CME ASSOCIATES
 3141 BORDENTOWN AVENUE, PARLIN
 NEW JERSEY, 08859