


MAP NO. 696
FILE NO. 524
FILED. Nov. 6-1912

TRACED FROM ORIGINAL.
July 27th 1939
W. P. A. PROJECT 6385-12
PROJECT SUPERVISOR.
C. A. Bowen

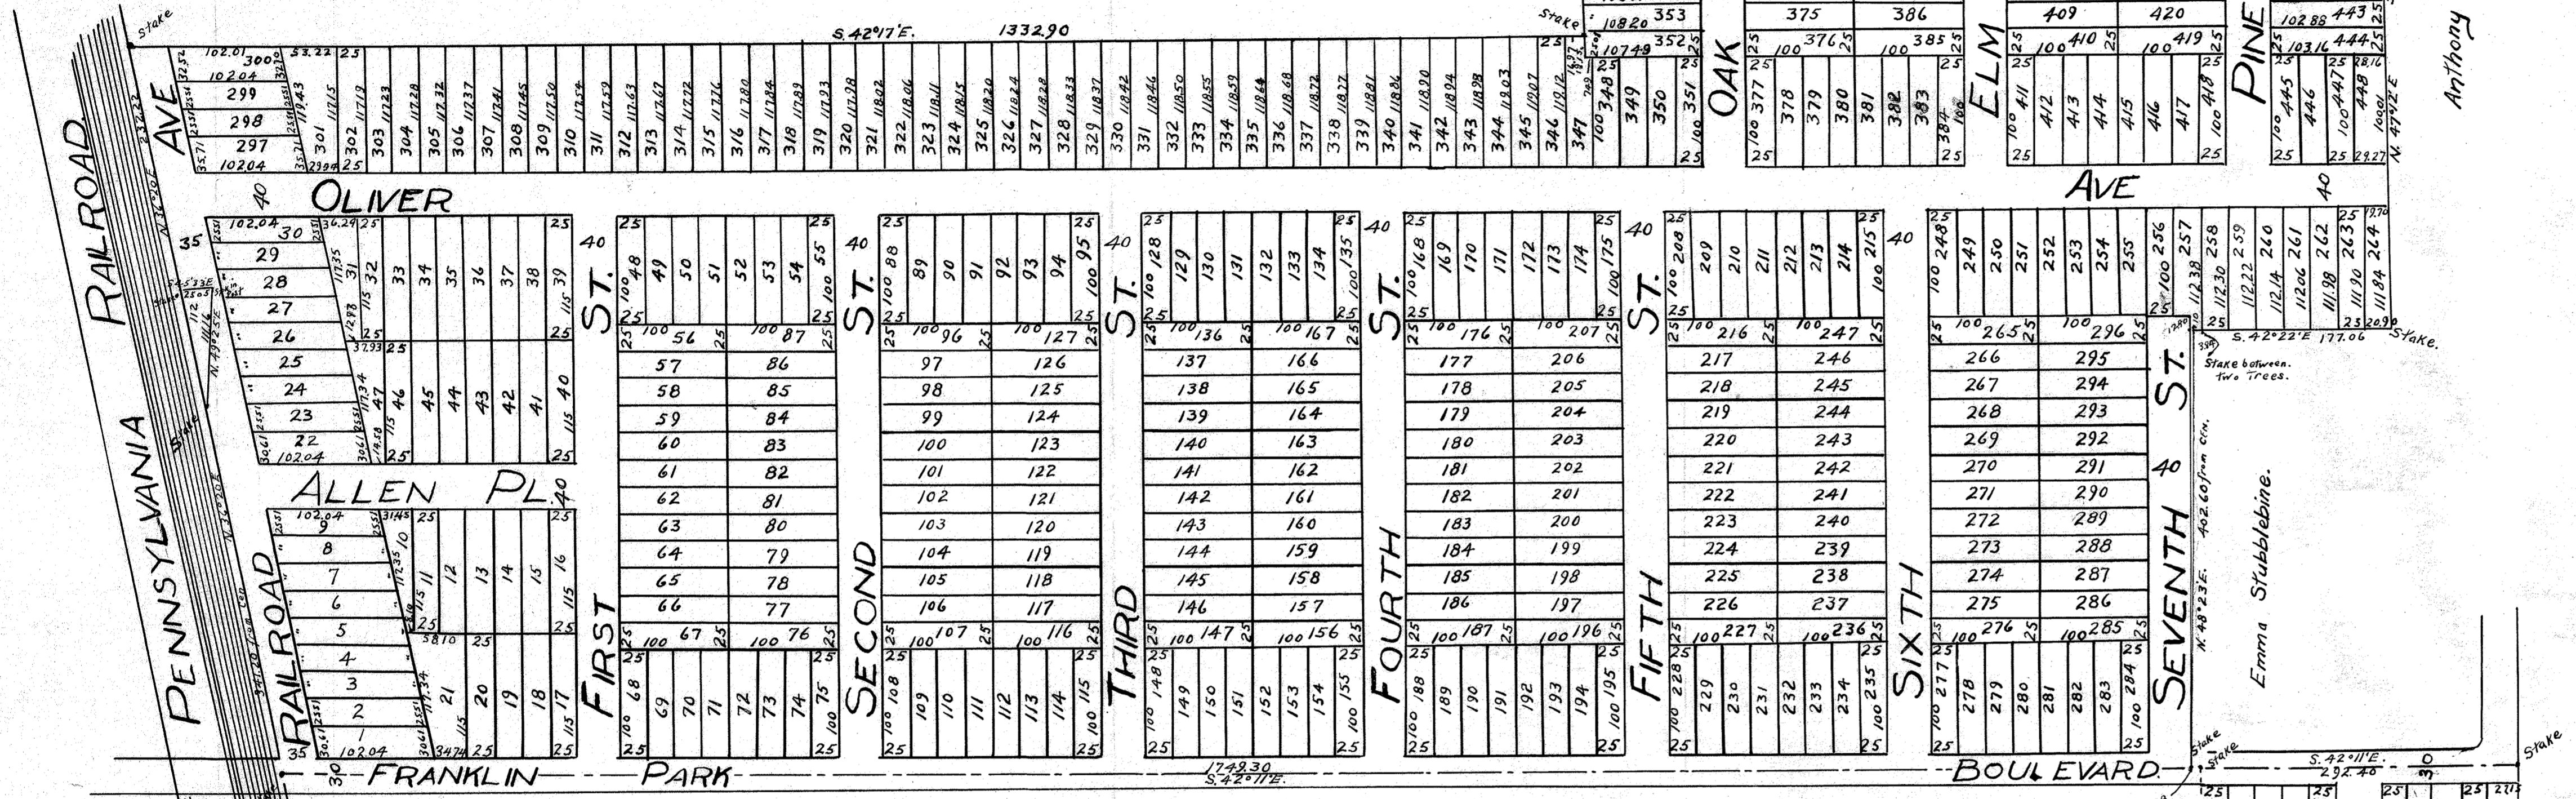

EAST ADAMS

TOWNSHIP OF NORTH BRUNSWICK,

MIDDLESEX CON. J.

Property of the

KLINE REALTY & IMPROVEMENT CO.,

26 CORTLANDT ST., N. Y.

JULY 1912.


F. A. DUNHAM, C. E.

PLAINFIELD, N. J.

SCALE OF FEET



Approved as a plat of the East Adams
D. H. Vincent
S. J. Hook
Approved as a plat of the East Adams
D. H. Vincent
S. J. Hook

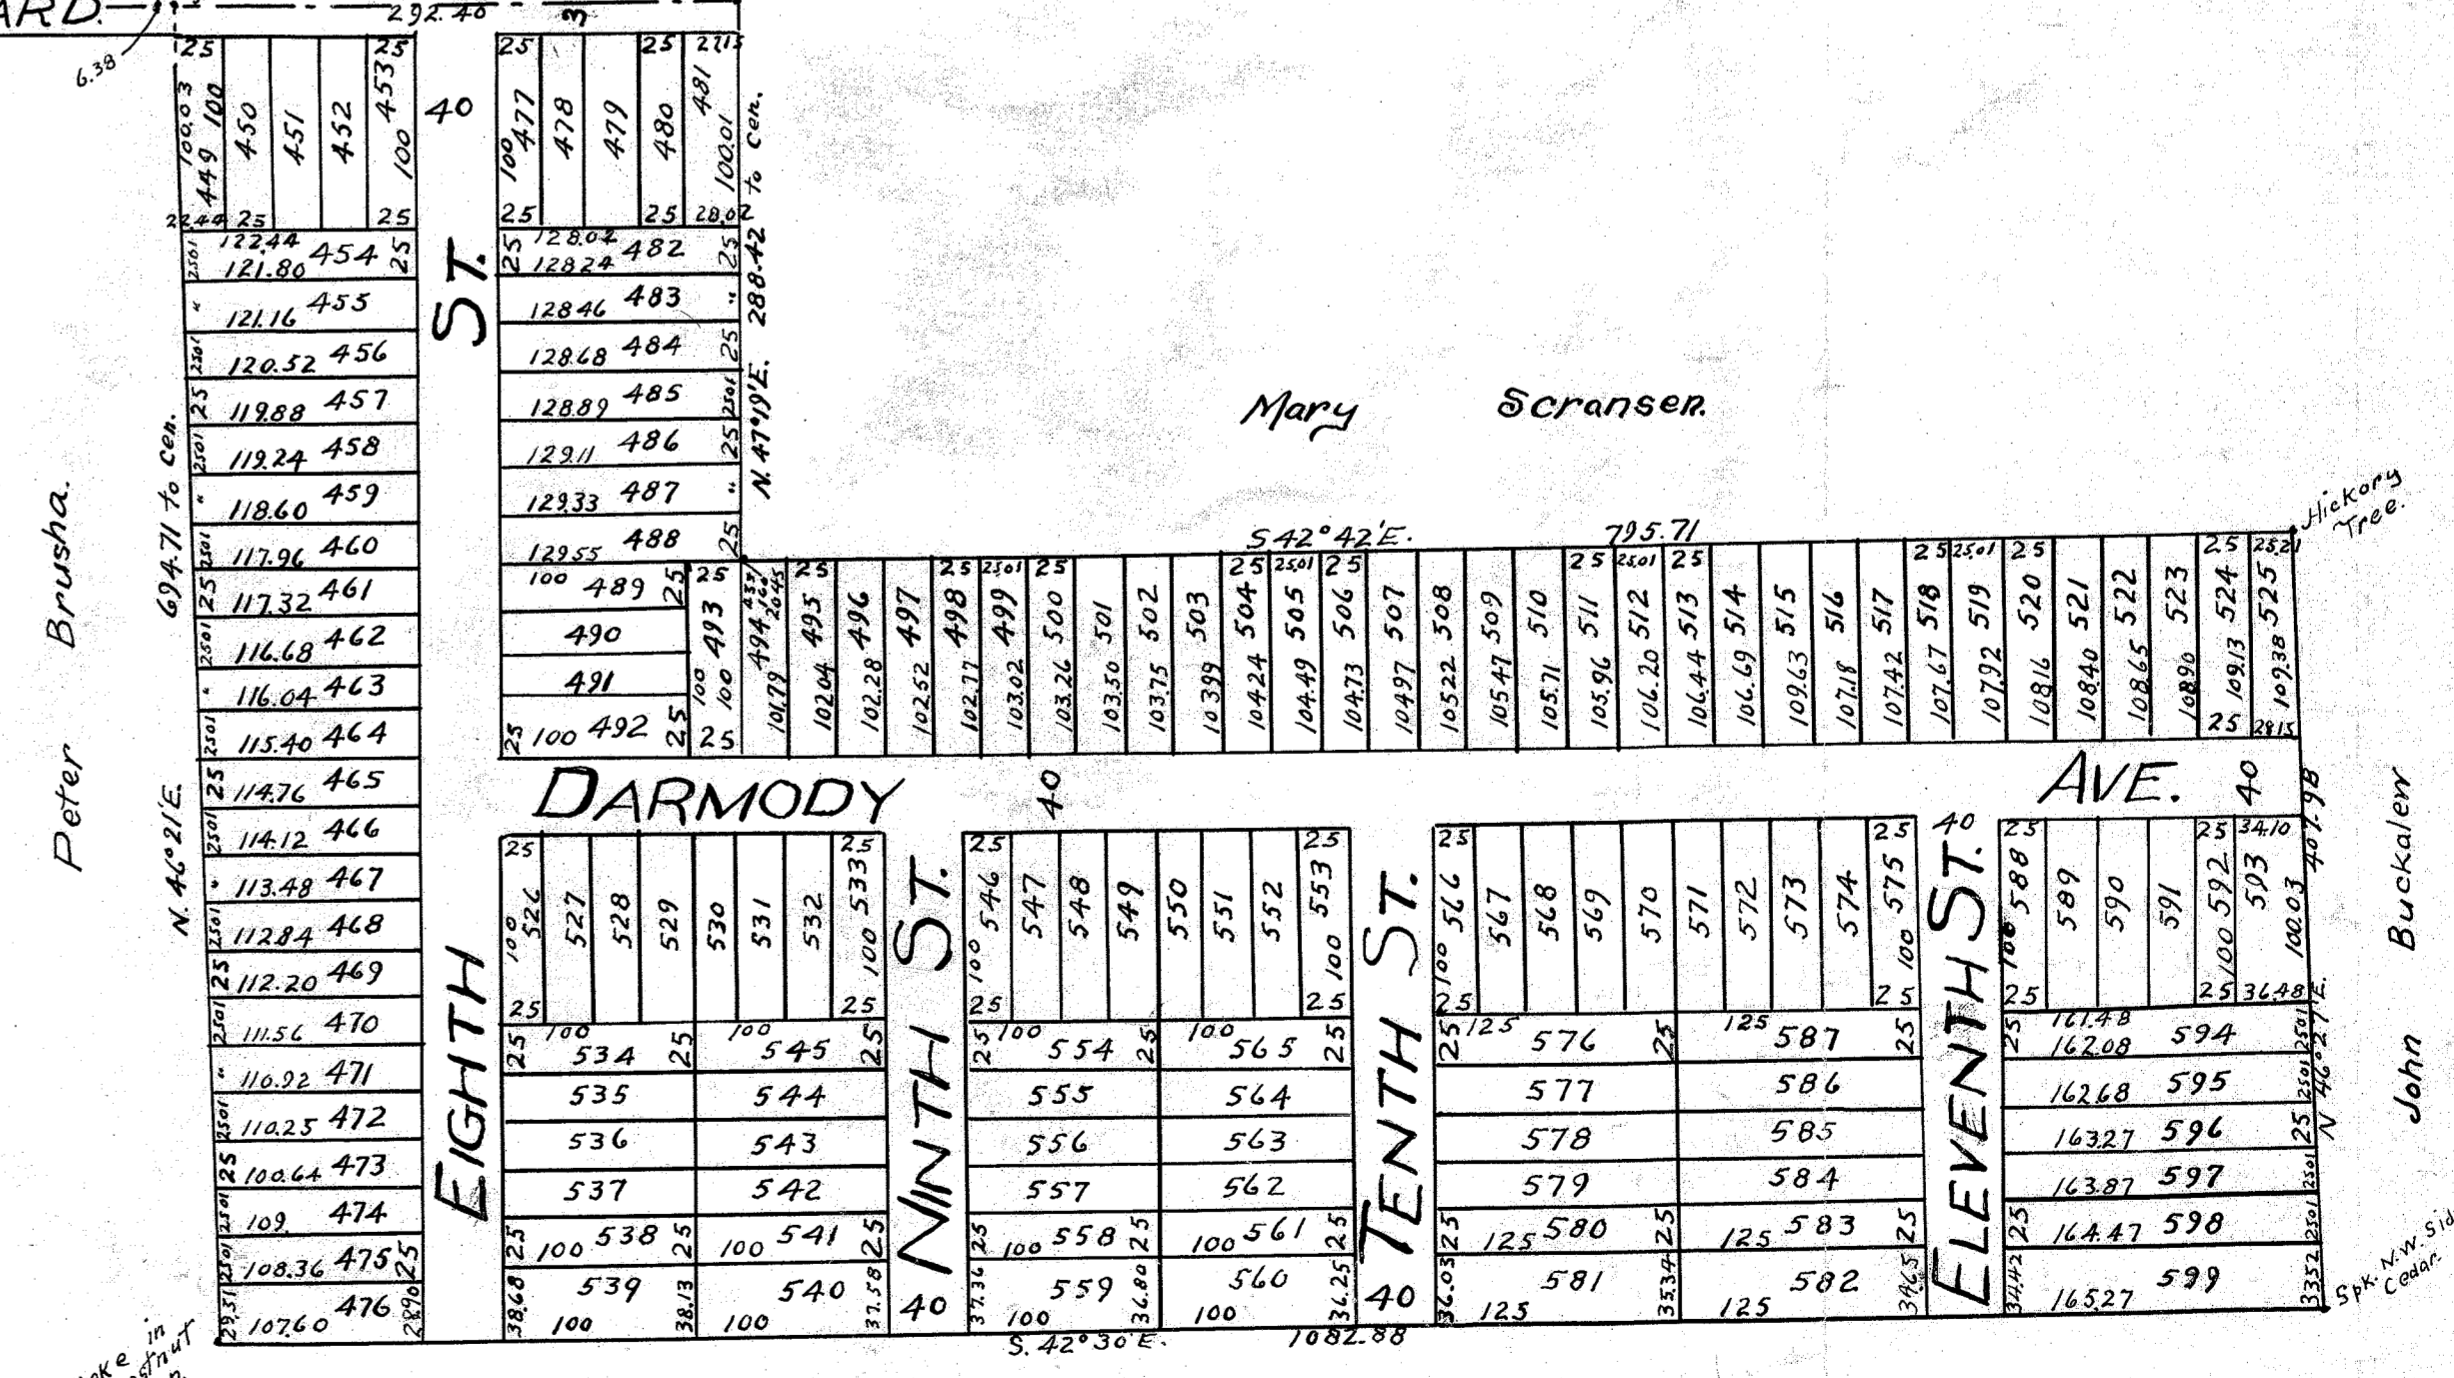

John Otkin.

696
524