


# MAINSTREET NB

## EXISTING

100 COMMUTER STALLS

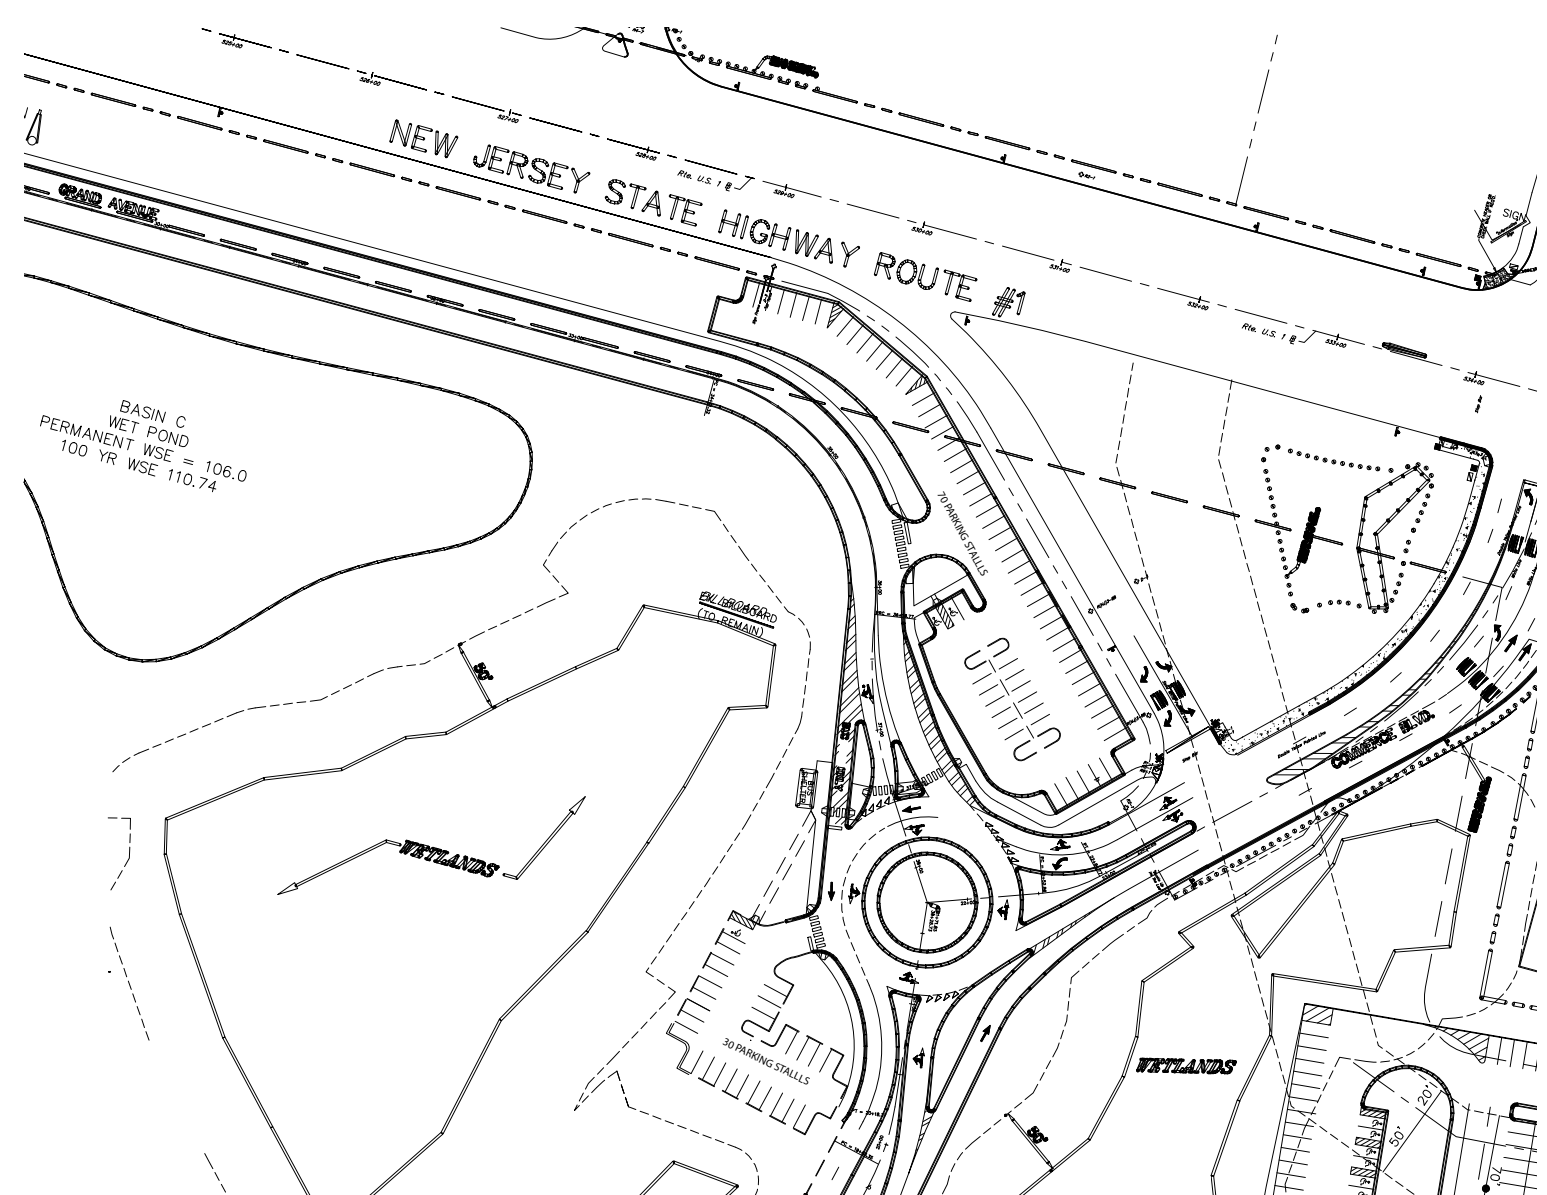

## PROPOSED

100 COMMUTER STALLS  
42 CANNABIS RETAIL STALLS (10/1000sf)

