



B FOUNDATION & FOOTING PLAN DIAGRAM
 SCALE: 3/4" = 1'-0"
 TOTAL GROSS FL. AREA = 1,182.94 SQ. FT.

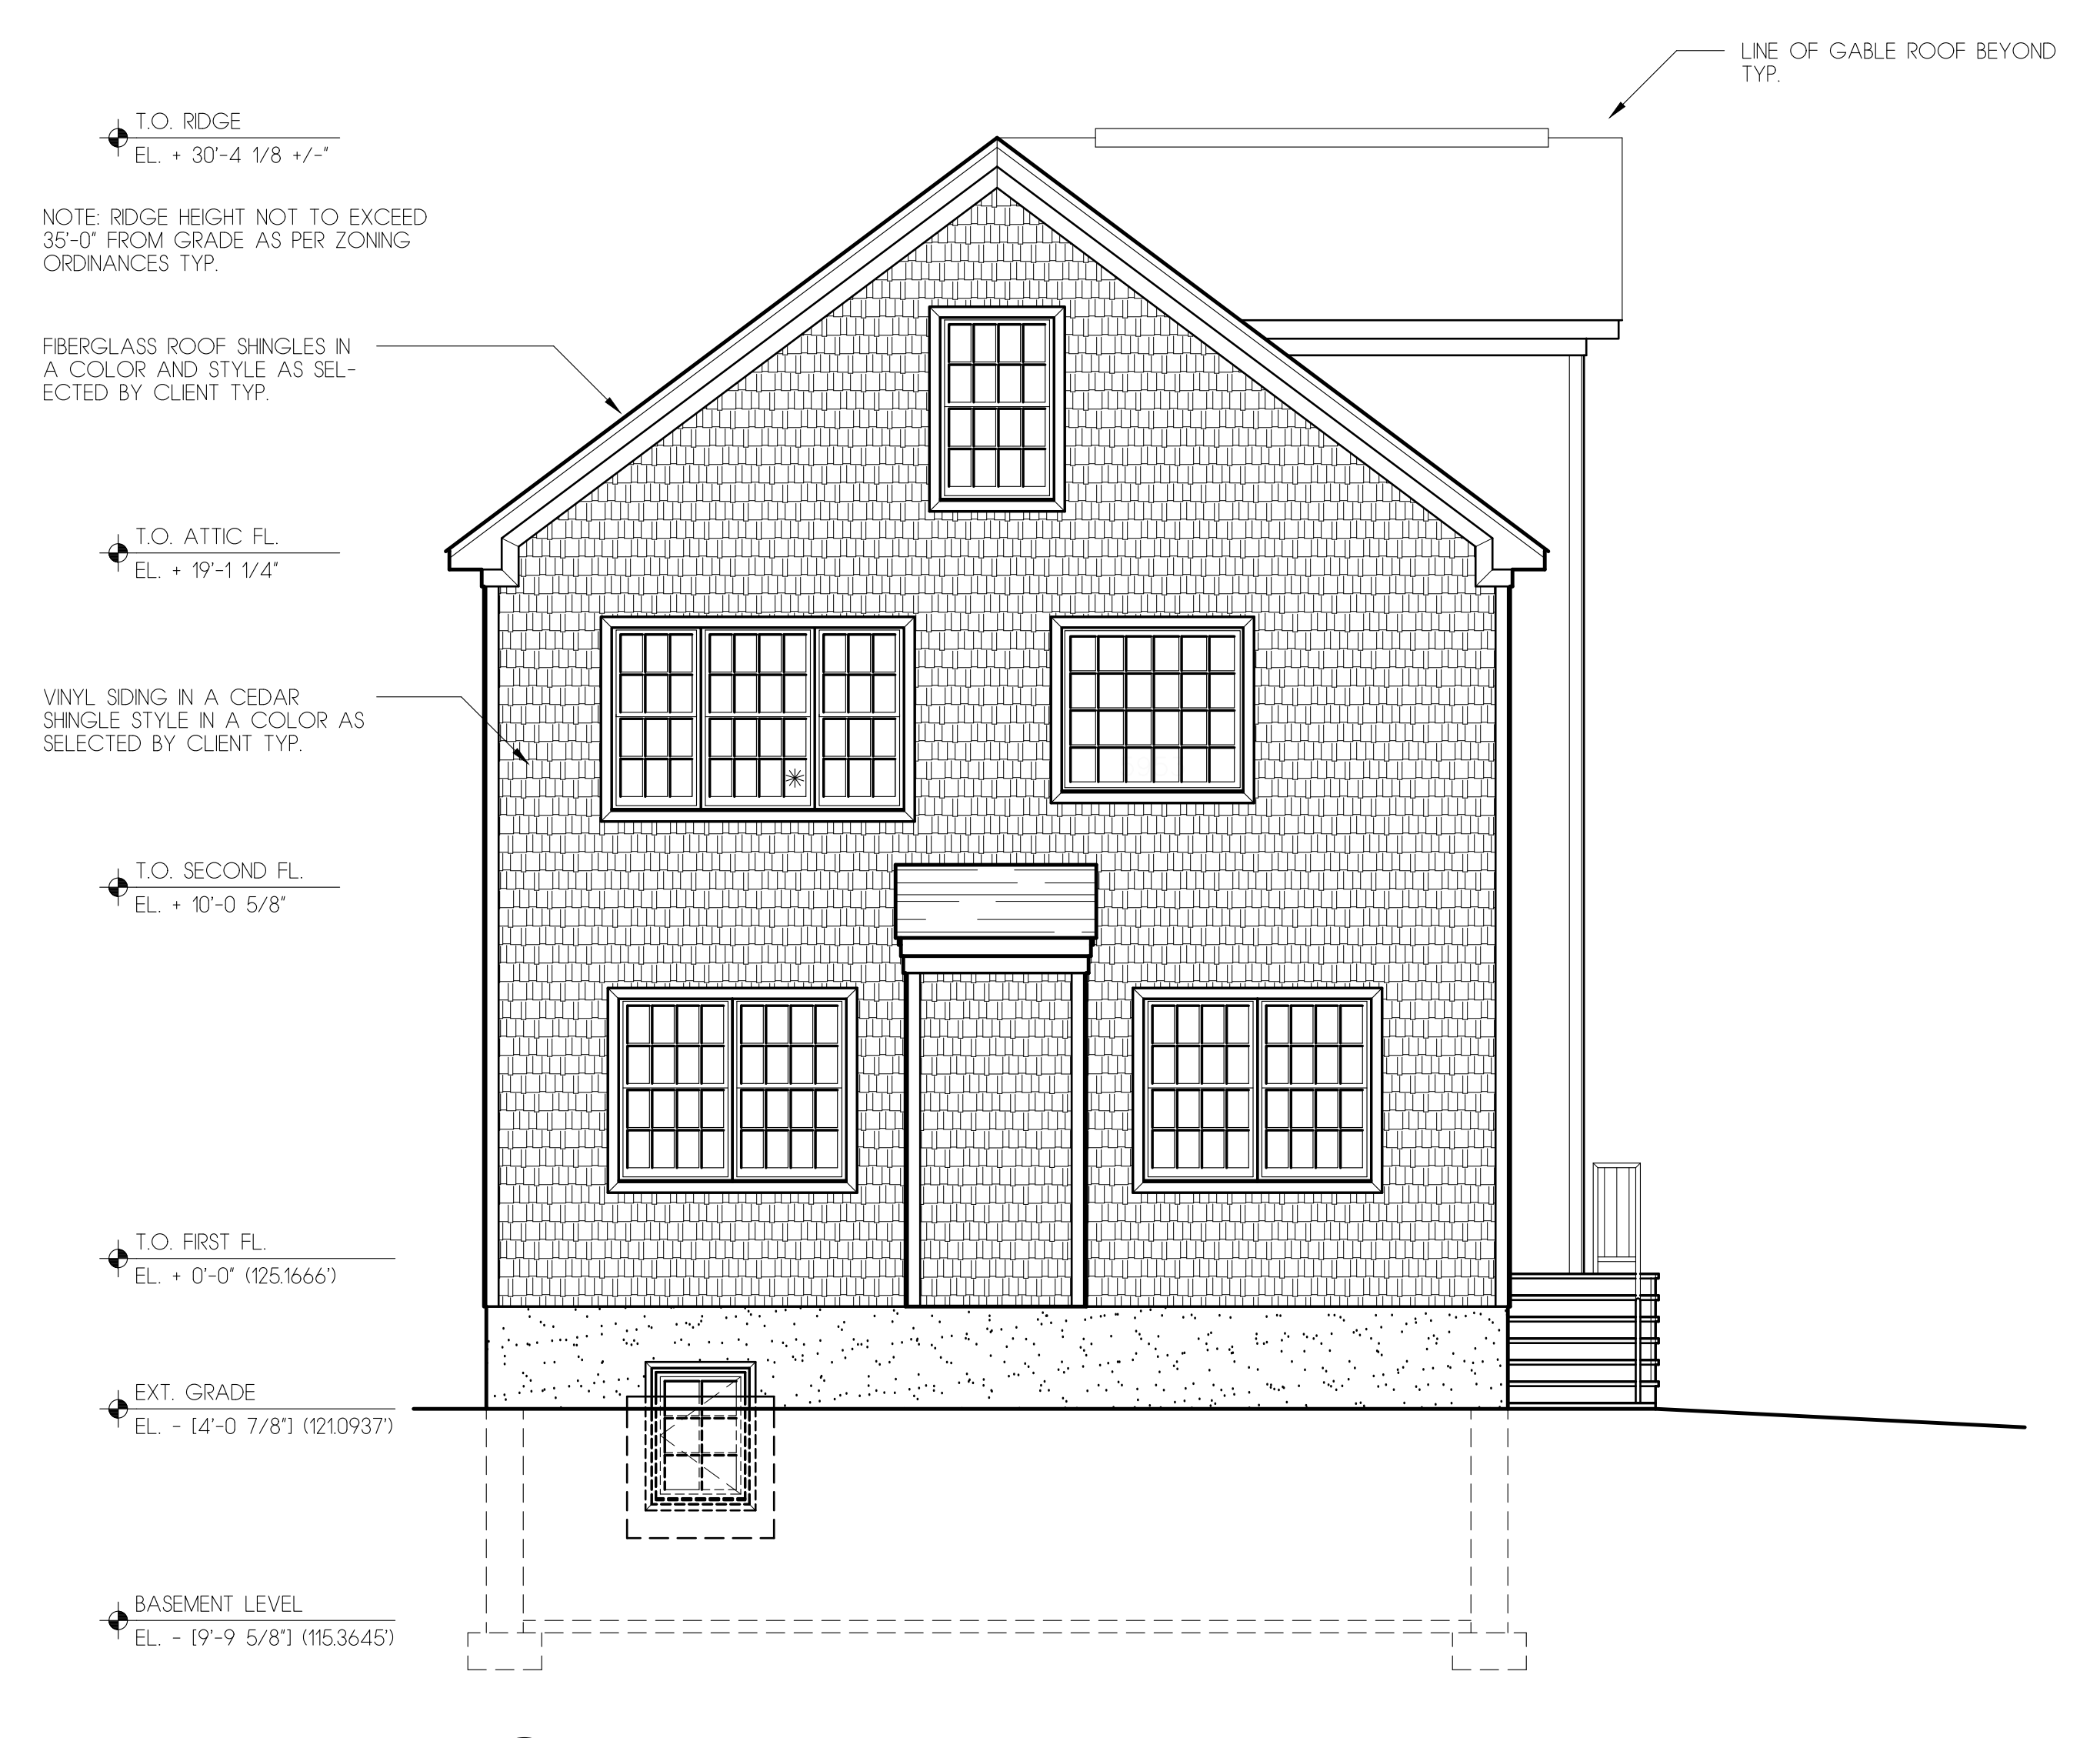

1 PROPOSED REAR YARD BUILDING ELEVATION
 SCALE: 1/4" = 1'-0"

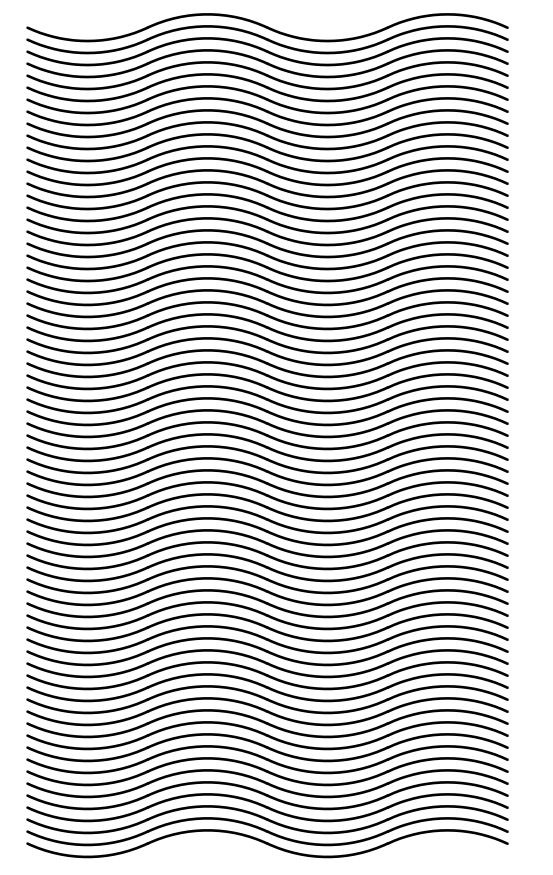

Jeffrey W. Kusmick
Architect

16 Henderson Road
 Kendall Park, New Jersey
 0 8 8 2 4 - 1 5 0 3
 7 3 2.2 9 7.8 7 8 9
 e-mail: jwkArchitect@pobox.com

New Jersey 21 AJ 10011 Pennsylvania RA-06044-8 New York 024309
 Florida AR100728

NCARB: Certification Number 38854; In-Active

Rev.	Description	Date

Rev.	Description	Date

Project:


Venus Property Residence
 Dewey Road, North Brunswick, New Jersey

630 Dewey Road, Block 143.03, Lot 3
 New Construction / N.J.A.C. 523-1 et seq.


Clients:

Estate of Hildegard Venus
Ms. Tracy R. Venus, Executrix
 630 Dewey Road
 North Brunswick, New Jersey 08903

Proposed Base'mt Plan & Rear Elev.

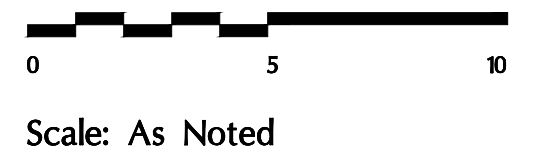

Scale: As Noted

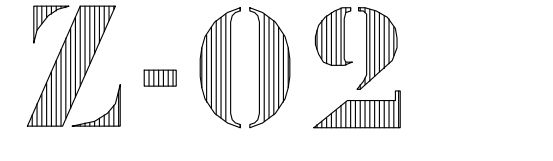

10 June 2022