

COLONIAL GARDENS SECTION B

CITY OF NEW BRUNSWICK

FRANKLIN ROAD

FARRINGTON BOULEVARD


HOOPER DR.

CITY OF NEW BRUNSWICK

NORTH COLONIAL GARDENS SECTION 1

COLONIAL GARDENS SECTION 1

COLONIAL GARDENS SECTION 3

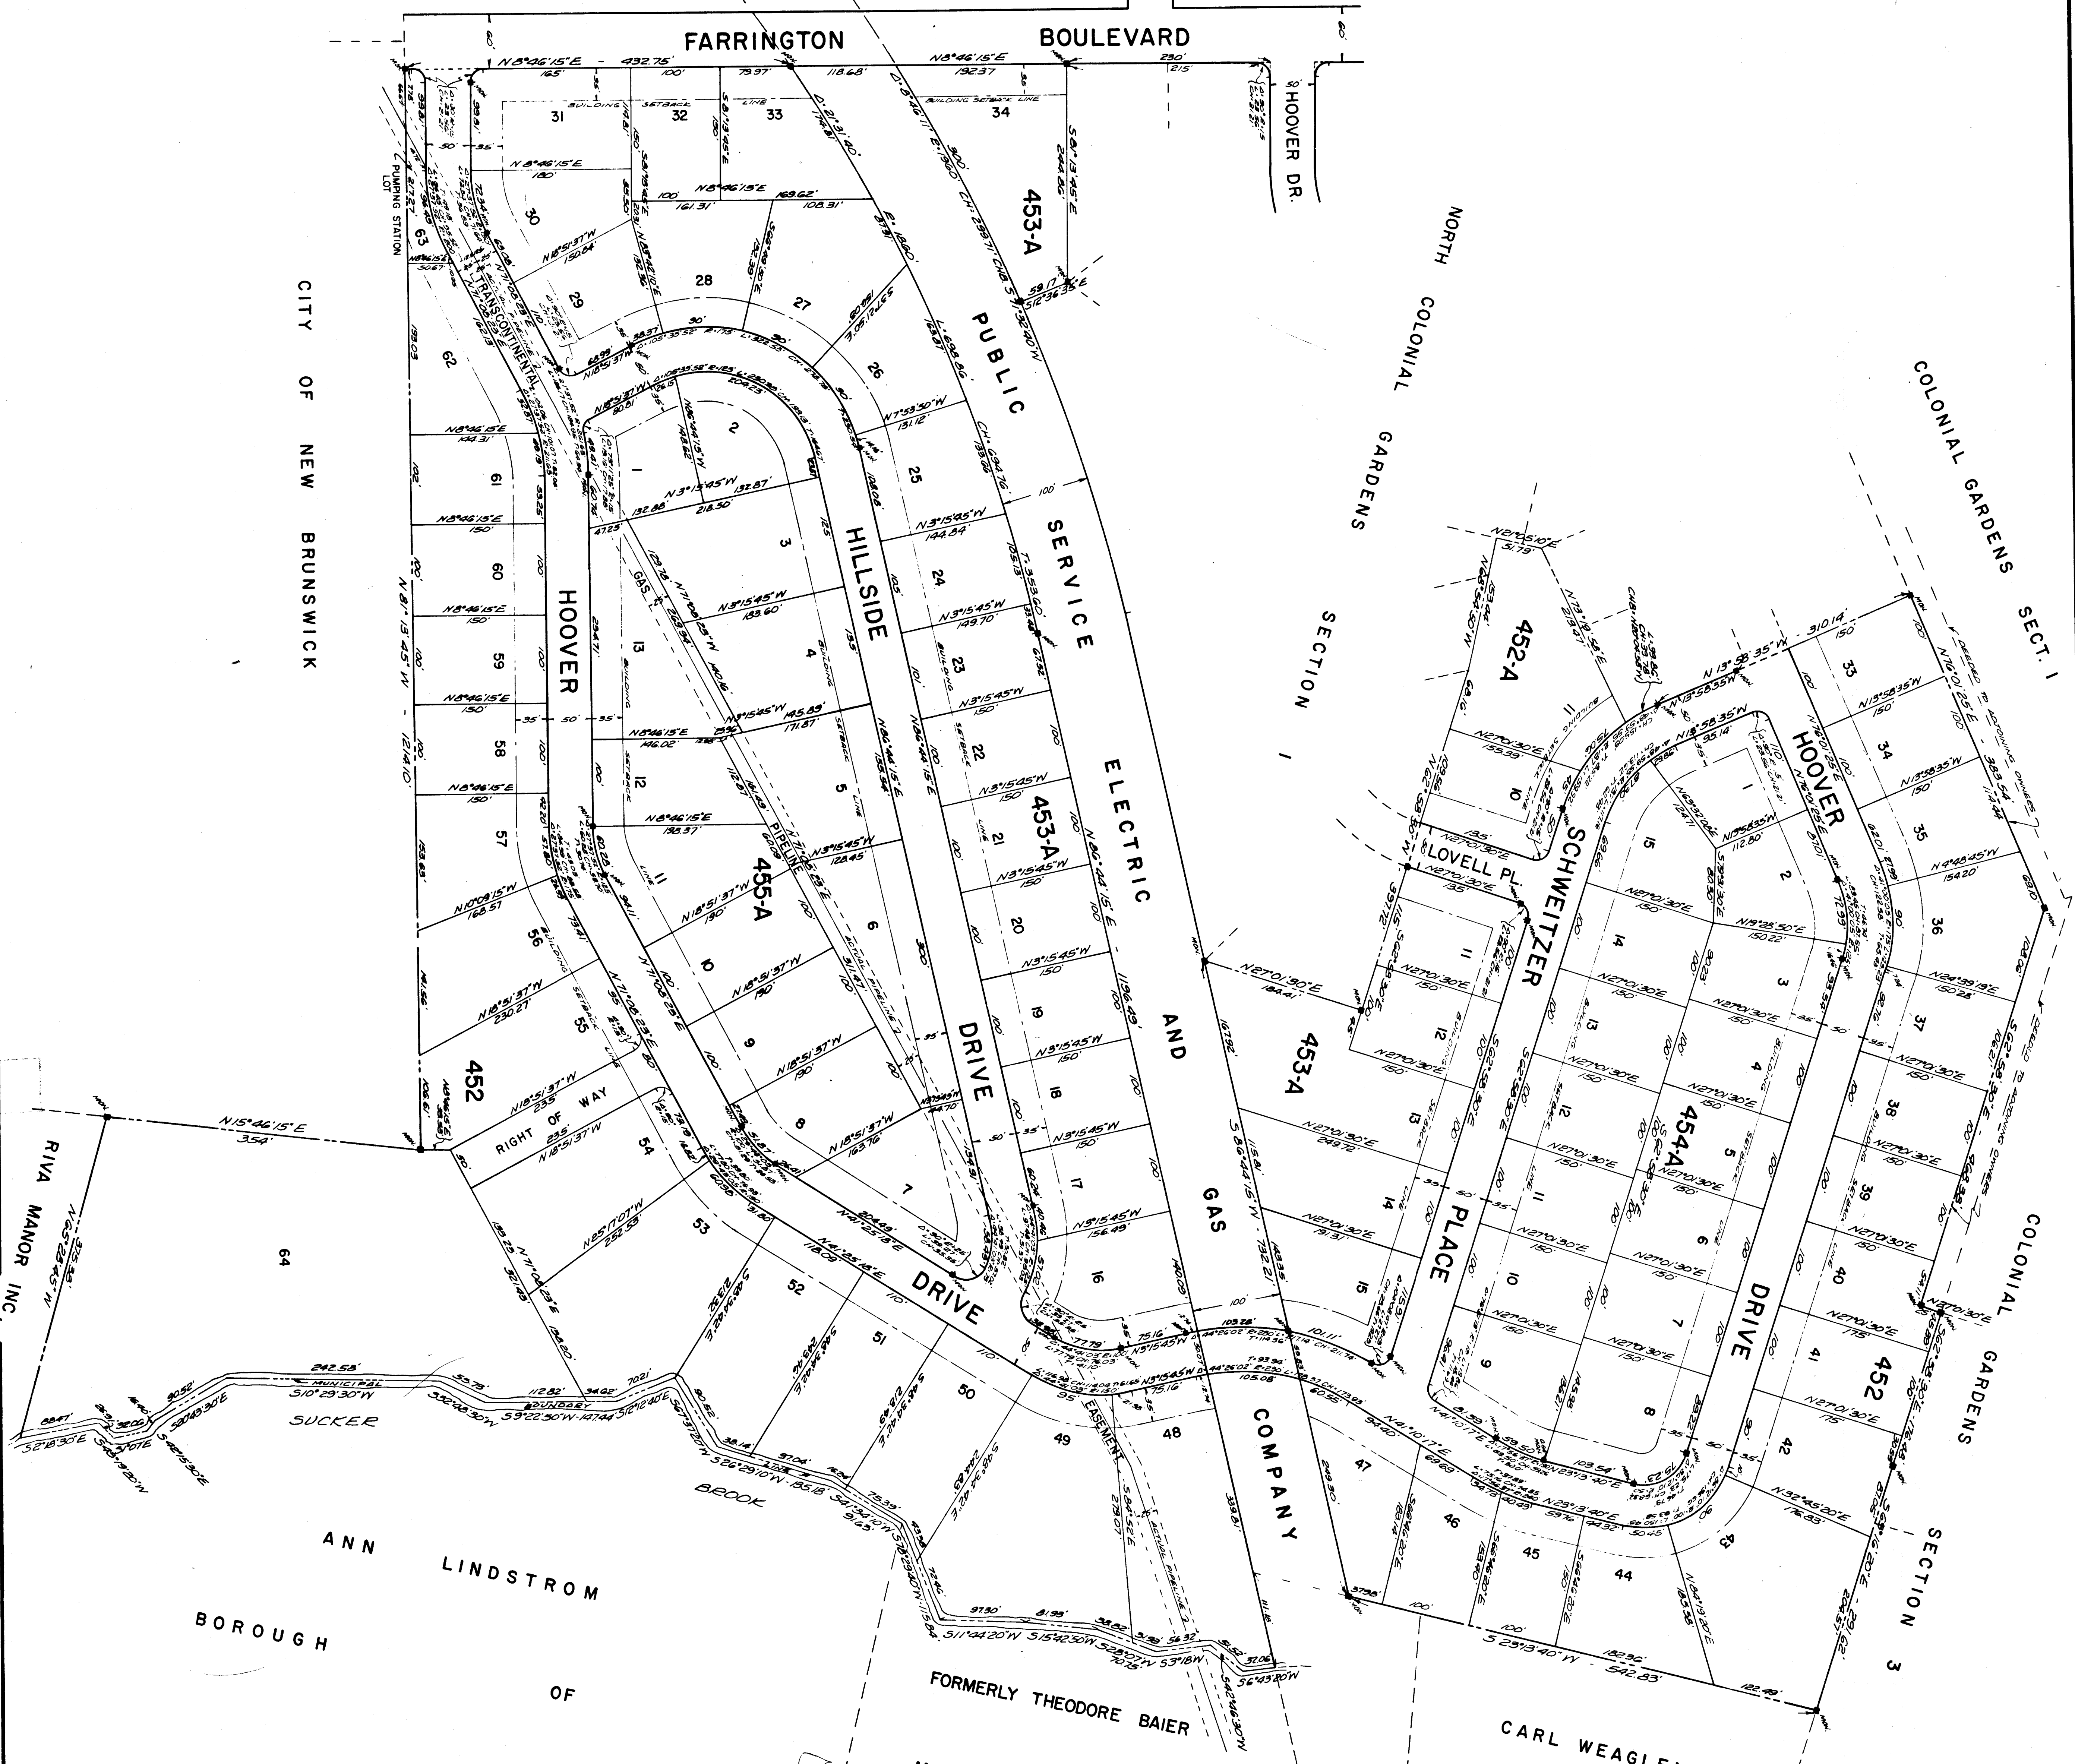


RIVA MANOR INC.

ANN LINDSTROM BOROUGH OF

FORMERLY THEODORE BAIER MILLTOWN

CARL WEAGLEY

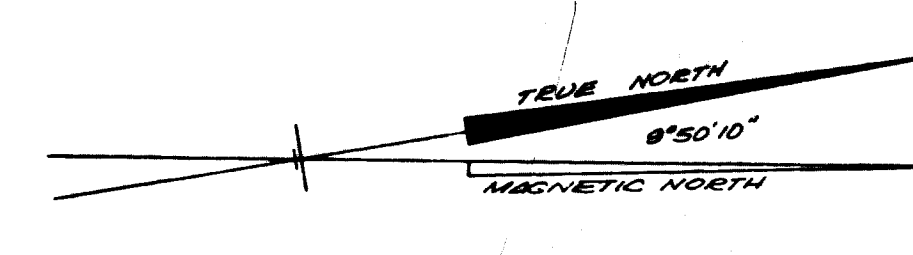

OWNER AND DEVELOPER
NORTH COLONIAL GARDENS CO.
90 LIVINGSTON AVENUE
NEW BRUNSWICK, NEW JERSEY

MAP OF
NORTH COLONIAL GARDENS
SECTION 2
SITUATE IN
NORTH BRUNSWICK TOWNSHIP
MIDDLESEX COUNTY NEW JERSEY
DEC. 1967
SCALE 1" = 80'

DALEY BARTOLOME & ASSOCIATES
ENGINEERING SURVEYING & PLANNING
NEW BRUNSWICK, NEW JERSEY

I HAVE CAREFULLY EXAMINED THIS MAP AND FIND THE NECESSARY CERTAIN THAT THIS MAP HAS BEEN MADE FROM SURVEY AND THE APPLICABLE RECORDS AND REQUIREMENTS OF THE STATE OF NEW JERSEY.
James E. Hill
 DALEY BARTOLOME & ASSOCIATES
 CIVIL ENGINEER

I HAVE CAREFULLY EXAMINED THIS MAP AND FIND THE NECESSARY CERTAIN THAT THIS MAP HAS BEEN MADE FROM SURVEY AND THE APPLICABLE RECORDS AND REQUIREMENTS OF THE STATE OF NEW JERSEY.
Walter H. ...
 CIVIL ENGINEER

I HAVE CAREFULLY EXAMINED THIS MAP AND FIND THE NECESSARY CERTAIN THAT THIS MAP HAS BEEN MADE FROM SURVEY AND THE APPLICABLE RECORDS AND REQUIREMENTS OF THE STATE OF NEW JERSEY.
...
 CIVIL ENGINEER

I HAVE CAREFULLY EXAMINED THIS MAP AND FIND THE NECESSARY CERTAIN THAT THIS MAP HAS BEEN MADE FROM SURVEY AND THE APPLICABLE RECORDS AND REQUIREMENTS OF THE STATE OF NEW JERSEY.
...
 CIVIL ENGINEER

PLANNING BOARD
DATE RECEIVED...
...

3187-18-58
 335