


NOTE: DO NOT SCALE DRAWINGS FOR CONSTRUCTION.

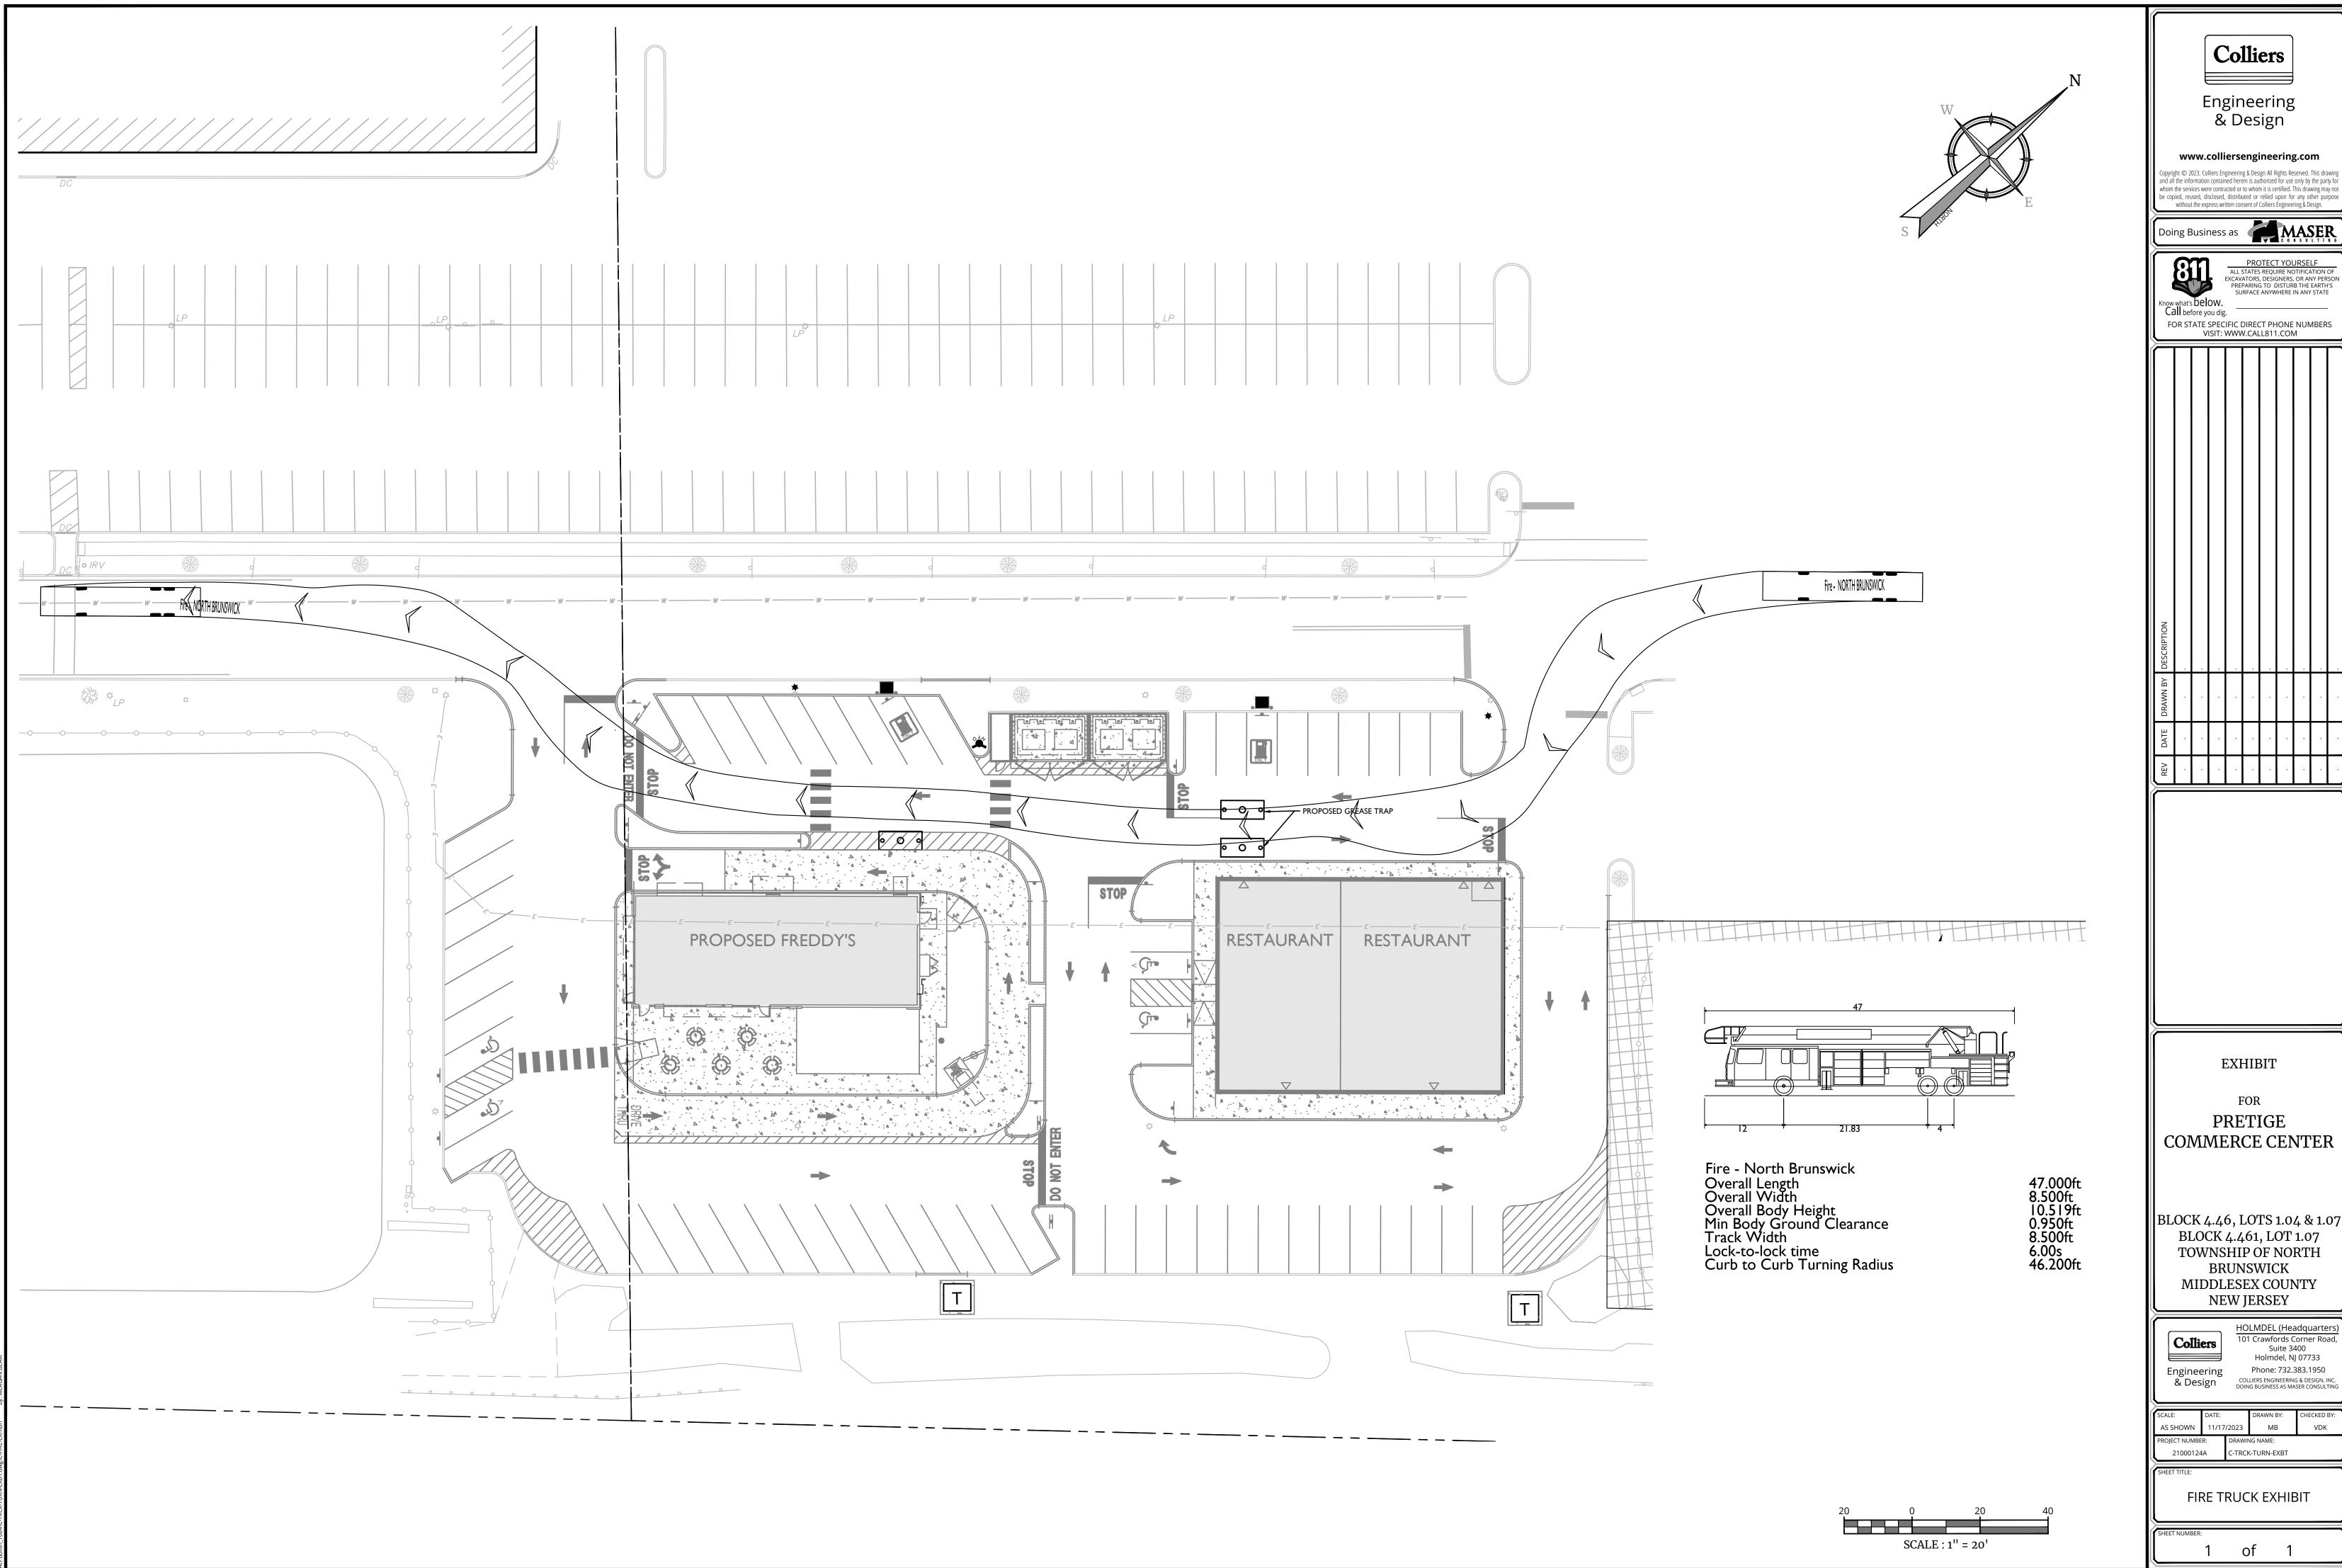

NOTE: DO NOT SCALE DRAWINGS FOR CONSTRUCTION.